



IN **F** INFINITY™
ICON






INFINITY ICON



scafe

mirror

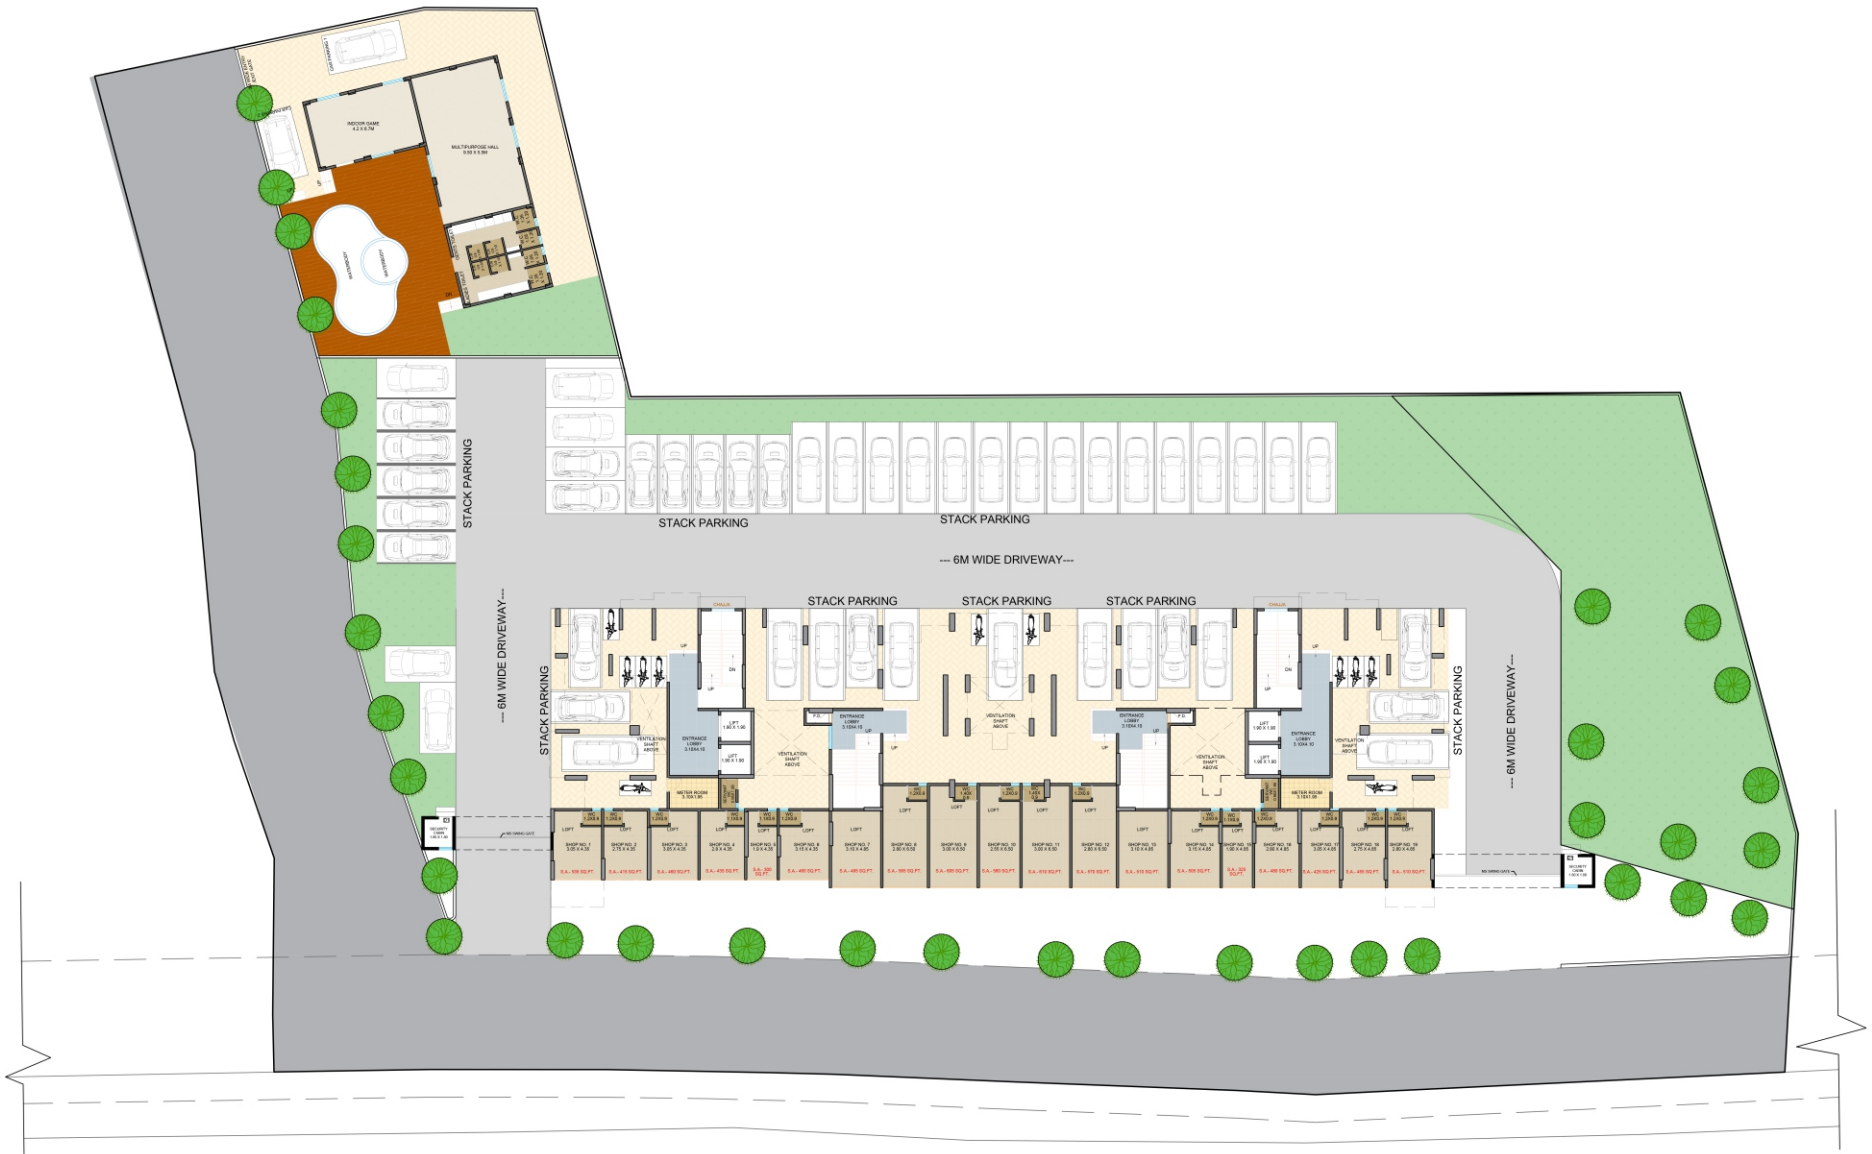

GENERAL NOTES -

- THIS IS ONLY CONCEPTUAL LAYOUT , FINAL LAYOUT IS SUBJECT TO APPROVAL.
- NO ELEVATION FEATURE ARE SHOWN IN DRAWINGS.IT WILL BE INCORPORATE AT TIME OF EXECUTIONS.
- ALL SIZES ARE FROM UNFINISHED WALL TO WALL.
- ROOM SIZES ARE INCLUSIVE OF ENCLOSE BALCONY AND CUP BOARD IF PROVIDED.
- DIMENSIONS SHOWN IN FEET INCHES ARE ROUND OFF.
- ACTUAL SIZES OF FINISHED UNIT MIGHT BE LESSER THAN SHOWN DUE TO PLASTERING, PUTTI OR STRUCTURAL MEMBERS LIKE COLUMN OFFSET OR BEAM OFFSET.

PROJECT NAME -

PLOT BEARING G.NO./S.NO./H.NO-23/03 AT VILLAGE TALEGAON, TAL. KHALAPUR, RAIGAD.

DRAWING TITLE -

LAYOUT PLAN

DEVELOPER -

M/S. INFINITY GROUP

DATE -

16/12/2023

ARCHITECT -

PROJECT NO.

NTS

DRAWING NO.

00

REVISION NO.

00

UNIT

FEET & METER

SCALE

NTS

SHEET

A1

SHEET

1 OF 5

UNIT

FEET & METER





GENERAL NOTES -

- THIS IS ONLY CONCEPTUAL LAYOUT, FINAL LAYOUT IS SUBJECT TO APPROVAL.
- NO ELEVATION FEATURE ARE SHOWN IN DRAWINGS, IT WILL BE INCORPORATE AT TIME OF EXECUTIONS.
- ALL SIZES ARE FROM UNFINISHED WALL TO WALL.
- ROOM SIZES ARE INCLUSIVE OF ENCLOSE BALCONY AND CUP BOARD IF PROVIDED.
- DIMENSIONS SHOWN IN FEET INCHES ARE ROUND OFF.
- ACTUAL SIZES OF FINISHED UNIT MIGHT BE LESSER THAN SHOWN DUE TO PLASTERING, PUTTI OR STRUCTURAL MEMBERS LIKE COLUMN OFFSET OR BEAM OFFSET.

PROJECT NAME -
**PLOT BEARING G.NO./S.NO./H.
 NO-23/03 AT VILLAGE TALEGAON,
 TAL. KHALAPUR, RAIGAD.**

DEVELOPER -
M/S. INFINITY GROUP

ARCHITECT -

ATELIER
 ARCHITECTURE & ASSOCIATES

© The copyright of this drawing is held by: ATELIER ARCHITECTURE & ASSOCIATES, 15, New 4th Floor, 400708, Mumbai. Contact: 9820076100 | 02226641182

PROJECT NO. -	SCALE 1:100	SHEET A4
DRAWING NO. 02	SHEET 2 OF 8	
REVISION NO. 00		
UNIT FEET & METER		

DRAWING TITLE -
GROUND FLOOR PLAN

DRAWN BY -
 NAFEEES MANCHEKAR

CHEAKED BY -
 ANIL H. SAKARIA (JAIN)

DATE -
 09/03/2023

A - WING

B - WING



GENERAL NOTES -

- THIS IS ONLY CONCEPTUAL LAYOUT , FINAL LAYOUT IS SUBJECT TO APPROVAL.
- NO ELEVATION FEATURE ARE SHOWN IN DRAWINGS,IT WILL BE INCORPORATE AT TIME OF EXECUTIONS.
- ALL SIZES ARE FROM UNFINISHED WALL TO WALL.
- ROOM SIZES ARE INCLUSIVE OF ENCLOSE BALCONY AND CUP BOARD IF PROVIDED.
- DIMENSIONS SHOWN IN FEET INCHES ARE ROUND OFF.
- ACTUAL SIZES OF FINISHED UNIT MIGHT BE LESSER THAN SHOWN DUE TO PLASTERING, PUTTI OR STRUCTURAL MEMBERS LIKE COLUMN OFFSET OR BEAM OFFSET.

PROJECT NAME -
**PLOT BEARING G.NO./S.NO./H.
 NO-23/03 AT VILLAGE TALEGAON,
 TAL. KHALAPUR, RAIGAD.**

DRAWING TITLE -
1ST FLOOR PLAN

DEVELOPER -
M/S. INFINITY GROUP

DATE -
 16/12/2023

ARCHITECT -

PROJECT NO. -	SCALE NTS	SHEET A3
DRAWING NO.	SHEET 2 OF 5	
REVISION NO. 00		
UNIT FEET & METER		

A - WING

B - WING



GENERAL NOTES -

- THIS IS ONLY CONCEPTUAL LAYOUT , FINAL LAYOUT IS SUBJECT TO APPROVAL.
- NO ELEVATION FEATURE ARE SHOWN IN DRAWINGS,IT WILL BE INCORPORATE AT TIME OF EXECUTIONS.
- ALL SIZES ARE FROM UNFINISHED WALL TO WALL.
- ROOM SIZES ARE INCLUSIVE OF ENCLOSE BALCONY AND CUP BOARD IF PROVIDED.
- DIMENSIONS SHOWN IN FEET INCHES ARE ROUND OFF.
- ACTUAL SIZES OF FINISHED UNIT MIGHT BE LESSER THAN SHOWN DUE TO PLASTERING, PUTTI OR STRUCTURAL MEMBERS LIKE COLUMN OFFSET OR BEAM OFFSET.

PROJECT NAME -
**PLOT BEARING G.NO./S.NO./H.
 NO-23/03 AT VILLAGE TALEGAON,
 TAL. KHALAPUR, RAIGAD.**

DRAWING TITLE -
TYPICAL FLOOR PLAN 2ND TO 7TH, 9TH TO 12TH, 14TH TO 15TH

DEVELOPER -
M/S. INFINITY GROUP

DATE -
 16/12/2023

ARCHITECT -

PROJECT NO. -	SCALE NTS	SHEET A3
DRAWING NO.	SHEET 3 OF 5	
REVISION NO. 00		
UNIT FEET & METER		

A - WING

B - WING



GENERAL NOTES -

- THIS IS ONLY CONCEPTUAL LAYOUT , FINAL LAYOUT IS SUBJECT TO APPROVAL.
- NO ELEVATION FEATURE ARE SHOWN IN DRAWINGS.IT WILL BE INCORPORATE AT TIME OF EXECUTIONS.
- ALL SIZES ARE FROM UNFINISHED WALL TO WALL.
- ROOM SIZES ARE INCLUSIVE OF ENCLOSE BALCONY AND CUP BOARD IF PROVIDED.
- DIMENSIONS SHOWN IN FEET INCHES ARE ROUND OFF.
- ACTUAL SIZES OF FINISHED UNIT MIGHT BE LESSER THAN SHOWN DUE TO PLASTERING, PUTTI OR STRUCTURAL MEMBERS LIKE COLUMN OFFSET OR BEAM OFFSET.

PROJECT NAME -
PLOT BEARING G.NO./S.NO./H. NO-23/03 AT VILLAGE TALEGAON, TAL. KHALAPUR, RAIGAD.


DRAWING TITLE -
REFUGE FLOOR PLAN 8TH, 13TH AND 16TH (WITH N.T.)

DEVELOPER -
M/S. INFINITY GROUP

DATE -
 16/12/2023

ARCHITECT -


PROJECT NO. -	SCALE NTS	SHEET A3
DRAWING NO.	SHEET 4 OF 5	
REVISION NO. 00		
UNIT FEET & METER		

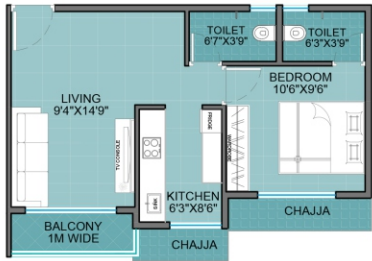


A WING
UNIT NO- 1
1 BHK
S.A.- 730 SQ.FT.




A&B WING
UNIT NO- 3
1 BHK
S.A.- 615 SQ.FT.

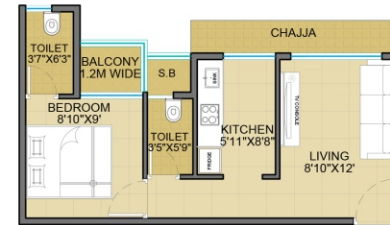


A&B WING
UNIT NO- 5
1 BHK
S.A.- 580 SQ.FT.

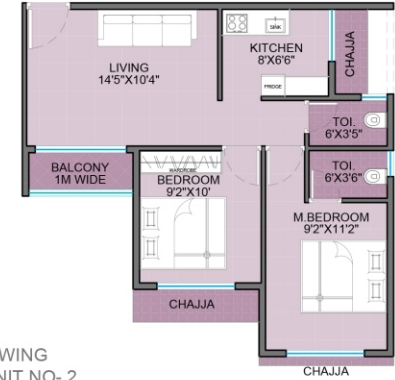


B WING
UNIT NO- 2
2 BHK
S.A.- 860 SQ.FT.

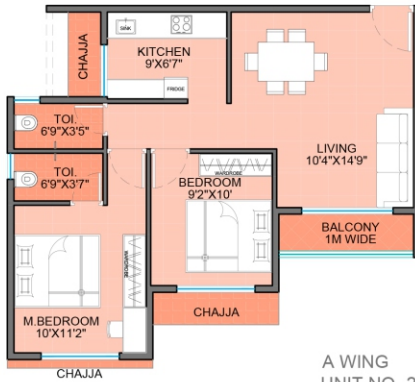


A WING
UNIT NO- 2
2 BHK
S.A.- 1000 SQ.FT.

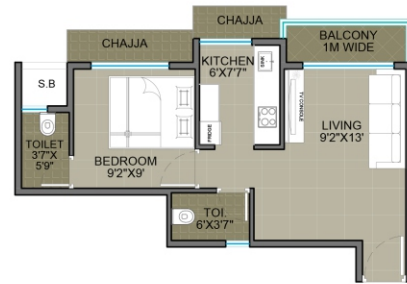

A&B WING
UNIT NO- 4
1 BHK
S.A.- 630 SQ.FT.

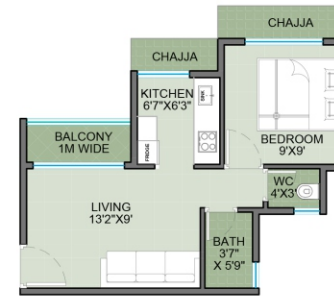

A&B WING
UNIT NO- 6 & 7
1 BHK
S.A.- 565 SQ.FT.

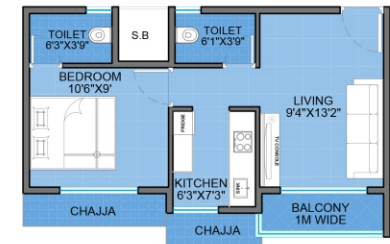

B WING
UNIT NO- 1
1 BHK
S.A.- 630 SQ.FT.

GENERAL NOTES -

- THIS IS ONLY CONCEPTUAL LAYOUT, FINAL LAYOUT IS SUBJECT TO APPROVAL.
- NO ELEVATION FEATURE ARE SHOWN IN DRAWINGS, IT WILL BE INCORPORATE AT TIME OF EXECUTIONS.
- ALL SIZES ARE FROM UNFINISHED WALL TO WALL.
- ROOM SIZES ARE INCLUSIVE OF ENCLOSE BALCONY AND CUP BOARD IF PROVIDED.
- DIMENSIONS SHOWN IN FEET INCHES ARE ROUND OFF.
- ACTUAL SIZES OF FINISHED UNIT MIGHT BE LESSER THAN SHOWN DUE TO PLASTERING, PUTTI OR STRUCTURAL MEMBERS LIKE COLUMN OFFSET OR BEAM OFFSET.

PROJECT NAME -

**PLOT BEARING G.NO./S.NO./H.
NO-23/03 AT VILLAGE TALEGAON,
TAL. KHALAPUR, RAIGAD.**

DRAWING TITLE -

TYPICAL FLOOR UNIT PLANS

DEVELOPER -

M/S. INFINITY GROUP

DATE -

16/12/2023

ARCHITECT -

PROJECT NO.

-

SCALE

NTS

SHEET

A3

DRAWING NO.

00

SHEET

5 OF 5


REVISION NO.

00

UNIT

FEET & METER



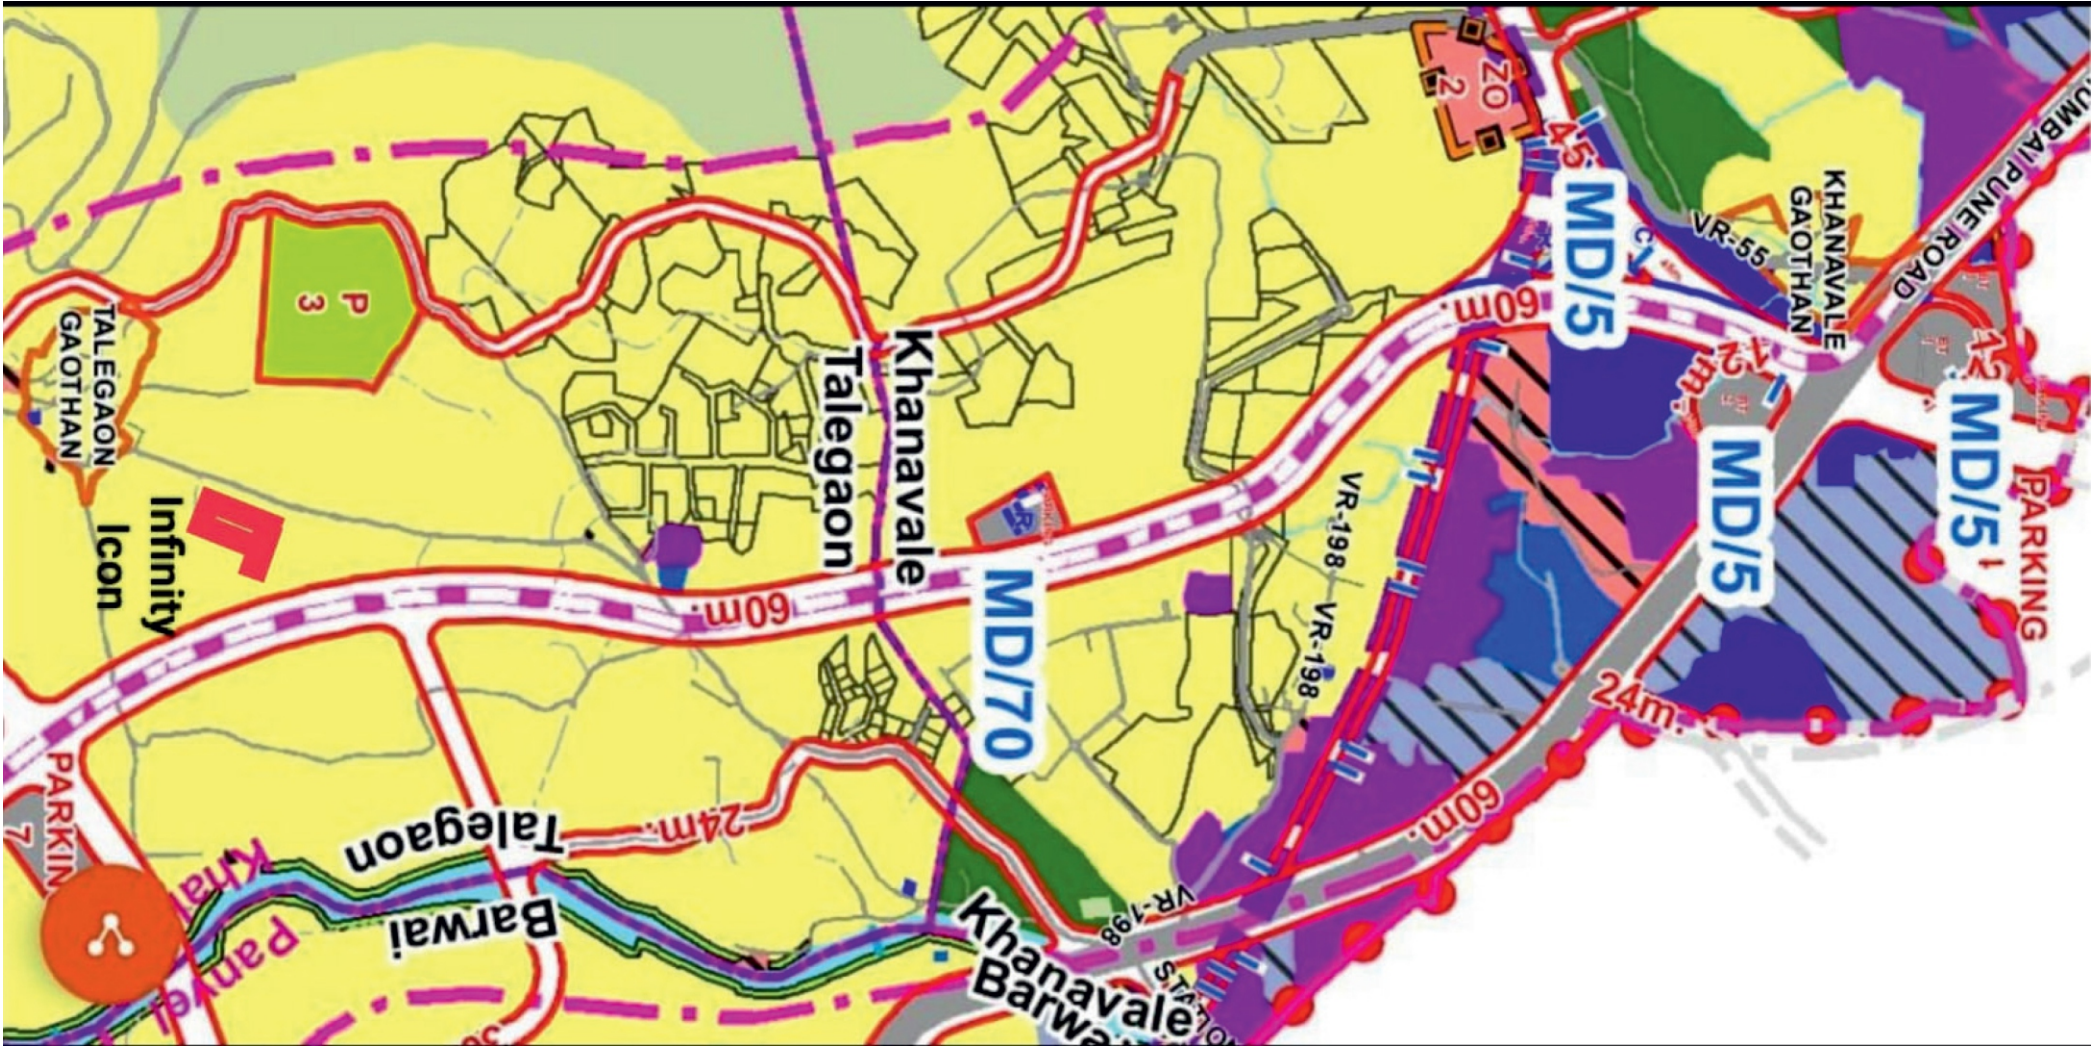

**EMPERIA
ICON**

NERUL
540 UNITS

MahaRERA Reg. No. P51700029339

**INFINITY
HIGHWAY CITY**

PANVEL
1500+ UNITS

Upcoming Projects

SUN CITY
CHURASHI, RASAYANI - PANVEL

RASAYANI
263 UNITS

MahaRERA Reg. No. P52000021687

VIVIANA

NERAL
32 UNITS

MahaRERA Reg. No. P52000012071

**EMPERIA
C2**

TURBHE
694 UNITS

MahaRERA Reg. No. P51700050344

**EMPERIA
24 ACRES**

RASAYANI
4500+ UNITS

Upcoming Projects

**INFINITY
ICON**

PANVEL
240 UNITS

MahaRERA Reg. No. P52000050845