


RAINBOW 9

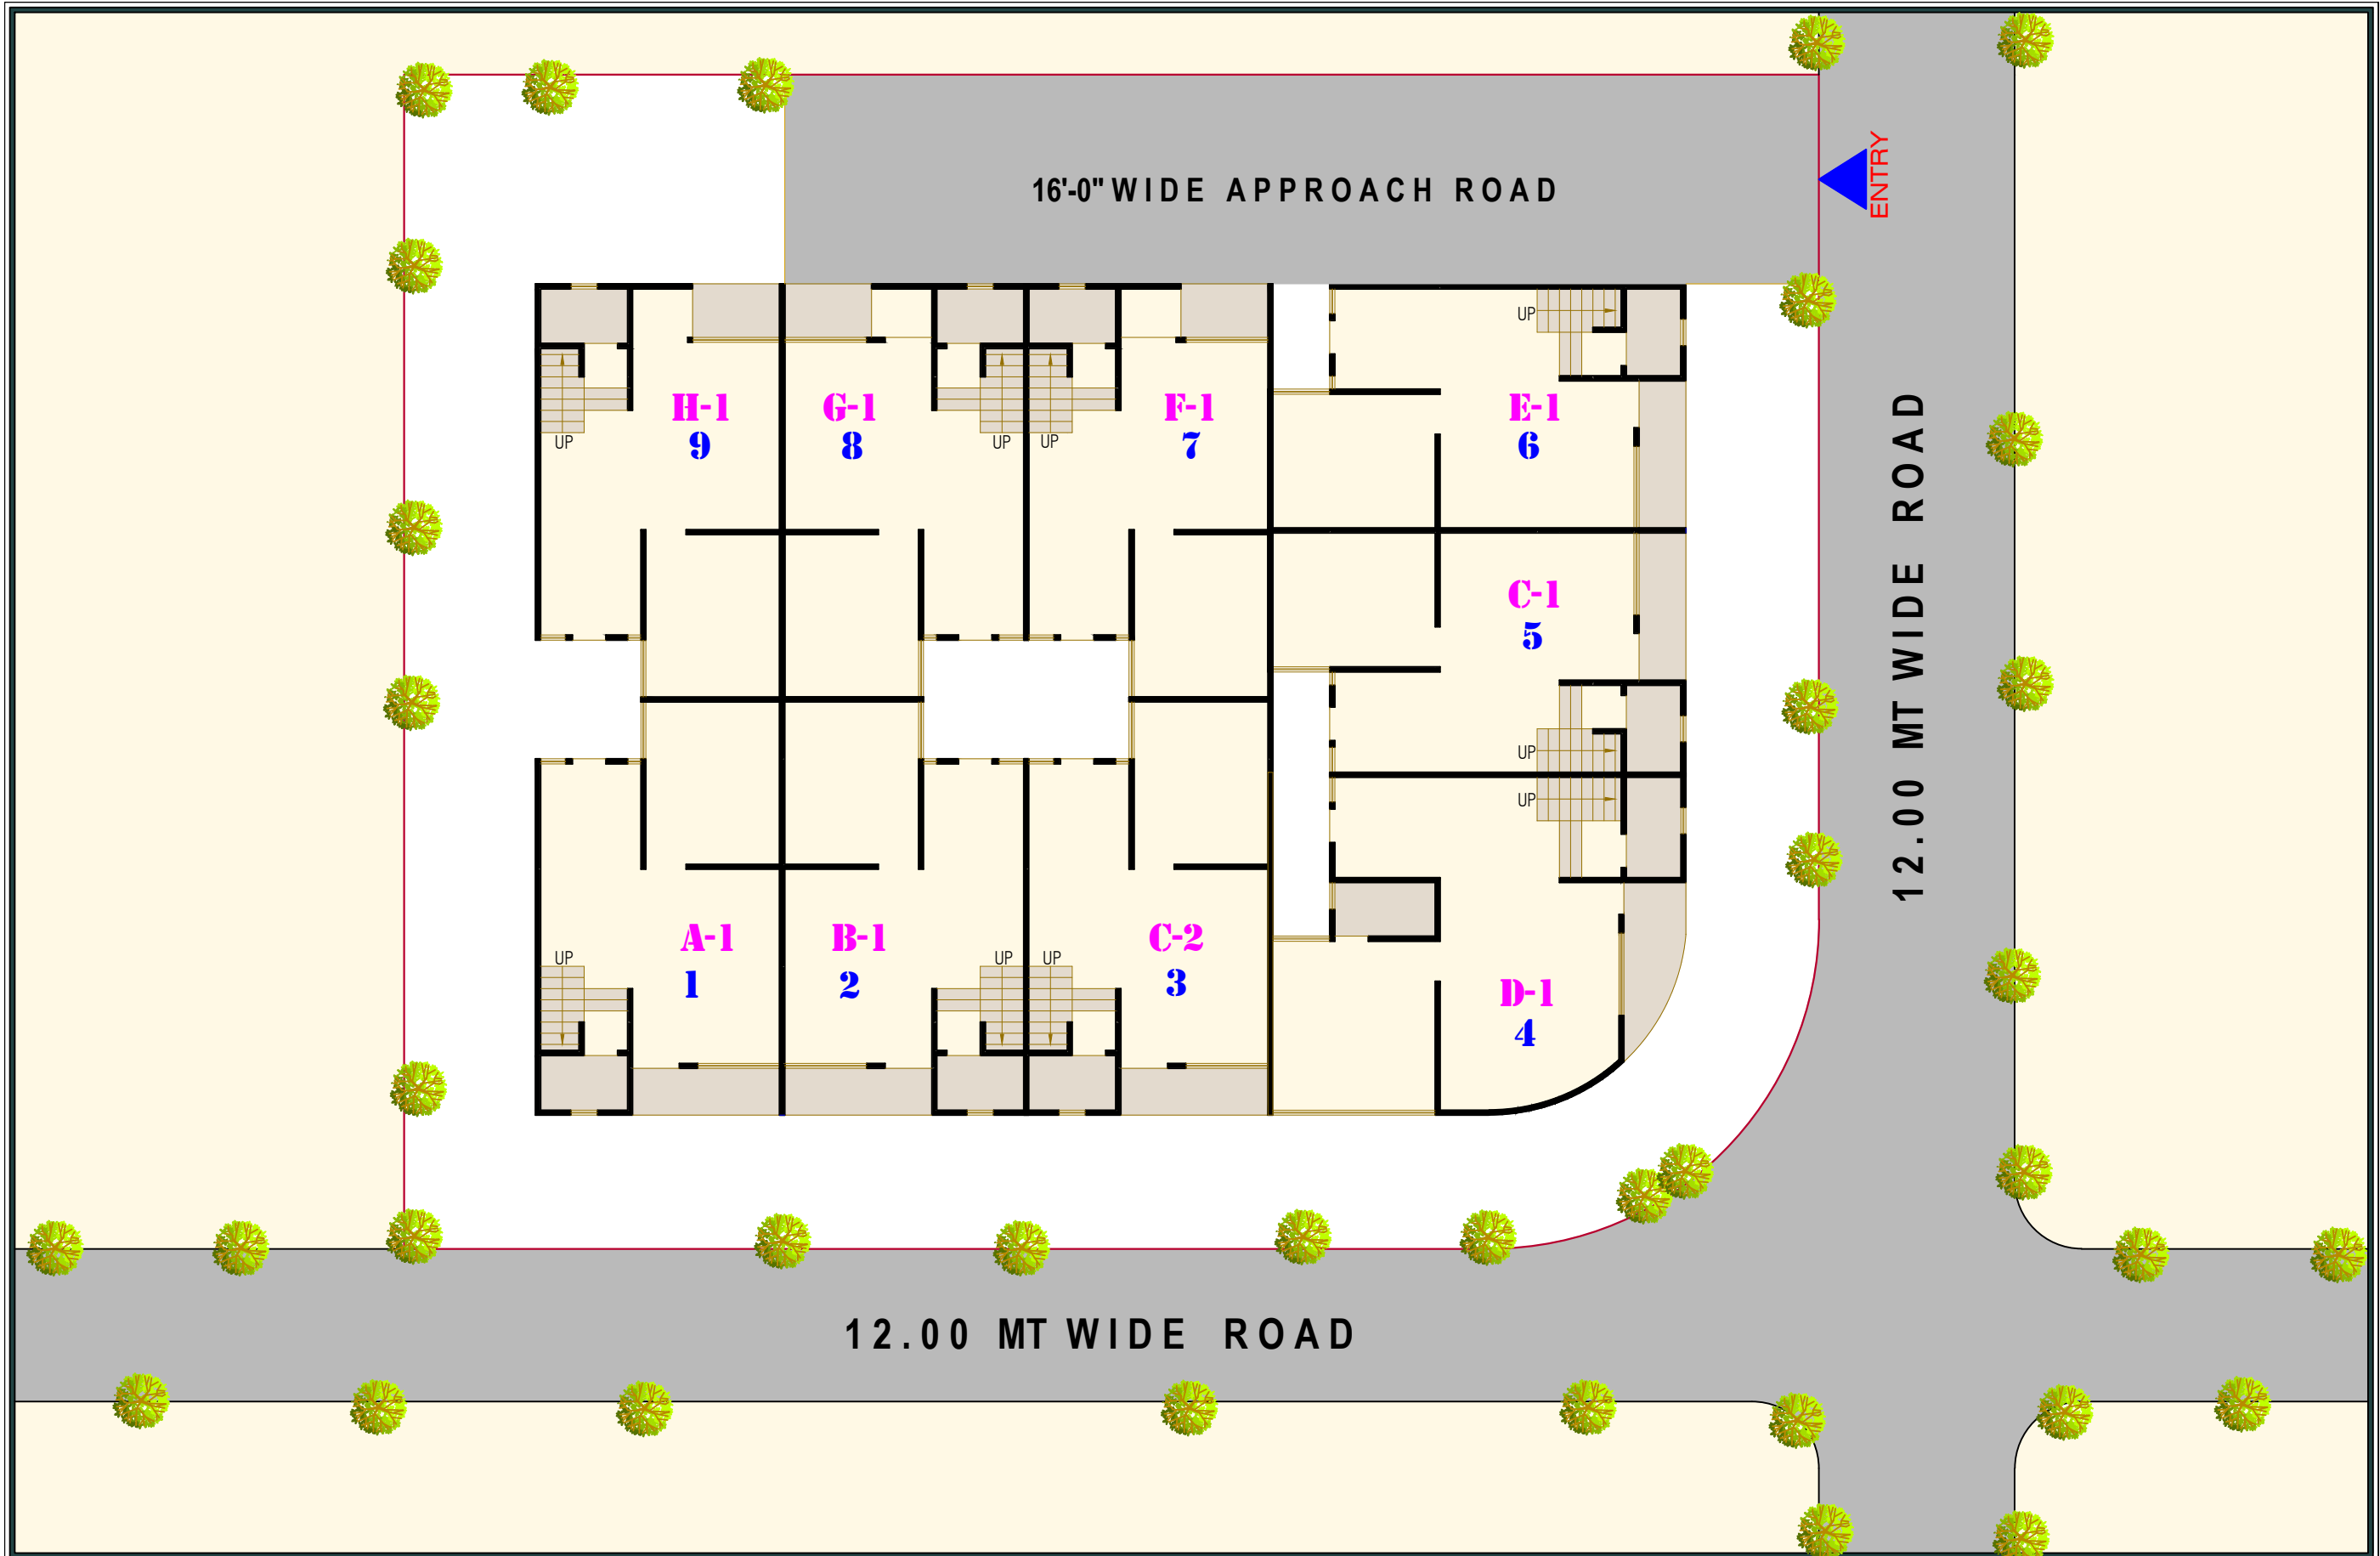

CLIENT NAME : **RAINBOW 9**

DRG. TITLE : LAY OUT PLAN

LOCATED
@

NORTH LOCATION

DRG. SCALE
NOT TO SCALE


DATE : 04.09.2021
DRN. BY : ROSHANI
CHK. BY : VIRAL PATEL




FF-9, SHRINIVAS COMPLEX,
OPP. VAIBHAV HALL, GHODASAR,
AHMEDABAD. 380050
M : +91 98984 34241
M : +91 76000 99342
Email: thehappydesign@gmail.com
: studiothehappydesign@gmail.com
Web: www.thehappydesign.in






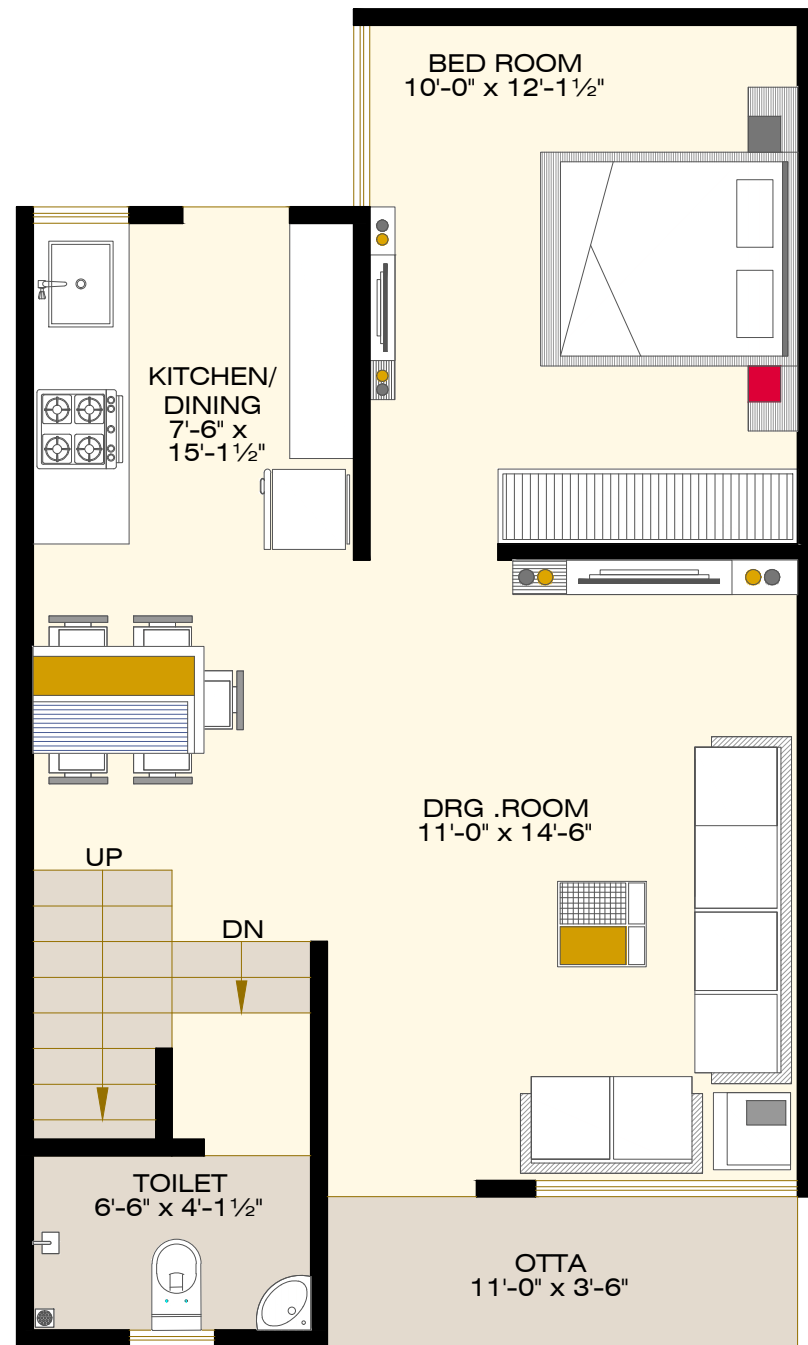

GR. FLOOR PLAN

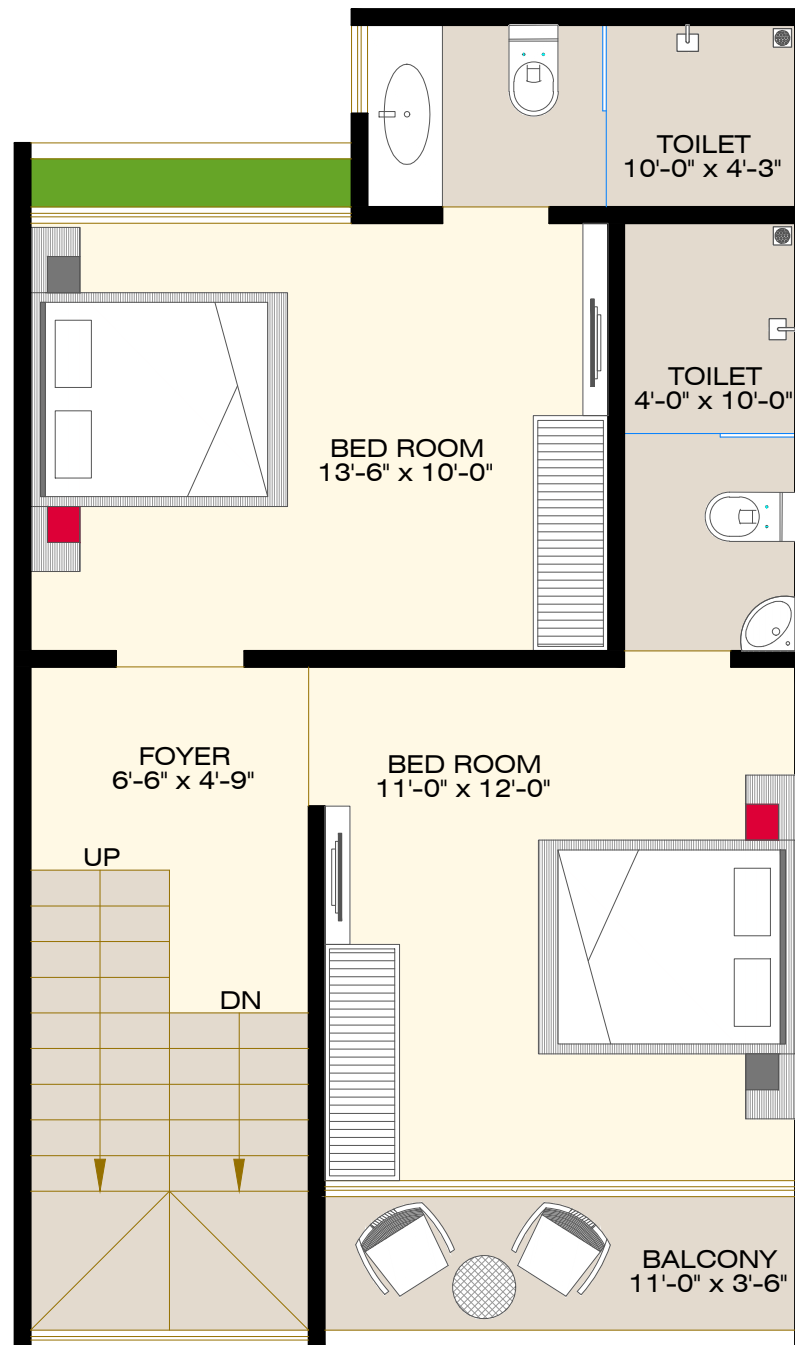


1ST. FLOOR PLAN

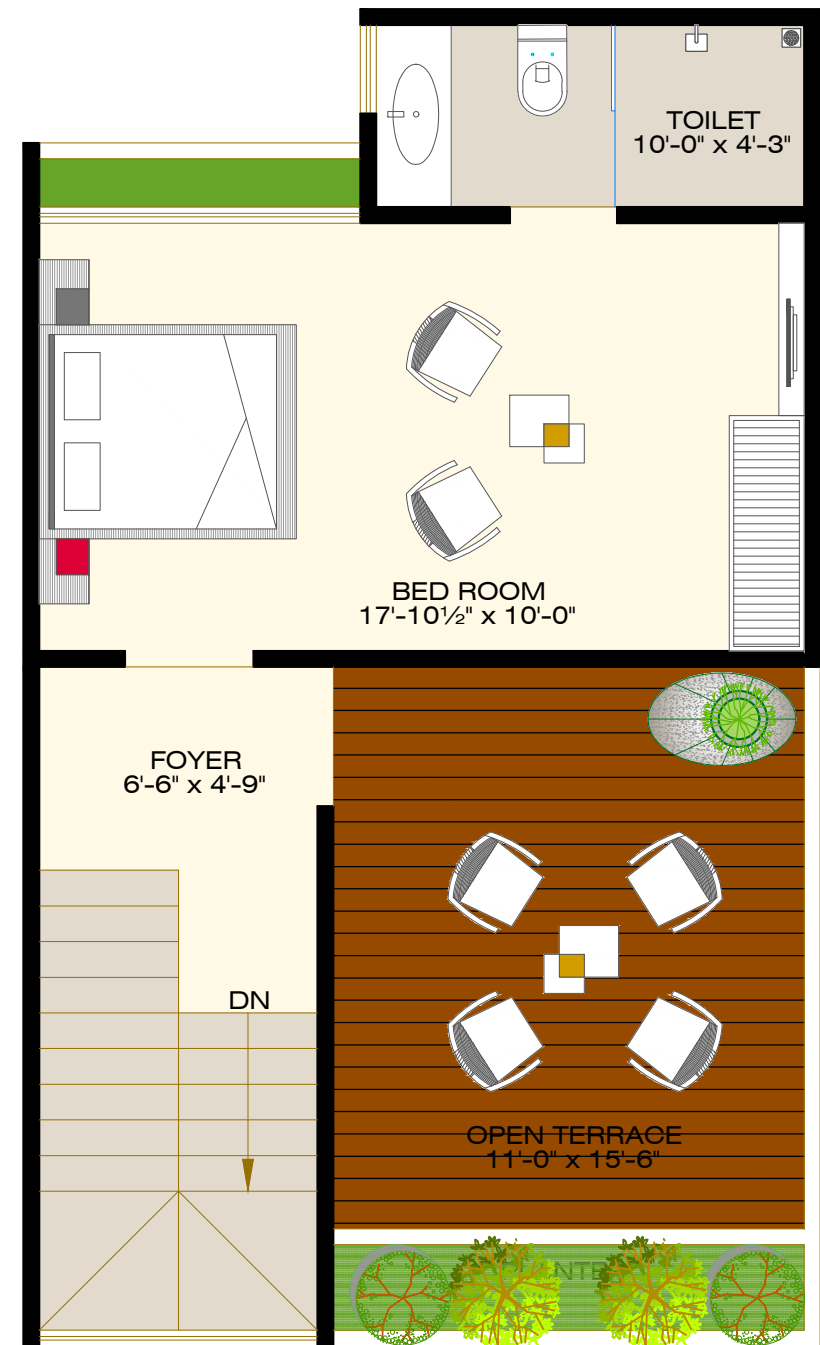


2ND. FLOOR PLAN


CLIENT NAME : _____	UNIT - 1 (A-1) UNIT - 2 (B-1) UNIT - 3 (C-2)	LOCATED @ _____	NORTH LOCATION	DRG. SCALE NOT TO SCALE	DATE : 04.09.2021	 FF-9, SHRINIVAS COMPLEX, OPP. VAIBHAV HALL, GHODASAR, AHMEDABAD. 380050 M : +91 98984 34241 M : +91 76000 99342 Email: thehappydesign@gmail.com : studiothehappydesign@gmail.com Web: www.thehappydesign.in
DRG. TITLE : FLOOR PLAN	UNIT - 5 (C-1) UNIT - 6 (E-1)				DRN. BY : ROSHANI CHK. BY : VIRAL PATEL	

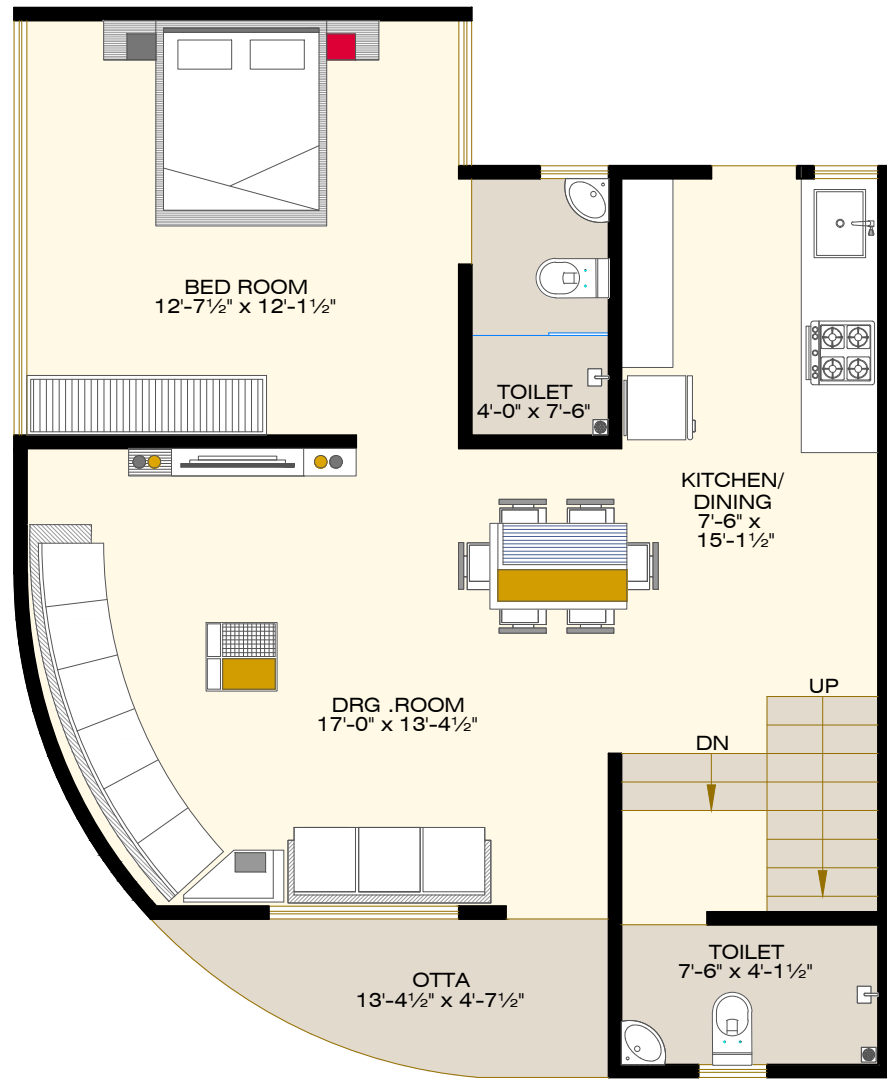

GR. FLOOR PLAN



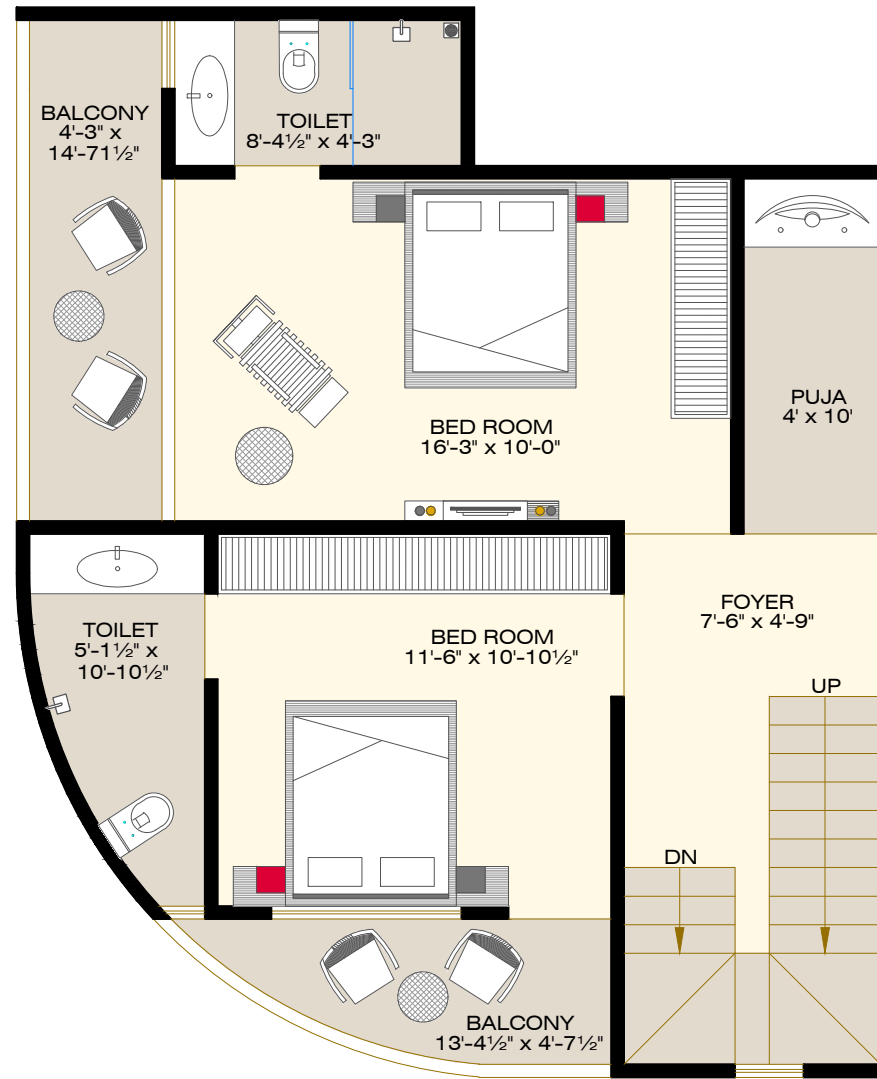


1ST. FLOOR PLAN

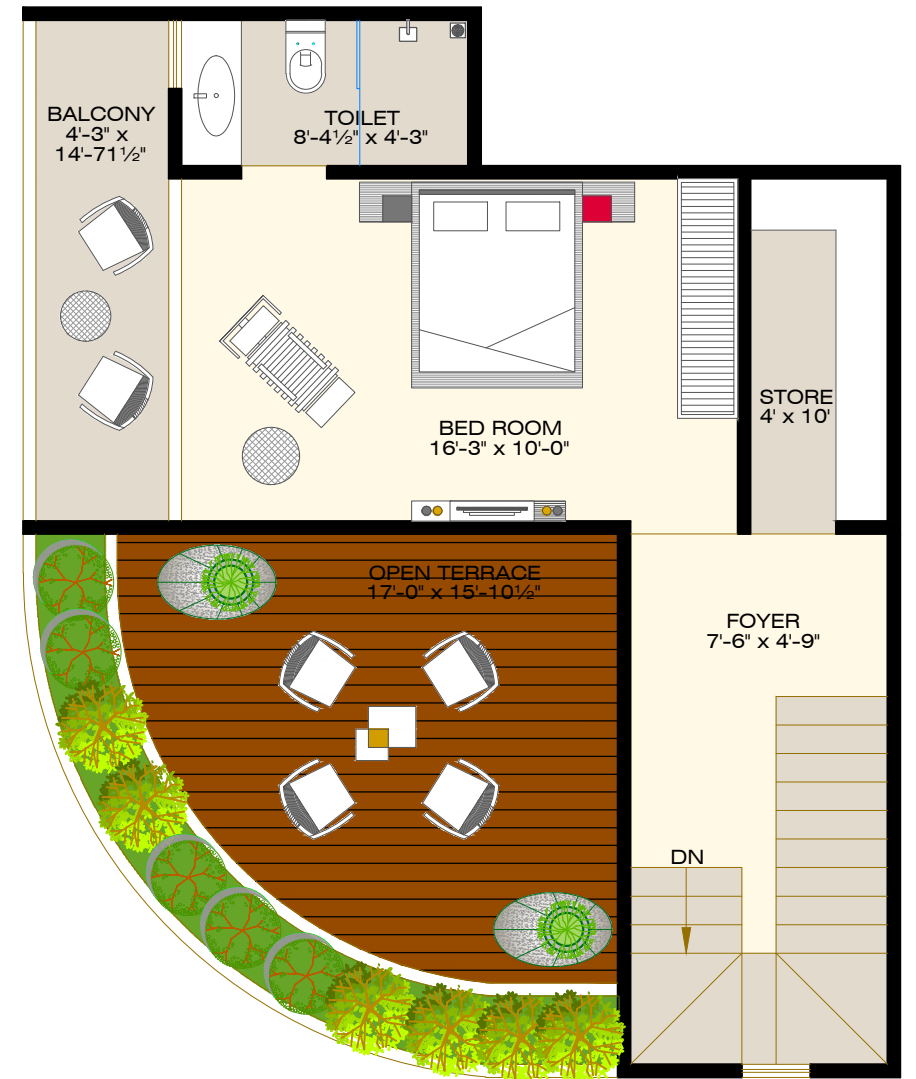

2ND. FLOOR PLAN

CLIENT NAME : _____	LOCATED @ _____	NORTH LOCATION 	DRG. SCALE NOT TO SCALE	DATE : 04.09.2021	 FF-9, SHRINIVAS COMPLEX, OPP. VAIBHAV HALL, GHODASAR, AHMEDABAD. 380050 M : +91 98984 34241 M : +91 76000 99342 Email: thehappydesign@gmail.com : studiotohappydesign@gmail.com Web: www.thehappydesign.in
DRG. TITLE : FLOOR PLAN	UNIT - 4 (D-1)			DRN. BY : ROSHANI CHK. BY : VIRAL PATEL	

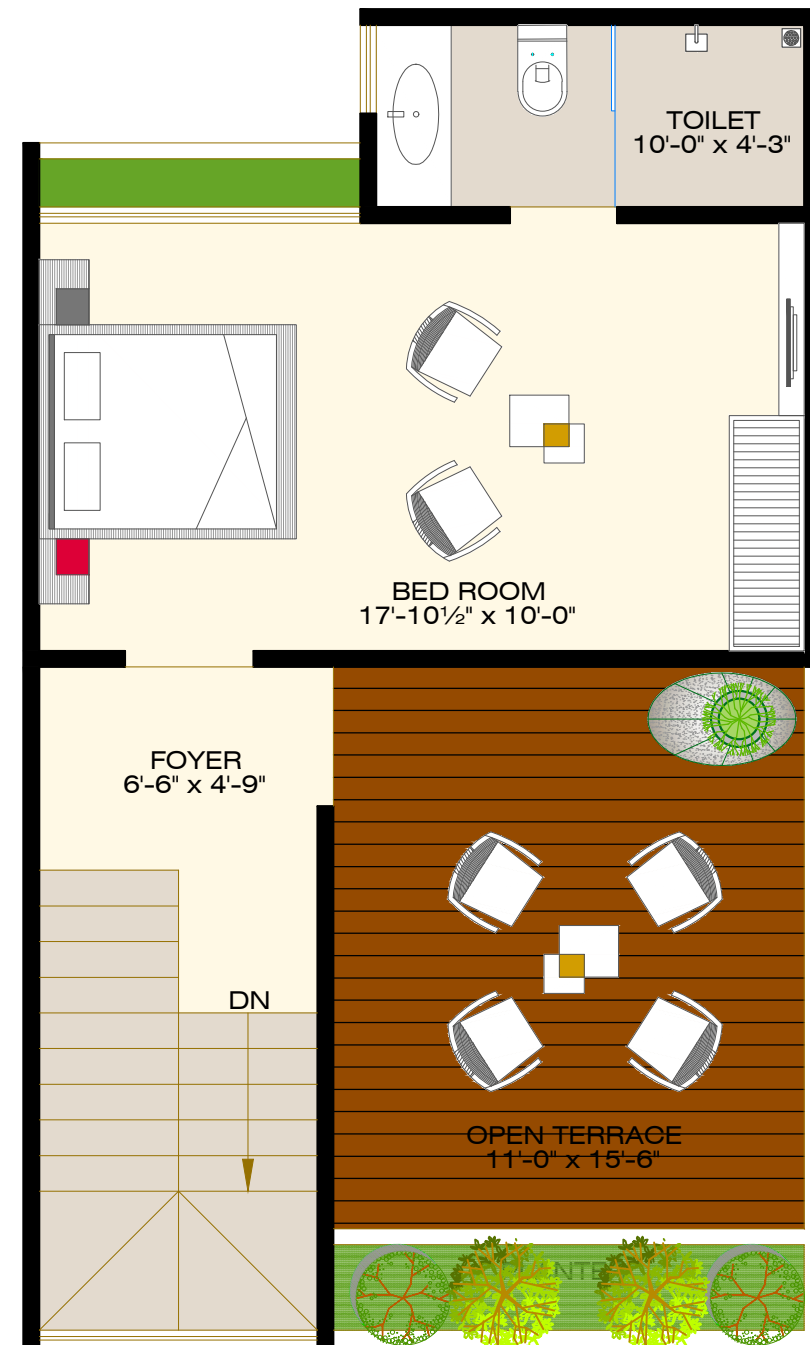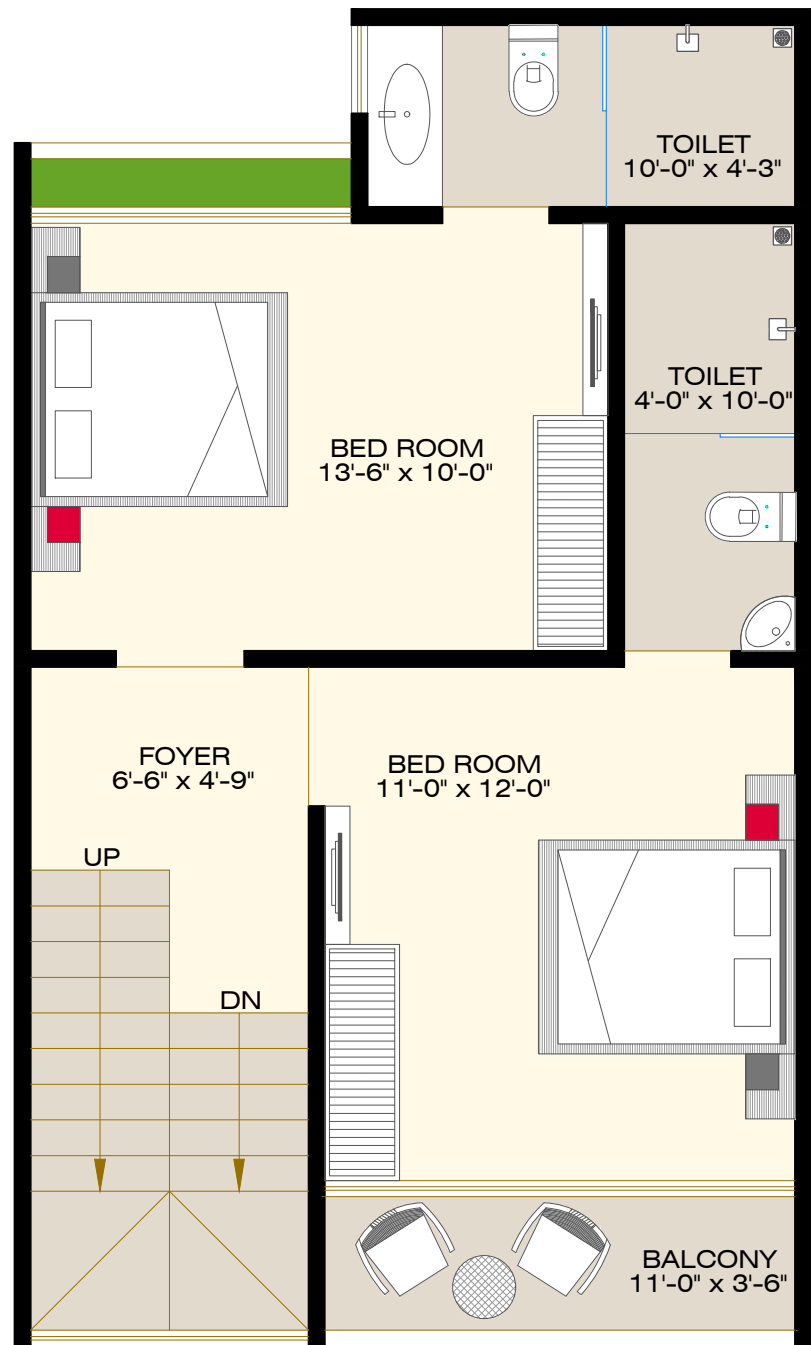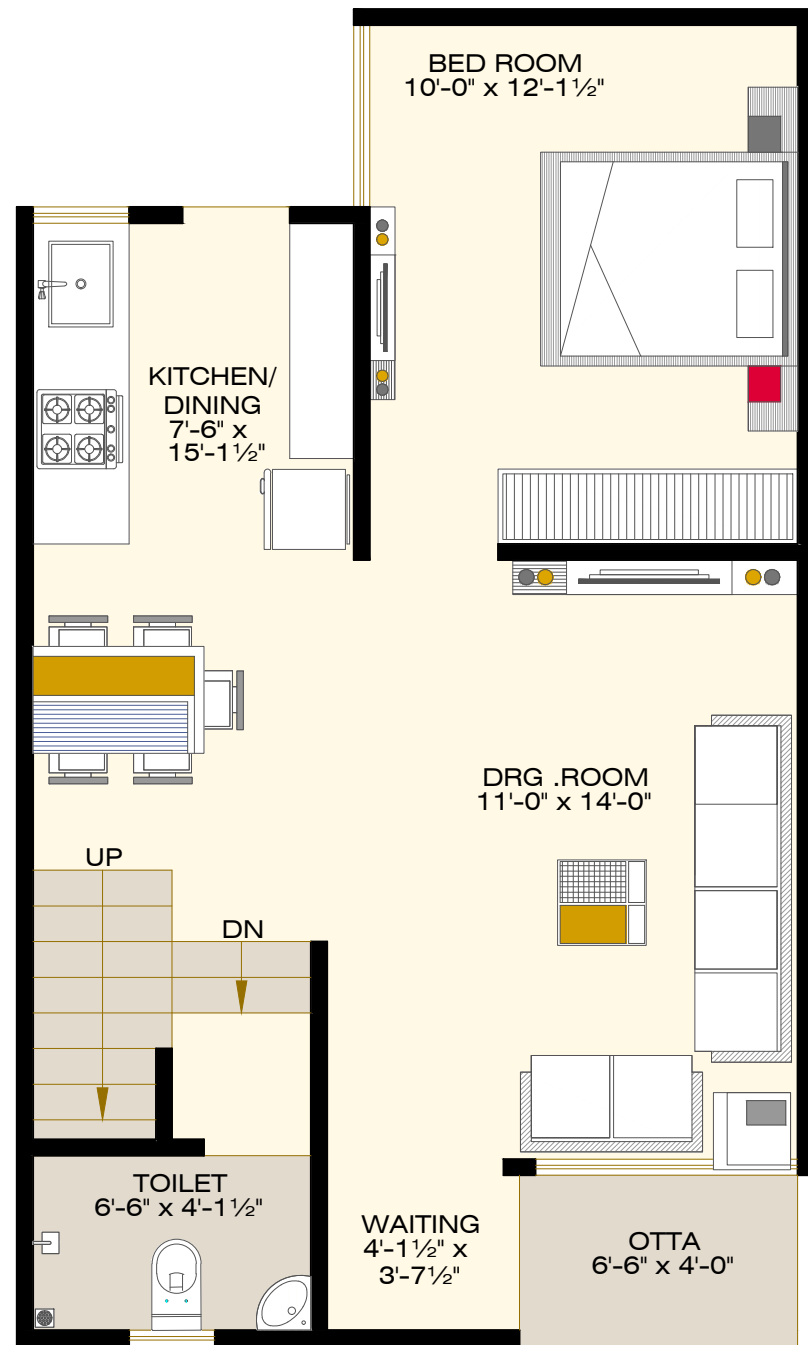

CLIENT NAME : _____	LOCATED @ _____	NORTH LOCATION	DRG. SCALE: NOT TO SCALE	DATE : 04.09.2021	FF-9, SHRINIVAS COMPLEX, OPP. VAIBHAV HALL, GHODASAR, AHMEDABAD. 380050 M : +91 98984 34241 M : +91 76000 99342 Email: thehappydesign@gmail.com : studiothohappydesign@gmail.com Web: www.thehappydesign.in
DRG. TITLE : FLOOR PLAN	UNIT - 7 (F-1) UNIT - 8 (G-1) UNIT - 9 (H-1)			DRN. BY : ROSHANI	
				CHK. BY : VIRAL PATEL	

Rainbow Developer (Rainbow 9)

Add-Rainbow 9, beside Bhagirath habitat, Opp bhagirath South Park Lambha 382405 Ahmedabad

FOR BOOKING - 9714447173 , 9099978108