




**PROPOSED APARTMENT  
AT NANGANALLUR  
FOR M/S. SAMBHAV HOUSING  
AND REALITY**

**ESHWAR & ASSOCIATES**  
ARCHITECTS & INTERIOR DESIGNERS



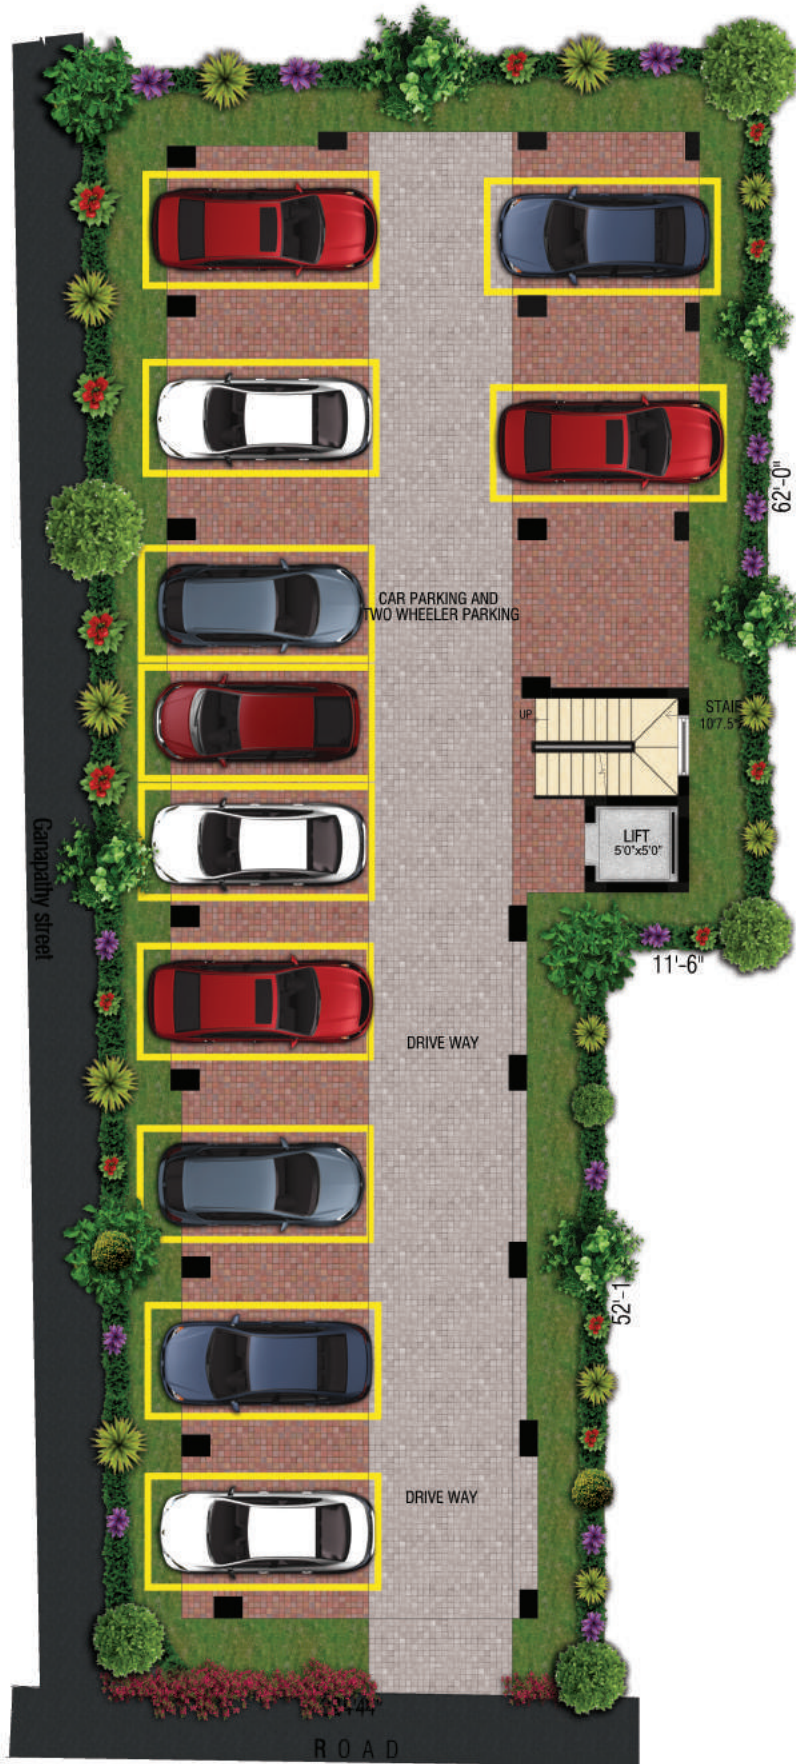

**SITE CUM**  
**STILT FLOOR PLAN**  
**(PRACTICAL PARKING)**

**PROPOSED APARTMENT**  
**AT NANGANALLUR**  
**FOR M/S. SAMBHAV HOUSING**  
**AND REALTY**

DATE : 09-10-2021

SCALE : 1"=8'0"

Drawn By : R.Tamil Selvi

**ESHWAR & ASSOCIATES**

ARCHITECTURAL & INTERIOR DESIGNERS  
 " LATAESHWAR VILLA " P. No. 18/  
 D. No. 15, 46th Street , Nanganallur , Ch - 61  
 E-Mail : [eshwararchi@yahoo.co.in](mailto:eshwararchi@yahoo.co.in)



**FIRST FLOOR PLAN**

**PROPOSED APARTMENT  
AT NANGANALLUR  
FOR M/S. SAMBHAV HOUSING  
AND REALTY**

DATE : 09-10-2021

SCALE : 1"=8'0"

Drawn By : R.Tamil Selvi

**ESHWAR & ASSOCIATES**

ARCHITECTURAL & INTERIOR DESIGNERS  
" LATAESHWAR VILLA " P. No. 18/  
D. No. 15, 46th Street , Nanganallur , Ch - 61  
E-Mail : [eshwararchi@yahoo.co.in](mailto:eshwararchi@yahoo.co.in)





**TYPICAL FLOOR PLAN**  
**2ND & 3D FLOOR**

**PROPOSED APARTMENT**  
AT NANGANALLUR  
FOR M/S. SAMBHAV HOUSING  
AND REALTY

DATE : 09-10-2021

SCALE : 1"=8'0"

Drawn By : R.Tamil Selvi

**ESHWAR & ASSOCIATES**  
ARCHITECTURAL & INTERIOR DESIGNERS  
" LATAESHWAR VILLA " P. No. 18/  
D. No. 15, 46th Street , Nanganallur , Ch - 61  
E-Mail : [eshwararchi@yahoo.co.in](mailto:eshwararchi@yahoo.co.in)