


R21B


BUILDING NO.113, TILAK NAGAR

MUMBAI

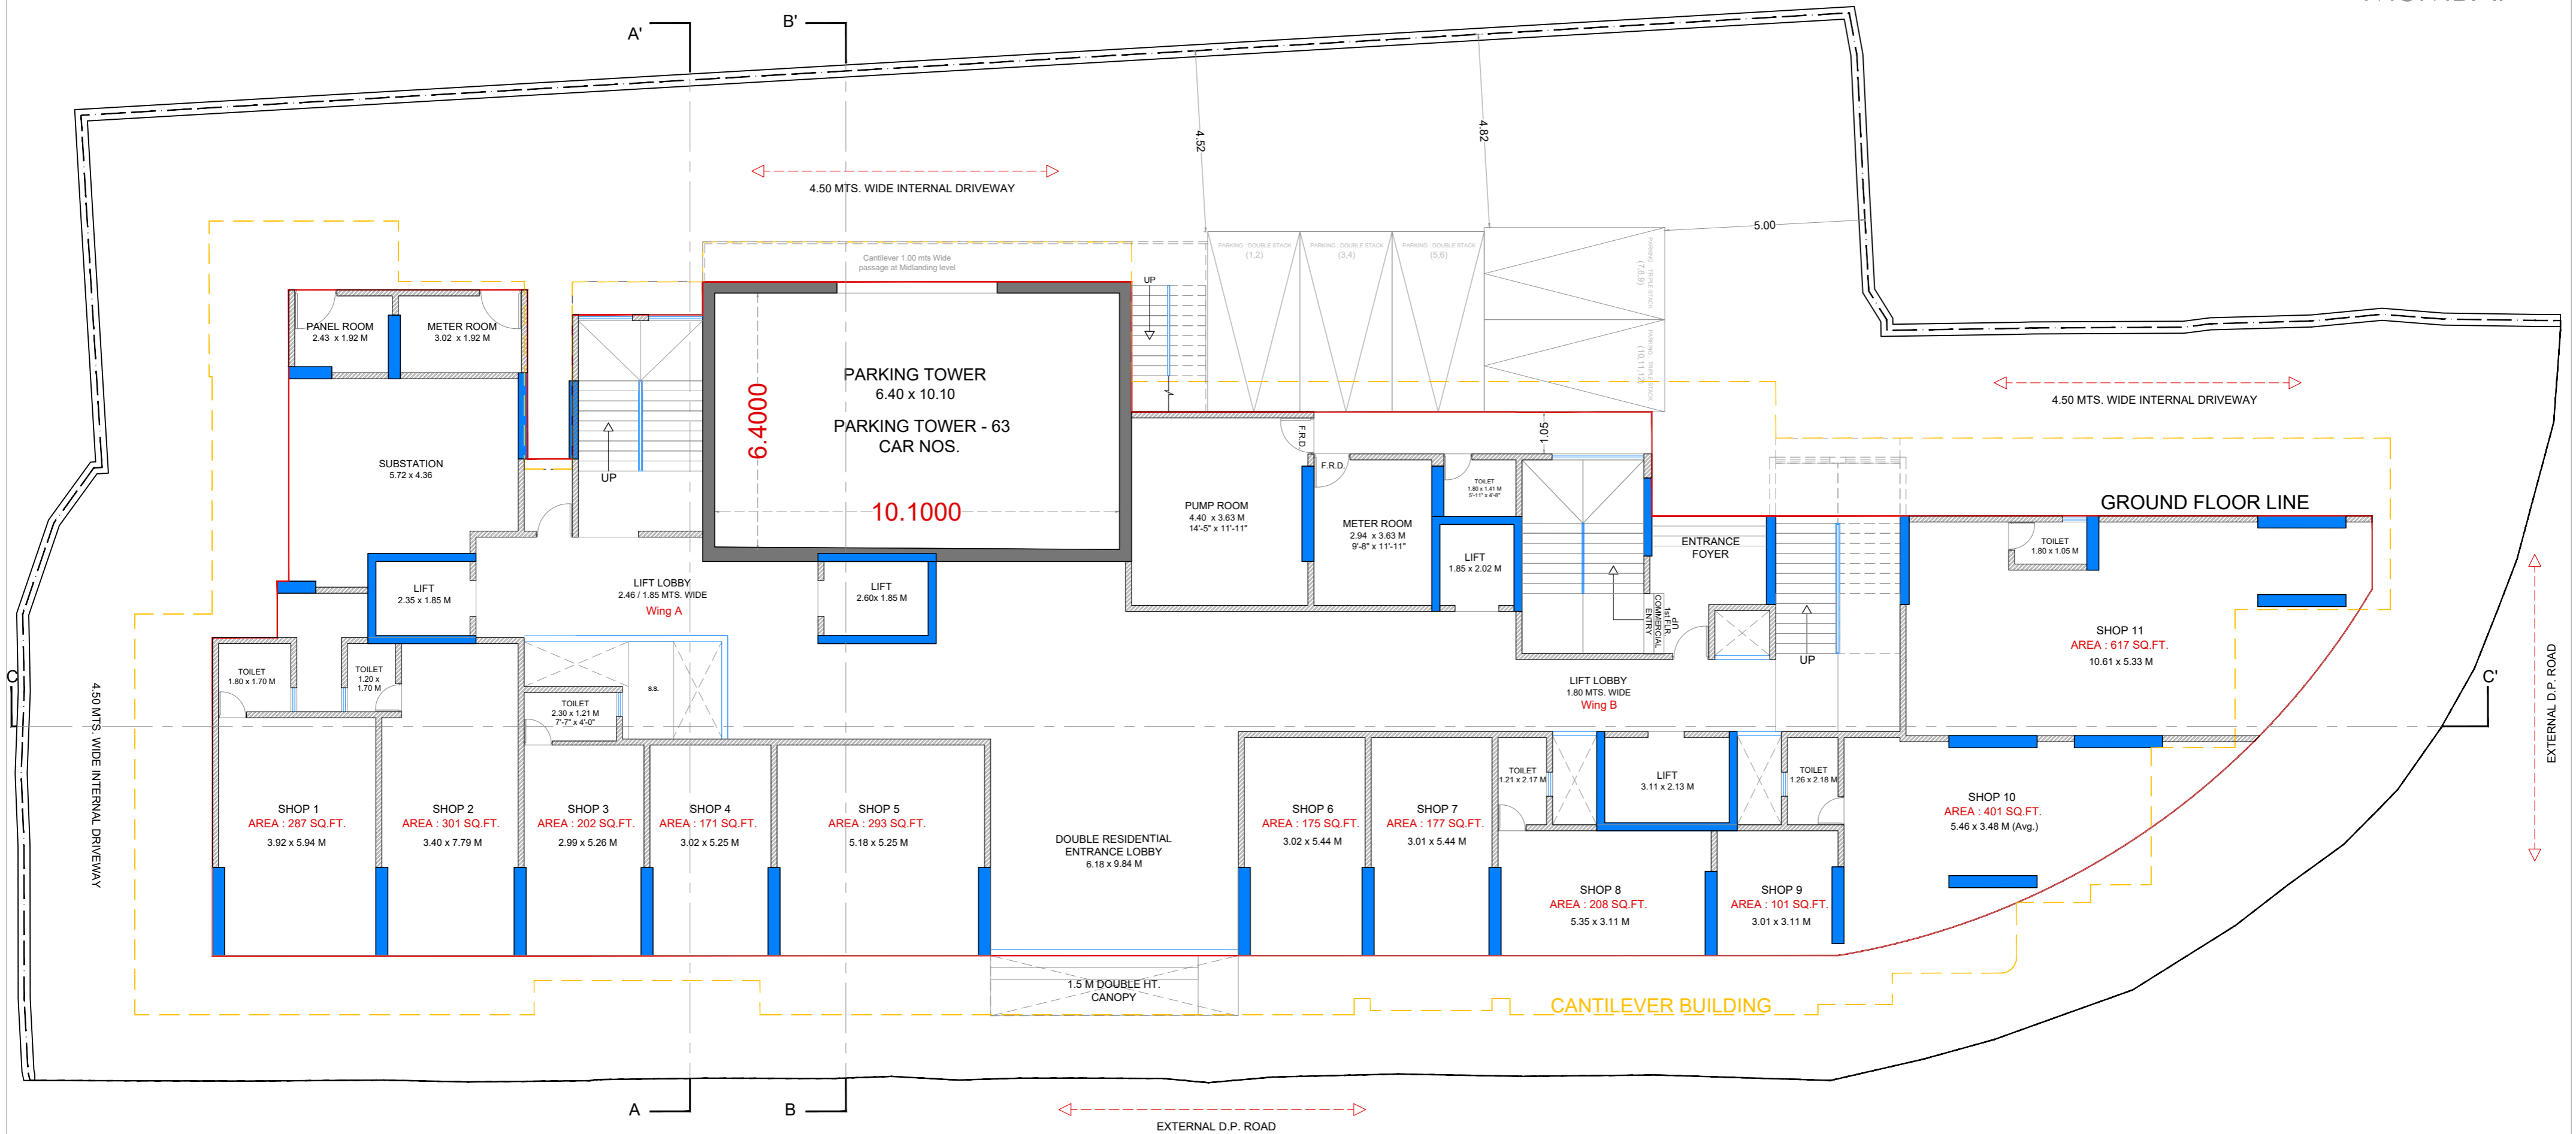

Plans are subjected to approval from various statutory authorities

Subjected to verify from Structural Engineer & Various Consultant.

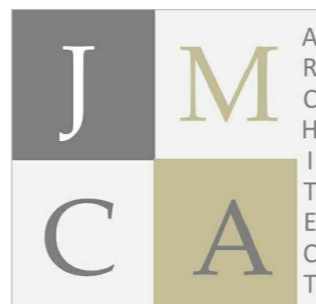


GROUND FLOOR PLAN

R21

BUILDING NO.113, TILAK NAGAR

MUMBAI

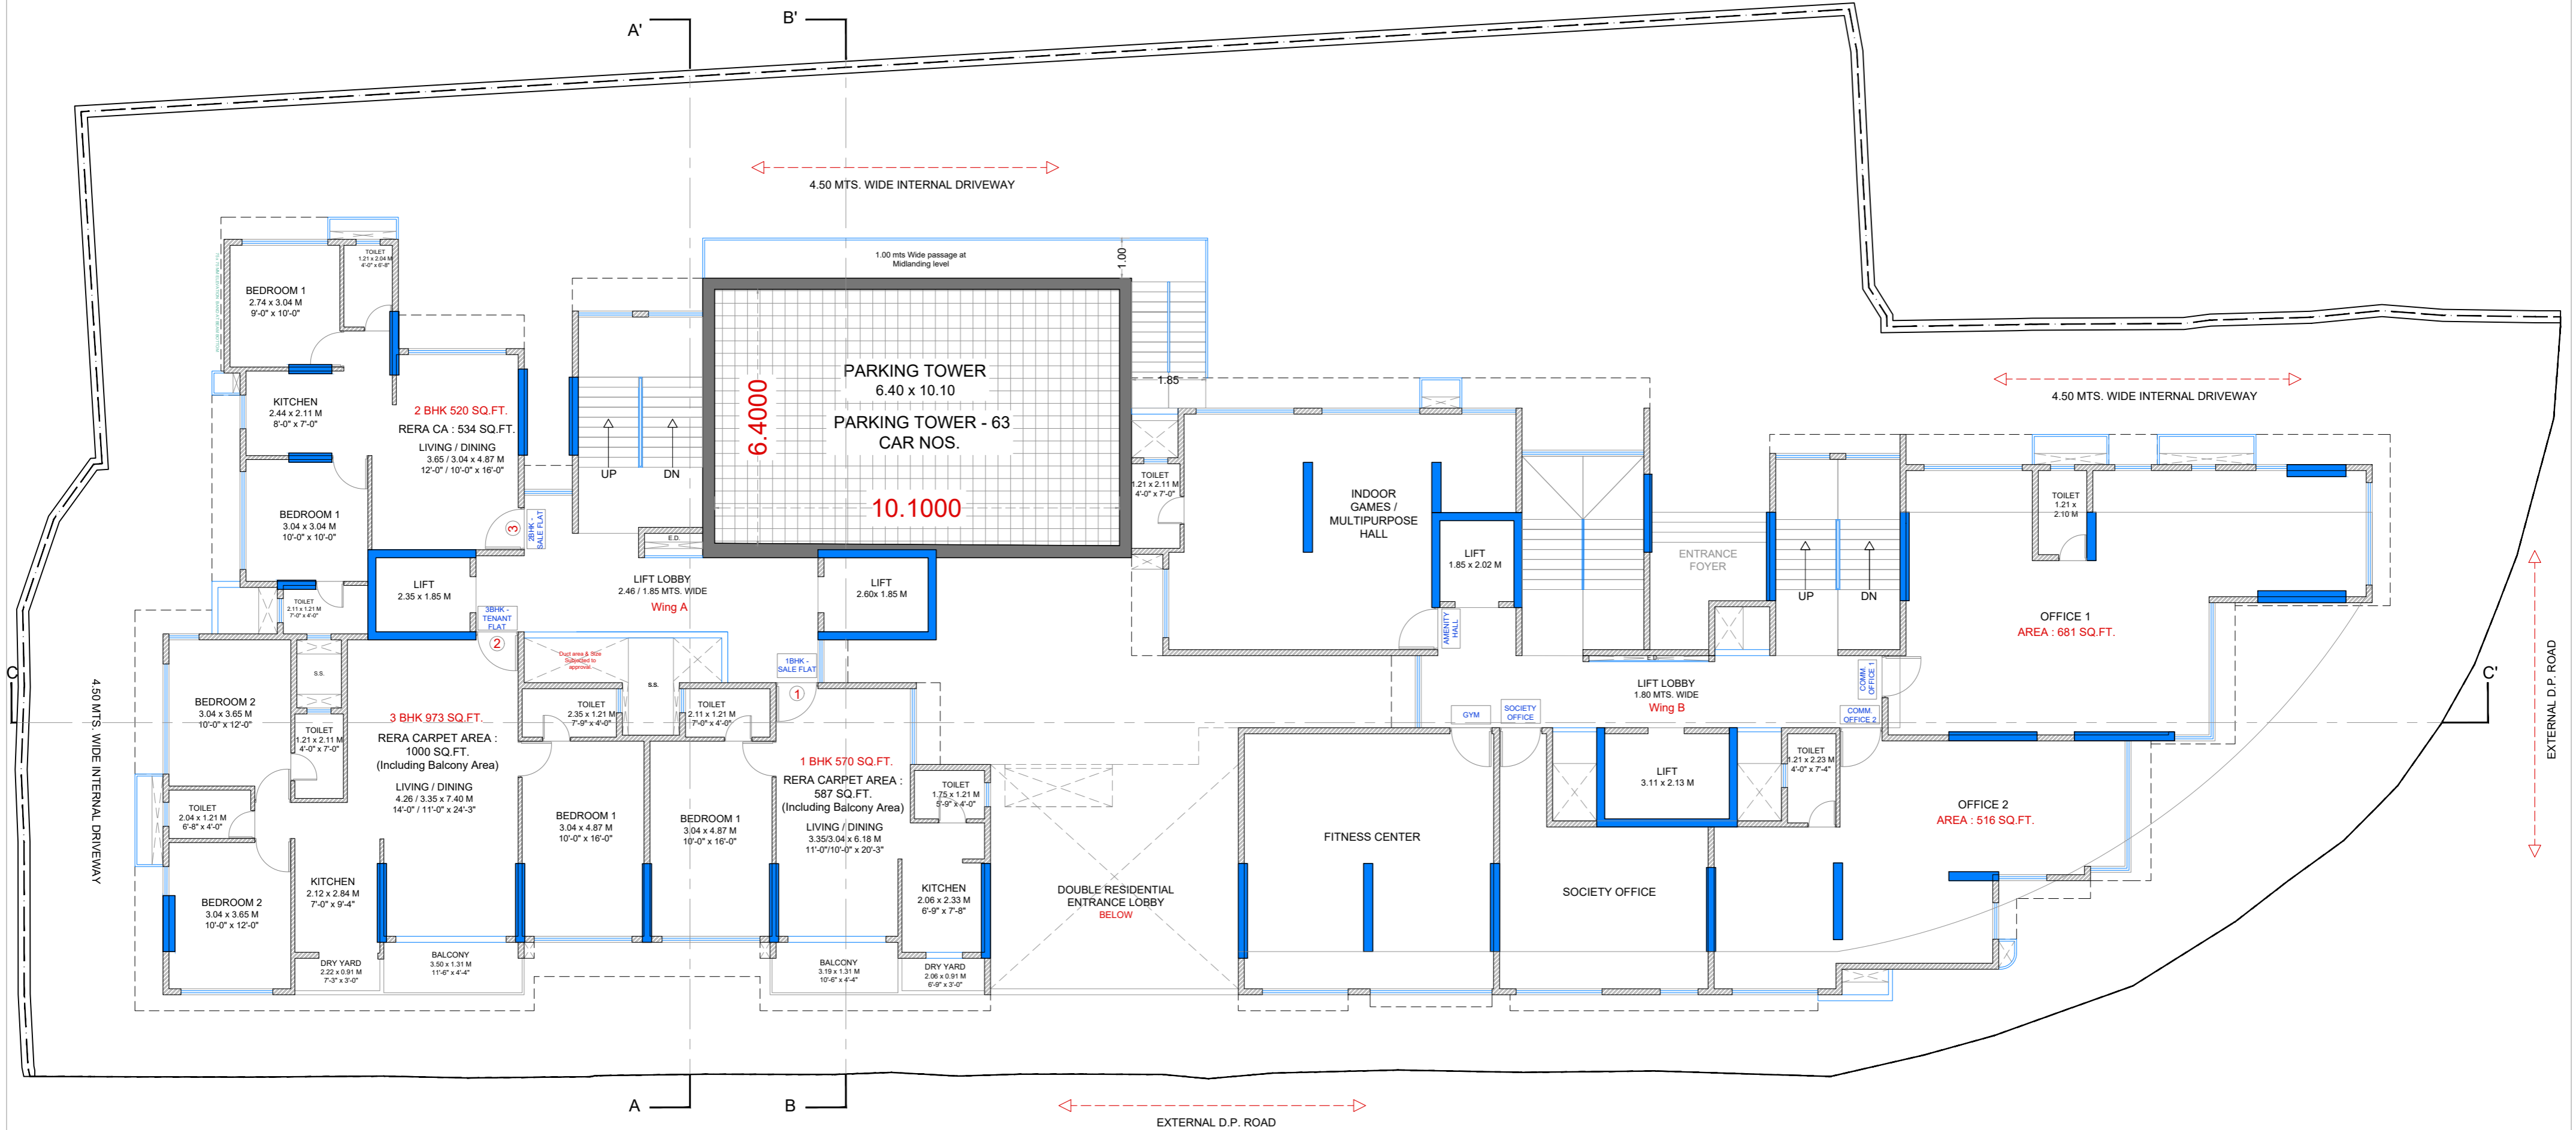

Plans are subjected to approval from various statutory authorities

Subjected to verify from Structural Engineer & Various Consultant.



TYPICAL FLOOR LAYOUT - 3BHK-1NOS, 2BHK- 1NOS & 1BHK- 1NOS LEVELS -1ST FLOOR PLAN

R21

BUILDING NO.113, TILAK NAGAR

MUMBAI



Plans are subjected to approval from various statutory authorities

Subjected to verify from Structural Engineer & Various Consultant.




TYPICAL FLOOR LAYOUT - 3BHK-1NOS, 2.5BHK-1NOS, 2BHK-4NOS & 1BHK-2NOS LEVELS -2ND FLOOR PLAN

R21


BUILDING NO.113, TILAK NAGAR

MUMBAI

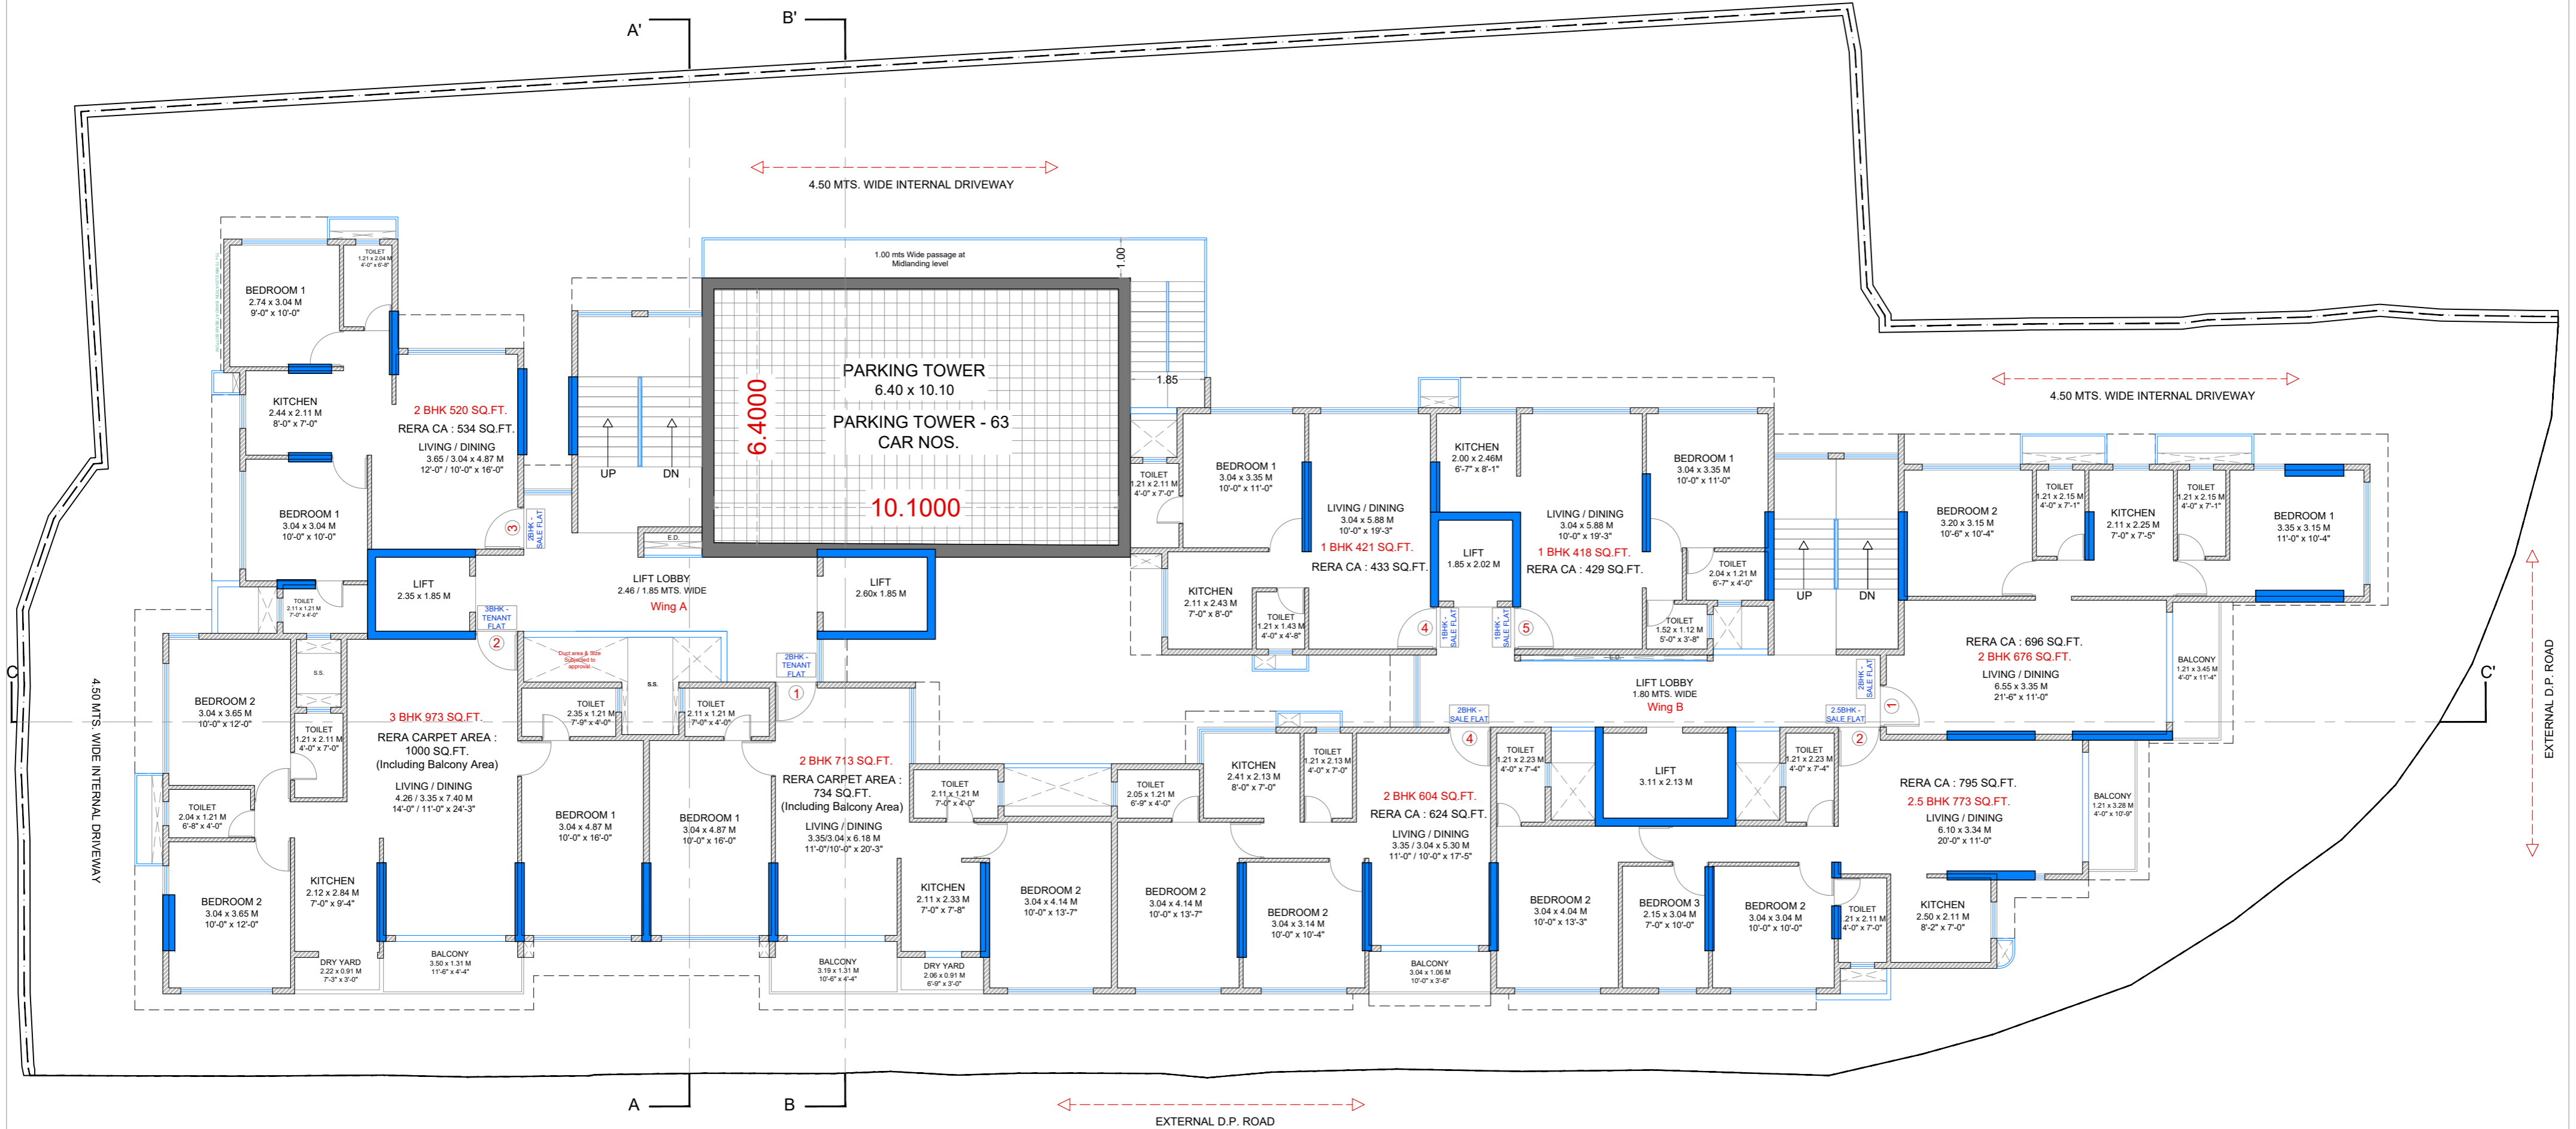

Plans are subjected to approval from various statutory authorities

Subjected to verify from Structural Engineer & Various Consultant.

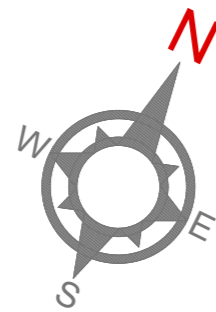


TYPICAL FLOOR LAYOUT - 3BHK-1NOS, 2.5BHK-1NOS, 2BHK-4NOS & 1BHK-2NOS LEVELS -3RD TO 7TH & 9TH TO 15TH FLOOR PLAN

R21



BUILDING NO.113, TILAK NAGAR

MUMBAI

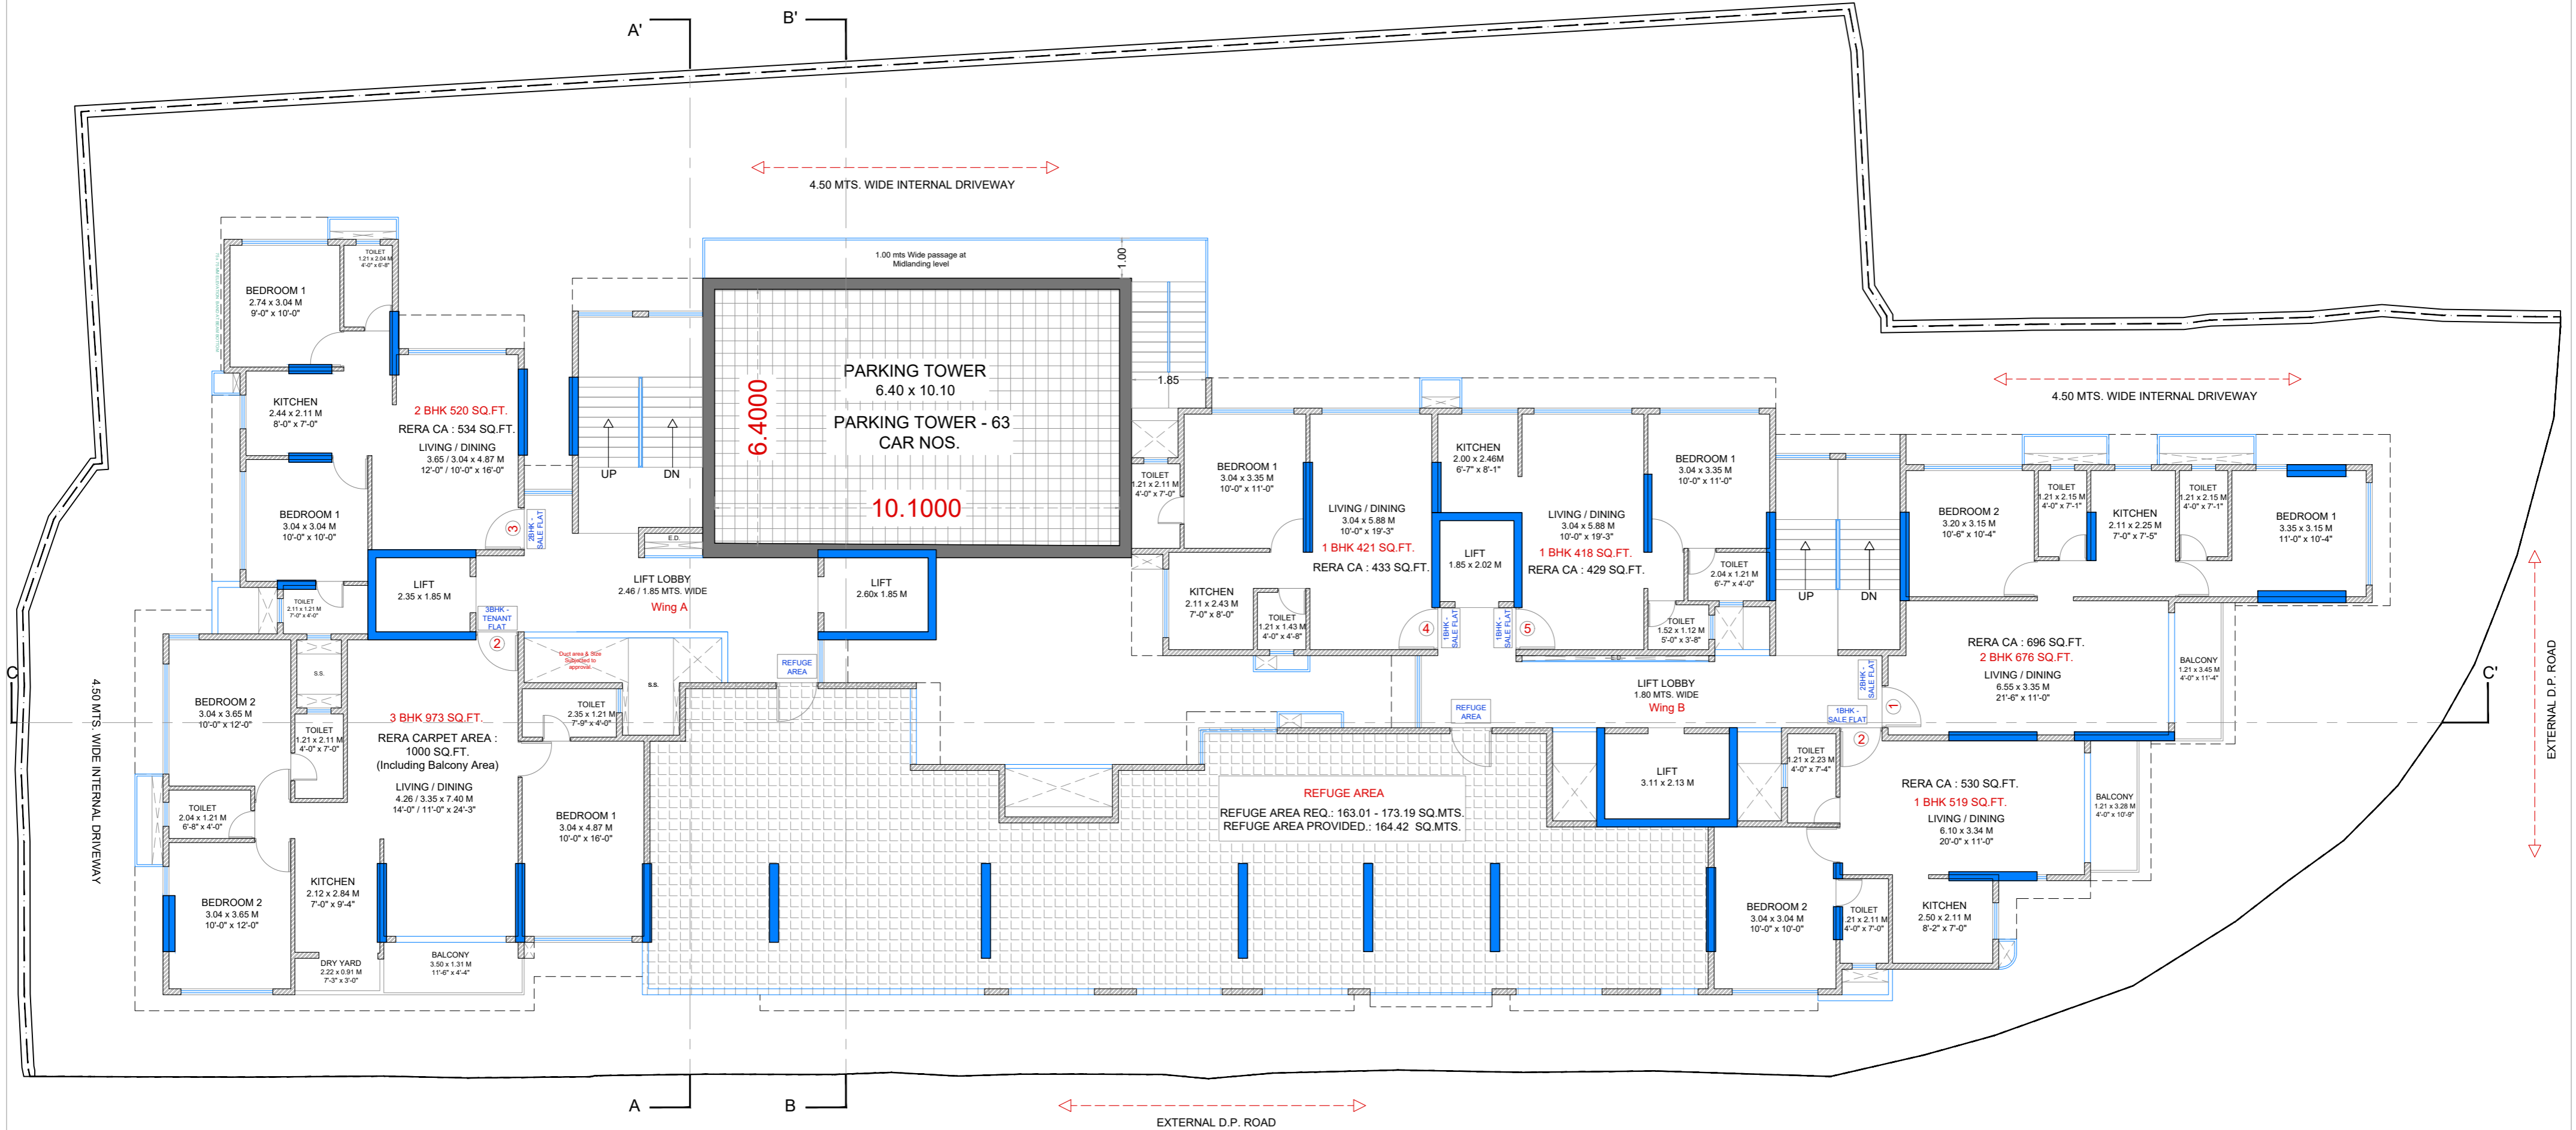

Plans are subjected to approval from various statutory authorities

Subjected to verify from Structural Engineer & Various Consultant.

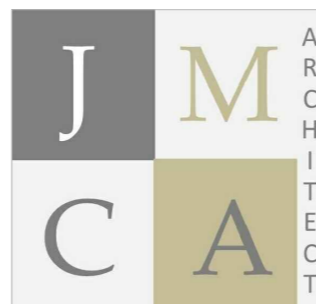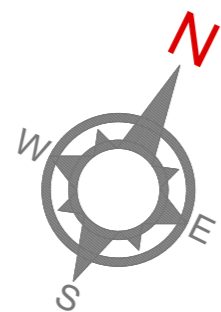


REFUGE FLOOR LAYOUT - 3BHK-1NOS, 2BHK-2NOS & 1BHK-3NOS LEVELS -8TH FLOOR PLAN

R21



BUILDING NO.113, TILAK NAGAR

MUMBAI



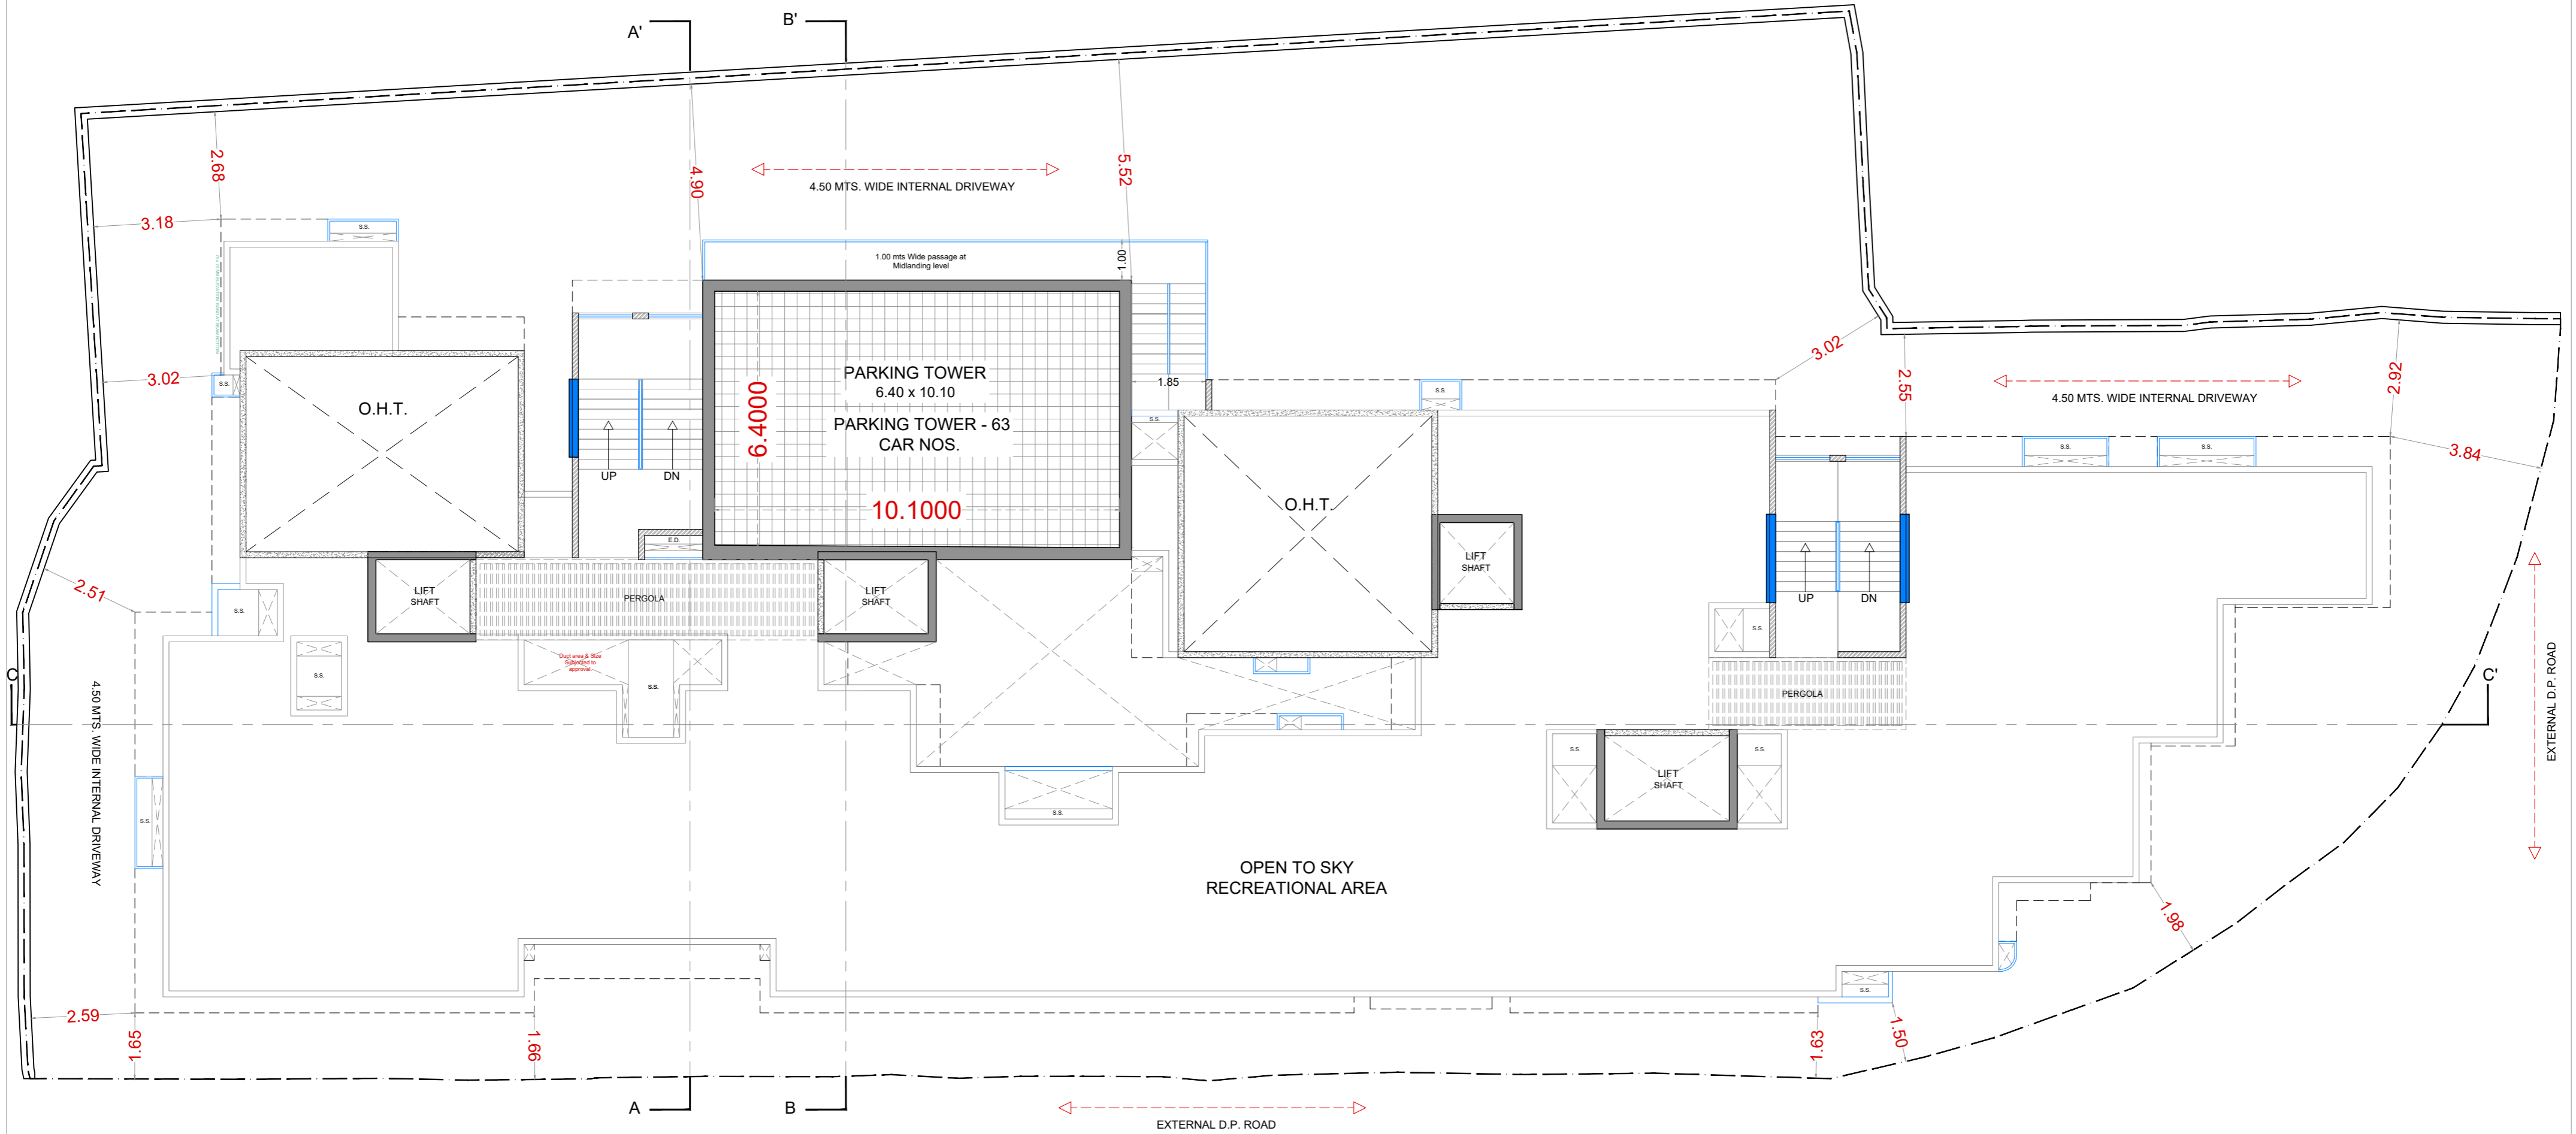


Plans are subjected to approval from various statutory authorities

Subjected to verify from Structural Engineer & Various Consultant.

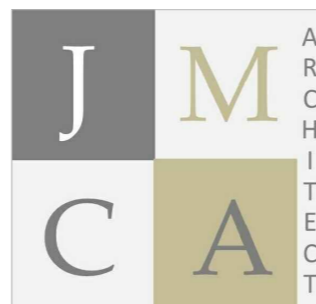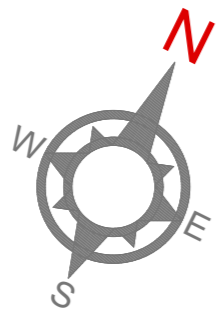

TERRACE FLOOR PLAN

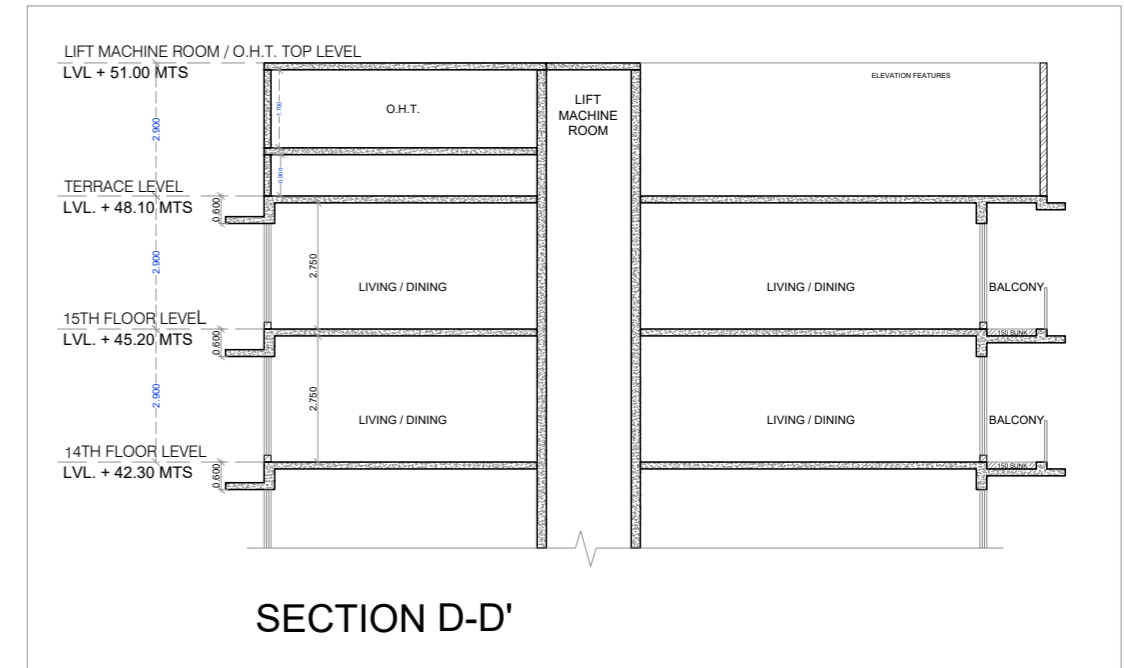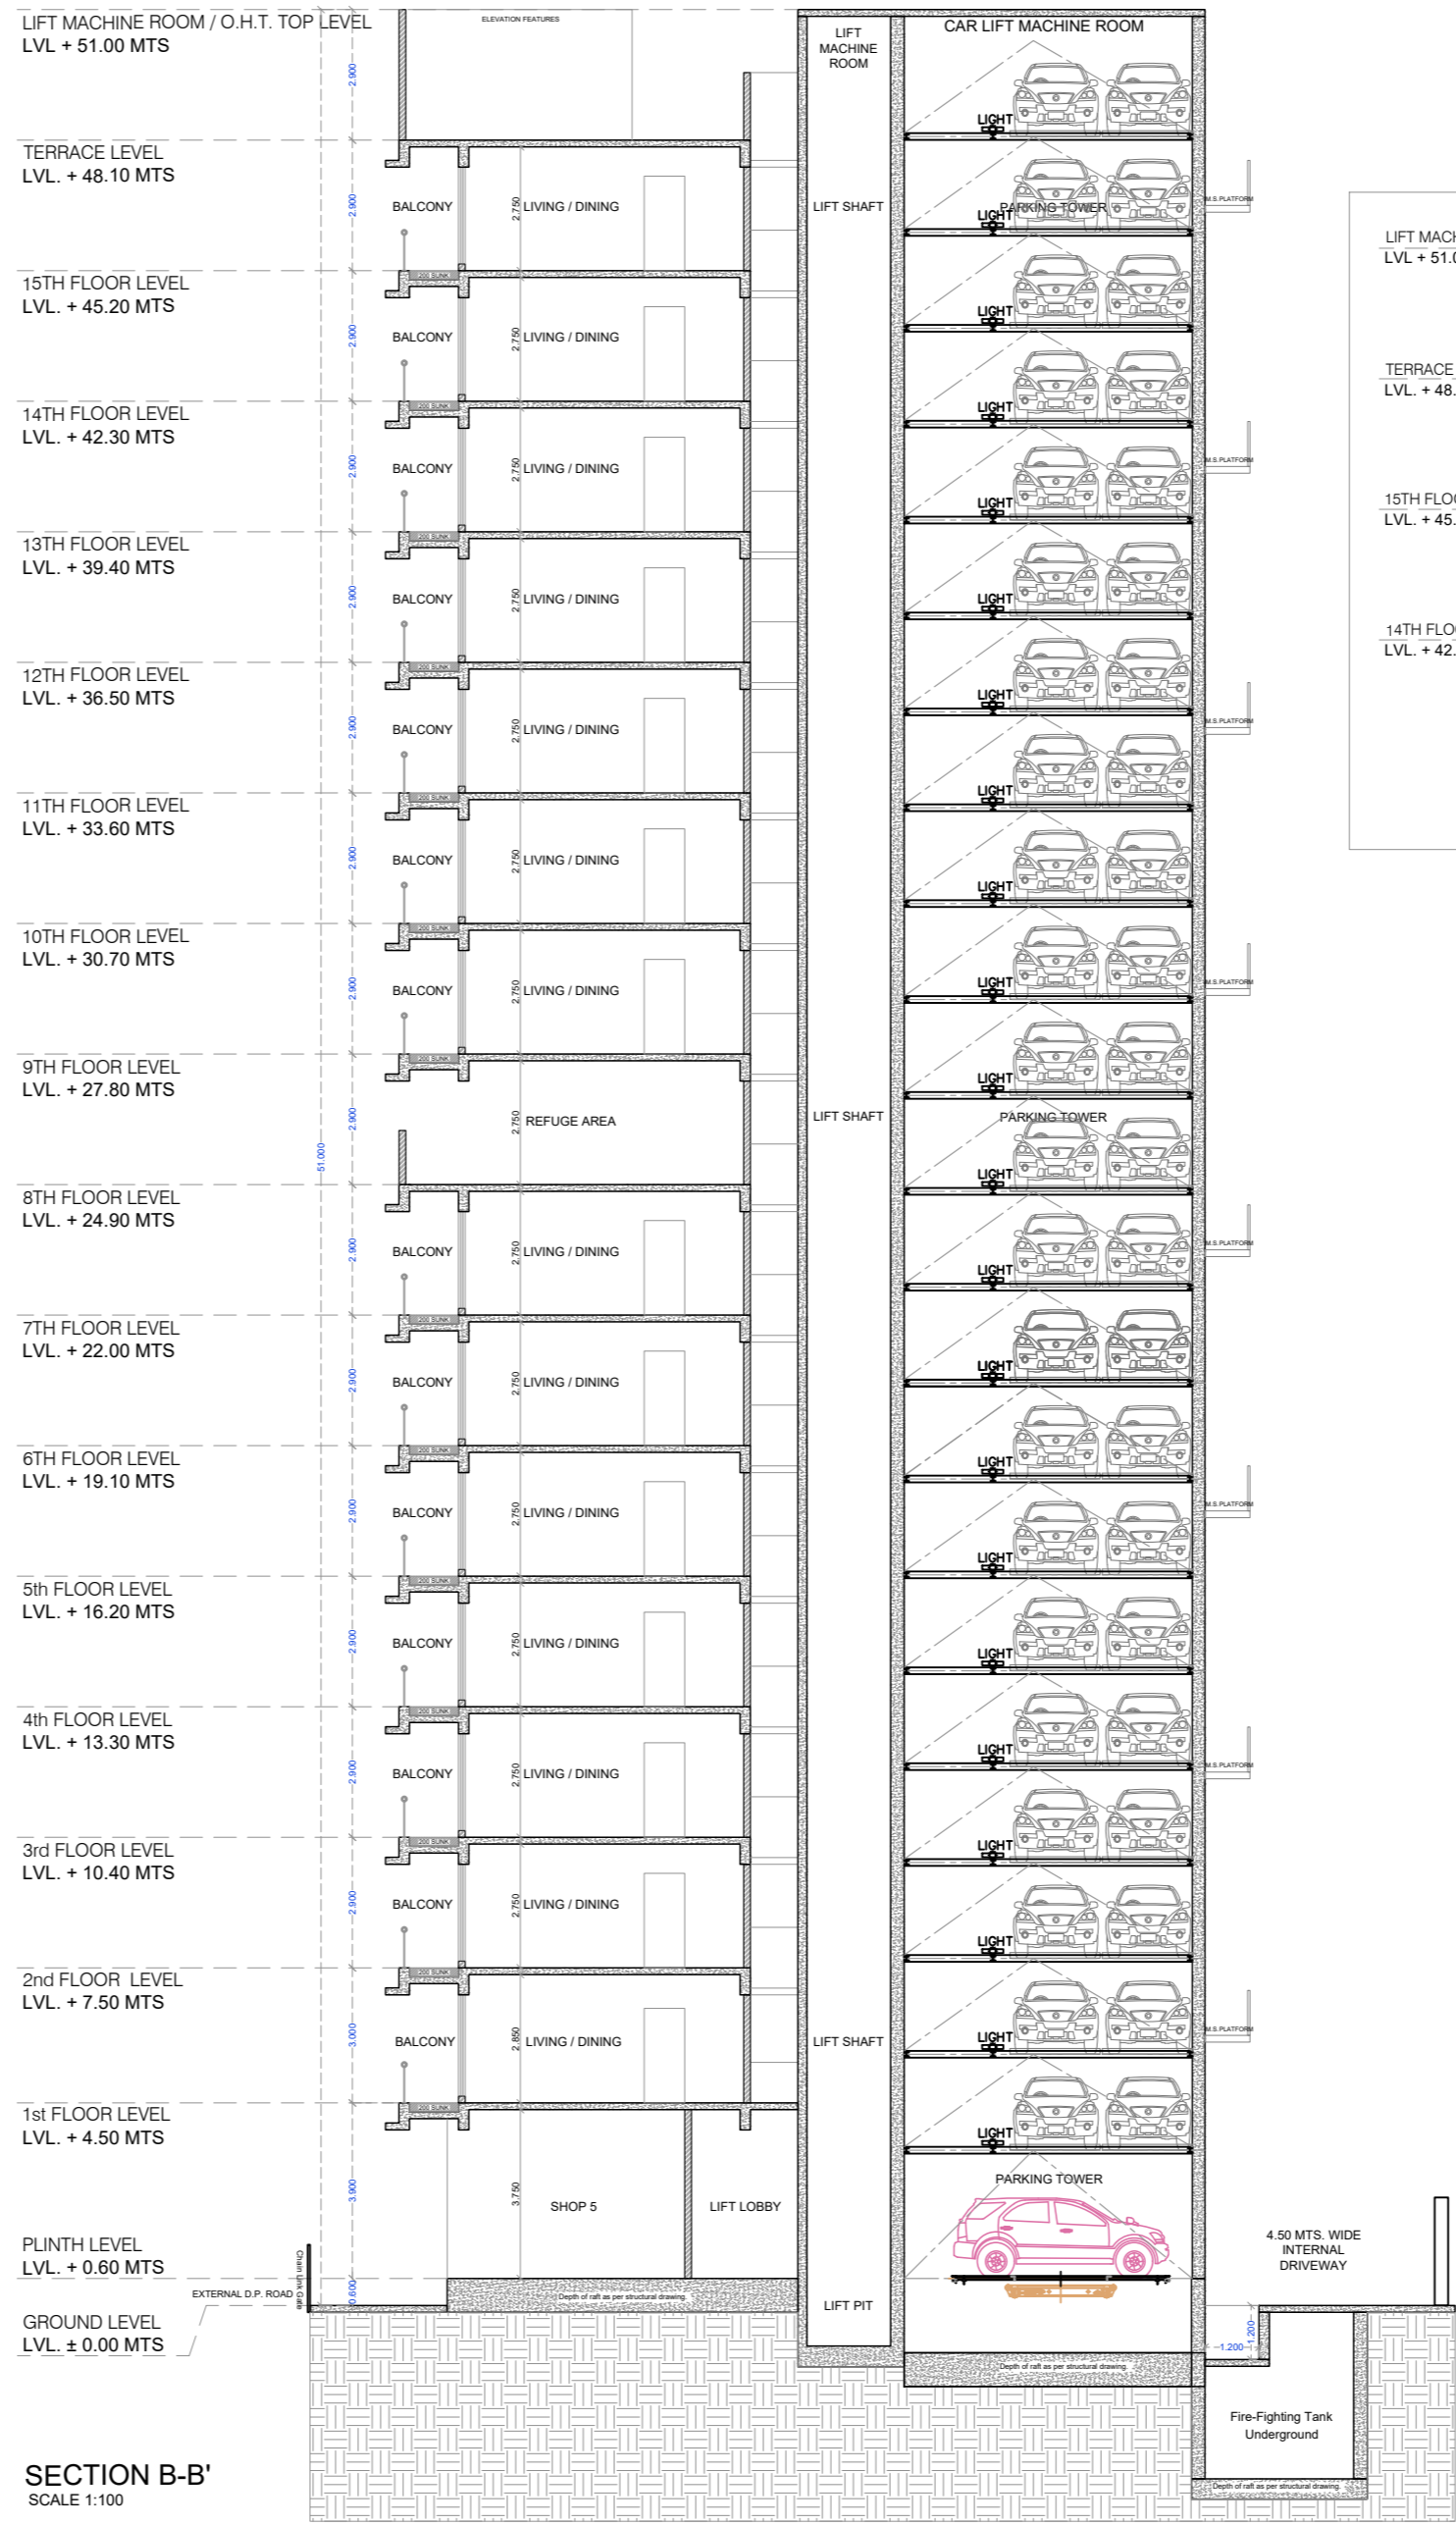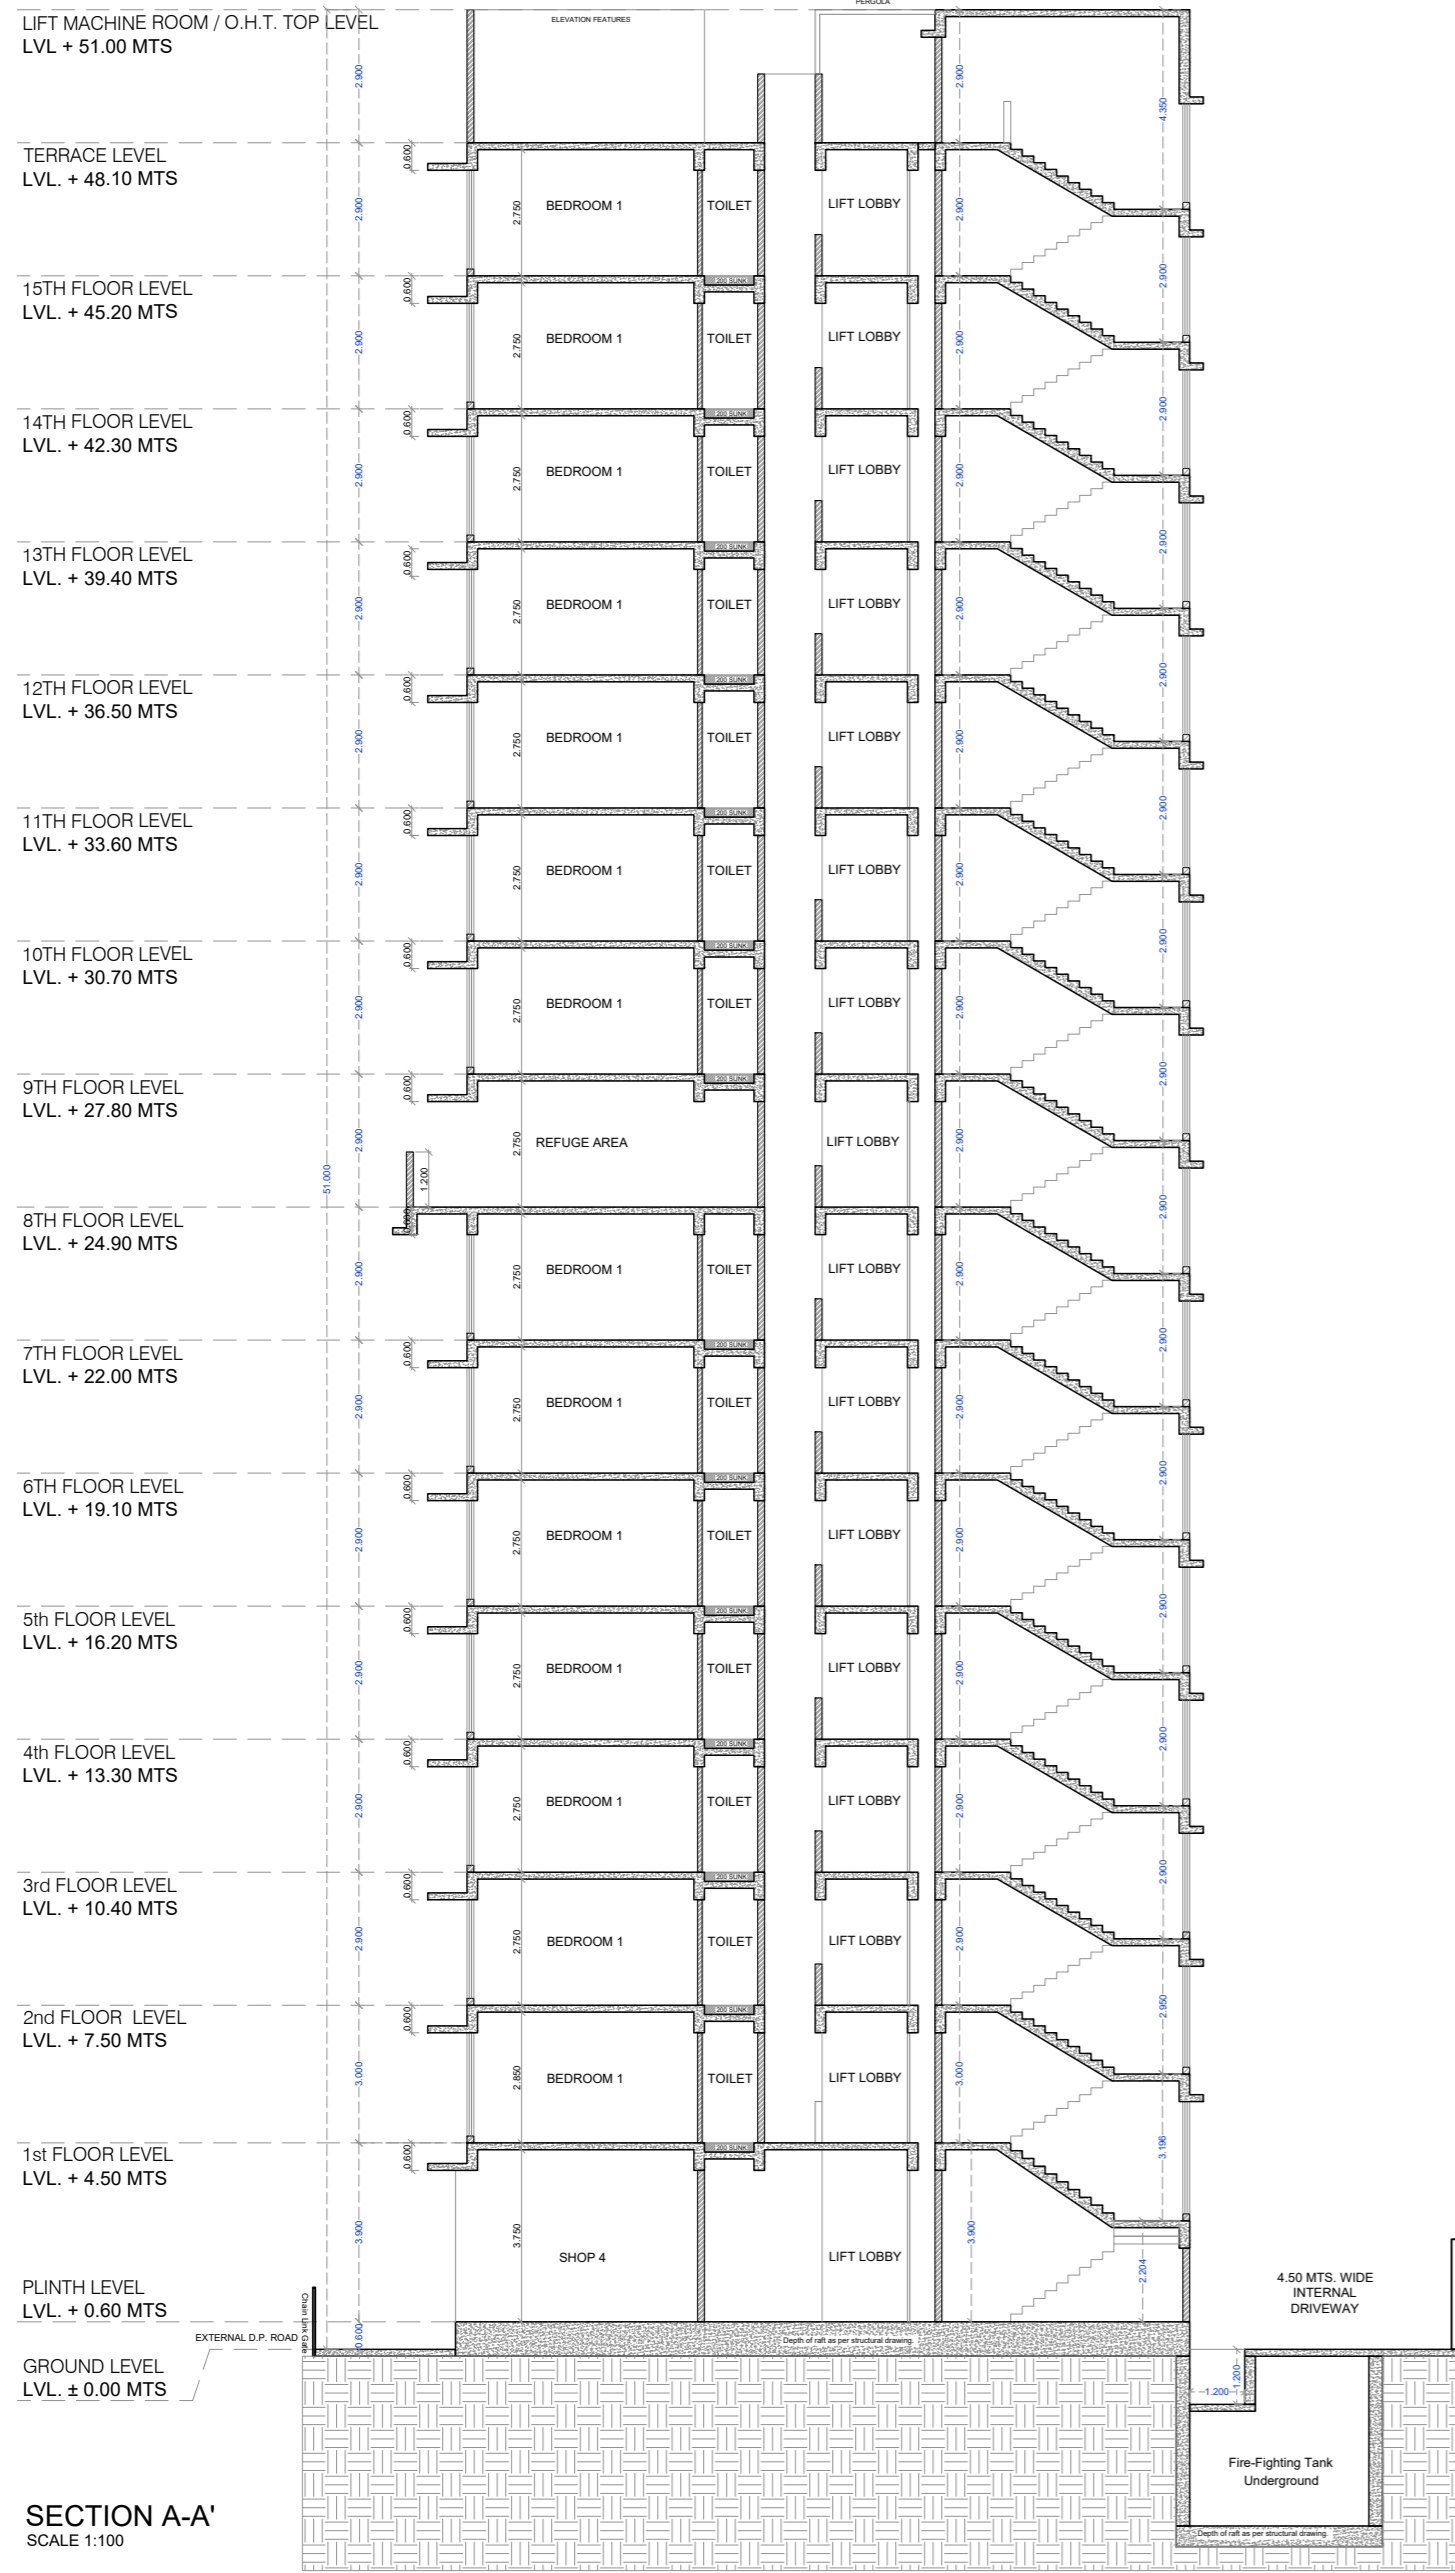

LIFT MACHINE ROOM / O.H.T. TOP LEVEL
LVL. + 51.00 MTS

TERRACE LEVEL
LVL. + 48.10 MTS

15TH FLOOR LEVEL
LVL. + 45.20 MTS

14TH FLOOR LEVEL
LVL. + 42.30 MTS

13TH FLOOR LEVEL
LVL. + 39.40 MTS

12TH FLOOR LEVEL
LVL. + 36.50 MTS

11TH FLOOR LEVEL
LVL. + 33.60 MTS

10TH FLOOR LEVEL
LVL. + 30.70 MTS

9TH FLOOR LEVEL
LVL. + 27.80 MTS

8TH FLOOR LEVEL
LVL. + 24.90 MTS

7TH FLOOR LEVEL
LVL. + 22.00 MTS

6TH FLOOR LEVEL
LVL. + 19.10 MTS

5th FLOOR LEVEL
LVL. + 16.20 MTS

4th FLOOR LEVEL
LVL. + 13.30 MTS


3rd FLOOR LEVEL
LVL. + 10.40 MTS

2nd FLOOR LEVEL
LVL. + 7.50 MTS

1st FLOOR LEVEL
LVL. + 4.50 MTS

PLINTH LEVEL
LVL. + 0.60 MTS

GROUND LEVEL
LVL. ± 0.00 MTS

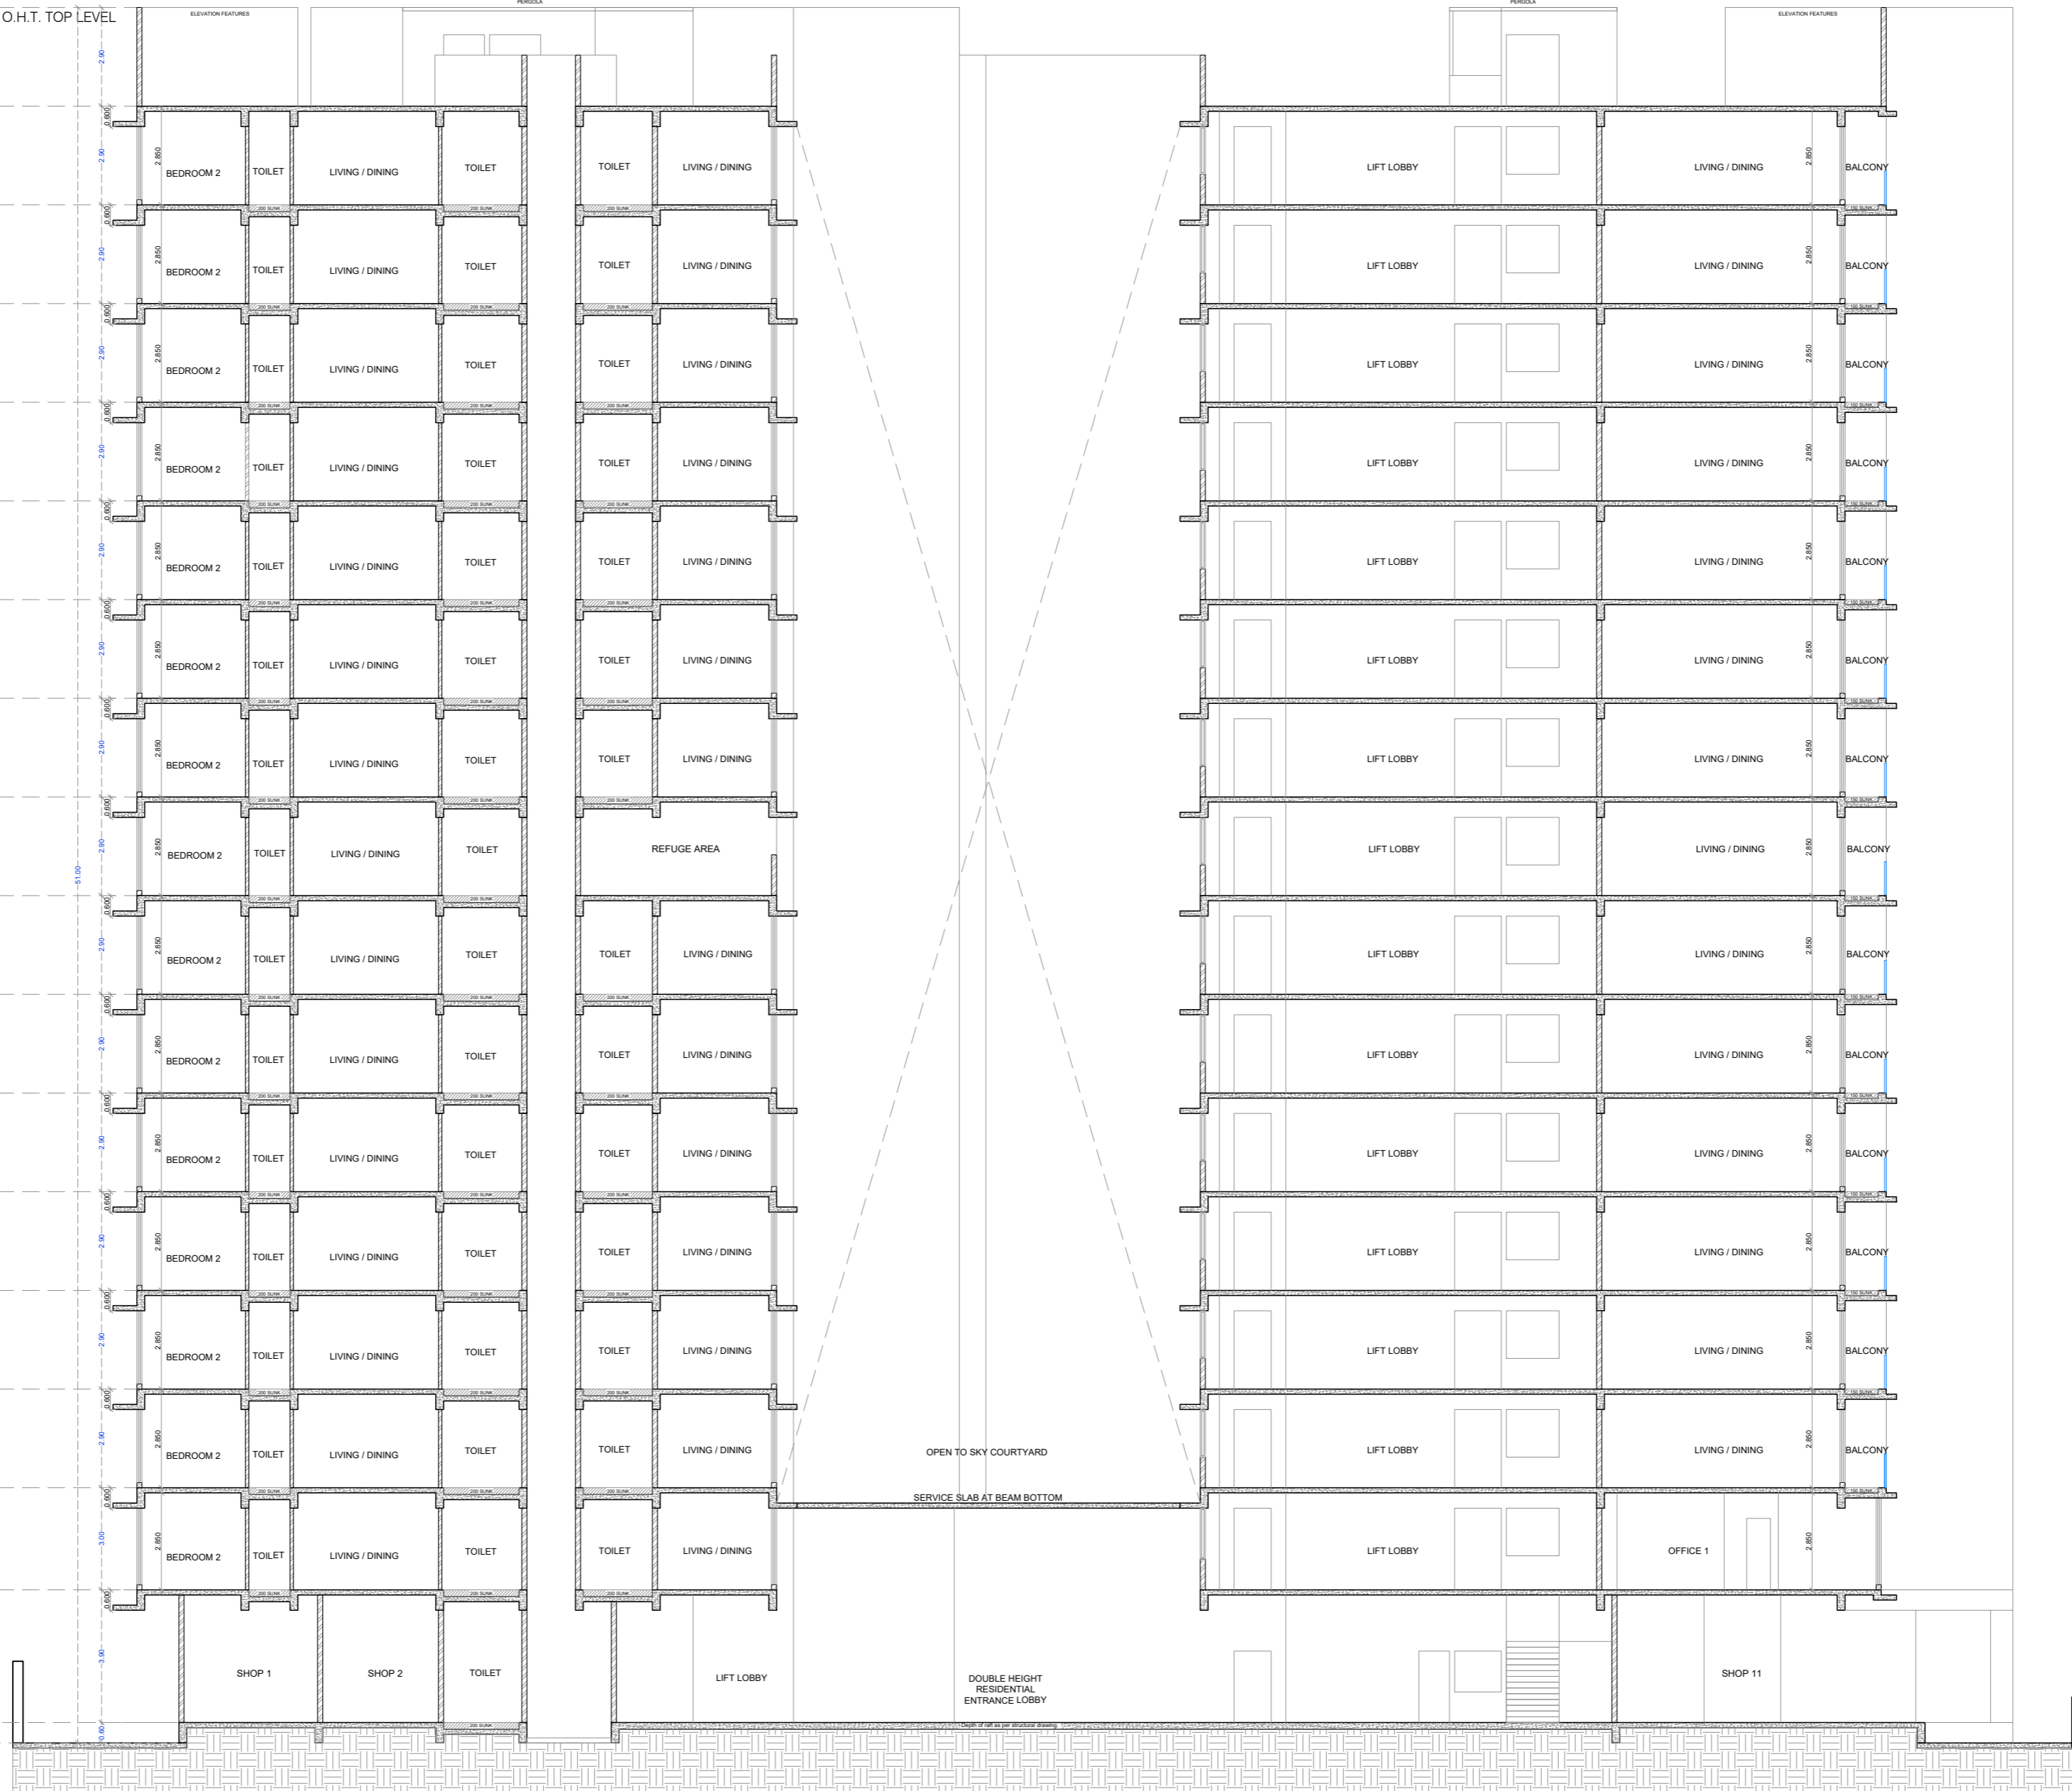

SECTION C-C
SCALE 1:100