

AVAIL SUBSIDY UNDER
PRADHAN MANTRI AWAS YOJNA



VASANT VALLEY

SECTOR-56A, FARIDABAD



Artistic Impression



2 & 3 BHK

Apartments

HOME TO LIVE AND PLAY

License No. 41 of 2019 Dated 05.03.2019

UNIT PLAN



3 BHK Floor Plan (Type A)

CARPET AREA - 645.42 Sq ft.
BALCONY AREA - 100.10 Sq ft.

Disclaimer:
This does not constitute a legal offer. All site plans, floor plans, layout plans, areas, dimensions, prices, specification etc., are subject to change. Final completion of the project. Soft furnishings, cup boards, furniture & gadgets are not part of the offering.
All images are an artistic conceptualization and do not replicate the exact products.
1 Sq. Meter = 10.764 sq. feet
1 feet = 0.3048 meter

UNIT PLAN



Disclaimer:
This does not constitute a legal offer. All site plans, floor plans, layout plans, areas, dimensions, prices, specification etc., are subject to change till final completion of the project. Soft furnishing, cup boards, furniture & gadgets are not part of the offering. All images are an artistic conceptualization and do not replicate the exact products.
1 Sq. Meter = 10,764 sq. feet
1 feet = 0,3048 meter

2 BHK Floor Plan (Type B)

CARPET AREA - 533.65 Sq ft.
BALCONY AREA - 137.34 Sq ft.

UNIT PLAN



2 BHK Floor Plan (Type C)

CARPET AREA - 544.12 Sq ft.

BALCONY AREA - 83.85 Sq ft.

Disclaimer:
This does not constitute a legal offer. All site plans, floor plans, layout plans, areas, dimensions, prices, specification etc. are subject to change till final completion of the project. Soft furnishing, cup boards, furniture & gadgets are not part of this offering.
All images are an artistic conceptualization and do not replicate the exact products.
1 Sq. Meter = 10.764 sq. feet
1 feet = 0.3048 meter

UNIT PLAN



Disclaimer:
This does not constitute a legal offer. All site plans, floor plans, layout plans, areas, dimensions, prices, specification etc., are subject to change till final completion of the project. Soft furnishing, cup boards, furniture & gadgets are not part of the offering. All images are an artistic conceptualization and do not replicate the exact products.
1 Sq. Meter = 10,764 sq. feet
1 feet = 0,3048 meter

2 BHK Floor Plan (Type D)

**CARPET AREA - 534.31 Sq ft.
BALCONY AREA - 96.73 Sq ft.**


SITE PLAN



LEGENDS

- A ♦ TEMPLE
- B ♦ OPEN AIR THEATRE
- C ♦ BADMINTON COURT
- D ♦ SKATING RING
- E ♦ MEDITATION GAZEBO
- F ♦ OPEN GYM
- G ♦ YOGA PLACE
- H ♦ SENIOR CITIZEN GAZEBO
- I ♦ COMMUNITY HALL & CRÈCHE
- J ♦ KIDS PLAY AREA & BADMINTON COURT
- K ♦ CRICKET PRACTICE NET
- L ♦ BASKET BALL COURT (HALF)
- M ♦ KIDS SWIMMING POOL

LOCATION MAP

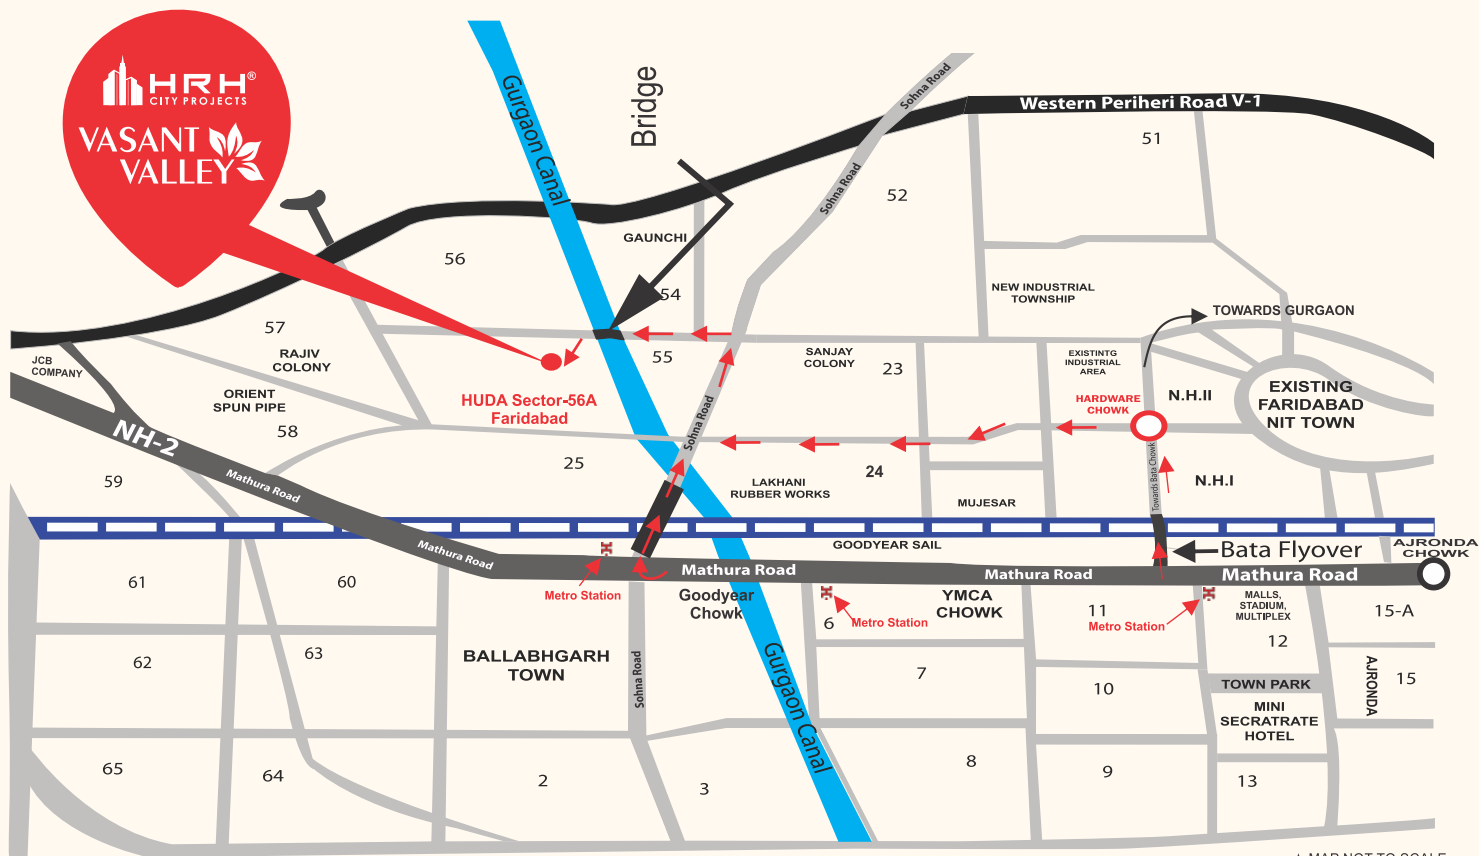

* MAP NOT TO SCALE

Disclaimer: The proposed affordable group housing colony in sector-56A, Faridabad is duly approved/licenced by the office of Director General, Town & Country Planning Department Haryana Vide Licence No. 41 of 2019 dated 05-03-2019 (Area Measuring 6.25 Acres). Building plans approved vide DGTCP office Memo No. ZP-1307/AD(NK)/2019/14872 Dated 24-06-2019 for developing 912 dwelling units, commercial development, anganwadi & creche. This project is being developed under haryana affordable group housing policy dated 19-08-2013 and modifications and amendments thereto. All the approvals can be checked in the office of the developer. The developer reserves the right to get the approved building plans revised at any stage till the completion of the buildings as per prevailing government norms. HRERA-PKL-FBD-131-2019 Dated 03.07.2019.