


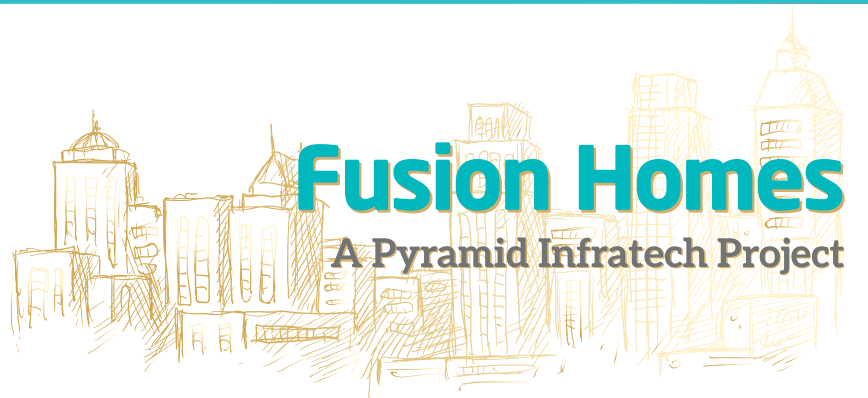

AFFORDABLE GROUP HOUSING



एकोहम बहुस्याम

Purpose Driven through Versatility

Our interests may be diversified. Our intent remains one.

GROUP OVERVIEW

PYRAMID INFRA TECH Group positions itself as the name of reliability in Real Estate segment especially in Affordable Housing. Distinguishing features that makes PYRAMID unique within the industry are its in-house framework right from procurement of Land to Designing to Construction including backward integration. Our in-house activities not only helps to control the cost but also helps to deliver quality products at an Affordable Rates.

PYRAMID has marked its footprints in real estate segment within a very short time-span demonstrating its construction quality, innovation, customer satisfaction and on time project implementation of its on-going affordable housing projects situated at Sector 70A, Sector 86 and Sector 67A at Gurugram, Haryana. The motto of the company is "Quality, Timely Delivery & Excellence". The Group believes in holistic development of society - a society that's forward thinking yet deeply rooted in values, morals and traditions. We strive to deliver equal and quality access to affordable living. That's why we align our business interests seamlessly with social initiatives to propel India towards the prosperous future.



Pyramid : Urban Homes
Sector 70A, Gurugram



Pyramid : Urban Homes II,
Sector 86, Gurugram



Pyramid : Urban 67A
Sector 67A, Gurugram



Pyramid Elite
Sector 86, Gurugram



Project Architects:
VIVEK SINGH RAO
RAO AND ASSOCIATE
Architects and Planners
374, Udyog Vihar 4, Gurugram



A Home with a Difference



ADVANTAGE WITH US...

LET GOOD THINGS HAPPEN!

To build, develop and maintain unique customer experiences through world-class real-estate concept living spaces, further strengthened by our customer centric focus. We achieve this by working with the best minds and professionals with a reputation for quality and a penchant for personal detailing. PYRAMID's mission is echoed and practiced by all internal and external stakeholders with the highest delivery of ethical, professional and qualitative standards.

SUPREME QUALITY

We deliver only the best in class with highest quality standards.

PEOPLE CENTRIC

We build to take one step ahead of the curve putting our customers at the driving seat.

ENVIRONMENT FRIENDLY

We build not only mega-structures but also keep the nature in mind.



Images and Photographs shown are an artistic illustration or impression of the project only and are indicative of the aspects of the development and construction.

**CONTEMPORARY DESIGN OOZING OPULENCE
AND LUXURY.**



Images and Photographs shown are an artistic illustration or impression of the project only and are indicative of the aspects of the development and construction.

PYRAMID FUSION HOMES

SECTOR 70A

- Introducing homes that provide a fresh breath of air
- Excellent connectivity to the Southern Periphery Road
- Gated Community 738 Units/7 Towers
- 2BHK Modern Apartments

- Convenient Shopping within the Complex
- Unmatched connectivity via the Sohna Road, Golf Course Ext. Road & NH 8
- Proximity to proposed Metro Station
- Designed by Acclaimed Architect- Vivek Singh Rao

COMFORT, SAFETY & MORE THAN JUST A PLACE TO LIVE



Images and Photographs shown are an artistic illustration or impression of the project only and are indicative of the aspects of the development and construction.

KEY ADVANTAGES PROJECT DETAILS

- Haryana Affordable Housing Policy, 2013
- Interest Subsidy Under Pradhan Mantri Awas Yojana as per PMAY Guidelines
- Pocket Friendly Payment Plan
- Affluent Neighborhood
- World class schools, banks, ATMs and renowned hospitals are available in abundance in nearby locality
- Proximity to Proposed Metro Station
- Dedicated Commercial Space Inside Complex
- Sustainable Living, Free maintenance for a period of 5 years
- Well connected to NH-8 via SPR
- Sohna Road is in vicinity with numerous habitable residential projects & operational office space

Site Plan

Proposed Site Plan On Popular Demand.
New 5 Acre Project To Be Added In
Premium Vicinity, Sec 70A, Gurugram



MAP NOT TO SCALE

24 M WIDE ROAD



Images and Photographs shown are an artistic illustration or impression of the project only and are indicative of the aspects of the development and construction.

PROJECT FLAT LAYOUTS


Flat Layout in Affordable Group Housing colony, proposed to be developed by PYRAMID INFRATECH PRIVATE LIMITED at Sector 70A, Gurugram, Haryana



NOTE: ALL THE EXTERIOR/ INTERIOR FINISHES/ FIT-OUTS SHOWN IN THE TENTATIVE LAYOUT/VIEWS ARE NOT PART OF THE ACTUAL SPECIFICATIONS. ALL SIZES AND DIMENSIONS IN METERS

PROJECT FLAT LAYOUTS

Flat Layout in Affordable Group Housing colony, proposed to be developed by PYRAMID INFRATECH PRIVATE LIMITED at Sector 70A, Gurugram, Haryana

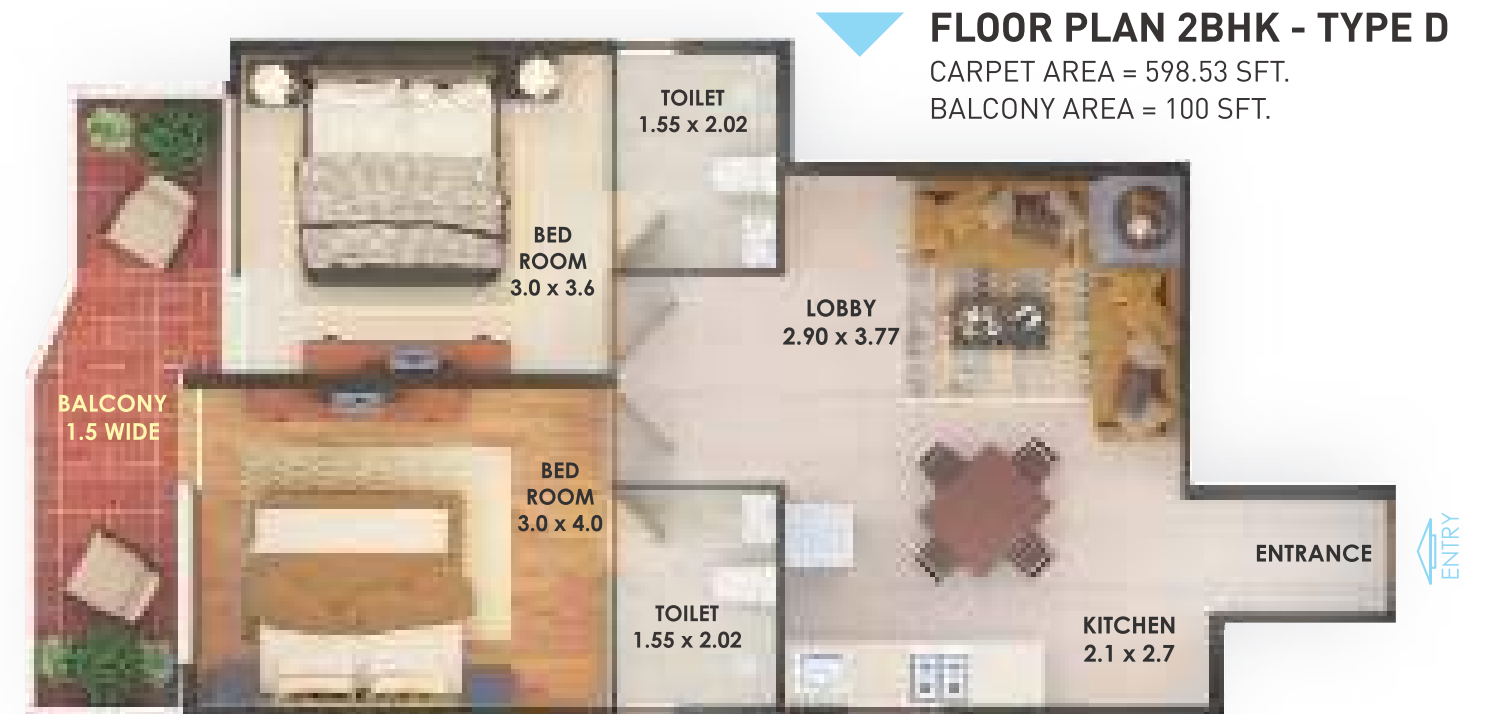

NOTE: ALL THE EXTERIOR/ INTERIOR FINISHES/ FIT-OUTS SHOWN IN THE TENTATIVE LAYOUT/VIEWS ARE NOT PART OF THE ACTUAL SPECIFICATIONS. ALL SIZES AND DIMENSIONS IN METERS

LOCATION MAP

Sector 70 A is one of the most premium residential location in Gurugram. The serenity and tranquility of this posh area paired with modern facilities is a perfect mix for urban lifestyle. The proposed metro line near sector 70 A connects to all prime locations of Gurugram making it convenient for the residents.

- SUPER SPECIALITY HOSPITAL
7 KM
- HUDA CITY CENTRE
11.7 KMS
- NEAREST SCHOOLS
3 KMS
- IFFCO CHOWK
14 KMS
- SOHNA ROAD
3 KMS
- INTERNATIONAL AIRPORT
35 MIN.
- DOMESTIC AIRPORT
45 MIN



PARAS IRENE

Tulip
TULIP IVORY
TULIP ORANGE
TULIP IVORY
TULIP PERLA
TULIP LEMON

ESCALA

AIPL

BPTP TOWNSHIP

Pyramid Urban Homes

Pyramid Urban 67A

Fusion Homes
A Pyramid Infratech Project

- METRO
- PROPOSED METRO LINE
- EXISTING METRO LINE
- RAPID METRO LINE
- EXISTING METRO LINE
- HOTEL
- HOSPITAL

PROJECT SPECIFICATIONS

Project specifications of flats in Affordable Group Housing Colony, proposed to be developed by PYRAMID INFRATECH PRIVATE LIMITED at Sector 70A, Gurugram, Haryana

Drawing Room / Lobby Flooring	Tiles / IPS
Drawing Room / Lobby Wall ceiling finish	OBD / Color wash
Bedrooms Flooring	Tiles / IPS
Bedrooms wall ceiling finish	OBD / Color wash
Toilets Walls finish	Tiles upto 4 feet and OBD/ color Wash in balance area
Toilets flooring	Tiles / IPS
Kitchen Flooring	Tiles / IPS
Kitchen Wall finish	Tiles upto 2 feet high above Stone/ Tile counter and OBD/ Color wash in balance area.
Fixtures & fittings	Single bowl Steel Sink & CP / PVC fittings
Balcony Flooring	Tiles / IPS
Window	Hardwood / MS Z-section/ Fiber/ Composite / Aluminum etc.
Door Frame / Doors	Frame - Hardwood/ MS / Fiber / Aluminum etc.
	Doors - Composite / Fiber / Aluminum / Flush Door etc.
Common Area flooring	Stone/ Tiles/ IPS
Lift Lobby	Stone/ Tiles/ IPS
Chinaware	Standard Fittings
Electrical	ISI marked products for wiring, switches and circuits
Security	Gated complex


*Note : Selection of specifications from above will be at the discretion of the developer and applicable to all units under the project.

PROJECT DETAILS

PARTICULARS	DETAILS
PROJECT AREA	5.11875 ACRES
LOCATION	SECTOR 70A
NO. OF FLATS	738 Units
NO. OF TOWERS	7, Tower 1& Tower 3 to 7 - G+14, and Tower 2 - G+3
SALE PRICE (ON CARPET AREA)	RS. 4000/- PSF (Additional cost of Rs. 500/- PSF on Balcony) + GST
COMPLETION	4 YEARS

Eligibility Criteria:

Any person can apply, however, the PMAY beneficiaries, which include their spouse or depended children, identified by the Urban Local Bodies Department, Haryana under "Pradhan Mantri Aawas Yojna-Housing for All" programme shall be granted preference in allotment. First priority shall be given to the identified beneficiaries of the said town followed by other PMAY beneficiaries of the State of Haryana. Thereafter, for the remaining flats, persons which include their spouse or dependent children who do not own any flat/plot in any HUDA developed colony/sector or any licensed colony in any of the Urban areas in Haryana, UT of Chandigarh and NCT Delhi shall be given next preference in allotment of flats. An applicant in a specific colony shall make only one application. Any successful applicant under this policy shall not be eligible for allotment of any other flat under this policy in any other colony. In case he/she is successful in more than one colony, he/she will have choice to retain only one flat. All such applicants shall submit an affidavit to this effect.

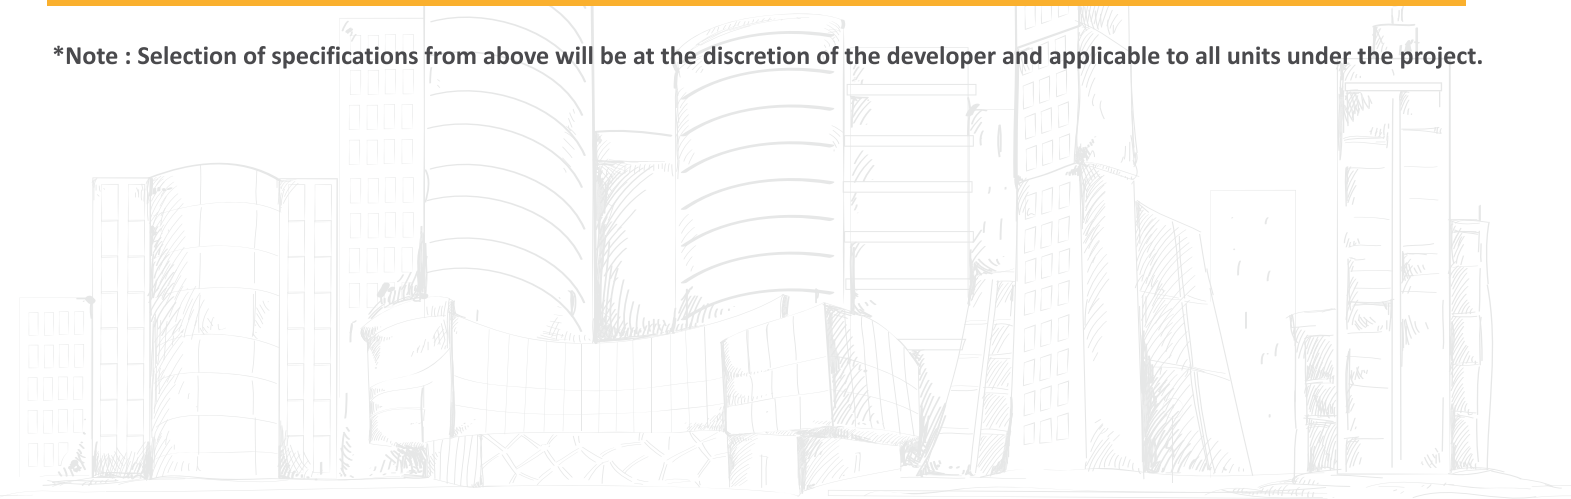



PYRAMIDTM
INFRATECH PVT. LTD.



Corporate Office:

PYRAMID INFRATECH PVT. LTD.

217 A - 217 B, Second Floor, Suncity Business Tower

Sector-54, Golf Course Road, Gurugram

Phone : +91-124-4274045, 4104540

Email: customercare@pyramidinfotech.com

Web: www.pyramidinfotech.com



Project Architects:
VIVEK SINGH RAO

RAO AND ASSOCIATE
Architects and Planners
374, Udyog Vihar 4, Gurugram

"DISCLAIMER : This brochure is purely conceptual and not a legal offer and gives only a conceptual view of the project. The contents in this brochure, including the buildings, elevations, area, designs, layouts, specifications, amenities etc. are tentative and are merely indicative in nature and are subject to variations and modifications by the company or the competent authorities, statutory or otherwise. Images and Photographs shown are an artistic illustration or impression of the project only and are indicative of the aspects of the development and construction."