


### TYPICAL 2ND & 4TH FLOOR PLAN

TYPICAL 2nd & 4th FLOOR PLAN						
AREA STATEMENT / UNIT as per RERA						
UNIT	CARPET		BALCONY		TERRACE	
	sqm.	sqft.	sqm.	sqft.	sqm.	sqft.
201.401	60.18	647.77	6.55	70.50	11.80	127.01
202.402	57.94	623.66	8.63	92.89	11.80	127.01
203.403	57.14	615.05	9.43	101.50	11.80	127.01
204.404	59.07	635.82	7.45	80.19	11.80	127.01

PROJECT  
Proposed building at  
S.NO. 16 ,Rahatni, Pune  
FOR : R.D.PAWAR

		<b>NITIN JOSHI</b>		
		ARCHITECT		
SCALE N.T.S DATE 26.06.18		208,SUPREME CENTRE, ANAND PARK, ITI ROAD AUNDH PUNE-7 (PH-02025996842) e mail nitinjoshiarchitect@yahoo.com		DRN BY DESIGNED BY CKD BY N.J.

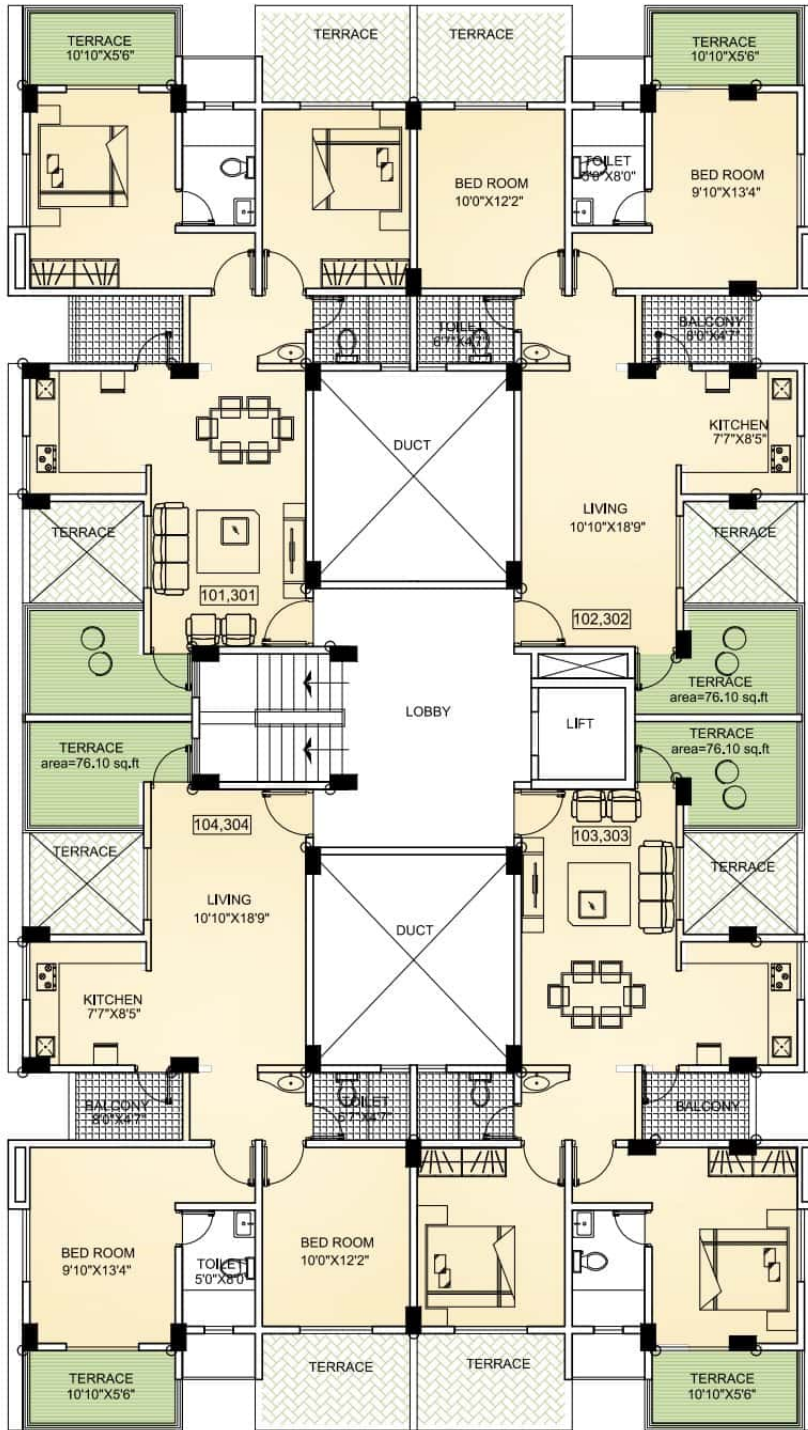


**TYPICAL 1ST & 3RD FLOOR PLAN**

TYPICAL 1st & 3rd FLOOR PLAN						
AREA STATEMENT / UNIT as per RERA						
UNIT	CARPET		BALCONY		TERRACE	
	sqm.	sqft.	sqm.	sqft.	sqm.	sqft.
101.301	63.03	678.45	3.22	34.66	12.28	132.18
102.302	57.46	618.49	8.63	92.89	12.28	132.18
103.303	54.82	590.08	11.13	119.80	12.28	132.18
104.304	56.97	613.22	8.94	96.23	12.28	132.18

PROJECT  
 Proposed building at  
 S.NO. 16 ,Rahatni, Pune  
 FOR : R.D.PAWAR

 NORTH		<b>NITIN JOSHI</b> ARCHITECT		
<small>208,SUPREME CENTRE, ANAND PARK,          111 ROAD AUNDH PUNE-7 (PH-0225896642)          e mail nitinjoshiarchitect@yahoo.com</small>				
SCALE	N.T.S	DRN BY	DESIGNED BY	
DATE	Revision DATE	CKD BY	N.J.	
26.06.18				

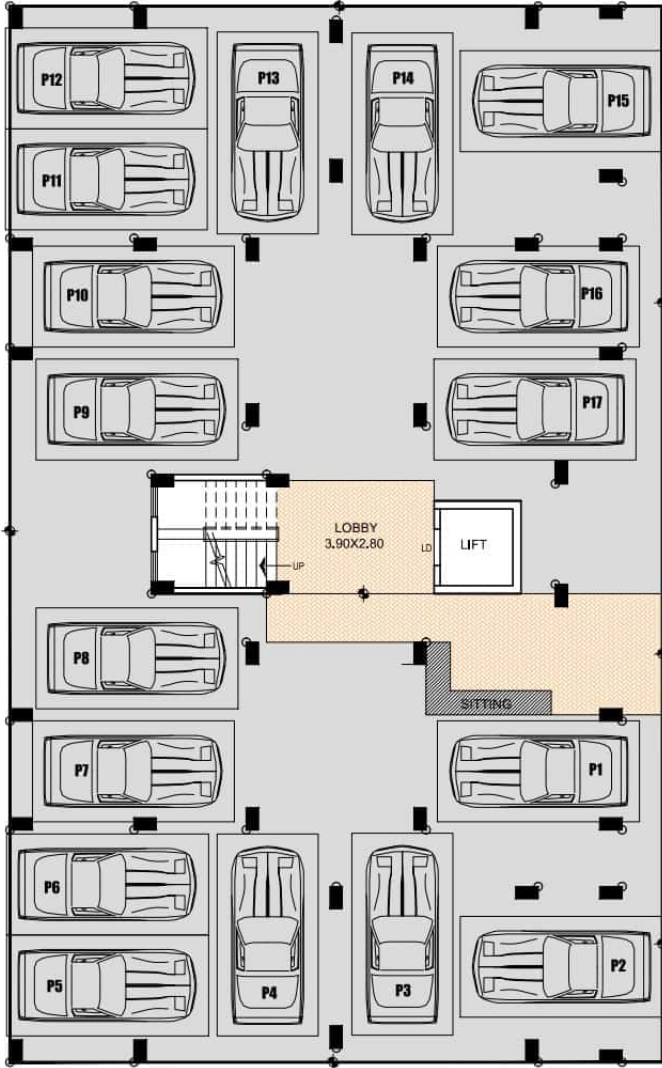

---ROAD---

GATE

---ROAD---

# PARKING FLOOR PLAN

PROJECT  
Proposed building at  
S.NO. 16 ,Rahatni, Pune  
FOR : R.D.PAWAR

NORTH		<b>NITIN JOSHI</b> ARCHITECT	
SCALE	N.T.S	208, SUPREME CENTRE, ANAND PARK, 111 ROAD, KUNCH PUNE-7 (PH-0202899842) e-mail: nitinjoshi@nitinjoshi.com	
DATE	REVISION DATE	DRN BY	DESIGNED BY
26.06.18			CKD BY N.J.

