



PROJECT BY:  **YOGESH
ENTERPRISES**

 **GANDHARV
Mithila**

1, 2 & 3 BHK
@MOSHI

PROJECT BY:  **YOGESH
ENTERPRISES**




 **GANDHARV
Mithila**

1, 2 & 3 BHK
@MOSHI



WING 'A' & WING 'B'

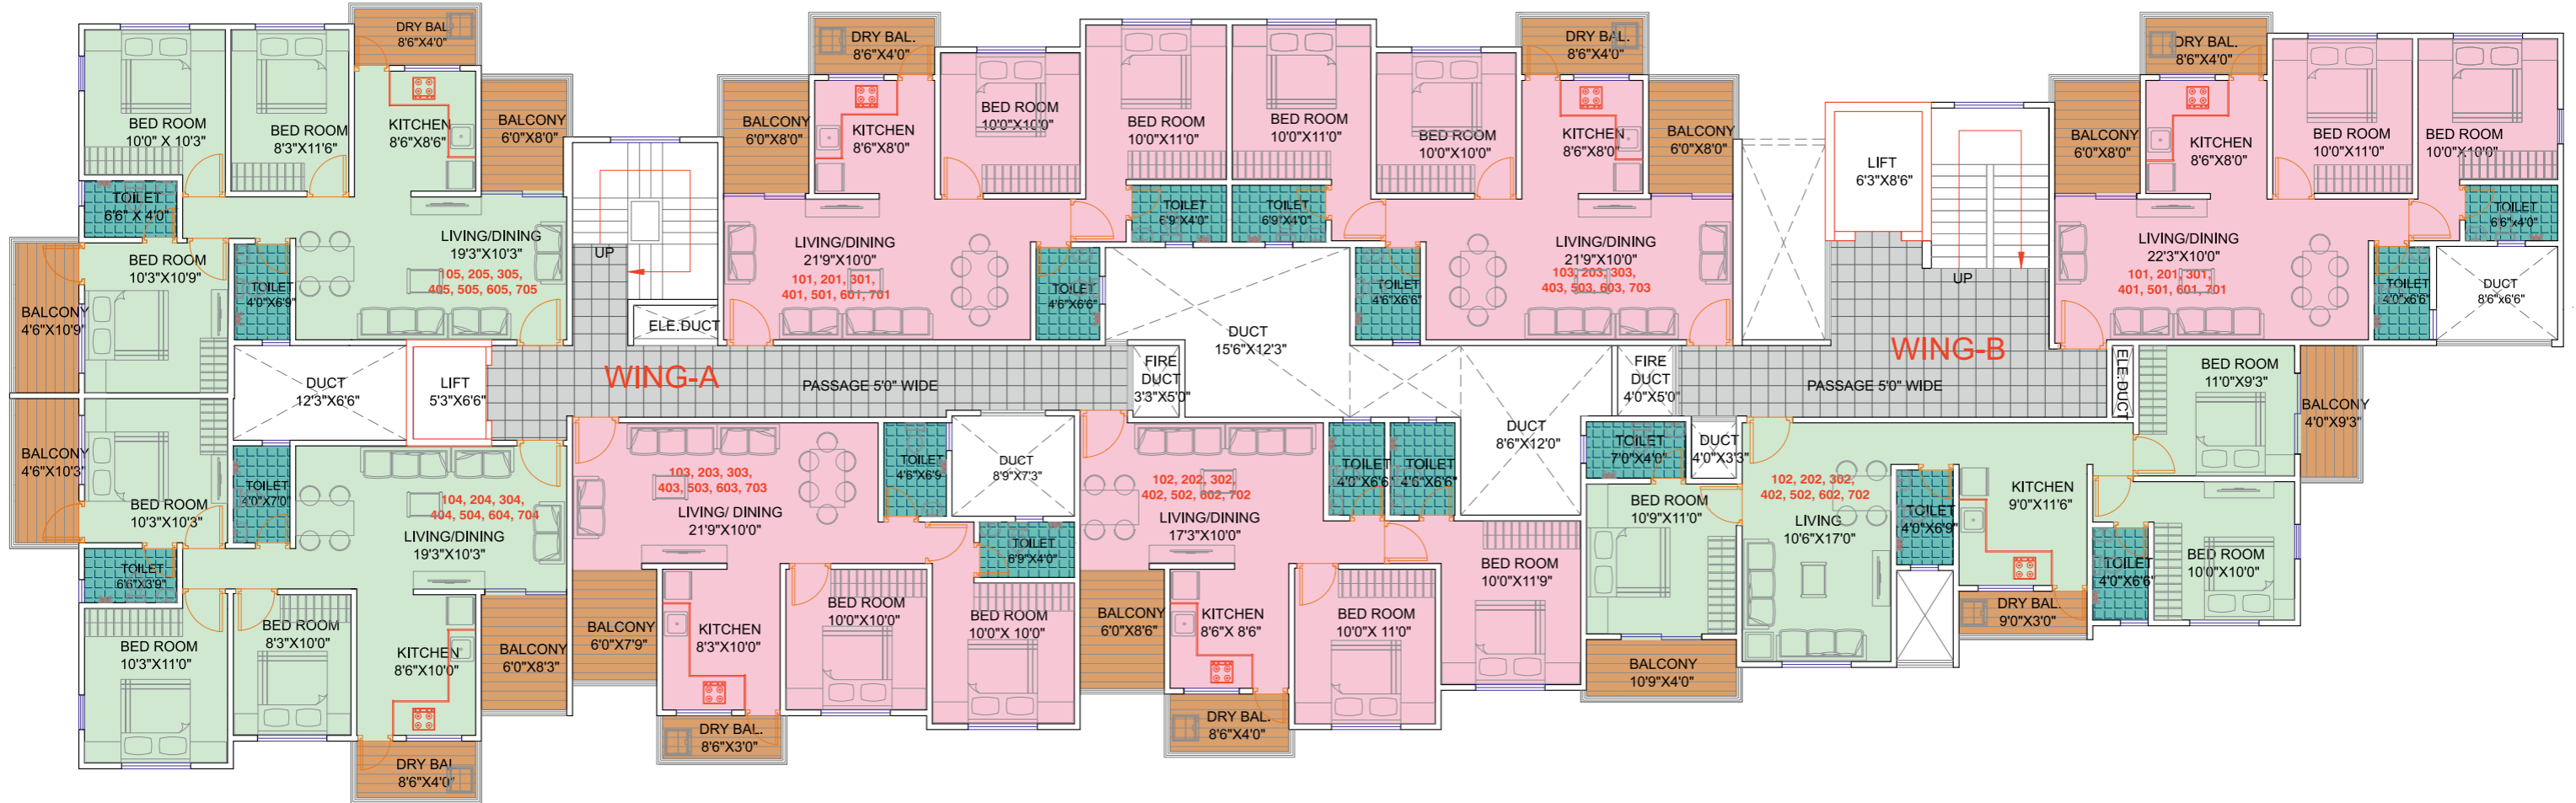

TYPICAL 1ST TO 7TH FLOOR PLAN

AREA STATEMENT FOR WING A TYPICAL 1ST TO 7TH FLOOR PLAN:


FLAT NO.	FLAT TYPE	TOTAL CARPET (SQ.FT.)
101, 201, 301, 401, 501, 601, 701	2 BHK	697
102, 202, 302, 402, 502, 602, 702	2 BHK	674
103, 203, 303, 403, 503, 603, 703	2 BHK	691
104, 204, 304, 404, 504, 604, 704	3 BHK	837
105, 205, 305, 405, 505, 605, 705	3 BHK 2.5	838

AREA STATEMENT FOR WING B TYPICAL 1ST TO 7TH FLOOR PLAN:

FLAT NO.	FLAT TYPE	TOTAL CARPET (SQ.FT.)
101, 201, 301, 401, 501, 601, 701	2 BHK	698
102, 202, 302, 402, 502, 602, 702	3 BHK	873
103, 203, 303, 403, 503, 603, 703	2 BHK	694



WING 'E'

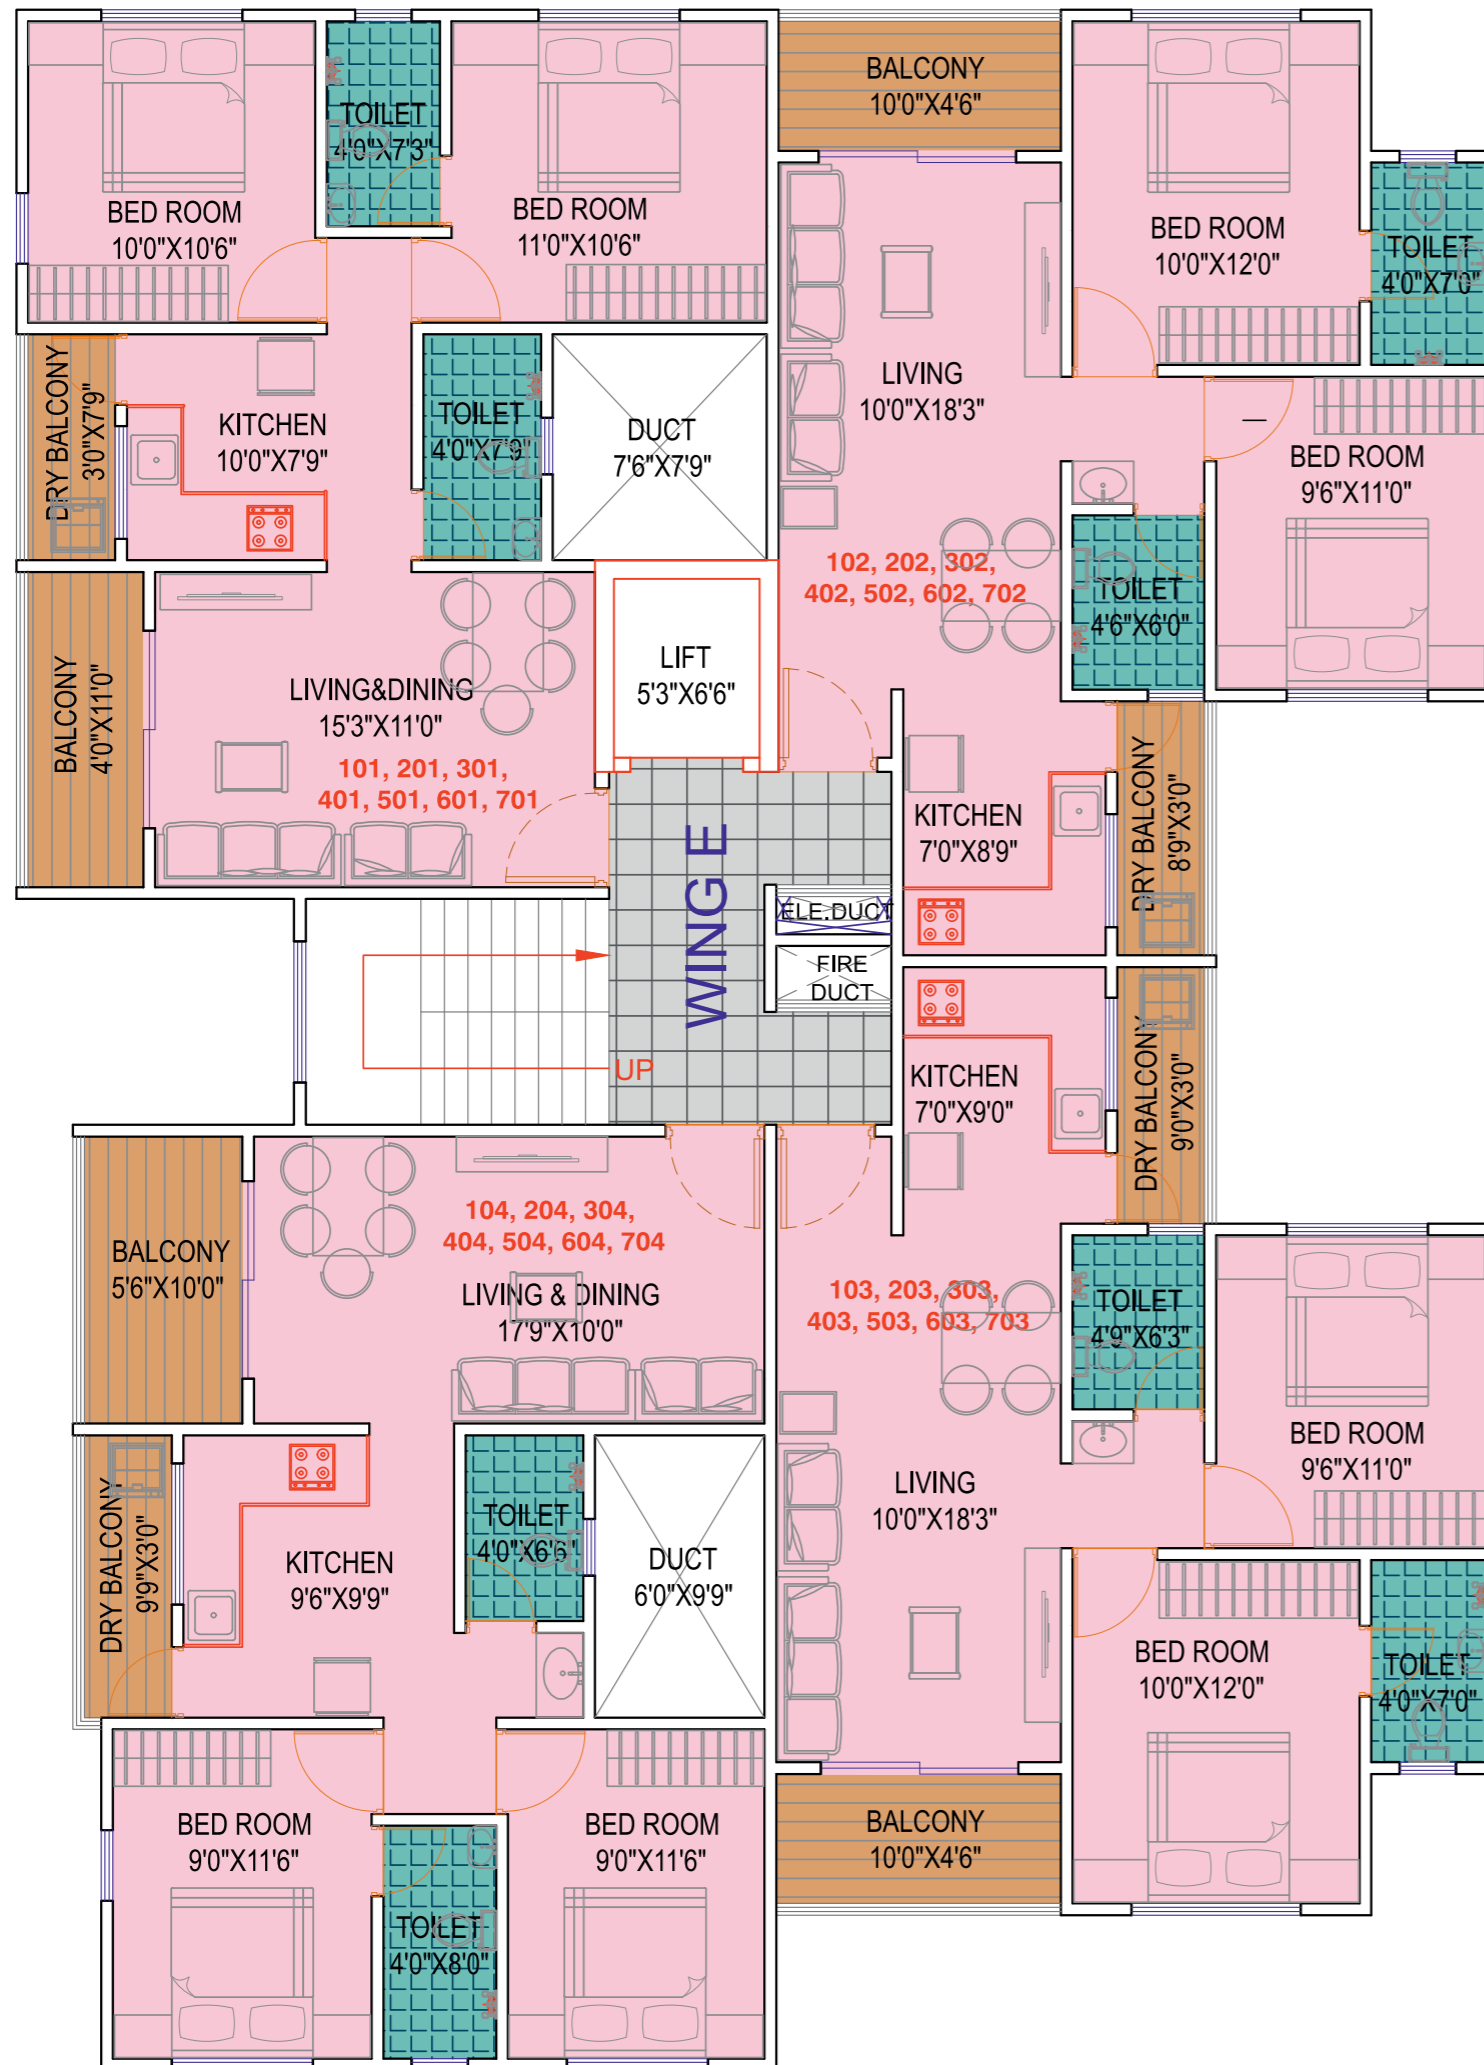


AREA STATEMENT FOR WING E TYPICAL 1ST TO 7TH FLOOR PLAN:

FLAT NO.	FLAT TYPE	TOTAL CARPET (SQ.FT.)
101, 201, 301, 401, 501, 601, 701	2 BHK	645
102, 202, 302, 402, 502, 602, 702	2 BHK	663
103, 203, 303, 403, 503, 603, 703	2 BHK	670
104, 204, 304, 404, 504, 604, 704	2 BHK	685




WING 'F'

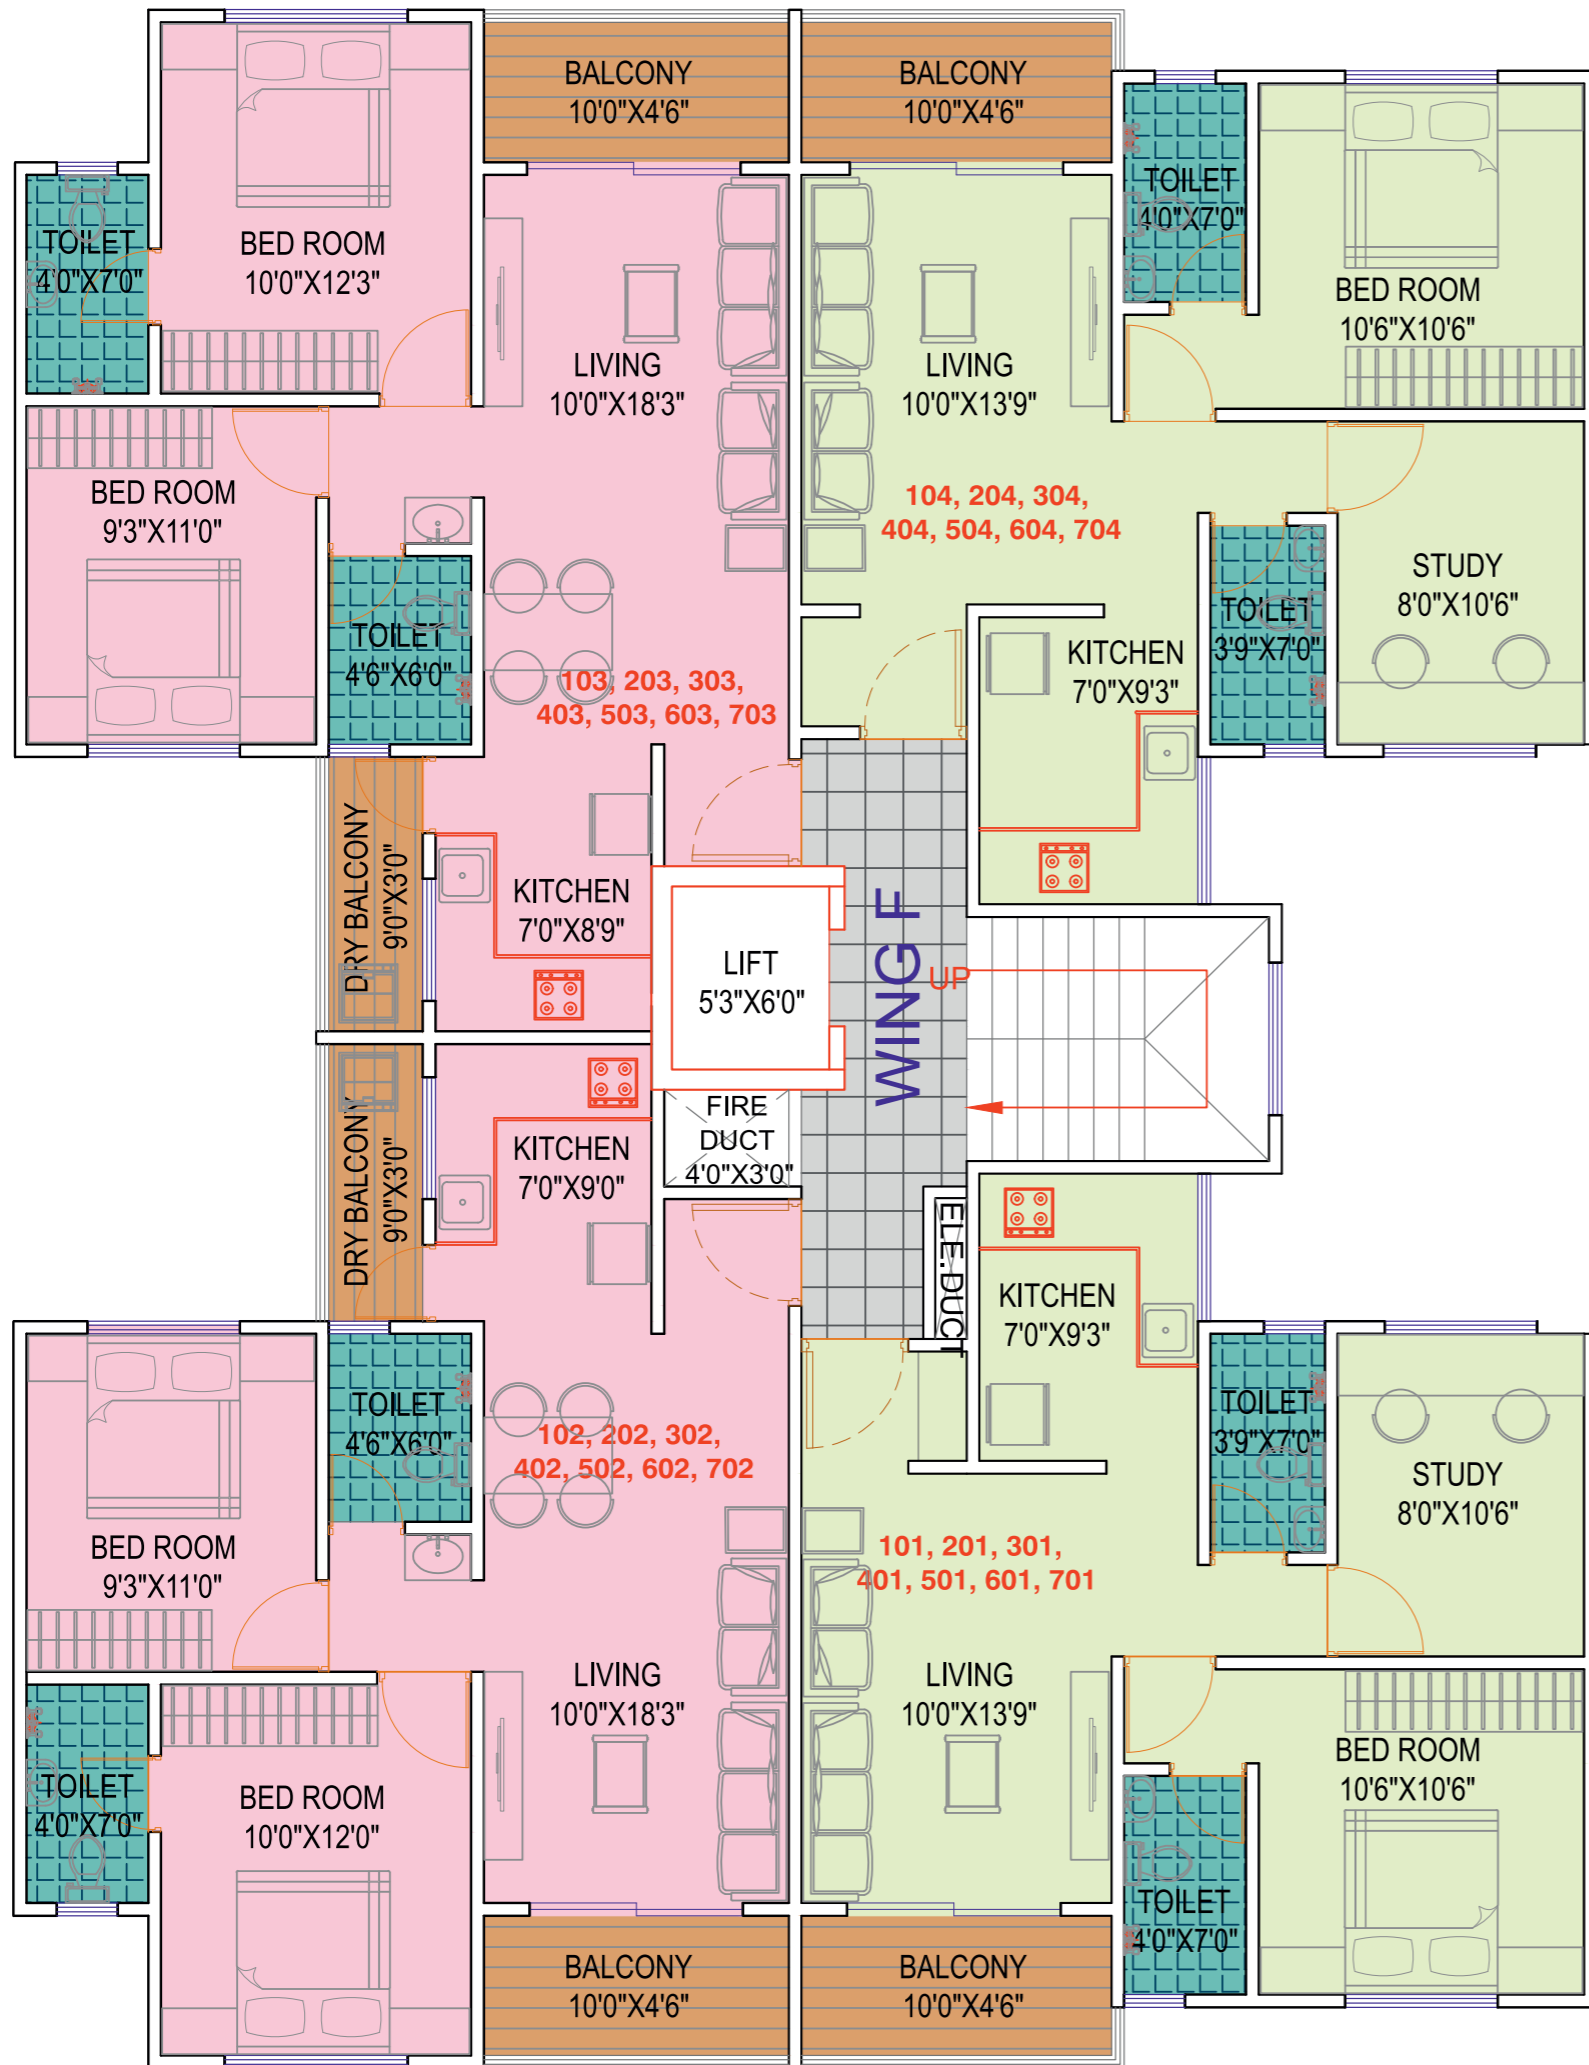

AREA STATEMENT FOR WING F TYPICAL 1ST TO 7TH FLOOR PLAN:

FLAT NO.	FLAT TYPE	TOTAL CARPET (SQ.FT.)
101, 201, 301, 401, 501, 601, 701	1.5 BHK	592
102, 202, 302, 402, 502, 602, 702	2 BHK	669
103, 203, 303, 403, 503, 603, 703	2 BHK	667
104, 204, 304, 404, 504, 604, 704	1.5 BHK	593

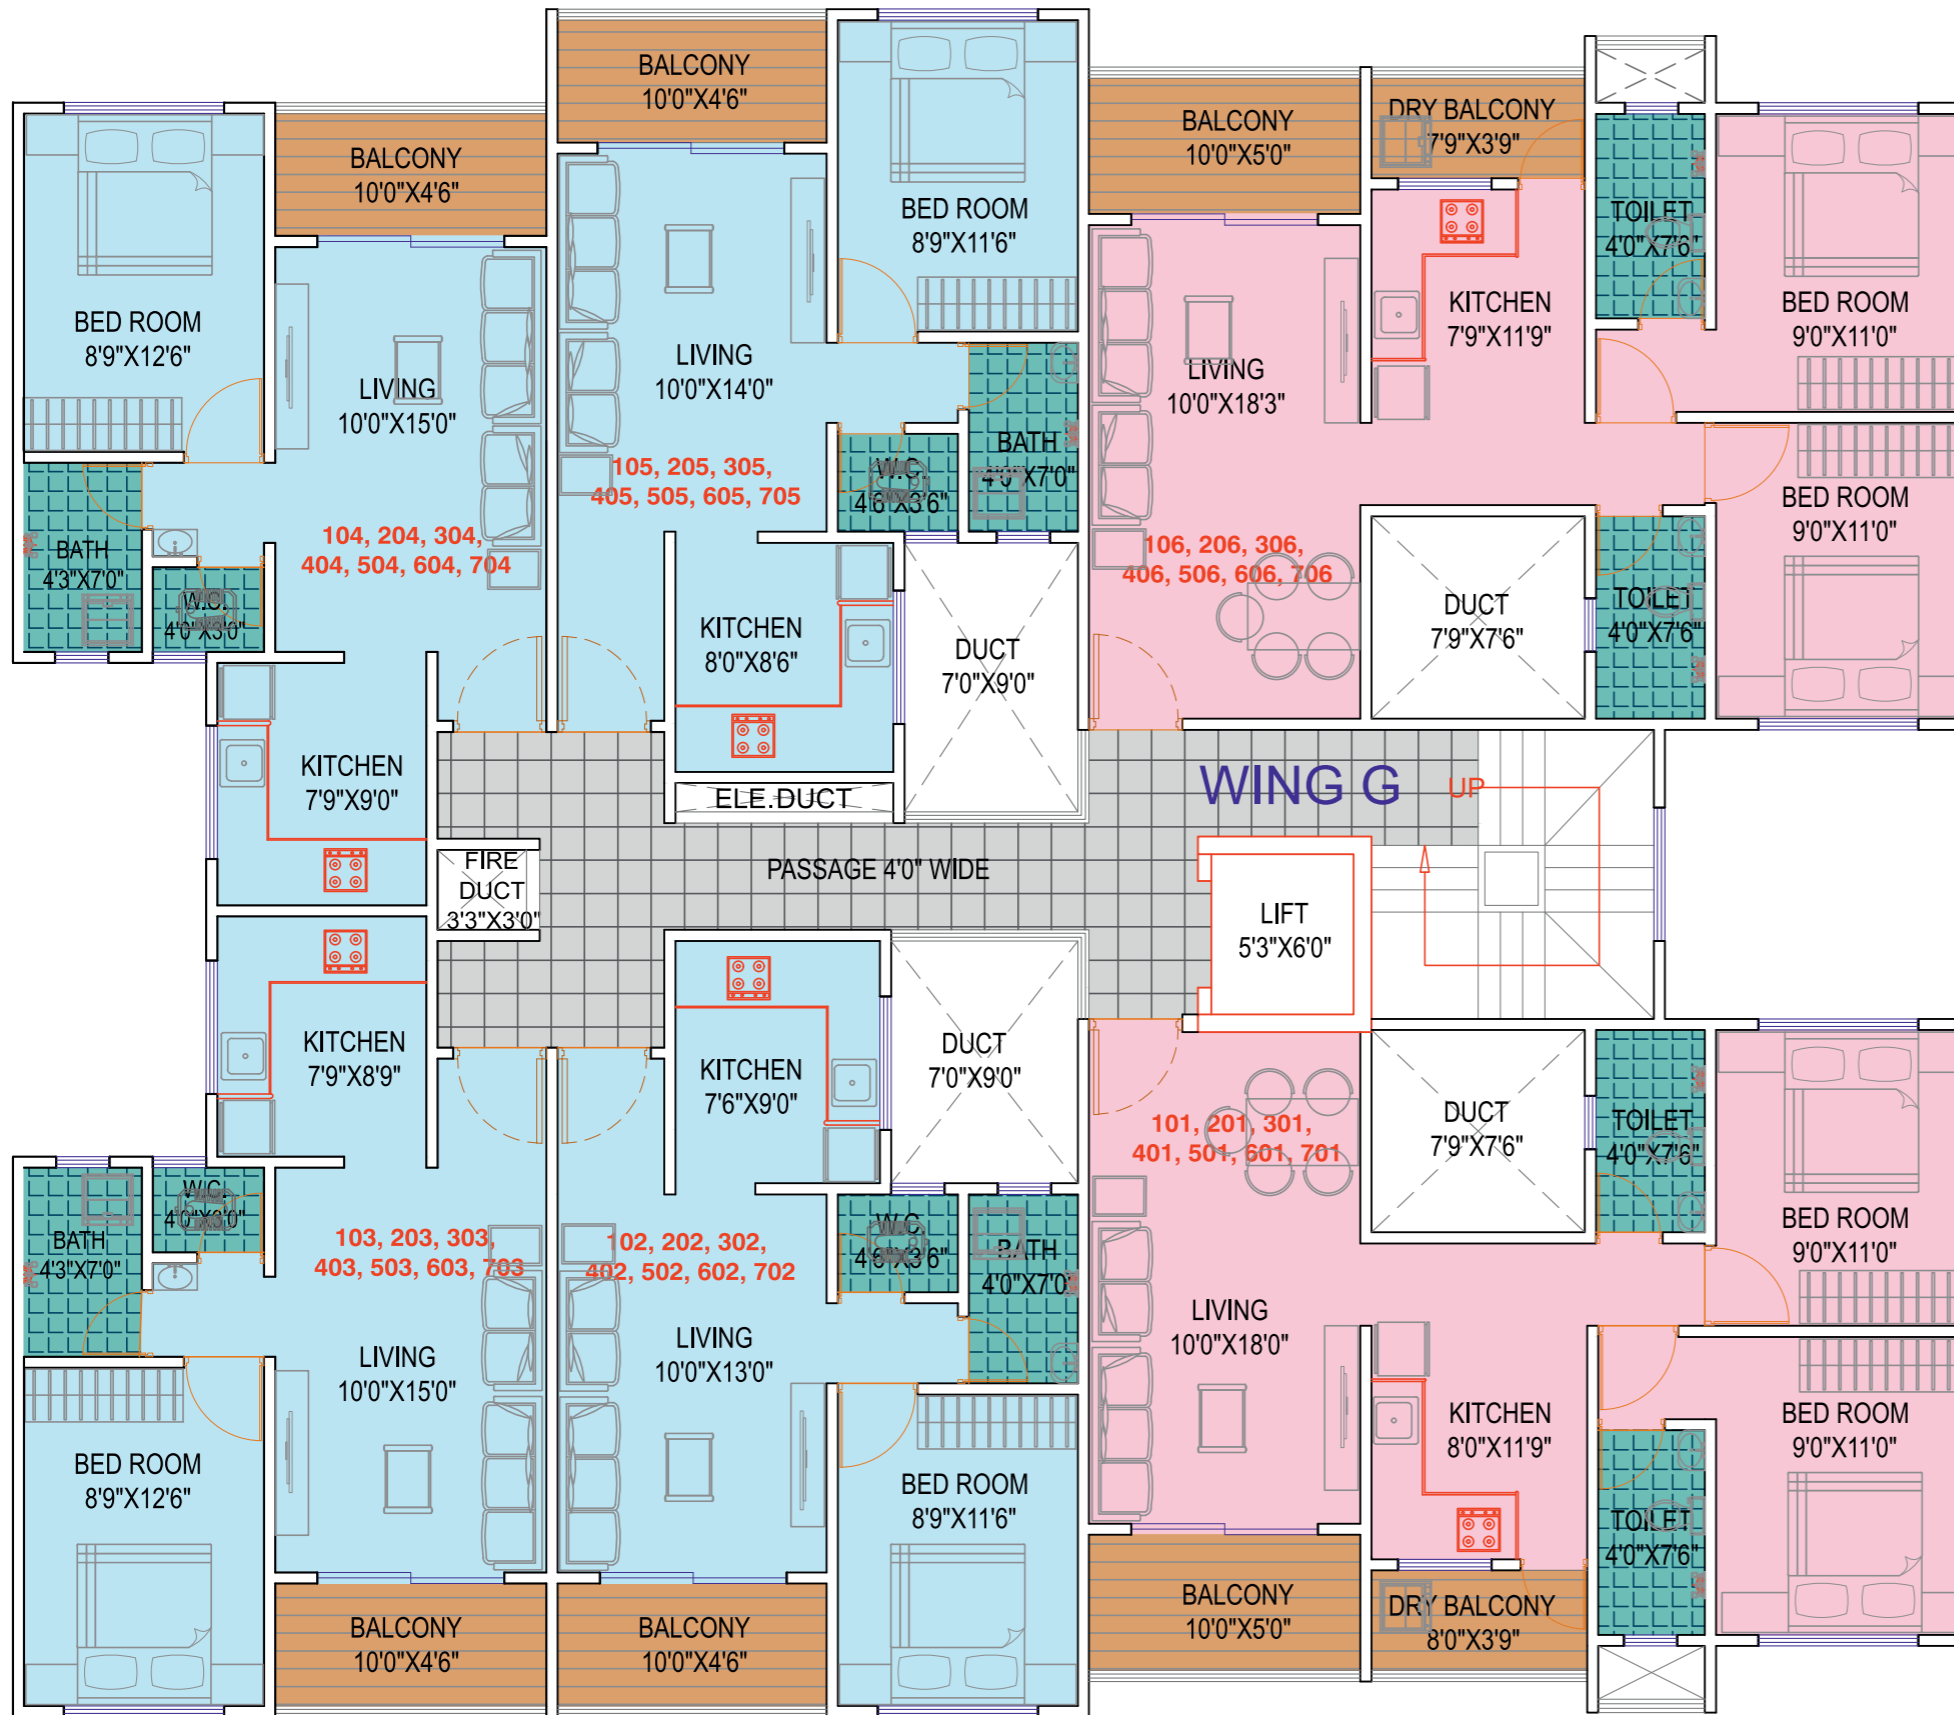


WING 'G'

AREA STATEMENT FOR WING G TYPICAL 1ST TO 7TH FLOOR PLAN:

FLAT NO.	FLAT TYPE	TOTAL CARPET (SQ.FT.)
101, 201, 301, 401, 501, 601, 701	2 BHK	674
102, 202, 302, 402, 502, 602, 702	1 BHK	456
103, 203, 303, 403, 503, 603, 703	1 BHK	473
104, 204, 304, 404, 504, 604, 704	1 BHK	467
105, 205, 305, 405, 505, 605, 705	1 BHK	465
106, 206, 306, 406, 506, 606, 706	2 BHK	674


WING 'C'

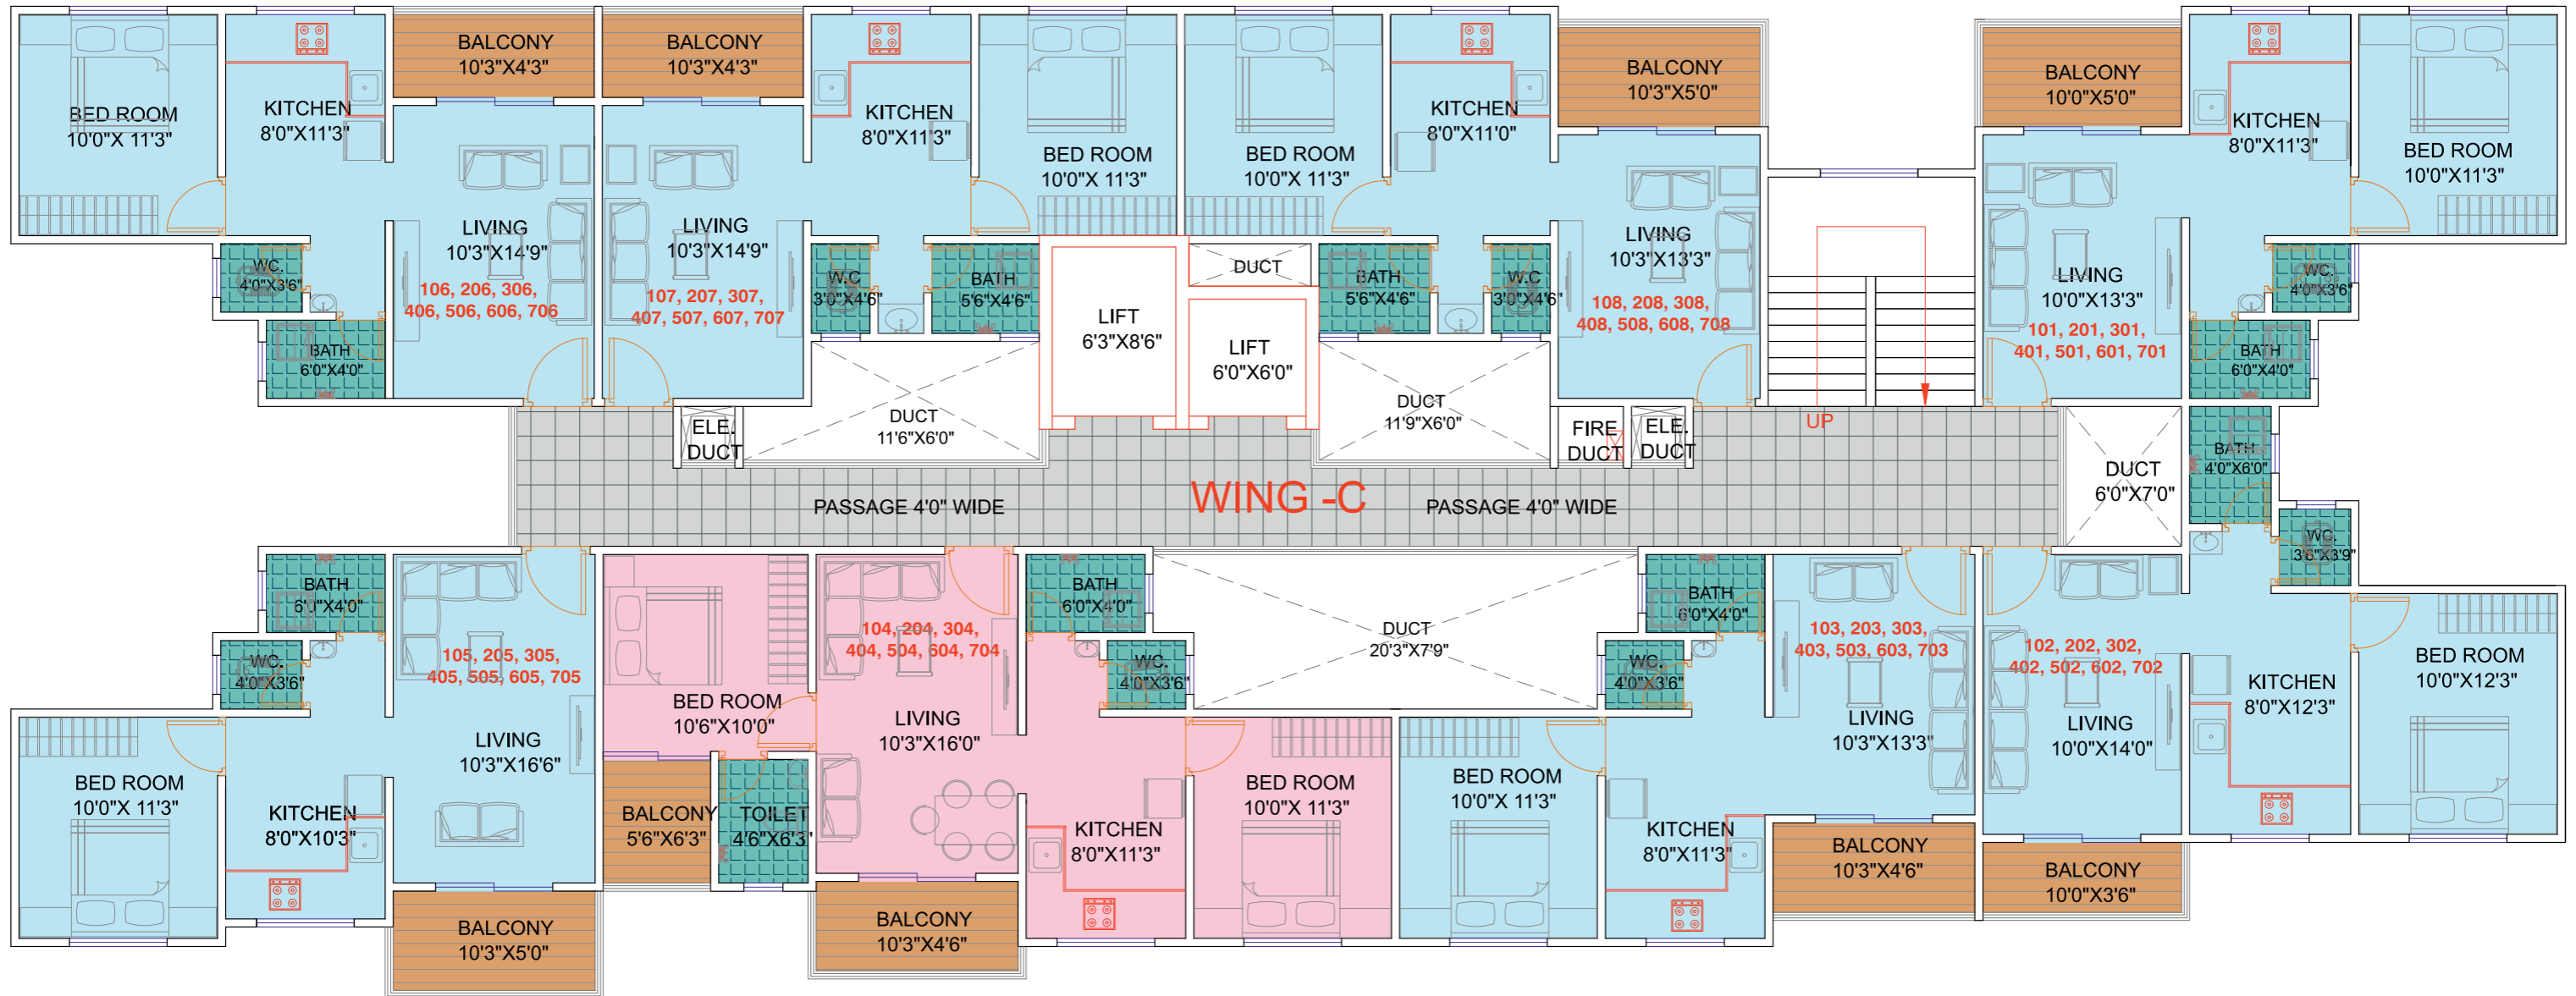

AREA STATEMENT FOR WING C TYPICAL 1ST TO 7TH FLOOR PLAN:

FLAT NO.	FLAT TYPE	TOTAL CARPET (SQ.FT.)
101, 201, 301, 401, 501, 601, 701	1 BHK	461
102, 202, 302, 402, 502, 602, 702	1 BHK	469
103, 203, 303, 403, 503, 603, 703	1 BHK	455
104, 204, 304, 404, 504, 604, 704	2 BHK	664
105, 205, 305, 405, 505, 605, 705	1 BHK	488
106, 206, 306, 406, 506, 606, 706	1 BHK	469
107, 207, 307, 407, 507, 607, 707	1 BHK	465
108, 208, 308, 408, 508, 608, 708	1 BHK	461







WING 'D'

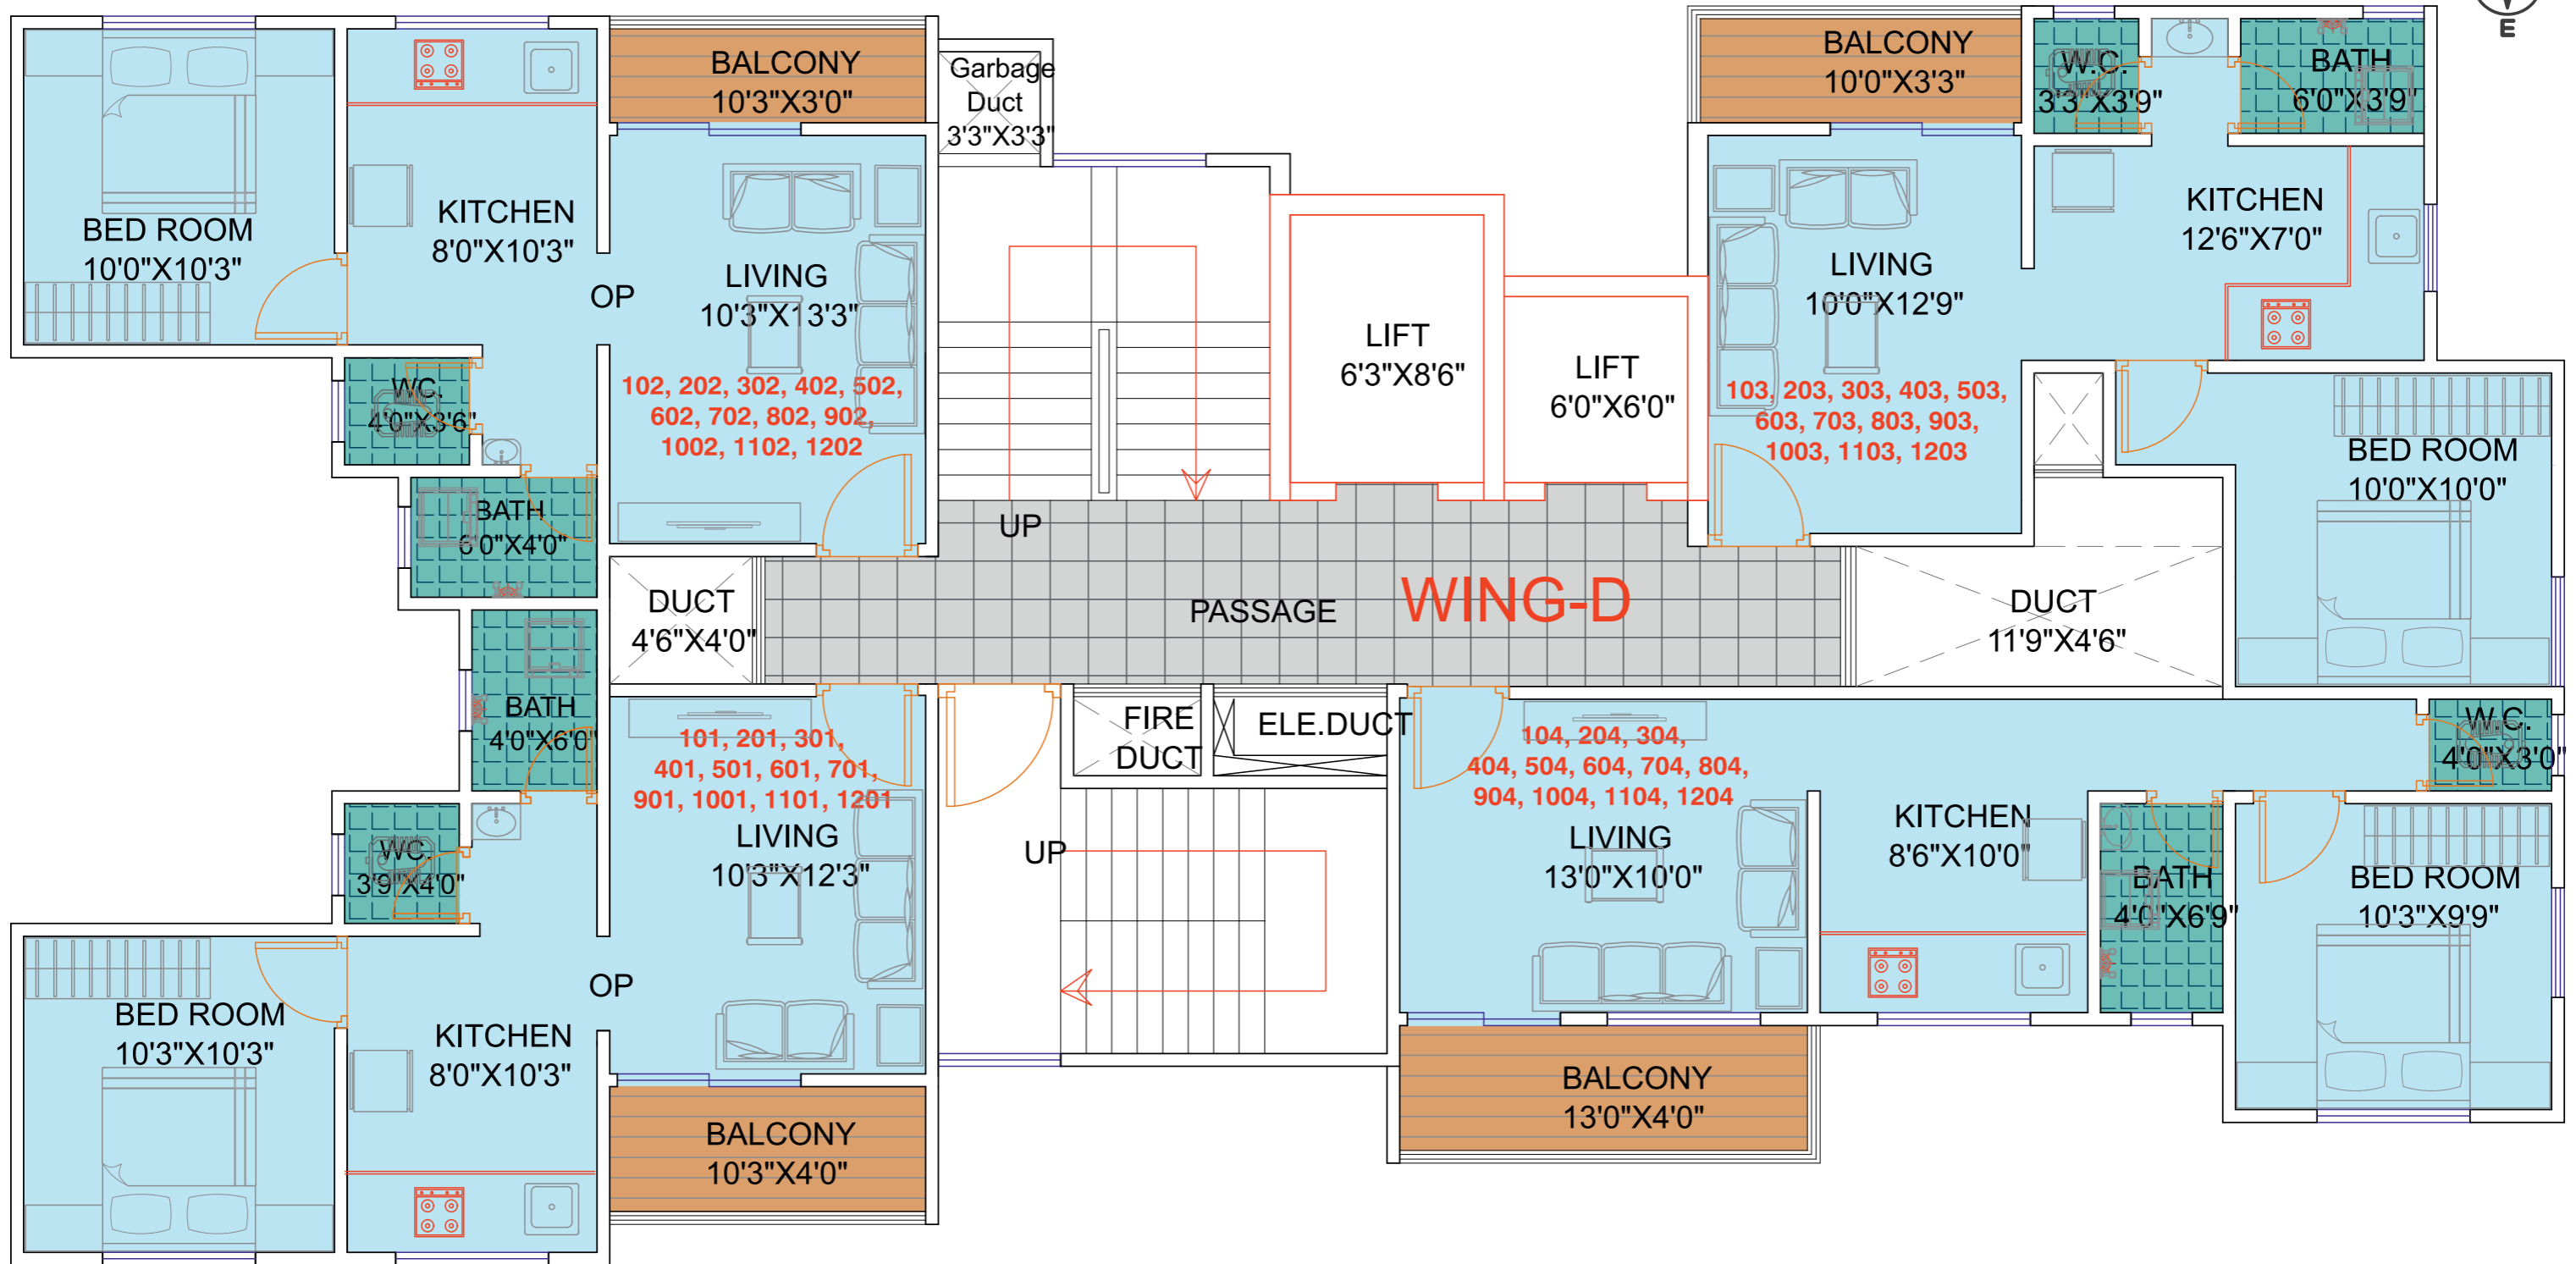


AREA STATEMENT FOR **WING D** TYPICAL 1ST TO 12TH FLOOR PLAN:

FLAT NO.	FLAT TYPE	TOTAL CARPET (SQ.FT.)
101, 201, 301, 401, 501, 601,701, 901,1001,1101,1201	1 BHK	424
102, 202, 302, 402, 502, 602,702,802,902,1002,1102,1202	1 BHK	421
103, 203, 303, 403, 503, 603,703,803,903,1003,1103,1203	1 BHK	430
104, 204, 304, 404, 504, 604, 704,804,904,1004,1104,1204	1 BHK	462


1 BHK
488 Sq.Ft.
CARPET

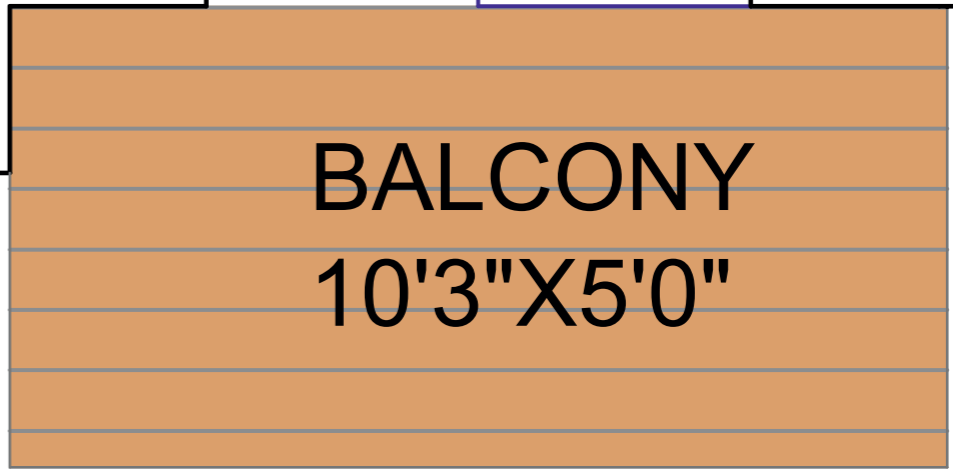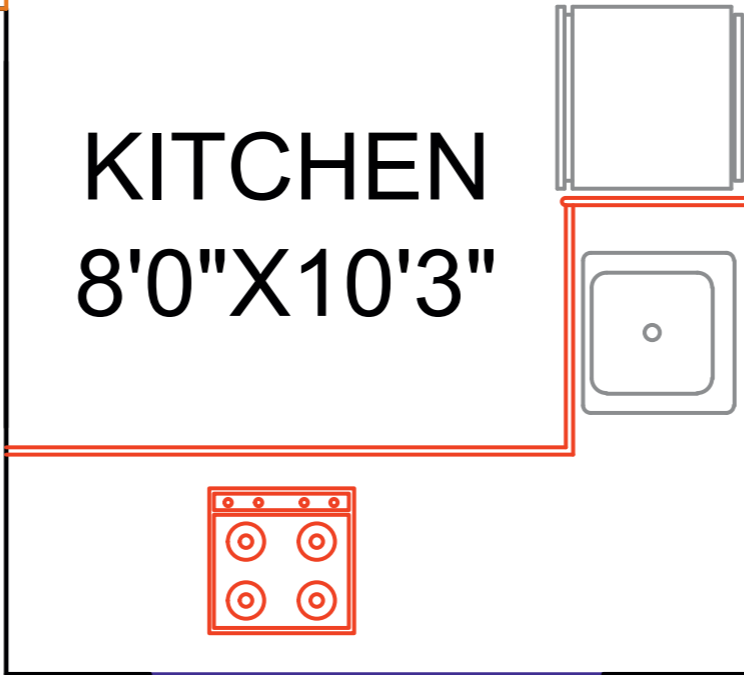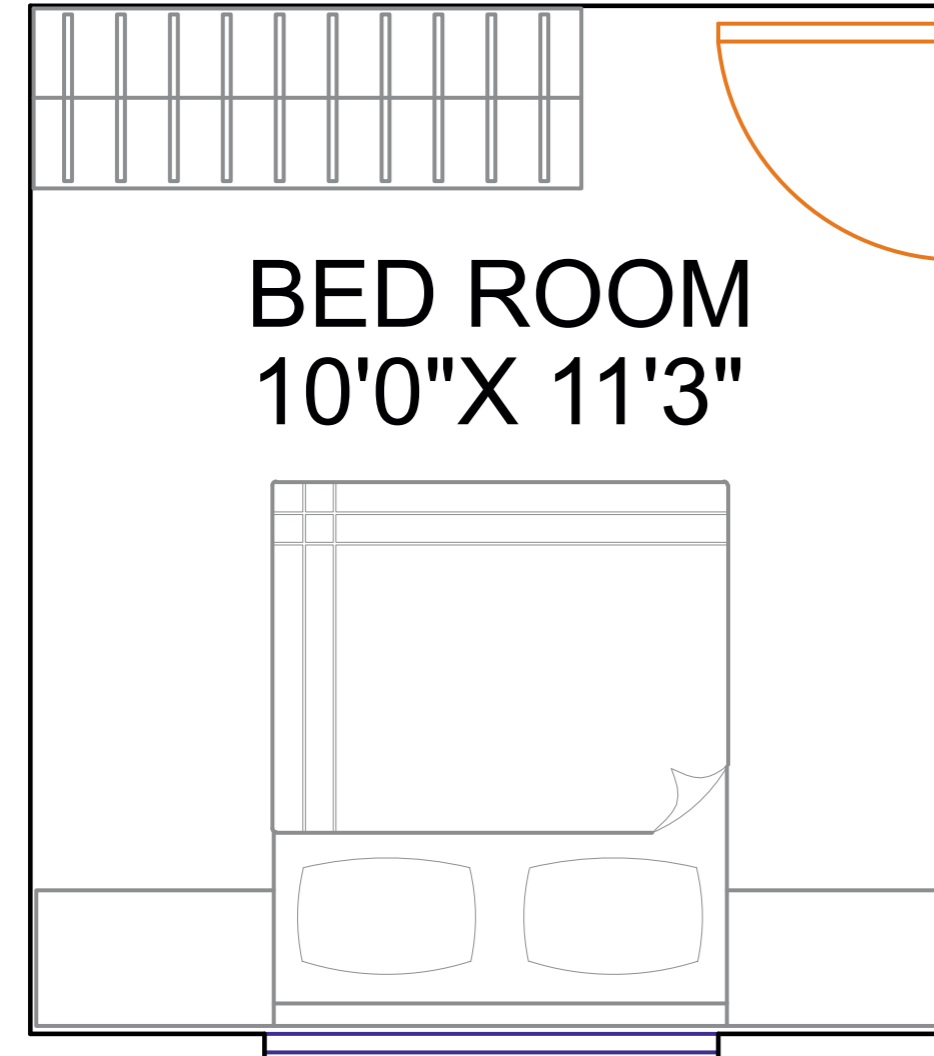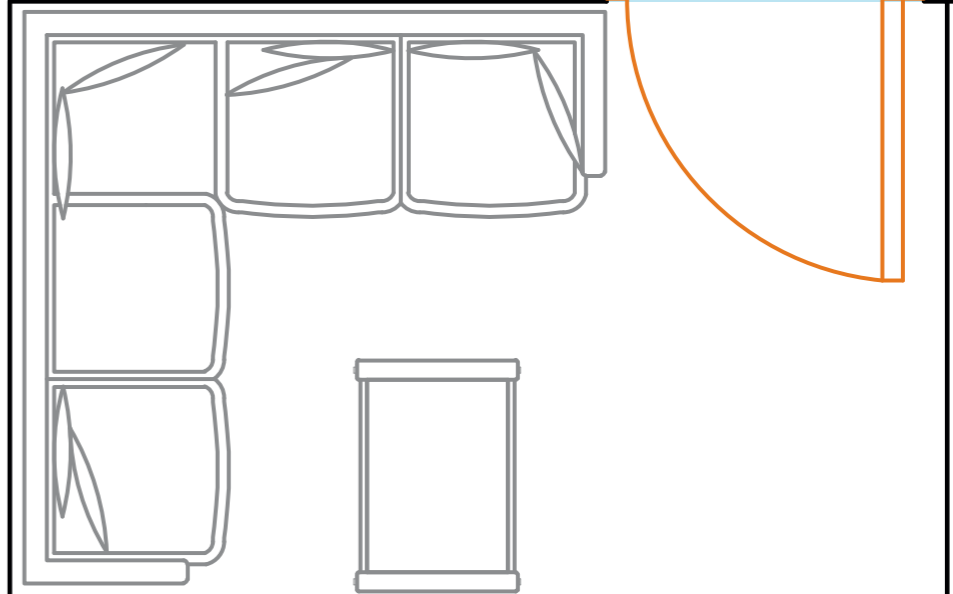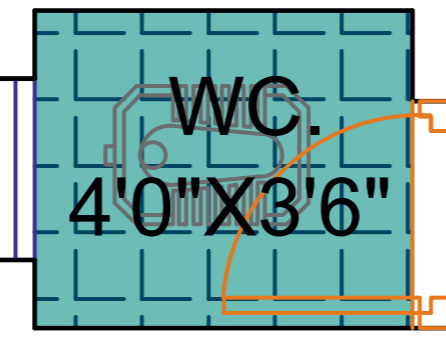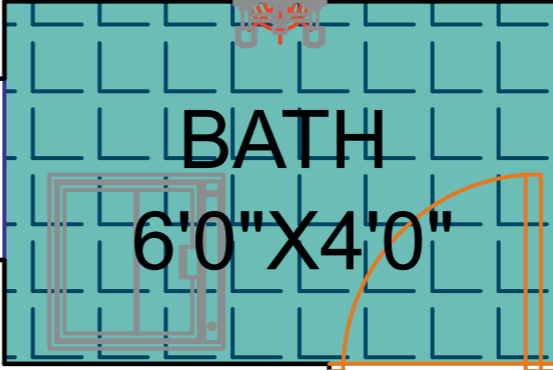

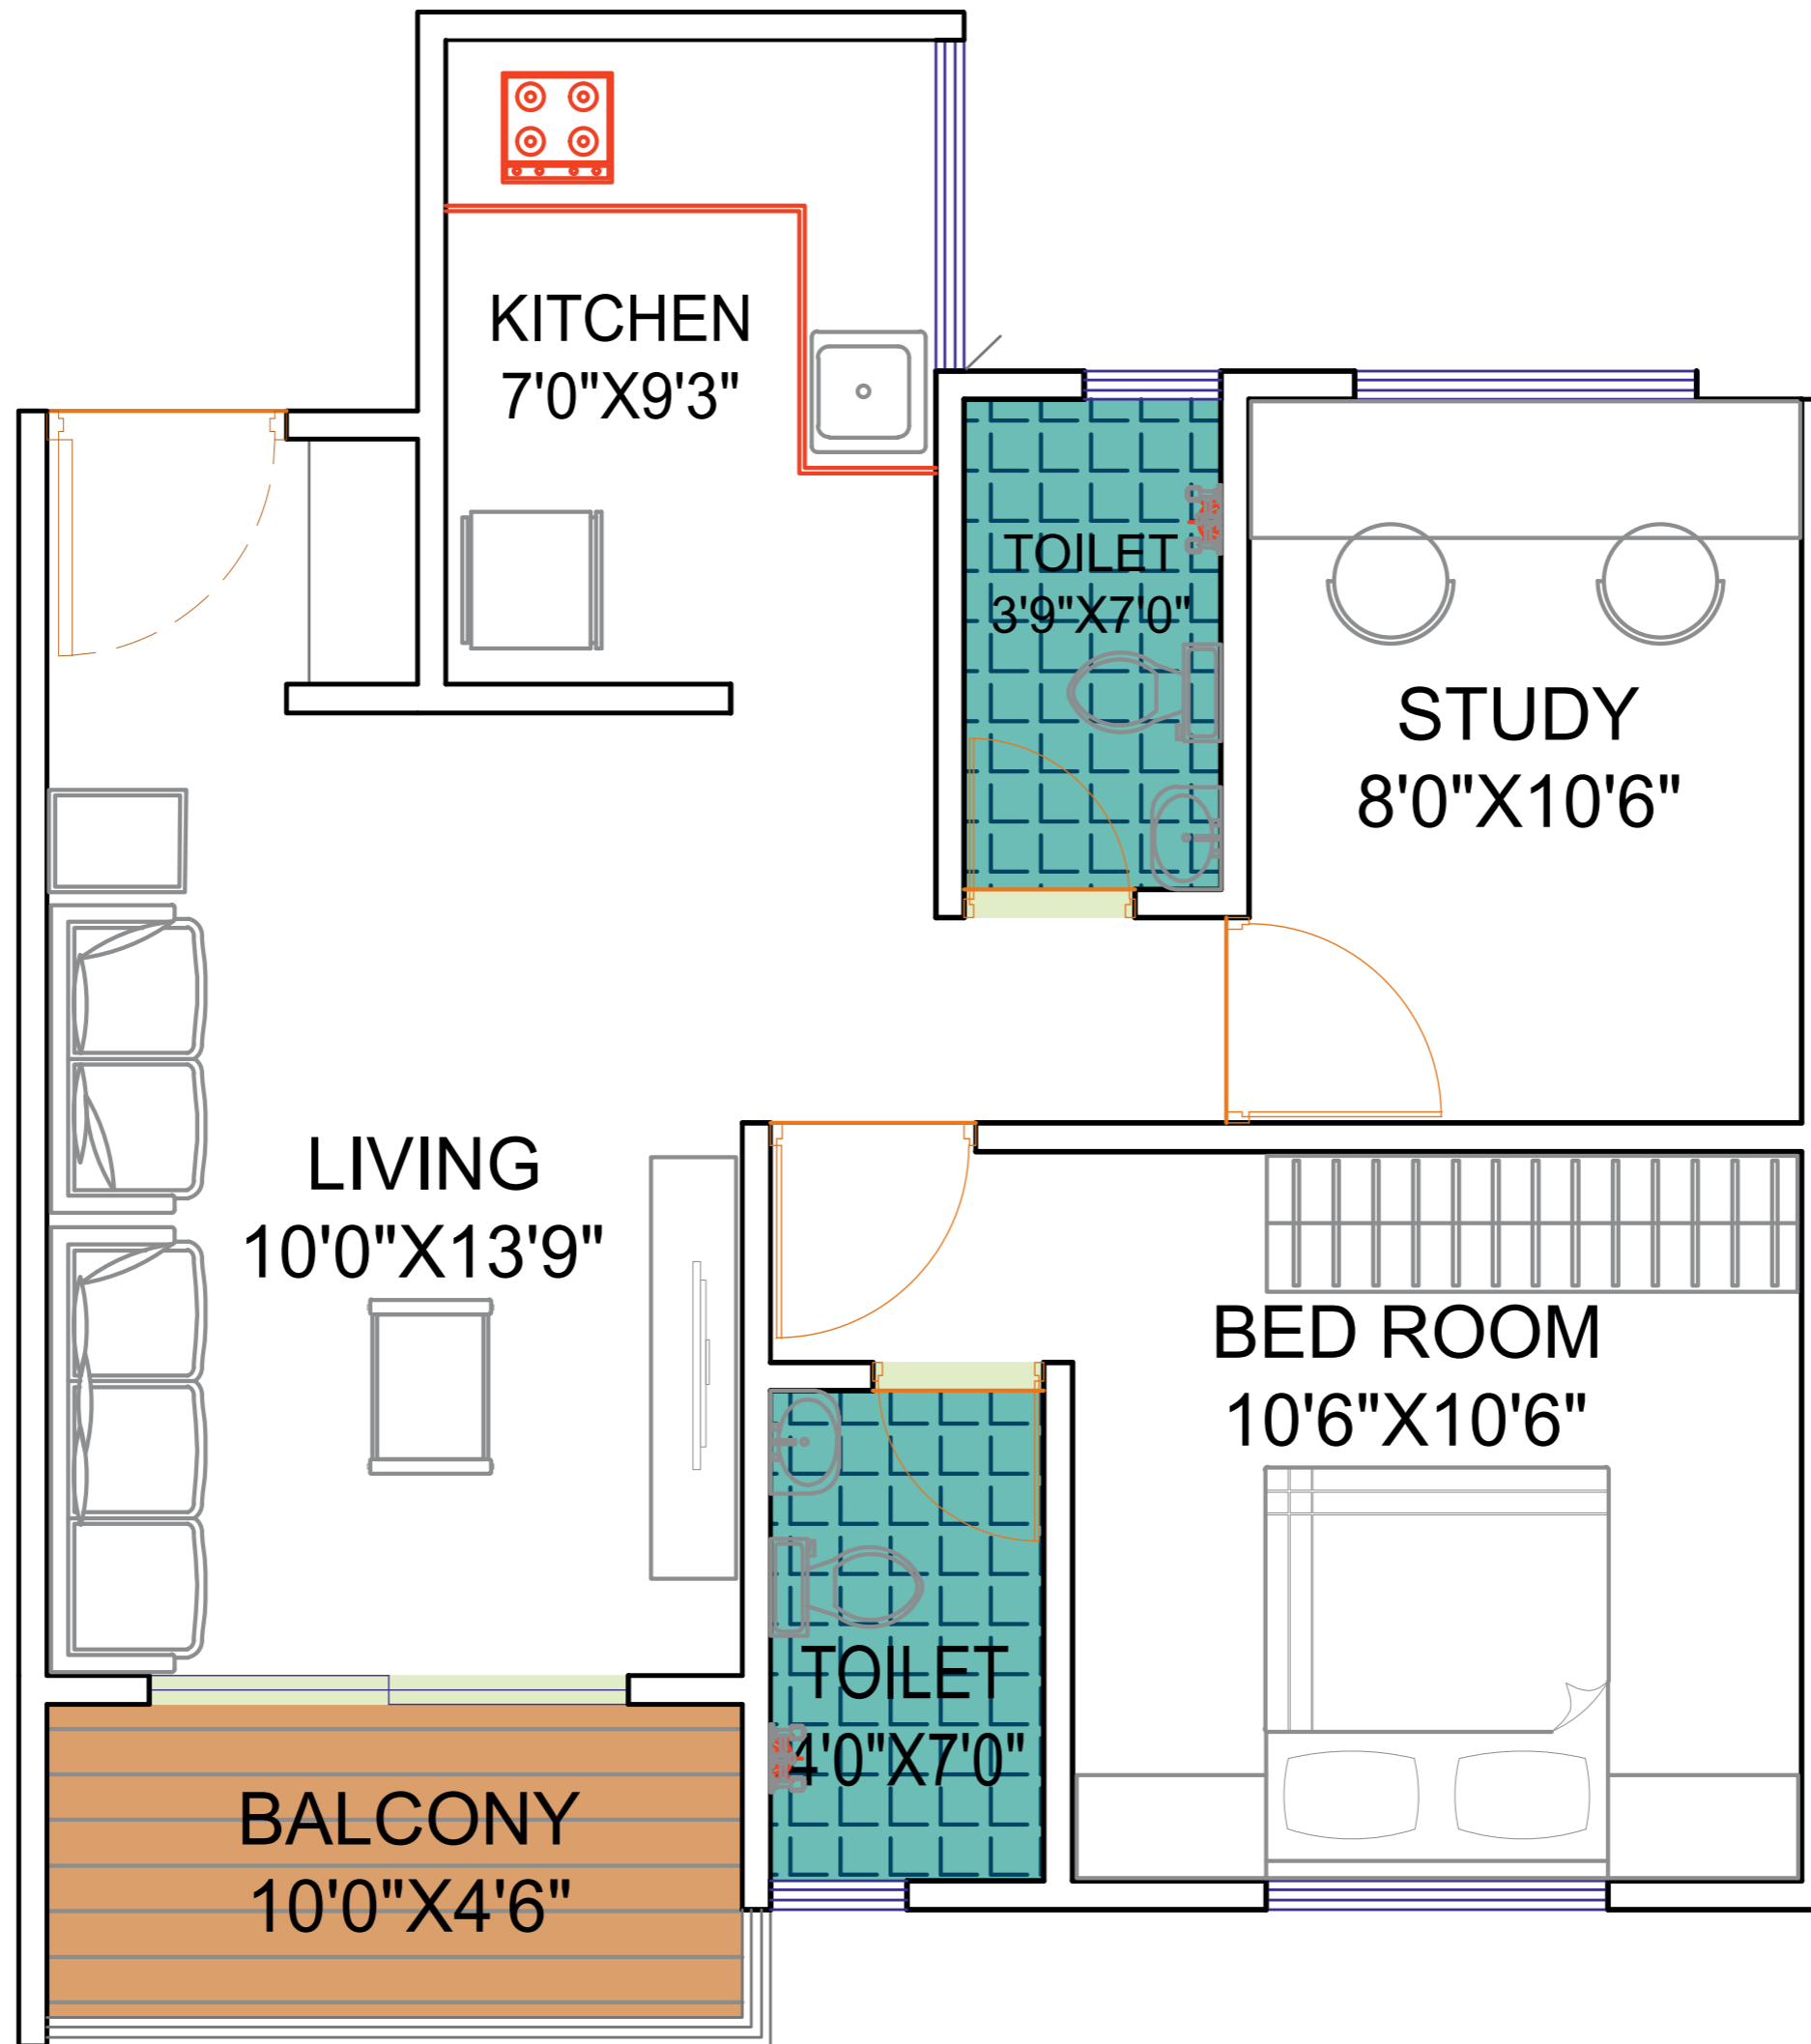


COZY
2 BHK


593 Sq.Ft.
CARPET

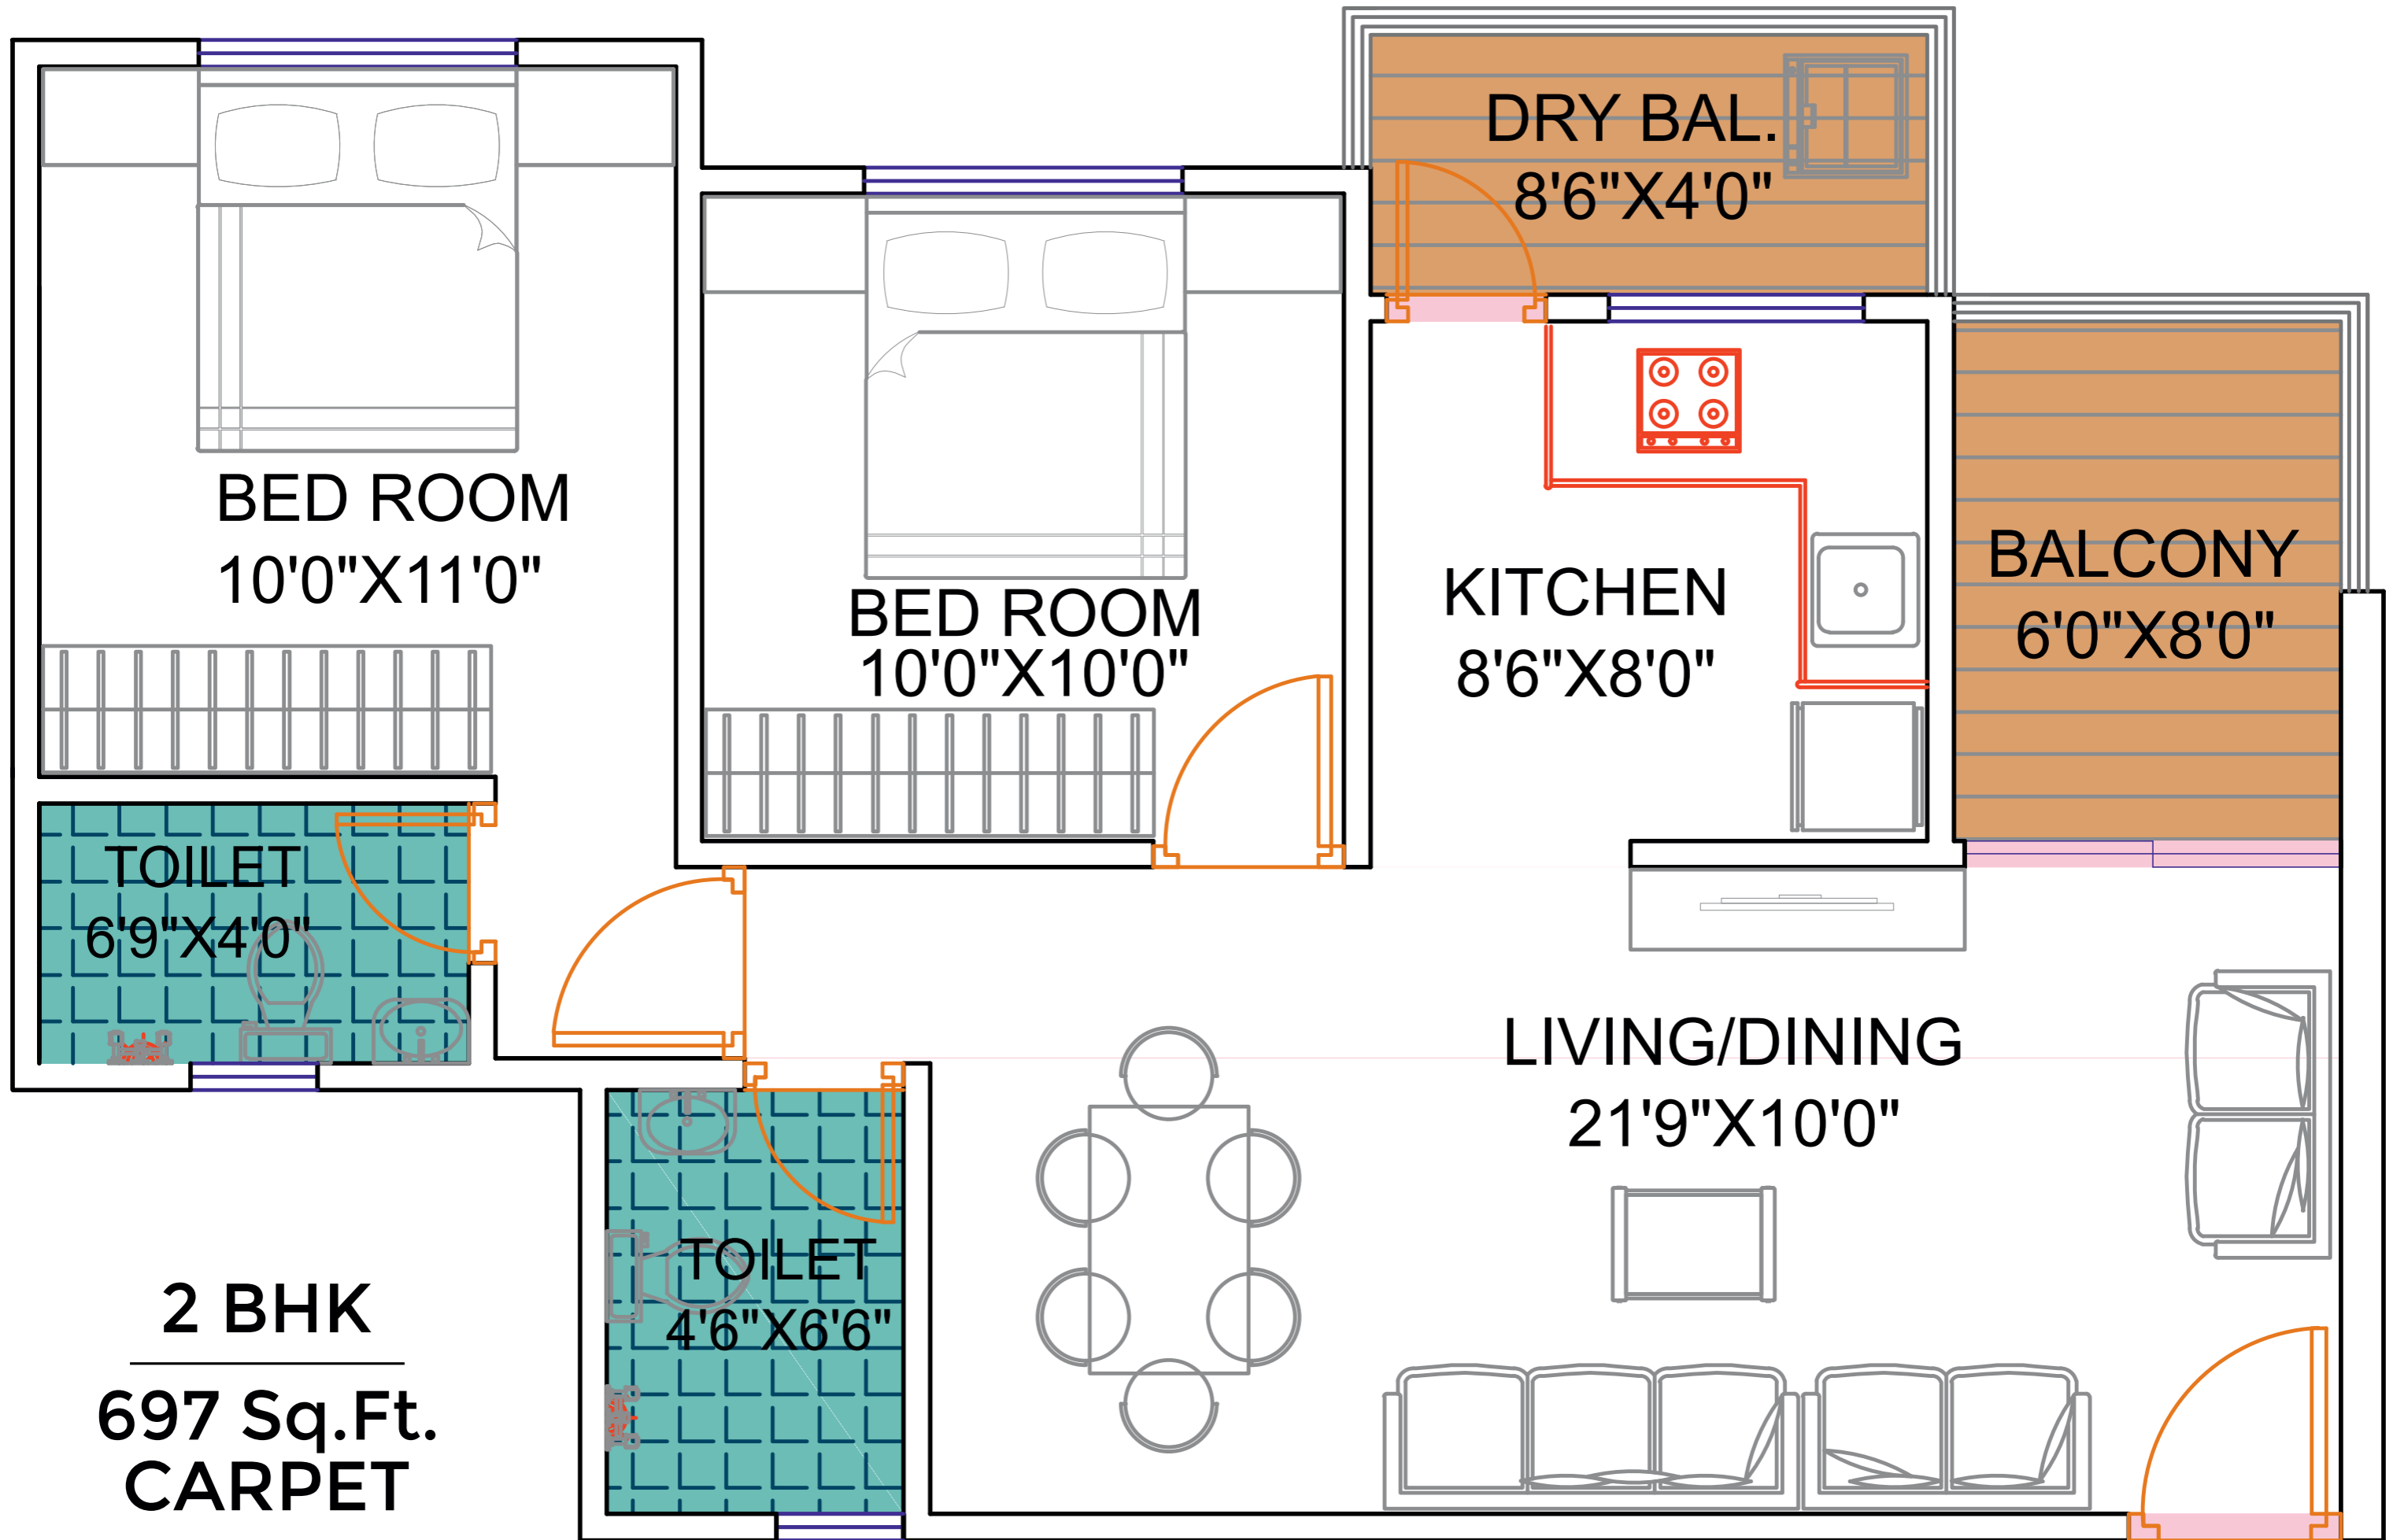

2 BHK
697 Sq.Ft.
CARPET

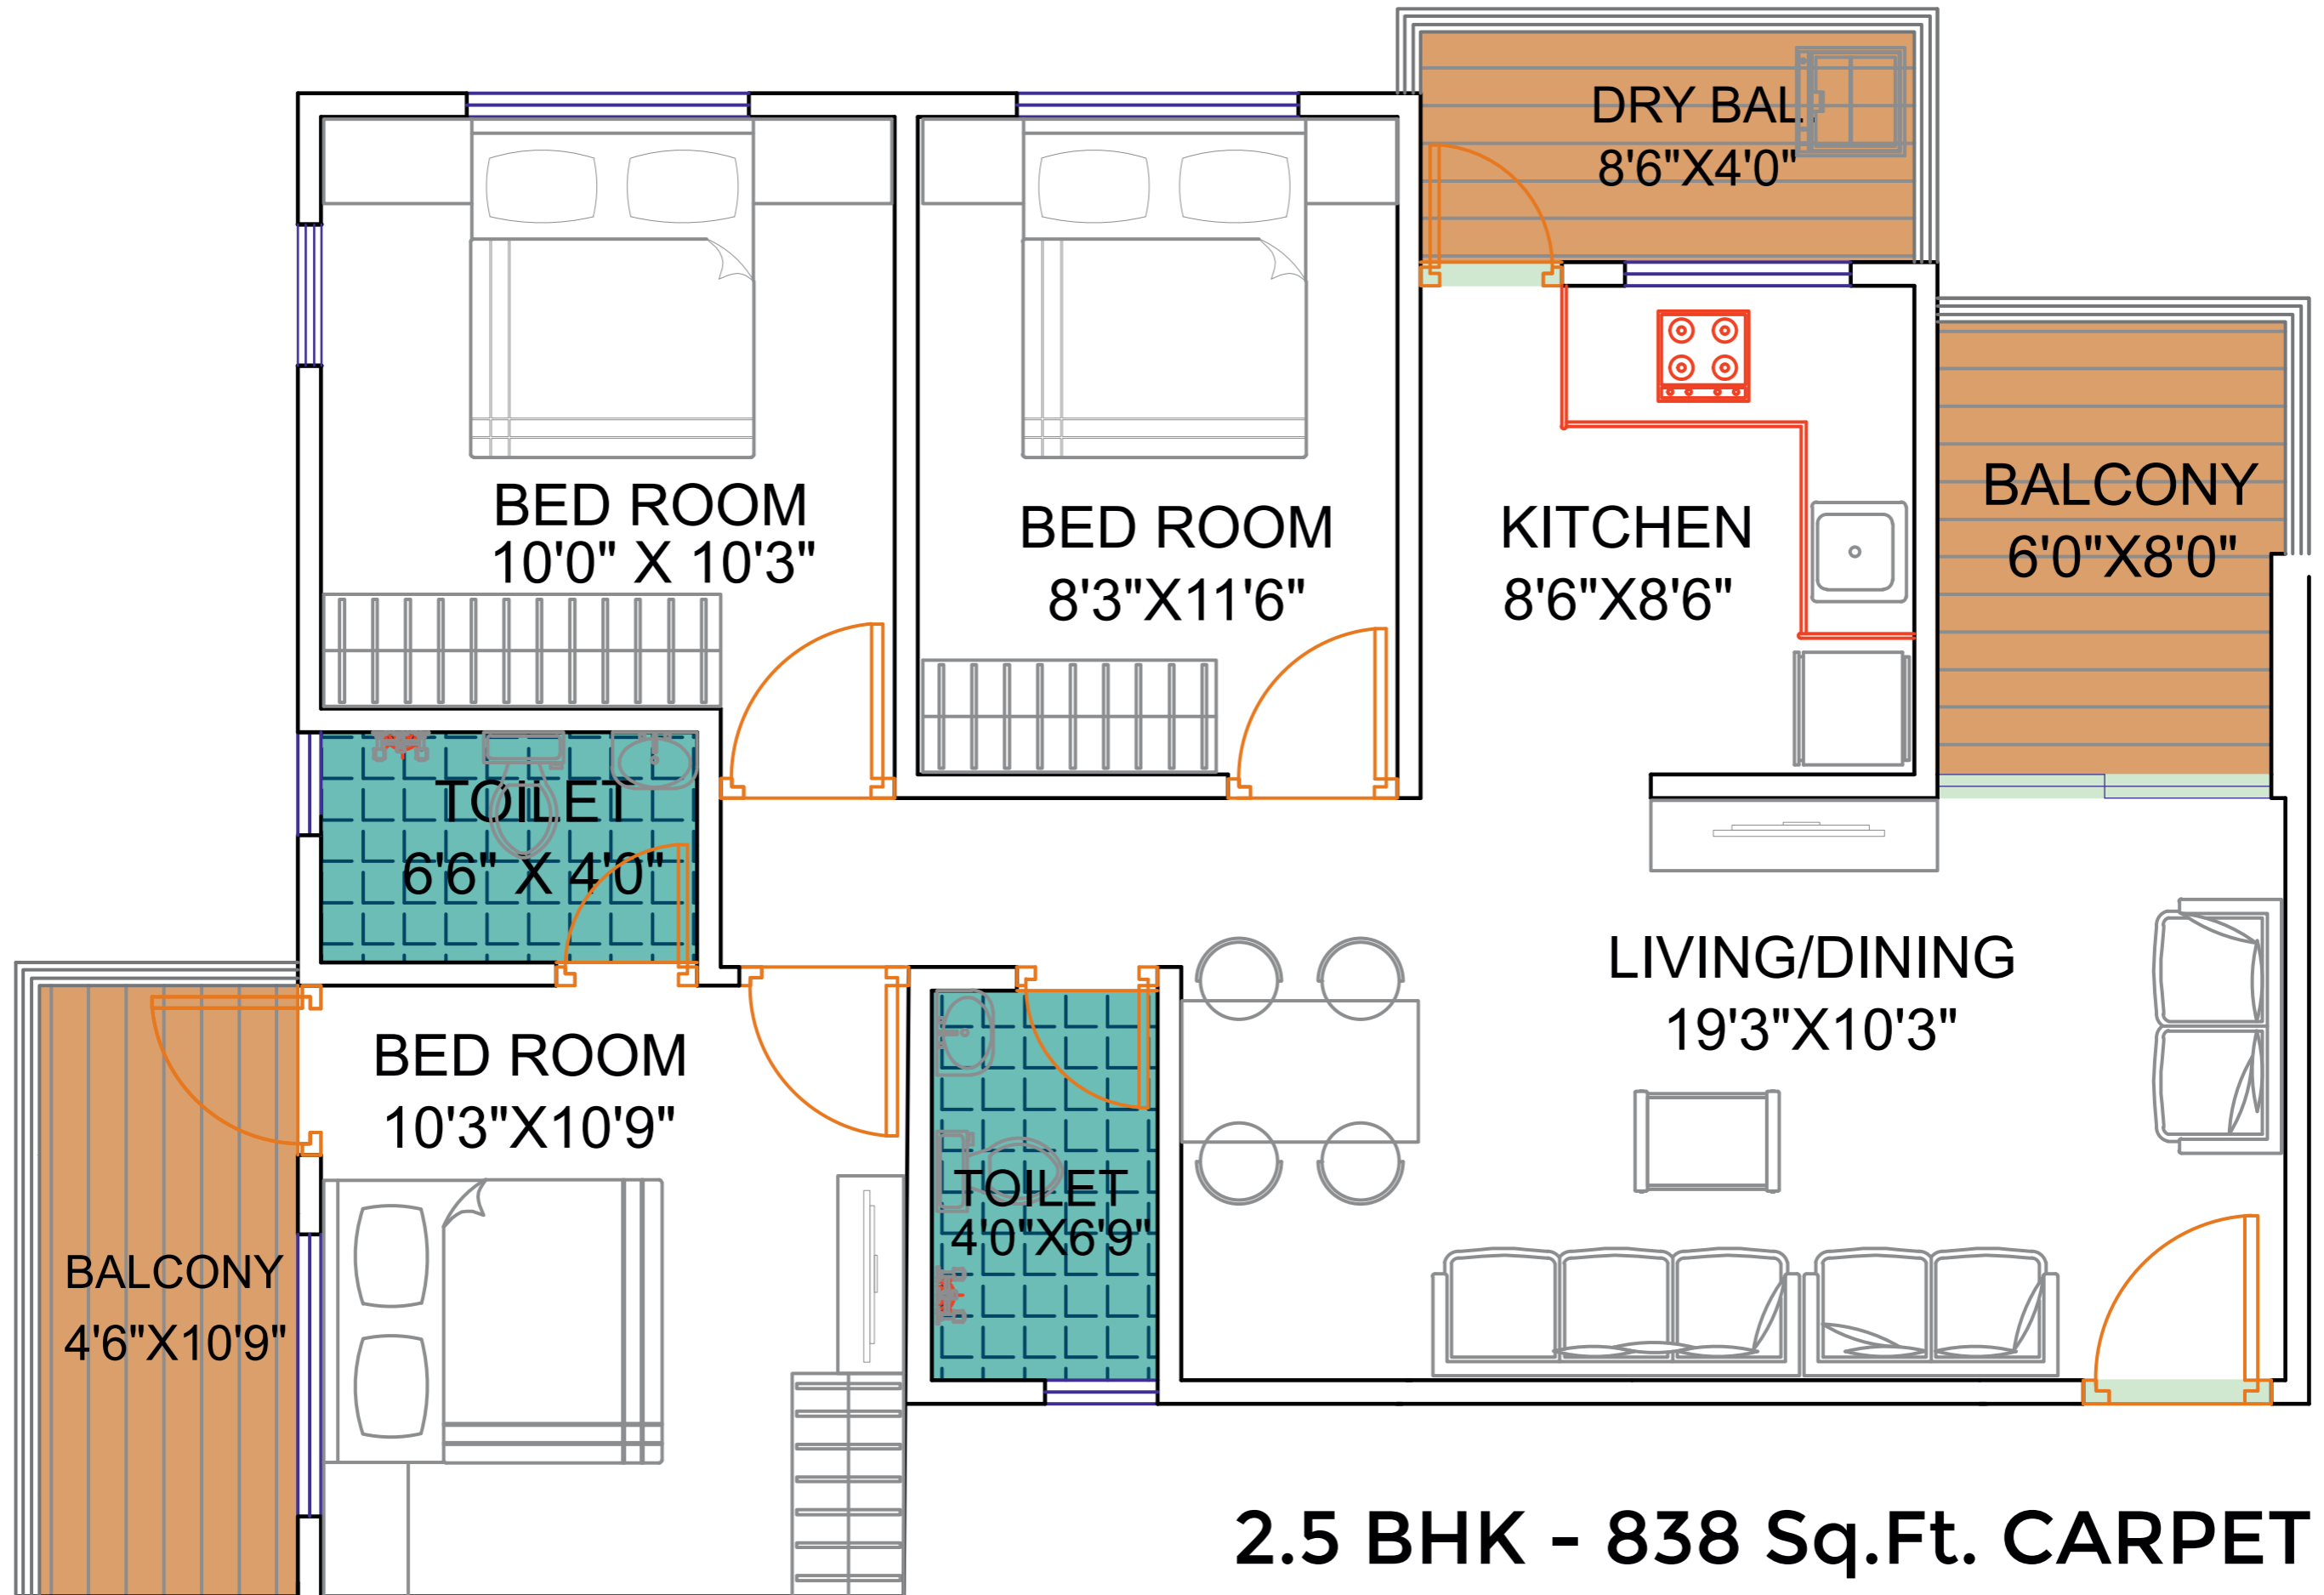

2.5 BHK - 838 Sq.Ft. CARPET

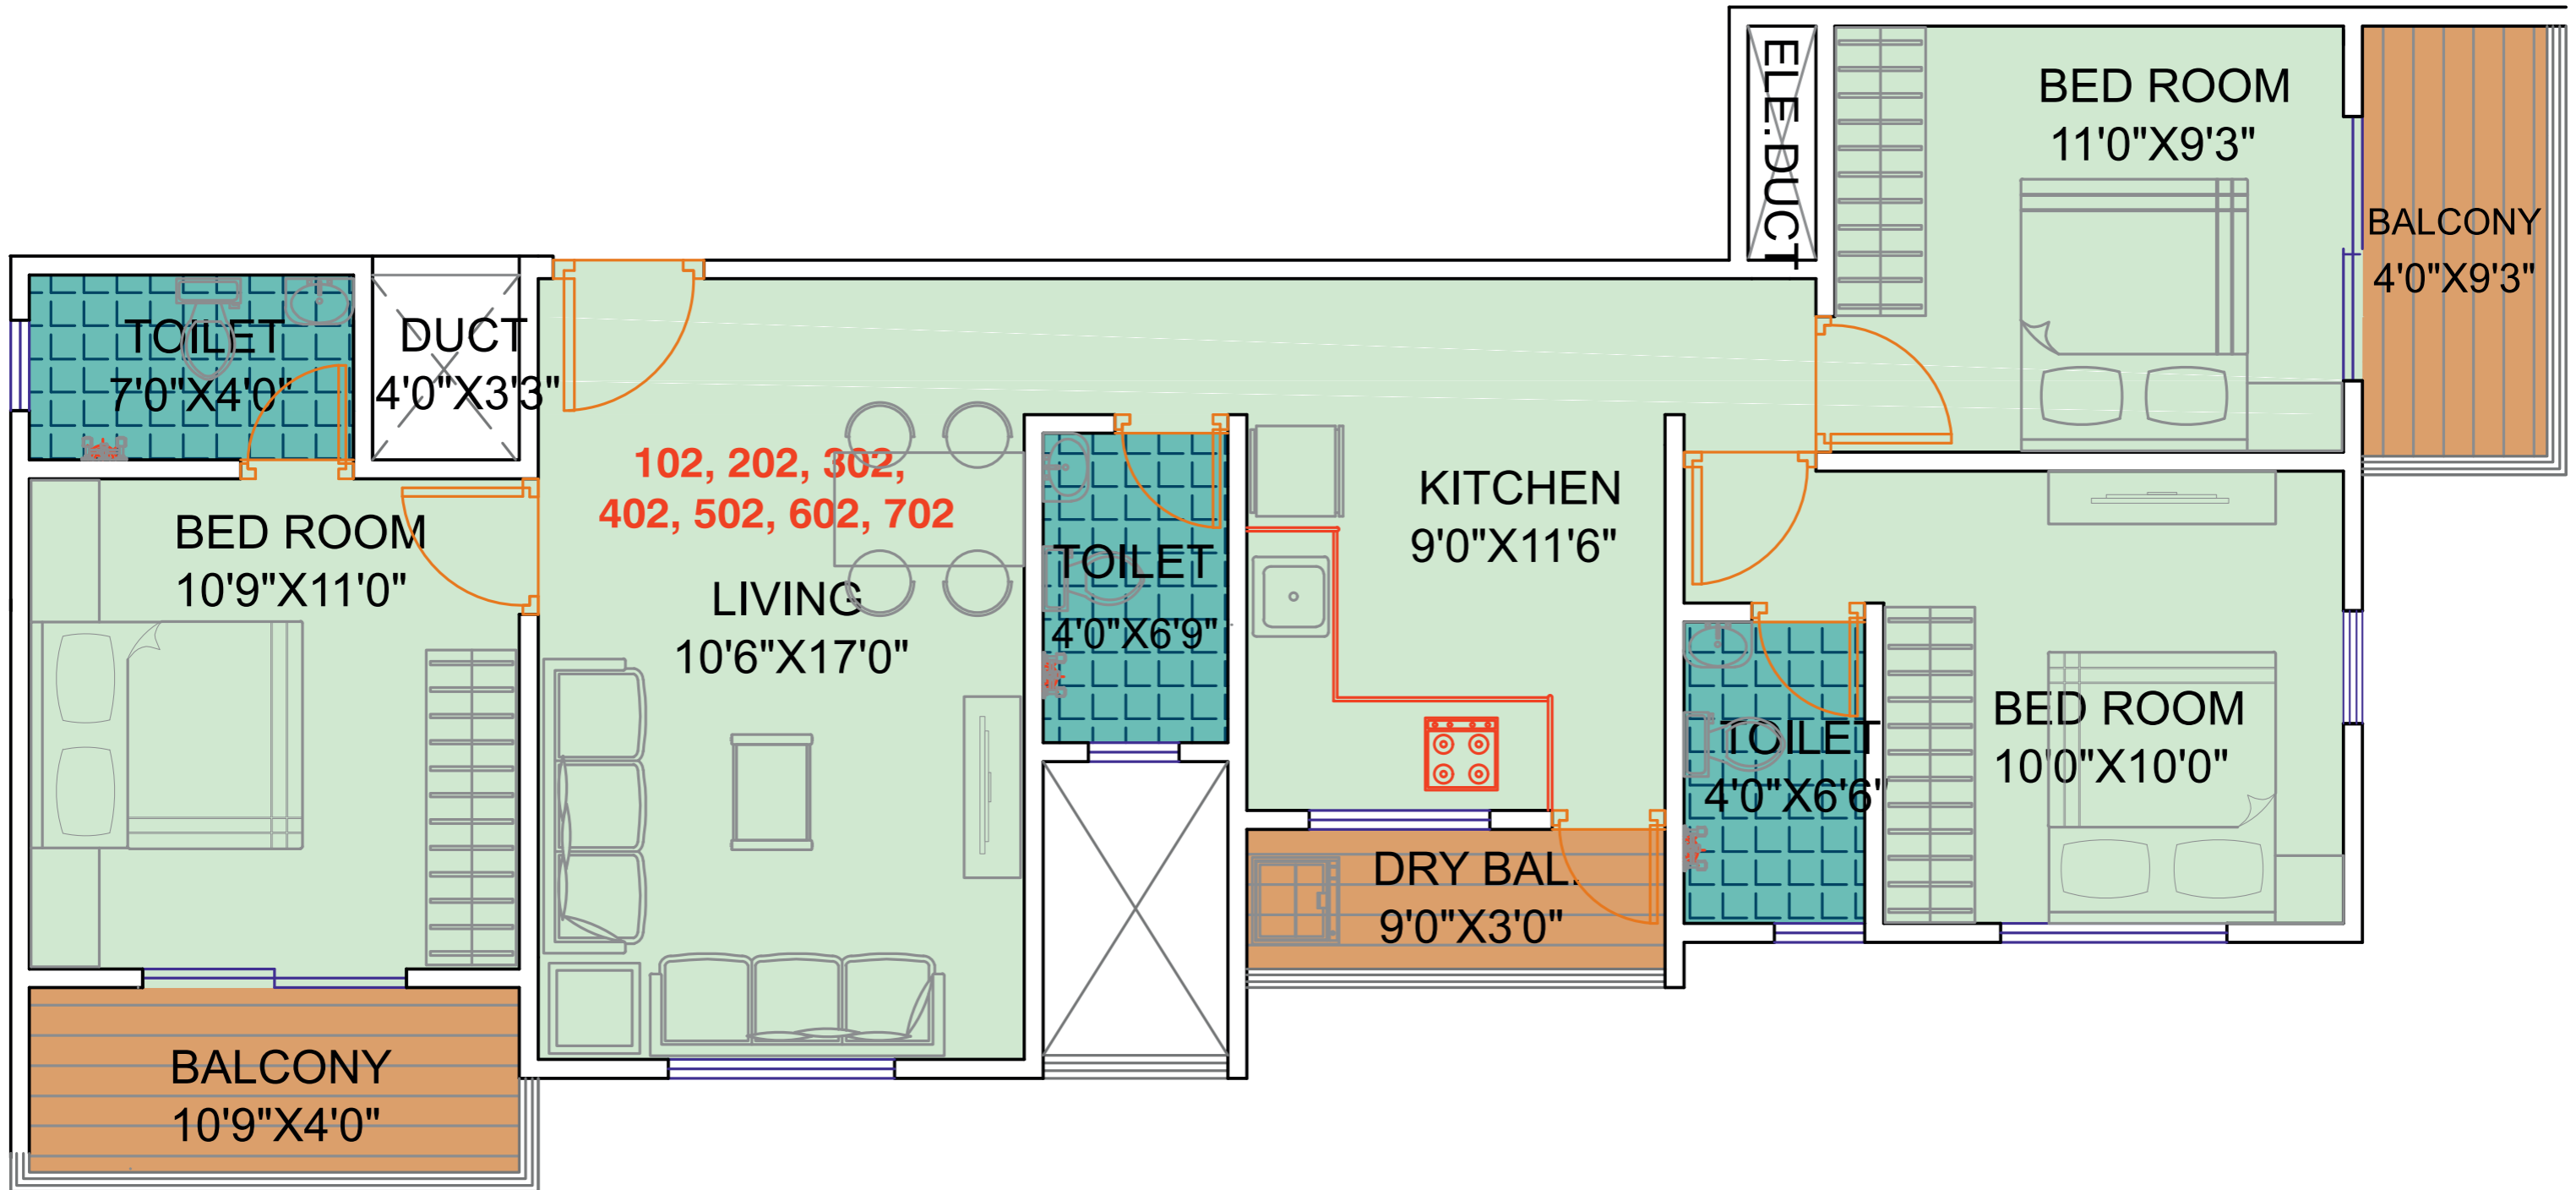

3 BHK - 873 Sq.Ft. CARPET


Project Amenities



OPEN GYM



CLUB HOUSE

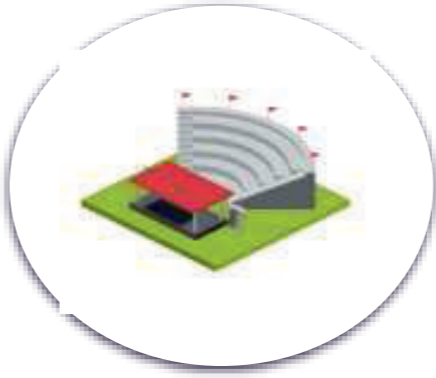

OPEN AMPHITHEATER



INDOOR GAMES



LANDSCAPE GARDEN



SITOUT AREA



KIDS PLAY AREA



YOGA AREA



CLIMBING WALL

And Many More....

Project Features



**PROVISION FOR TV &
TELEPHONE POINT**



CCTV AT MAIN GATE



**FIRE FIGHTING
SYSTEM**



**RAIN WATER
HARVESTING**



SOCIETY OFFICE



**DG BACKUP FOR LIFTS &
COMMON AREAS**



**SOLAR WATER HEATER
FOR MASTER BEDROOM**



**ELEVATORS OF
REPUTED BRAND
WITH DG BACKUP**



**GARBAGE
CHUTES**

& many more....