



📞 89 29 303 303 | ✉ info@bstdevelopers.com | 🌐 www.bstdevelopers.com
BST Developers India Pvt. Ltd. 308, 3rd Floor, ILD Trade Center, Sector-47, Gurgaon-122001



WELCOME TO

bst
PRESENTS

 **green**TM
bhoomi
RESIDENTIAL INDIE - PLOTS



the
earth can turn to
gold!

Our Indian heritage, ever so rich and diverse, lets us amalgamate all the 5 natural elements of "PRITHVI," "AKASH," "AGNI," "VAYU," "JAL," and ancient architecture "Vaastu Vidya, Sthapatya Veda" with modern German technology of environmental eco-habitation to give us the concept of "Indie-homes".

This unison yields the life-giving "gold" that grows from within, from mother-earth herself! A magnetism that attracts great fortune, enlightenment, fulfilment, and affluence.



the
World of **bst**

BST Developers India Pvt Ltd is best defined as India's first highly prospective Real Estate "Unicorn." BST was envisioned from a dream of creating a company that would revolutionize the Indian real estate industry. With a mission to provide world-class facilities to young India while maintaining the equilibrium of traditional values and modern technology, we are here to build a new India.

OUR MISSION

To fulfil the aspirations of families, with world-class standards.

OUR VISION

- *To build homes and create a lifestyle for the new generation of Indians.*
- *To inspire them to dream and feel free enough to live their dreams!*

OUR CULTURE

- *To have a uniform code*
- *To engage in events and join relevant associations*
- *To provide soft skills training*
- *To contribute to art and music*
- *To participate in CSR activities*



from
chairman's
desk

"I don't believe in doing business just for the sake of profit. I genuinely feel that a business that contributes towards the development of the nation... is really what I truly strive for in life.

There is a spirit of growth in India today. I have created a team of evangelists who are dedicated to creating homes and wealth for aspirational citizens. Their aspirations are for a global lifestyle that is attainable and of the best quality within a stipulated price band.

In fact, we, at BST, will continue to innovate, acquire the best technologies and strive for excellence in whatever we do. But most importantly, we want to earn the trust and faith of our customers, employees and stakeholders."

SHRI YOGINDER TANWAR
Chairman, BST Group



the
concept
indie-homes

In today's world of conscious and environmentally mindful approaches, people need personalised residences at affordable prices built up in an atmosphere of cutting-edge technology, landscaping, architecture, and natural surroundings.

To cater to the needs of the new India, BST Group emerged with a groundbreaking "INDIE HOME" concept. The concept, far away from the preconceived norms, is creating ripples in the real estate market, and is captivating young Indian home buyers and investors.

The Indie-Home concept adapts ancient strategies, as old and rich in culture as the civilisation, for creating structures and styles that provide ample airflow, a calming environment and abundant sunlight. The ancient architectural boom combines with the most advanced world-class housing technology and equipment providing a balance of modernity and rooted traditional values. BST has joined forces with reputable Indian Vedic architects and German environmental habitation specialists to offer affordable modern housing in accessible locations to young and aspirational families.



opening
windows of
opportunities

DDJAY: The affordable plotted housing policy (2016) by the Govt. of Haryana

A golden opportunity that benefits the common people of the state while also serving as a beacon of light for real estate investors from around the world.

bst
PRESENTS



greenTM
bhoomi

RESIDENTIAL INDIE - PLOTS

When tradition & modernity bloom together

Earth Turns to Gold

bst
PRESENTS
green bhoomiTM
RESIDENTIAL INDIE - PLOTS



Artistic Representation



Artistic Representation

welcome to



- Total Security
- Well-planned Roads
- Parks and Greens
- Landscapes
- Demarcated Plots
- Plethora of Amenities
- Herb & Organic Spaces



Artistic Representation

HARERA- Registration Number RC/REP/HARERA/GGM/669/401/2023/13



Indicative maps, not to scale.

PLOT AREA STATEMENT

S.NO [1]	PLOT COLOUR [2]	PLOT NO. [3]	DIMENSION (L X B) (METERS) [4]	PLOT AREA (SQ. M.) [5]	PLOT AREA (SQ. YARD) [5]	NO. OF PLOTS [6]
1.		01 - 11, 45 - 55	7.973 X 16.000 (26'-2" X 52'-6")	127.568	152.57	22
2.		12, 12A, 14 - 44	7.647 X 15.250 (25'-1" X 50'-0")	116.61675	139.47	33
3.		56 - 65	8.411 X 16.000 (27'-7" X 52'-6")	128.26775	153.4	10
4.		66, 67	8.500 X 18.970 (27'-10" X 62'-2")	161.245	192.84	02
5.		68 - 77	7.130 X 17.000 (23'-5" X 55'-9")	121.21	144.96	10
6.		78 - 89	6.843 X 14.753 (22'-5" X 48'-5")	100.954779	120.74	12
7.		90		144.537	172.86	01
8.		91		141.735	169.51	01
9.		92		138.94	166.17	01
10.		93		136.139	162.8	01
11.		94		133.344	159.47	01
12.		95		130.543	156.12	01
13.		96		127.748	152.78	01
TOTAL NO. OF PLOTS						96



the coveted
location of



world within reach at the most feasible location

PRIME LOCATION OF SEC 99A, GURUGRAM

Relish quality living in a region that is well connected to the rest of the NCR via the Dwarka Expressway and the 75m sector road. With several infrastructure barriers removed, these sectors are likely to see an increase in rates, making it an excellent investment opportunity.

15 MINUTES FROM HERO HONDA CHOWK

The well-planned location of the Green Bhumi provides quick access to the Hero Honda Chowk.

close proximity to greenery

Find yourself living the life of your dreams in close proximity to Sultanpur Bird Sanctuary, where you can enjoy lesser pollution and better air quality.


Connectivity made convenient with a mega junction of 3 highways on NH-8 to connect Dwarka Expressway with CPR, SPR and NH248.

Seamless transportation with a network of roads and flyovers between SPR and Dwarka Expressway.

Easy accessibility between sectors 102-113 & sectors 76-95 & 99A and new Gurugram, via Dwarka expressway.



Artistic Representation

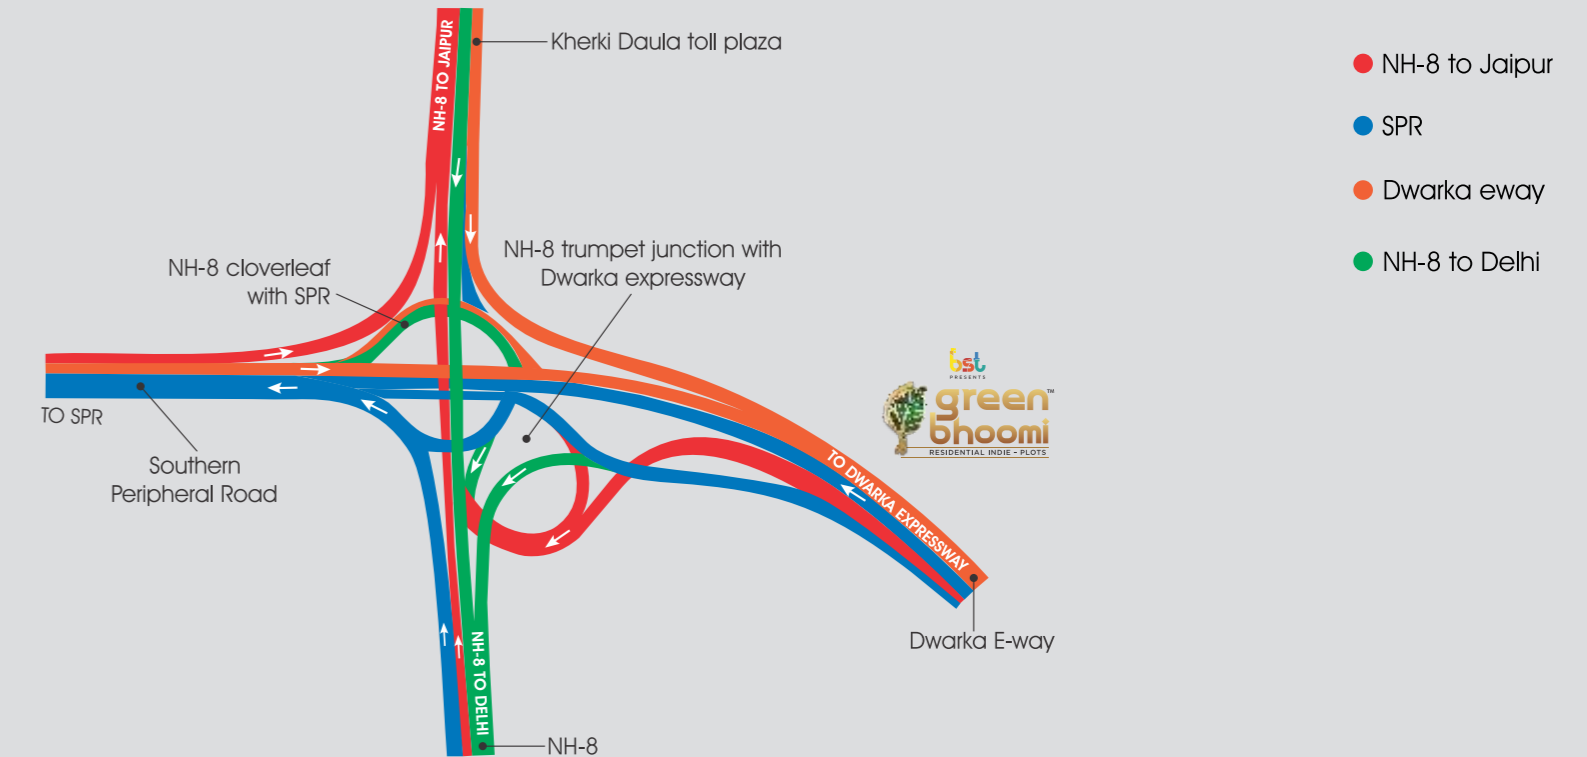

Indicative maps, not to scale.

location map



Indicative maps, not to scale.



PROMINENT LANDMARKS

Dwarka Expressway | Delhi Dwarka Residential Sectors | HUDA City Centre | Hero Honda Chowk | IFFCO Chowk | India International Convention and Expo. Center | IGI Airport | Proposed Metro Line | Proposed Railway Station | Proposed ISBT | Proposed Diplomatic Enclave


EDUCATIONAL INSTITUTES

Delhi Public School | Euro International School | Global Height School | Greenwood Public School | Imperial Heritage | Mother's Pride School | Sun City School | SGT University

HEALTHCARE

AIIMS | Columbia Asia (Palam Vihar) | Fortis Hospital | Medanta Medicity | Rockland Signature Hospital | SGT Hospital

LEGEND RAPID METRO METRO

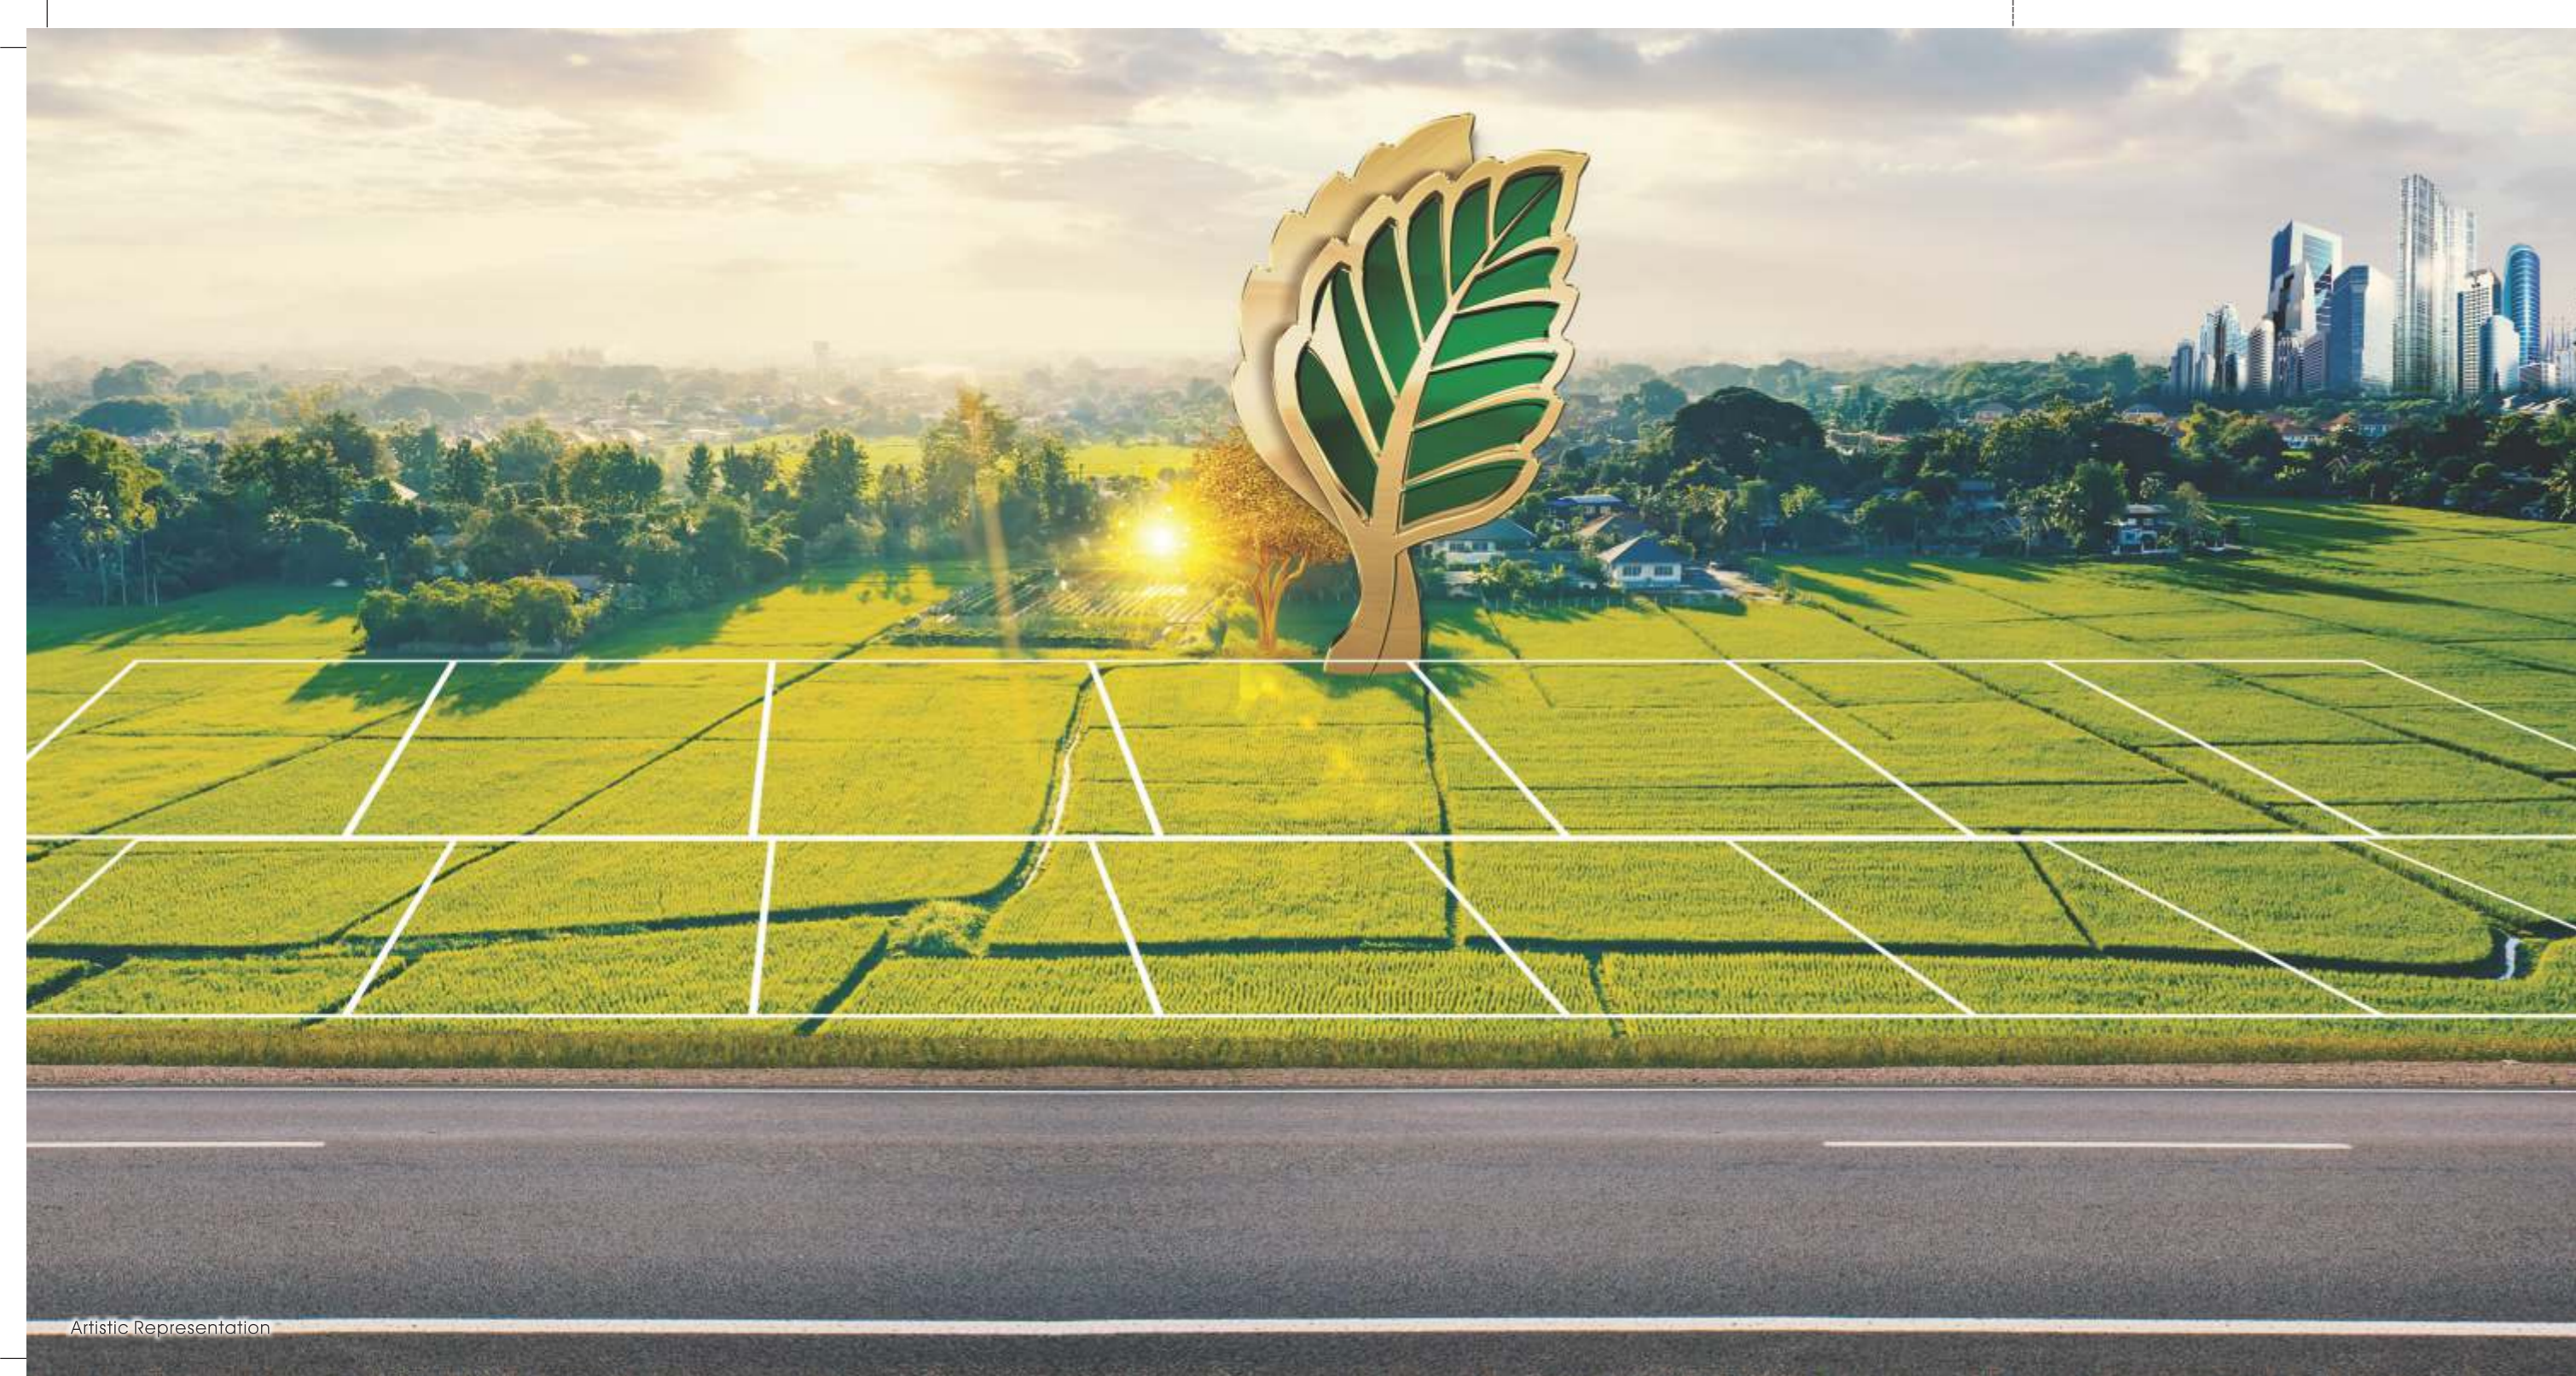

Artistic Representation



sector 99A
project on
75 mtr. road
.....



the elements of
green
& hues of
nature

.....

*Witness the nature in full bloom with
captivating views of vibrant flowers that
rejuvenates your body and soul.*

Wedelia Trilobata

Delonix Regia

Blue Jacaranda

Plumeria Alba

Butea Monosperma

Alstonia Scholaris

Palash Plant

Ficus Panda



experience
leisurely stroll amidst
greens and
pathway
.....



PATHWAYS




GREEN SPACES



a place where
fitness & fun
are a part of your everyday
.....




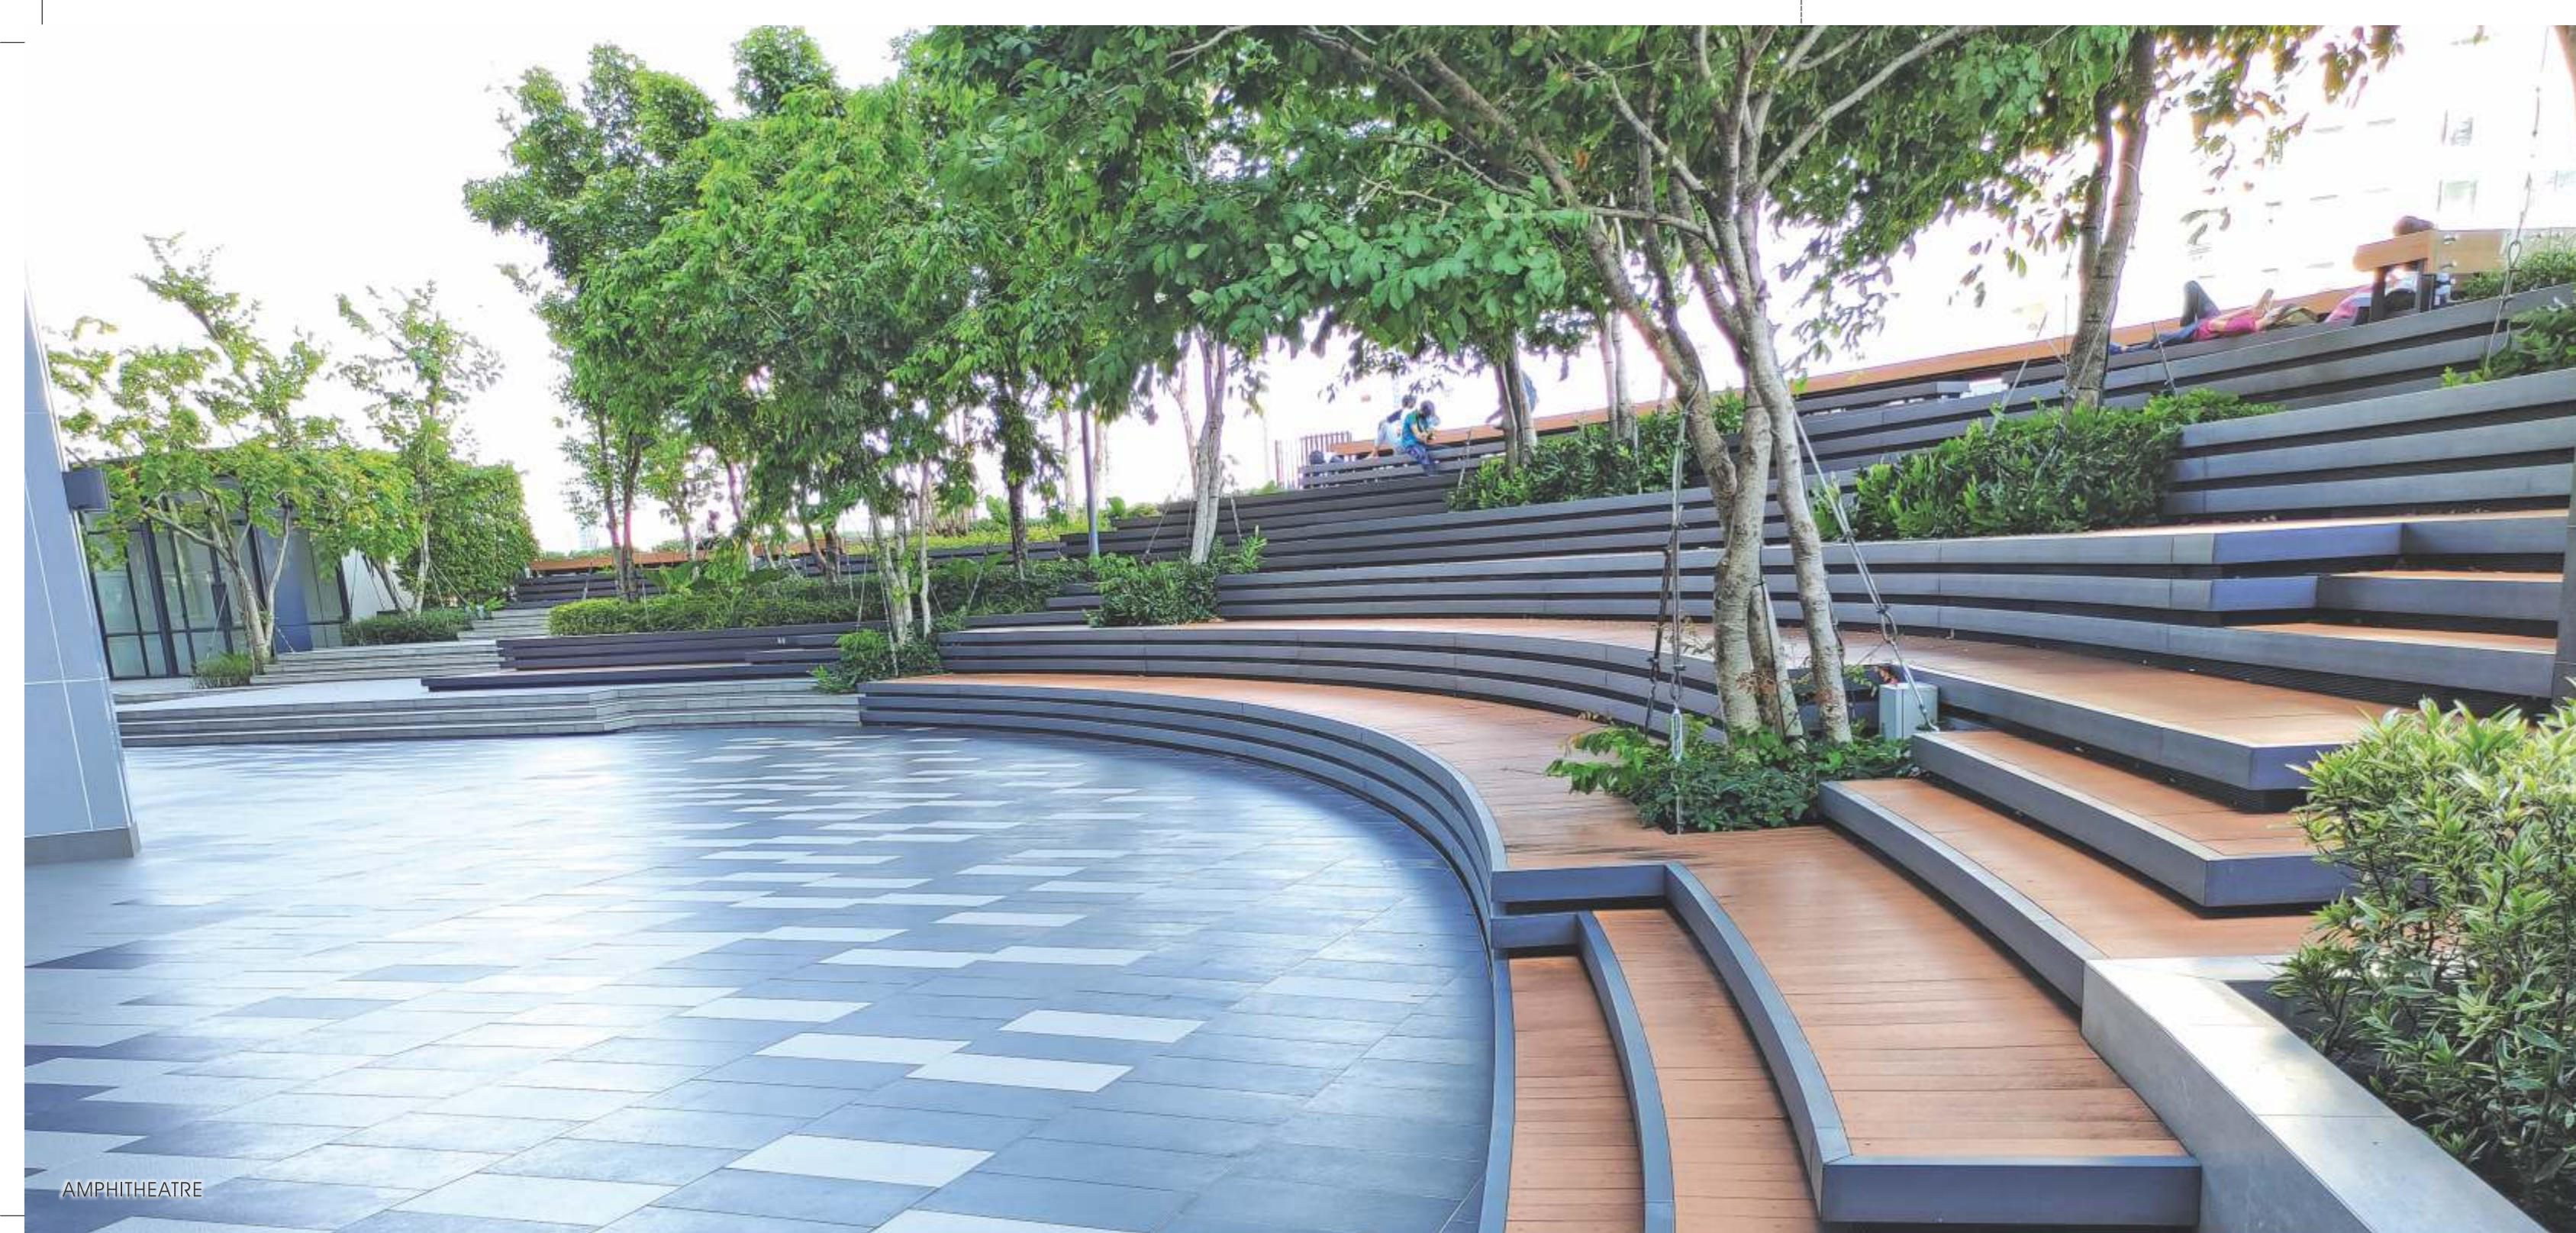

AMPHITHEATRE

amphitheatre
to witness
entertainment
up-close

.....

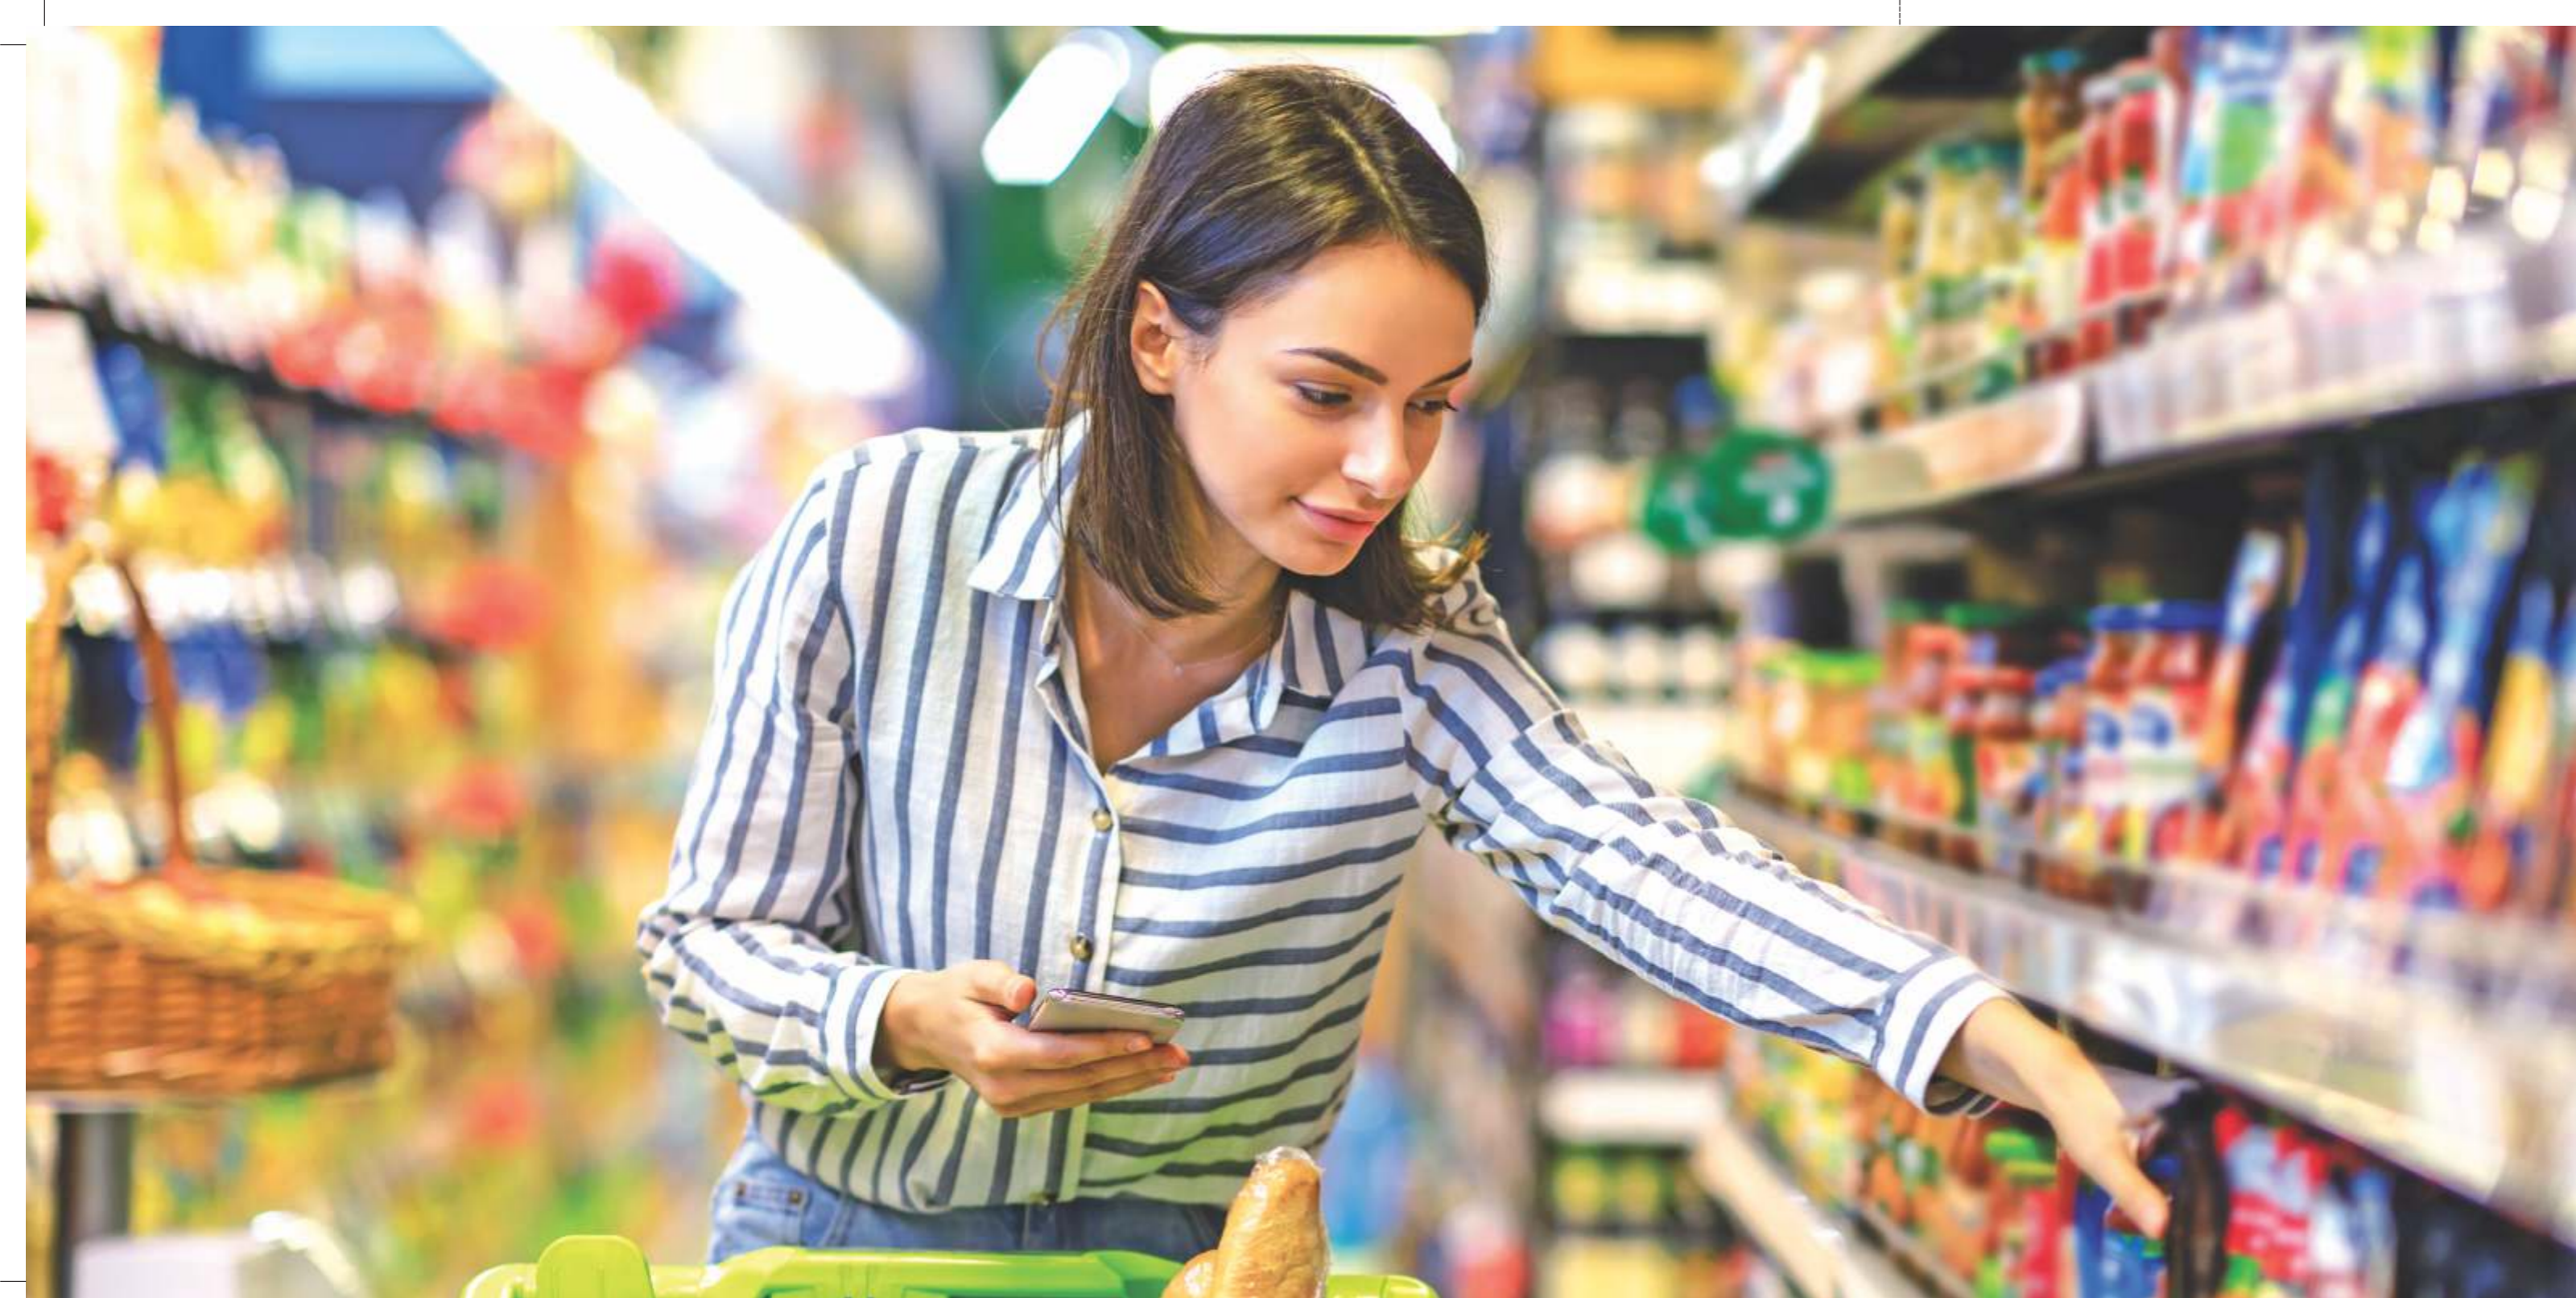

a locale with
**convenient
outlet**

.....

The master plan for Green Bhumi plotted development includes a provision for a commercial complex.

The residents can relish a convenient lifestyle where basic necessities are just a blink away.



Artistic Representation



great
investment
opportunity

.....

Indie-Homes is a unique concept that combines the beauty and serenity of nature with the principles of ancient architecture and vastu, to create a harmonious living space. This green paradise offers you homes that are energy-efficient and have minimal impact on the environment. With Green Bhoomi, you can experience the joys of living in a home that is in perfect harmony with nature, whilst enjoying all the benefits of modern living.

This land will yield 'golden' rewards, not only because of the location, but also because of the reputation and professionalism of the developer's team.



Disclaimer :- BST Developers India Private Limited is a Company registered under the provisions of the Companies Act, 2013 vide CIN U45200HR2013PTC049176 and having Registered Office at Sohna Gurgaon Road, Islampur, Opp. Hyundai Showroom, Gurgaon - 122001, Haryana ('the Company'). The Company developing a Residential Plotted Colony under the Deen Dayal Jan Awas Yojna scheme namely "GREEN BHOOMI" ('the Project') Situated at Sector 99A, Gurugram, Haryana, which is registered with Haryana Real Estate Regulatory Authority vide HARERA- Registration Number RC/REP/HARERA/GGM/669/401/2023/13 Dated 16-01-2023 (website <https://haryanarera.gov.in/>) under License Number 170 of 2022 Dated 20-10-2022 Over an Area 5.6375 Acre, A3 plans as approved vide DTCP office no. LC-4803/JE(DS)2022/22545 Dated 29-07-2022. All Rights are Reserved with the Developer only. 1 sq. m.=10.763 sq. ft. & 1.1988888 Sq. Yds. The Project is being developed over a period of time, pursuant to Layout Plan Drawing No. 8701 Dated 27-10-2022 granted by Director, Town and Country Planning for the Project and any further revisions and Renewal in future. All facilities and project details mentioned in the advertisement are actual dedications, amenities and facilities provide by the Promoters/ Company as per approved plans. The term of allotment/sales shall be subject to documents executed with the Company and Licenses & Approvals. Approvals are subject to change and revision. All information, images and visuals, drawings, plans or sketches are only an architect's impression, representative images of artistic renderings and not to scale. Nothing contained herein intends to constitute a legal offer and does not form part of any legally binding agreement and/or commitment of any nature. The Promoters/ Company endeavours to keep the information up to date. Recipients/ Viewers are advised to exercise their discretion in relying on the information shown/ provided and are requested to verify all the details, specifications, including areas, amenities, services, terms of sale and payment plans and other relevant terms independently with the promoter/ Company, have thorough understanding of the same and take appropriate advise prior to concluding any decision for buying any unit(s) in the Project. For more information please visit - www.bstdevelopers.com *Terms & Condition Apply