

PROJECT BY :



FRIENDS CONSTRUCTION COMPANY

You dream it. We build it.

FRIENDS



RESIDENCY

Ground + 7 Storey Tower

RERA NO: P99000050008



Ground Floor Plan

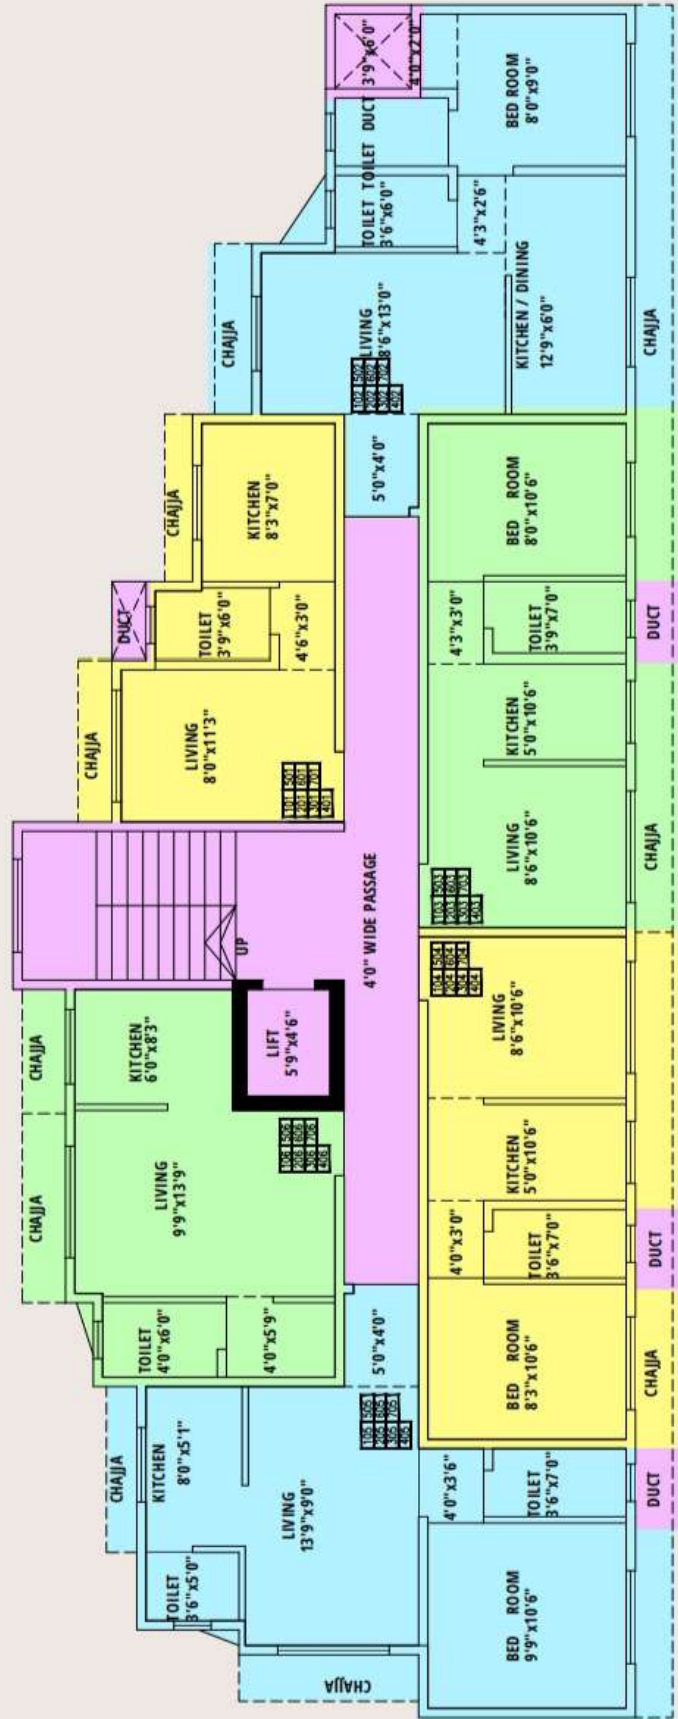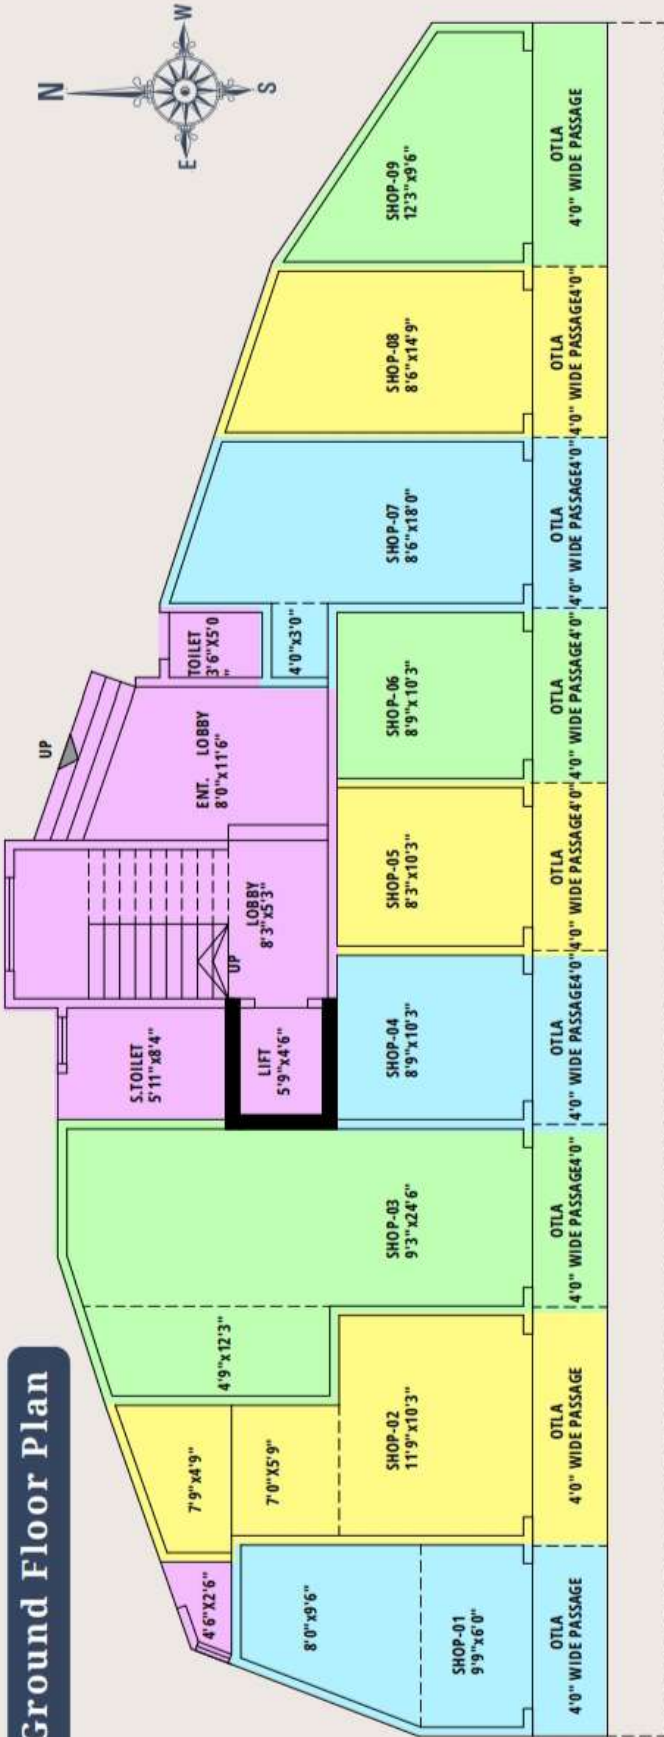

First to Seventh Floor Plan

FLOOR PLANS



3D PLANS

