

 GAMIVED

 NERUL, NAVI MUMBAI

AN ADDRESS OF SOULFUL LIVING

WHERE DELIGHTFUL
MOMENTS ADD CHARM
TO YOUR LIVING.

Let the enchanting surroundings uplift your spirits and set the stage for a truly remarkable experience. Every corner beckons its allure, inviting you to explore further.





GAMIVED
 📍 NERUL, NAVI MUMBAI

WHERE CONNECTIVITY SETS YOU FREE.

At Nerul, Navi Mumbai, embrace a lifestyle where everything you need is just a stone's throw away, allowing you to save time and effortlessly balance work, leisure, and personal commitments. Welcome home to a world where your soul finds peace and your mind discovers never-before ease.



UPCOMING INFRASTRUCTURE

Navi Mumbai International Airport 10.4 Kms




RAILWAY

Nerul Station 1.4 Kms
 Seawoods Station 3.6 Kms
 Juinagar Station 3.4 Kms

*Map not to scale.

EMBARK ON A JOURNEY OF EXTRAORDINARY LIVING.

The preferred spot to live, interact, and enjoy has always been Nerul, Navi Mumbai. It provides unparalleled possibilities. You have access to everything in this location, including unrivalled opportunities for indulgence and accessibility to greater Mumbai.

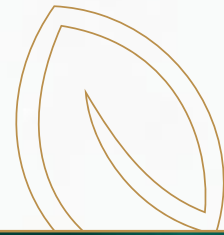

ENTERTAINMENT AND OTHERS



Royal Rasoi	260 Mtrs
Agri Koli Sanskruti Bhavan	900 Mtrs
Vazirani National Sports Academy	1 Km
Barbeque Nation	1.1 Kms
Palm Beach Lake	1.4 Kms
Seawoods Grand Central Mall	2 Kms
Inorbit Mall	4.8 Kms
Raghuleela Mall Vashi	4.9 Kms



HOSPITALS



Sunshine Hospital	260 Mtrs
Terna Speciality Hospital & Research Centre	1.6 Kms
D Y Patil Hospital	2.9 Kms
Sonawane's Hospital	4.4 Kms



Stock Image

EDUCATION



Vidya Bhawan School	350 Mtrs
Delhi World Public School	650 Mtrs
Terna Engineering College	2.2 Kms
SIES College	2.6 Kms
St. Augustines High School	3.2 Kms
Apeejay School	3.6 Kms
Sterling College	4 Kms
Tilak College	4.7 Kms



Stock Image



WELCOME TO A WORLD OF GRANDEUR.

Arrive at Nerul, Navi Mumbai a city that offers all things great and surrounds you with limitless possibilities from every walk of life. Let the enchanting surroundings uplift your spirits and set the stage for a truly remarkable experience. Every corner beckons its allure, inviting you to explore further.



Soaring 30 Storeys
In the Sky



Spacious 1 & 2
Bed Residences



24 x 7
Indulgent Living




Rooftop
Sky Garden

SET FOOT IN
AN AWE-INSPIRING
AMBIENCE.

The entrance lobby sets the tone for exceptional experiences. It embodies the essence of our commitment to providing an extraordinary lifestyle, where every aspect exceeds expectations.



ENTRANCE LOBBY

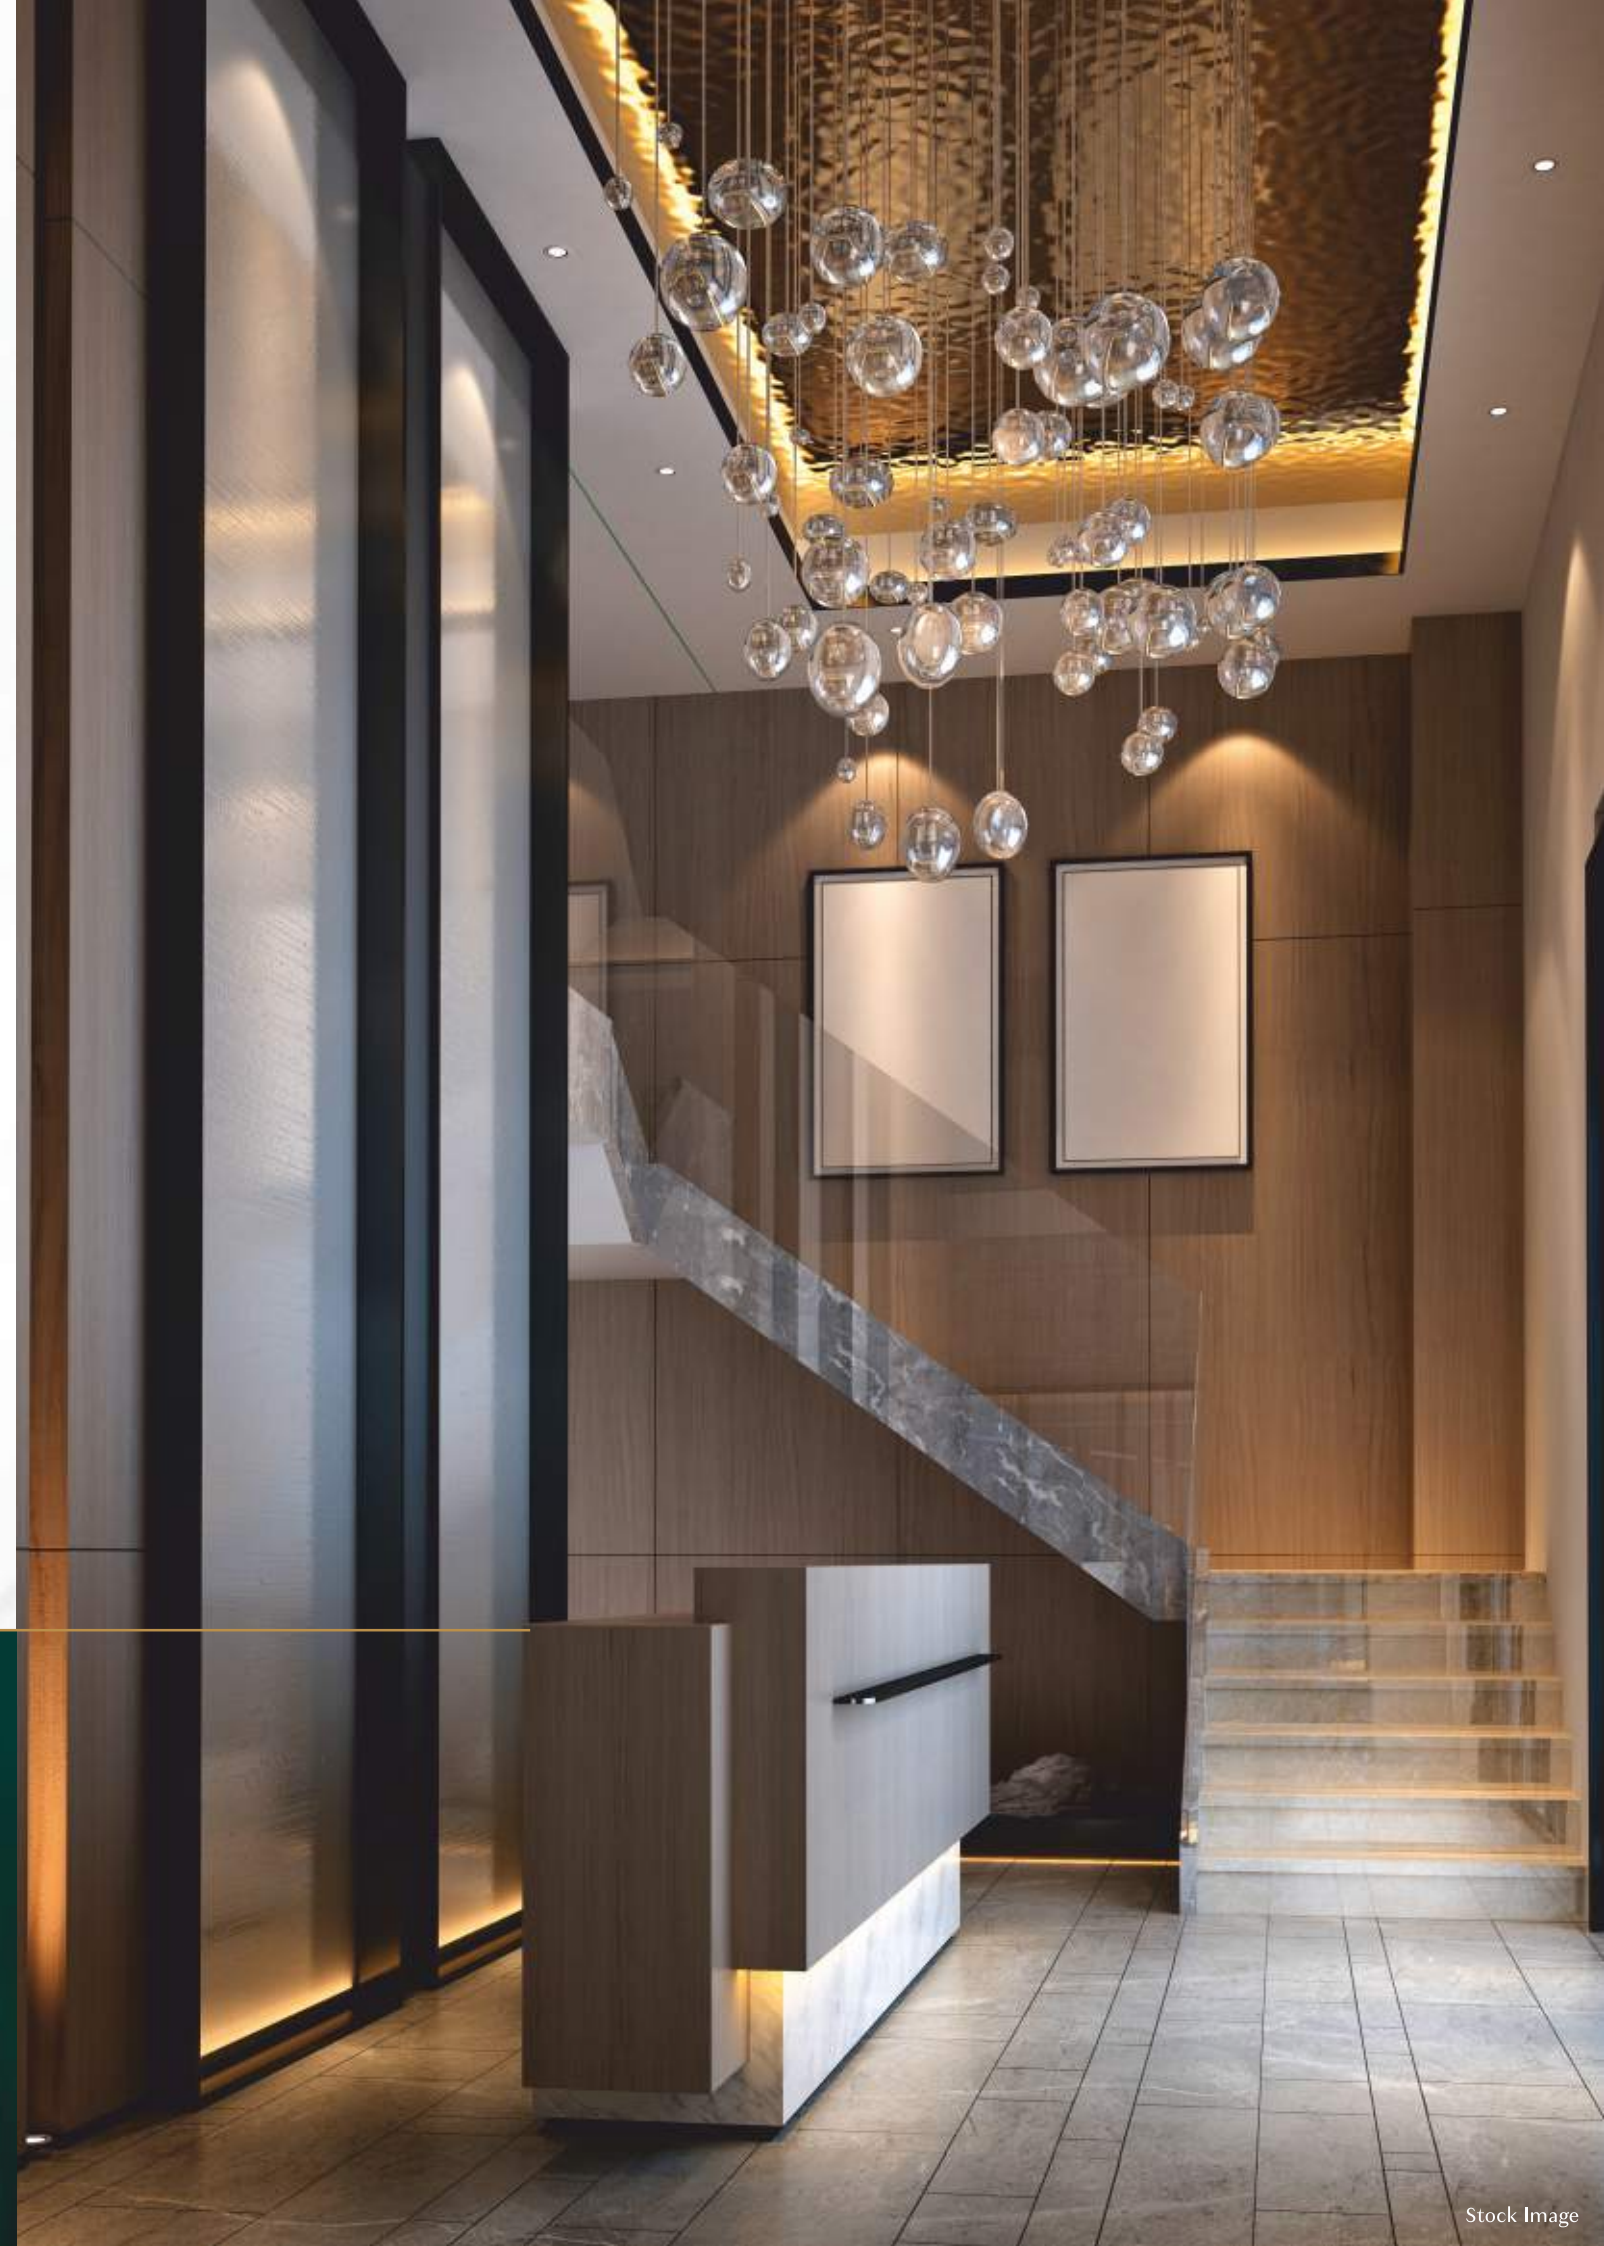



DISCOVER THE
HARMONY OF LIFE
AT THE SOUL
OF HAPPINESS.

Discover a treasured way of living your life, where joy resides and delight thrives. It's time to make tranquility and calm, a central character of your happy story. Rediscover living amidst spacious residences, exclusively crafted to add soul to your living and joy to your routine.



SPACIOUS 1 & 2 BED RESIDENCES



Stock Image

LIVING ROOM



Stock Image

KITCHEN



Stock Image

BEDROOM



Stock Image


BATHROOM

SCENIC VISTAS
THAT TAKE YOUR
BREATH AWAY.

From sunrise to dusk, breathtaking views fill your house with light, happiness, and a breeze. Soak in absolute ecstasy to cherish every moment.



MESMERIZING VIEW

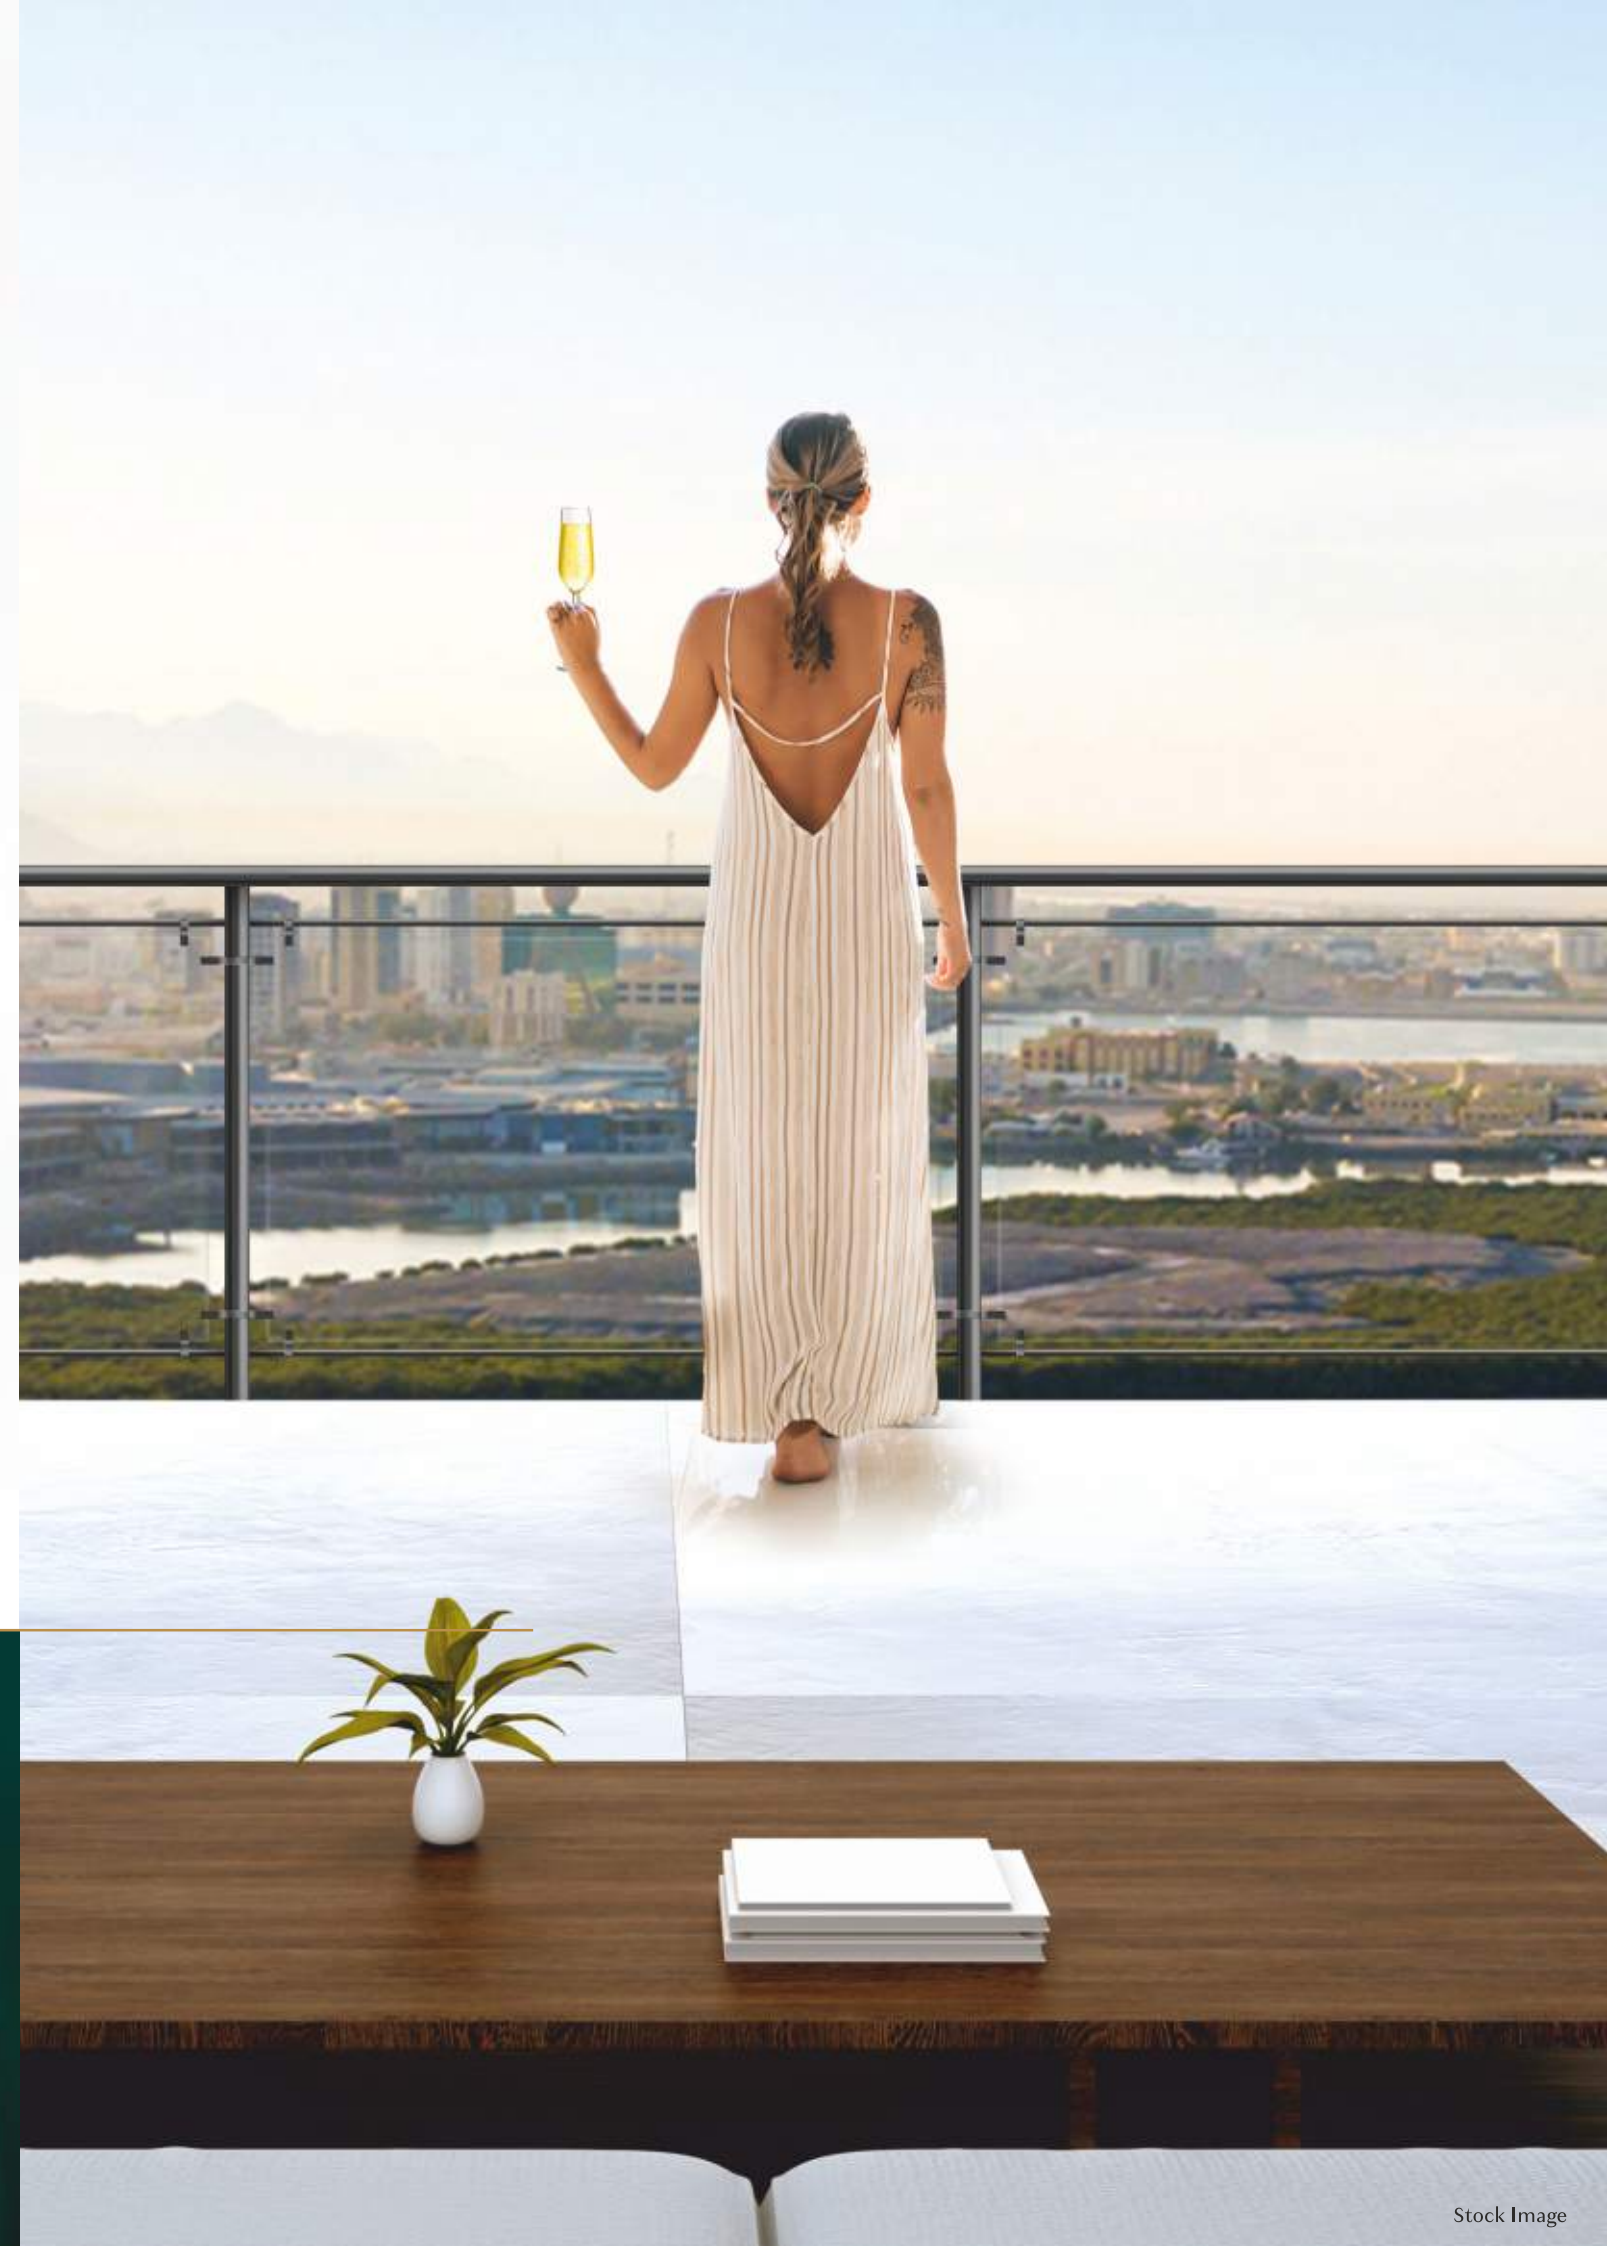



A CANVAS OF
REJUVENATIONS
TO EXPERIENCE
THE BEST
OF EVERYTHING.



Stock Image

WHERE PLAYTIME
REACHES
NEW HEIGHTS.



CHILDREN PLAY AREA

ENJOY THE JOY
OF MAKING
NEW BUDDIES.



SENIOR CITIZEN AREA & SIT OUT AREA



Stock Image



Stock Image

ASCEND TO SERENITY:
EXPLORE THE WONDERS
OF SKY HIGH GARDEN.



SKY HIGH GARDEN

IMMERSE
YOURSELF INTO
PRISTINE WATERS.



SWIMMING POOL



Stock Image

GROUND FLOOR PLAN




PODIUM



TYPICAL FLOOR PLAN

27th, 28th & 30th Floor

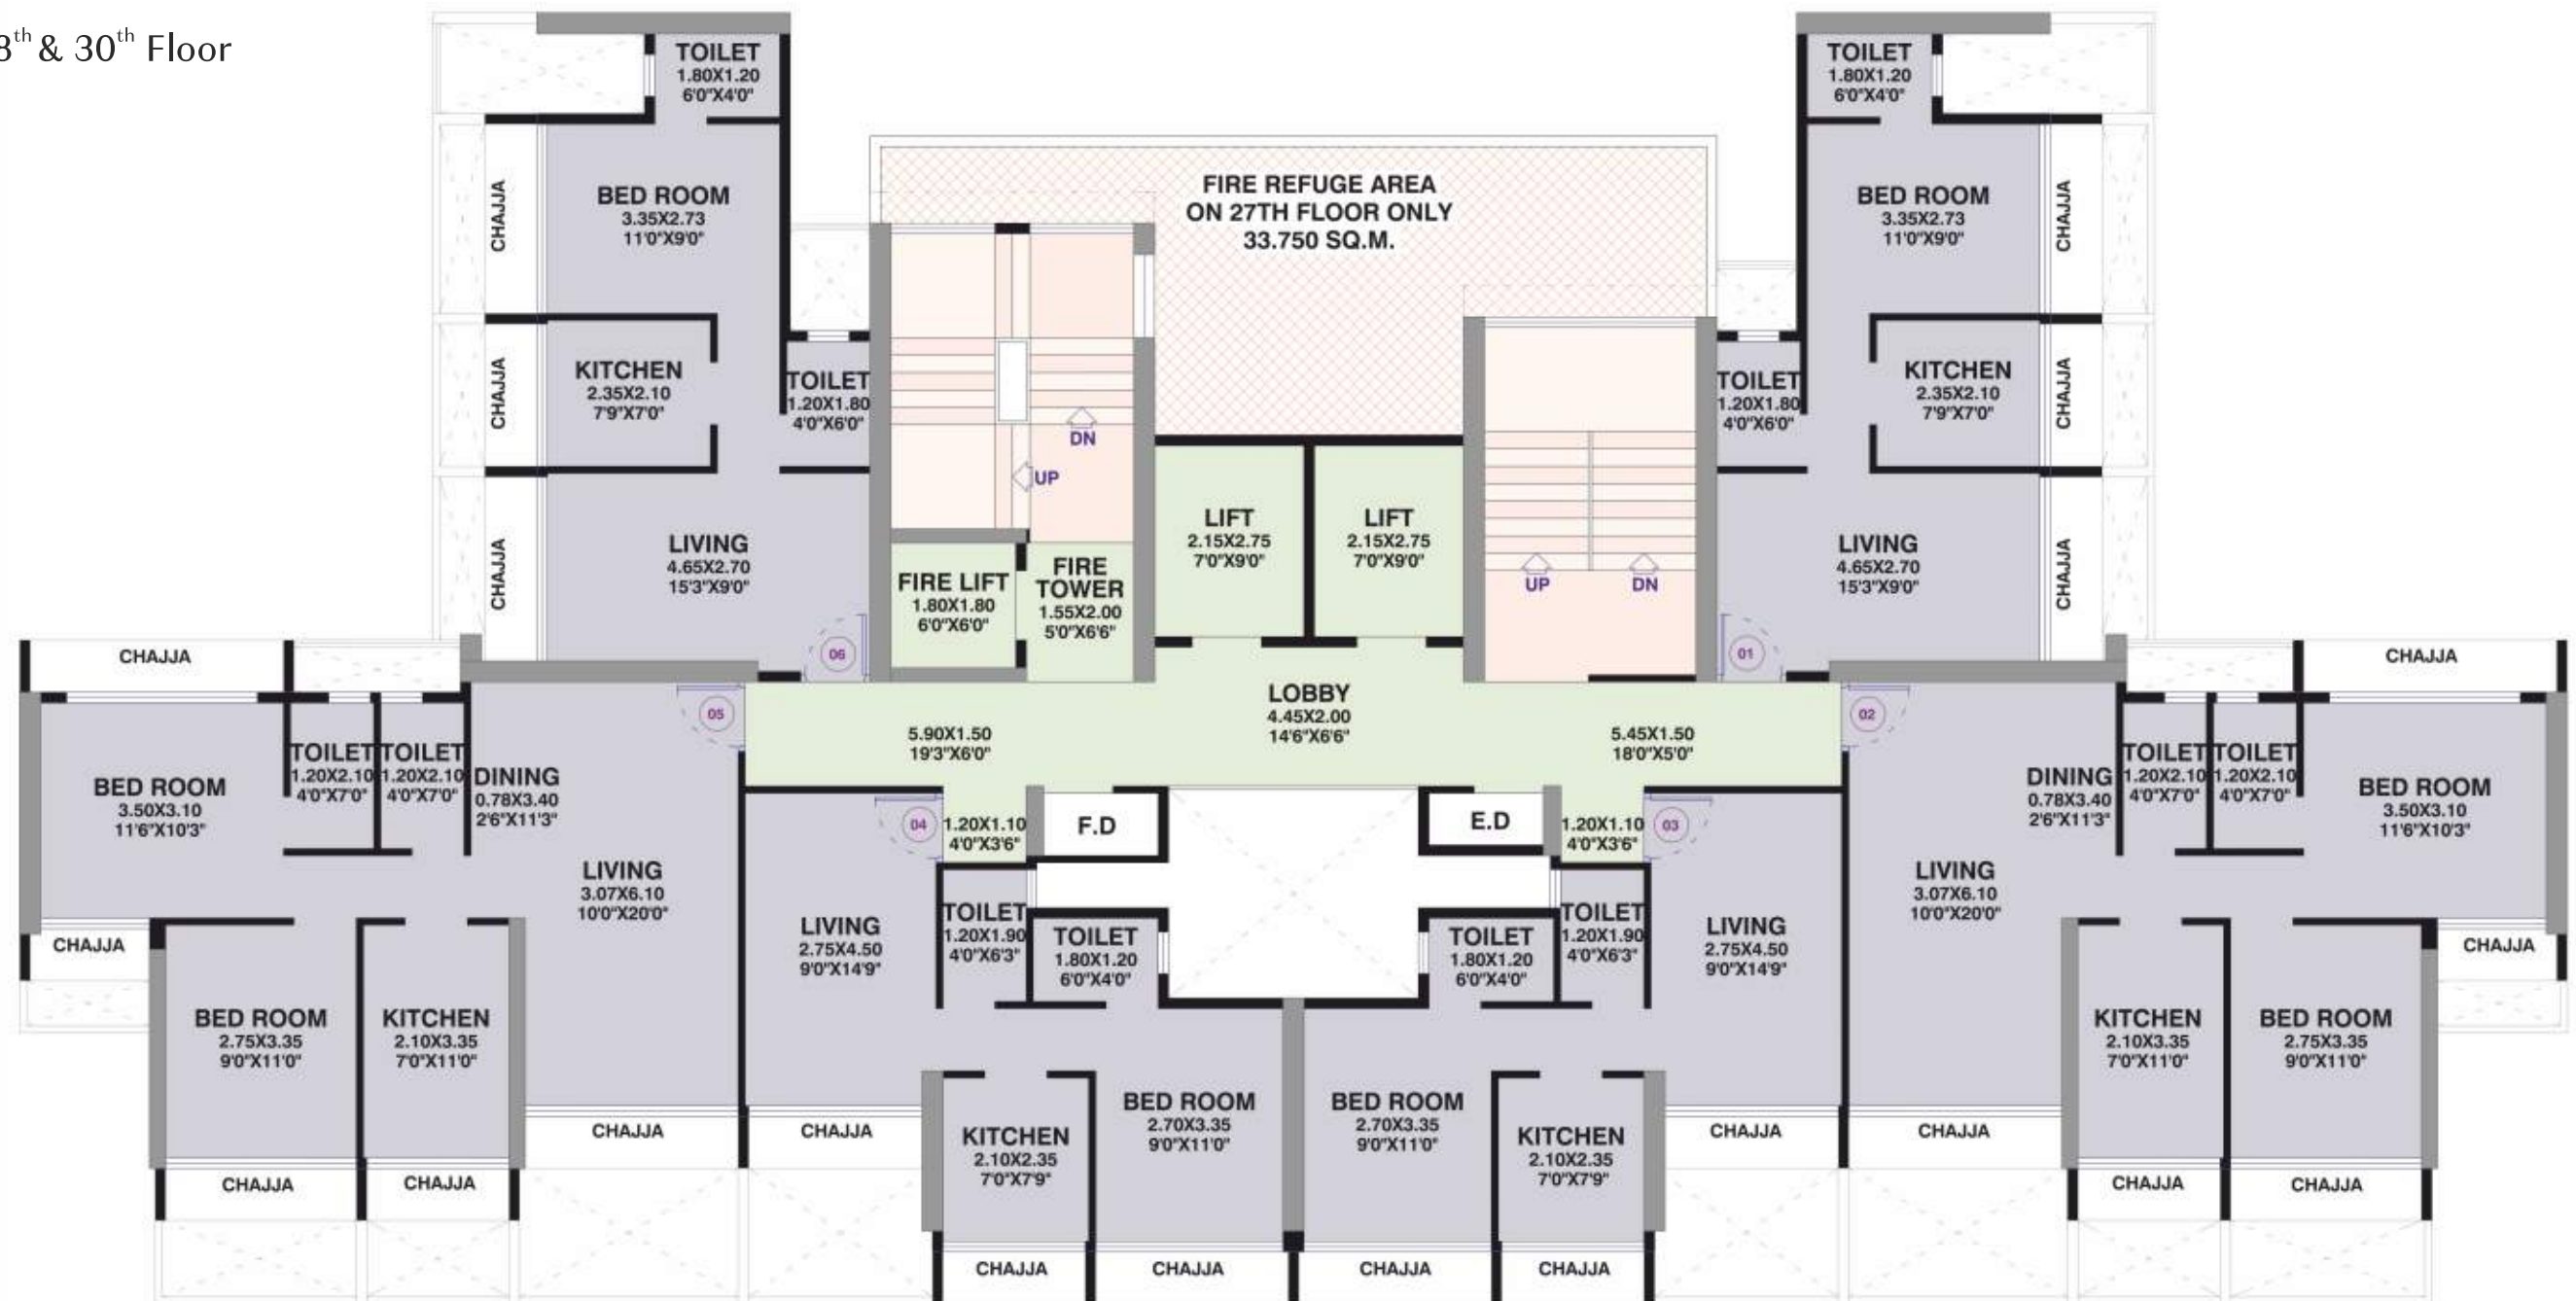

29th
FLOOR
PLAN

Recreational Floor



TERRACE FLOOR PLAN

Recreational Floor



22+ Years Of Excellence

3145+ Happy & Proud Families

20+ Icons Delivered

2.6 M+ Sq.ft. Of Developments

2.5 M+ Sq.ft. Of Under Construction

PUTTING IMAGINATION AT WORK.

We are passionate ideators, engineers, architects, planners, and the makers of tomorrow. Imagination is the core of our every pursuit, endeavour, and quest. The same reflects in our creations that stand the test of time and result in the continued support of our customers.

We at Gami Group firmly believe in shaping lives through meaningful offerings, state-of-the-art spaces, and unmatched service. Our credentials mirror our commitment to brilliance and inspire us to set incredible milestones.

Every project moves us closer to our goal of upscaling lifestyles, blissful smiles, and satisfied customers. All these values encourage us to imagine the unimaginable and achieve the unachievable.






Gami Ved Site Address:

Plot No.13, Sector 18, Nerul, Navi Mumbai - 400706.

Company Name - New Parth Developers

Head Office Address:

Real Tech Park, 101, 1st floor, Plot No. 39/2, Bhagwan Mahaveer Rd, Sector 30A, Vashi, Navi Mumbai - 400 703.

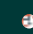 Gami Ved has been registered with MahaRERA No. P51700051520 and is available on website <https://maharera.mahaonline.gov.in>

Disclaimer: The plans, specifications, images and other details given in this brochure are only indicative and the developer reserves the right to change any or all these in the interest of the project/development. This brochure does not constitute an offer and/or contract of any nature whatsoever. Any purchase/any legal agreement or document/s in any project shall be governed by the terms and conditions of the agreement entered into between the parties and no details mentioned in the brochure shall govern the transaction. The developer governs and its respective subsidiaries and affiliates, and their respective officers, directors, partners, employees, agents, managers, trustees, representatives or contractors or any of them, related there any successors or assigns of any of the foregoing shall not be liable for any direct, indirect, actual, punitive, incidental, special, consequential damages or economic loss whatsoever, arising from or related to the use of or reliance on this brochure. All plans, pictures and models herein are representative conceptions and not actual buildings or facilities and as such the developer reserves the right to make changes or alterations at its own sole discretion without any obligations and or any prior notice whatsoever. The developer reserves the right to alter, amend and vary the layout, plans, and specifications or features without prior notice or obligation whatsoever, but subject to the approval of the competent authorities as applicable.

