




PROJECT BY
MANGAL MOORTI
DEVELOPERS PVT. LTD.

AGRAWAL'S ARMAAN
BUILDING NO. 14, VILLAGE MANDALA,
C.T.S. NO. 6/3, VILLAGE MANKHURD,
C.T.S. NO.1/3, MANKHURD (W), MUMBAI - 400043

ARCHITECT
SAMEER KULKARNI

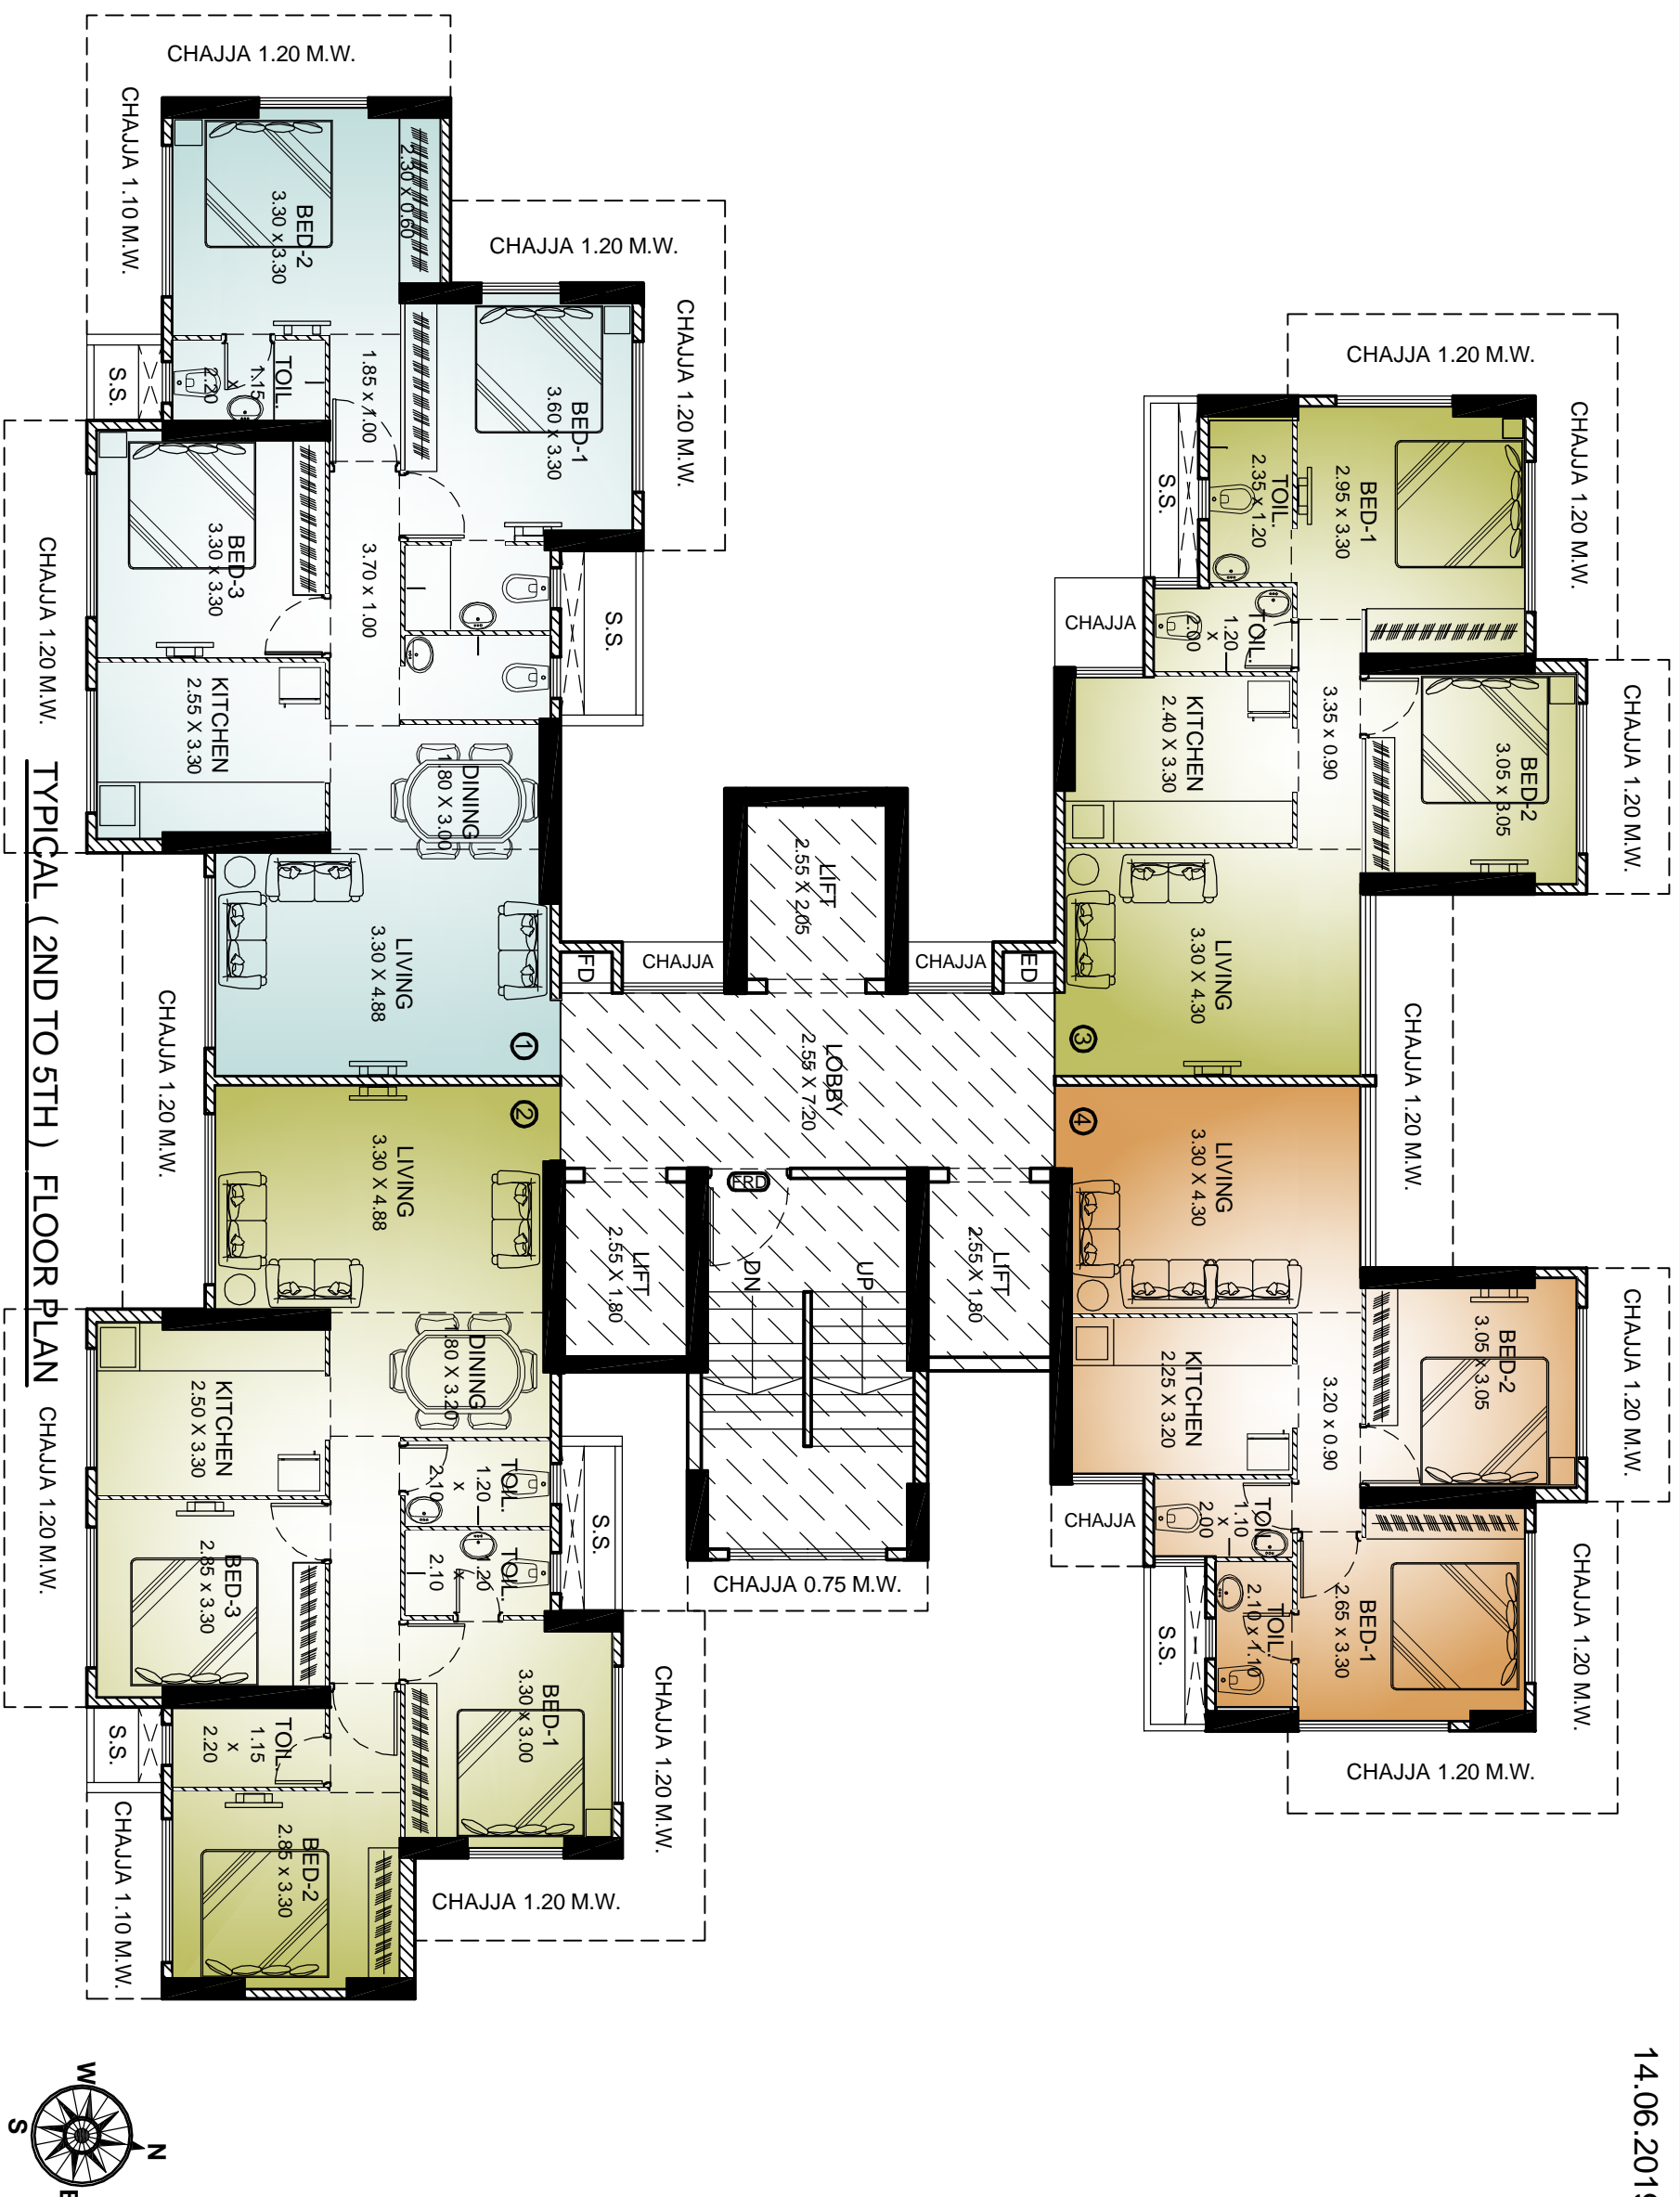

TYPICAL (2ND TO 5TH) FLOOR PLAN

PROJECT,

SALE BUILDING NO. 14 PROPOSED ON PLOT BEARING C.T.S. NO. 6/3 OF VILLAGE-MANDALE AND C.T.S. NO. 1/3 OF VILLAGE-MANKHURD

SAMIR V. KULKARNI

ARCHITECT

2197, Building No. 44, Pranav Co-op Housing Society, Gandhi Nagar, Bandra (East), Mumbai : 400 051. Ph. No. : 0222 651 33 55.

NAME OF OWNER

M/S. MANGALMOORTI DEVELOPERS PVT. LTD.