



RAJAPUSHPA[®]

PROPERTIES PVT LTD

Shaping Innovations



RAJAPUSHPA
PRESIDENTIA
Peak Luxury

TS RERA Reg.No.: P01100007217



RAJAPUSHPA[®]

PROPERTIES PVT LTD

Shaping Innovations



**RAJAPUSHPA
PRESIDENTIALIA**
Peak Luxury

Ultra-Luxury Suites

at Rajapushpa Lifestyle City, **TELLAPUR**

Ranging from 5650 Sq. ft. - 8090 Sq. ft.

7 Acres

3 Towers

12 Feet floor height

54 Floors

40,000 Sq.ft. Sky Lounge

TS RERA Reg.No.: P01100007217

Sky Lounge

A stunning architectural brilliance of 40,000 Sq.ft.
that orchestrates the celebration of life's finest moments

Amenities

- Walking track on Sky Lounge
- Health Club
 - Gym, Yoga & Meditation
 - SPA / Wellness Centre
- Private Dining Rooms
- Coffee Lounge
- Board Rooms
- Multi Activity Deck
- Exclusive Infinity Pool at 650 ft.



Clubhouse

A 59000 sq. ft. of
pure RELAXATION & REJUVENATION






Infinity pool

Above 650 feet


Where the water merges seamlessly
with the ethereal hues of the horizon



*Nature's canvas
where every
leaf and bloom is a
stroke of beauty!*

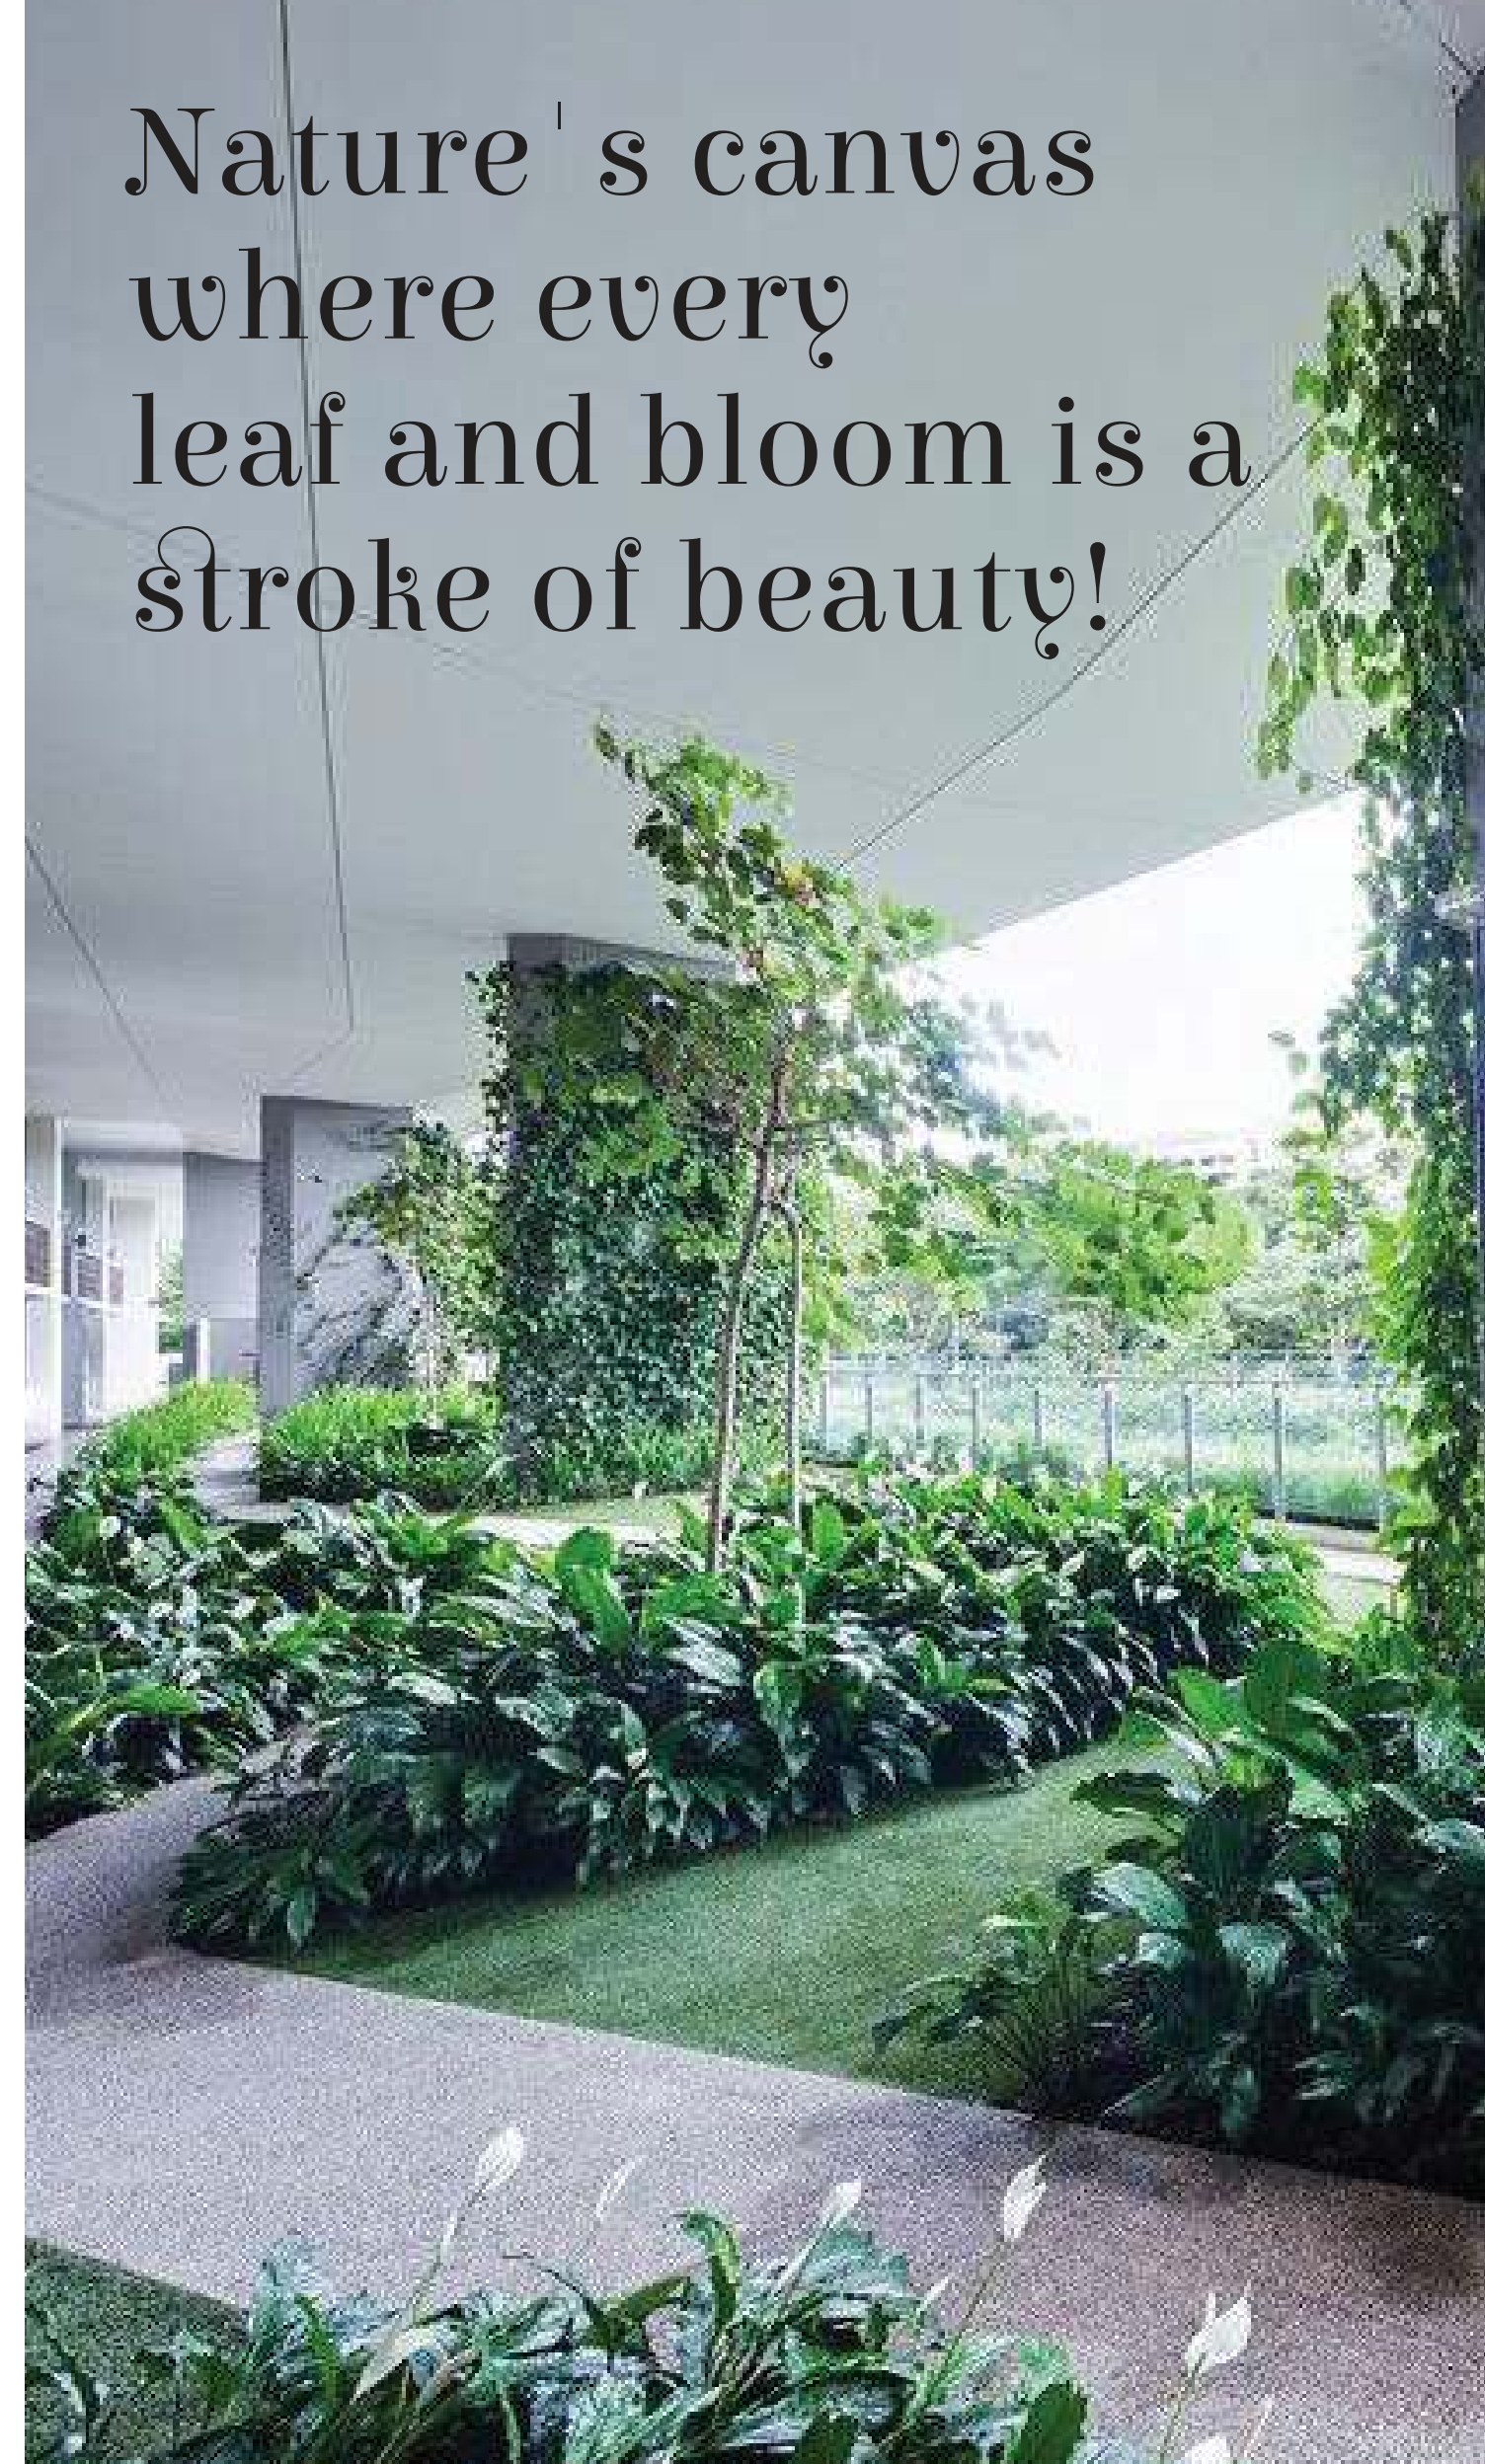

Master Plan

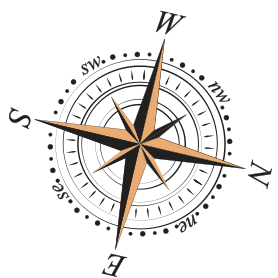


Floor Plan

TOWER - A

4BHK+H.O+Maid+Ent.lobby

4BHK+H.O+Maid+Ent.lobby

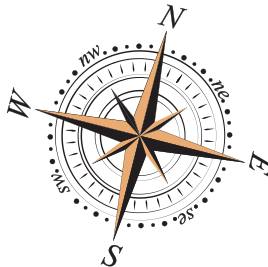

Floor Plan

TOWER - B


4BHK+H.T+HO+Maid+Ent.lobby

8040 Sft



8090 Sft

4BHK+H.T+HO+Maid+Ent.lobby

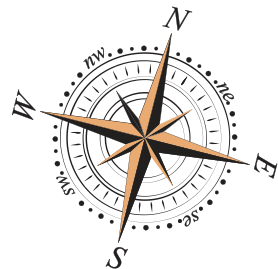


Floor Plan

TOWER - C

4BHK+Maid+Ent.lobby
5650 Sft




4BHK+Maid+Ent.lobby
5650 Sft

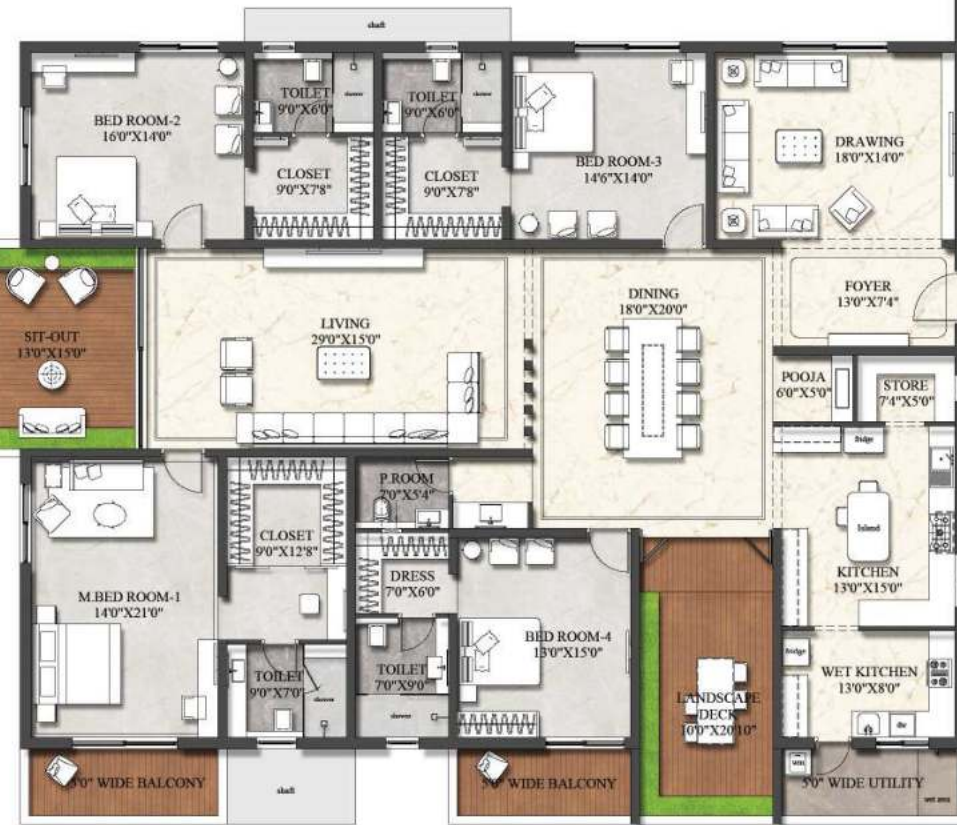

5745 Sft
4BHK+Maid+Ent.lobby



5710 Sft
4BHK+Maid+Ent.lobby

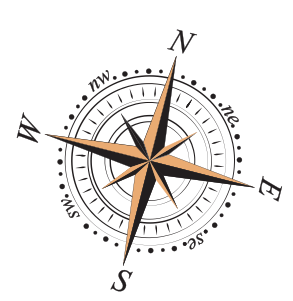

Location Map

(Not to Scale)

