



PRAHARSH

s ≈ r ≈ na

Welcome to Classic Serene Way of Life...



360° open
surrounding
space &
peaceful
homes

3BHK
CLASSIC
SERENE
SPACES
@ OFF VIP ROAD



LOW-RISE TOWERS
PEACEFUL SURROUNDING
POSH LOCALITY
EASY CONNECTIVITY
EXCEPTIONAL AMENITIES

HEAVENLY HARMONY





G+9
TOWER
A,B & C

G+10
TOWER
D,E,F & G

261
TOTAL
UNITS

39
HUGE
SHOPS



True luxury of
Greens



- MULTIPLE PLANTATIONS
- OPEN GARDEN SIT OUT
- PERGOLA SITTINGS
- GARDEN CAFÉ
- GREEN WALKWAYS
- TERRACE GARDEN

30,000 SQ. FT.
CENTRAL LANDSCAPE GARDEN



THE UNCOMMON COMMON SPACE



Redefining community living with an extraordinary blend of natural serenity and indulgent lifestyle.



THE WONDER GARDEN



A paradise for play, fun
& imagination.





TRANQUIL TRAILS



Stroll through abundant greenery & beautifully paved pathways to impeccable amenities.






EXOTIC PEACEFUL GREENS

CLUB SERENA

Modern clubhouse & garden paradise with
boundless space for celebration,
entertainment & serenity.



COLORFUL SKIES & JOYFUL TIMES
TERRACE GARDEN + OPEN SEATING AREA + YOGA DECK

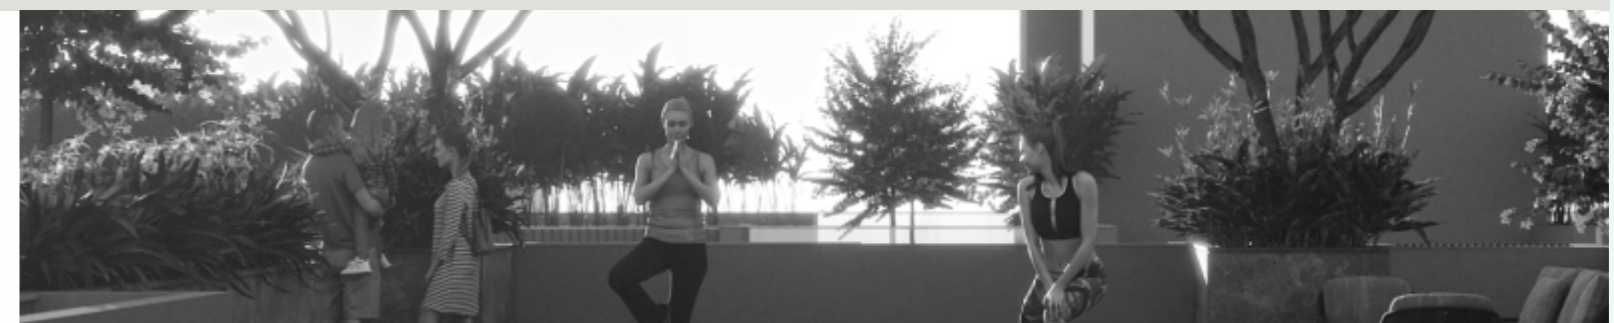



True experience of Lifestyle



LANDSCAPE GARDEN



INDOOR GAMES



GAZEBO SITTING



TODDLER ROOM



SENIOR CITIZEN GARDEN



ZEN GARDEN



CLUB HOUSE



WATERFALL



MODERN GYM



MINI THEATRE



YOGA DECK



OPEN SIT-OUTS



JHULA LOUNGE



WALKWAY / JOGGING TRACK



BASEMENT PARKING



BANQUET HALL



MODERN LIBRARY



LIFE SIZE GAMES



BARBEQUE AREA



2 MULTI-GAME COURTS



CELEBRATE LIFE'S ALL THE MOMENTS
MULTIPURPOSE HALL





HEALTH & ENTERTAINMENT



MODERN GYM
INDOOR GAMES
MINI THEATRE



SOMETHING FOR EVERYONE



CAFETERIA

TODDLERS ROOM

LIBRARY



**SPACES
CRAFTED
FOR SERENE
COMFORTS**




Spaces thoughtfully designed for tranquil comfort. Your intimate sanctuary, A cozy retreat to relish the beauty of the day.





LARGER THAN LIFE LIVING SPACE
An expansive living room space that exudes larger-than-life luxury.




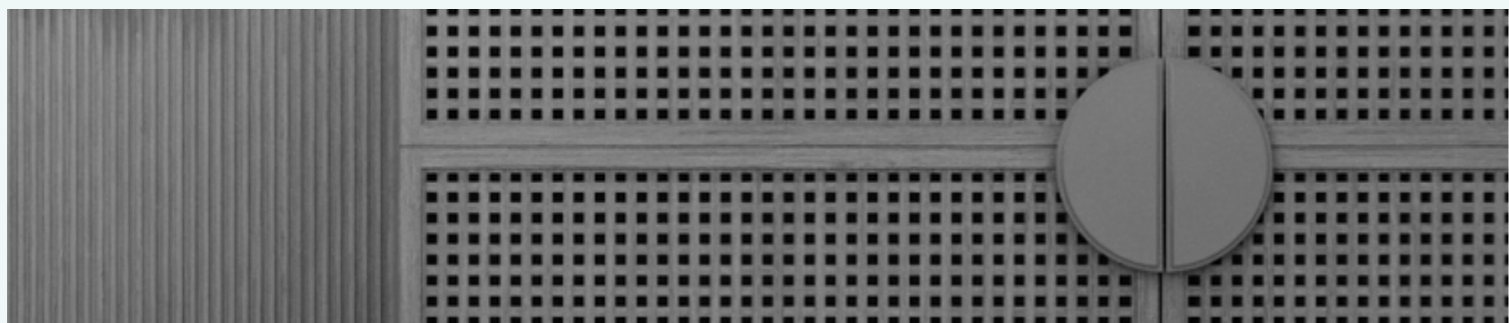

GATEWAY TO PEACE BEDROOM
Your bedroom sanctuary, Designed for heavenly peace.



GROUND FLOOR PLAN

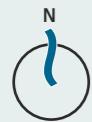

1. CHILDREN PLAY AREA
2. SEATING AREA
3. PATHWAY
4. BANQUET HALL
5. LUDO
6. MULTIPURPOSE COURT
7. CHESS
8. JHULA AREA
9. INDOOR GAMES
10. LAWN AREA
11. COVERED DECK
12. CAFÉ
13. GYM
14. STEPS
15. TIC TAC TOE
16. LIBRARY
17. TODDLERS ROOM
18. TOILET
19. SOCIETY OFFICE





FIRST FLOOR PLAN





SECOND FLOOR PLAN





TYPICAL FLOOR PLAN


A, B & C
3RD TO 9TH


D, E, F & G
3RD TO 10TH






TERRACE FLOOR PLAN

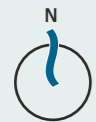


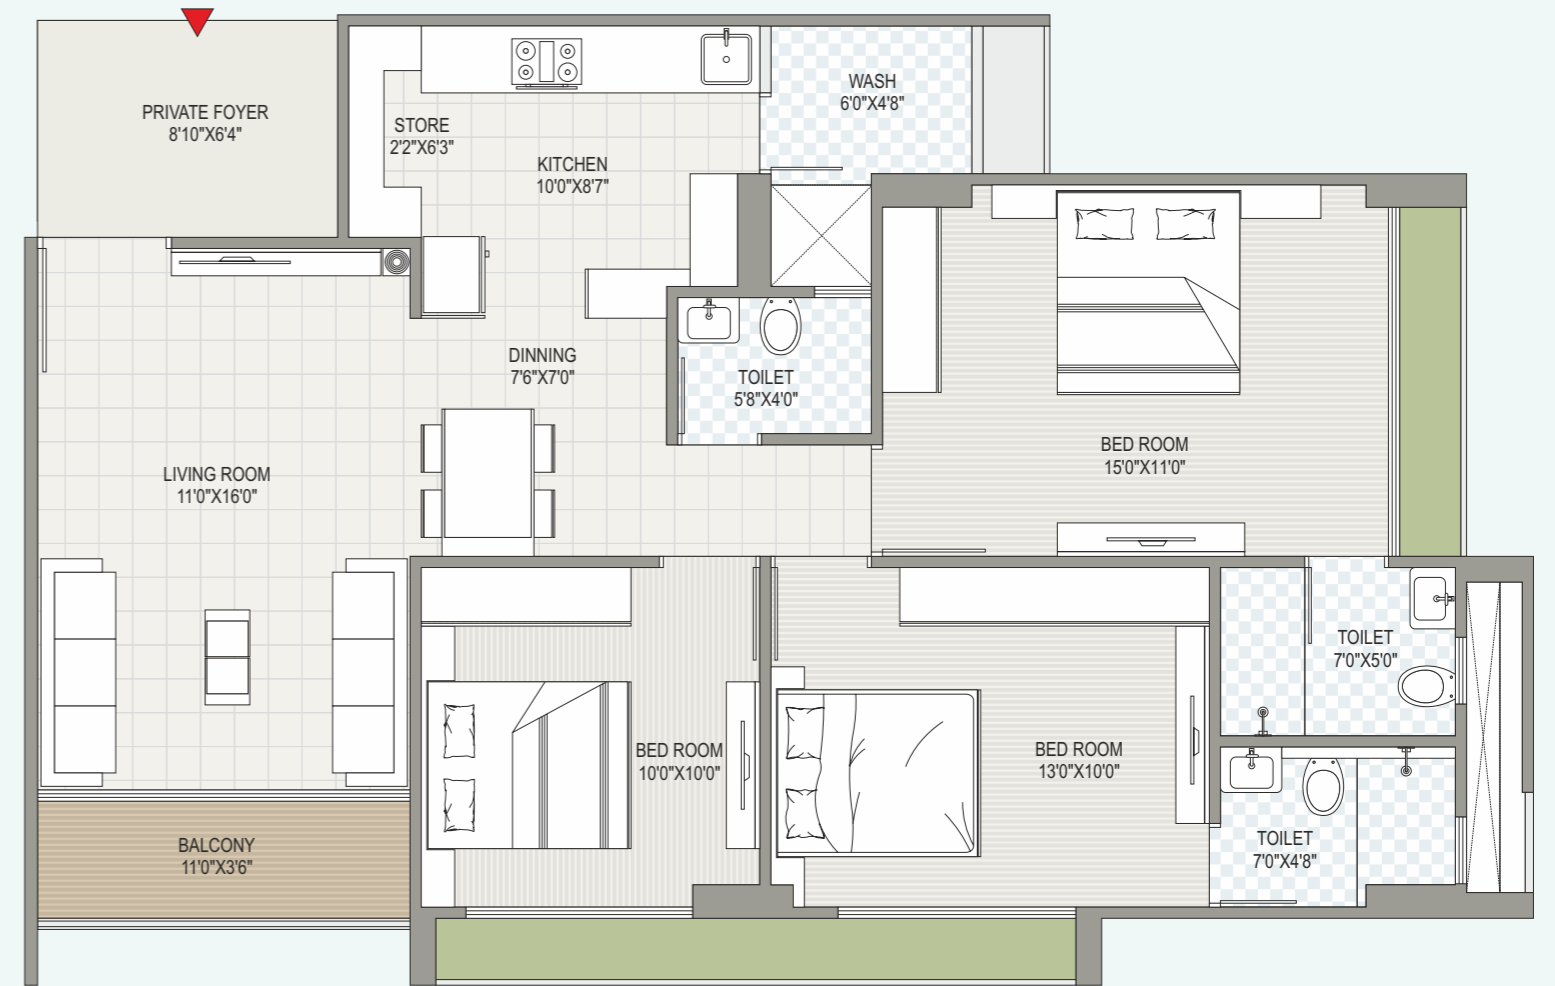


TYPE A
TOWER A & C

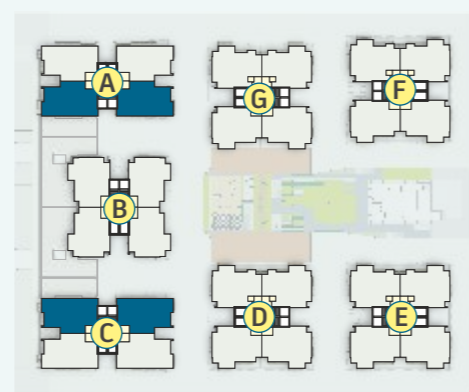


TYPE B
TOWER C

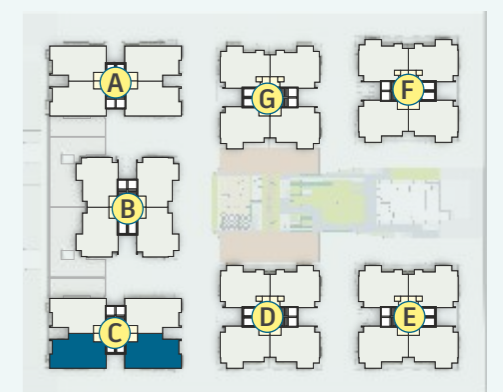


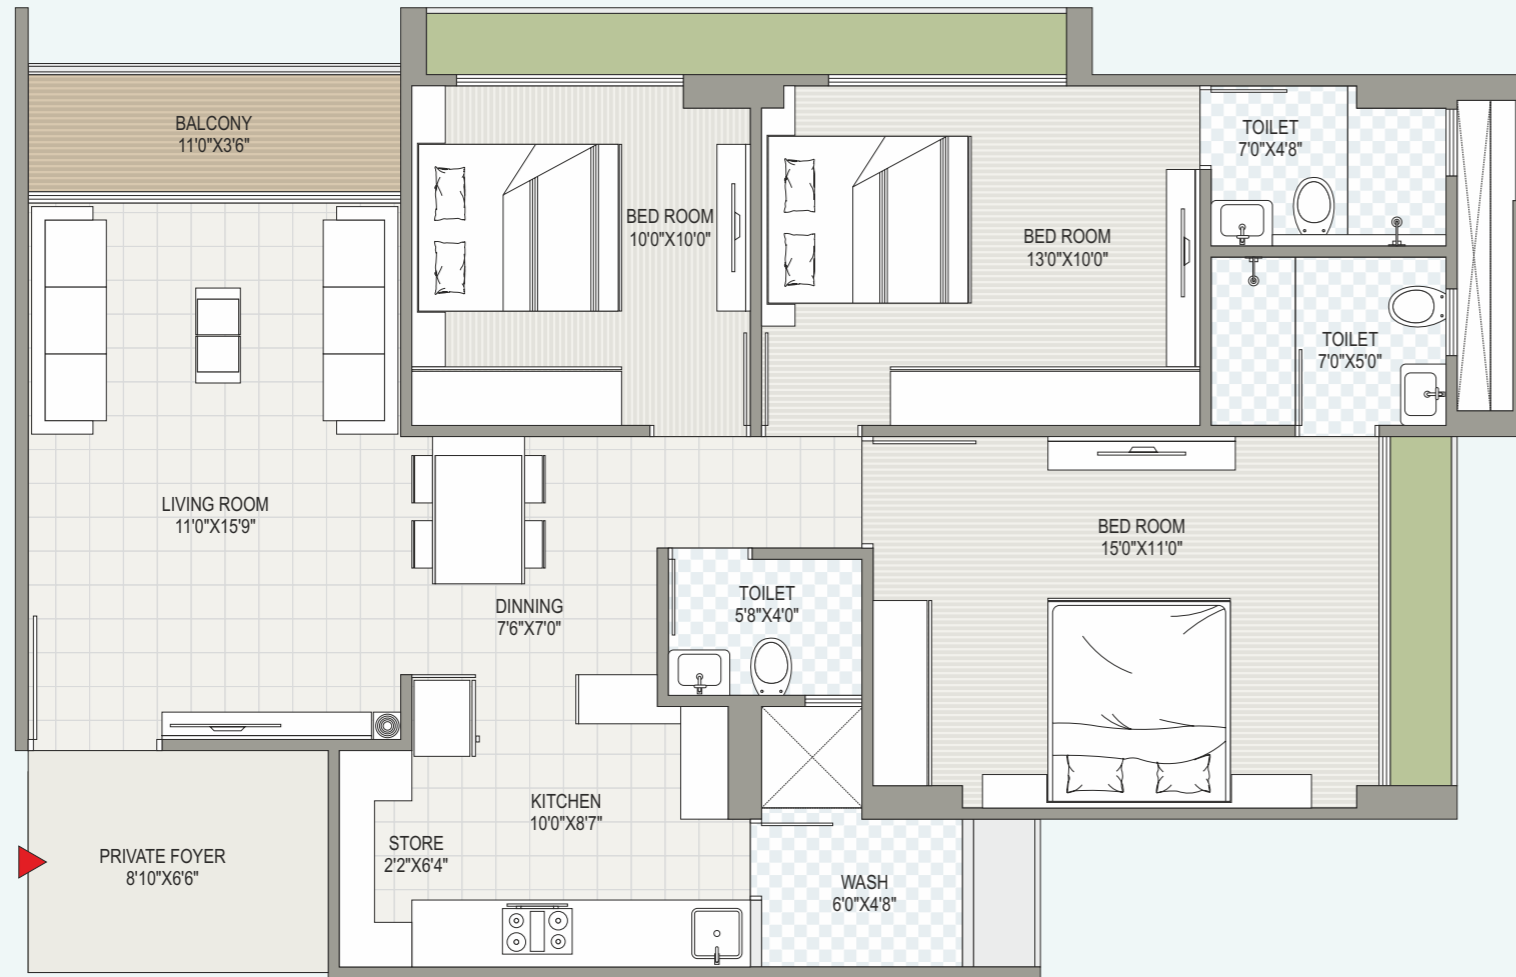

TYPE C
TOWER A

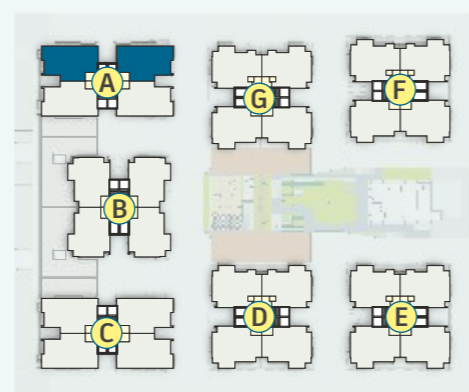


TYPE D
TOWER B, D, E, F & G

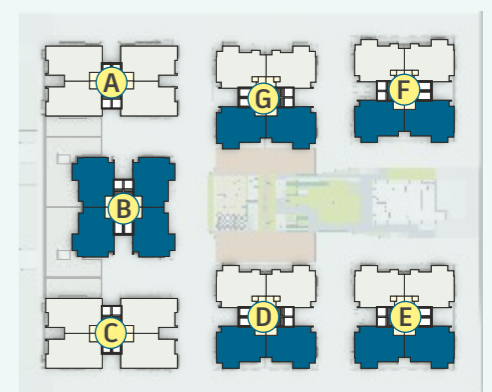

sarena SPECIFICATION



TYPE E
TOWER D, E, F & G

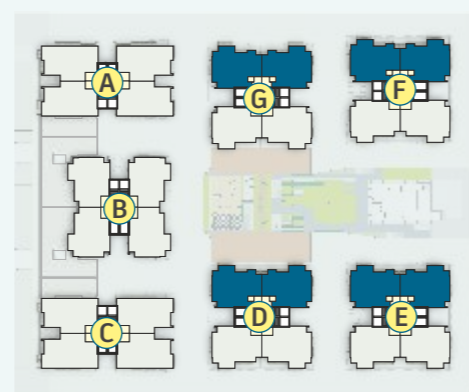

Flooring



- Vitrified tiles in drawing, dining & kitchen
- Vitrified tiles in all bedrooms.
- Vitrified tiles in all bathrooms flooring

Foyer/Lobby



- Luxuries ground floor lobby in vitrified/granite
- Lift cladding granite/vitrified

Kitchen



- Polished natural granite platform
- Stainless steel kitchen sink
- Designer vitrified tiles on wall above kitchen platform

External & Internal Finishing



- External : Double coat mala plaster with paint
- Internal : Single coat mala plaster with birla putty.

Plumbing Fixtures



- CPVC water supply and UPVC pipes for soil waste & drainage system
- All sanitary ware - Standard

Electrical



- 3 phase concealed wiring with distribution.
- Adequate number of points in all rooms.
- Modular switches
- Provision of TV /cable/telephone points.

Doors & Windows



- Decorative 32 mm thick both side veneer wooden main door with wooden frame & S.S. fittings.
- Flush doors with Granite / Wooden frame in all bedrooms and bathrooms with S.S. fittings.
- Aluminum sliding windows.

Elevator



- Full S.S. body



PRAHARSH

serena

RERA NO. : PR/GJ/AHMEDABAD/AHMEDABAD CITY/AUDA/MAA12235/310823
www.gujrera.gujarat.gov.in

DISCLAIMER | 1. The brochure is for the easy presentation of the Project. It should not be considered as a part of the legal documents. For further information regarding the Project, the Member/ customer is requested to check the details on RERA website or at the Developer's office before going ahead with the booking. 2. The furniture and fixtures, electrical appliances and other loose items shown in the brochure are only for illustrative purposes and do not form a part of the standard product on sale. The furniture Layout shown in the brochure is only suggestive and subject to change as per site conditions and as per the instructions of the Project Architect. 3. The Promoter/ Developer reserves the right to make changes in the Project, its amenities and specifications as may be suggested by the Project Architect or the Structure consultant and any such changes made shall be binding on the customers/ members of the Project. 4. The Promoter/ Developer reserves the right to make minor on-site changes during the course of construction and such changes shall be binding on all the members/ customers of the Project. 5. The dimensions shown in the brochure are approximate and calculated from unfinished surfaces and are rounded off to nearest whole number. The carpet area mentioned is calculated as per the provisions of the RERA Act with the help of AutoCAD software. 6. The images (interior and exterior views) in the brochure are computer simulated graphics for representational purpose and are subject to errors and omissions. The images used may be stock images or images based on the architectural plans of the Project. They shall not be construed as actual depictions of the Project. 7. The north direction shown in the brochure is approximate and can be erroneous. The Member/ Customer is expected to verify the same personally before going ahead with the booking. 8. The Key Plan in the Brochure is not to scale and does not depict the exact location of the Project or the connecting road network or other abutting structures or landmarks. It is only for representation purpose and gives a rough idea about the approximate location of the Project. The Member/ Customer is requested to visit the Project site and check the physical location of the Project and its surroundings before going ahead with the booking. 9. All the details, specifications, facts and figures mentioned are used for information purposes only and are subject to modifications. 10. Subject to Ahmedabad Jurisdiction.

PRAHARSH

Nr. VIP ROAD, Opp. SHIVANA AURUM, SOUTH BOPAL, AHMEDABAD.

DEVELOPED BY

DR INFRASTRUCTURE

+91 90 81 81 36 81 | +91 90 81 81 37 81

www.praharsh.co

drinfrastructure@yahoo.com

  praharshgroup

Architect : 

Structure Eng.:
Umang J Patel

Visuals by :
IMPACT 3D