



SIMHADRI'S

# Hare Krishna

An abode of tranquility

 [www.harekrishna.homes](http://www.harekrishna.homes)

*Enter into the  
world of joy,  
surrounded by nature*





INSPIRED BY

# Nature

A little away from the urban chaos, a perfectly crafted universe is designed for co-existence. It's set over endless stretches of green open spaces. Across this mosaic of green is a winding brook in sparkling blue, gently flowing across the entire landscaped grounds.





We chose to name it Hare Krishna, An abode of tranquility. Hare Krishna comes with 80 exquisite apartments in the middle of nature's prettiest overlay. Every square foot of the layout is a landscaped masterpiece. The setback on all sides of the Hare Krishna has been transformed into green screens. Seamless and uninterrupted for a calm and healthy living.

The abode is designed with a complete thought to provide harmonious living which ensures peace and tranquility. It is ensured that we live close to natural aesthetics without moving away from the daily comforts.

## PROMOTORS



## SIMHADRI HOMES PVT.LTD

Our **Vision** is to be the best in providing harmonious living to our customers. We are always committed to **Customer Satisfaction**

**Hare Krishna** is designed with meticulous and experienced thought process to ensure peaceful, harmonious and comfortable living to all the residents of the abode. With over a decade of experience, each and every comfort required for the cozy living is well planned with inputs from experienced professionals, loyal customers and our continuous learning process.





 [www.harekrishna.homes](http://www.harekrishna.homes)

Taste The Pleasure of Abundant  
Amenities Near Your Home



 [www.harekrishna.homes](http://www.harekrishna.homes)

## Minute to **EVERYTHING**

We chose the location of Hare Krishna with a lot of thought and planning. Close enough to the city, yet not too close. Surrounded by urban comforts, yet in the heart of nature. A drive away from the finest schools, colleges, workspaces and the airport - yet pleasantly untouched by noise and traffic jams. Rediscover the magic on the other side

A View Outside Fills Happiness Inside



A Home Admidst The Garden



 [www.harekrishna.homes](http://www.harekrishna.homes)



Best Things Cannot Be Touched,  
Have to be Felt.

A View of Reality to Your Imagination





 [www.harekrishna.homes](http://www.harekrishna.homes)

Taste The Pleasure of Abundant  
Amenities Near Your Home



- 1 Main Gate
- 2 Security Cabin
- 3 Tot-lot Area
- 4 Guest Parking
- 5 Buffer Zone
- 6 Krishna Mandir
- 7 Planter Box



*EAST FACING*      *1277 SQFT*  
*1590 SQFT*

*WEST FACING*      *1277 SQFT*  
*1605 SQFT*

**ENGINEERING  
EXCELLENCE**



# 3 BHK

## 1590 SQFT

EAST FACING

-  3 Bed Rooms
-  3 Bath Rooms
-  1 Car Parking
-  1 Balcony



 [www.harekrishna.homes](http://www.harekrishna.homes)


# 3 BHK

1605 SQFT

WEST FACING

-  3 Bed Rooms
-  2 Bath Rooms
-  1 Car Parking
-  1 Balcony

ENTRY

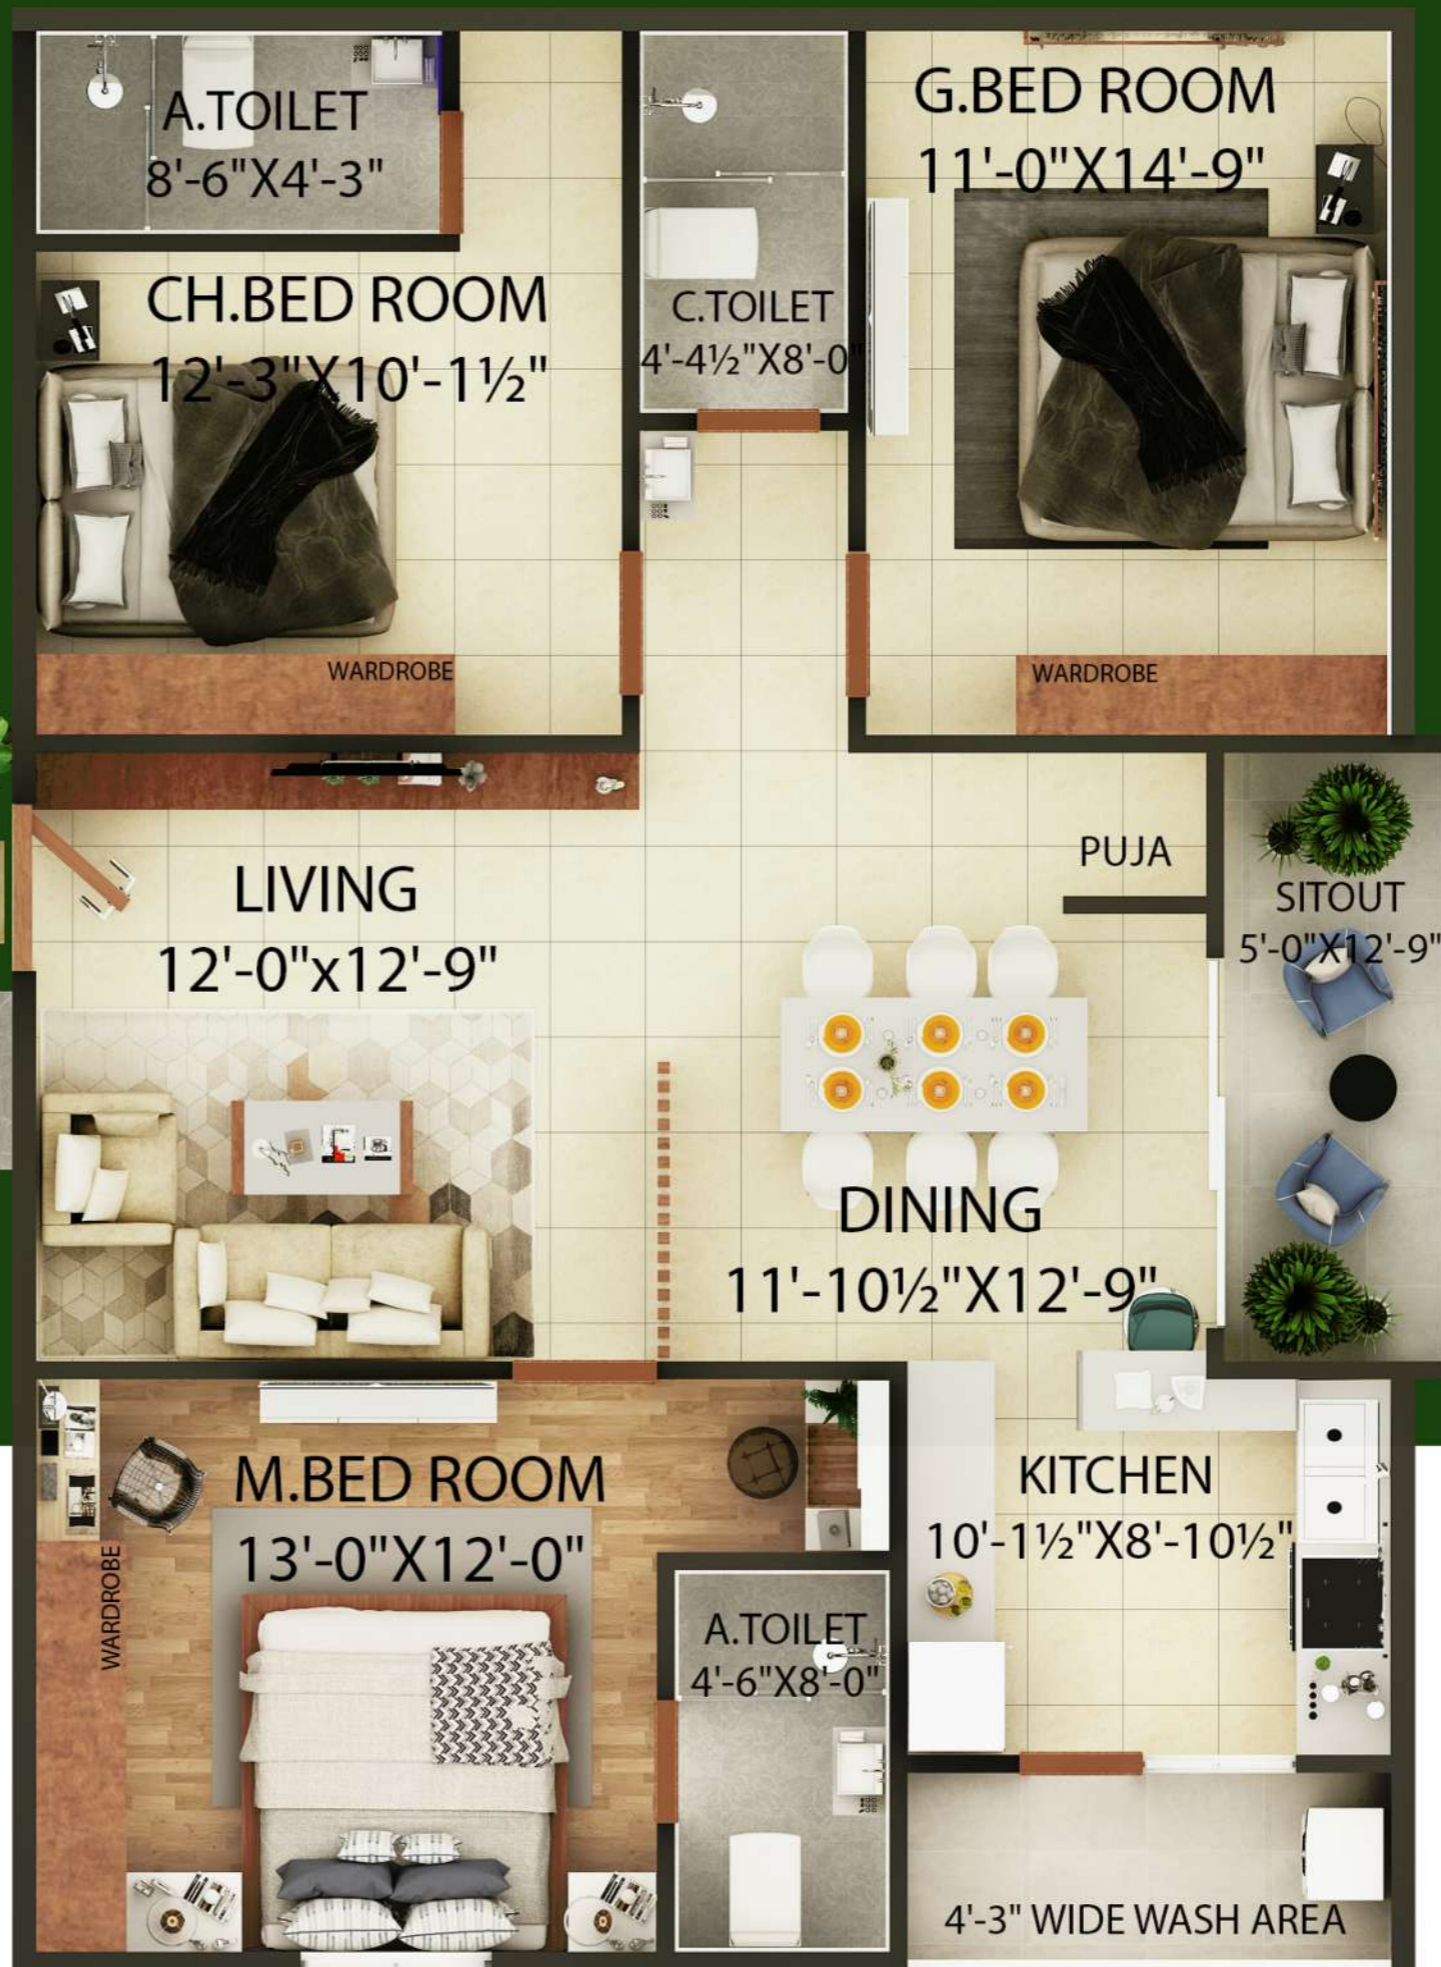

 [www.harekrishna.homes](http://www.harekrishna.homes)

# 2.5 BHK

## 1277 SQFT

EAST FACING

-  2 Bed Rooms
-  2 Bath Rooms
-  Home Office
-  1 Car Parking
-  1 Balcony



 [www.harekrishna.homes](http://www.harekrishna.homes)

# 2.5 BHK

## 1277 SQFT

WEST FACING

 2 Bed Rooms

 2 Bath Rooms

 Home Office

 1 Car Parking

 1 Balcony

ENTRY



 [www.harekrishna.homes](http://www.harekrishna.homes)

# 3 BHK

## 1590 SQFT

EAST FACING

 3 Bed Rooms

 3 Bath Rooms

 1 Car Parking

 1 Balcony



### LUXURY FLAT

 [www.harekrishna.homes](http://www.harekrishna.homes)



# 3 BHK

## 1605 SQFT

WEST FACING

-  3 Bed Rooms
-  2 Bath Rooms
-  1 Car Parking
-  1 Balcony



 [www.harekrishna.homes](http://www.harekrishna.homes)

### LUXURY FLAT

# 2.5 BHK

## 1277 SQFT

EAST FACING

-  2 Bed Rooms
-  2 Bath Rooms
-  Home Office
-  1 Car Parking
-  1 Balcony



 [www.harekrishna.homes](http://www.harekrishna.homes)

### PREMIUM FLAT

# 2.5 BHK

## 1277 SQFT

WEST FACING

 2 Bed Rooms

 2 Bath Rooms

 Home Office

 1 Car Parking

 1 Balcony



 [www.harekrishna.homes](http://www.harekrishna.homes)

**PREMIUM FLAT**



Envision your Living

in the midst of *Nature*

A Tranquil Religious  
touch of elegance to  
your Natural Abode



 [www.harekrishna.homes](http://www.harekrishna.homes)



**Where Your Innerself  
Discovers  
Friendship and Fun.**



**Multi Purpose Hall**



**Krishna Mandir**



**Game Zone**

# Specifications:



## SUPER STRUCTURE :

- In table moulded bricks with cement mortar 8" thick for exterior walls & 6" thick for interior walls.



## UTILITY/WASH :

- Provision for washing machine & wet area for washing utensils etc.



## DOORS :

- **Main door** : Main door frames of teak wood & Teak paneled shuttered with melamine polishing & designer hardware of the standard brand.
- **Internal door** : Well seasoned wooden frames with waterproof flush shutters.
- **Windows** : UPVC sliding with glass with safety grills (M.S) with enamel paint finish.



## PAINTING :

- **External Walls** : Acrylic emulsion machine paints for external walls.
- **Internal Walls** : For internal walls , acrylic emulsion paints in the putty finish with emulsion paints.
- **Doors** : All doors shall be painted with putty and enamel paint.



## FLOORING :

- **Living & Dinning** : 600mm X 600mm size vitrified tiles of the standard brand.
- **Bedroom & kitchen** : 600mm X 600mm size vitrified tiles of the standard brand.
- **Corridor ,Lift Lobbies** : Scratch-proof tiles flooring.



## ELECTRICAL :

- Concealed copper wiring with PVC insulated wires and modular switches of reputed make.
- Powerpoints for cooking range ,refrigerator, mixer/grinder, exhaust fan in kitchen, washing machine in the utility area.
- Power back up for Common Area
- Provision for Electric vehicle Charging on Stilt Floor



## KITCHEN :

- Block granite with a platform with stainless steel sink with 2' height dadoing.



## LIFT :

- Provision of lift with 5 passenger capacity.



## BATHROOM :

- Tile dado upto 6ft height.
- All W.C & Washbasin of reputed make.
- Hot & Cold are of reputed make.



## PARKING :

- Provision for parking on stilt floor.



## CCTV :

- Provision for CCTV on Corridor and Common areas



## POWER GENERATOR :

- Power back up for Common Area
- Power back up for Lights and Fans to flats

## DISCLAIMER :

- All specifications, Design, Layout, images, conditions are only indicative & some of these can be changed at the discretion of the Builder/Architect.
- These are purely conceptual & constitute no legal offerings. While every attempt had been made to ensure the accuracy of the plans shown, all measurement, positioning, fixtures, fittings & any other data shown are an approximate interpretation for illustrative purpose only & are not to scale.
- No responsibility is taken for any error, omission, misstatement, or use of data shown. The company reserves the right to make changes in plans, specifications, dimensions & elevations without any prior notice.

# Location

## Hare Krishna Homes Paradesipalem

SCAN FOR LOCATION



GAMBHIRAM  
IIM-Vizag

Hare Krishna  
Vaikuntam



PARADESPALEM  
NARYANA COLLEGE



ANJALEE  
MARBLES



JAGANATH  
SKY GARDENS



AUDI  
VISAKHAPTAM



METRO  
WHOLESALE



## Proximity to:

1. 200m away from NH
2. Gayatri Medical College
3. IIM - Visakhapatnam
4. Metro Wholesale
5. Hare Krishna - Vaikuntam
6. Gayatri Engineering College
7. STBL Cineworld



[www.harekrishna.homes](http://www.harekrishna.homes)

BUILDER



Simhadri homes Pvt.Ltd  
2nd Floor 104-21, Sector 5, MVP Colony,  
Vishakapatnam, Andhra Pradesh. 530017.  
Contact - +91 9494332914,  
Email - admin@simhadrihomes.com  
www.simhadrihomes.com

DESIGNED & PMC



TKC Design & Build Pvt.Ltd.  
1st Floor 104-21, Sector 5, MVP Colony,  
Vishakapatnam, Andhra Pradesh. 530017.  
Contact - +91 9951929950,  
Email - admin@thekeycorner.com  
www.thekeycorner.com

STRUCTURES



MNR Associates  
Sector 1, Venkojipalem, Visakhapatnam,  
Andhra Pradesh 530017  
Contact - +91 90595 59391,  
Email - mnrasociates@gmail.com  
www.mnrassociates.co.in

“YOUR COLOURFUL LIFE BEGINS HERE”