Vaikunth

Shilaj Infrabuild LLP


A Shridhar Corporate House, Nr. Kaveri Sangam, Shilaj Cross Road, Shilaj, Daskroi, Ahmedabad, Gujarat - 380059.

Contact No.: +91 83063 33777

Project :- Vaikunth

Site Address: - Vaikunth, Next to A.Shridhar Oxygen Park, DPS Bopal Road, Shilaj, Ahmedabad, Gujarat - 380059.


RERA Registration No. https://gujrera.gujarat.gov.in/

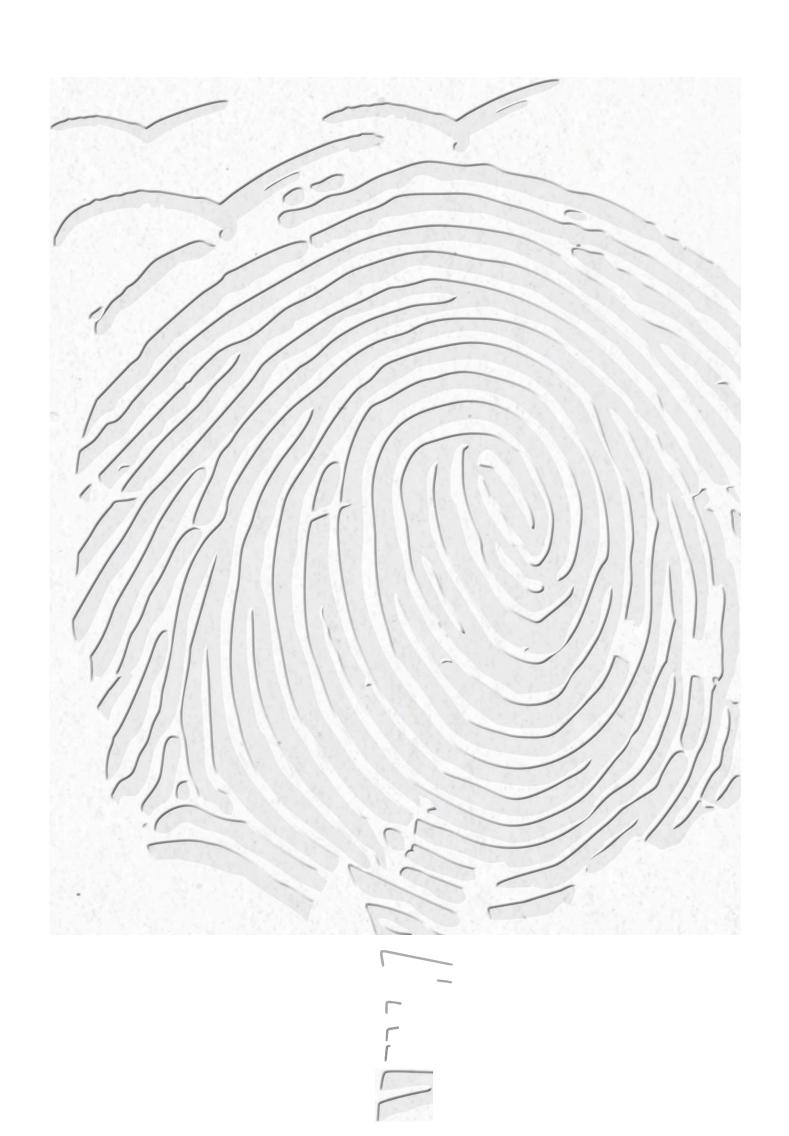







Site Plan

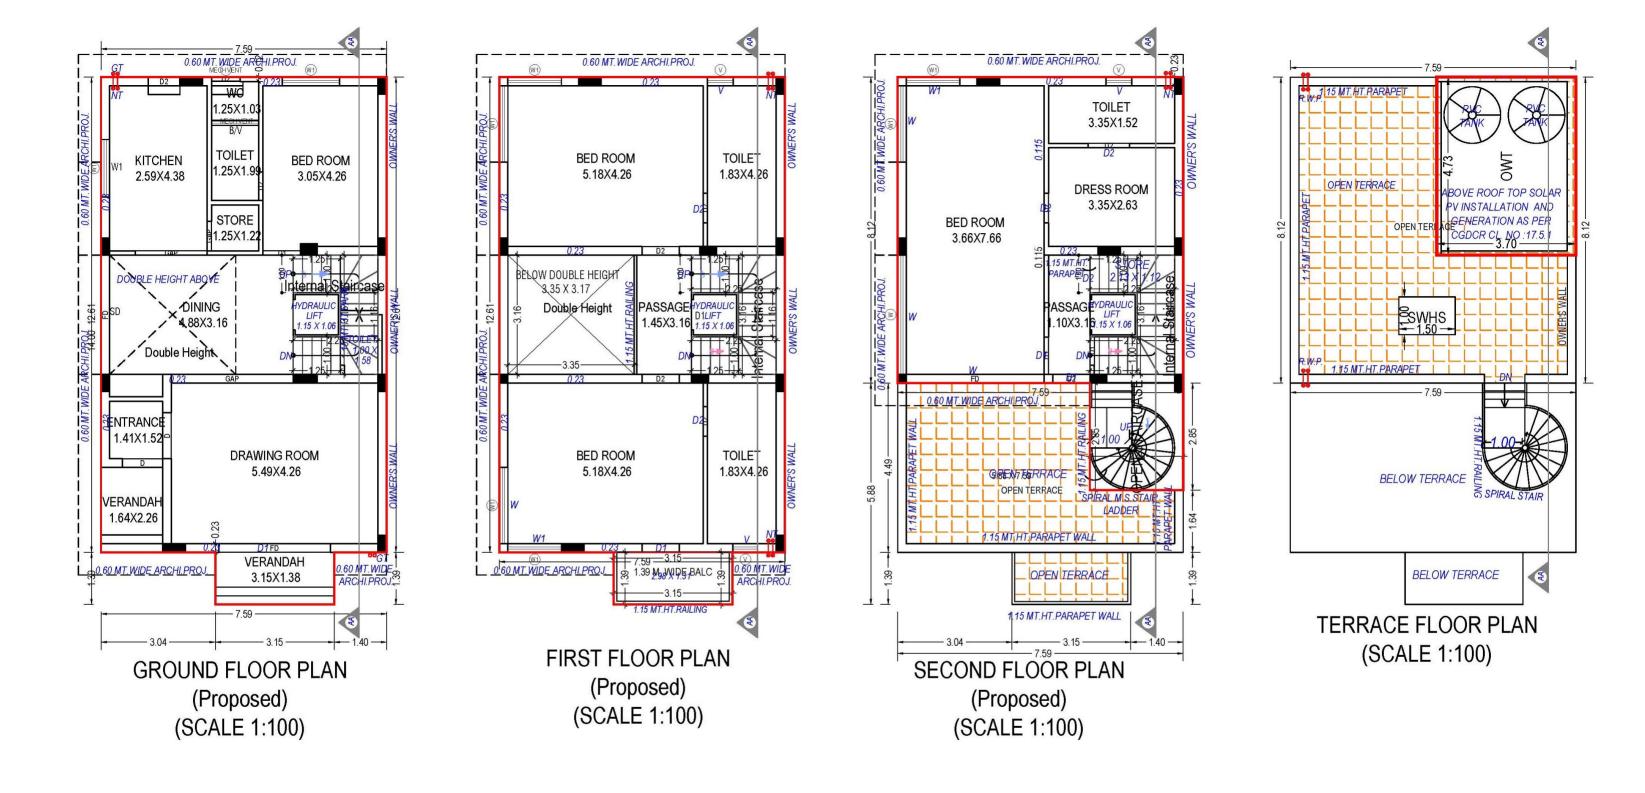

Typical Floor Plan (Type - C) (Sub Plot No. 1 to 12, 12A, 15 to 24, 67, 69 to 78)

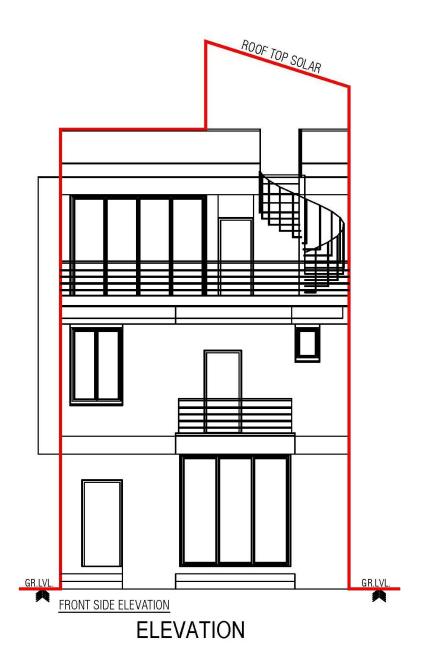


Typical Plan (Type - C) (Sub Plot No. 1 to 12,12A, 15 to 24, 67, 69 to 78)

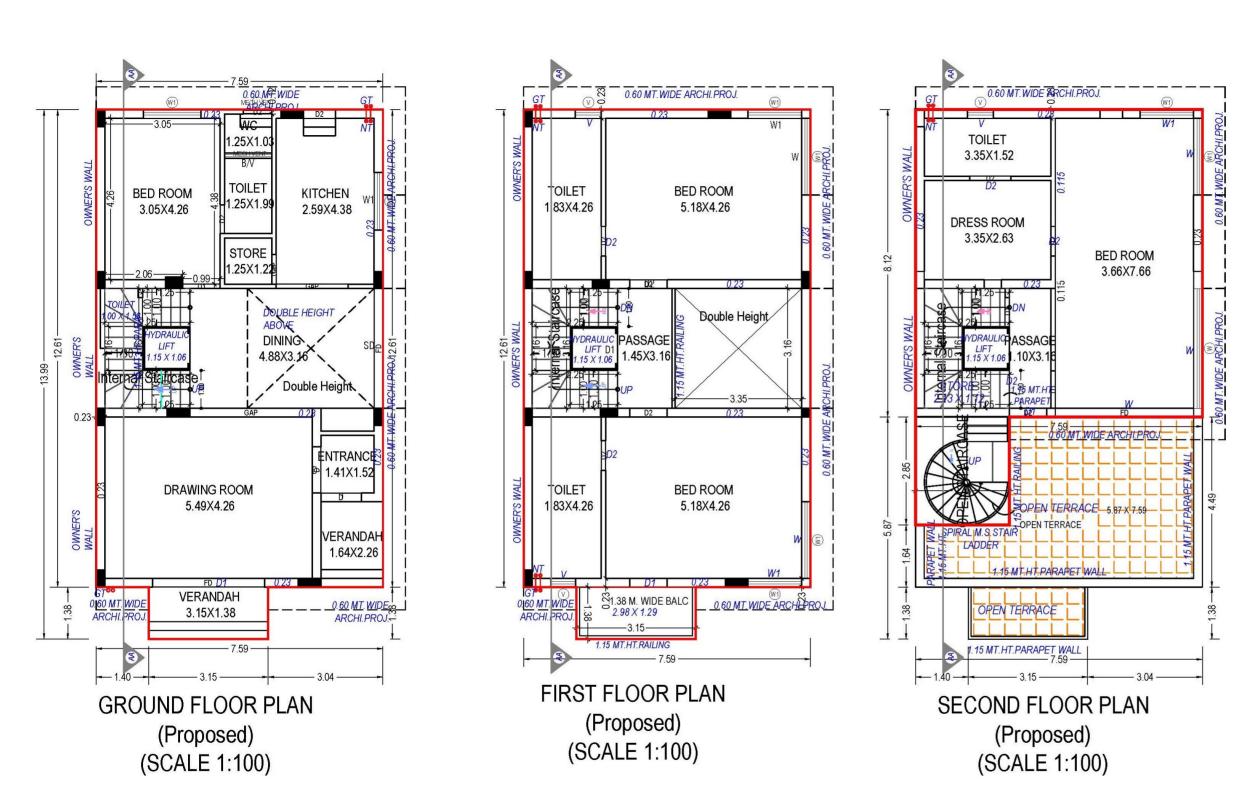


BELOW TERRACE BELOW TERRACE

TERRACE FLOOR PLAN
(SCALE 1:100)


Typical Floor Plan (Type - A) (Sub Plot No. 25 to 30)

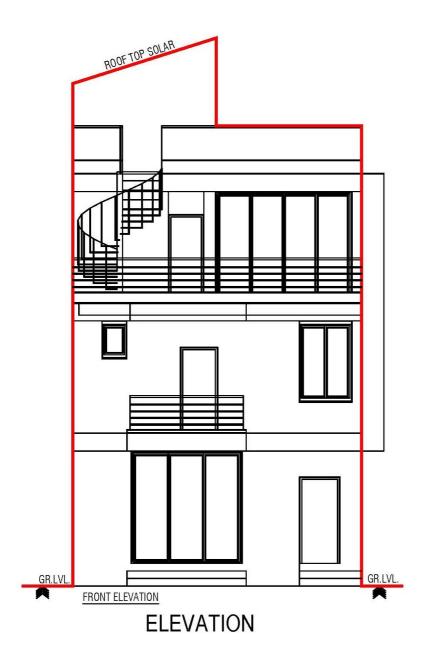


Typical Plan (Type - A) (Sub Plot No. 25 to 30)

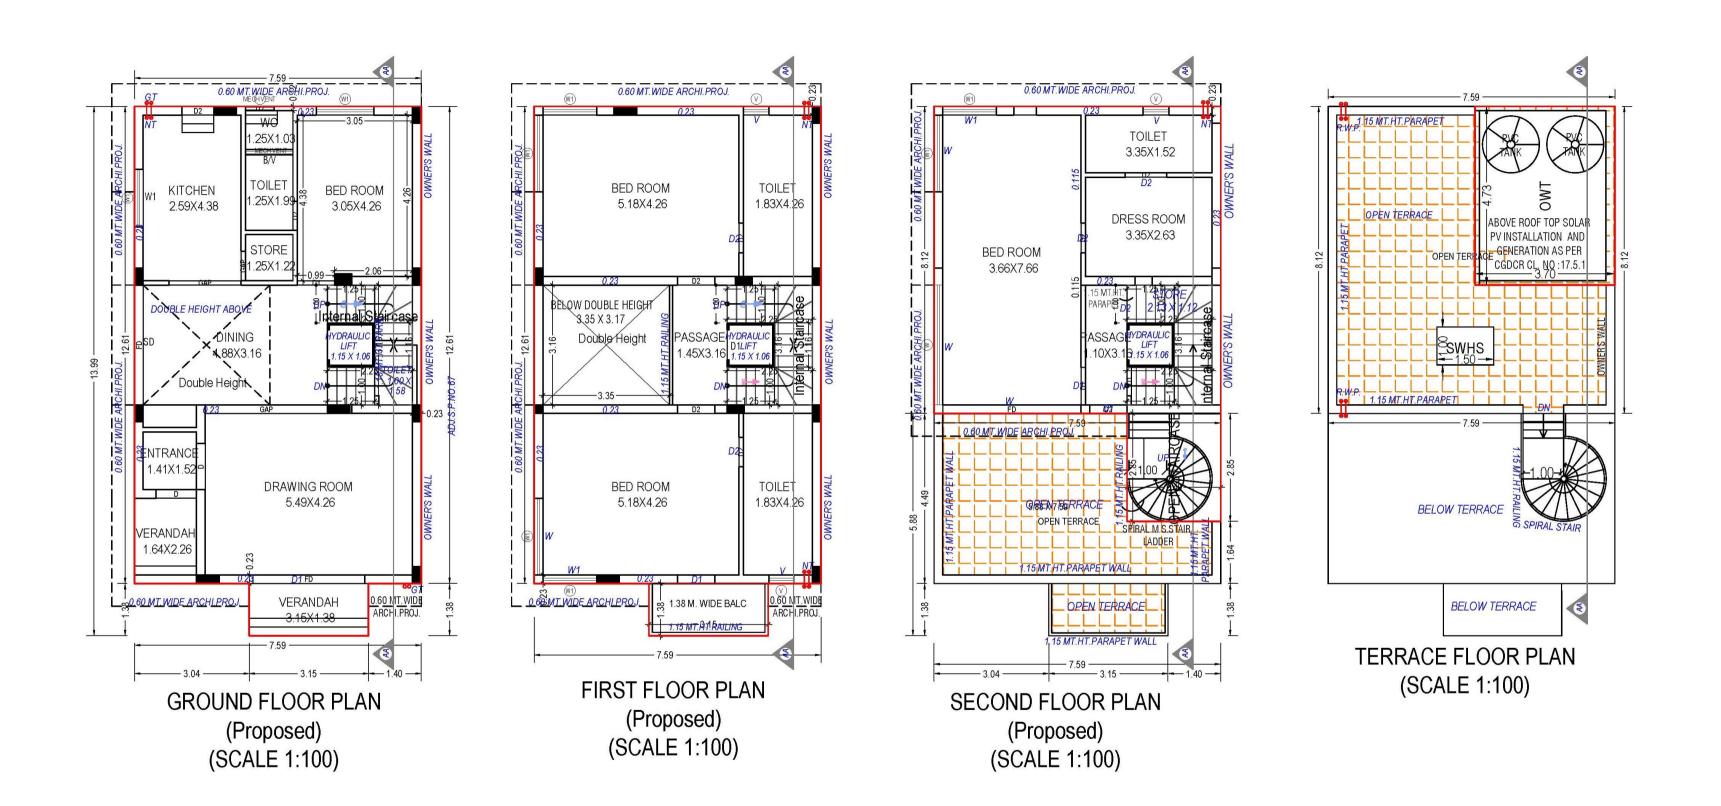


Floor Plan (Type - B) (Sub Plot No. 68)

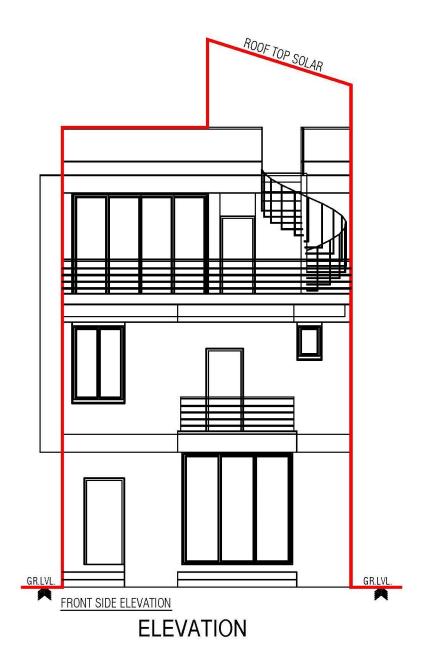

(Type - B) (Sub Plot No. 68)

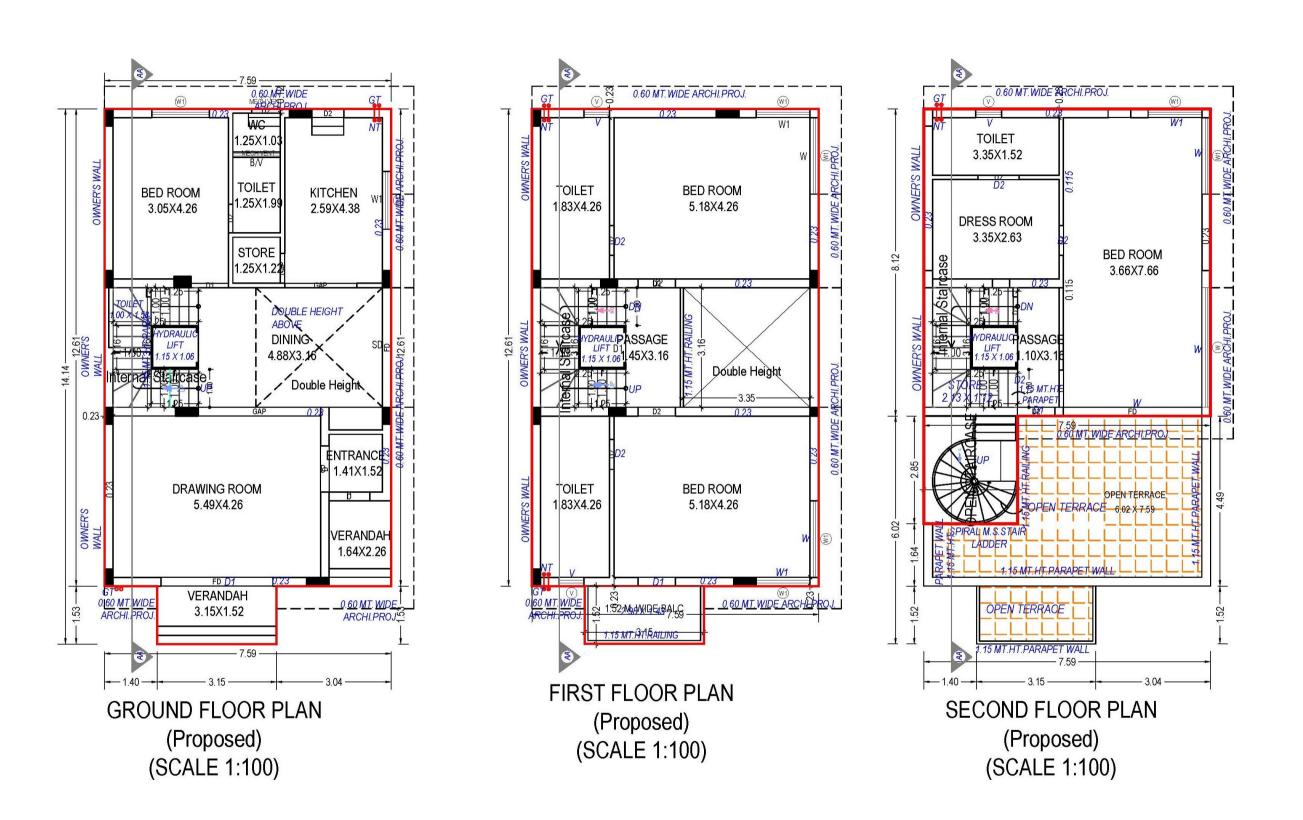

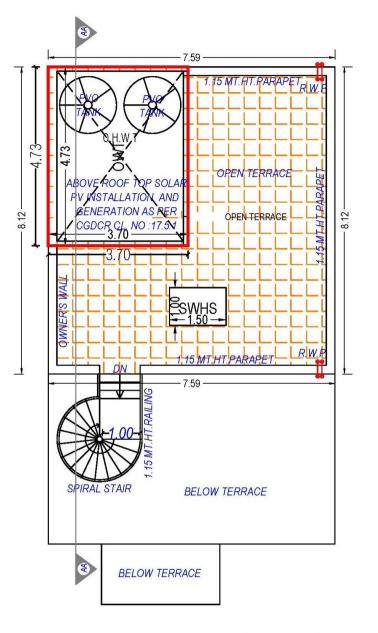


TERRACE FLOOR PLAN
(SCALE 1:100)


Typical Floor Plan (Type - D) (Sub Plot No. 40 to 48, 58 to 66)




Typical Plan (Type - D) (Sub Plot No. 40 to 48, 58 to 66)

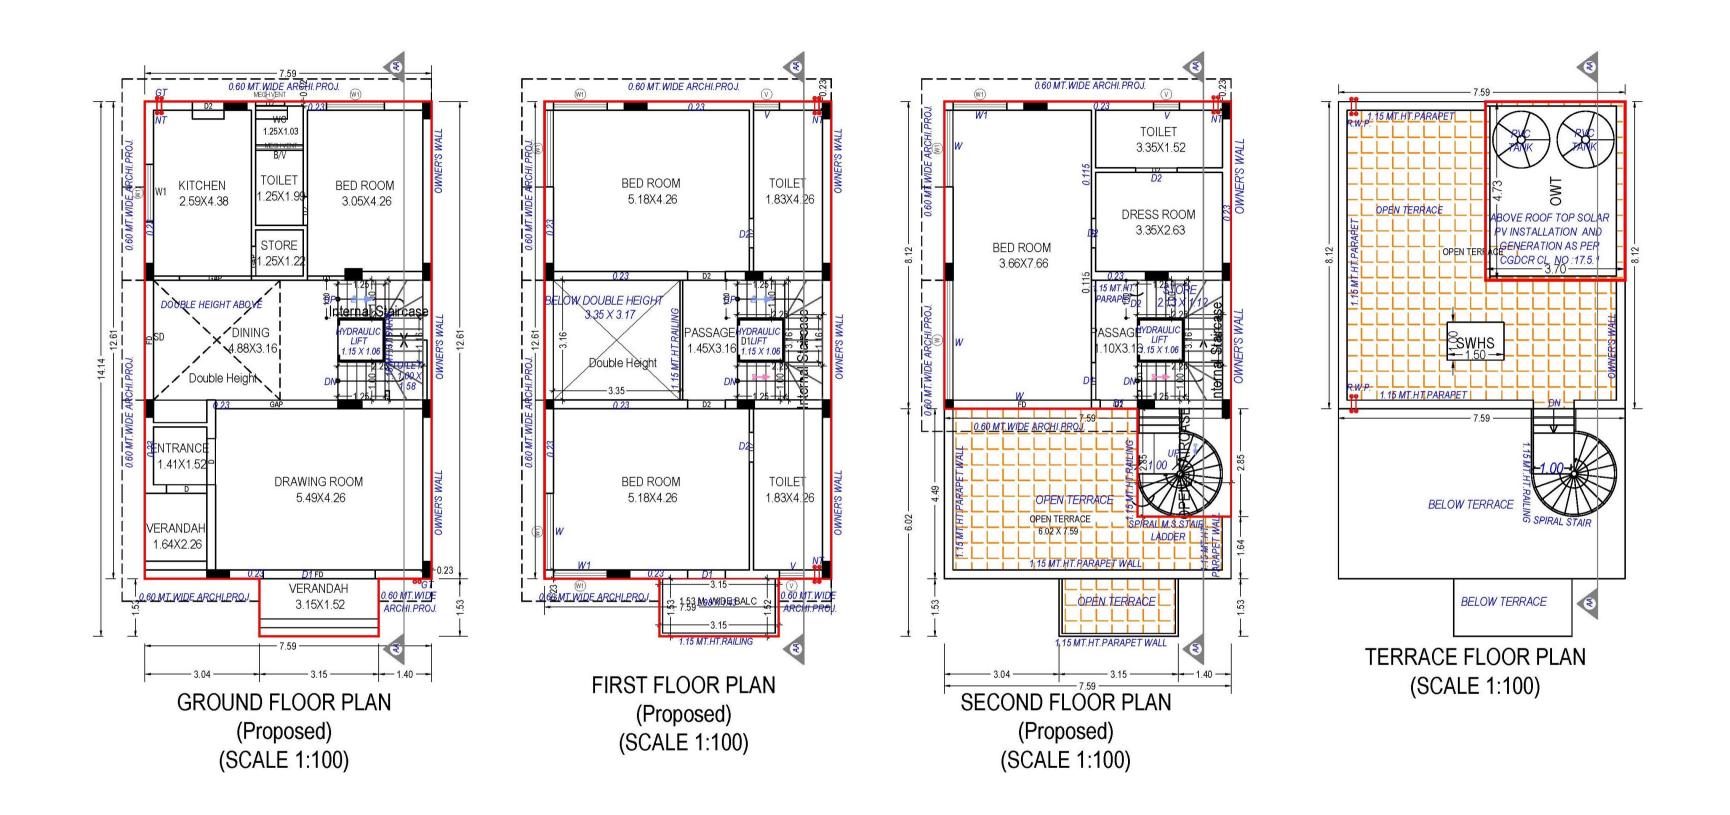


Typical Floor Plan (Type - E) (Sub Plot No. 31 to 39, 49 to 57)

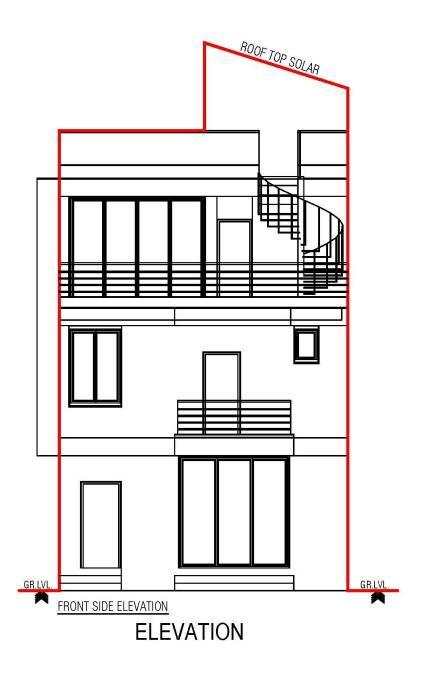

Typical Floor Plan (Type - E) (Sub Plot No. 31 to 39, 49 to 57)

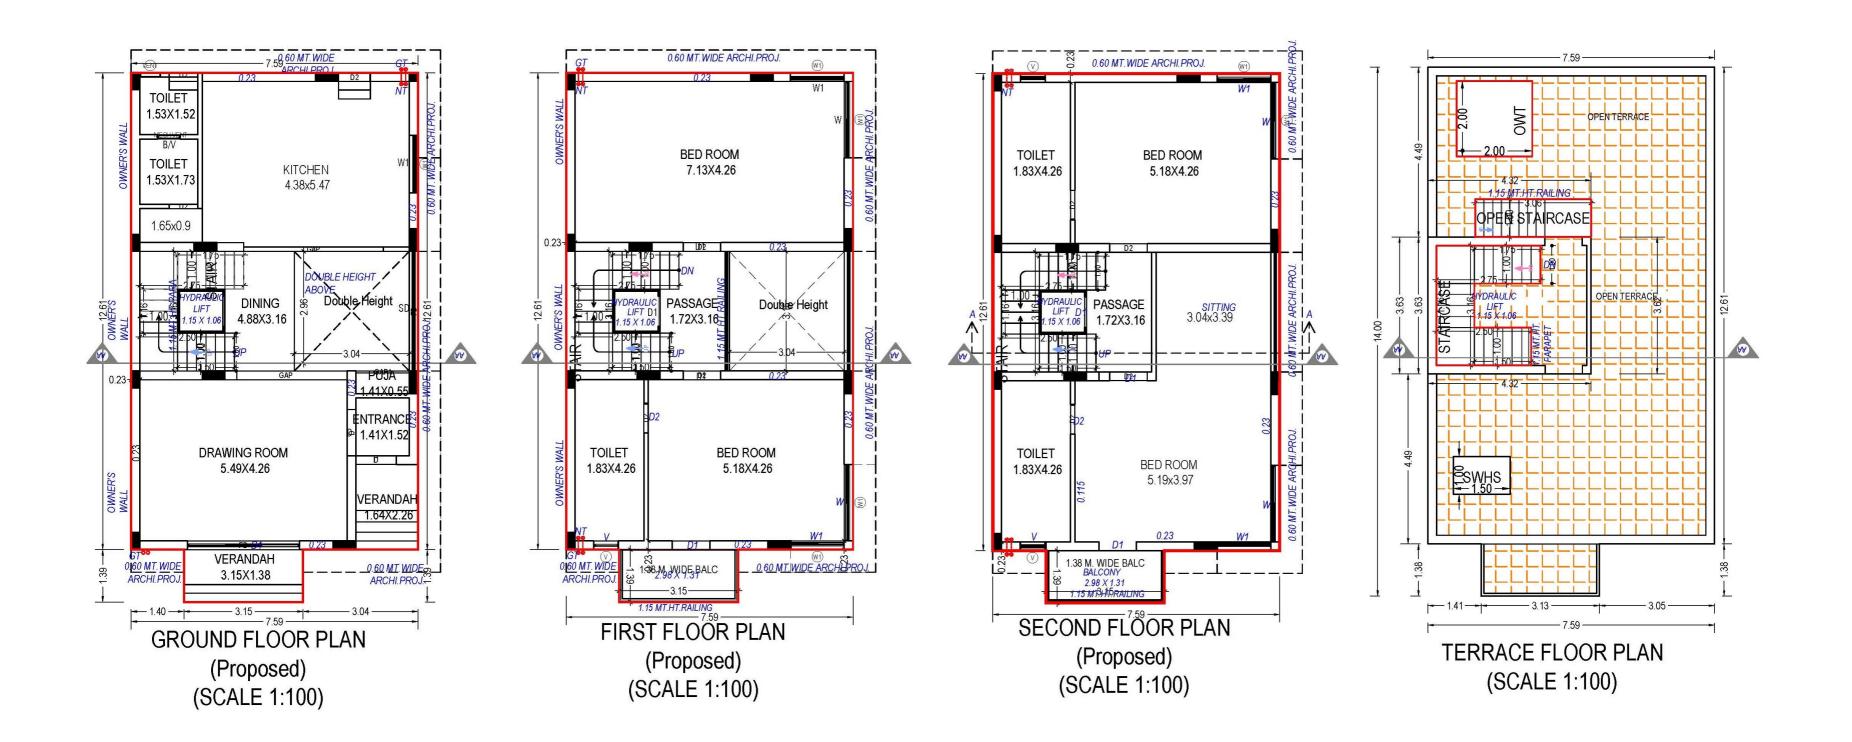

Floor Plan (Type - F) (Sub Plot No. 14)

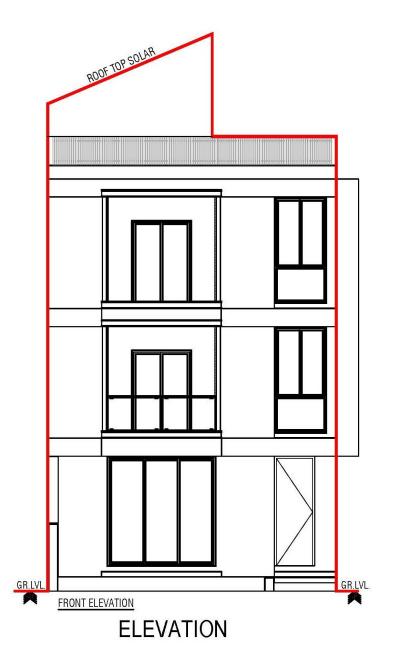

(Type - F) (Sub Plot No. 14)

SPECIFICATIONS

FLOORING:-

- Tile flooring in the Drawing, Dining, Kitchen & All Bedrooms.
- Natural granite / Rustic tile flooring in balcony, Verandah, Kitchen Store, & Wash yard.
- Natural granite for Kitchen Platform.
- Parking Tiles/natural stone for Parking area.
- 4' Ceramic tile dado above platform height.
- Kota stone or similar shelves in the store room.
- Vitrified tile on wall and flooring shall be provided in bathroom.
- China Mosaic/Tile flooring on terraces.

DOORS & WINDOWS:-

- All internal doors shall be flush doors.
- Main door shall be a decorative door.
- Windows shall be aluminium sliding windows.
- Sil Jams shall be of Natural Stone/Granite.

PLUMBING & SANITARY WARE:-

- Sanitary ware and plumbing fixtures of standard quality
- Over Head Tanks

WALLS:-

- All interior walls will be plastered & given Lapi Finish.
- All exterior walls will have expose brick cladding/texture with paint.

ELECTRICAL:-

- ISI Branded make Modular Switches, Wires & MCB, ELCB.
- AC Piping Provision shall be provided.

Location



Structural Engineer:

Achal Parikh

Architect:Studio Eethetics

Engineer:Himanshu Parikh