





ARADHANA
7 STOREY





GROUND LVL. PARKING




ADJ.: F.P. NO- 326
23.35

ADJ.: F.P. NO- 176
59.82


ADJ.: F.P. NO- 171/2
27.82

ADJ.: F.P. NO- 175
32.00

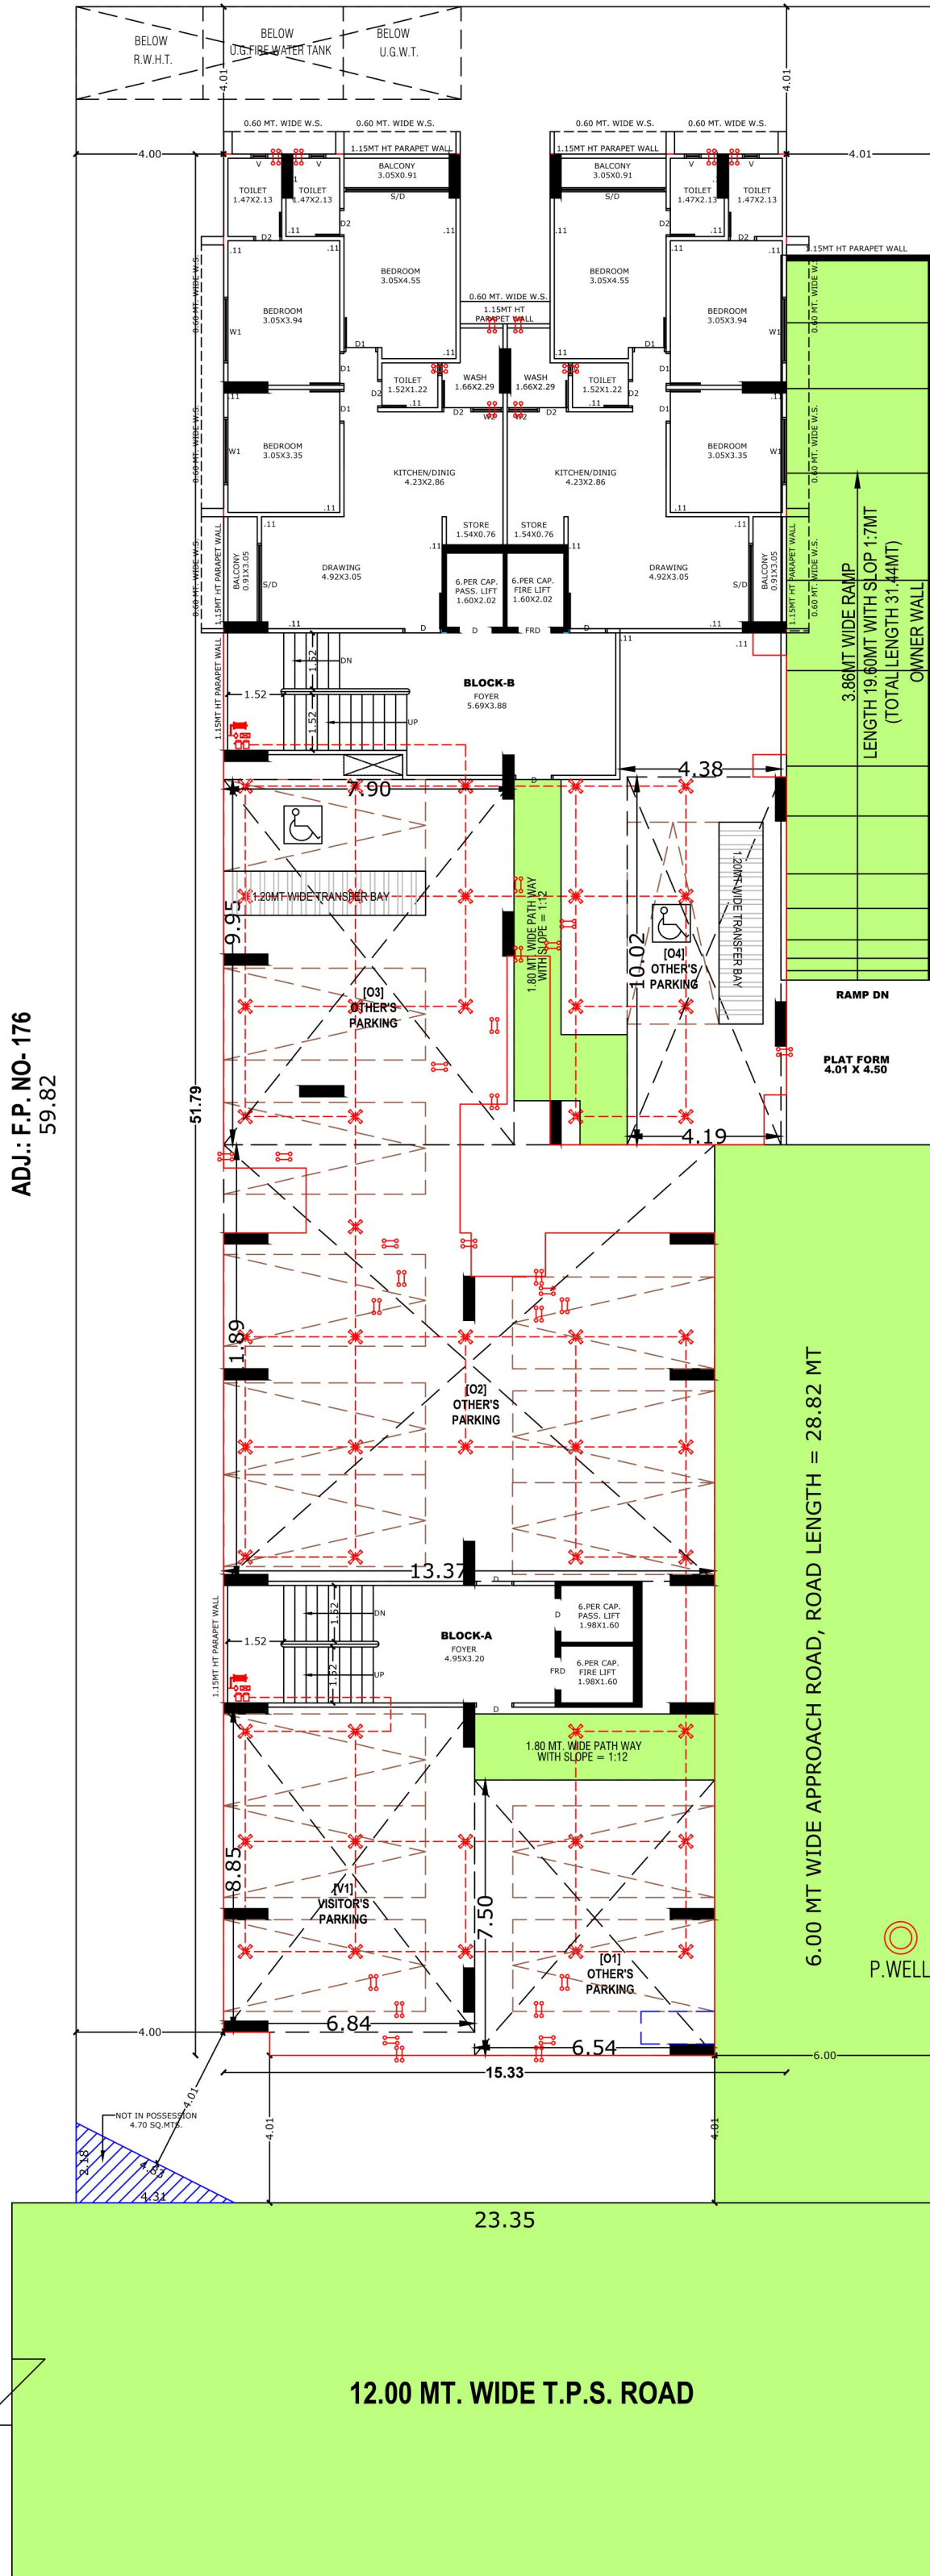




GROUND FLOOR

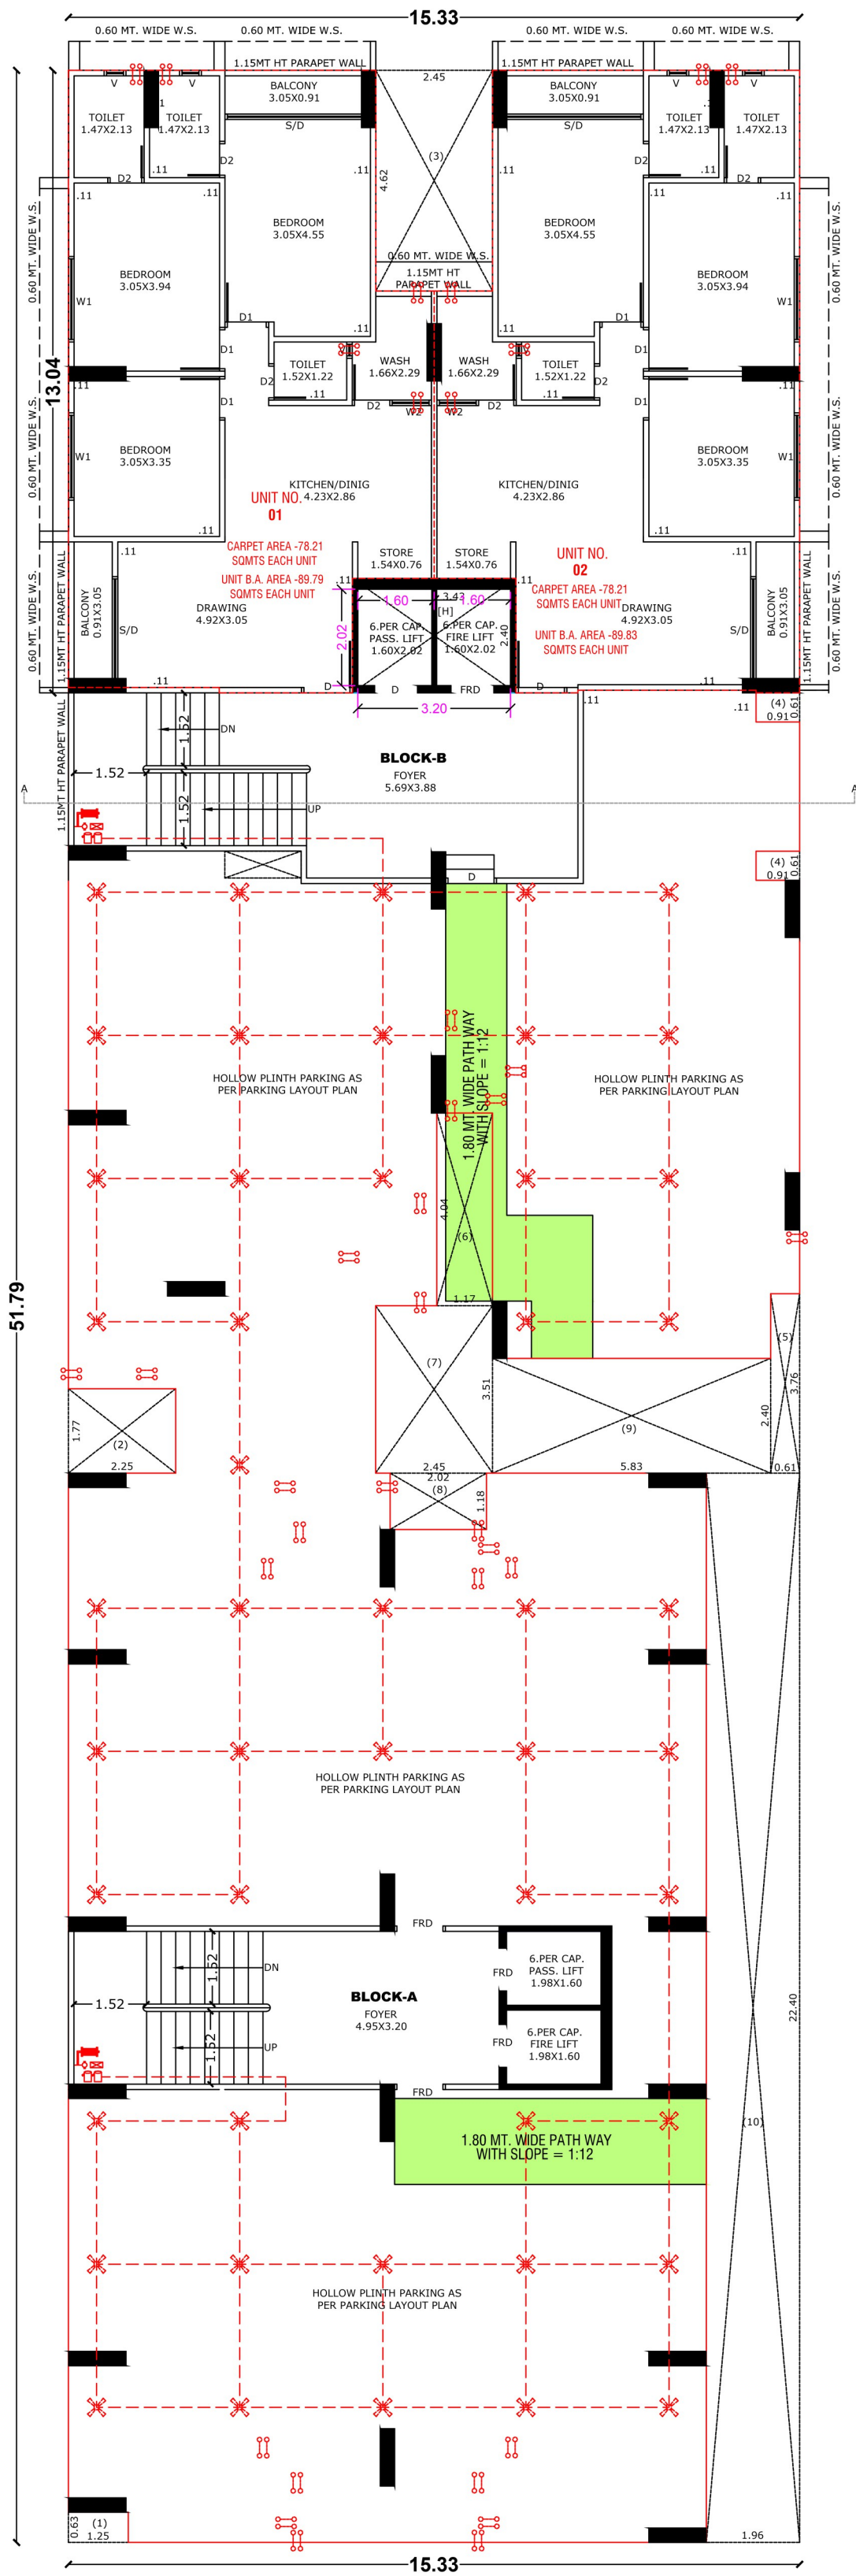




1ST FL. TO 5TH & 7TH FLOOR

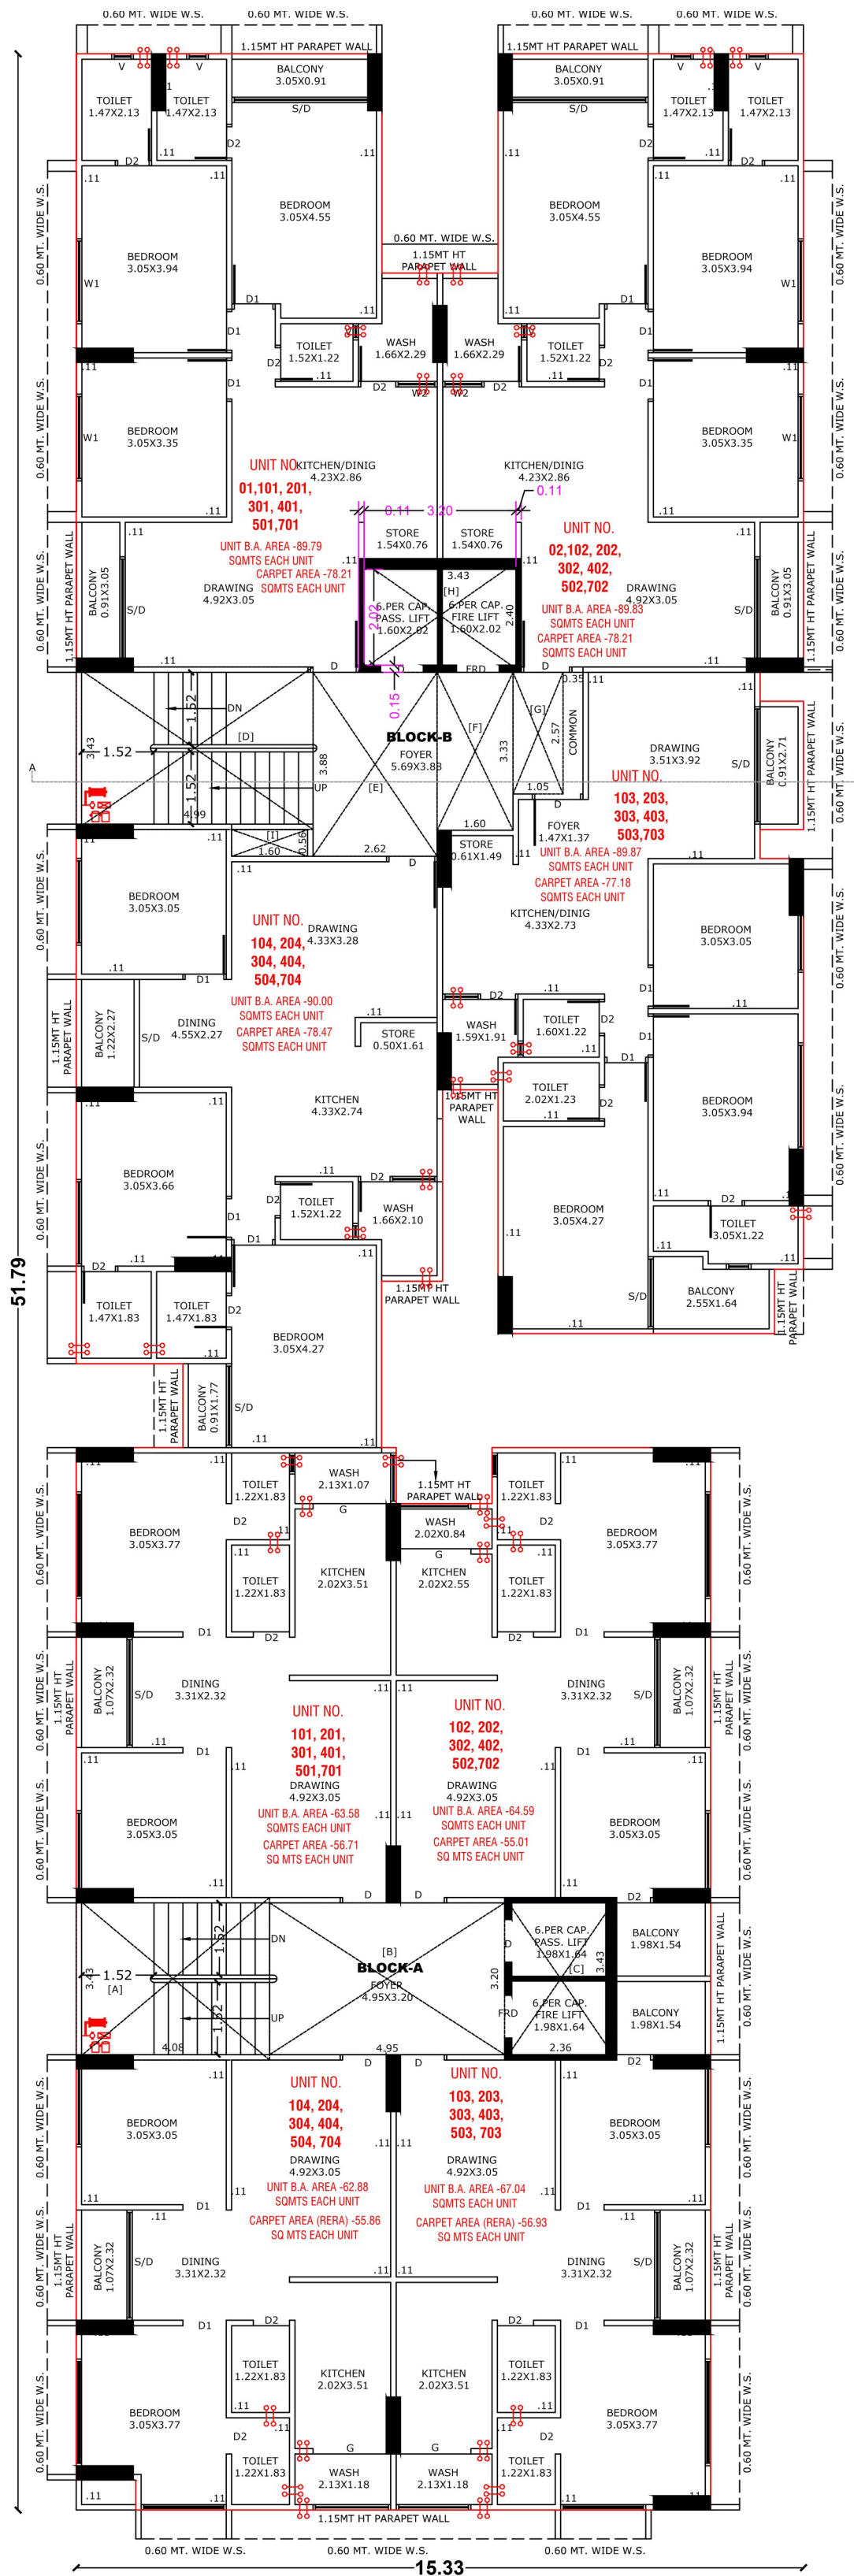



6TH FLOOR

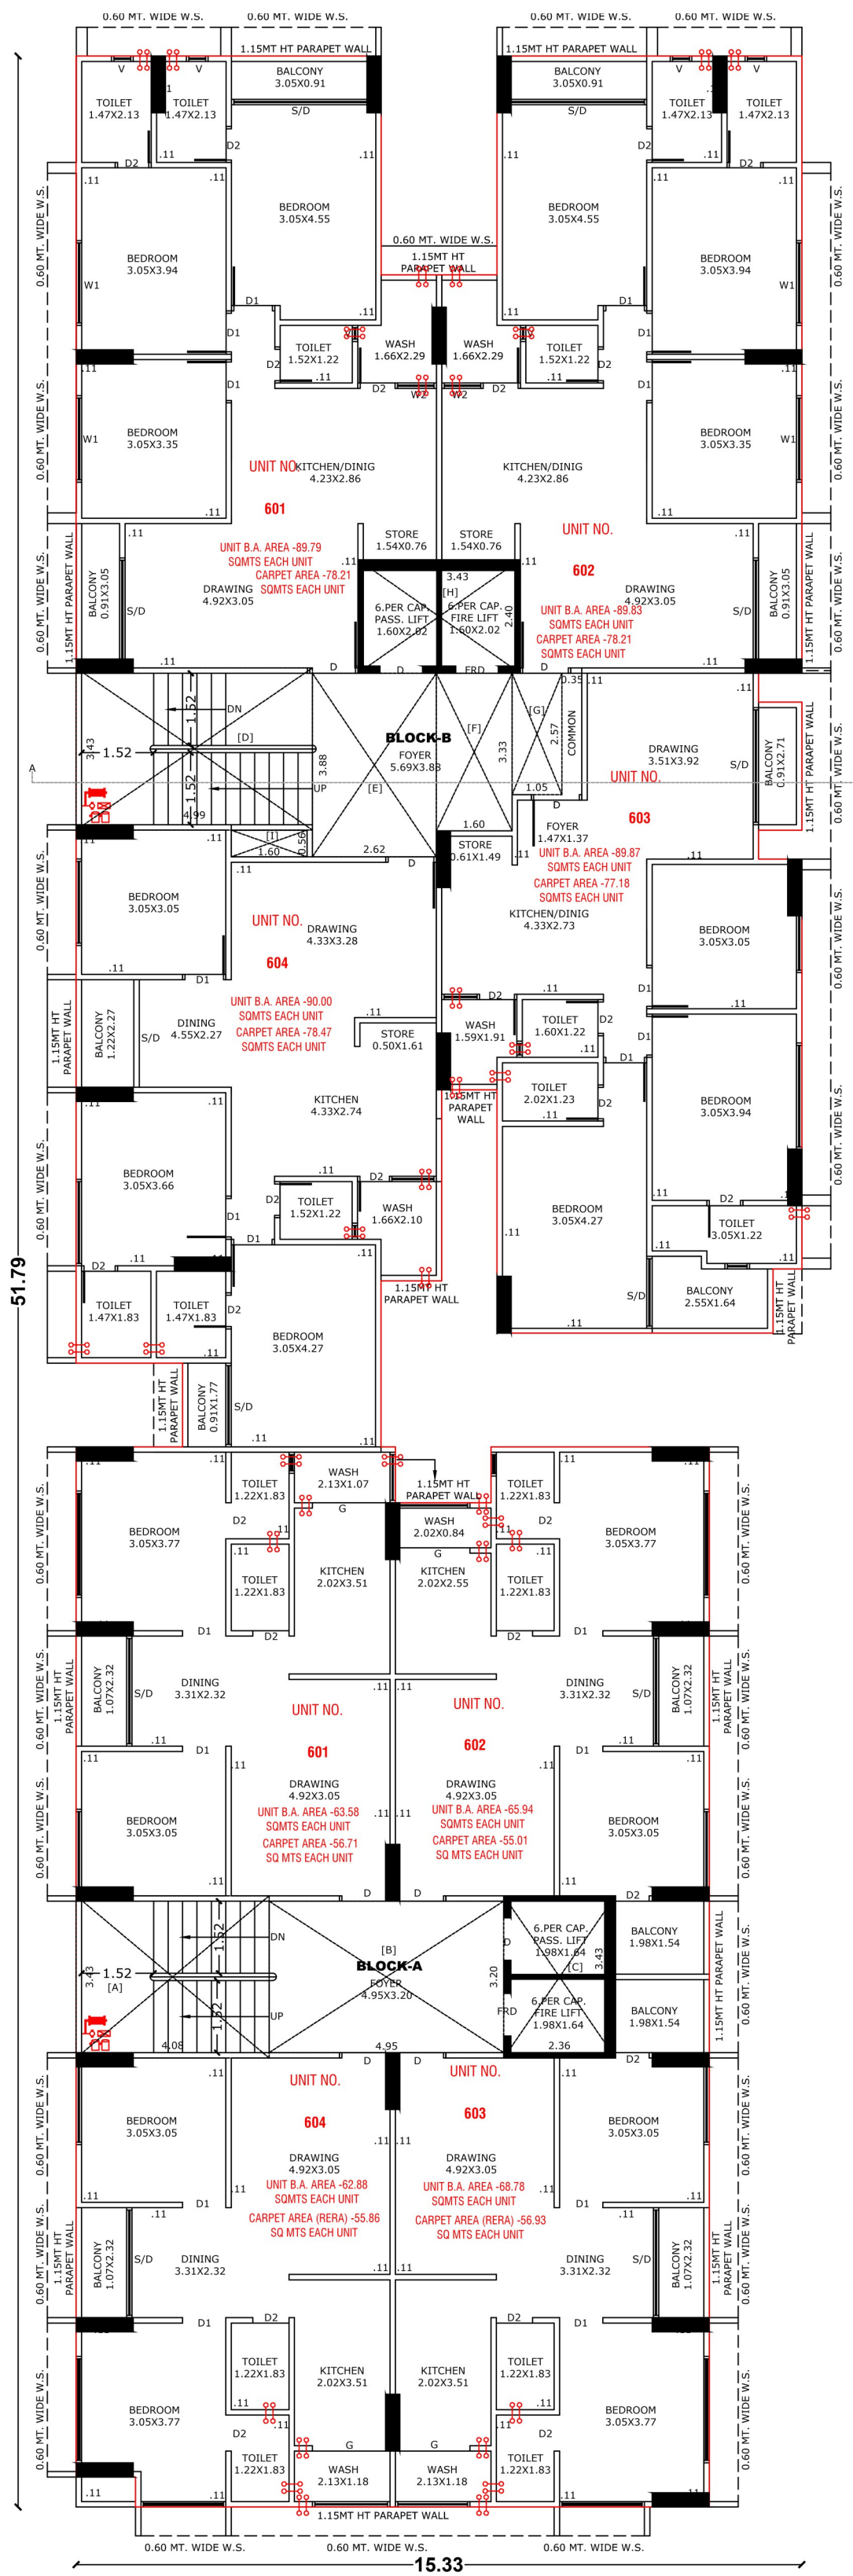



SPECIFICATION

WALL FINISH

- INTERNAL: SMOOTH FINISH MALA PLASTER WITH PUTTY.
- EXTERNAL: DOUBLE COAT SAND FACED PLASTER OR TEXTURE FINISH.

FLOORING

- VITRIFIED TILES FLOORING IN ALL ROOMS.

KITCHEN

- STANDING POLISHED NATURAL GRANITE KITCHEN PLATFORM WITH SINK & GLAZED TILES DADO ABOVE THE PLATFORM UP TO LINTEL LEVEL.

DOORS

- DECORATIVE MAIN DOOR HAVING LOCK OF REPUTED COMPANY.
- INTERNAL LAMINATED FLUSH DOORS

WINDOWS

- ALUMINIUM SECTION SLIDING WINDOWS WITH GLASS & STONE JAMS.

TOILET

- CERAMIC TILES FLOORING IN ALL TOILETS, GLAZED TILES DADO.

PLUMBING


- CONCEALED PLUMBING OF GOOD QUALITY UPVC & CPVC PIPES, C.P. FITTINGS & SANITARY WARE OF REPUTED BRAND.

ELECTRIFICATION

- METER + MCB & ELCB TRIPPER WITH CONCEALED WIRING AND ADEQUATE POINTS WITH QUALITY FITTINGS.

PAINT

- EXTERIOR ACRYLIC PAINT.
- INTERNAL WALLS PUTTY FINISH.

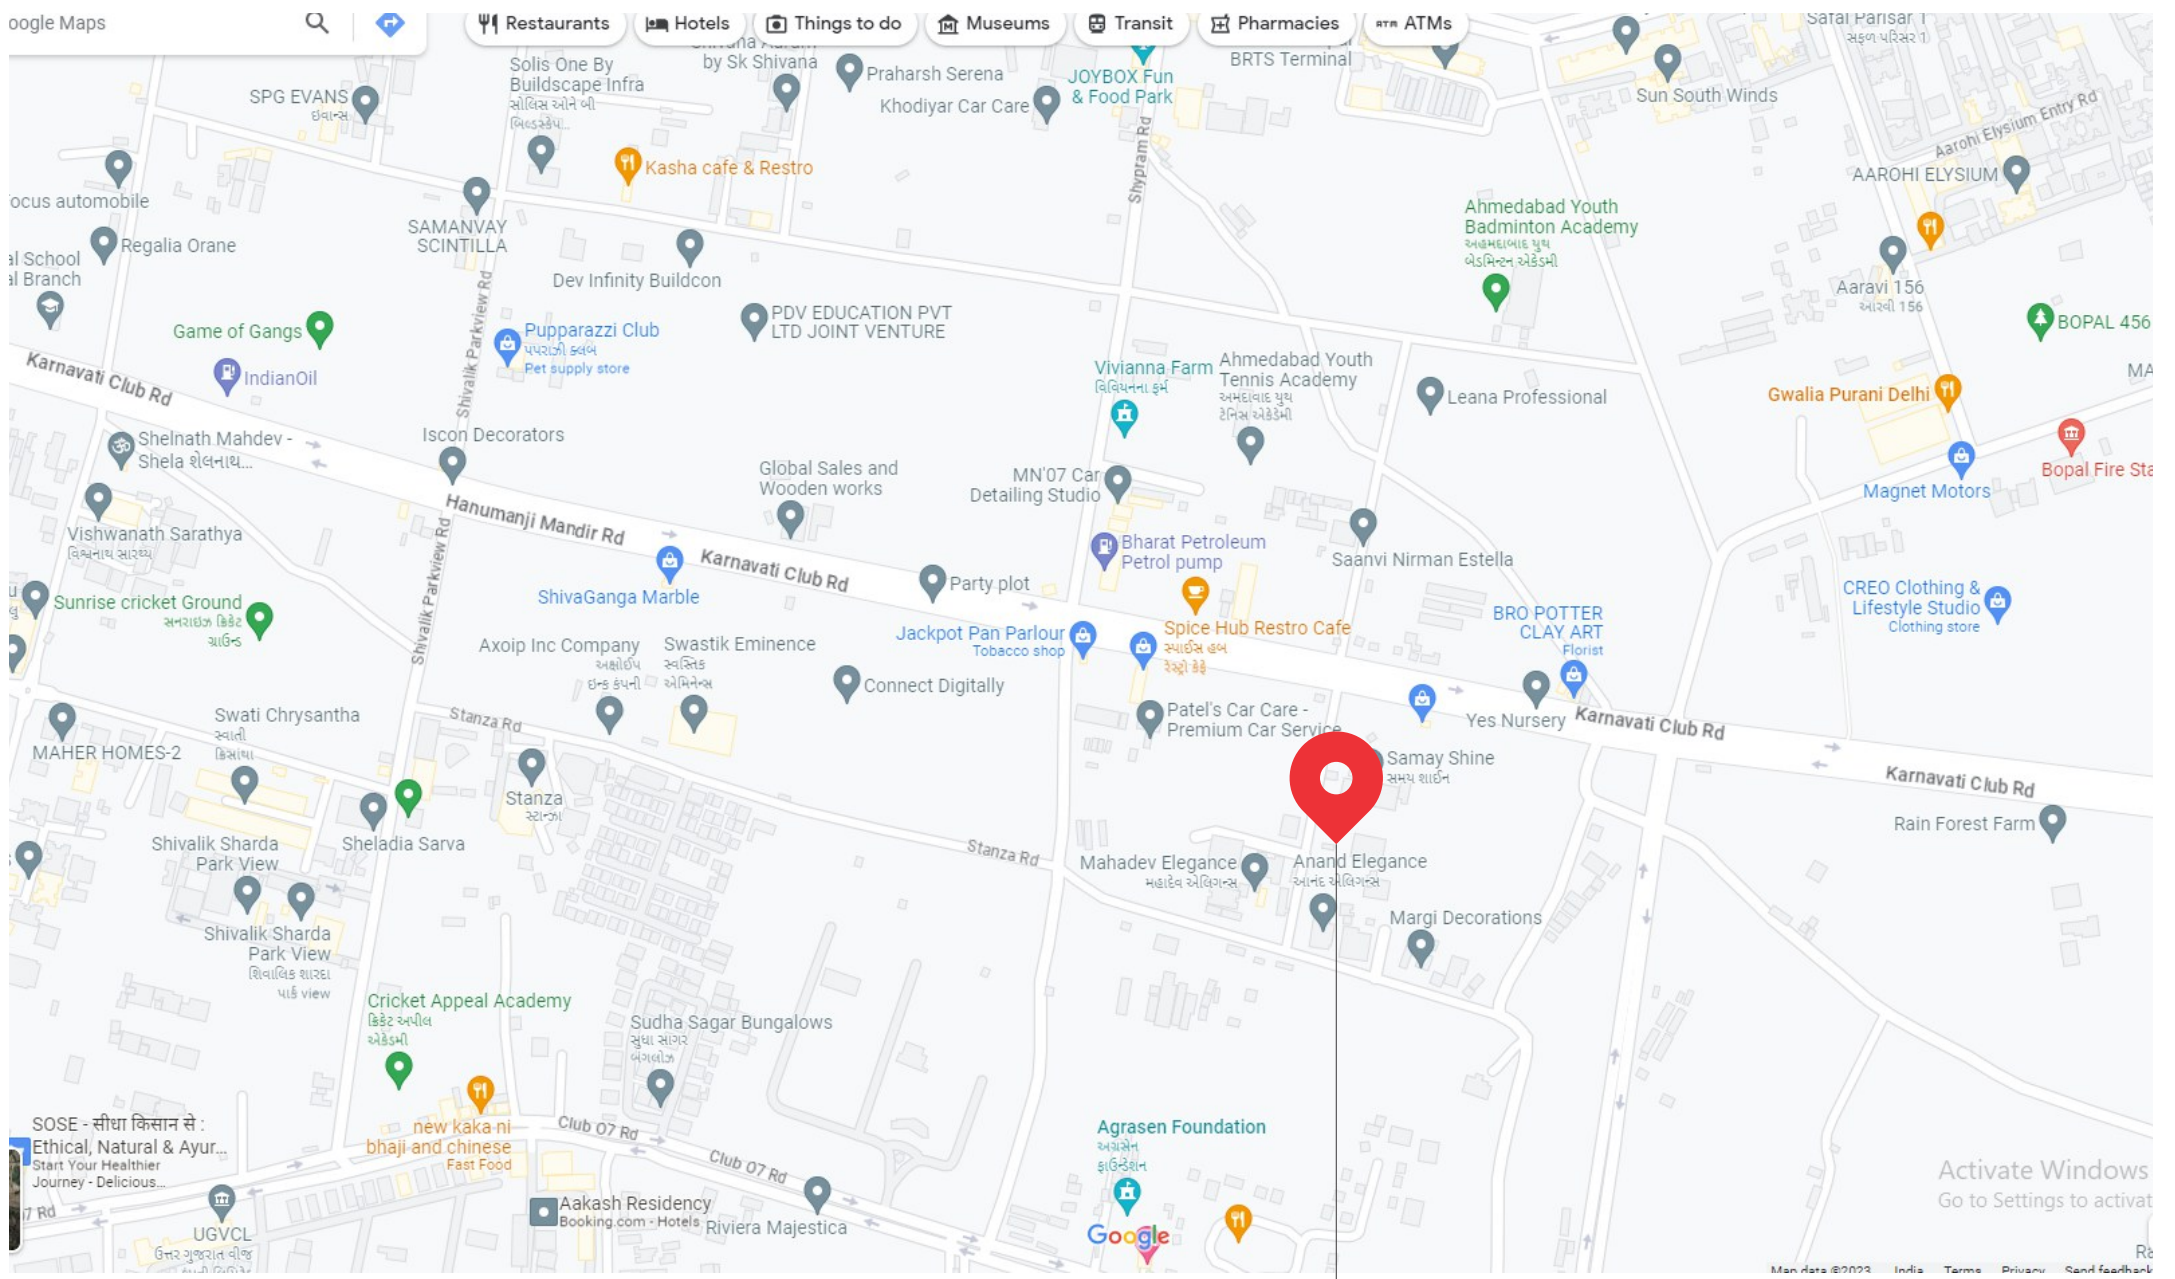

ARADHANA
7 STOREY

📍 FP NO 177, TP-3 NEXT TO VIP ROAD,
 NR. SAMAY SINE, GHUMA

 CALL : 99047 90965
 E MAIL : visatinfra177@gmail.com

PROJECT BY

VISAT INFRA

DESIGN BY

JDS
 ASSOCIATES

STRUCTURE
 CONSULTANCY

**KANHAI
 ENGINEERS**

RERA REGISTER NO.

RERA WEBSITE : WWW.GUJRERA.GUJARAT.GOV.IN