




THE WHITE
◆ H O U S E ◆

Developers
Shree Hari Developers


Site : The White House, Naroda-Dahegam Road,
S.P. Ring Road, Naroda, Ahmedabad 382330
Mo: +91 79848 80912

60.00 MT. WIDE ROAD

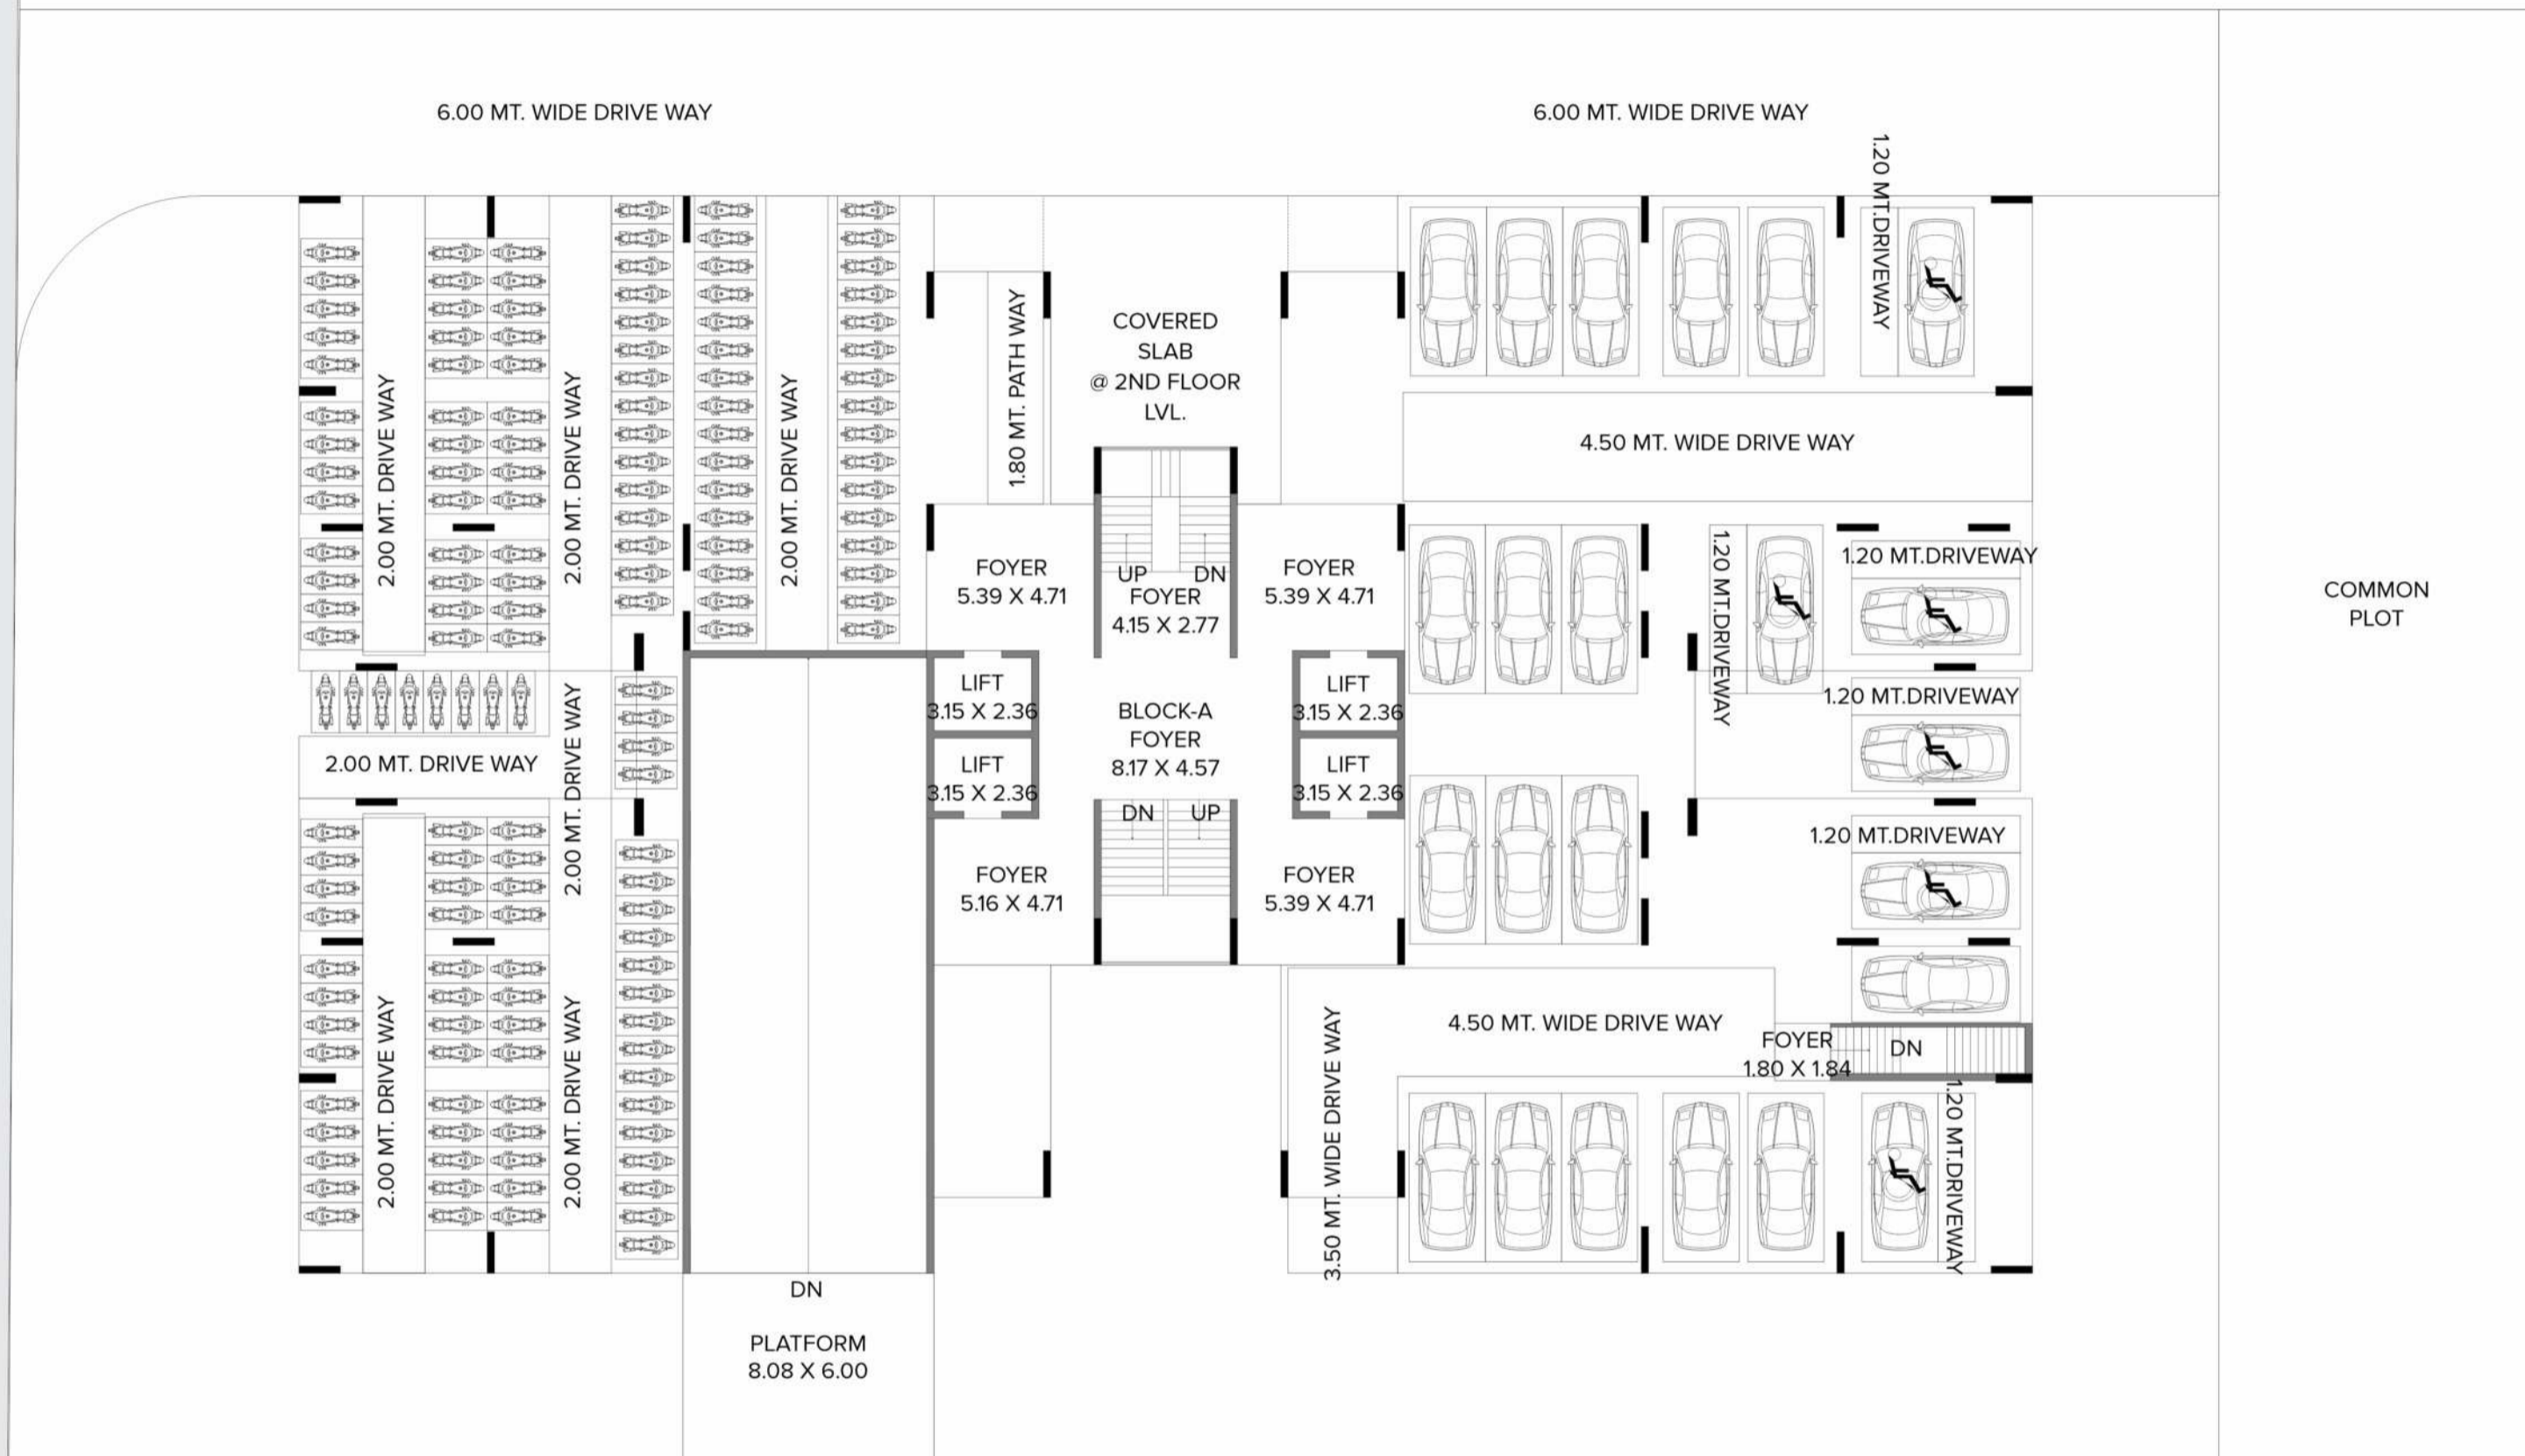

GROUND
FLOOR PLAN

60.00 MT. WIDE ROAD

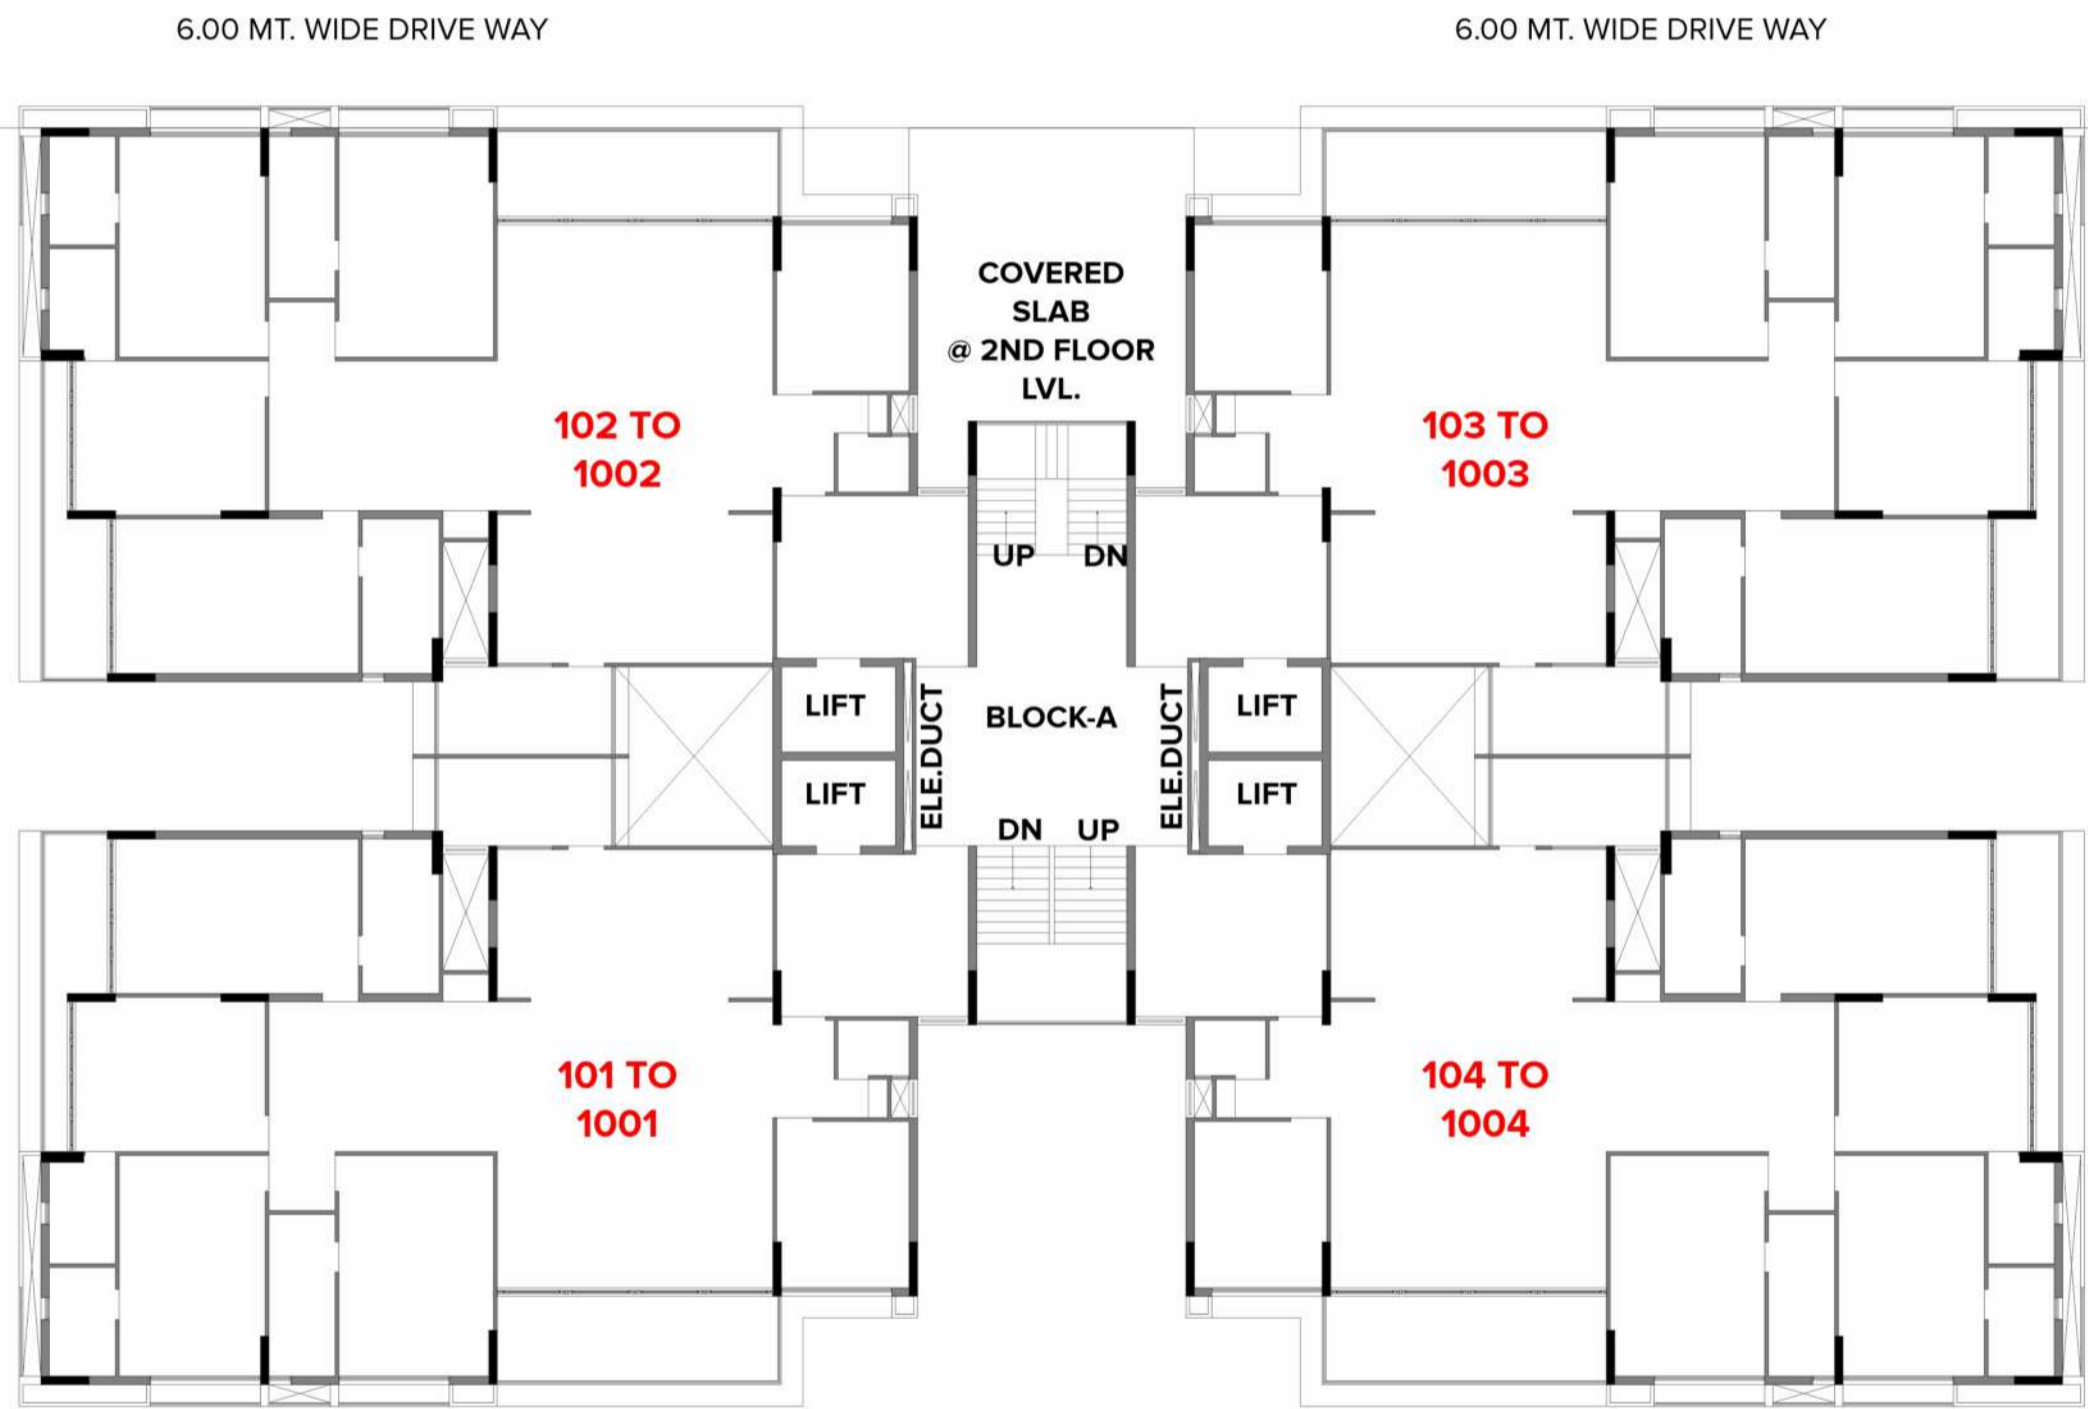

COMMON PLOT

1ST TO 10TH
FLOOR PLAN




**1ST TO 10TH
FLOOR PLAN
DETAIL PLAN**

60.00 MT. WIDE ROAD


6.00 MT. WIDE DRIVE WAY

6.00 MT. WIDE DRIVE WAY

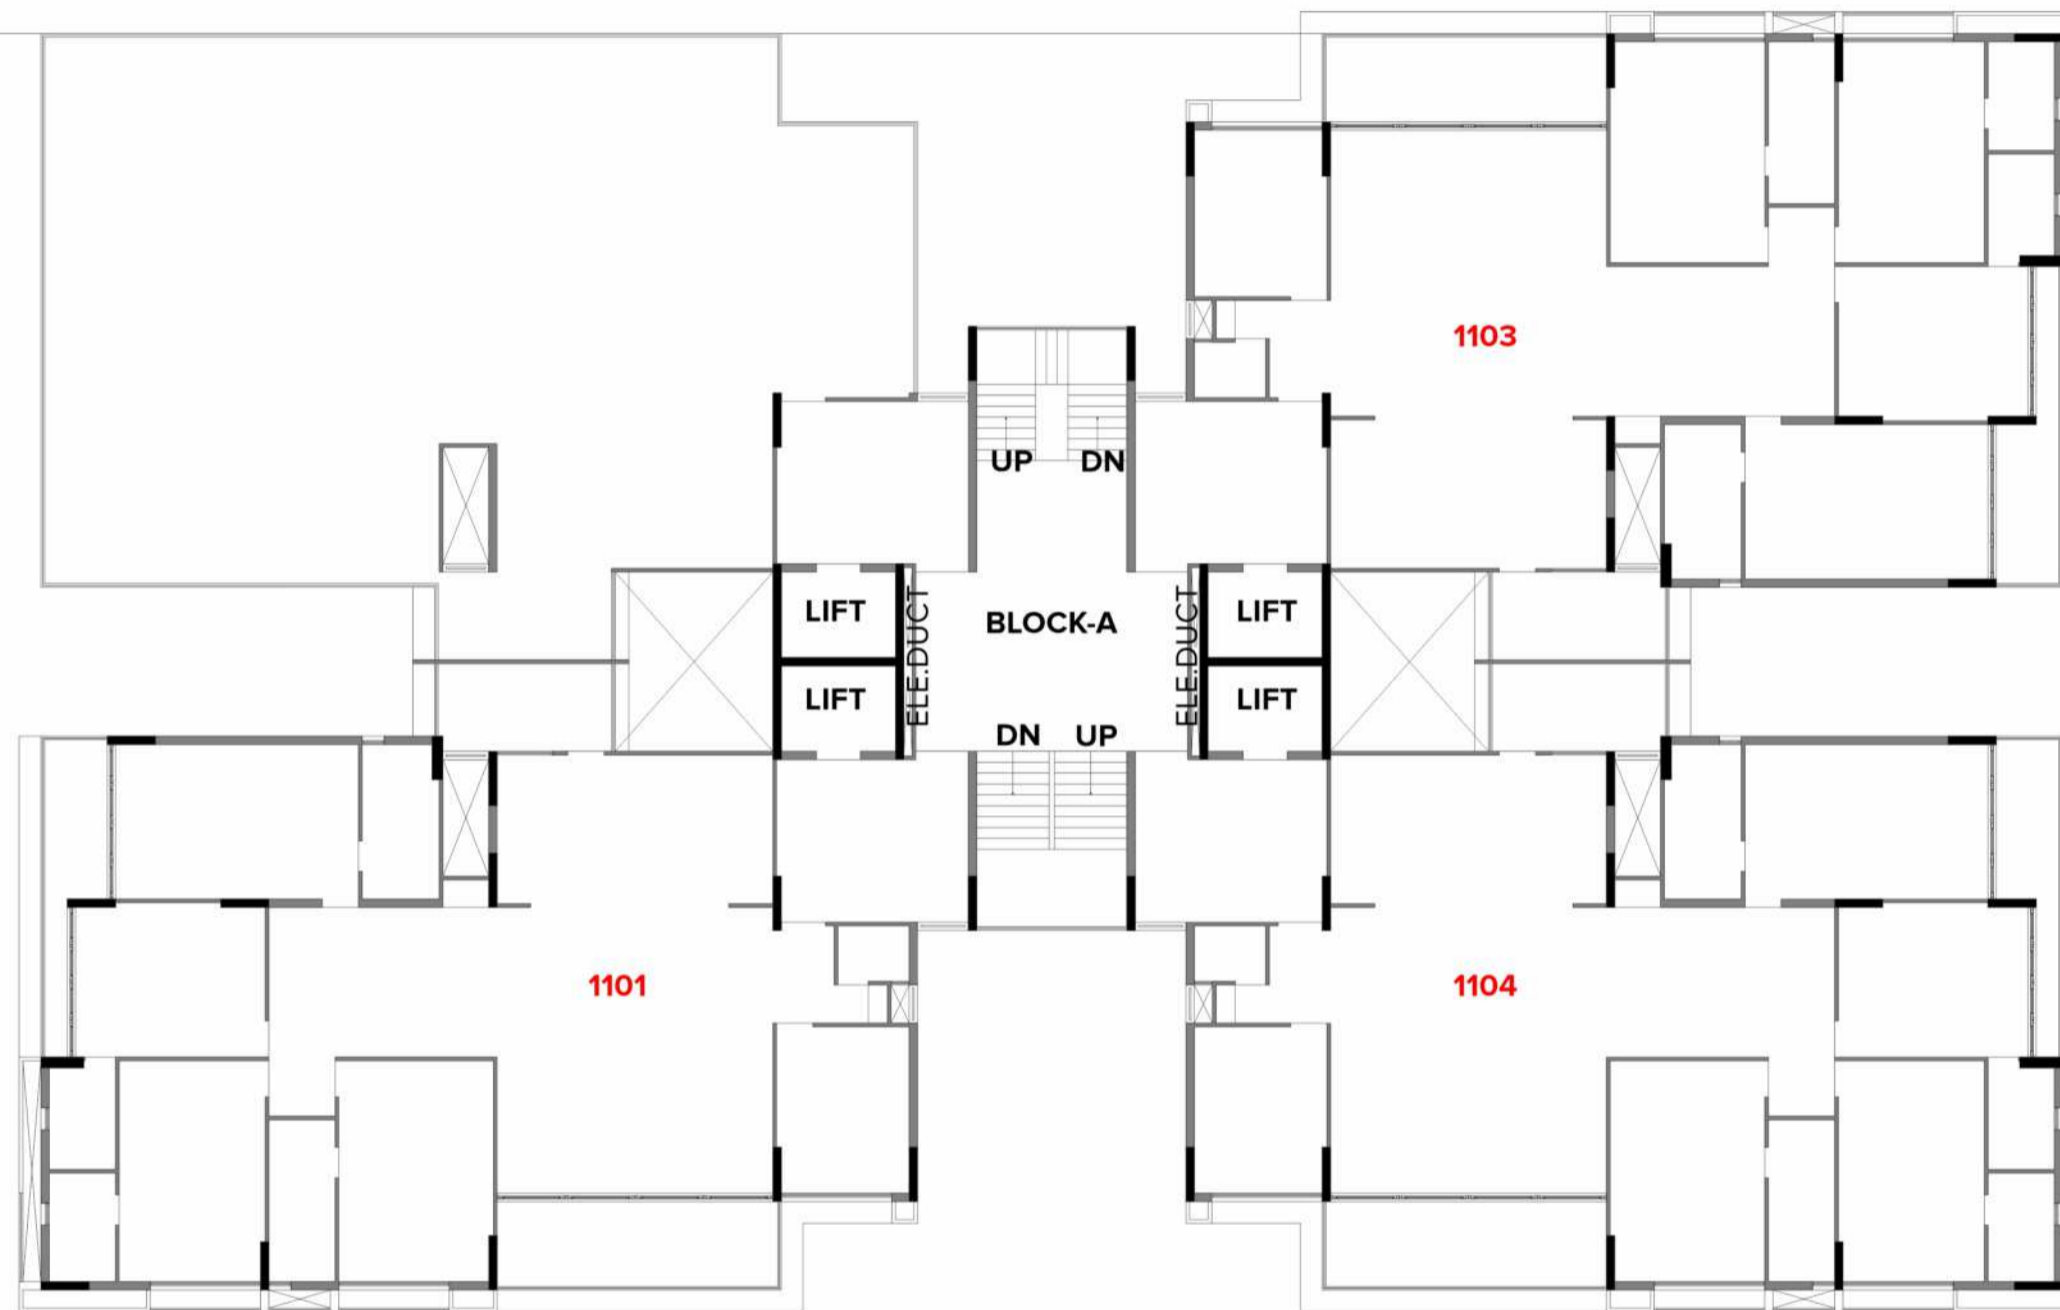


COMMON PLOT


11TH
FLOOR PLAN

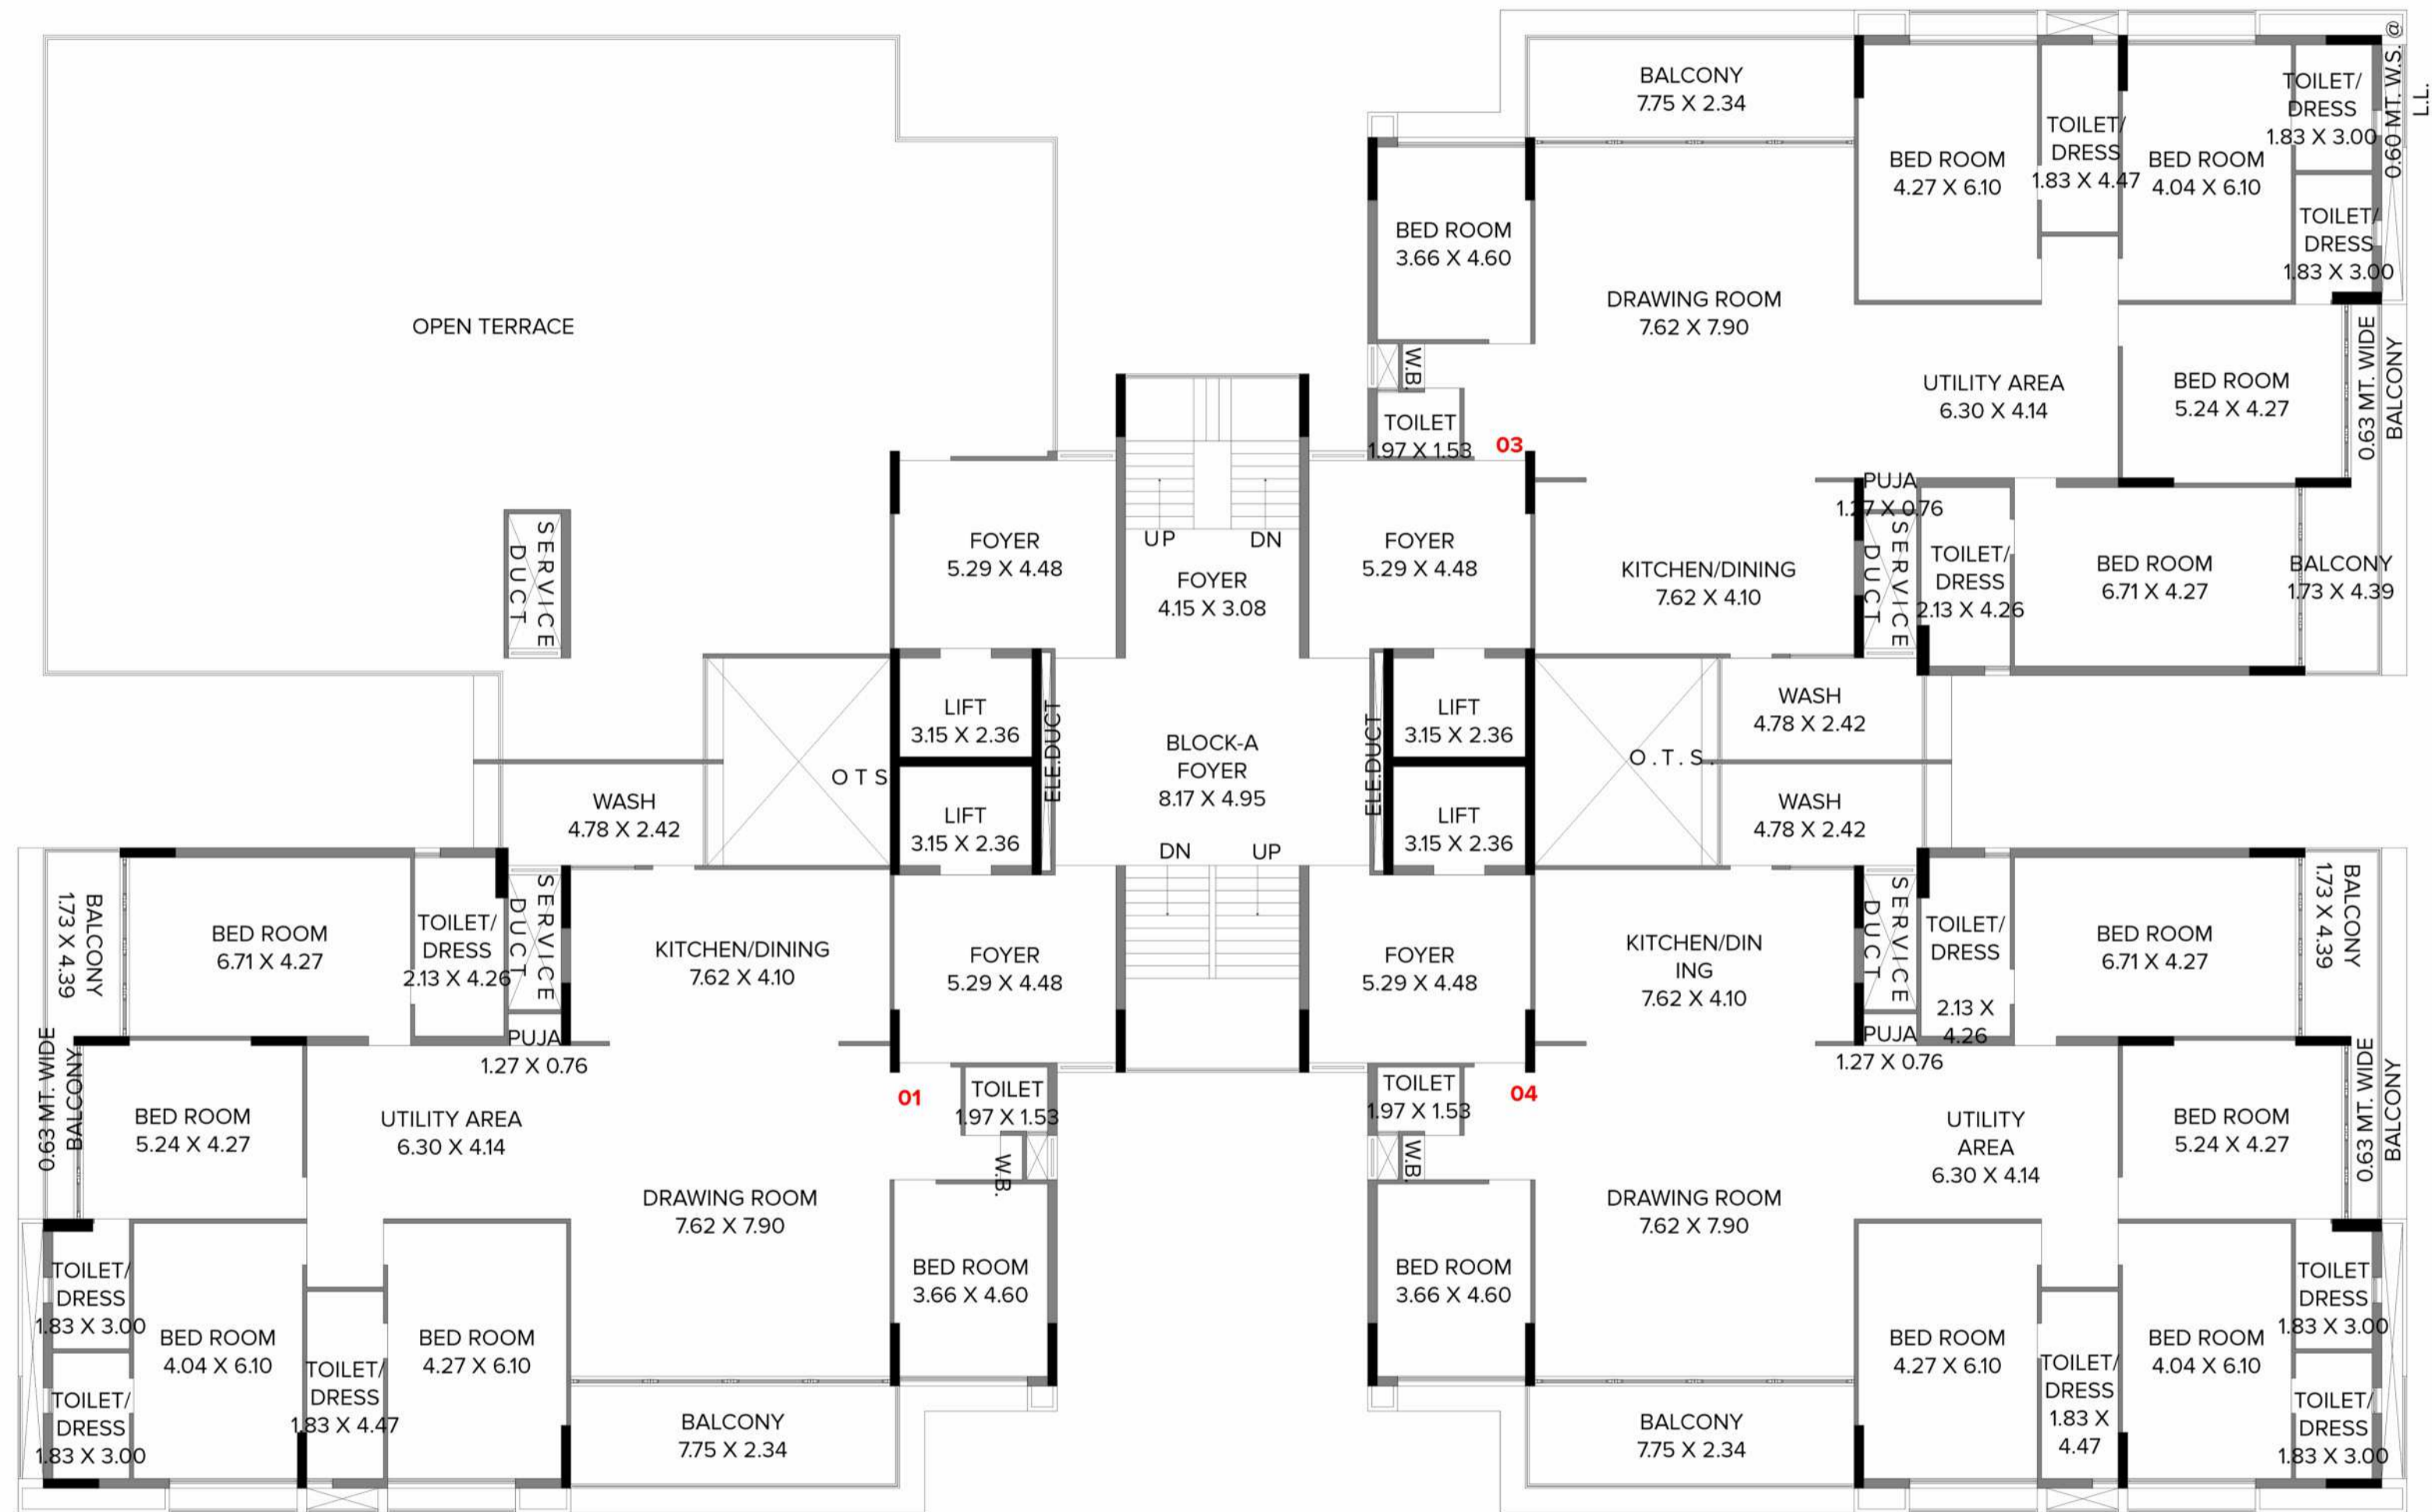

11 TH
FLOOR PLAN
DETAIL PLAN

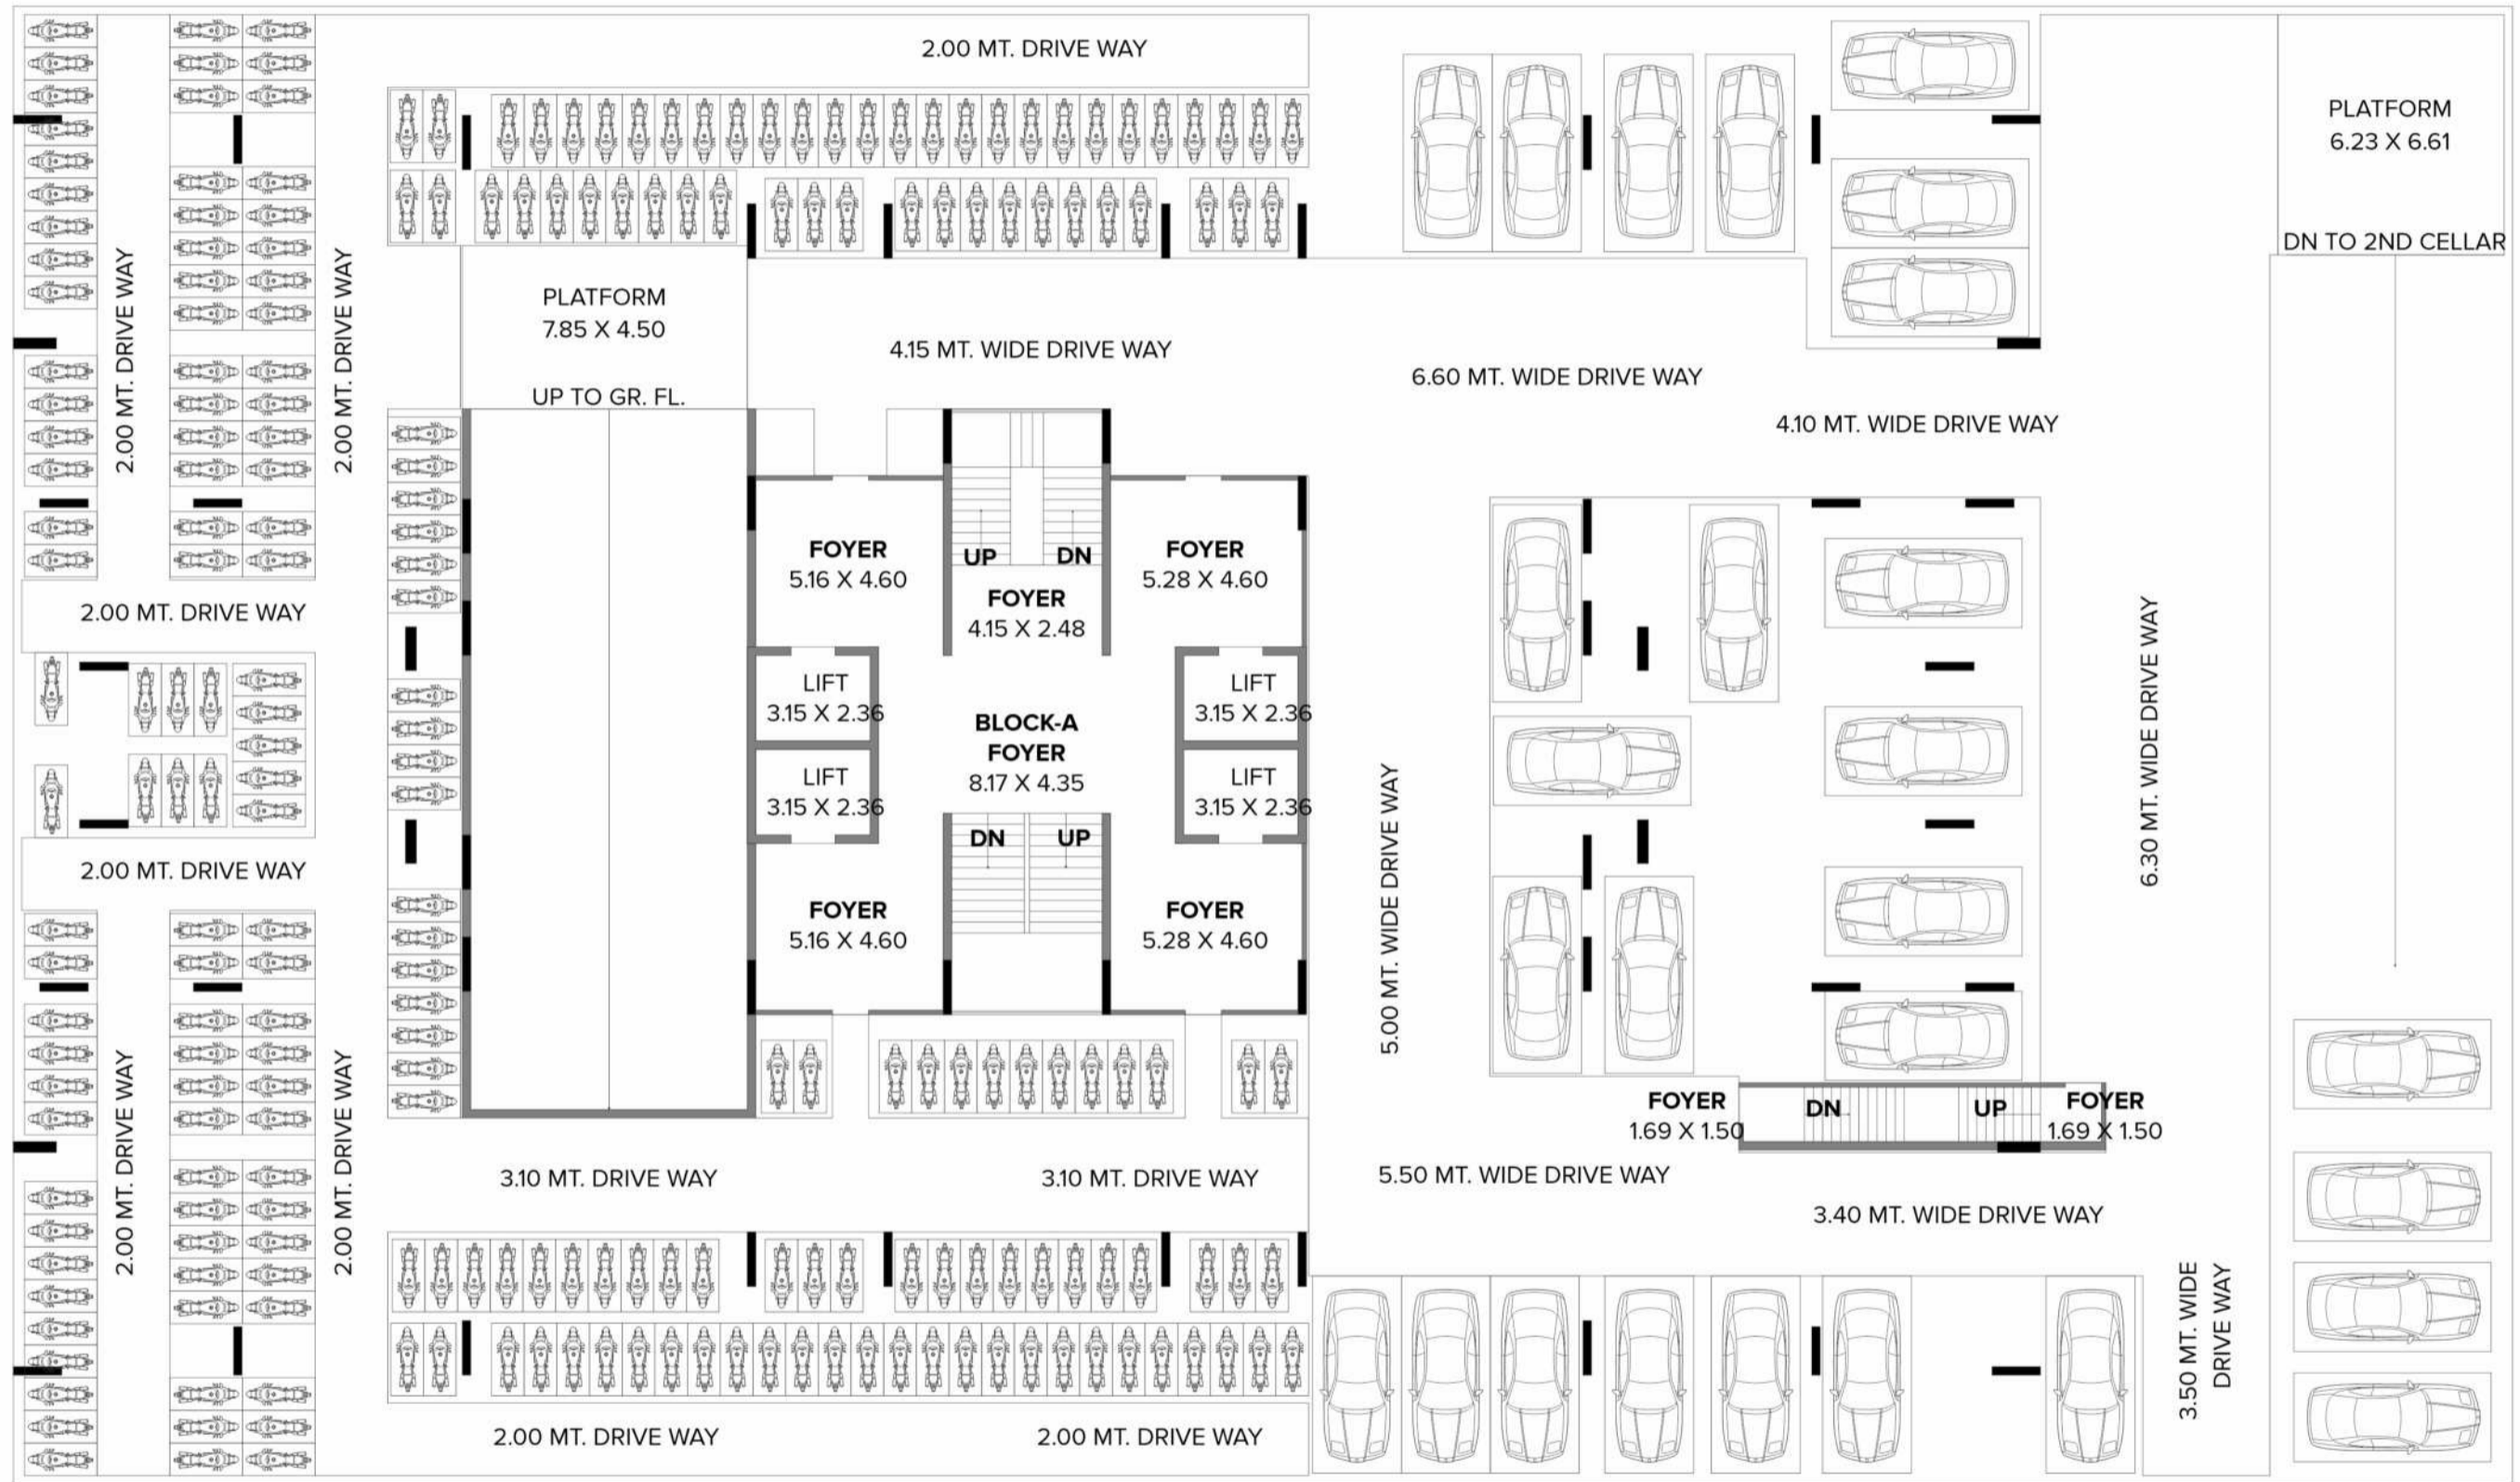


BASEMENT 01

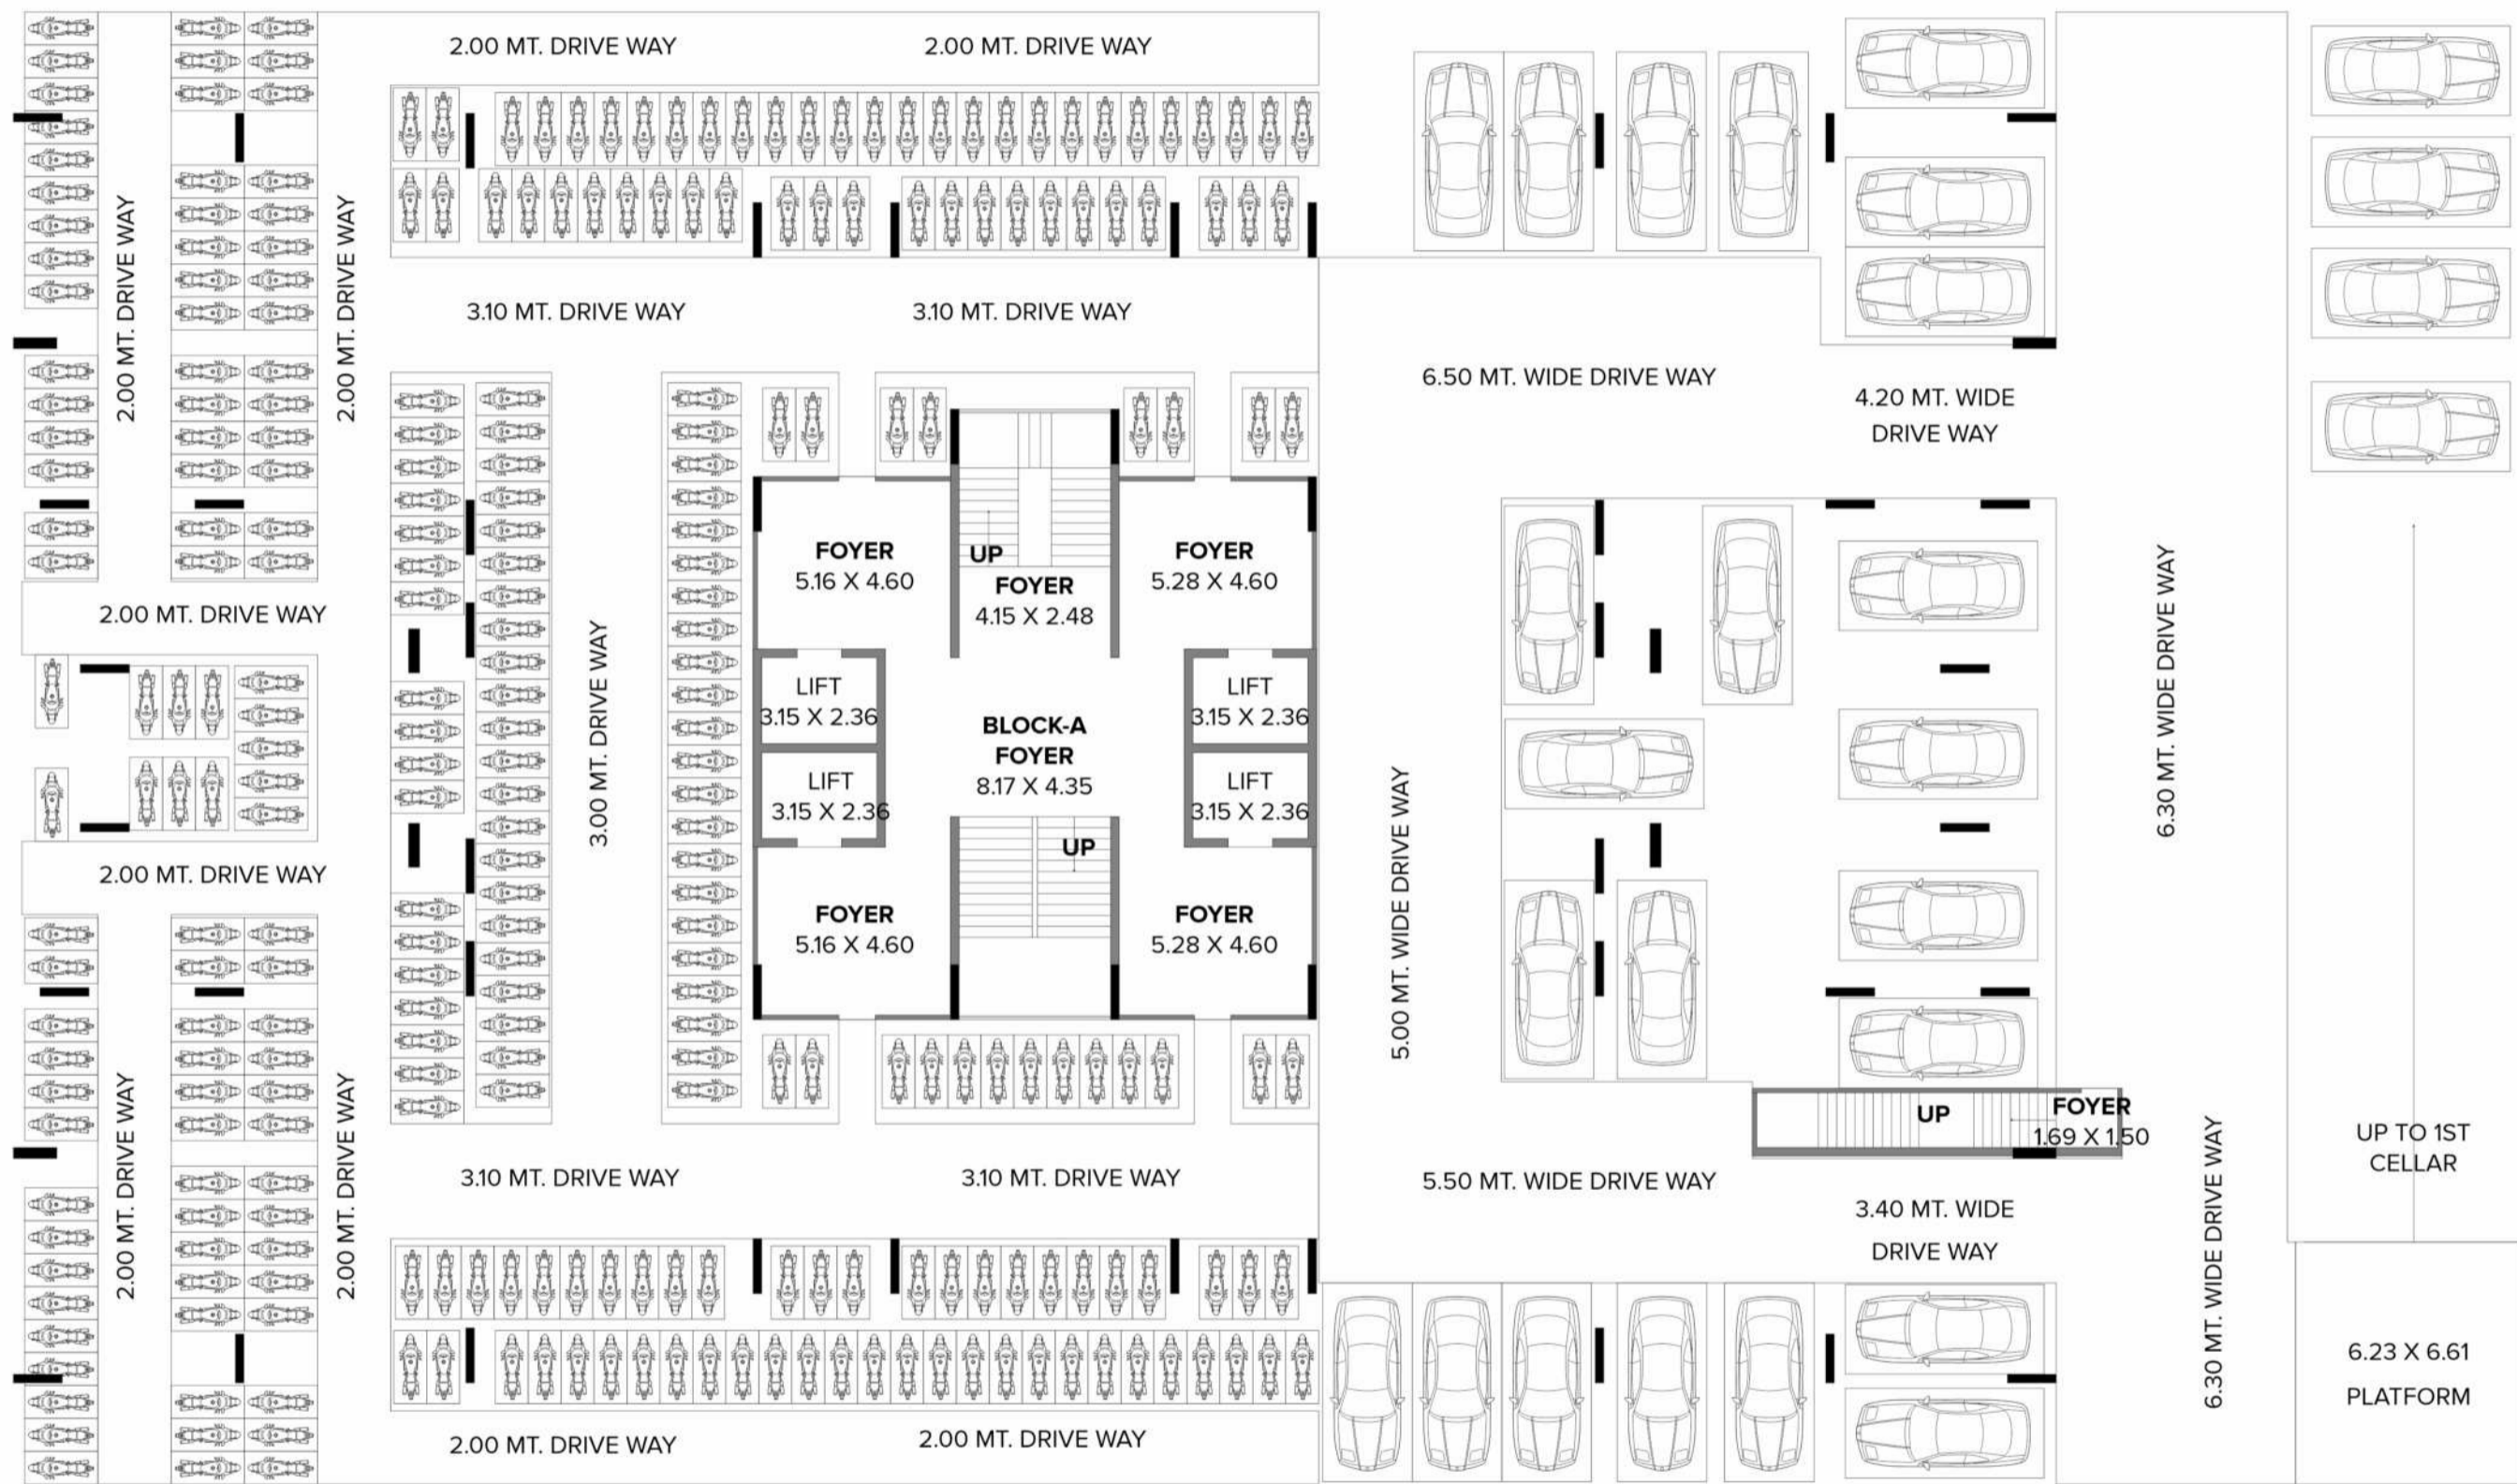


BASEMENT 02

EXTERNAL SPECIFICATIONS

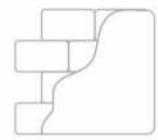


FACADE TREATMENT

Double coat sand faced plaster on external wall
Texture on external wall
Weather shield max / Apex ultima paint on external wall

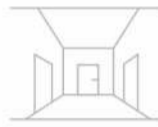

ENTRANCE FOYER

Double Height Well designed entrance foyer with
landscape features
Elegantly designed lobby at all the floors

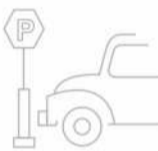

PARKING SPACE

3 Car parking for typical flat and 6 car parking for
penthouse at ground and basement




TERRACE

Double coat water proofing on terrace
Terrace Tile flooring for heat reduction




FIRE FIGHTING

Fire fighting system provided as per the fire norms

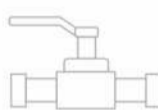

WATER SUPPLY

Adequate capacity of underground and overhead water
tank for SMC & bore water and separate tanks for fire safety
Water Purifier System

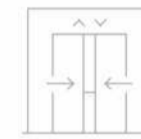

ELEVATORS

Four fully automatic passenger elevators for Kone /
Schindler / equivalent make provided to each buildings, one
of which is large size stretcher elevator and another is
adequate size passenger elevator in each building




ELECTRIC POWER BACKUP

Silent generator of adequate capacity for elevators, water
pumps and common facilities
Designer light fitting for common passage and campus




ELECTRIC CAR CHARGING POINT

Provision for EV charging point in common area

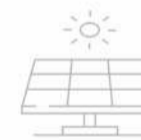

SOLAR SYSTEM

Solar power system for common and campus lighting,
provided at terrace

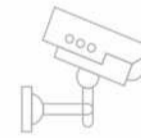

SECURITY


24 x 7 gated security
CCTV camera coverage in reception, campus, elevators and
basement area
Video door phone facility with connectivity from entrance
foyer to each flat, security cabin



TECHNICAL SPECIFICATIONS

RCC frame structure
Earthquake resistance structure design as per IS code

LOCATION MAP

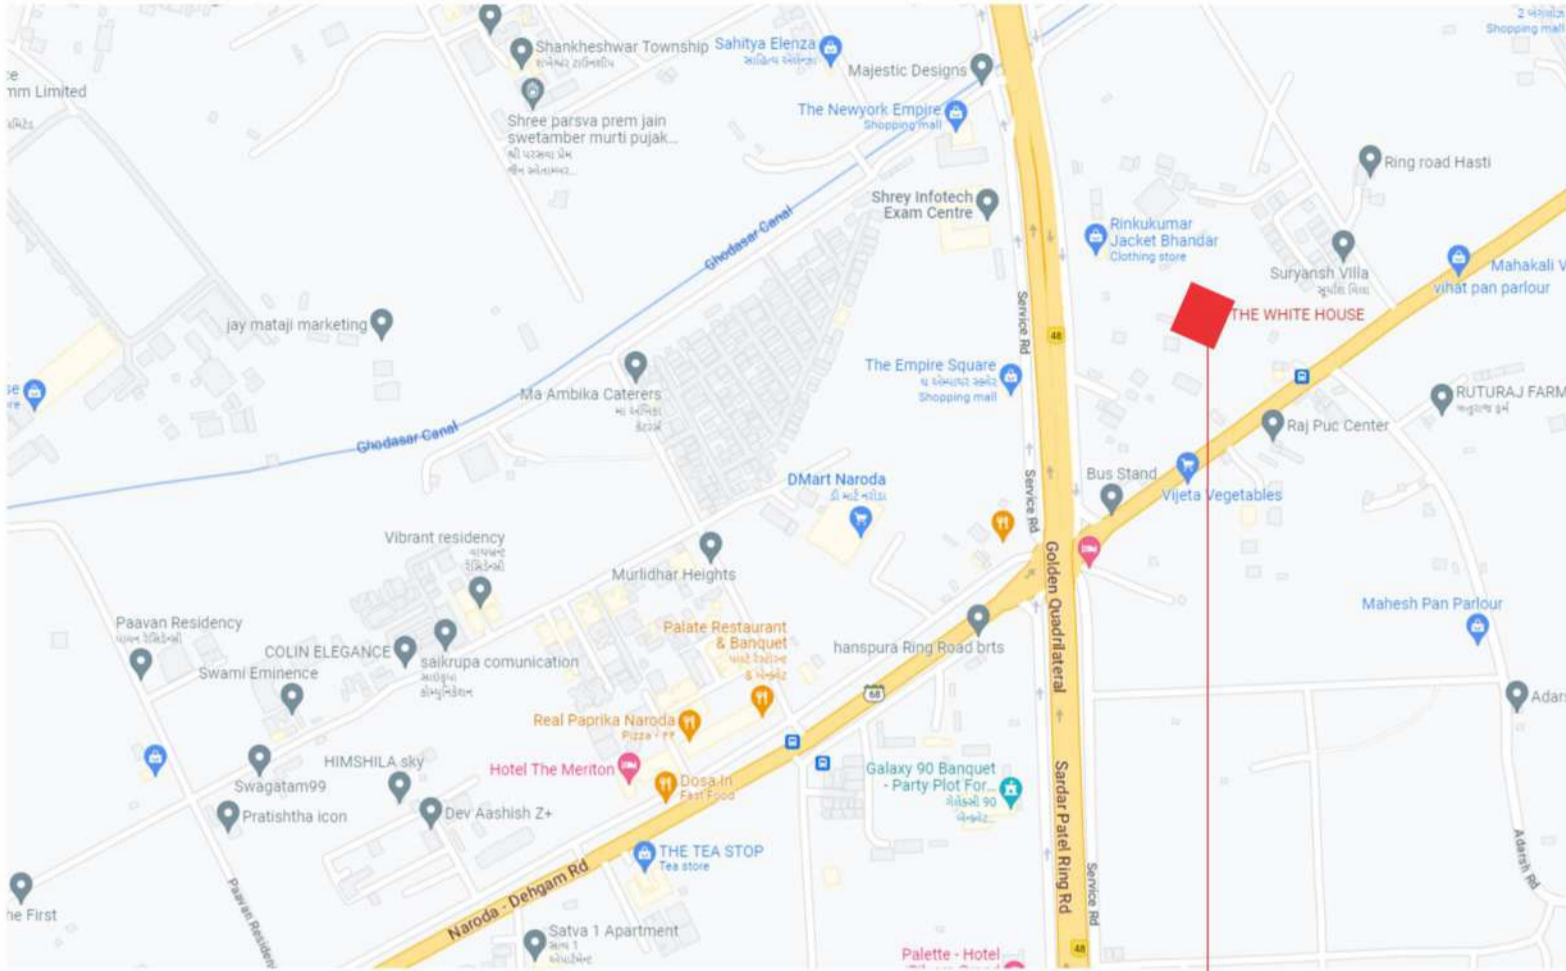


THE WHITE HOUSE

The White House, Naroda-Dahegam Road,
S.P. Ring Road, Naroda, Ahmedabad 382330

Developers Shree Hari Developers

CONCEPT & LANDSCAPED



ARCHITECT



STRUCTURE



RERA REG. NO. :

Web : gujrera.gujarat.gov.in