



NATURE INSPIRED LIVING



SAFFRON  N
FLORA NATURE INSPIRED LIVING

NATURE'S
Melody

3 BHK
LUXURIOUS LIVING





Crafting
Extraordinary Stories

Welcome
to the World of
Saffron Flora!

Saffron Flora invites you to embrace a lifestyle that blends elegance, tranquility, and the awe-inspiring presence of diverse birdlife.



Welcome to Saffron Flora, where luxury meets nature in a harmonious blend of beauty, serenity and enchanting birdlife.

A Legacy of Trust with
28+ Projects

18+ Years of
 Excellence



SANIDHYA BUNGALOW 2007	GHUMA	SHREE SHARAN 2009	SCIENCE CITY
SHREE SHARAN-II 2010	SHILAJ	SHREE SHARAN 2011	VASTRAL
SHREE SHARAN INDUSTRIAL ESTATE 2012	CHANGODAR	SHREE SHARAN 2015	NIKOL
SHREE SHARAN BUSINESS PARK 2015	CHANGODAR	SHREE SHARAN 2016	CHANDKHEDA
SANIDHYA 2017	NEW CHANDKHEDA	SANIDHYA-II 2017	NEW CHANDKHEDA
SANIDHYA ROYAL 2019	NEW CHANDKHEDA	SATKAR PRIMIUM 2021	NARODA
SANIDHY SKYROSE 2022	GOTA	SANIDHYA STATUS 2022	NEW CHANDKHEDA
SHREE SHARANAM SHINE 2022	SARGASAN	SARJAN SKY 2022	NARODA
SARATHI SKY 2022	SURAT	SAHAJANAND ELITE 2023	SARGASAN
ALTIMUS 2023	RIVERFRONT	SAFFRON INDUSTRIAL PARK 1-2 UNDER CONSTRUCTION	KATHWADA
SAFFRON SKY UNDER CONSTRUCTION	NEW NIKOL	STATUS SHARAN UNDER CONSTRUCTION	TRAGAD
SHREE SHARANAM SKY UNDER CONSTRUCTION	SARGASAN	CASA AMPLIO UNDER CONSTRUCTION	THALTEJ
SKYLINE UNDER CONSTRUCTION	VATVA	SAHAJANAND EXOTICA UNDER CONSTRUCTION	GHODASAR
DRS DIAMOND RETAIL SPACE UNDER CONSTRUCTION	NIKOL	SAFFRON INDUSTRIAL PARK-3 UNDER CONSTRUCTION	KATHWADA



Situated in the midst of a green and lush area in Gandhinagar

Extraordinary Location



Apartments

that are a Set Apart!

Step into a world of opulence and comfort with our luxurious 3-bedroom apartments at Saffron Flora. Spacious living areas adorned with elegant finishes and modern fixtures create an ambiance that exudes sophistication.





Huge Foyer Area

Where First Impressions Last a Lifetime: Step into Our Foyer, Where Style Meets Luxury.

GROUND FLOOR PLAN



TYPICAL FLOOR PLAN



18 Mtr. Wide TP Road

18 Mtr. Wide TP Road



AMENITIES



BANQUET HALL 2



BANQUET HALL 1



CONFERENCE ROOM



GAZEBO SEATING



ZULLA COURT



LIBRARY



MUSIC ROOM



T.V. ROOM



KARAOKE STUDIO



GYMNASIUM



OPEN KITCHEN AREA



MULTI PURPOSE COURT



SATSANG/KITTY PARTY ROOM



SNAKES & LADDERS



TODDLER ROOM



BOX CRICKET



SKATING PATH



INDOOR GAME



CHILDREN PLAY AREA



LUDO





UTILITY



PICK UP
DROP OFF ZONE



GAS
PIPELINE



GUEST
ROOM



COMMON
WASHROOM



SOCIETY
OFFICE



SECURITY/CCTV
CABIN



HOUSE KEEPING
ROOM



COMMON SOLAR
SYSTEM





Paradise

Found in Every
Feathered Friend



Address of Joy and Laughter

Discover the epitome of luxury and nature-inspired living at Saffron Flora.





Tranquil Living Haven


Saffron Flora goes beyond the ordinary to offer a host of world-class amenities and facilities.



3 BHK

UNIT PLAN

BLOCK A & B

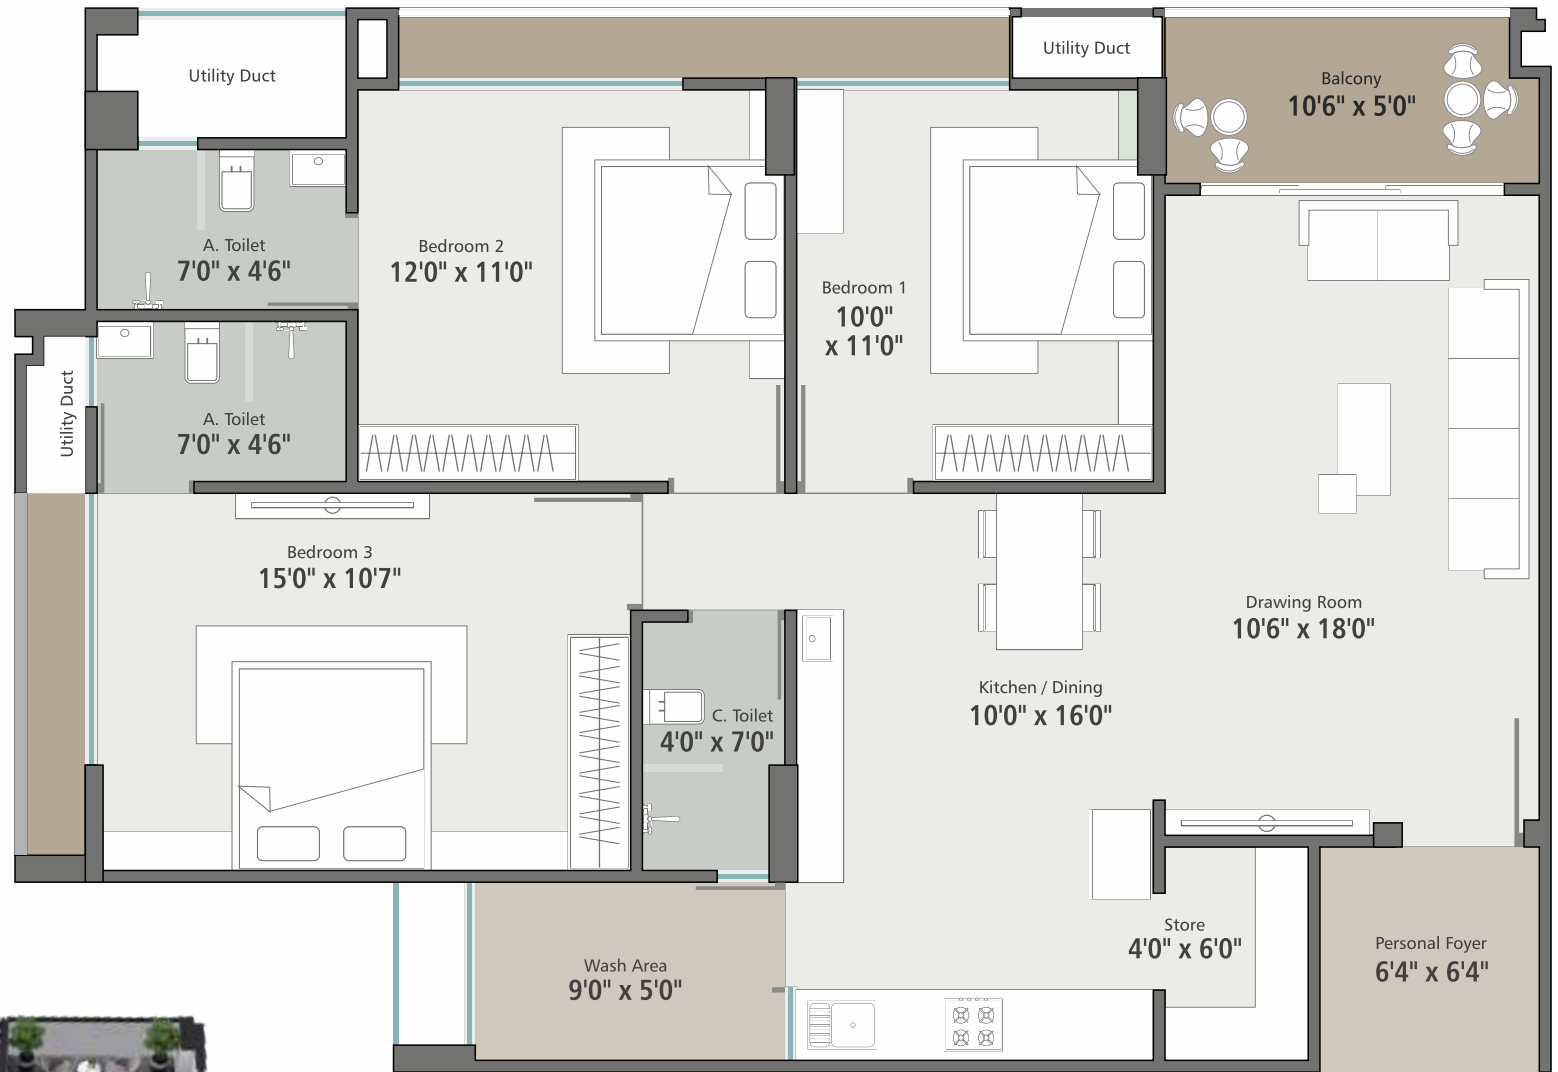

3 BHK

UNIT PLAN


BLOCK
C, D, E & F





CLUBHOUSE

Wing Your Way to
Opulent Living

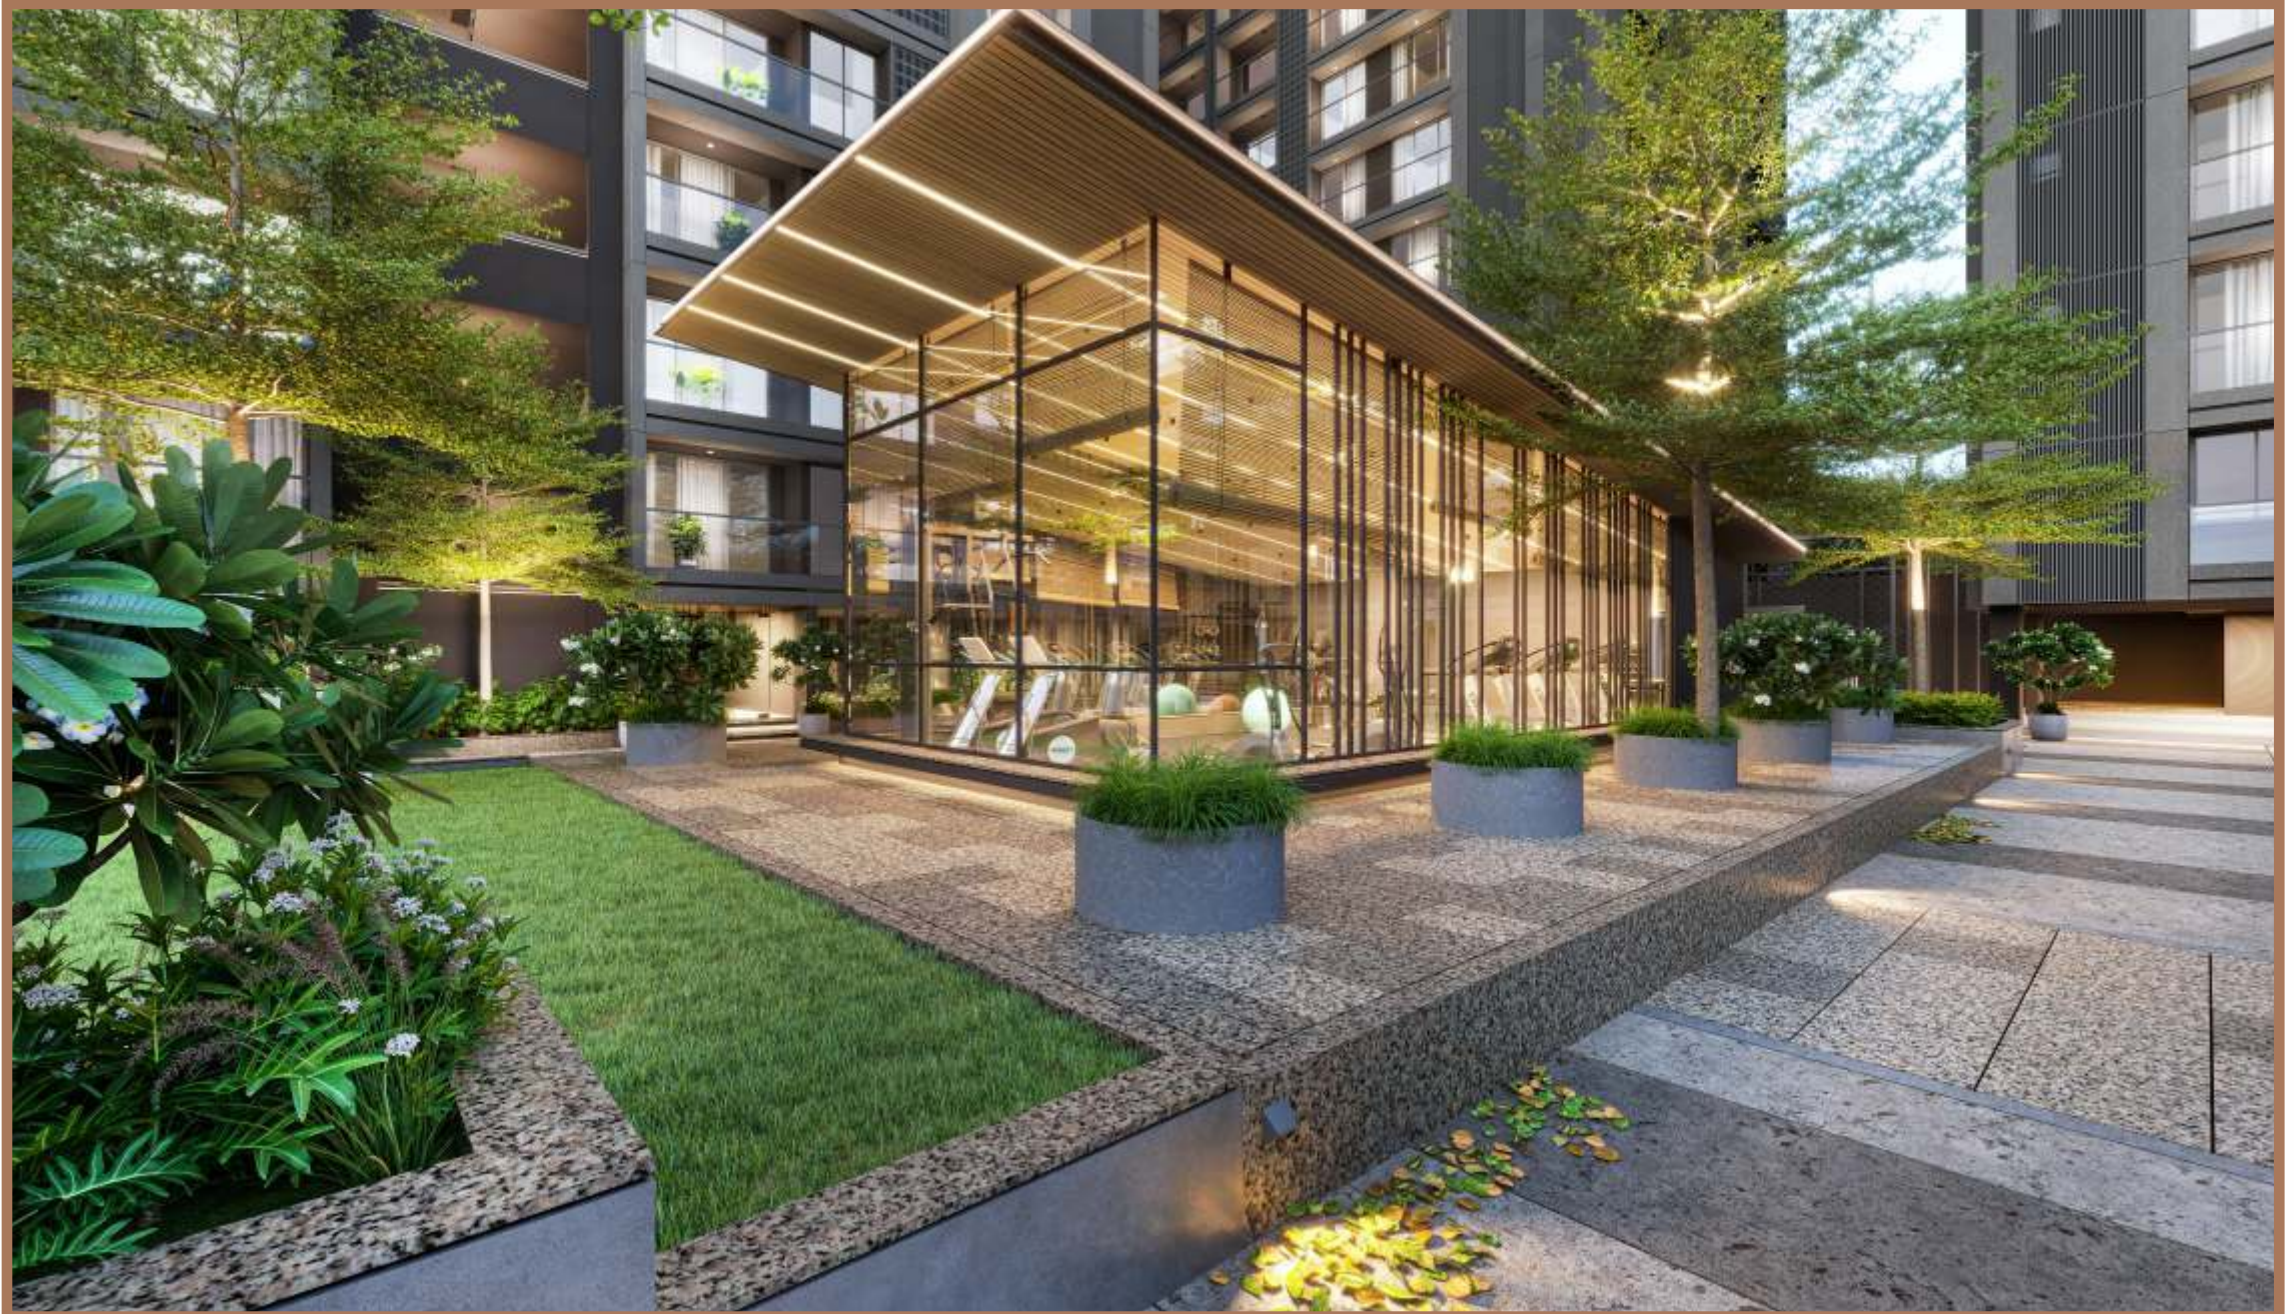



SPECIFICATION

≡ FLOORING

Living / Dining / Kitchen / Bedroom
(800 X 800 Mm Double Charge/ GVT Tile)

≡ DOORS

Main Door
Decorative Main Door Veneer Finish with Wooden Frame

Other Door
Inmobel Flush Door with Wooden/Stone Frame

Windows
Single Glass Anodize Aluminium Windows.

≡ KITCHEN & UTILITY

Granite platform with dado of ceramic tiles
Quartz sink
Vitrified tiles in wash area

≡ TOILETS

Glazed / Ceramic Tile up to Ceiling level
Cp & Sanitary Fitting: Jaquar, Plumber, Cera

≡ ELECTRIFICATION

Single Phase Concealed ISI Copper Wiring & MCB Distribution Panel
Switches, Plug Points, DB, Regulator etc
Wires: All wire are ISI Standard

≡ PLASTER

Internal: Single Coat Plaster in All Rooms
External: Double Coat Plaster

≡ COLOUR

Internal: Putty Finish
External: Texture with Acrylic Paint



Your Story's Next Chapter



Email: saffronfloraa@gmail.com | info@saffronflora.in
Website: www.saffronflora.in

Site Address:
Near Shikshapatri Skyline, Opp, Ashvamegh Elite,
Ashwamegh Circle, Sargasan, Gandhinagar - 382421.

LOCATION



BROCHURE



Rera No:
PR/GJ/GANDHINAGAR/GANDHINAGAR/Others/MAA12553/011123
website: gujrerar1.gujarat.gov.in



LOCATION

SAFFRON FLORA

NATURE INSPIRED LIVING



300 METER
DIVINE MULTISPECIALITY HOSPITAL



500 METER
SHOPPING MALL



0.7 KM
RADIANT SCHOOL OF SCIENCE



1.0 KM
GUDA SPORTS



9.0 KM
SACHIVALAYA



9.0 KM
VAISHNODEVI CIRCLE



8.5 KM
RAILWAY STATION



18.0 KM
AIRPORT

SAHJANAND BUILDCON

DISCLAIMER

The brochure is for the easy presentation of the Project. It should not be considered as a part of the legal documents. For further information regarding the Project the Member/customer is requested to check the details on RERA website or at the Developer's office before going ahead with the booking. The furniture and fixtures, electrical appliances and other loose items shown in the brochure are only for illustrative purposes and do not form a part of the standard product on sale. The furniture layout shown in the brochure is only suggestive and subject to change as per site conditions and as per the instructions of the Project Architect.. The Promoter/Developer reserves the right to cht to make changes in the Project, its amenities and specifications as may be suggested by the Project Architect or the Structure consultant and any such changes made shall be binding on the customers/ members of the Project. The Promoter/Developer reserves the right to make minor on-site changes during the course of construction and such changes shall be binding on all the members/ customers of the Project. The dimensions shown in the brochure are approximate and calculated from unfinished surfaces and are rounded off to nearest whole number. The carpet area mentioned is calculated as per the provisions of the RERA Act with the help of Autocad software. The images (interior and exterior views) in the brochure are computer stimulated graphics for representational purpose and are subject to errors and omissions. The images used may be stock images or images based on the architectural plans of the Project. They shall not be construed as actual depictions of the Project. The north direction shown in the brochure is approximate and can be erroneous. The Member/ Customer is expected to verify the same personally before going ahead with the booking. The Key Plan in the Brochure is not to scale and does not depict the exact location of the Project or the connecting road network or other abutting structures or landmarks. It is only for representation purpose and gives an idea about the approximate location of the l e Project. The The Member/ Customer is requested to visit the Project site and check the physical location of the Project and its surroundings before going ahead with the booking.