

Developers :



Site Address :

"SHREEDHAR PALACE"

Behind Pushkar Valley, Opp. The Nest, Bhakti Circle to Naroda Road, **New Nikol**, Ahmedabad-382350.

For Inquiry : M.: +91 99243 18400 • 93281 03161



Developers :



Architect :

DILIP SONI
AHMEDABAD

Site Address :

"SHREEDHAR PALACE"

Behind Pushkar Valley, Opp. The Nest, Bhakti Circle to Naroda Road,
New Nikol, Ahmedabad-382350.


For Inquiry : M.: +91 99243 18400 • 93281 03161



-  GAZEBO
-  FULL LANDSCAPING GARDEN
-  SECURITY CABIN
-  CCTV CAMERA
-  PERSONAL LIFT
-  24 X 7 WATER SUPPLY



12.00 MT. WIDE T.P.S. ROAD

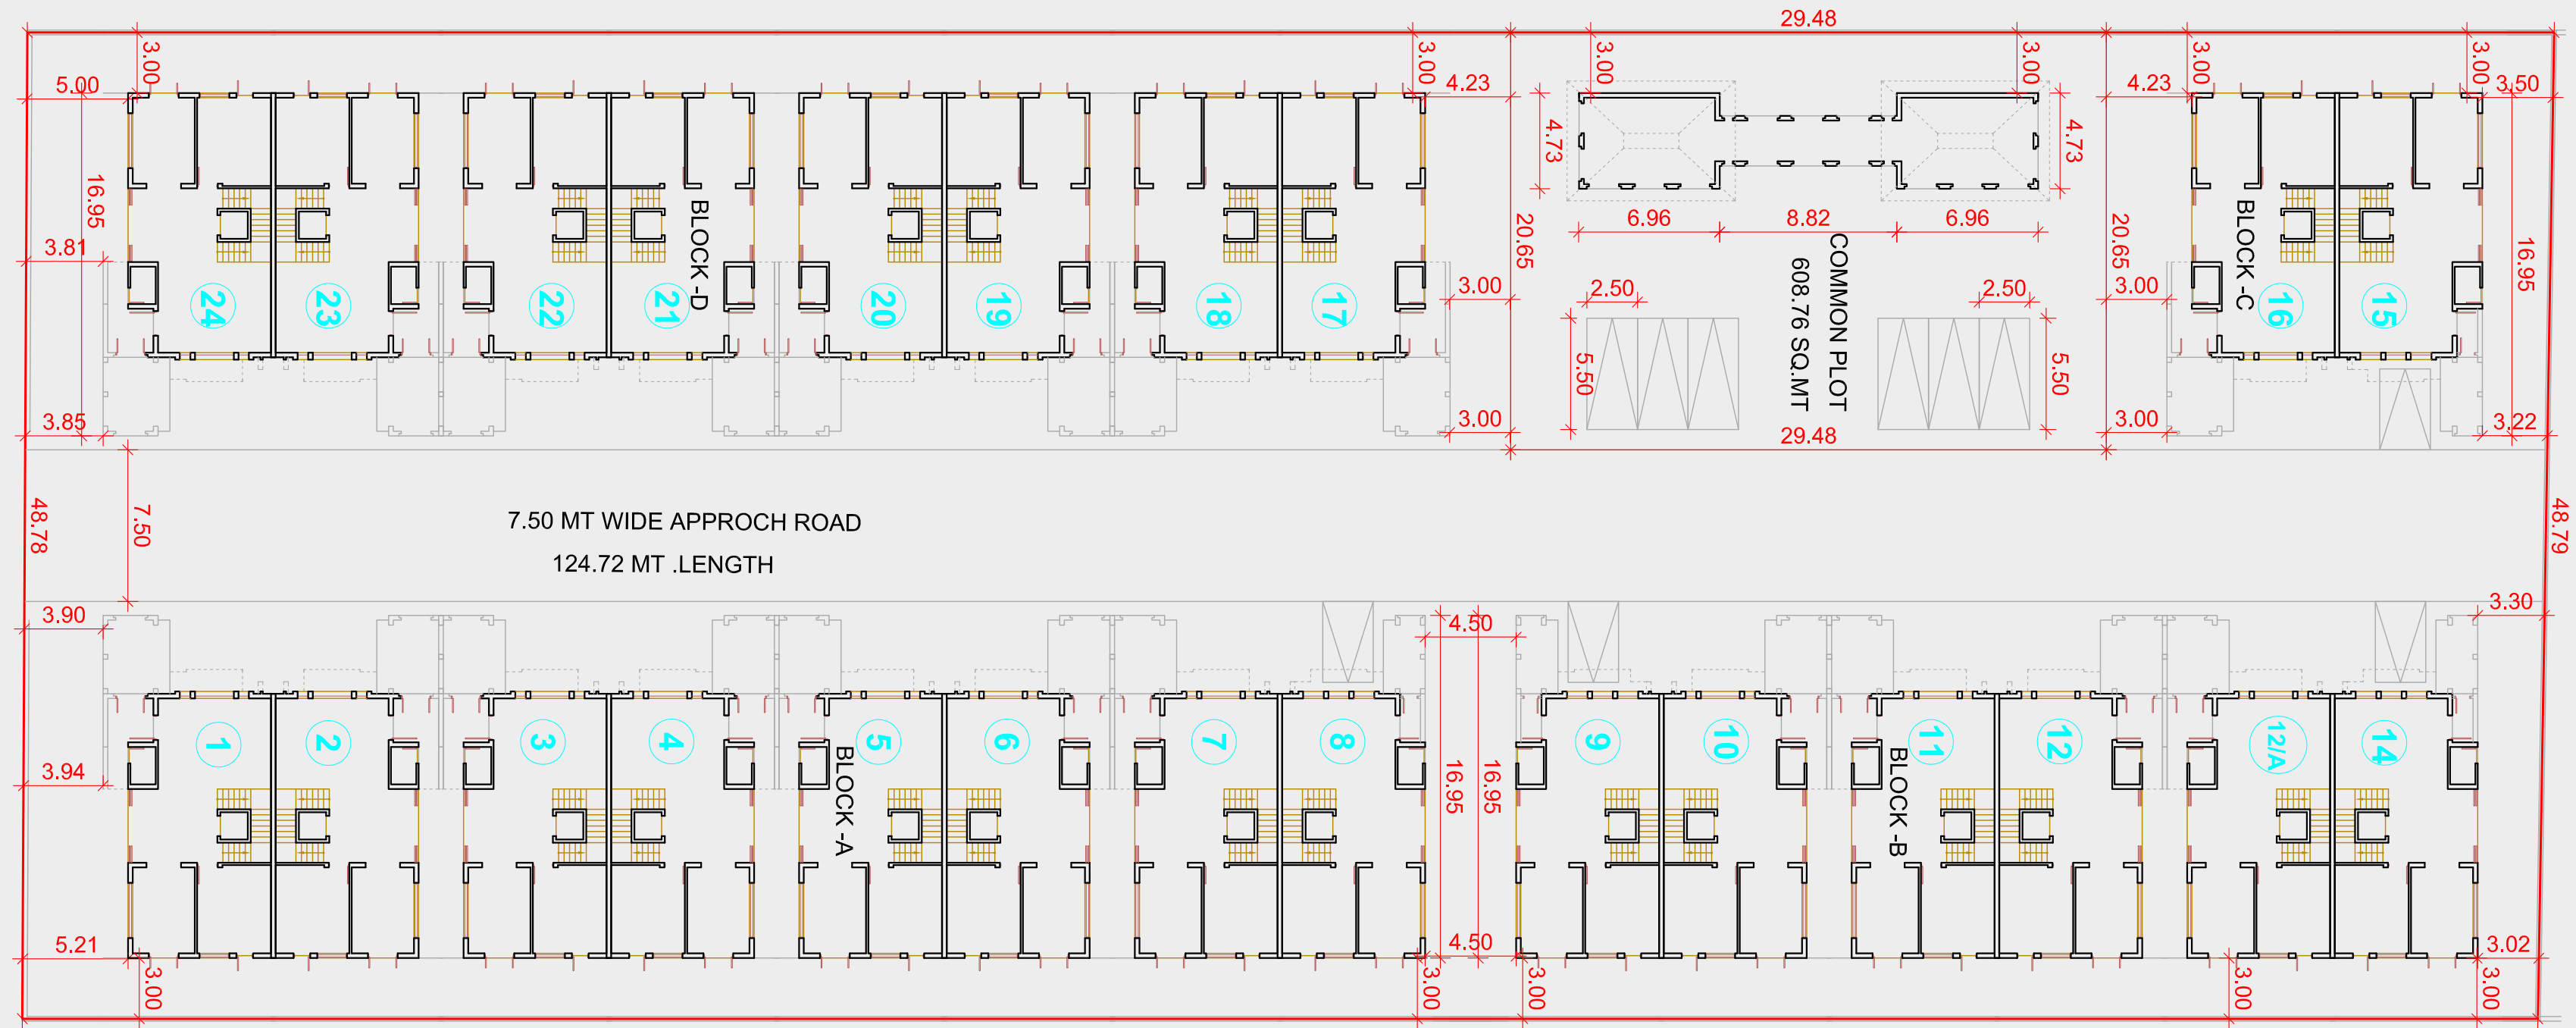


LAYOUT PLAN



SHREEDHAR PALACE

BLOCK - A	1 to 8
BLOCK - B	9 to 14
BLOCK - C	15 to 16
BLOCK - D	17 to 24

UNIT - 2 to 6, 10 to 13, 18 to 23

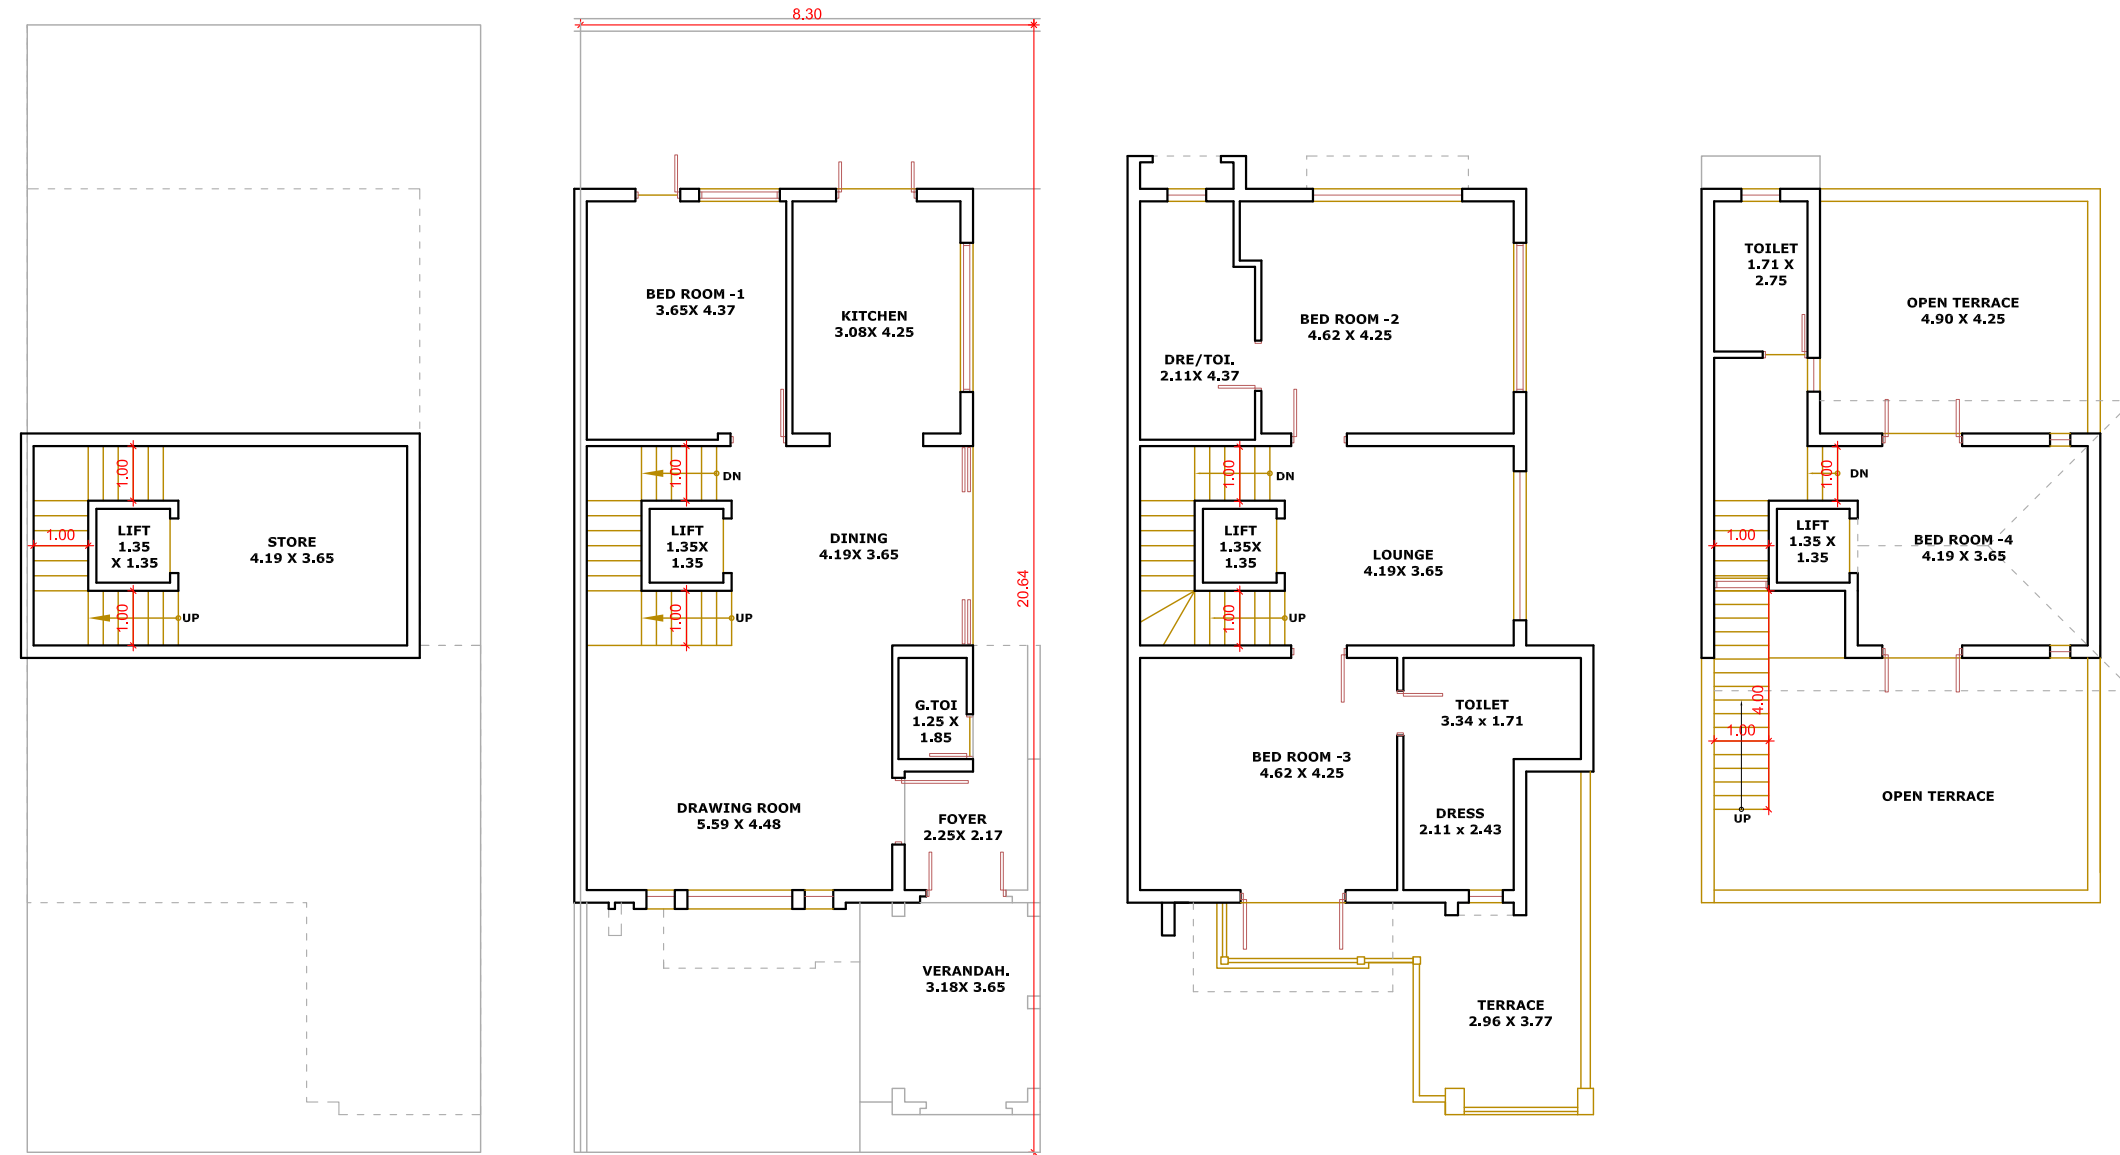


BASEMENT PLAN

GROUND FLOOR PLAN

FIRST FLOOR PLAN

SECOND FLOOR PLAN

UNIT -01, 17, 24

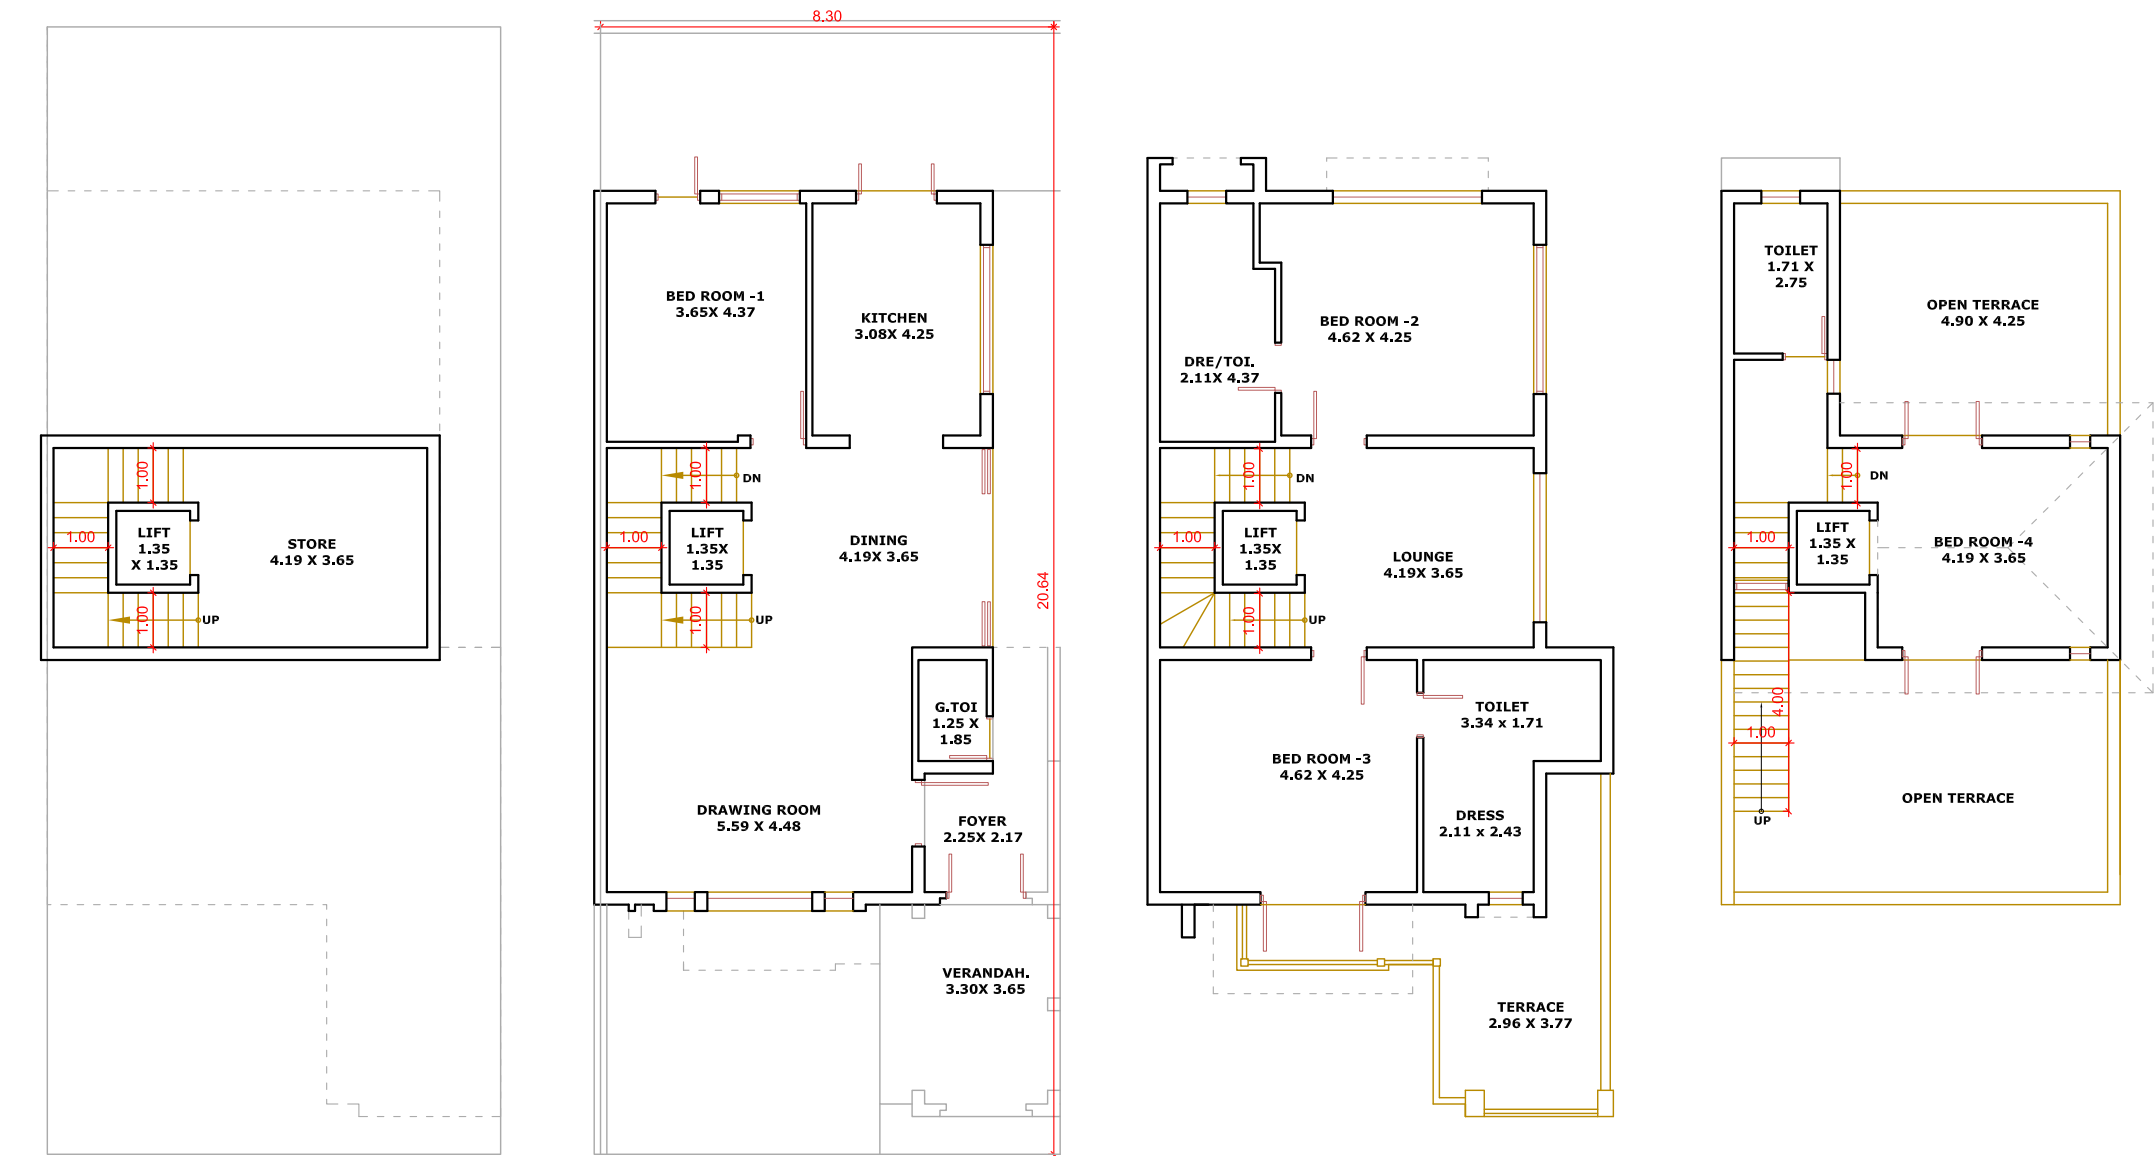


BASEMENT PLAN

GROUND FLOOR PLAN


FIRST FLOOR PLAN

SECOND FLOOR PLAN


UNIT - 7

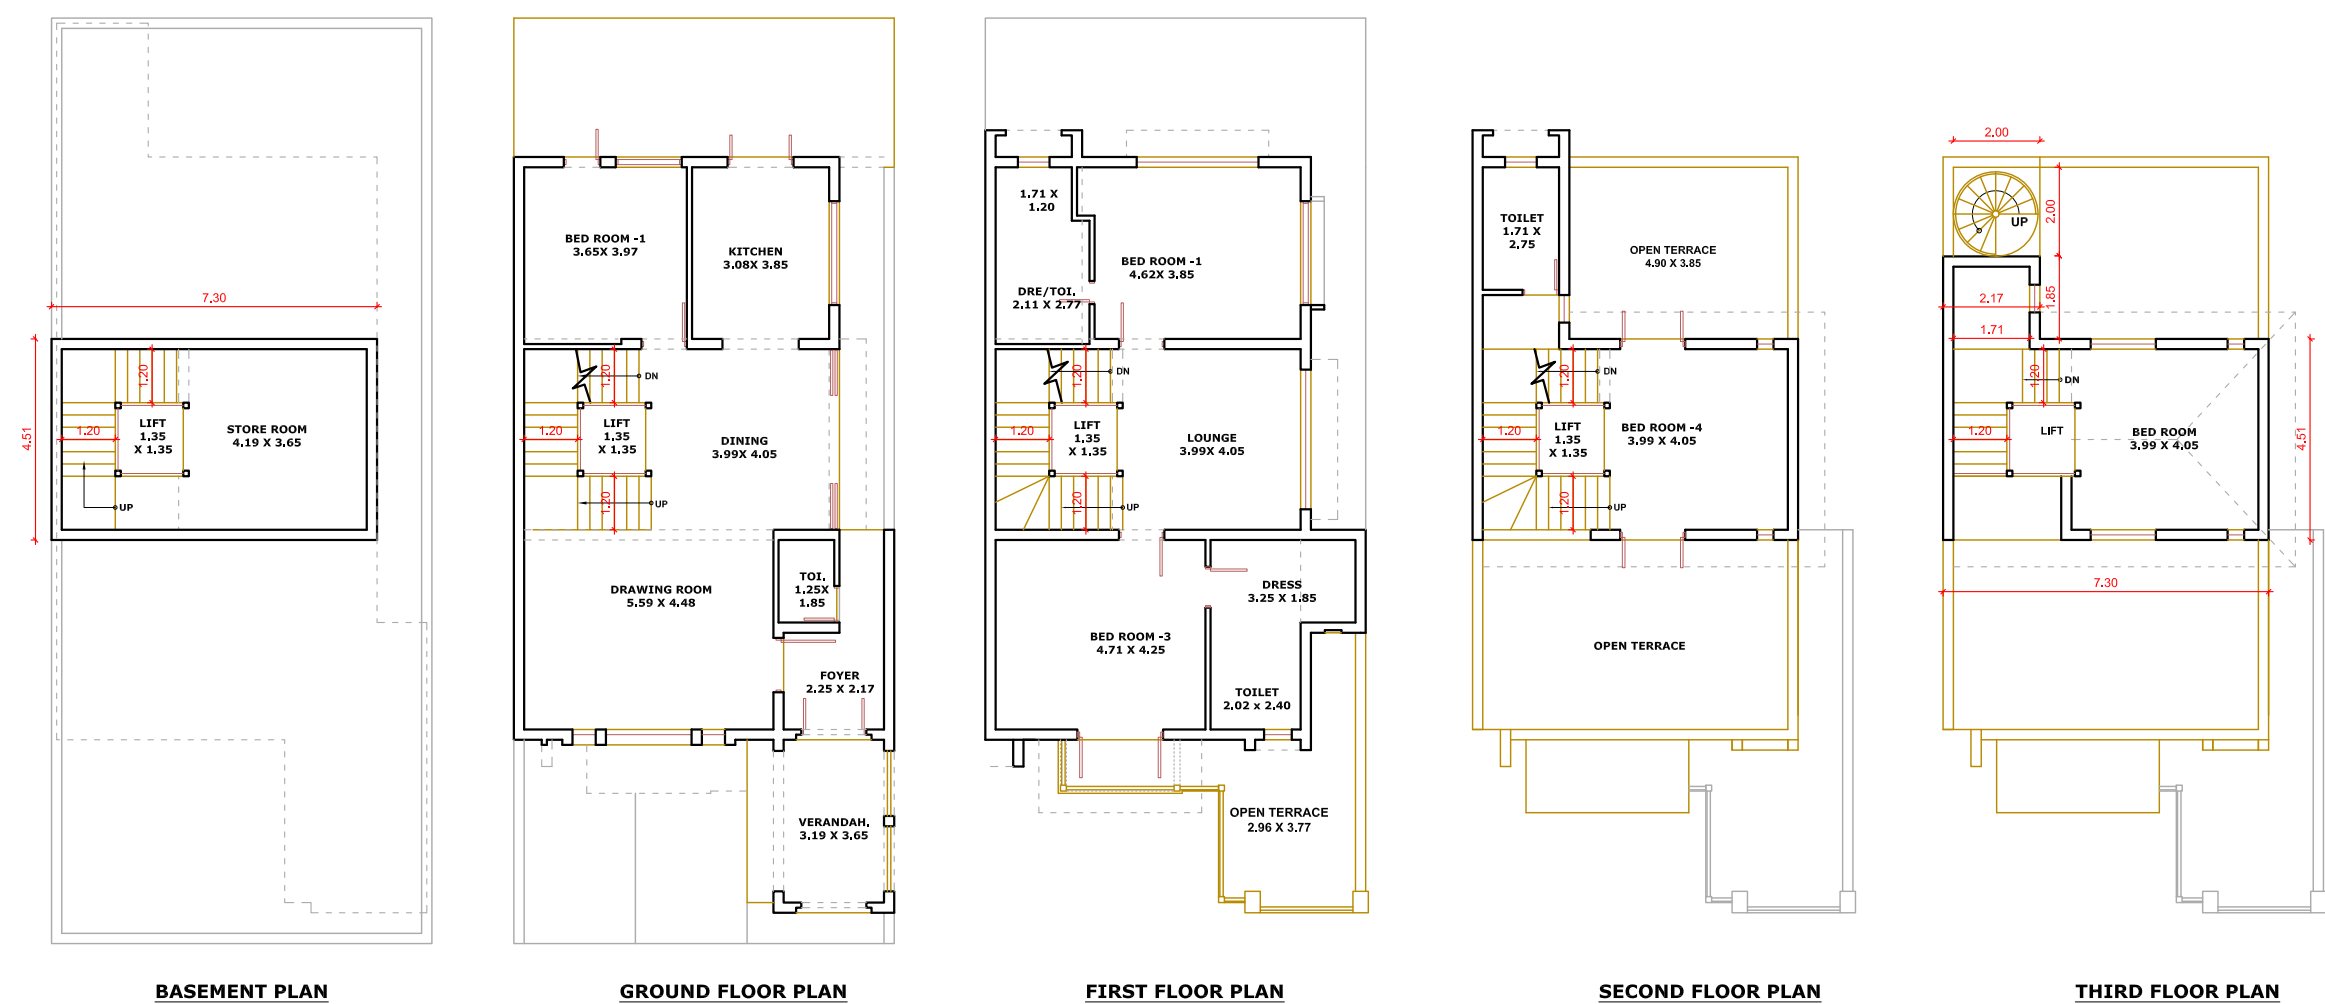


UNIT - 8, 9

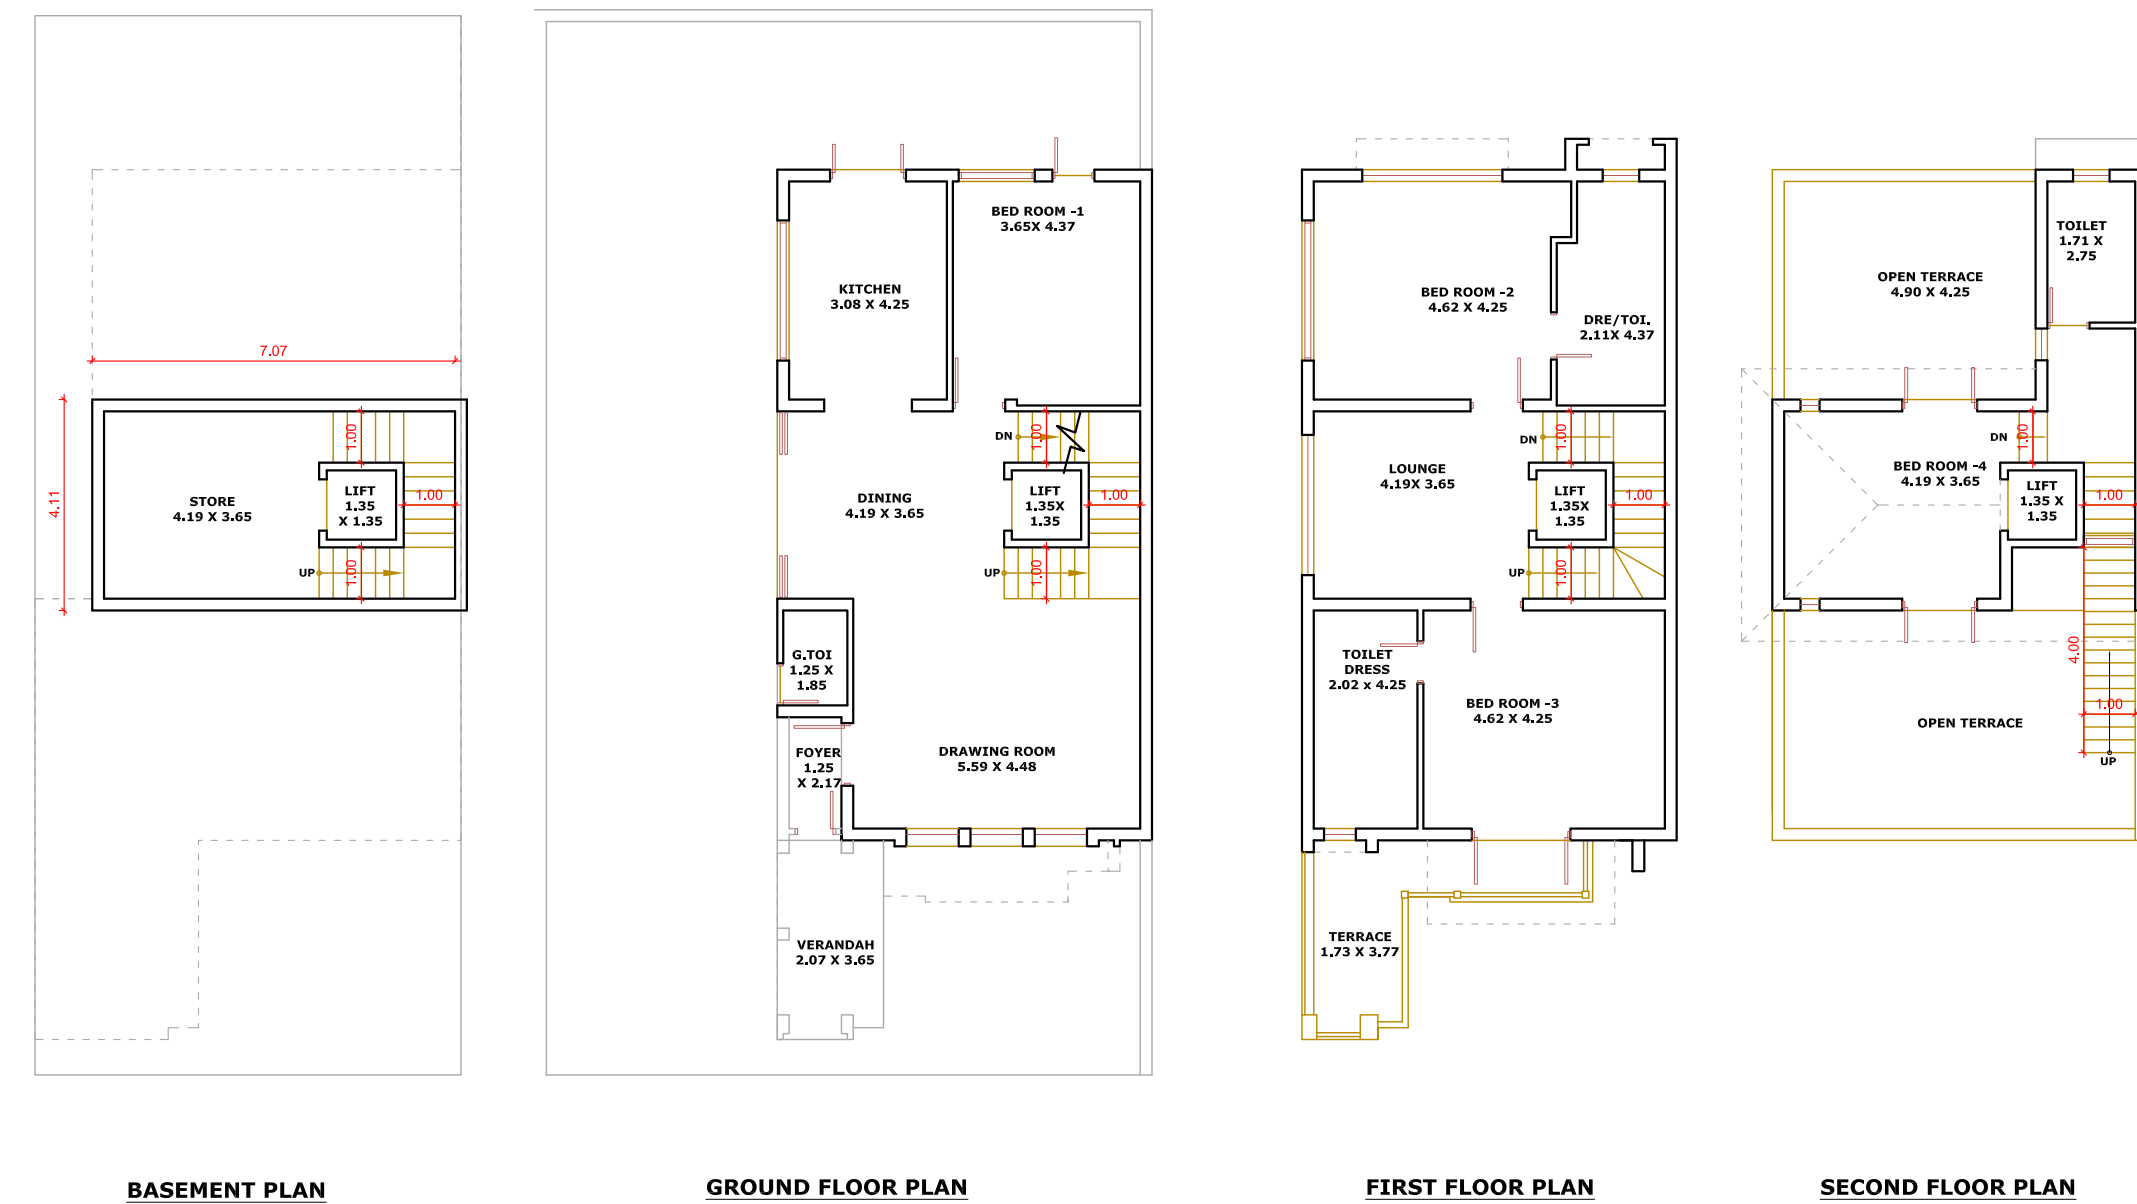


UNIT - 14

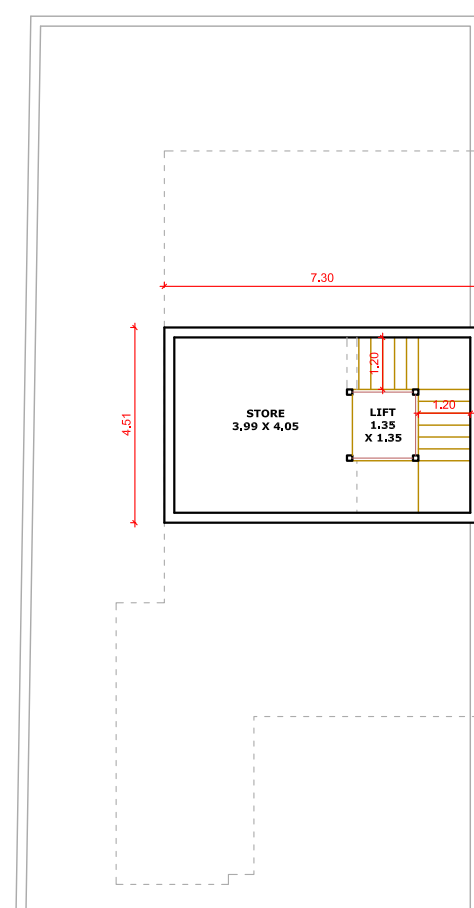


BASEMENT PLAN

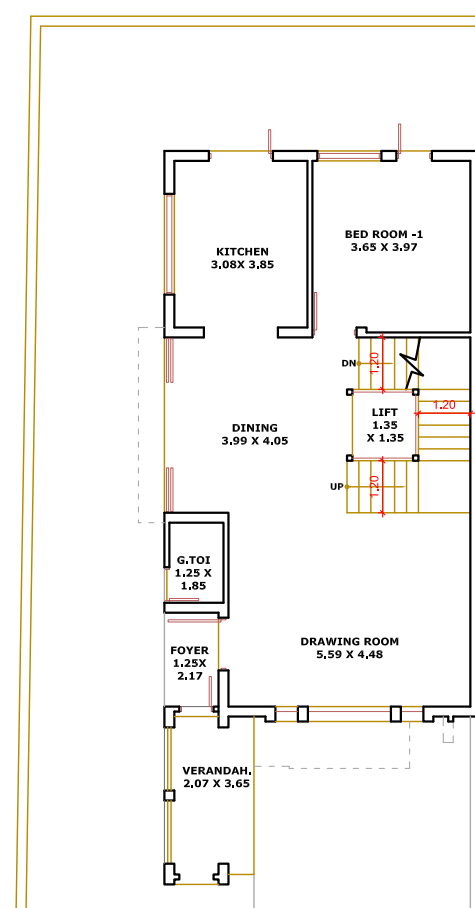


GROUND FLOOR PLAN

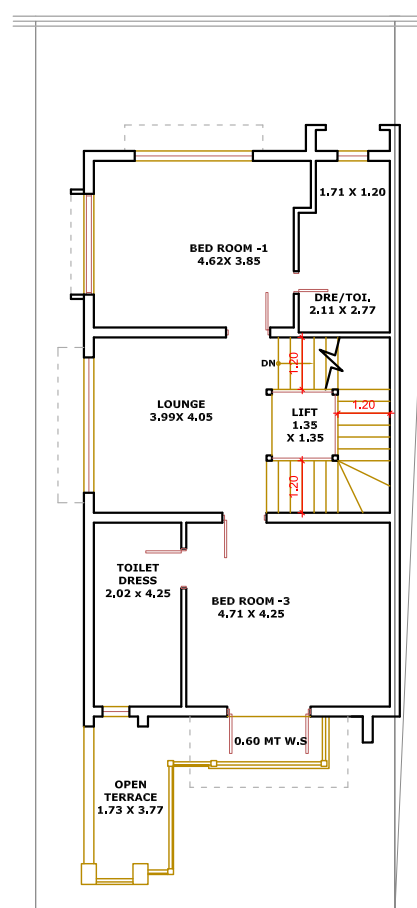

FIRST FLOOR PLAN

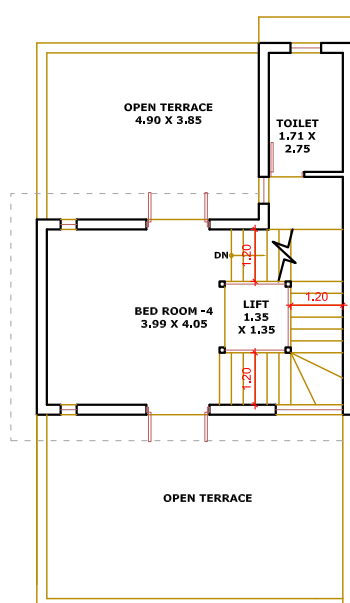


SECOND FLOOR PLAN

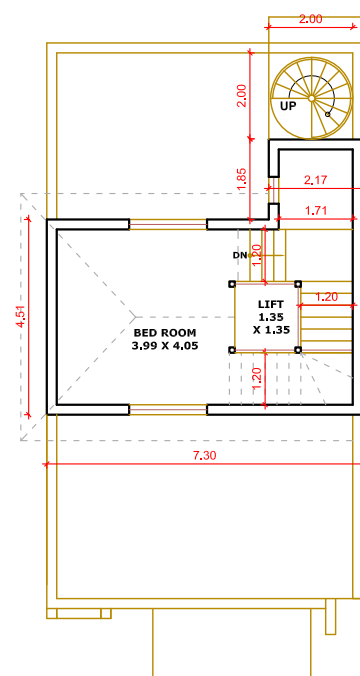


THIRD FLOOR PLAN


UNIT - 15

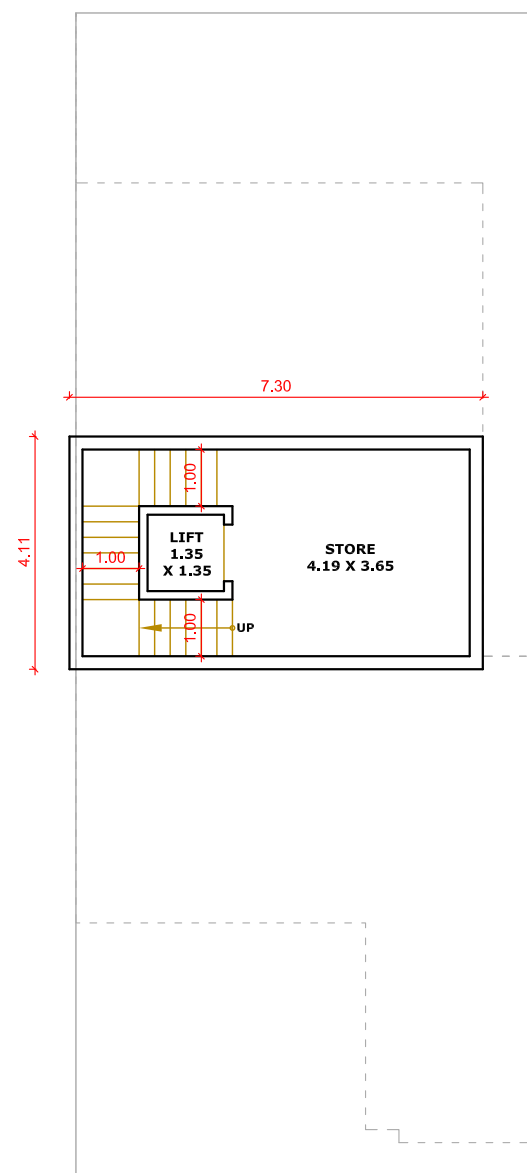


BASEMENT PLAN

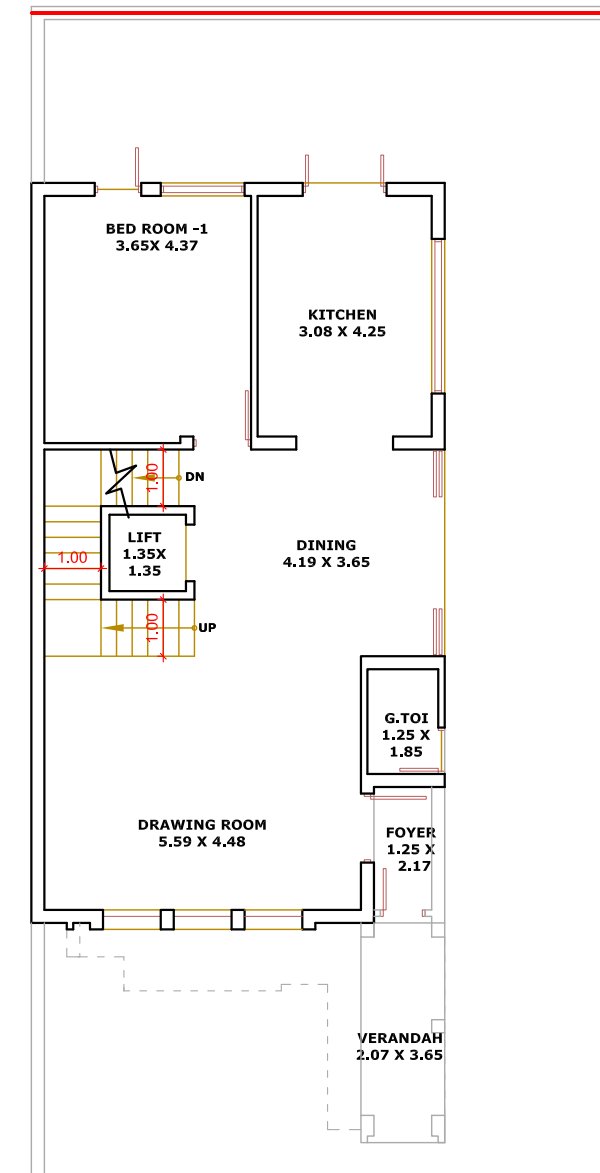

GROUND FLOOR PLAN

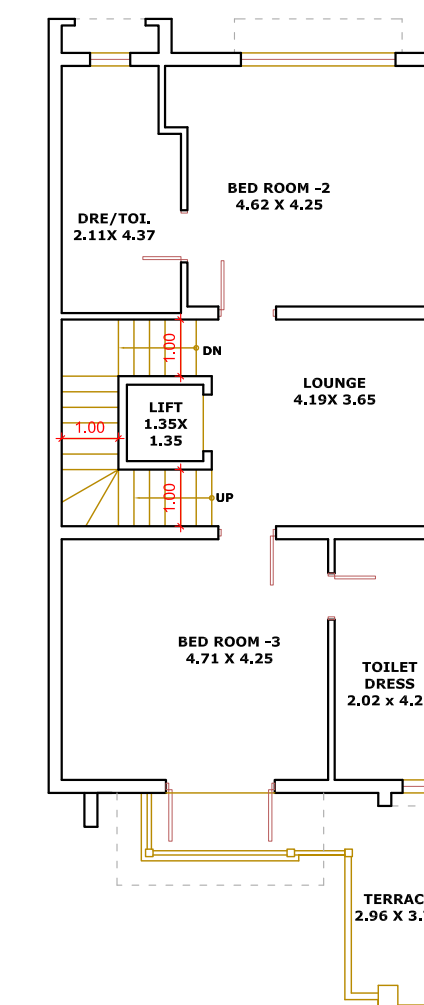


FIRST FLOOR PLAN

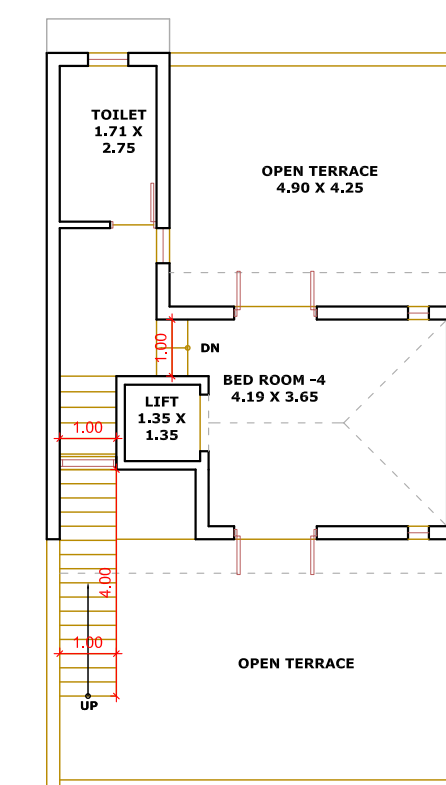


SECOND FLOOR PLAN


UNIT - 16

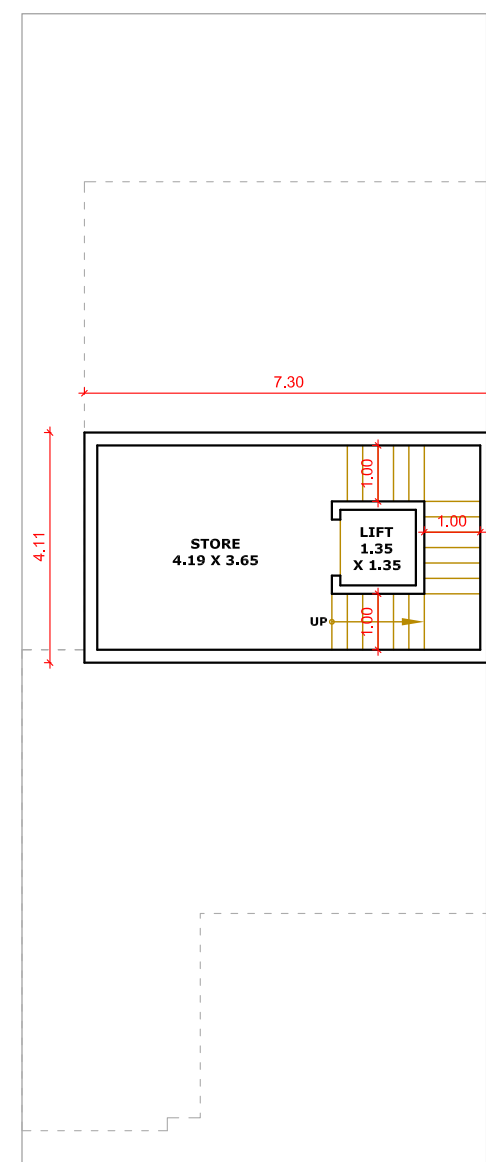


BASEMENT PLAN

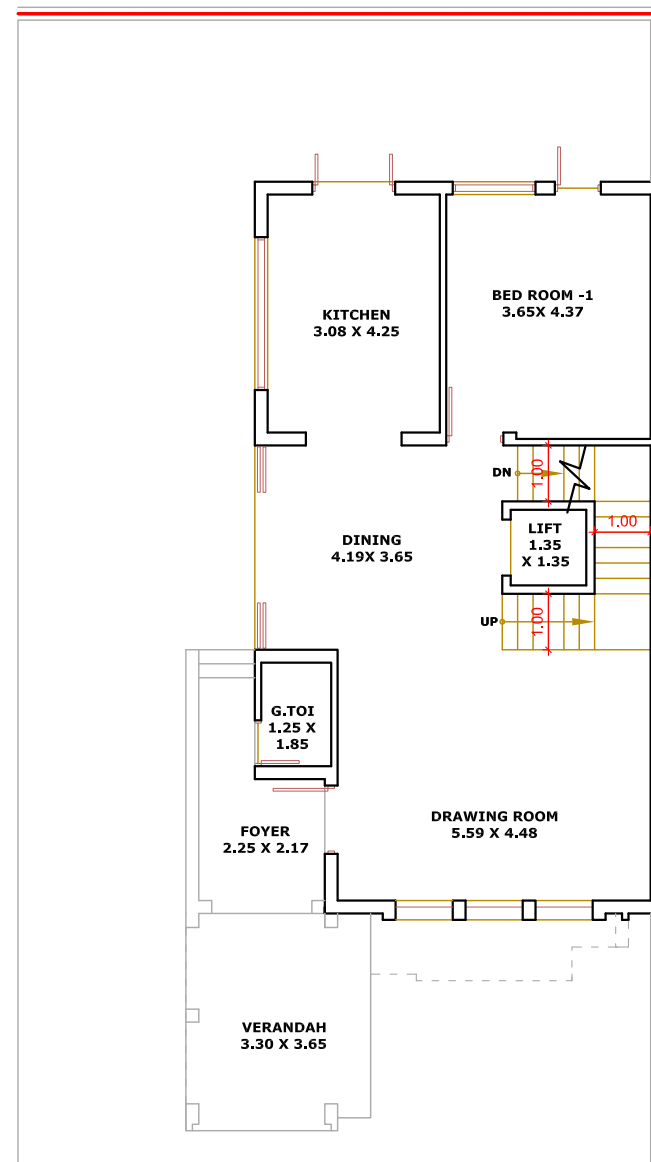

GROUND FLOOR PLAN

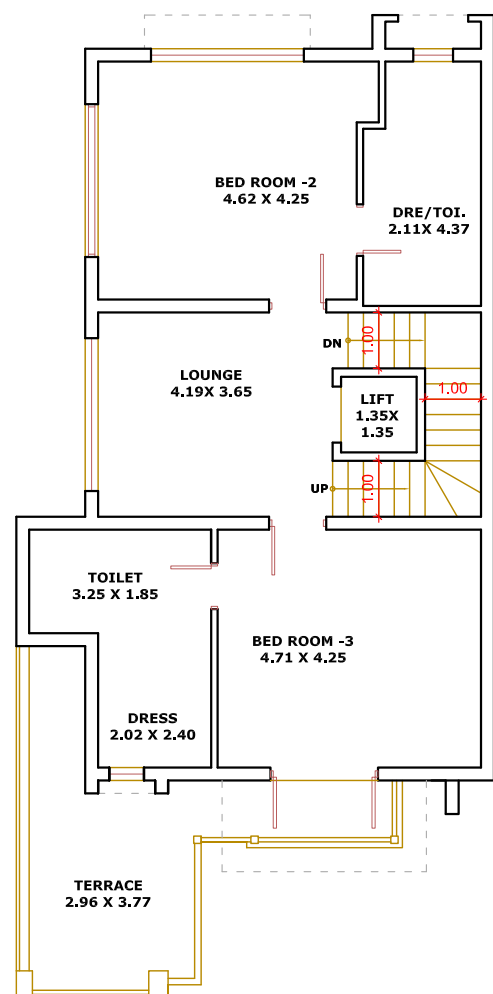

FIRST FLOOR PLAN

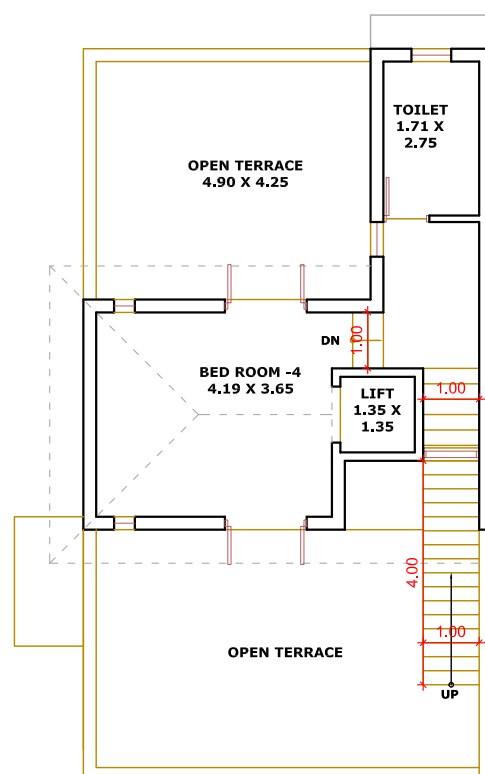

SECOND FLOOR PLAN



SPECIFICATION

STRUCTURE

EARTHQUAKE RESISTANT STRUCTURE DESIGN.

FLOORING

ALL FLOOR HIGH QUALITY DOUBLE CHARGE VITRIFIED TILES.
RUSTIC TILES IN BALCONY & CHINA MOSAIC ON TERRACE.

KITCHEN

SANDWICH PLATFORM WITH GRANITE TOP.
WALL TILES UP TO BEAM BOTTOM LEVEL.

DOOR

DECORATIVE MAIN DOOR
INTERNAL DOOR - FLUSH DOOR WITH WOODEN / GRANITE FRAME.

WINDOW

ANODIZED ALUMINUM SECTION WITH
GRANITE / WOODEN FRAME AND REFLECTIVE GLASS.

TOILET / PLUMBING

ELEGANTLY DESIGNED TOILETS WITH DESIGNER TILES UP TO LINTEL LEVEL AND
PREMIUM QUALITY SANITARY WARES & CP FITTINGS IN ALL TOILETS.

ELECTRIFICATION

THREE PHASE CONCEALED ISI COPPER WIRING WITH
STANDARD ACCESSORIES.

WALLS

INTERNAL WALLS WILL BE FINISHED WITH PUTTY OVER MALA PLASTER.
ALL EXTERNAL WALL WILL BE FINISHED WITH DOUBLE COAT
SAND FACE PLASTER WITH PREMIUM QUALITY PAINT.

PARKING

FLOORING AS PER ARCHITECT DESIGN IN PARKING.



SCAN FOR LOCATION



Developers :

Architect :
DILIP SONI
AHMEDABAD

