



SAINATH APARTMENT

Developer:
Zodiac Builders:

Architect:
Elemental Studio


Engineer:
Kinal D. Soni



Specifications/Amenities:-

- RCC Frame Structure*
- Standard Quality*
- All Exterior wall with Paint*
- Standard Quality*
- CCTV*

12.19 MT. WIDE T.P.S. ROAD

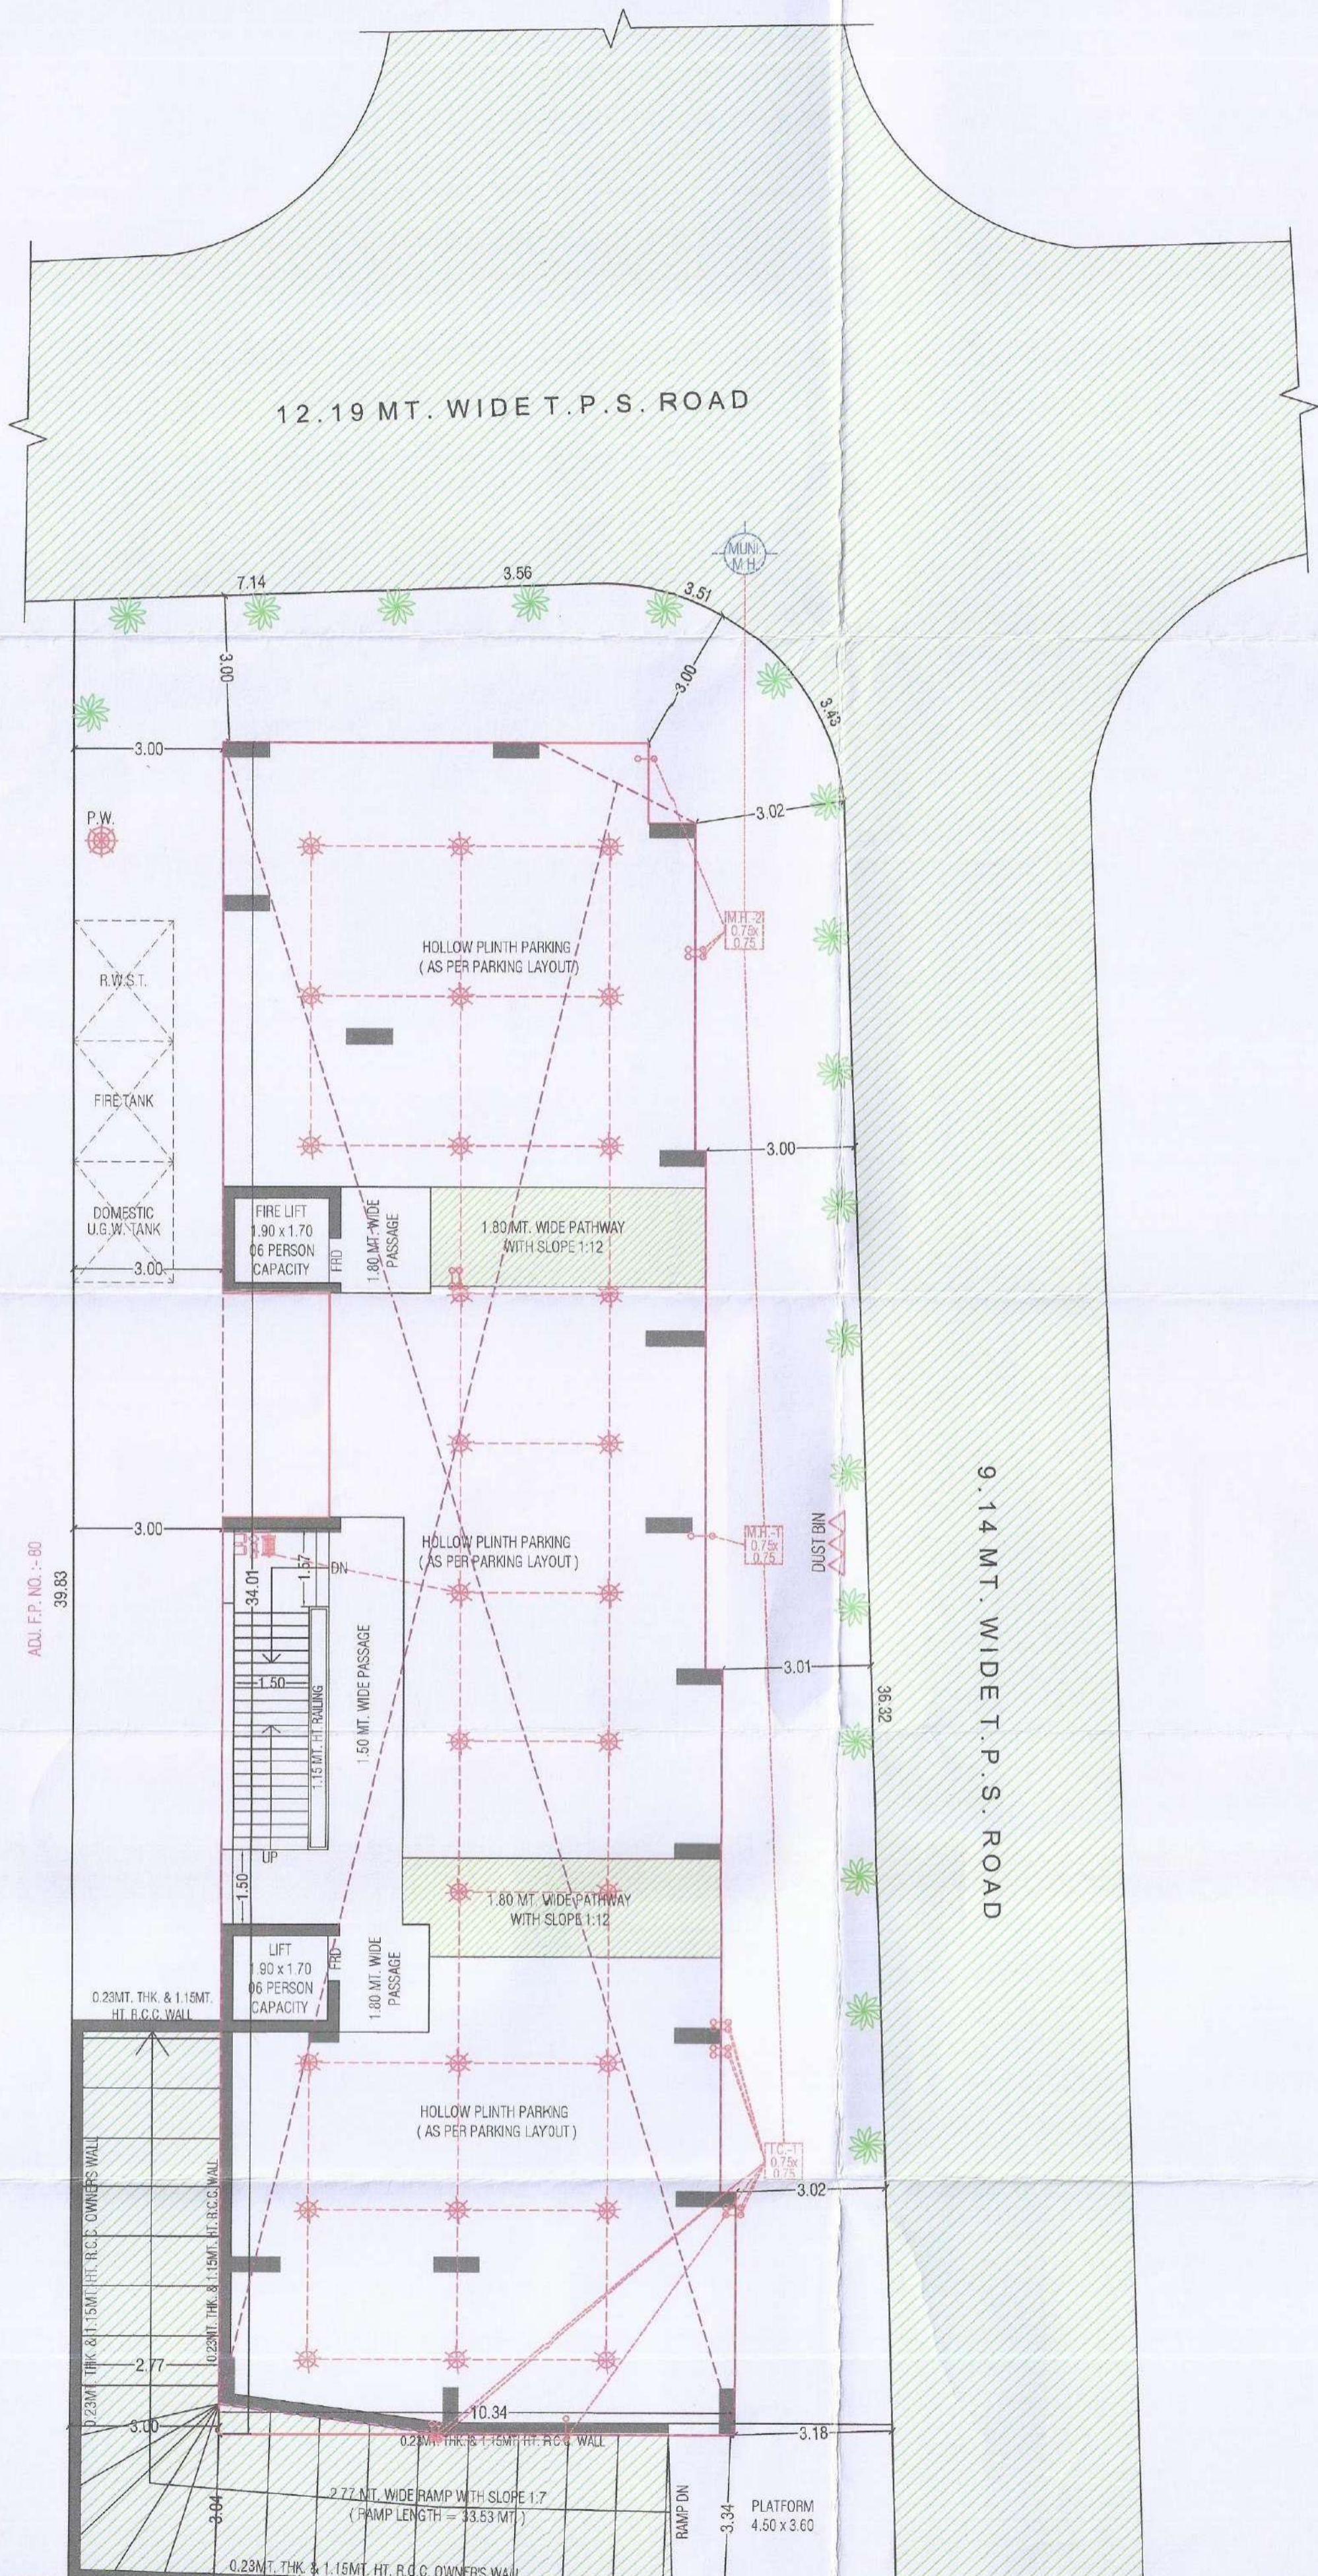

ADJ. F.P. NO. :- 80
39.83

9.14 MT. WIDE T.P.S. ROAD

0.23MT. THK. & 1.15MT. HT. R.C.C. WALL

0.23MT. THK. & 1.15MT. HT. R.C.C. WALL

0.23MT. THK. & 1.15MT. HT. R.C.C. WALL

2.77 MT. WIDE RAMP WITH SLOPE 1.7
(RAMP LENGTH = 33.53 MT.)

0.23MT. THK. & 1.15MT. HT. R.C.C. OWNERS WALL


LAYOUT PLAN
SCALE :- 1CM = 1.00 MTS.

ADJ. F.P. NO. :- 93

12.19 MT. WIDE T.P.S. ROAD

9.14 MT. WIDE T.P.S. ROAD

ADJ. F.P. NO. :- 80
39.83

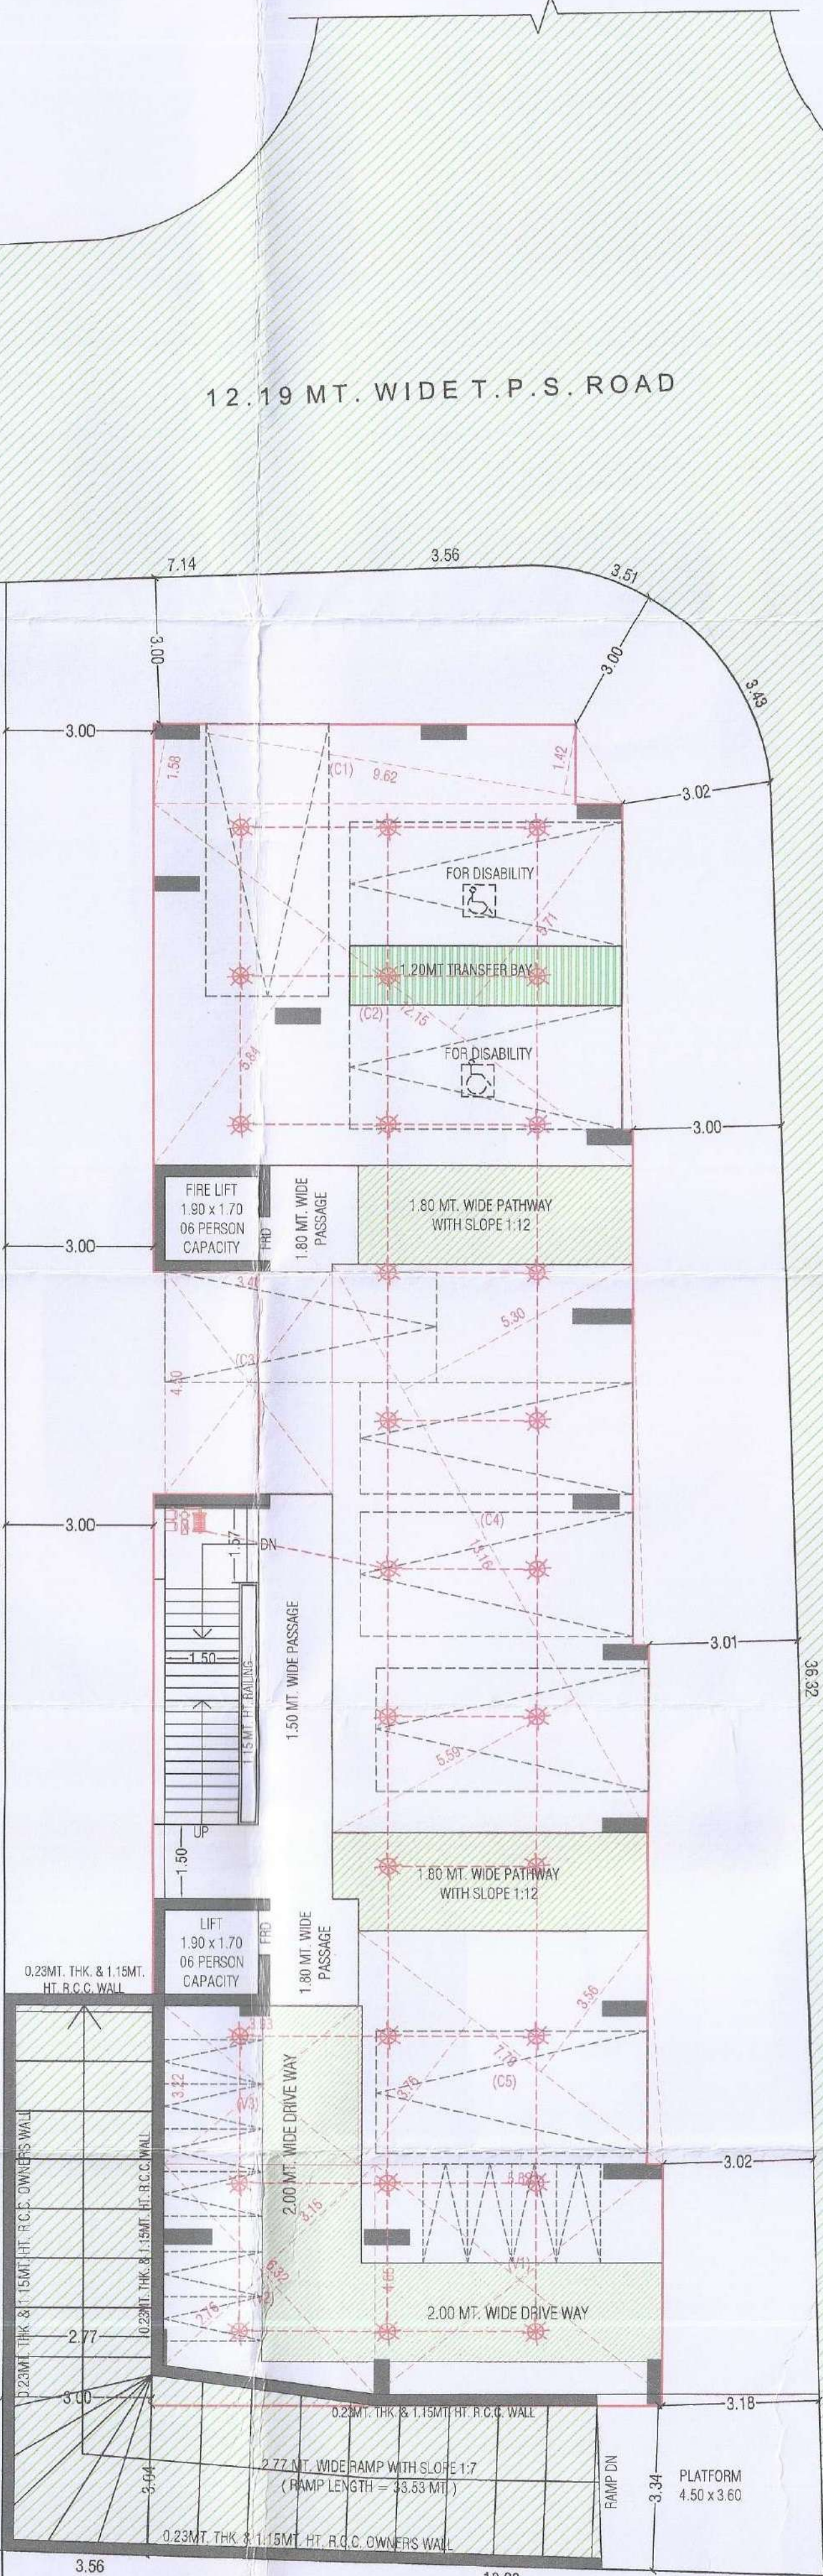

F.P. NO. :- 92

ADJ. F.P. NO. :- 93


ADJ. F.P. NO. :- 94



GR. FL. PARKING LAYOUT PLAN
SCALE :- 1CM = 1.00 MTS.

12.19 MT. WIDE T.P.S. ROAD

9.14 MT. WIDE T.P.S. ROAD

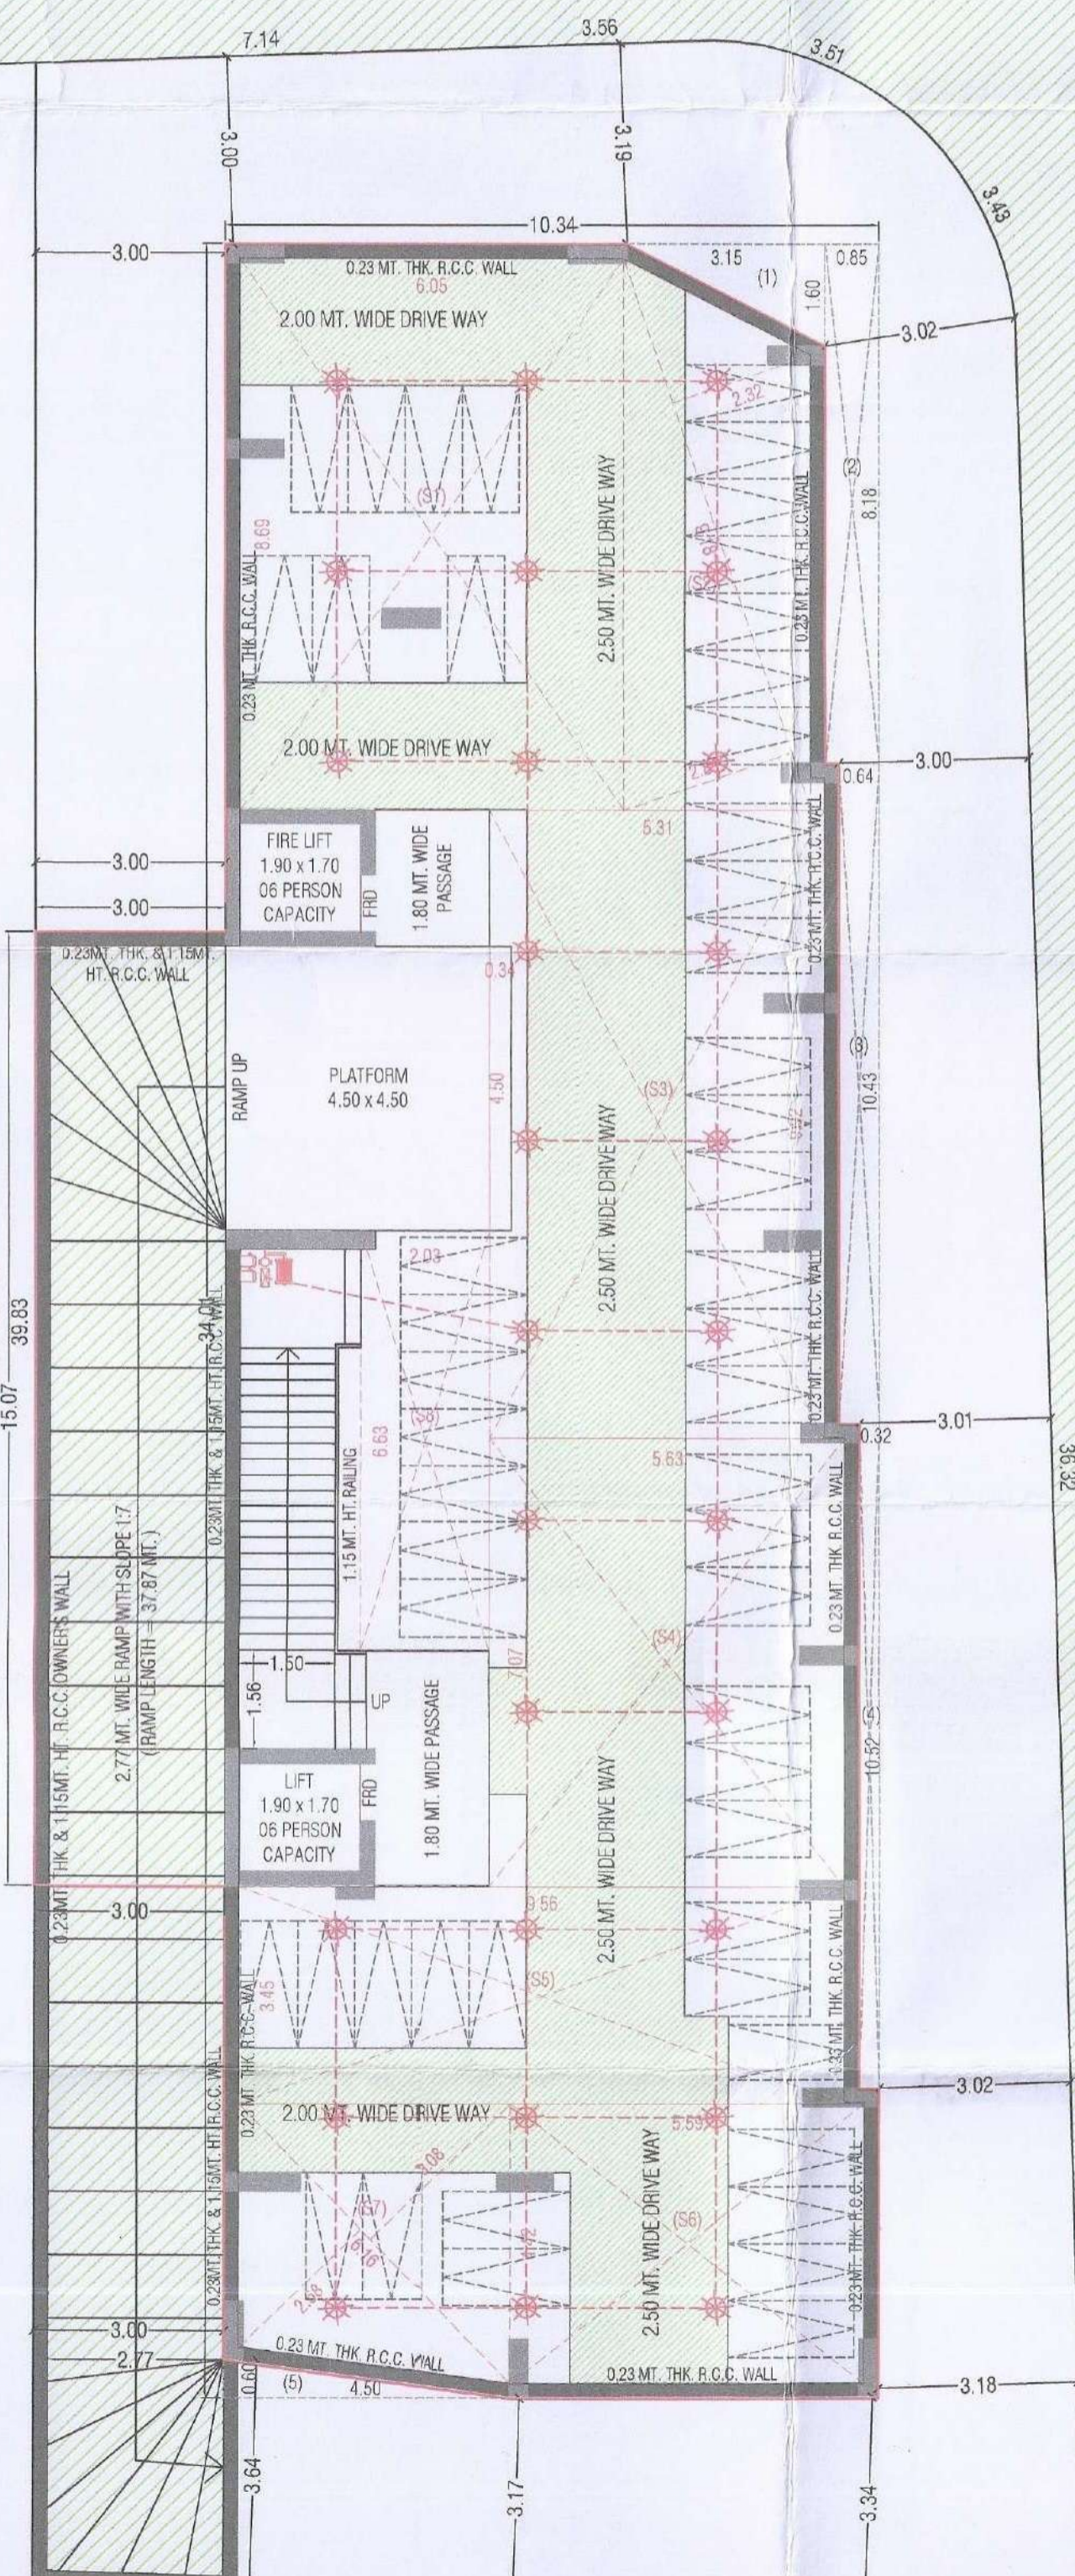


ADJ. F.P. NO. :- 80


ADJ. F.P. NO. :- 92

BASEMENT PLAN
SCALE :- 1CM = 1.00 MTS.

ADJ. F.P. NO. :- 93

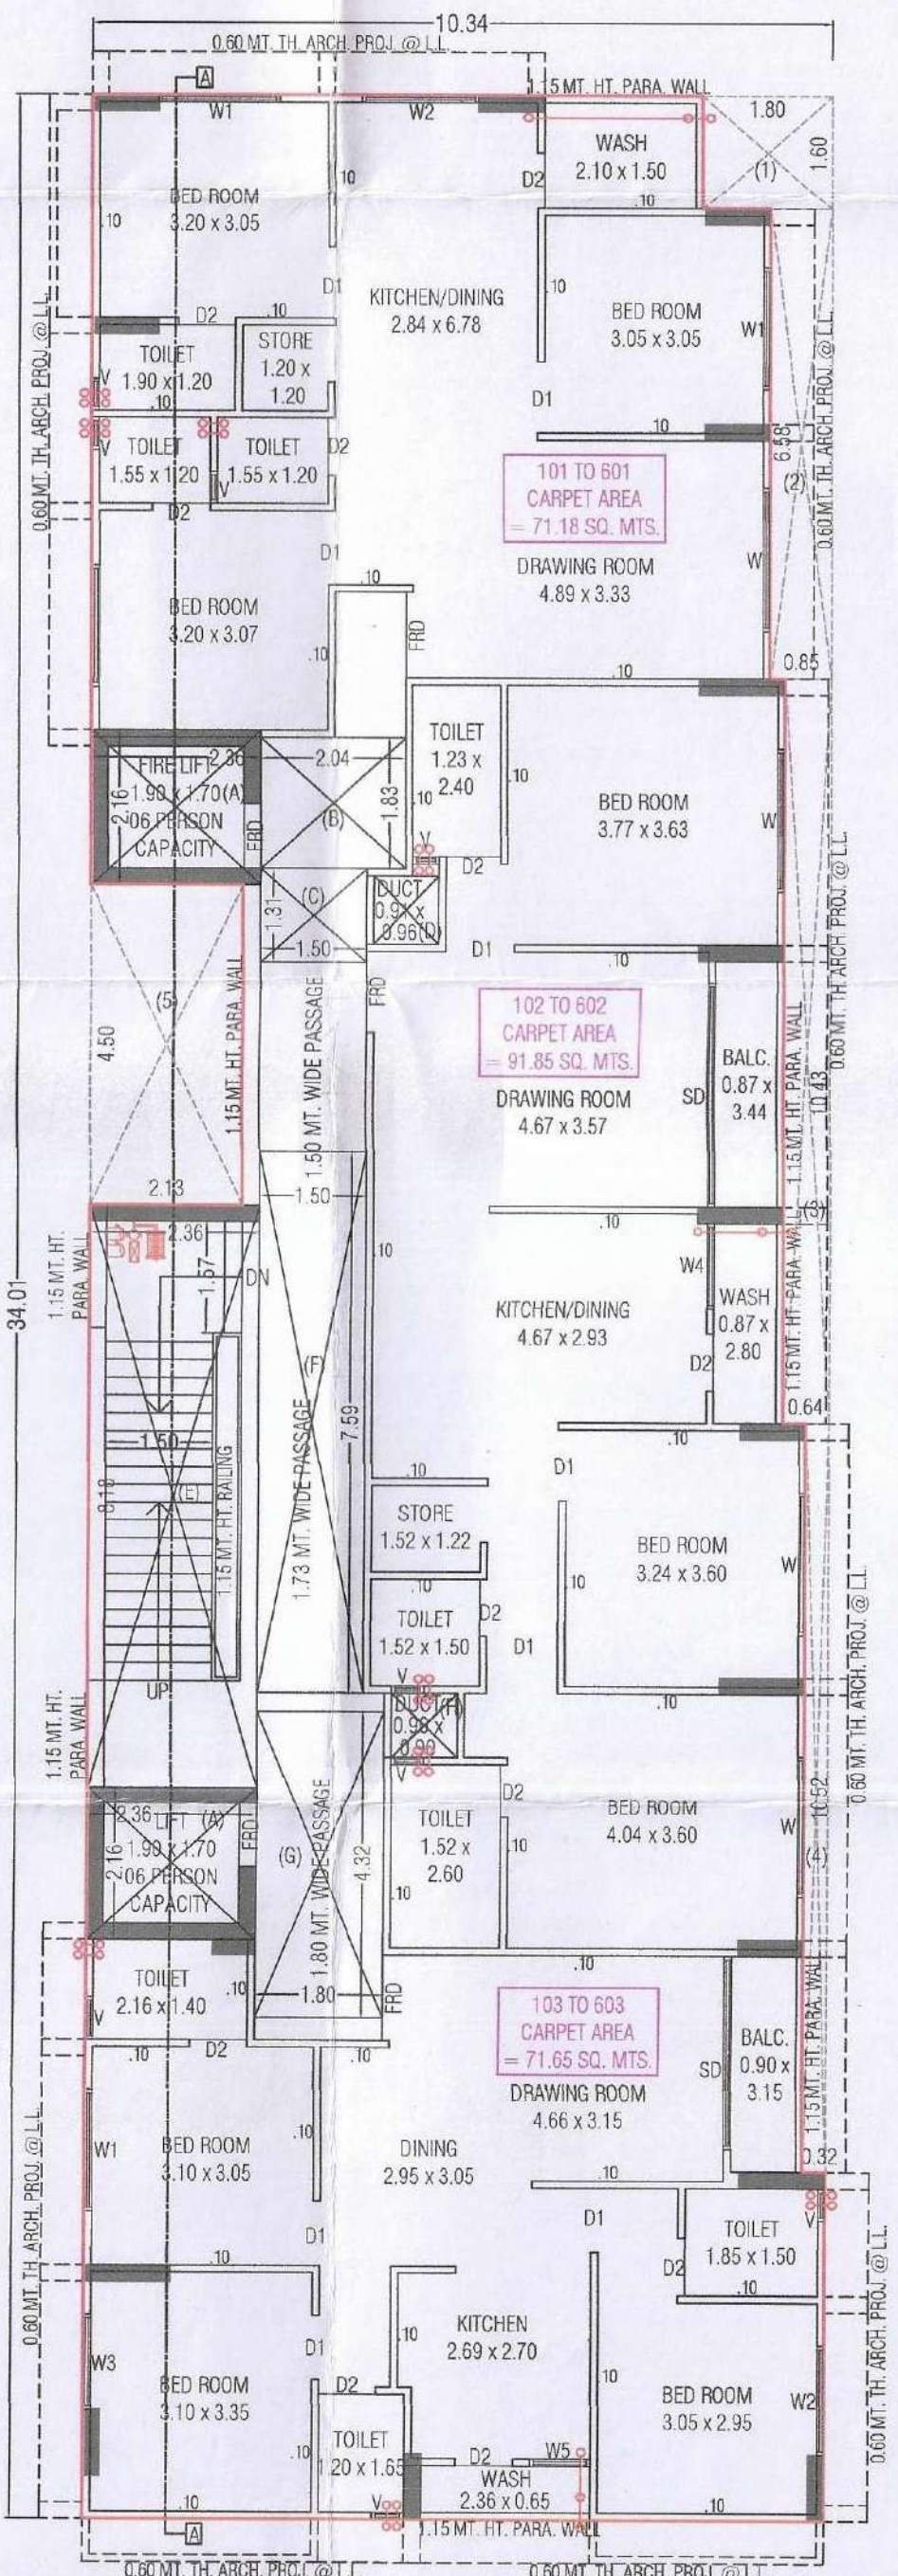


TYPICAL FLOOR PLAN (1ST TO 6TH FLOOR PLAN)

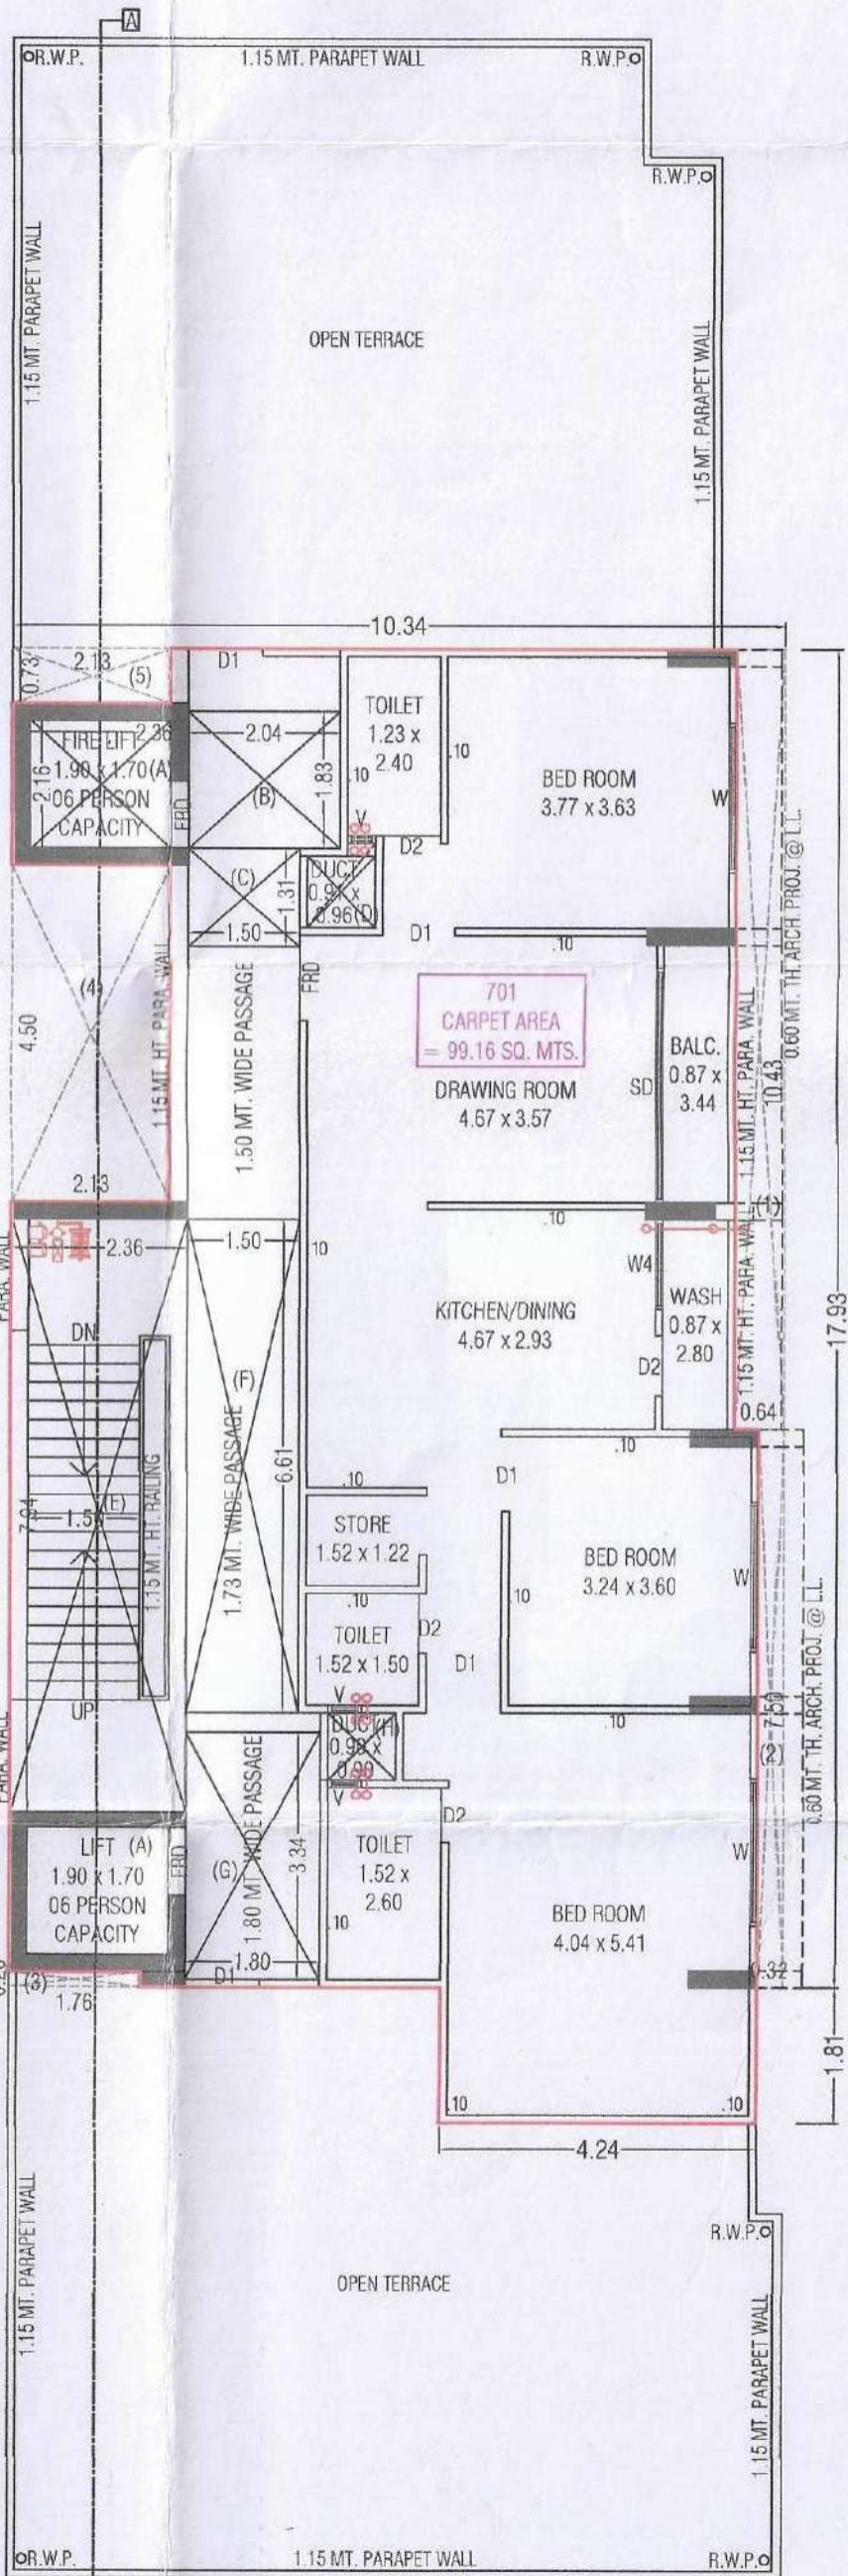

7TH FLOOR PLAN

BELOW OPEN TERRACE
@ 7TH FLOOR

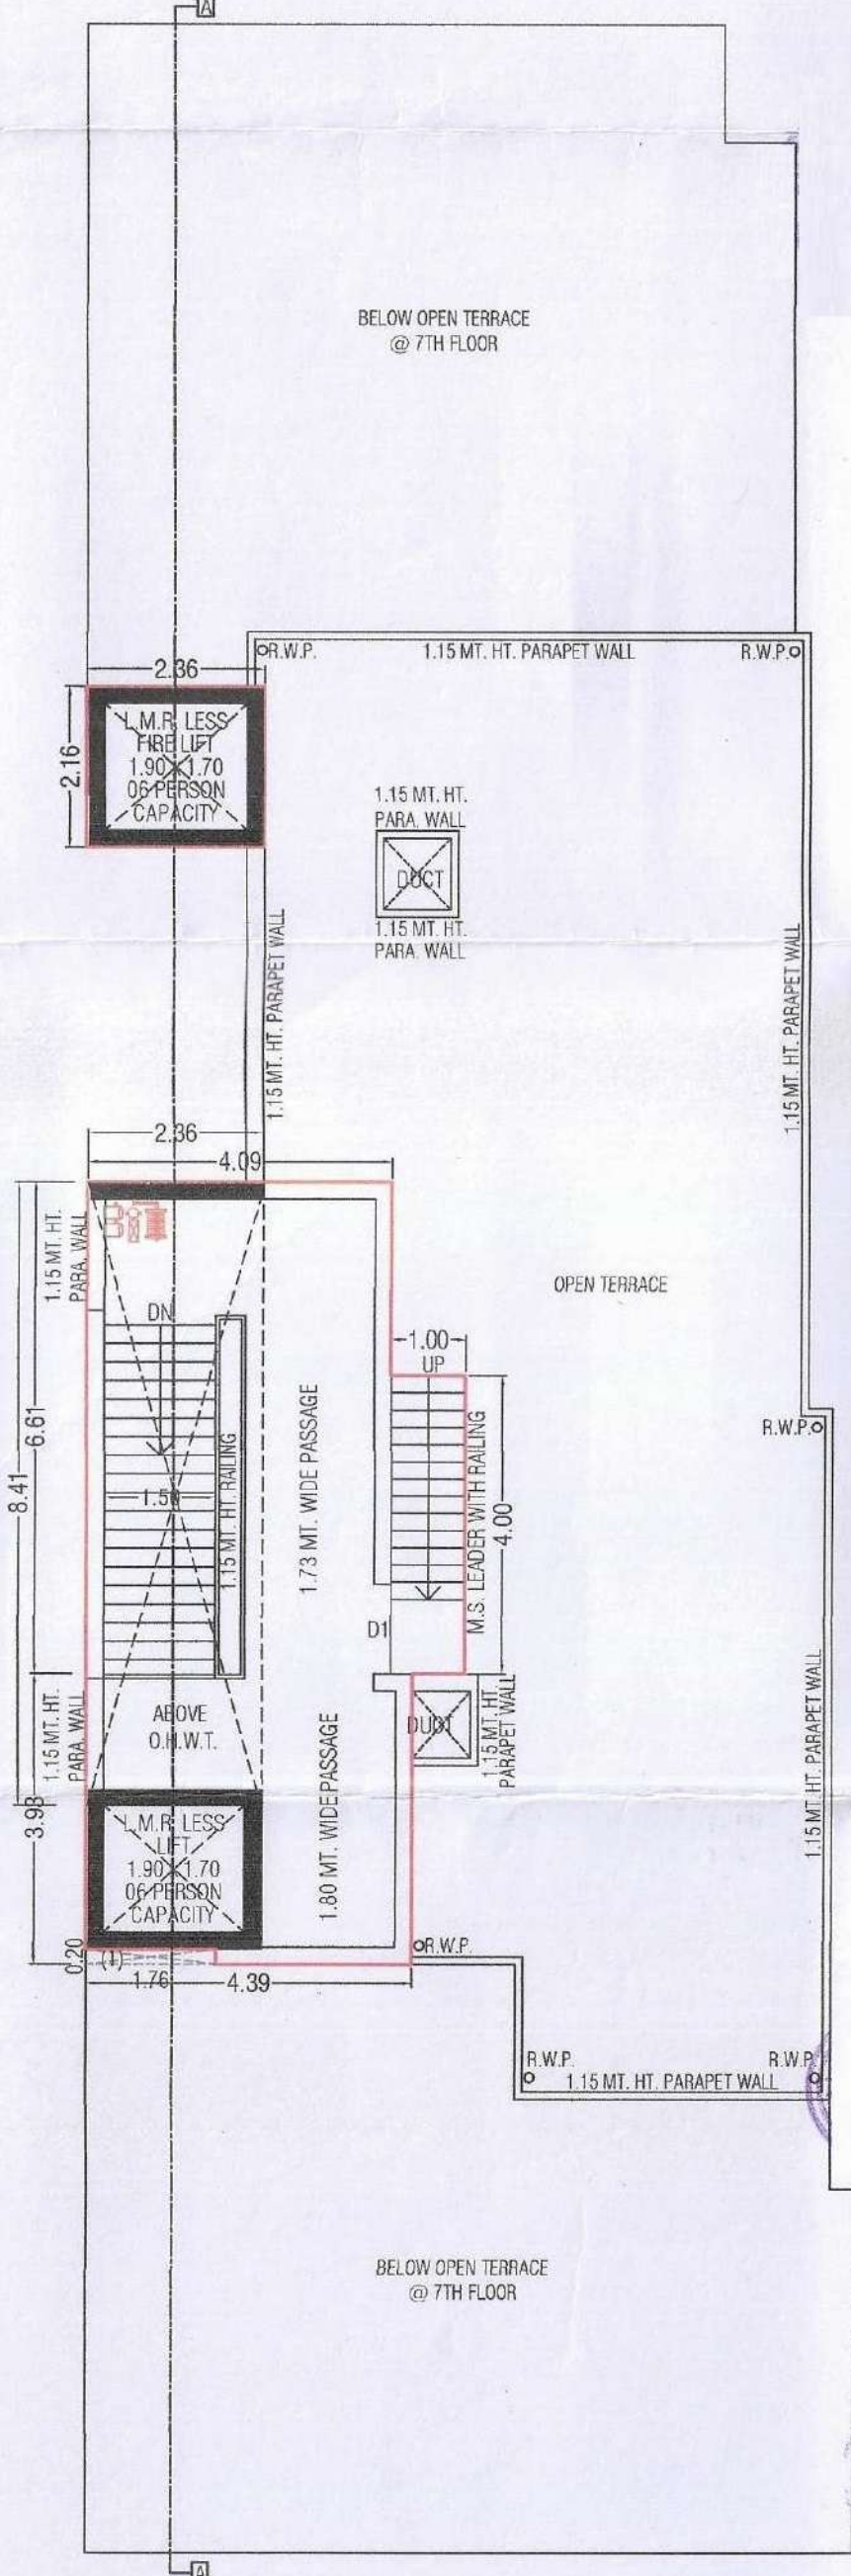

OPEN TERRACE & STAIR CABIN PLAN

SAINATH APARTMENT

OPP. VIJAYPARK, NAVRANGPURA, AHMEDABAD



SAINATH APARTMENT

OPP. VIJAYPARK, NAVRANGPURA, AHMEDABAD

Developer :

M/s Zodiac Builders

contact : 73835 80068

Architect :

Elemental Studio

contact : 079-40037582

Structural Engineer :

Torsion Engineers and Consultants

contact : 079-26464361