

SHREEDHAR VIHAR
Next To Prathna Exotica, Nr. Devasya School,
Vastral, Ahmedabad.

Call : +91 99252 33164, 90991 45458

શોધખોળ માટેનો વિહાર
હવે વિશ્રાંતી સાથે અહીં શાંત થશે.

**SHREEDHAR વિહાર**




2 BHK LEISURE LIVING




24.00 MT. WIDE T.P. ROAD

24.00 MT. WIDE T.P. ROAD

1st basement
floor layout plan

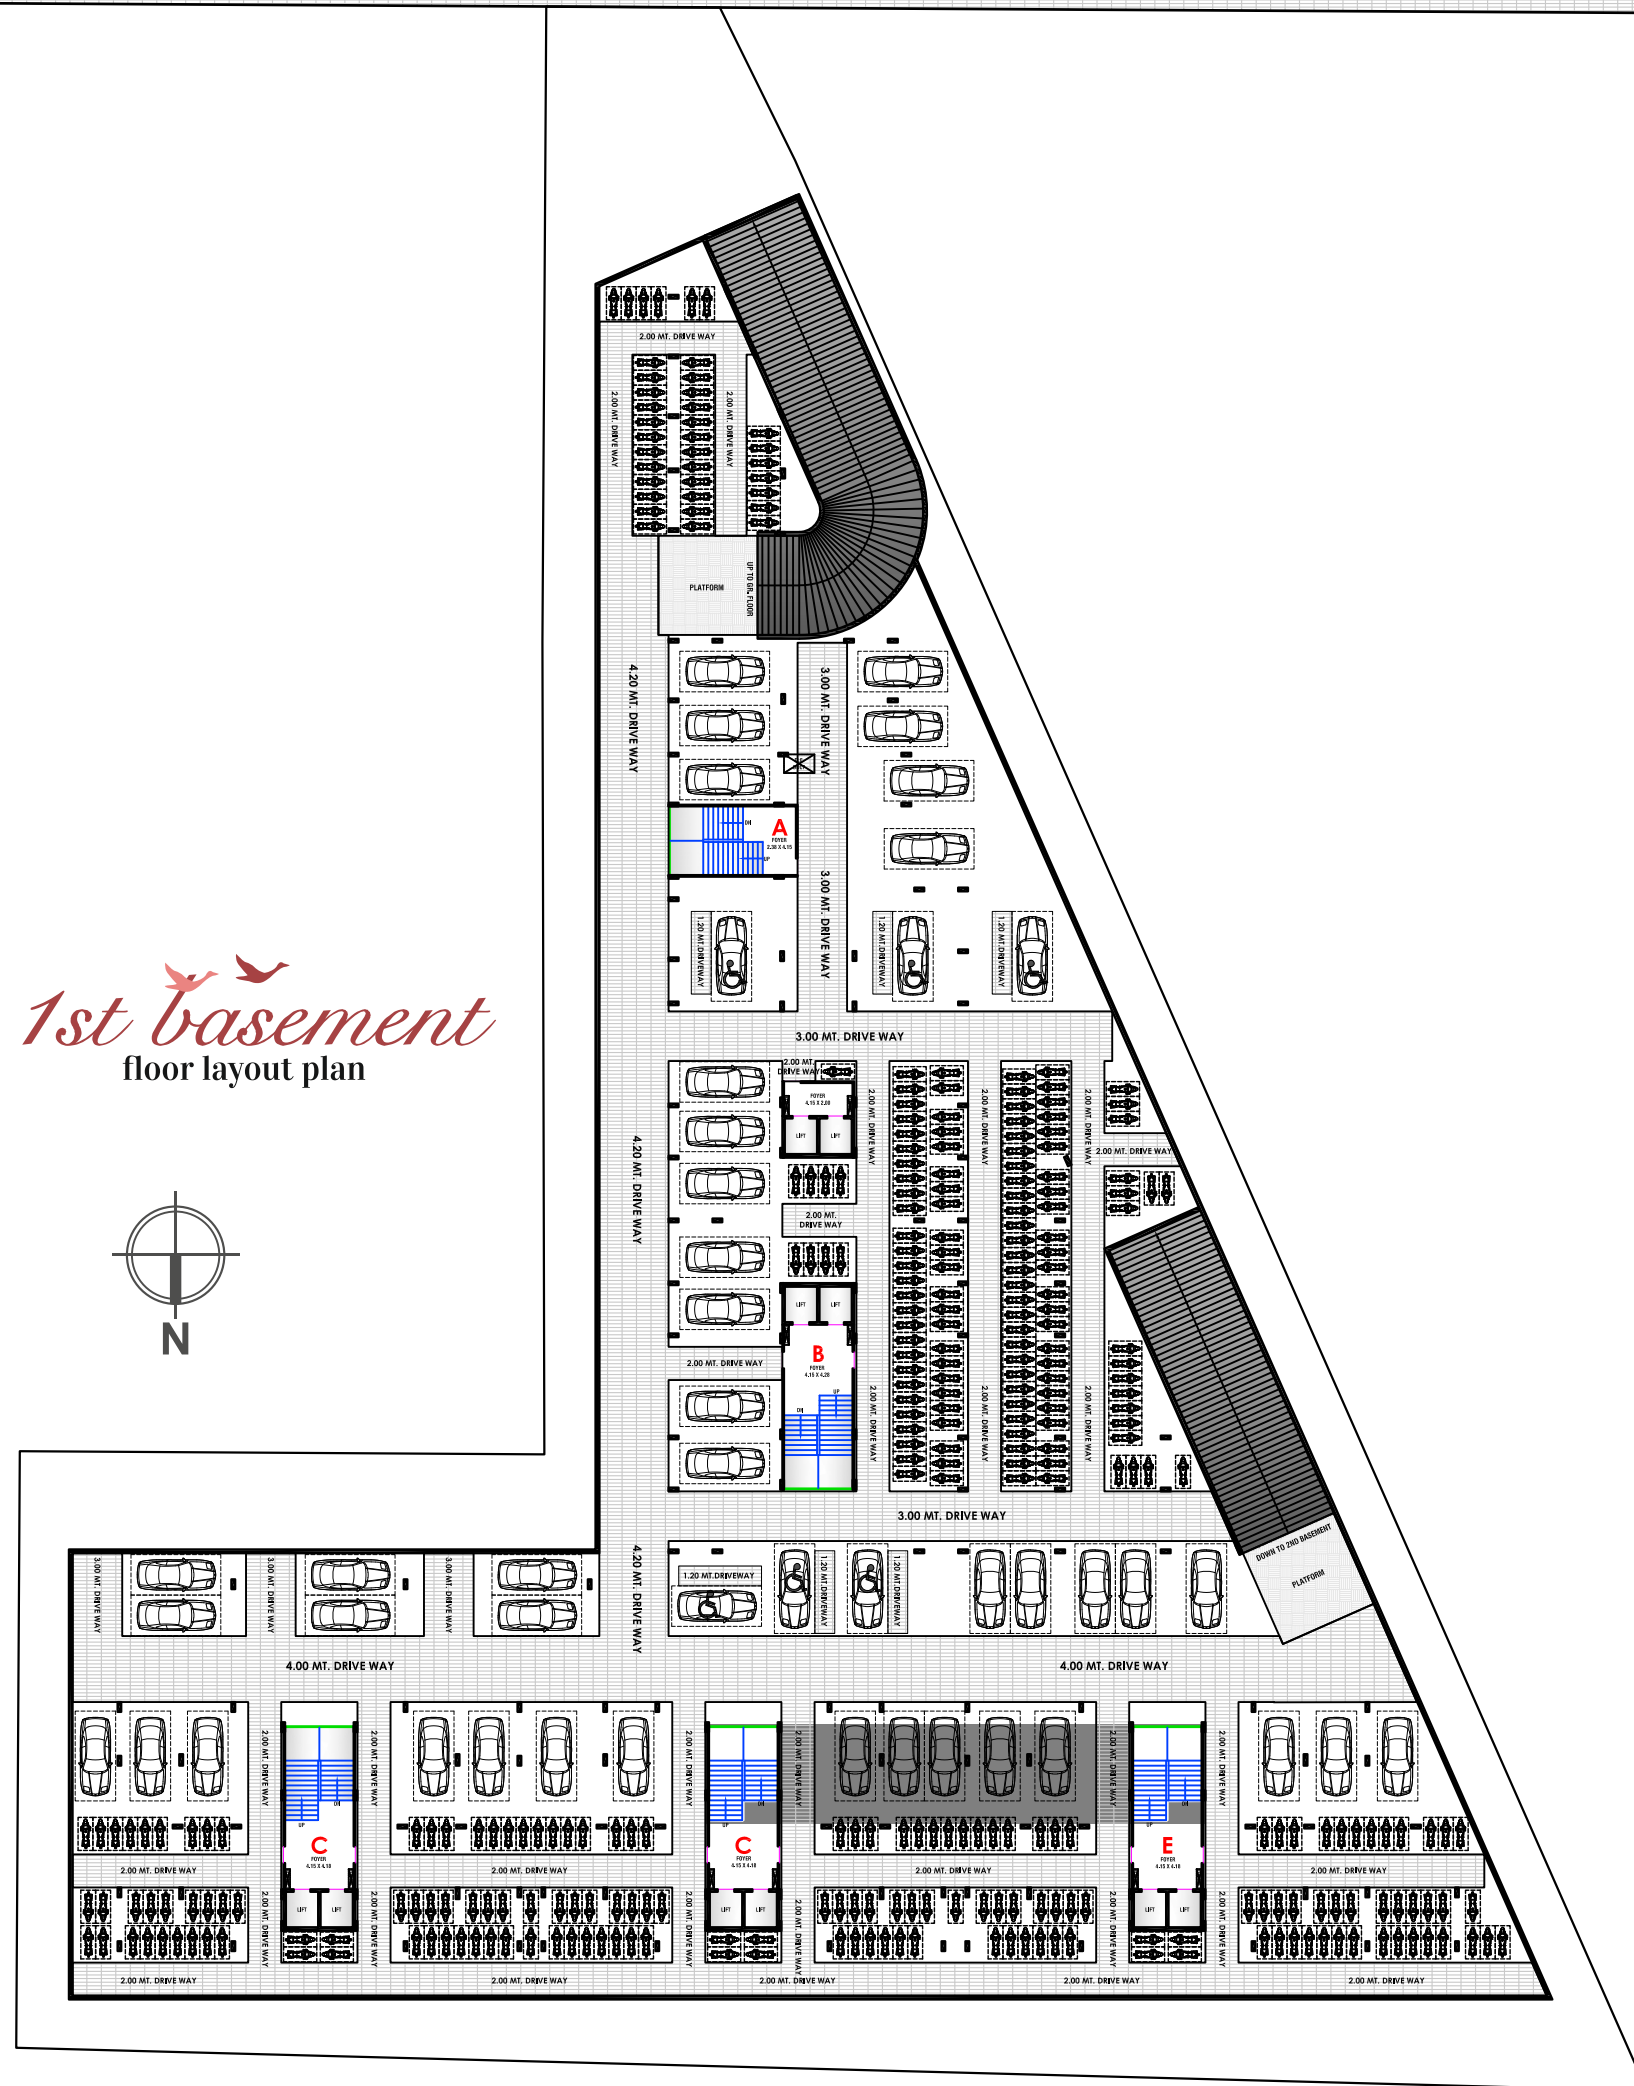


2nd basement
floor layout plan

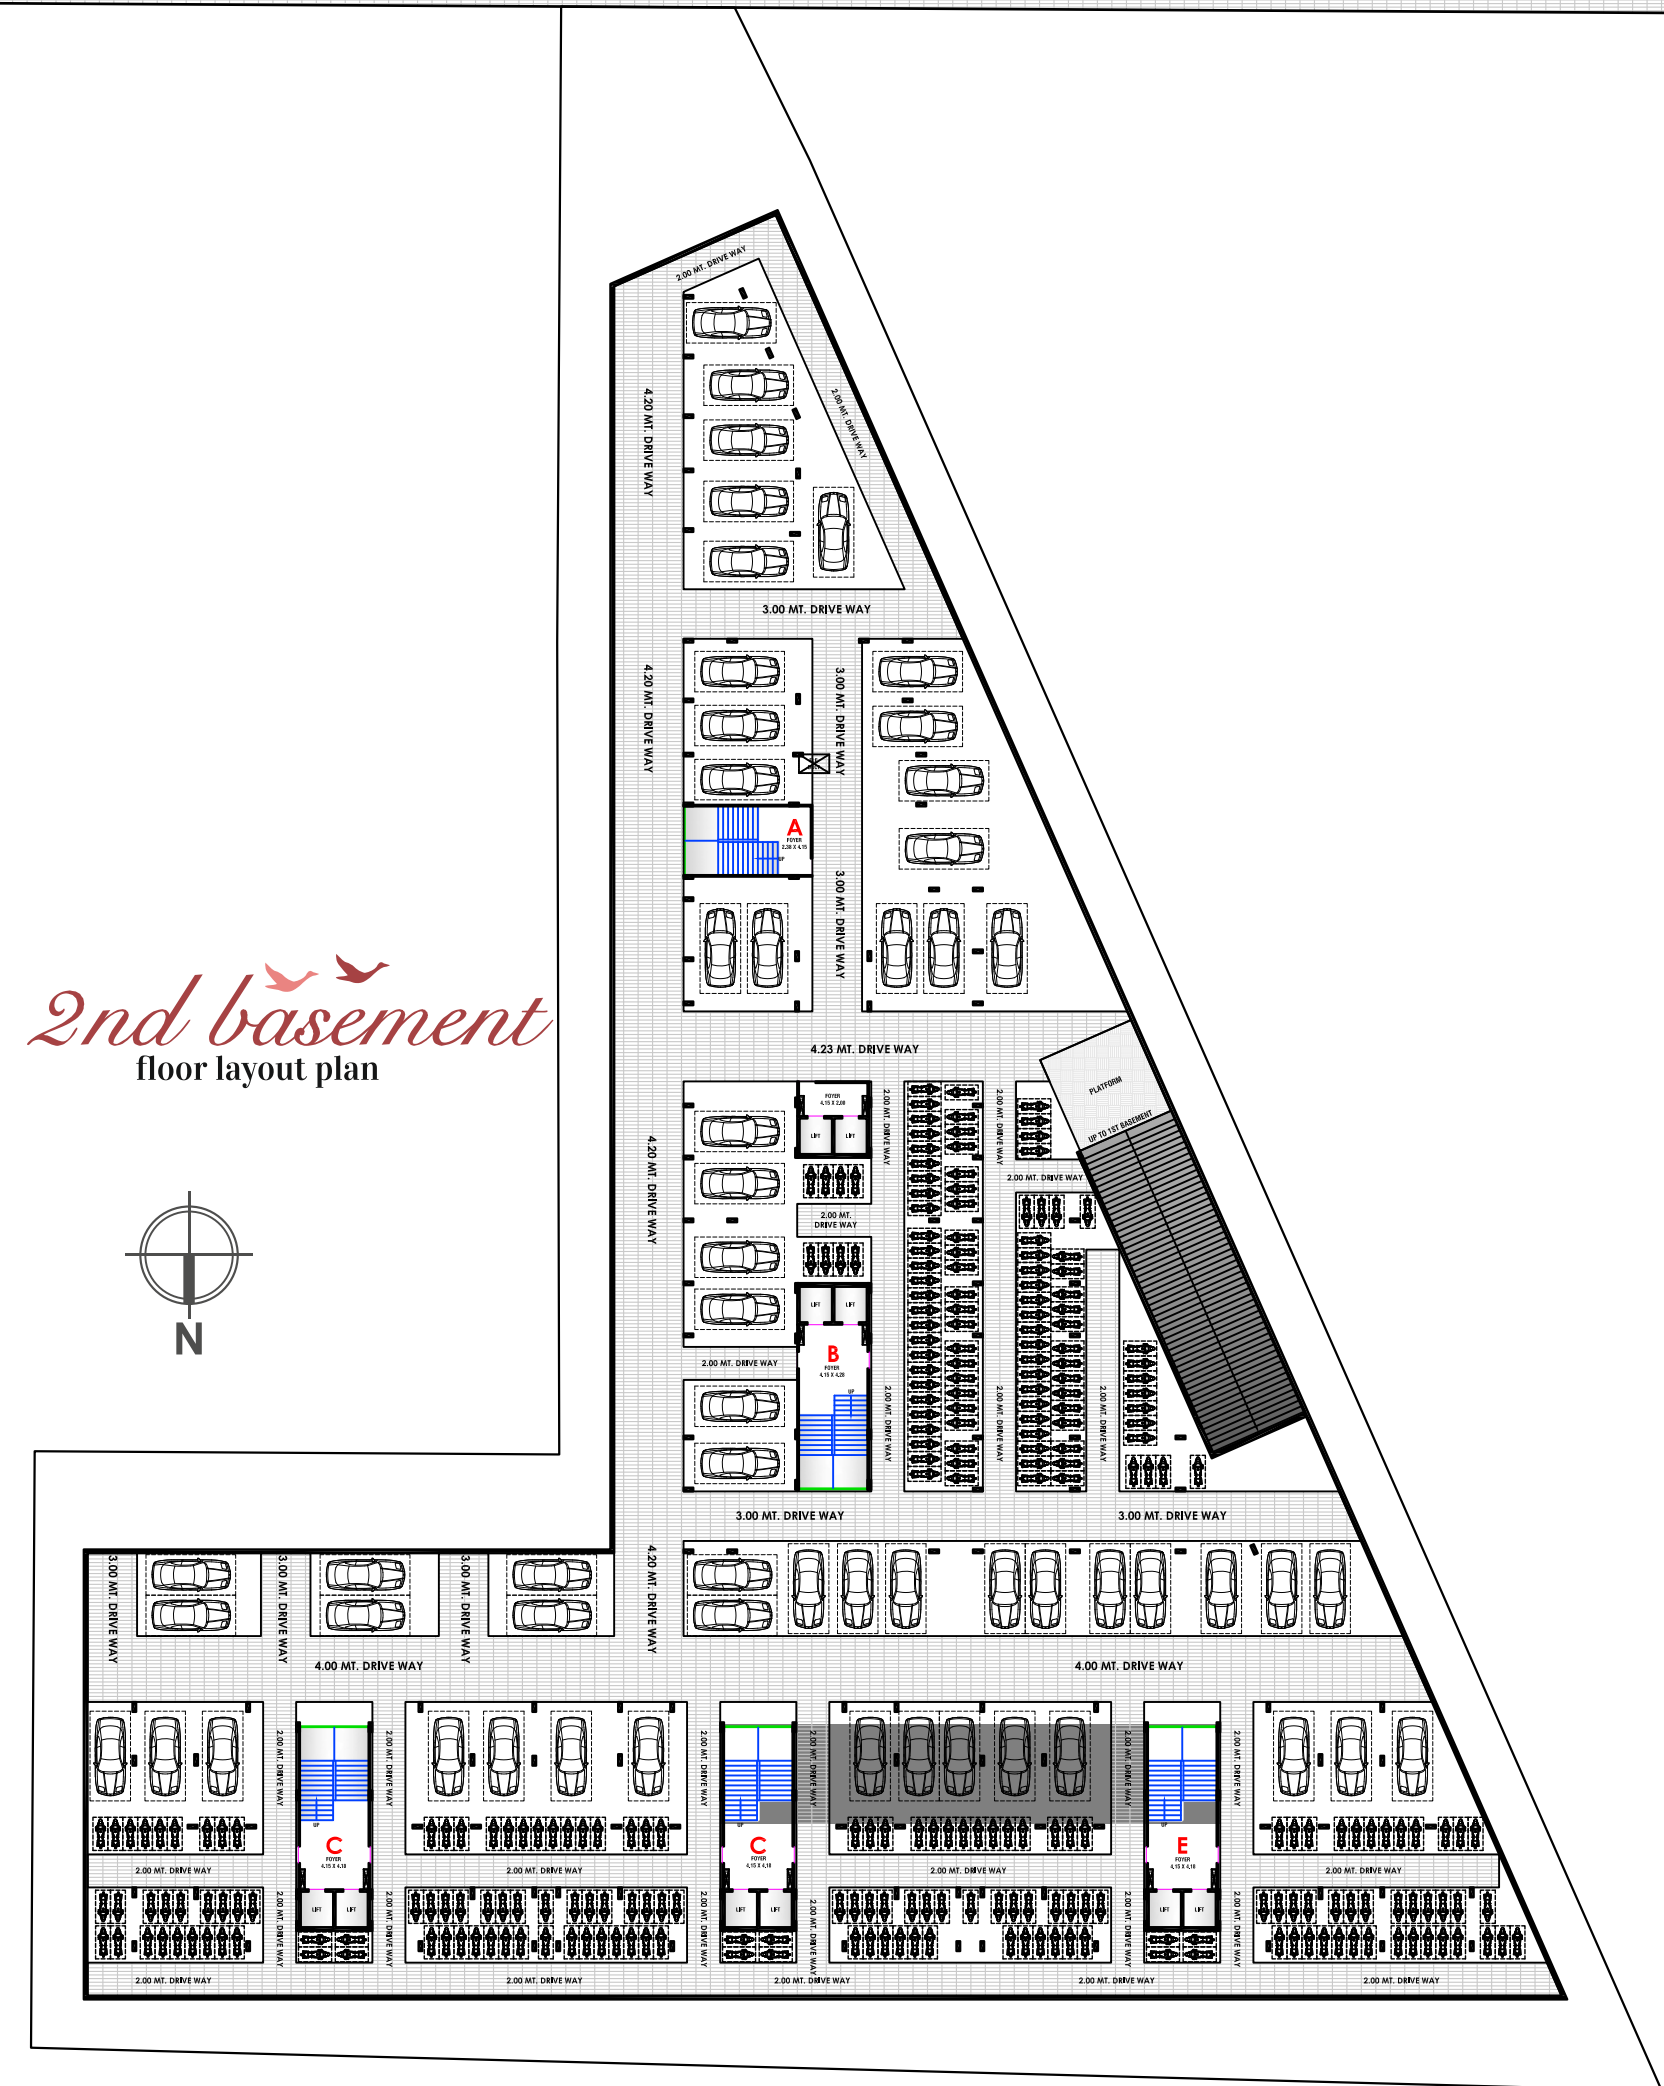


Block - A

TYPICAL FLOOR PLAN (1ST TO 13TH)

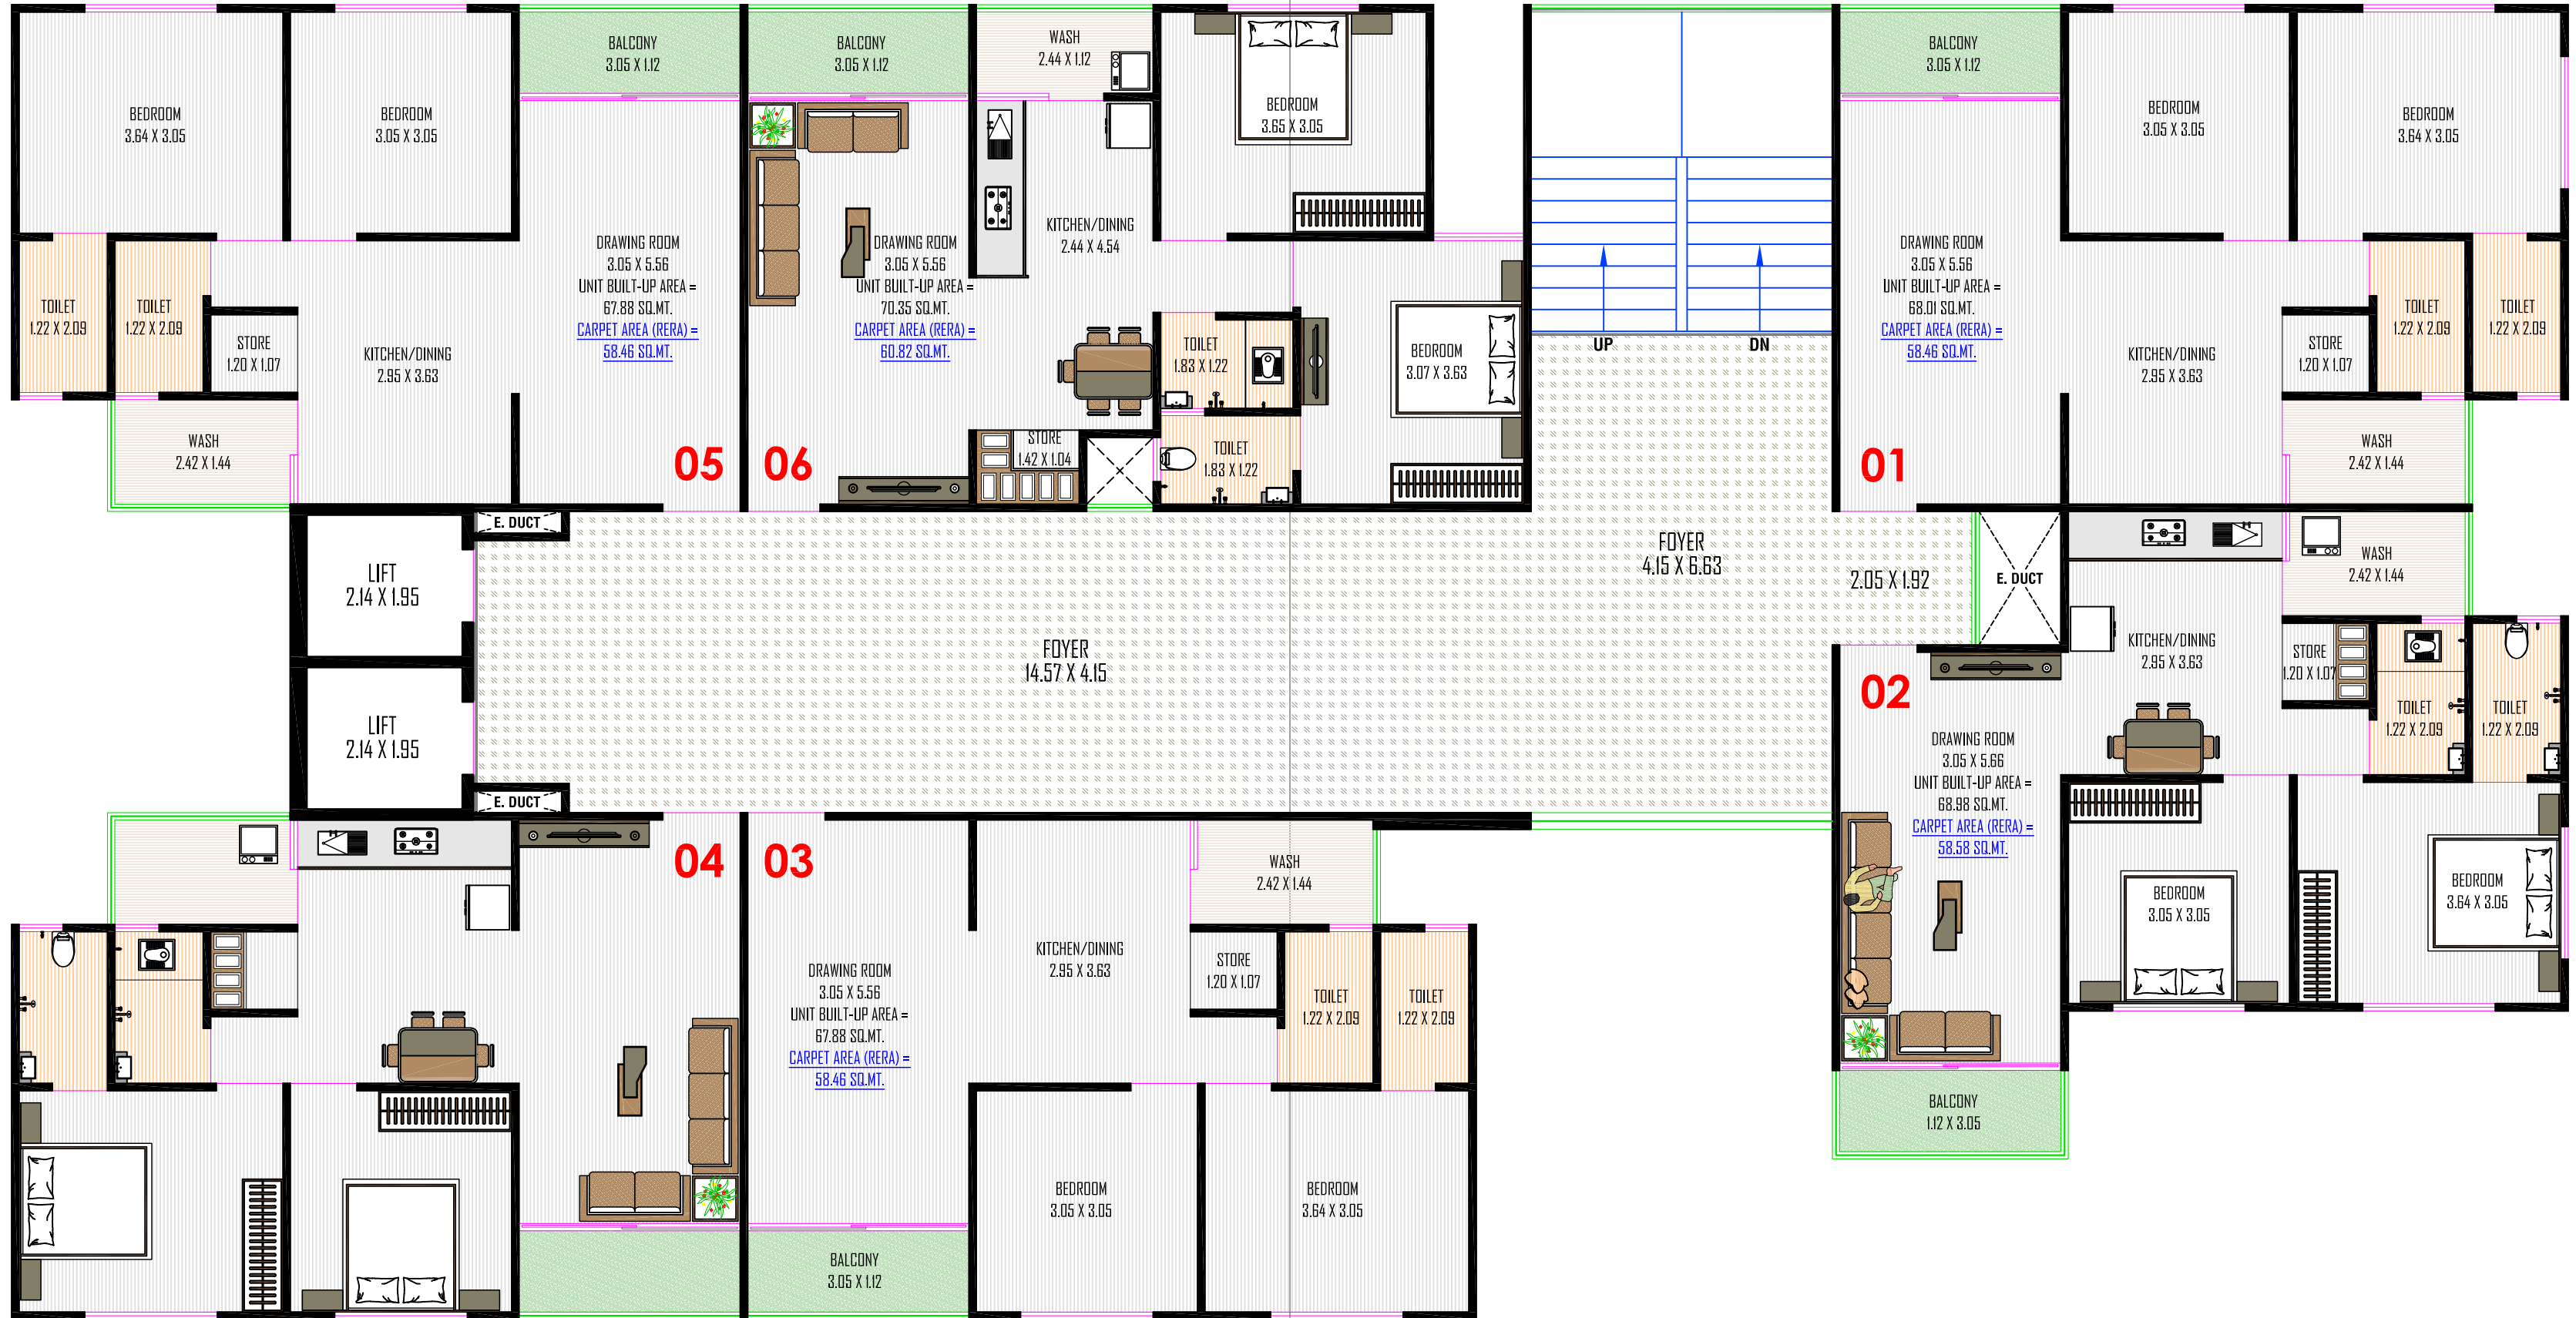


Block - B

TYPICAL FLOOR PLAN (1ST TO 13TH)

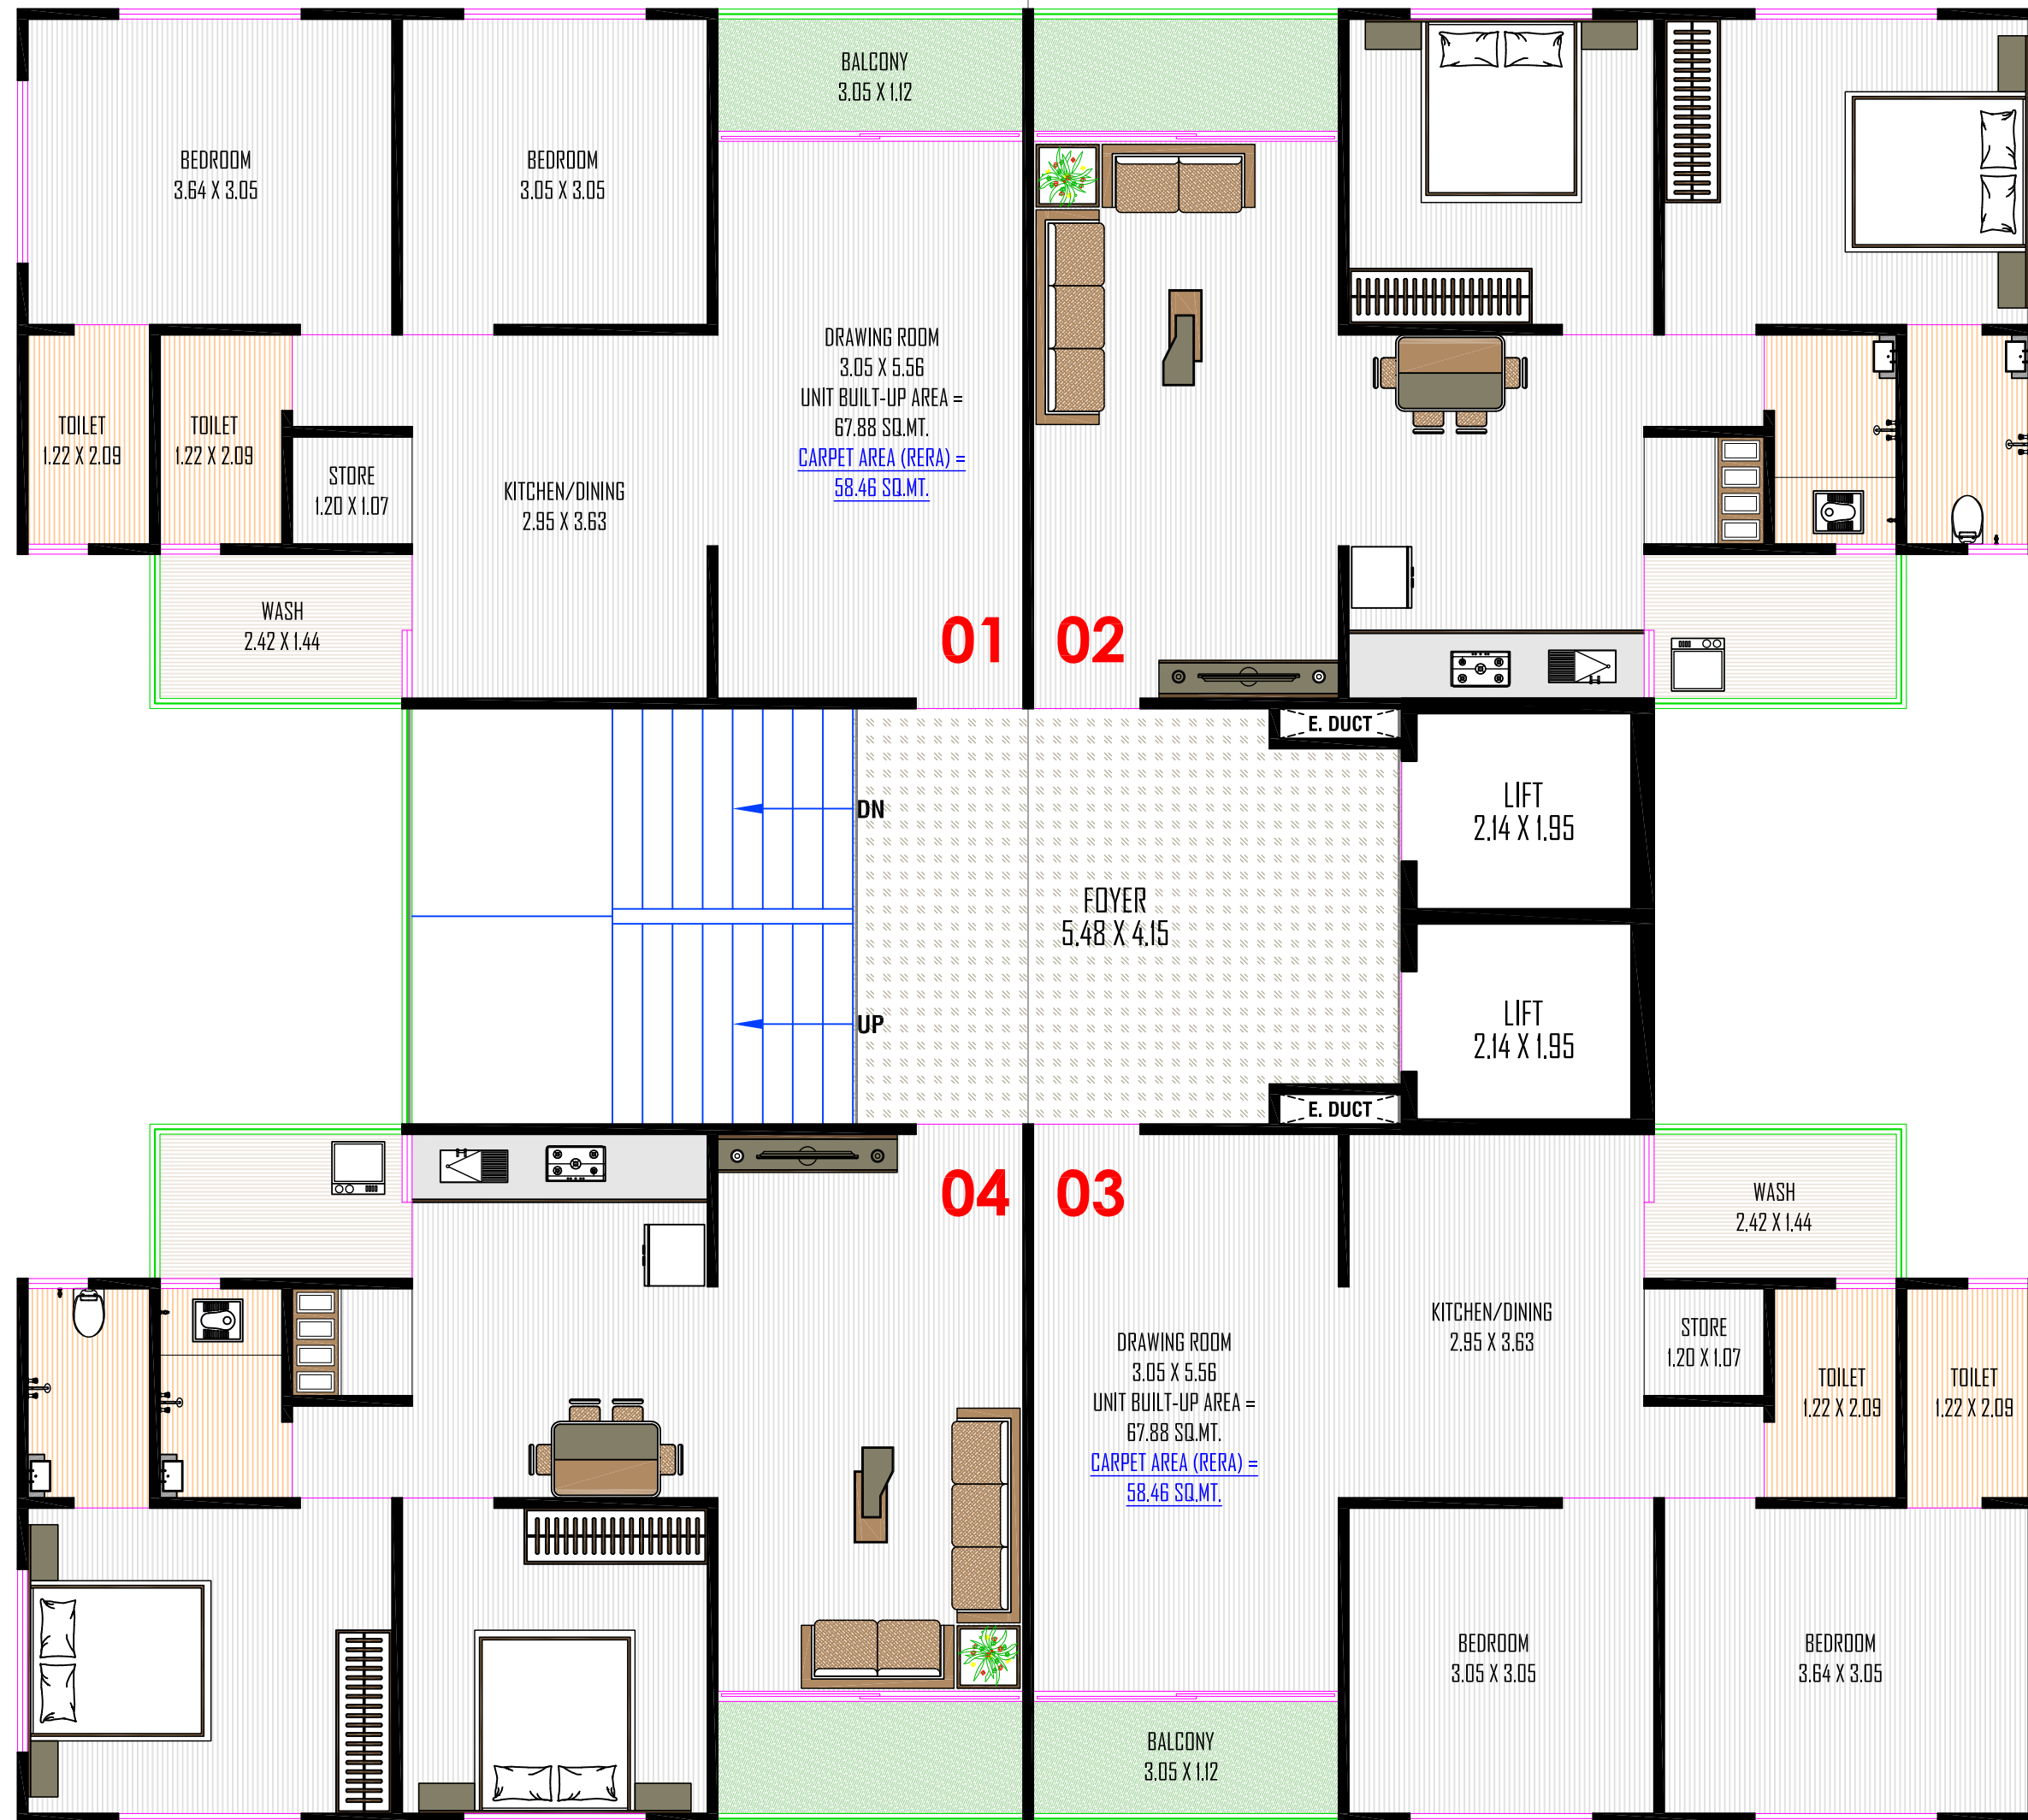

Block - C-E

TYPICAL FLOOR PLAN (1ST TO 13TH)

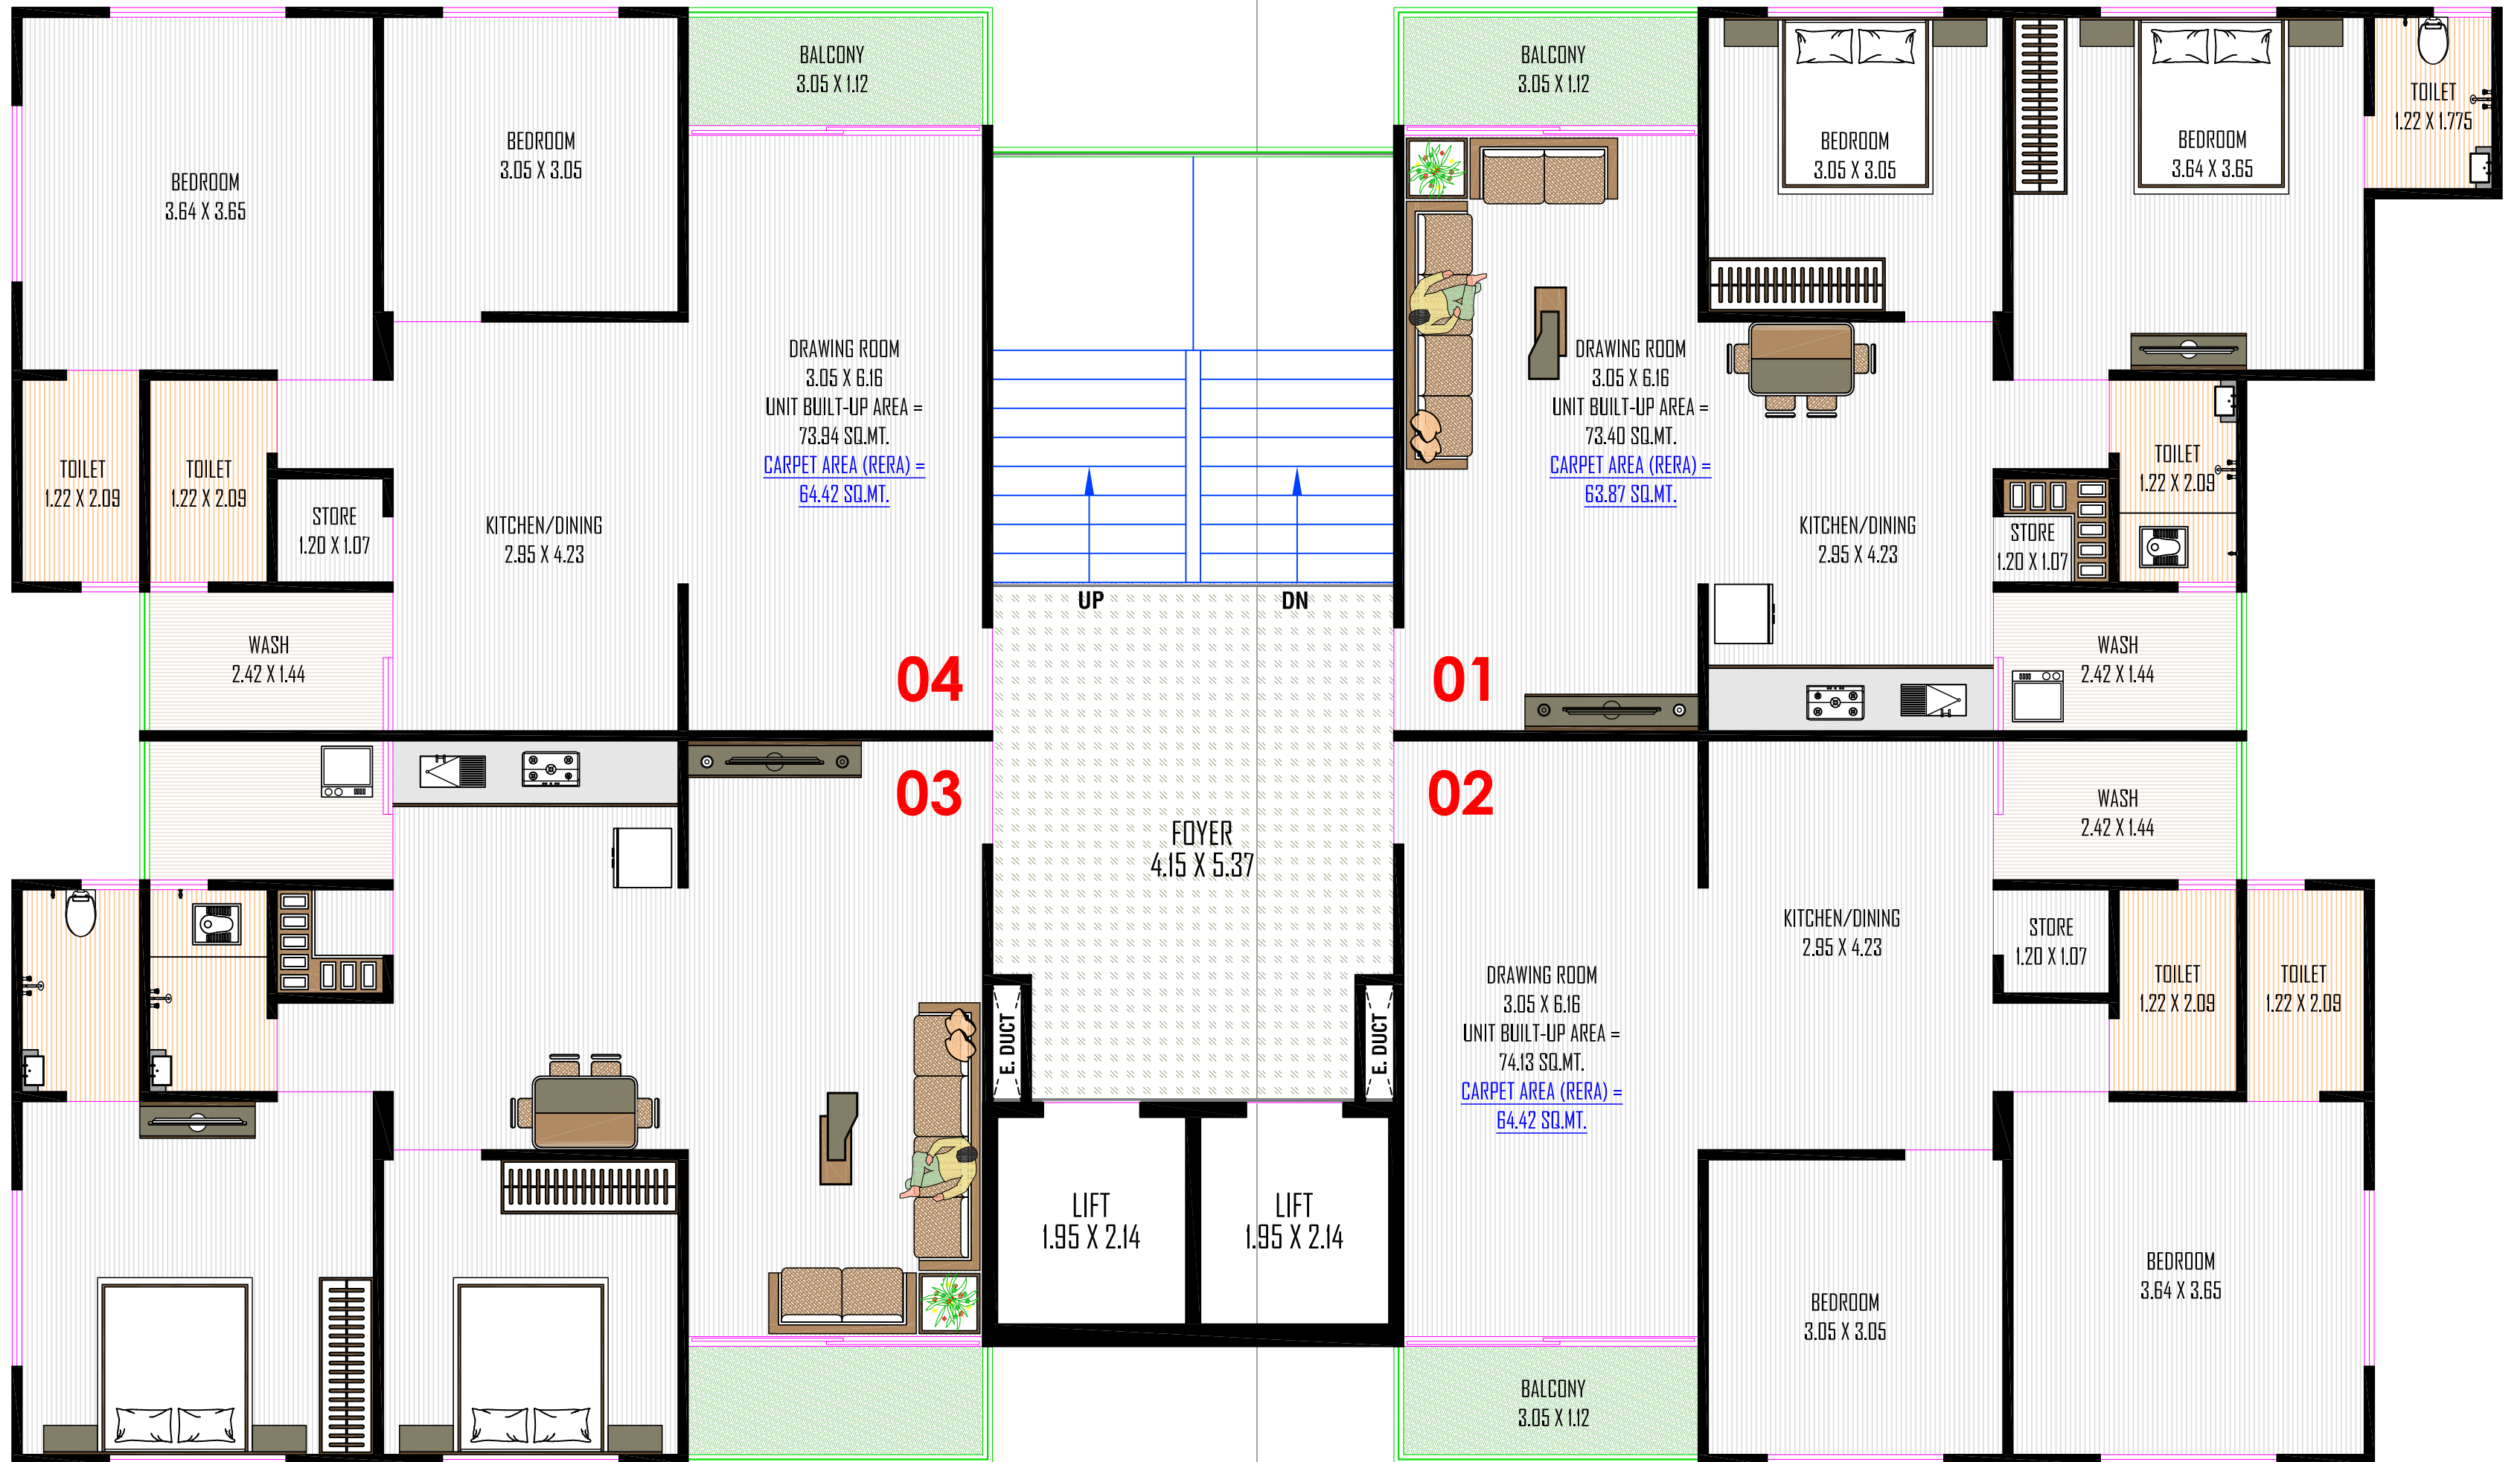

specification



STRUCTURE

Earthquake resistant RCC frame structure.



FLOORING

Standard Vitrified tiles for entire flooring in all apartments.



DOORS & WINDOWS

Decorative Main door finish and Other flush door Alluminium Section window.



ELECTRIFICATION

Single phase ISI copper wiring



KITCHEN

Granite platform with s.s. sink & ceramic / glazed tiles up to lintel level



WALL FINISH / ELEVATION

External - Double coat plaster with sand face finish
Internal - Single coat mala plaster



PLUMBING

ISI CPVC or UPVC pipes for water supply, PVC & SWR pipes for solid waste and drainage systems. Percolation recharge wells as per the norms. Standard CP fittings.



COLOUR

External - ISI Colour
Internal - ISI Putty




TOILET

Glazed / Ceramic tiles upto lintel level, Standard C.P. Brass fittings.
Waterproofing treatment in all toilet & wash area.



TERRACE

Brick-bat concrete with china mosaic for heat reflection and thermal insulation.

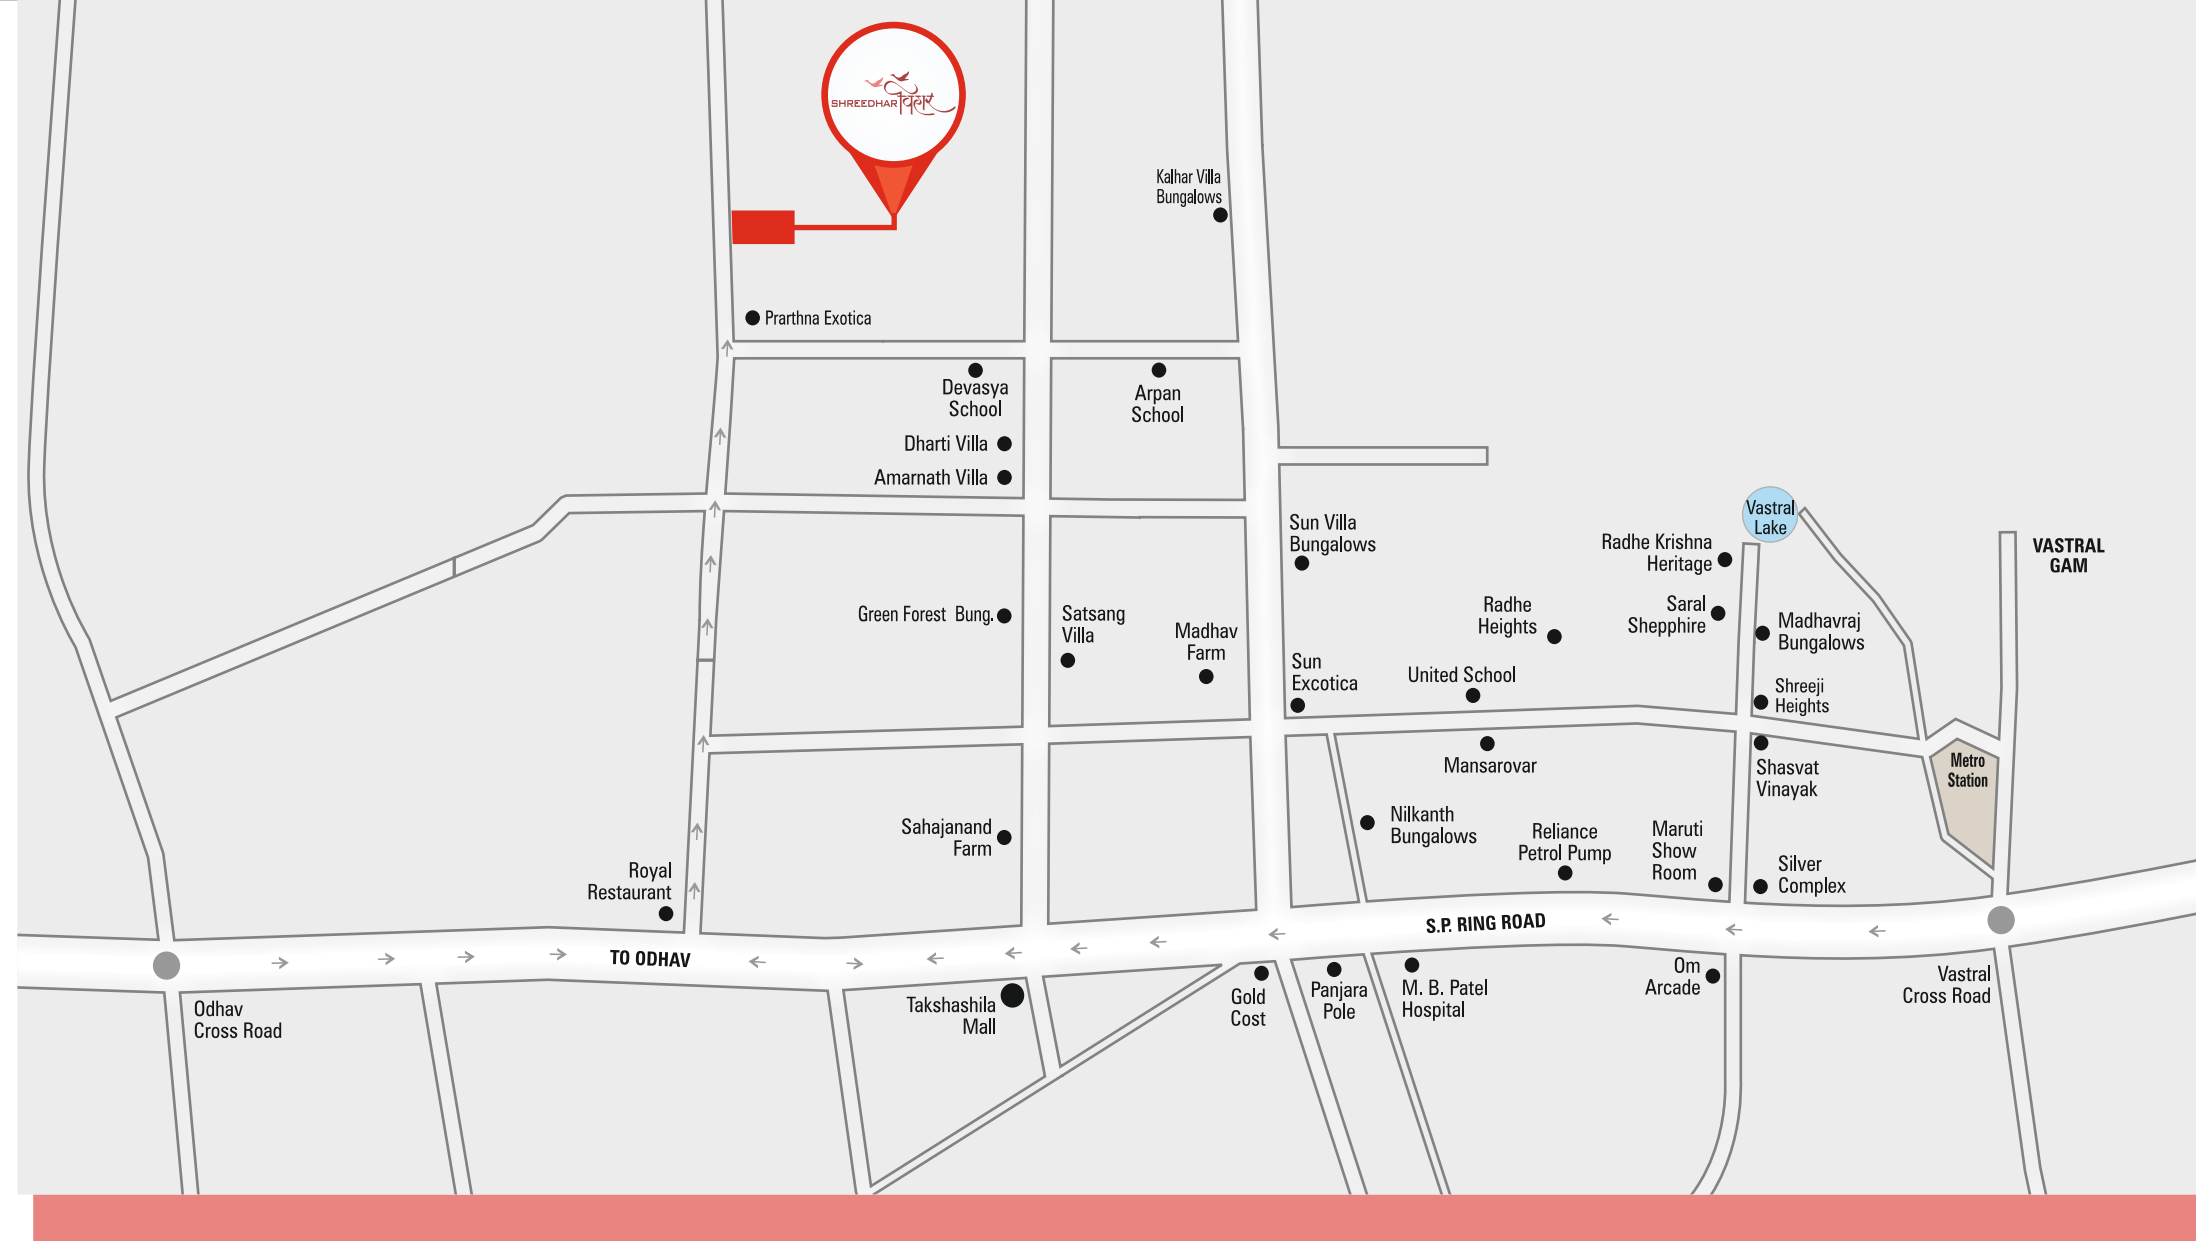

aminities



ATTRACTIVE GATE



2 BRANDED LIFT



SENIOR CITIZEN SITTING



FIRE SAFETY



SECURITY CABIN



C.C.T.V. SURVEILLANCE



SOLAR SYSTEM



LANDSCAPE GARDEN



CHILDREN PLAY AREA



24 HRS WATER SUPPLY

Site Address :

SHREEDHAR VIHAR

Next to Prarthna Exotica, Nr. Devasya School, Vastral, Ahmedabad.

Call : +91 99252 33164, 90991 45458

SCAN FOR LOCATION



Developers :



Architect :



• This brochure is not as legal part of document but only for easy understanding to customer • Irregular payment cause for cancellation of the booking • All rights are reserved by developers to make any changes in plan, scheme elevation, dimension and other details there in to comply with statutory regulation shall be binding to all the members • Subject to Ahmedabad Jurisdiction.