




SWASTIK

HARMONY

2-3 BHK LIVING & SHOPS



GROUND FLOOR

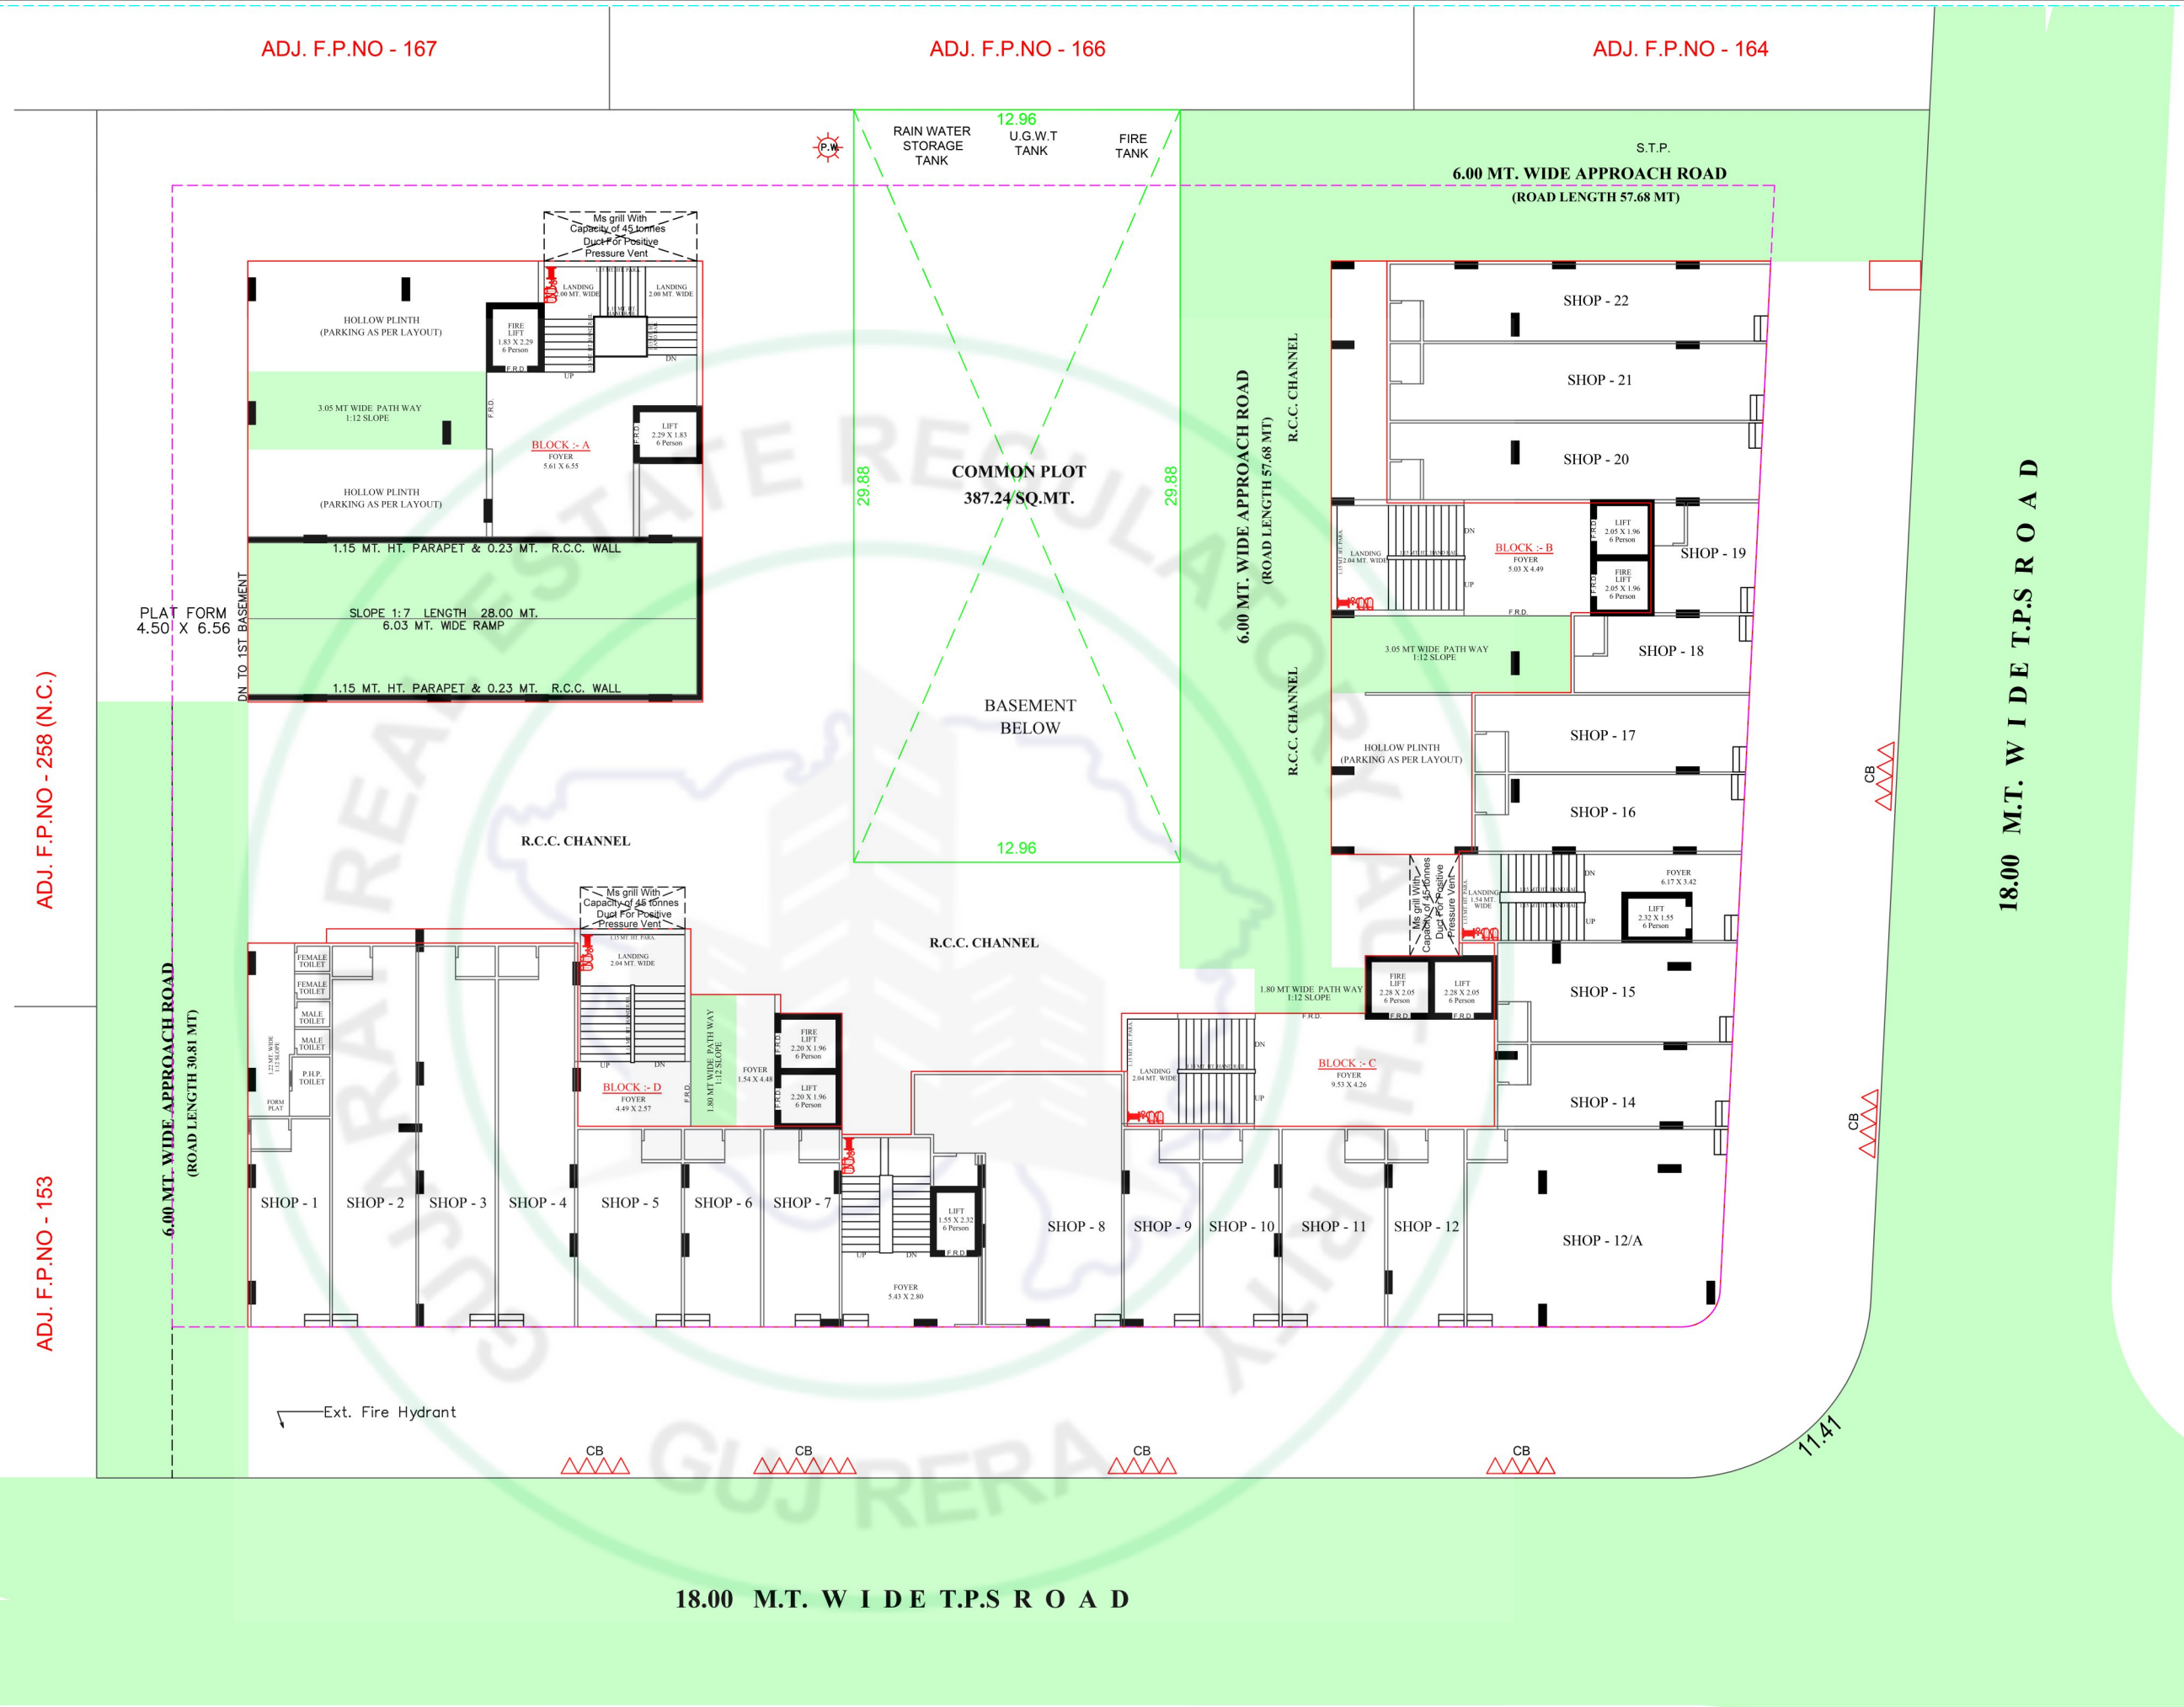

ADJ. F.P.NO - 258 (N.C.)

ADJ. F.P.NO - 153

PLAT FORM
4.50 X 6.56

6.00 MT. WIDE APPROACH ROAD
(ROAD LENGTH 30.81 MT)

Ext. Fire Hydrant

R.C.C. CHANNEL

R.C.C. CHANNEL

6.00 MT. WIDE APPROACH ROAD
(ROAD LENGTH 57.68 MT)

R.C.C. CHANNEL


6.00 MT. WIDE APPROACH ROAD
(ROAD LENGTH 57.68 MT)

S.T.P.

18.00 M.T. W I D E T.P.S R O A D

18.00 M.T. W I D E T.P.S R O A D

PARKING LAYOUT

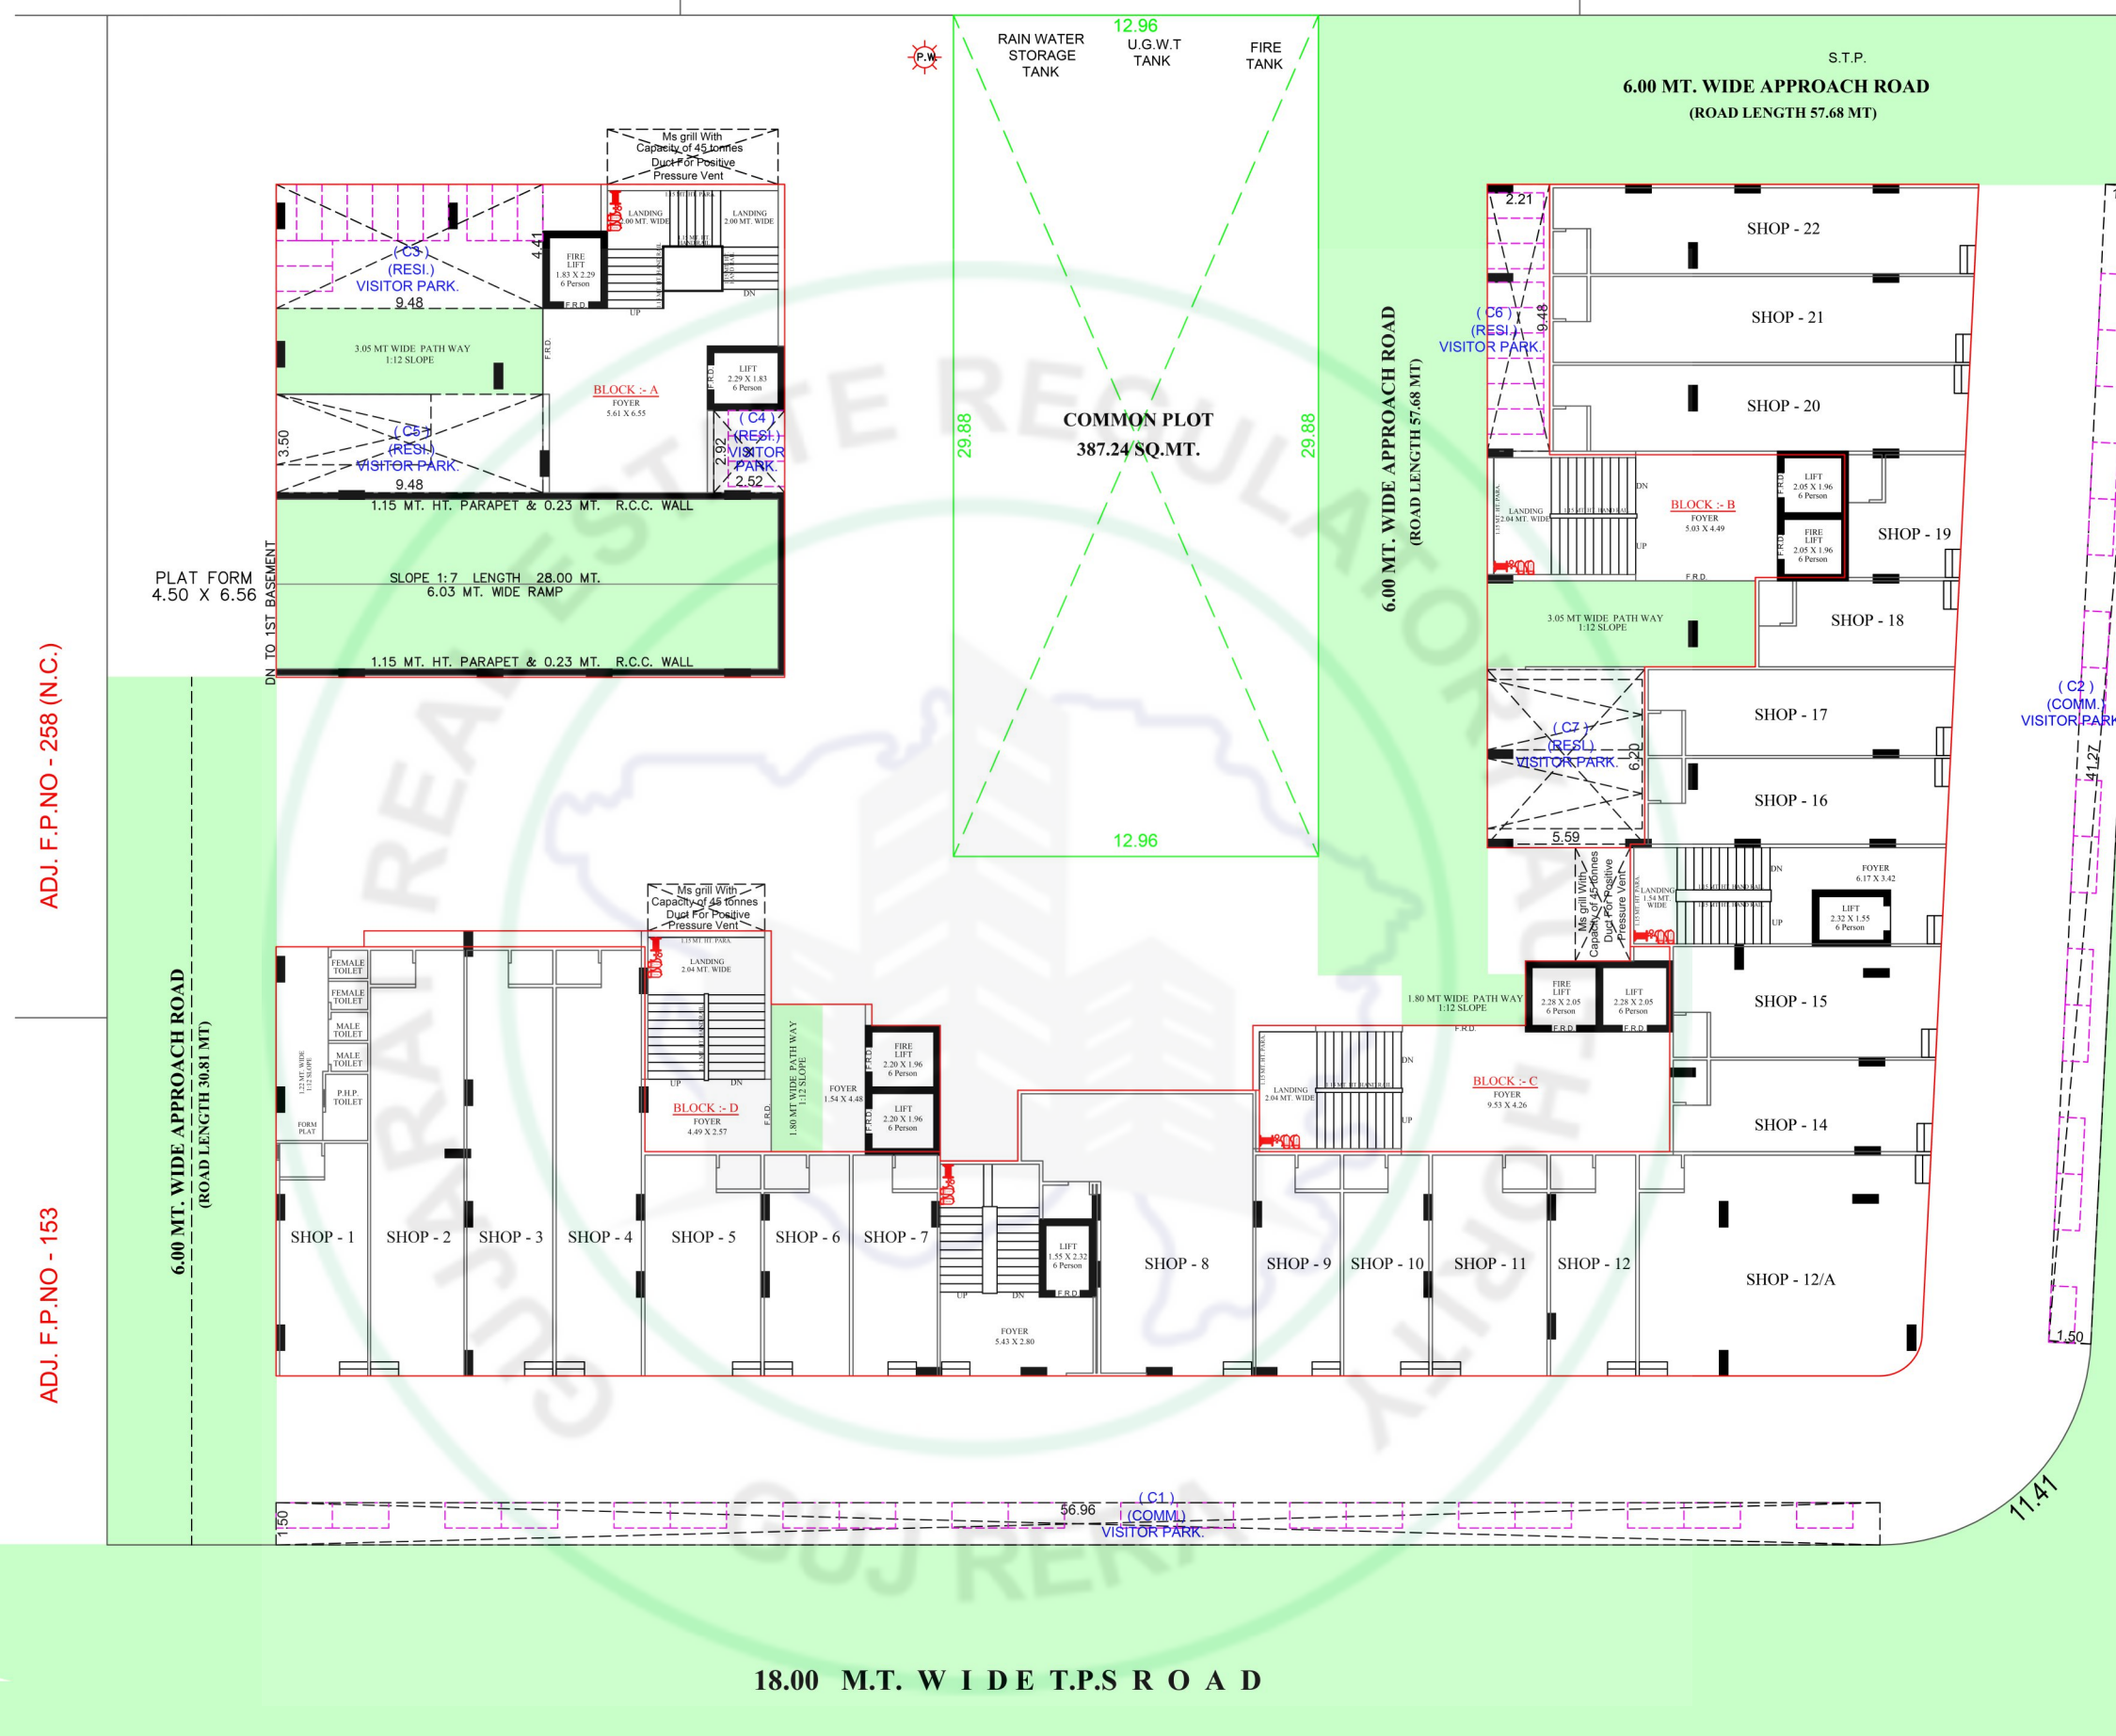


ADJ. F.P.NO - 258 (N.C.)

ADJ. F.P.NO - 153


18.00 M.T. WIDE T.P.S ROAD

18.00 M.T. WIDE T.P.S ROAD


GROUND FLOOR A

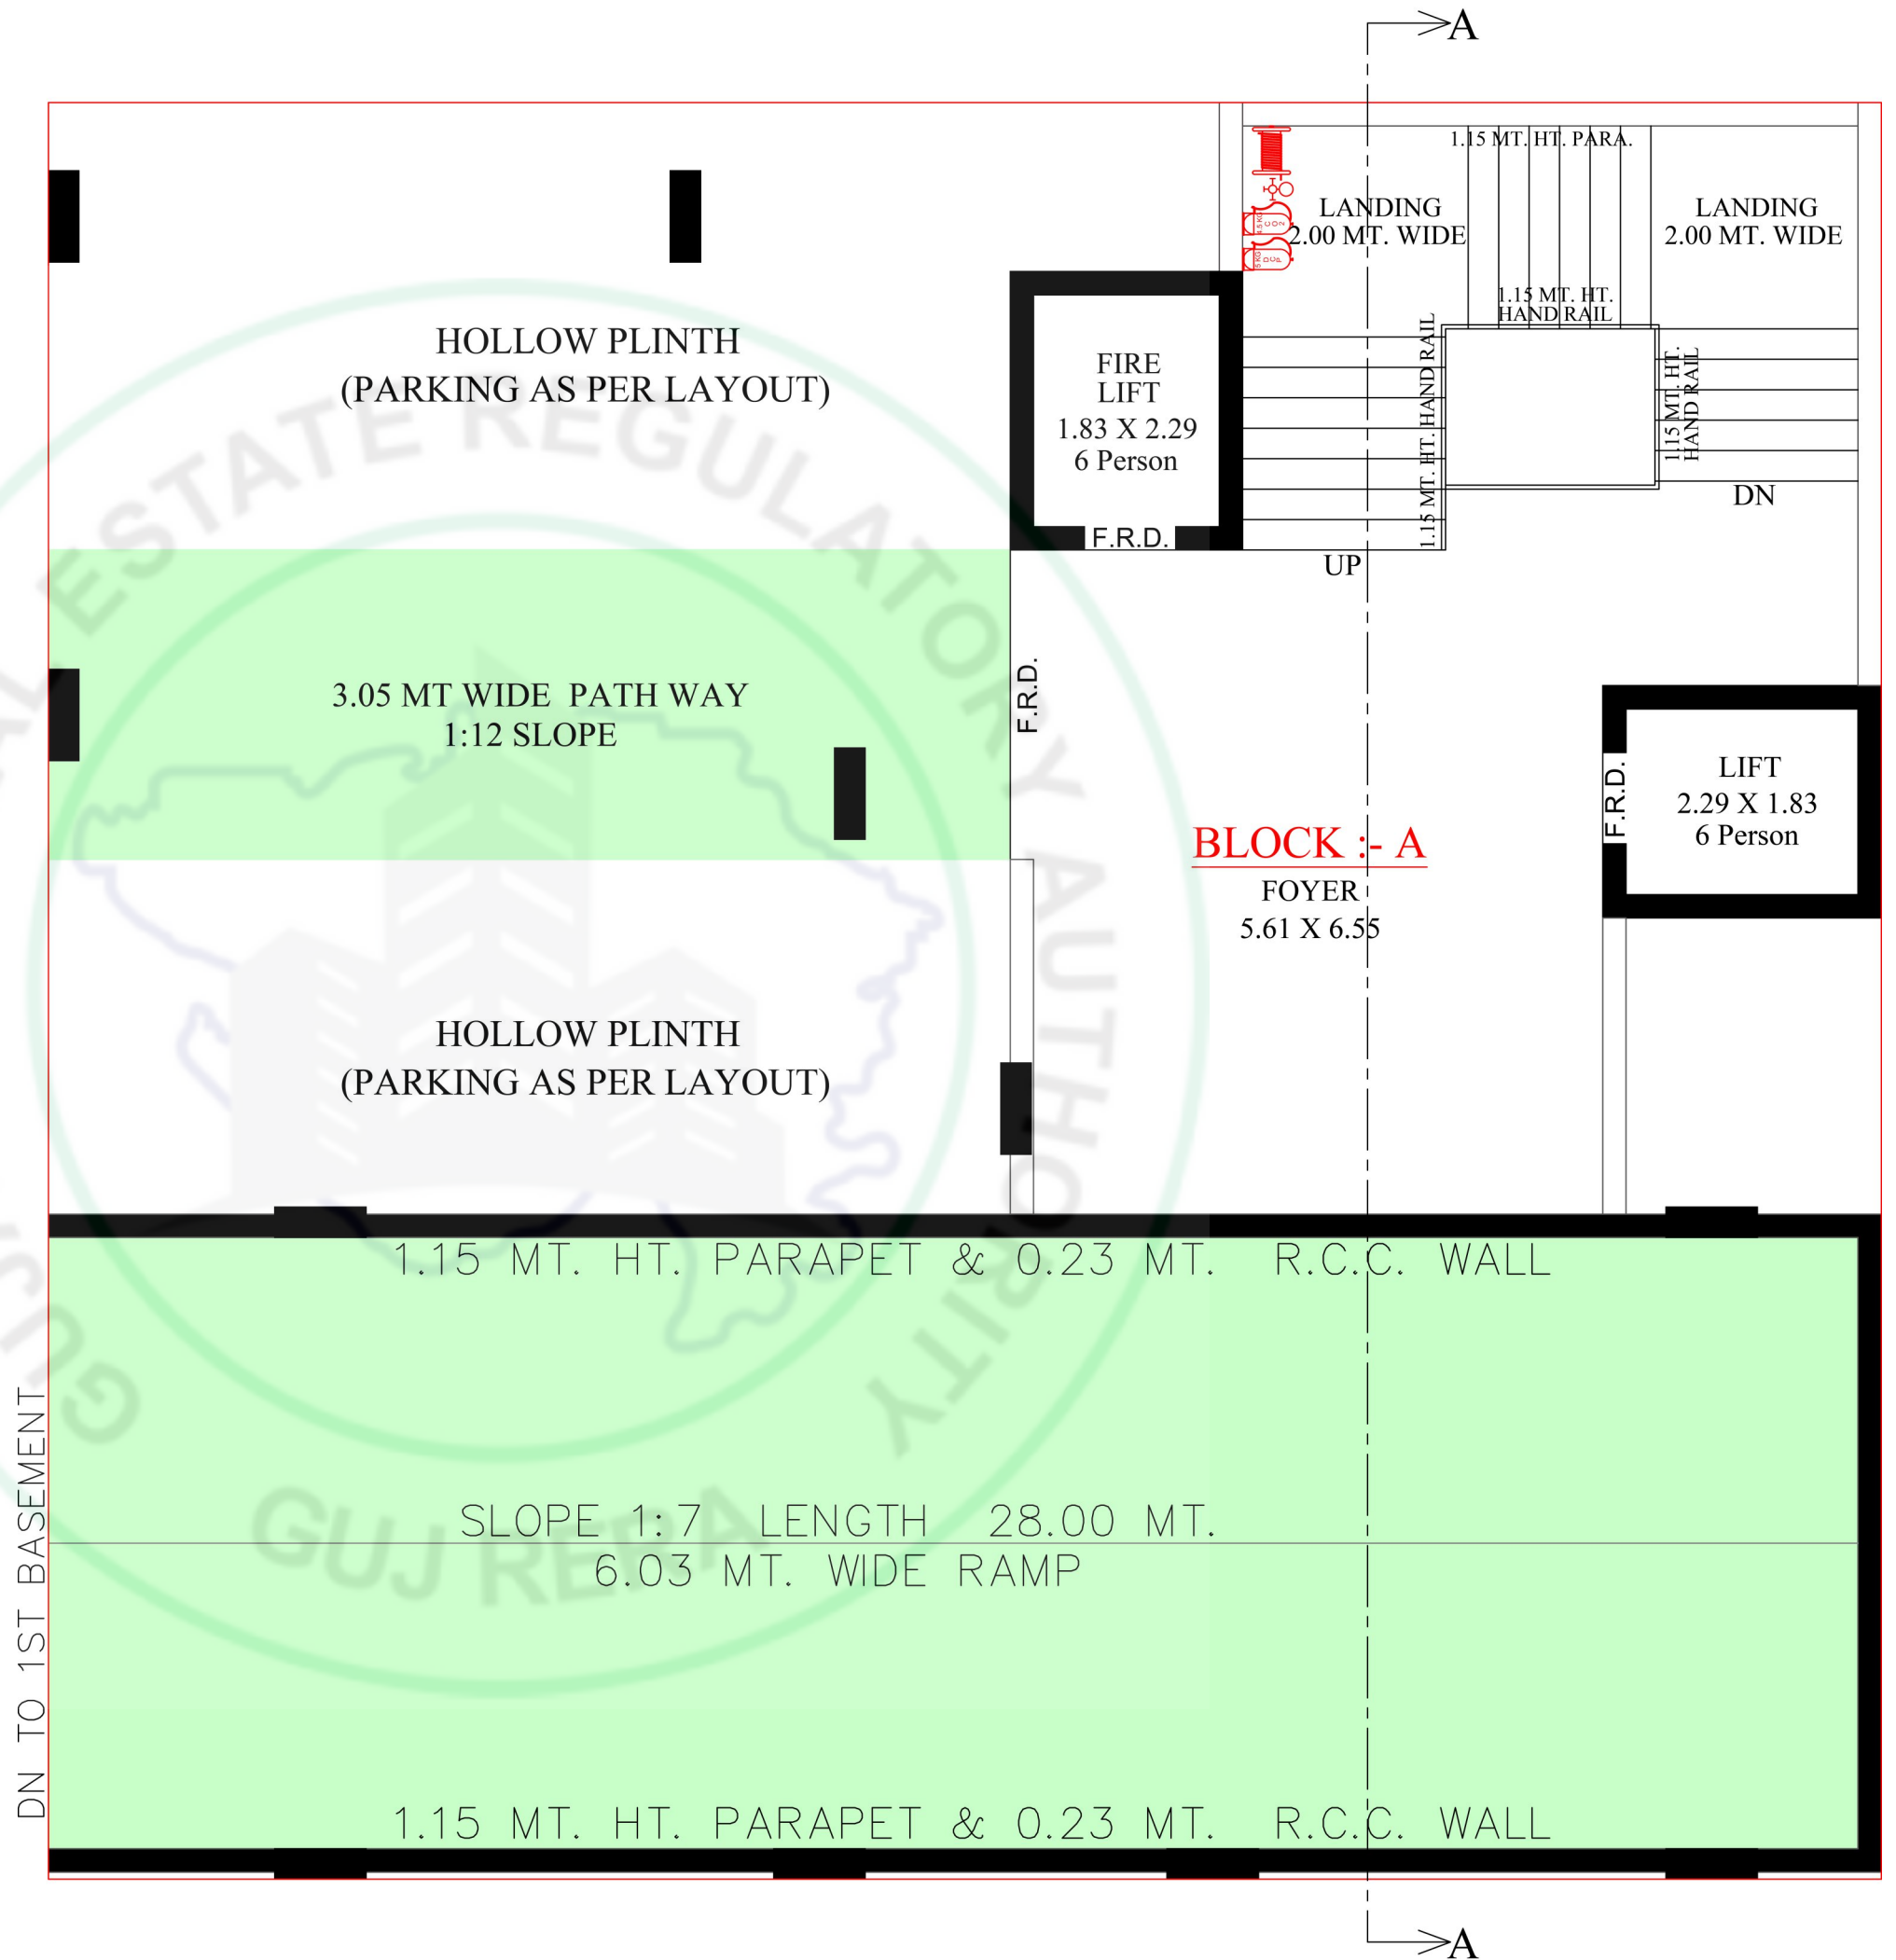


TERRACE
FLOOR A

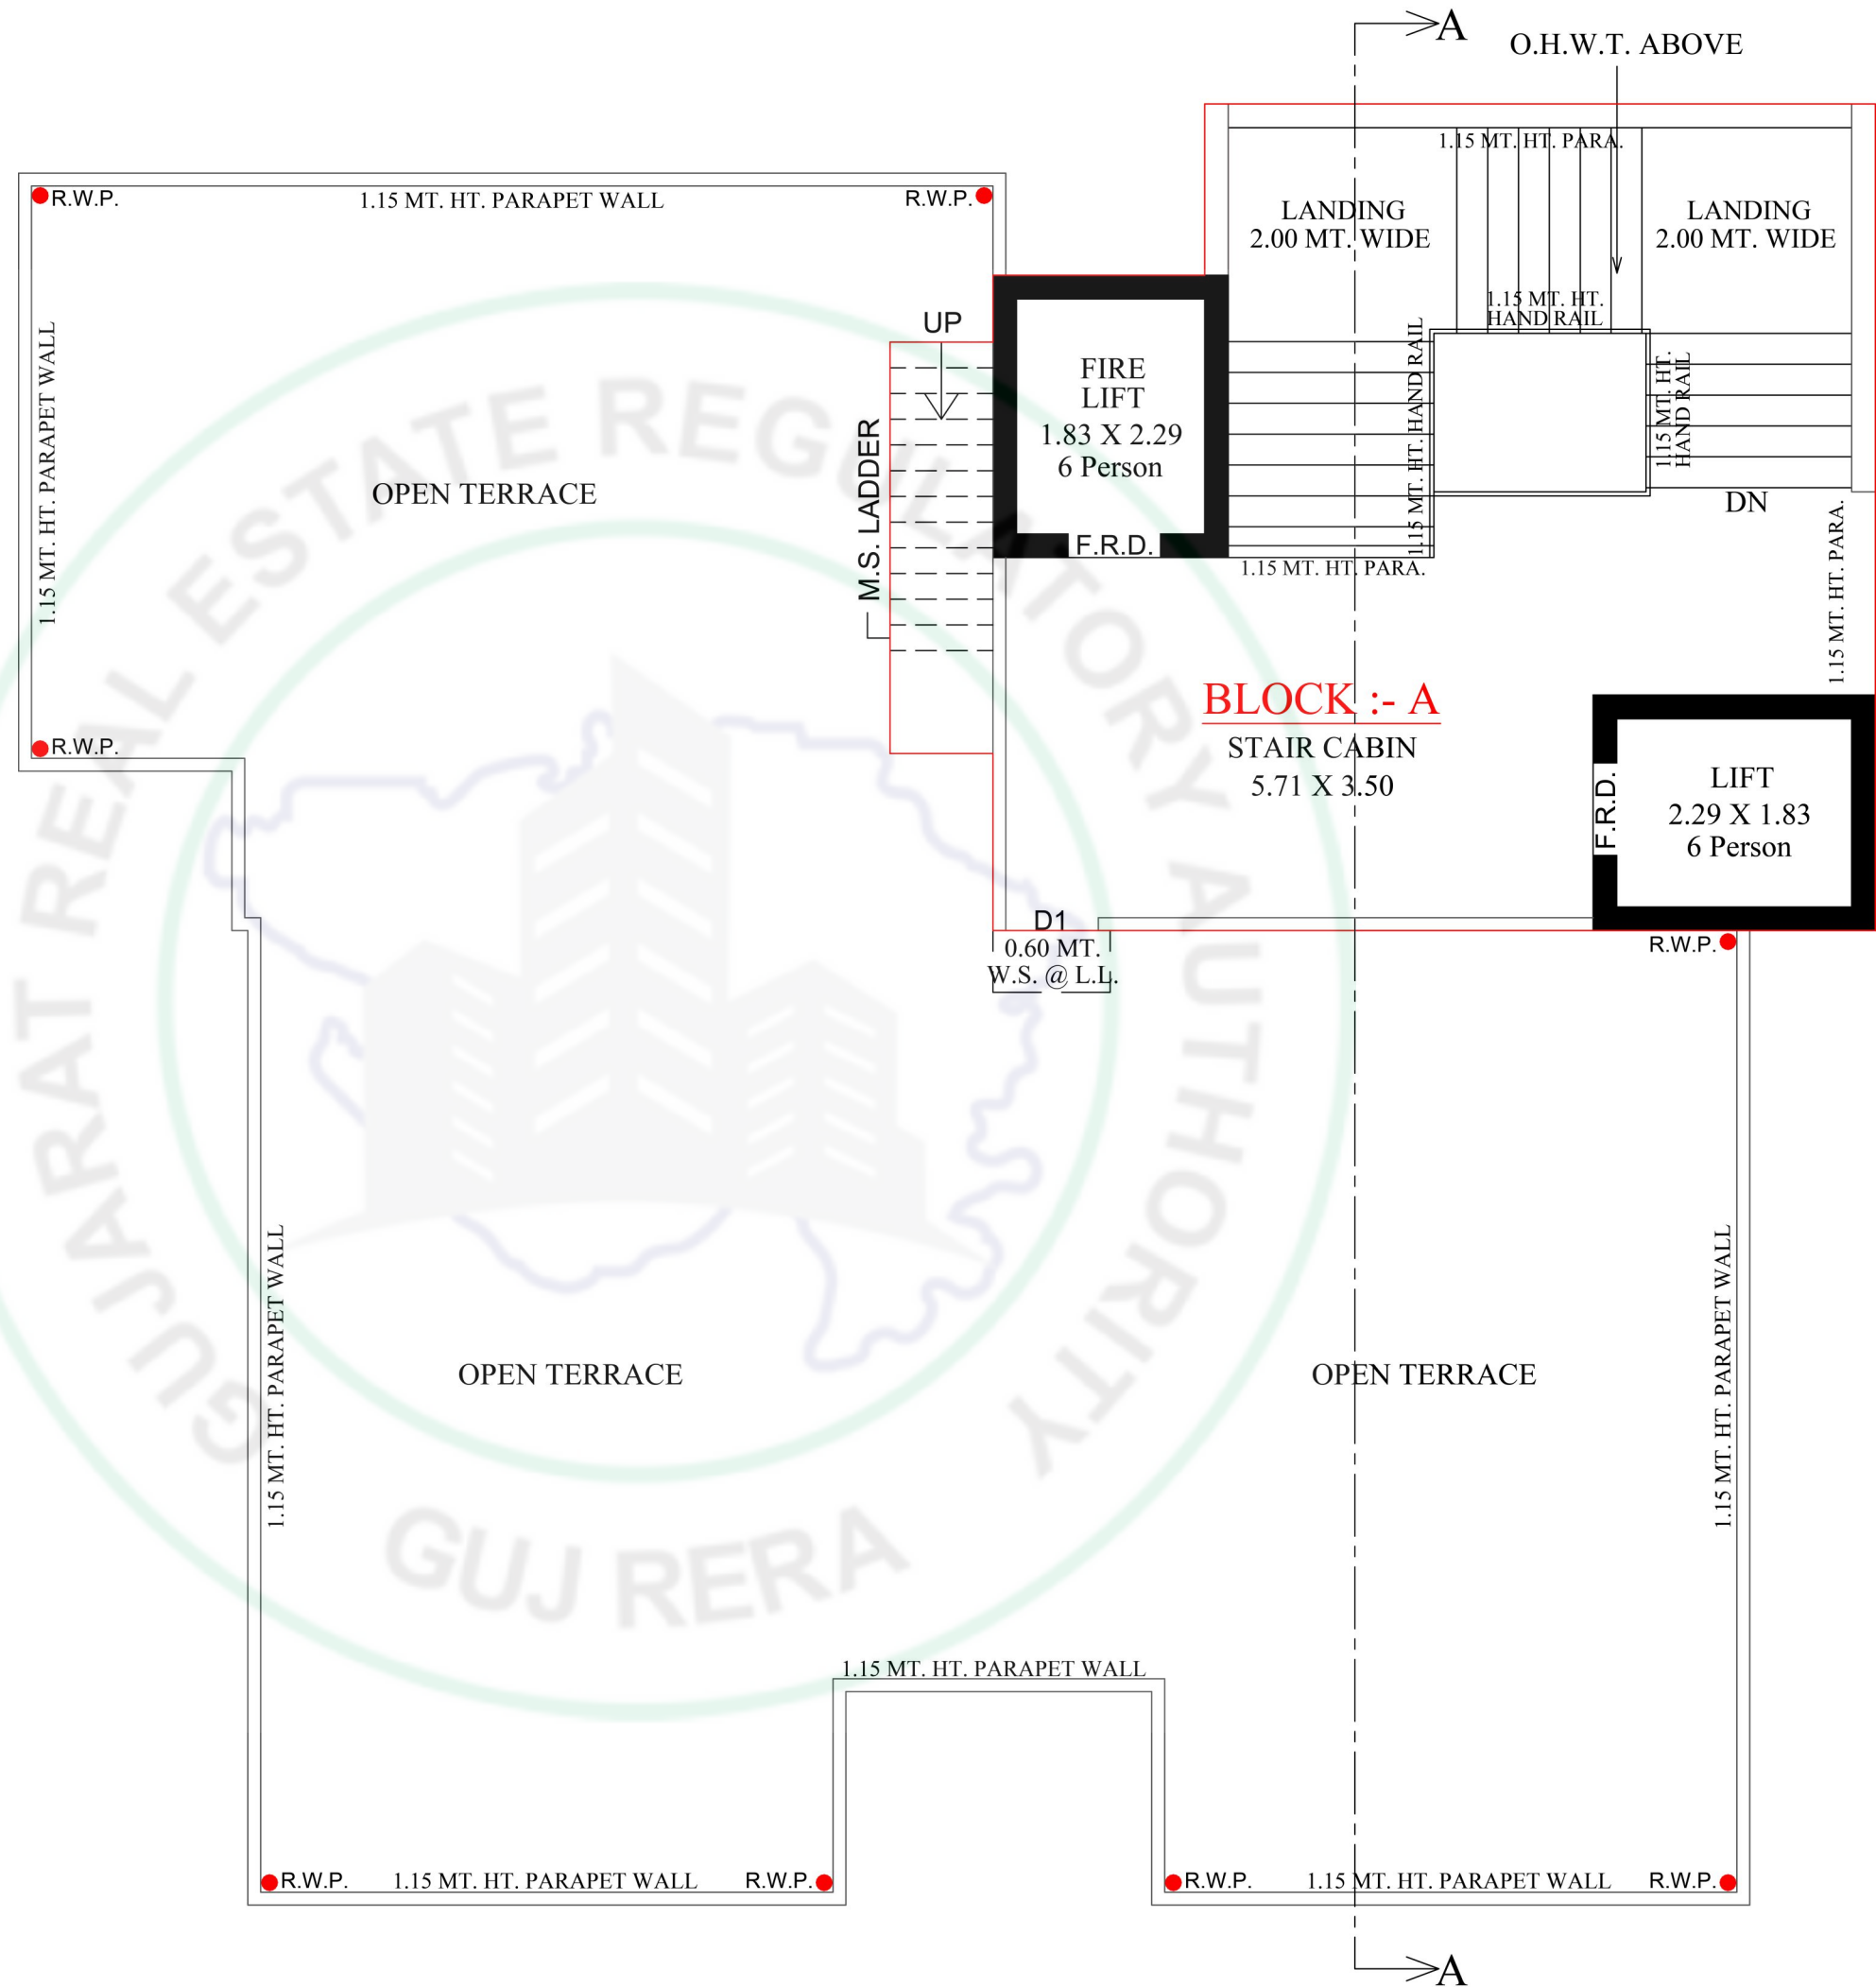


GROUND FLOOR B,C,D

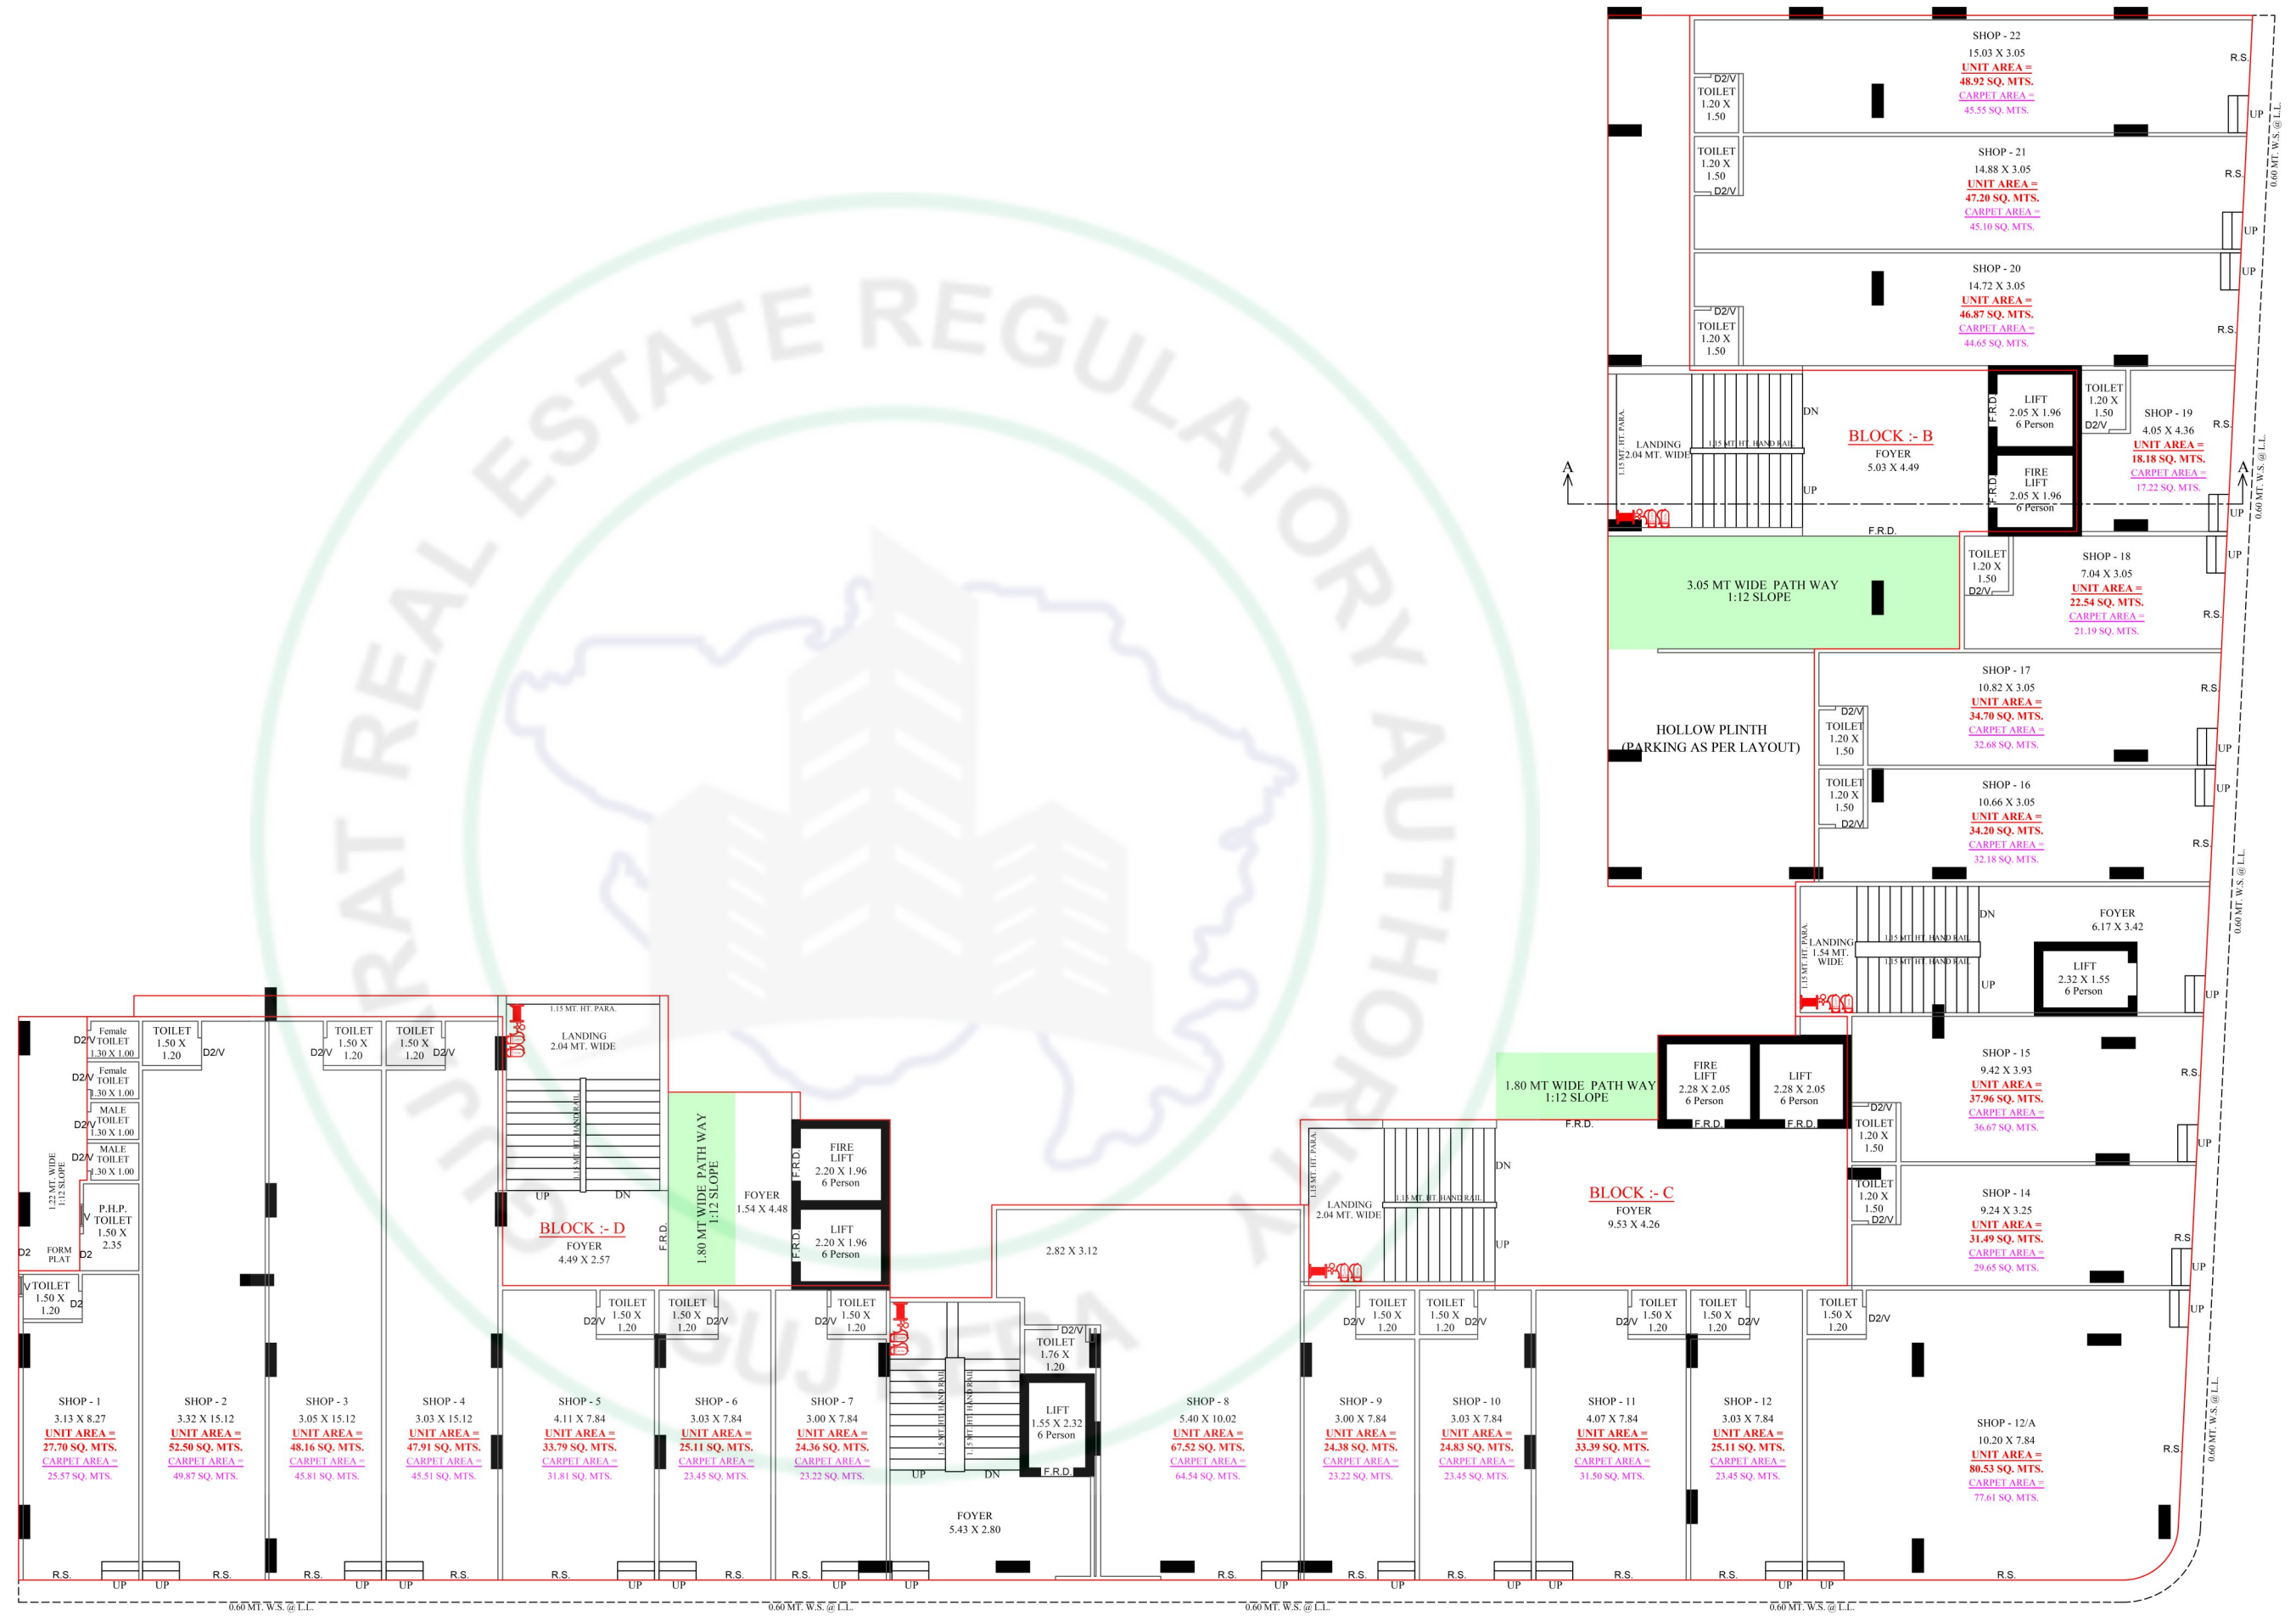

TYPICAL FLOOR B,C,D

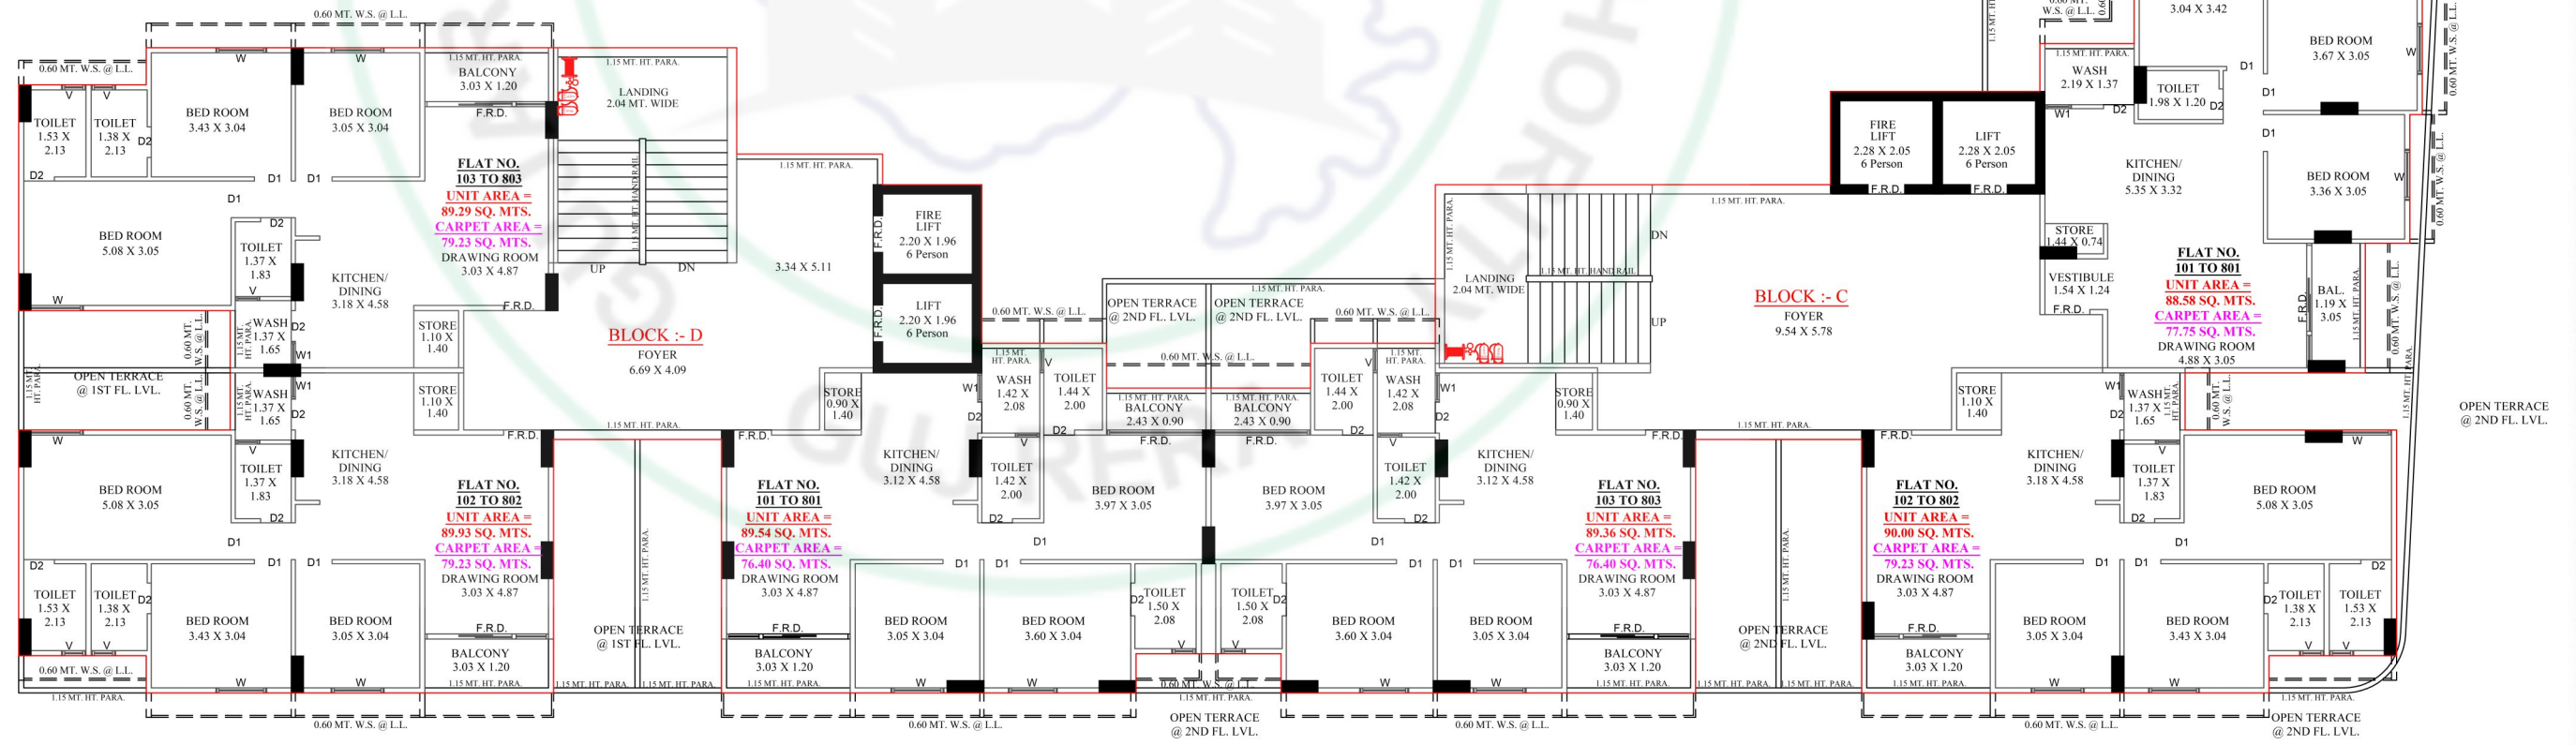


TERRACE FLOOR B,C,D

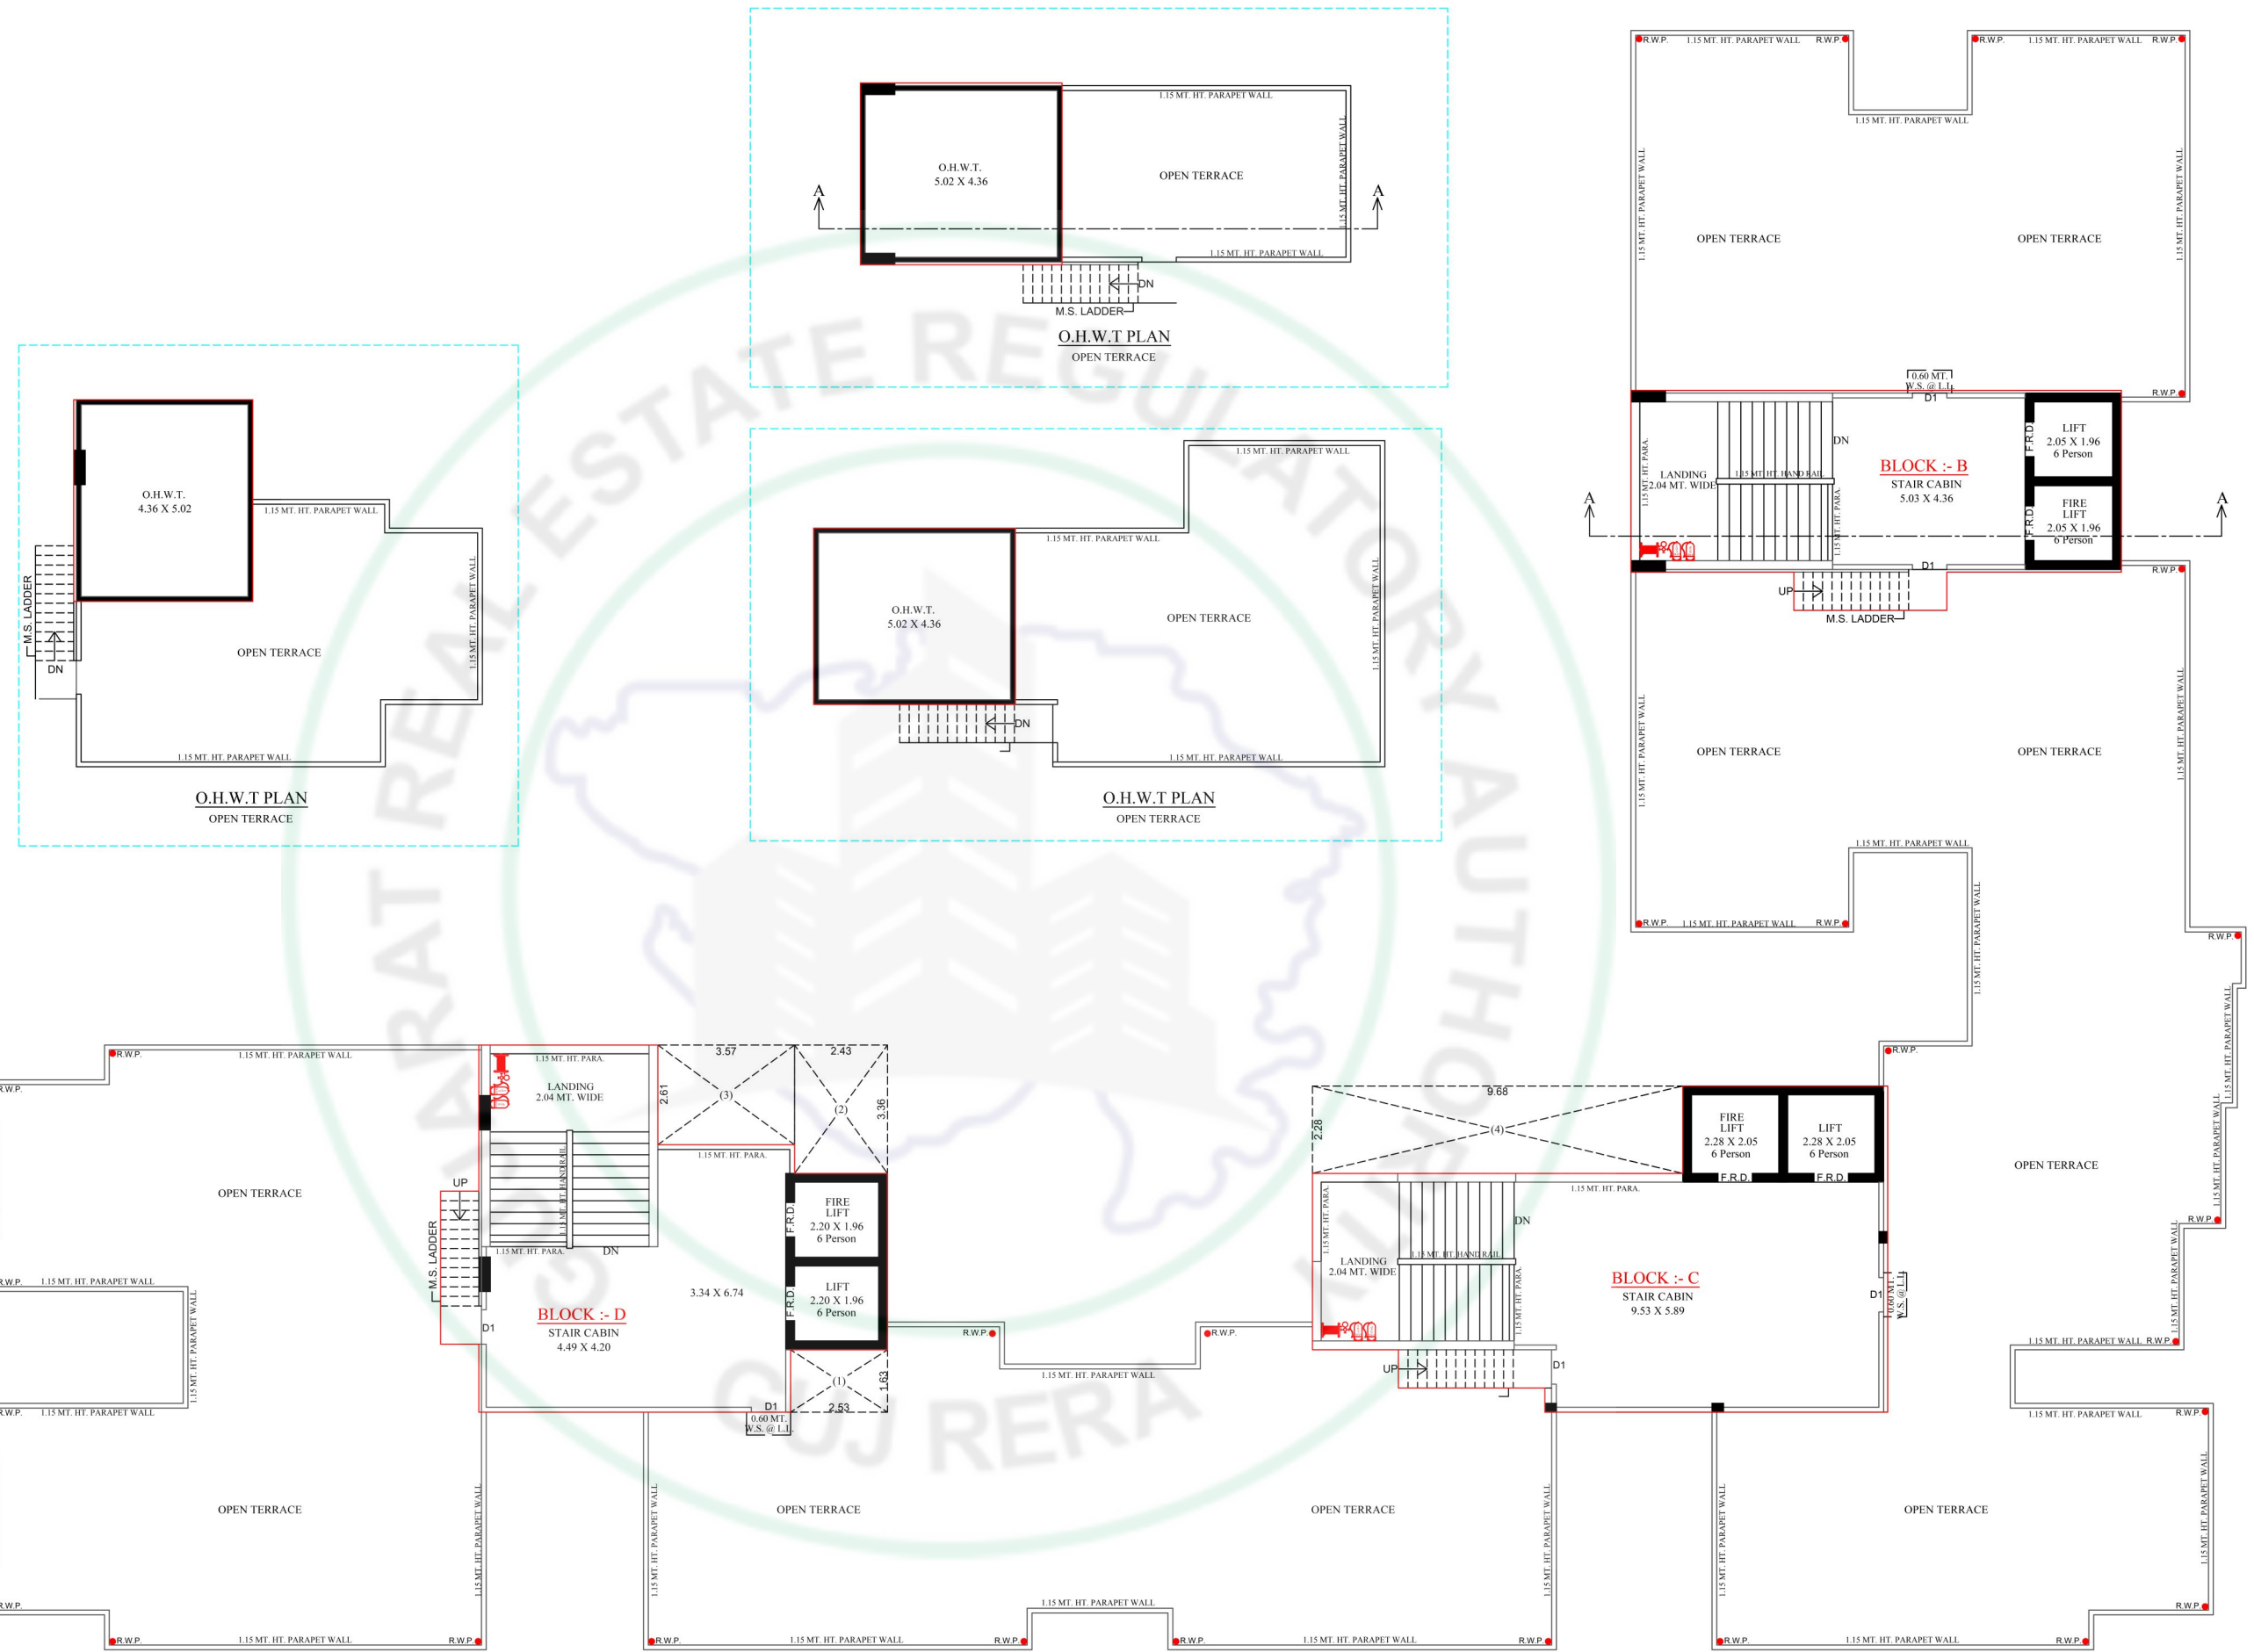

ADJ. F.P.NO - 167

ADJ. F.P.NO - 166

ADJ. F.P.NO - 164

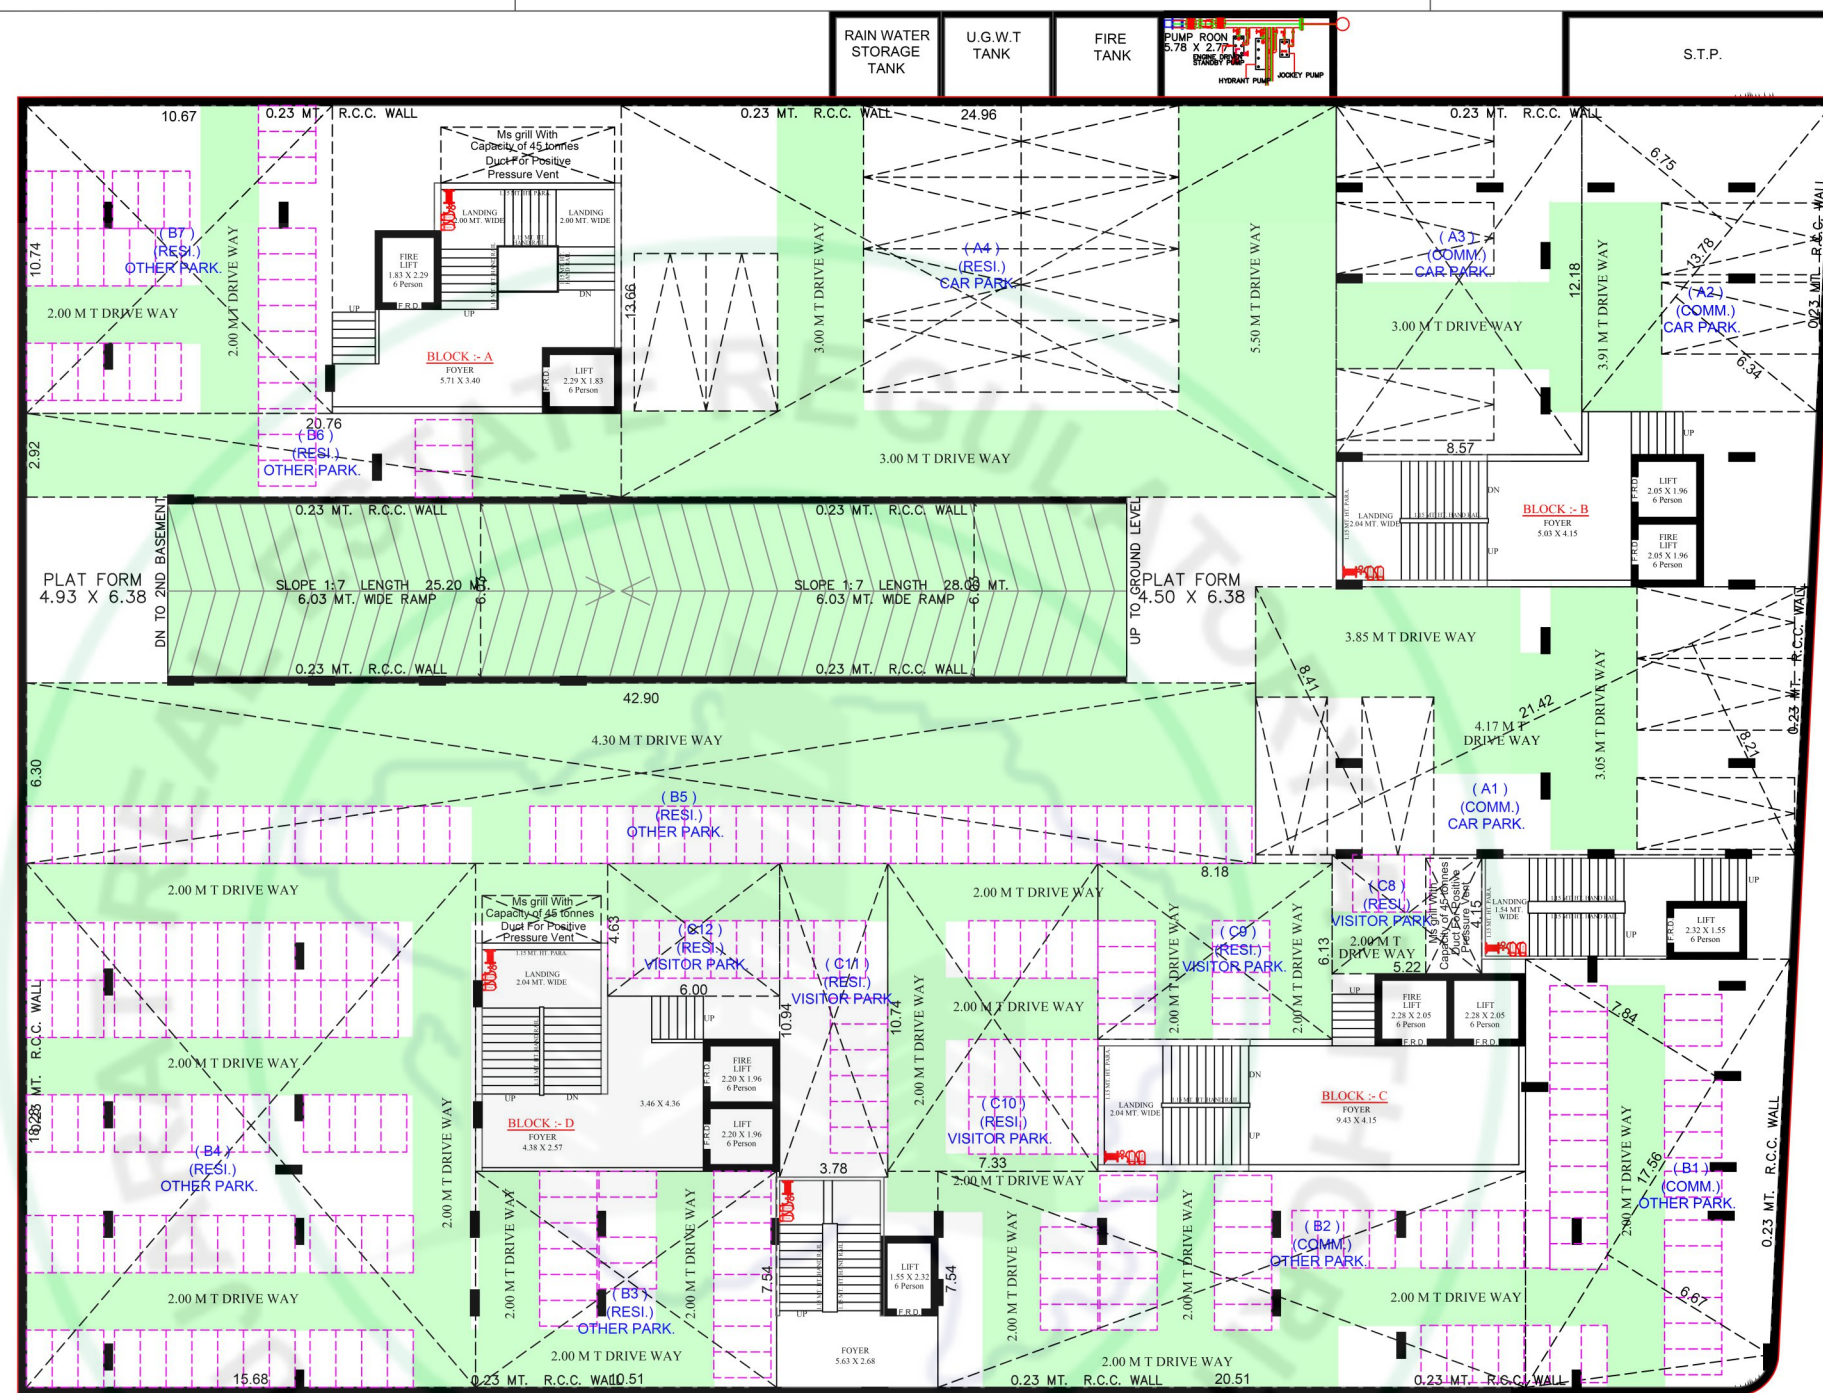

ADJ. F.P.NO - 258 (N.C.)

ADJ. F.P.NO - 153

BASEMENT 1



18.00 M.T. WIDE T.P.S ROAD

18.00 M.T. WIDE T.P.S ROAD

ADJ. F.P.NO - 167

ADJ. F.P.NO - 166


ADJ. F.P.NO - 164

BASEMENT 2



ADJ. F.P.NO - 258 (N.C.)

ADJ. F.P.NO - 153

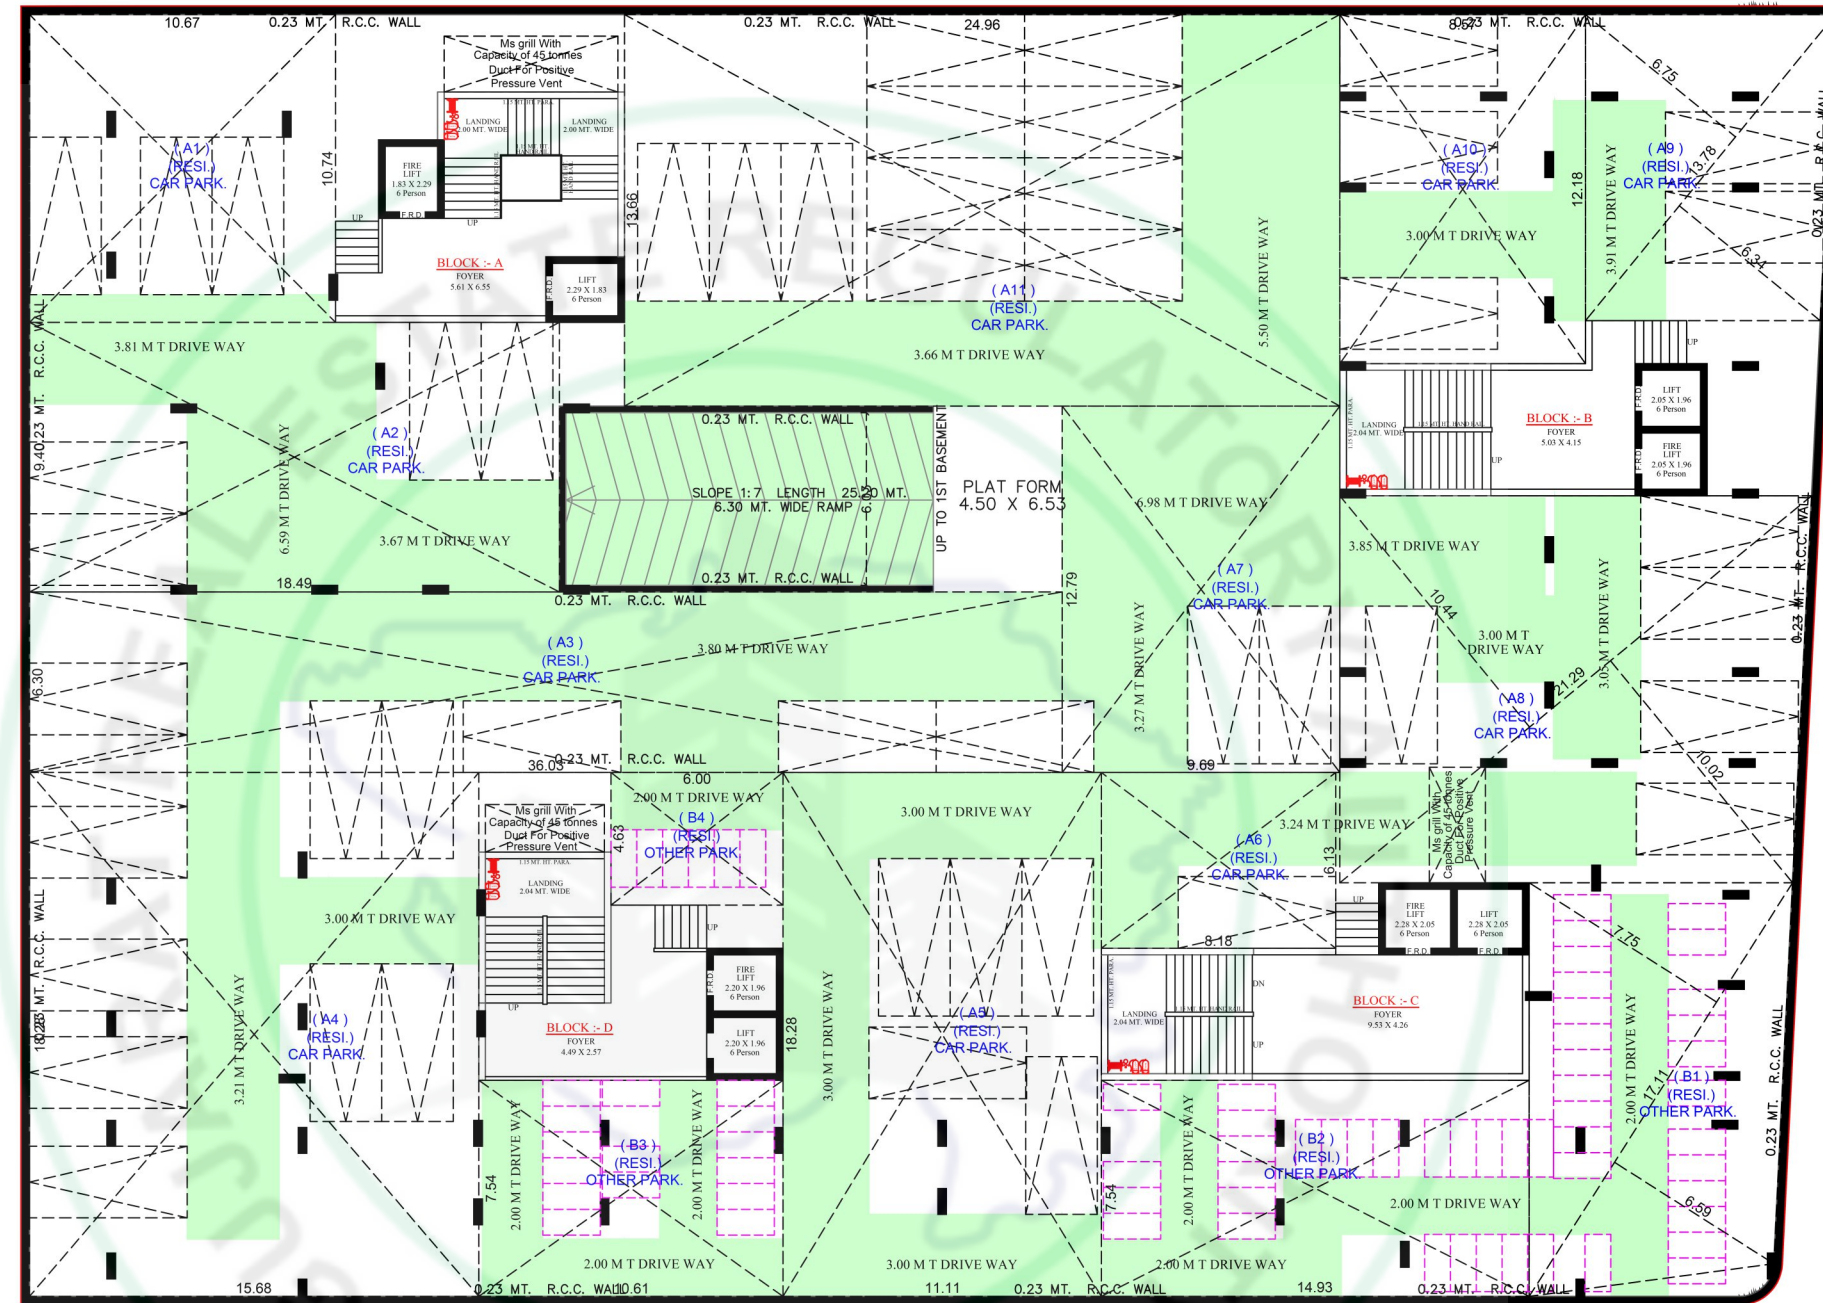

18.00 M.T. WIDE T.P.S ROAD

18.00 M.T. WIDE T.P.S ROAD

WALL FINISH

- INTERNAL : SMOOTH FINISH MALA PLASTER WITH PUTTY
- EXTERNAL : DOUBLE COAT SAND FACED PLASTER OR TEXTURE FINISH.

FLOORING

- VITRIFIED TILES FLOORING IN ALL ROOM.

KITCHEN

- STANDING POLISHED NATURAL GRANITE KITCHEN PLATFORM WITH SINK & GLAZED TILES DADO ABOVE THE PLATFORM UP TO LINTEL LEVEL.

DOORS

- DECORATIVE MAIN DOOR HAVING LOCK OF REPUTED COMPANY.
- INTERNAL DOORS OF LAMINATED FLUSH DOORS OR COLOURED FLUSH DOOR.

WINDOWS

- ALUMINUM ANODIZED SECTION SLIDING WINDOWS WITH GLASS & STONE JAMBS.

TOILET

- CERAMIC TILES FLOORING IN ALL TOILETS, GLAZED TILES DADO UP TO LINTEL LEVEL.

PLUMBING

- CONCEALED PLUMBING OF GOOD QUALITY UPVC & CPVC PIPES, C.P. FITTINGS & SANITARY WARE OF REPUTED BRANDS.

ELECTRIFICATION

- SINGLE PHASE METER + MCB & ELCB TRIPPER WITH CONCEALED WIRING WITH ADEQUATE POINTS WITH QUALITY FITTINGS.

PAINT

- EXTERIOR PAINTING OF ACRYLIC PAINT.
- INTERNAL WALLS DOUBLE COAT PUTTY FINISH.

LIFTS

- FINE QUALITY FULLY AUTOMATIC LIFTS.



SWASTIK HARMONY



OPP NAVPAD HELIOS, BEHIND GANGA RESIDENCY, S.P.RING ROAD,
ZUNDAL, GANDHINAGAR. 382421

☎ 91 7055 7055 ✉ harmonyzundal@gmail.com

DEVELOPED BY

HARMONY
DEVELOPERS

ARCHITECT

BHAUMIK
PATEL

STRUCTURE

JIGAR SHAH
AMEE ASSOCIATES

RERA REGISTER NO.

RERA WEBSITE : WWW.GUJRERA.GUJARAT.GOV.IN