



DOSTI
EASTERN BAY
W A D A L A



THE FINEST LIFESTYLE

A man in a dark suit and a woman in a black dress and wide-brimmed hat are standing by a window, looking out. The man is in the foreground, and the woman is slightly behind him. The scene is lit with soft, natural light from the window.

For those used to indulging in the
very best, life extraordinaire is a
welcome invitation.

P R E S E N T I N G



DOSTI EASTERN BAY

W A D A L A





Artist's Impression

Welcome to the Finest Lifestyle



DOSTI
EASTERN BAY
WADALA

Dosti Eastern Bay is no ordinary space.
Here, luxury is not procured but it's the quintessential of our fine homes,
crafted with precision and elaborate elegance.

A woman with long, wavy hair, wearing a beige, form-fitting, sleeveless dress, stands in a modern living room. She is holding a white mug with both hands and looking out a large window. The room features a dark wood bookshelf filled with books, a large chandelier with many thin, vertical rods, a dark coffee table with a book and a plate of greenery, and a light-colored sofa. The lighting is warm and natural, coming from the window.

Experience the epitome of fine living
in its truest form.

2, 3 & 4 BHK MAJESTIC RESIDENCES



With the sea as views, everyday is a grand
spectacle to be savored for life.

If paradise was real, then it would breathe in the character of your home. Overlooking the sea,
the residences at Dosti Eastern Bay carry a refreshing aura with serene views enriching the lifestyle here.
Your home will be your favourite place to unwind with friends and family



Actual View from Higher Floors

New Wadala

A NEIGHBOURHOOD WITH FLOURISHING POTENTIAL

New Wadala, an address that is 5 minutes from 5 Gardens. A location that was hitherto an isolated one, is today one of the most well-connected in terms of accessibility to important destinations across the length and breadth of Mumbai. Picture this: Wadala station, a walking distance of 10-12 minutes. The Eastern freeway a driving distance of 5 minutes away, Fort 15 minutes, domestic and international airports approx. 22 minutes. Educational institutions, healthcare centers and a host of other commercial and retail outlets in close proximity.

5 GARDENS	1.8 km	03 mins
DADAR	2.7 km	05 mins
EASTERN FREEWAY	3.0 km	05 mins
EASTERN EXPRESS HIGHWAY	4.4 km	06 mins
WORLI	7.6 km	07 mins
BANDRA-WORLI SEA LINK	7.6 km	07 mins
SION-BKC FLYOVER	7.9 km	09 mins
LOWER PAREL	8.0 km	10 mins
PALLADIUM	8.0 km	10 mins
ST. REGIS	8.1 km	10 mins
BKC	8.9 km	10 mins
TRIDENT BKC	8.9 km	10 mins
HOTEL SOFITEL BKC	9.2 km	11 mins
JIO WORLD CENTRE	9.2 km	11 mins
FORT	12.2 km	15 mins
CHHATRAPATI SHIVAJI INTERNATIONAL AIRPORT	12.2 km	15 mins
THE OBEROI	13 km	20 mins
NARIMAN POINT	13.3 km	20 mins
TAJ MAHAL PALACE	13.8 km	21 mins
NCPA	14.9 km	22 mins
ANDHERI	16.7 km	25 mins
NAVI MUMBAI	23.5 km	30 mins
THANE	23.5 km	30 mins
SEEPZ	18.4 km	27 mins
NEW MUMBAI AIRPORT	34 km	45 mins

Source: Google Maps. As per Normal Traffic Conditions.

-  Airport
-  Eastern Express Highway
-  Western Express Highway
-  Ghodbunder Road
-  Old Mumbai-Pune Road (NH 4)
-  Thane-Belapur Road
-  Chembur - Jacob Circle Monorail Line
-  Santacruz - Chembur Link Road
-  Eastern Freeway
-  Bandra - Worli Sea Link
-  Business Hub
-  Ghatkopar - Versova Metro Line 1
-  Western Railway
-  Central Railway
-  Harbour Railway
-  Ferry Wharf Jetty

UNDER CONSTRUCTION INFRASTRUCTURE

-  DN Nagar - Dahisar Metro Line 2A (Partly operational)
-  DN Nagar - Bandra - Mandale Metro Line 2B (Partly operational)
-  Colaba - Bandra - Seepz Metro Line 3
-  Wadala - Ghatkopar - Thane Metro Line 4
-  Thane - Bhiwandi - Kalyan Metro Line 5
-  Swami Samarth Nagar - Jogeshwari - Vikhroli Metro Line 6
-  Andheri (E) - Dahisar (E) Metro Line 7
-  Dahisar (E) - Mira Bhayandar Metro Line 7A
-  CSIA - Navi Mumbai International Airport Metro Line 8
-  Dahisar (E) - Mira Bhayandar Metro Line 9
-  Wadala - GPO (CST) Metro Line 11
-  Mumbai Coastal Road
-  Mumbai Trans Harbour Link (Sewri - Nhava Sheva)
-  Mumbra - Airoli Tunnel
-  Navi Mumbai International Airport
-  Thane Water Ways Transport Along Ulhas River (Thane to Vasai, Kalyan & Bhiwandi)

PROPOSED INFRASTRUCTURE


-  Thane - Borivali Tunnel
-  Virar - Alibaug Multi-modal transport Corridor
-  Thane - Dombivli Flyover
-  Metro Line 10 Gaimukh (Ghodbunder) - Shivaji Chowk (Mira Road)
-  Metro Line 12 Kalyan - Taloja
-  Kolshet Jetty
-  Bandra - Versova Sea Link
-  Coastal Road from Kandivali to Ghodbunder Road
-  Worli to Sewri connector
-  Eastern Freeway (Chembur to Thane)
-  Coastal Road (Balkum to Gaimukh)



Source: Google Maps. Not to Scale
 *All proposed infrastructures mentioned are as per what is shown on MMRDA website as on 25th November, 2020 & Article: <https://indianexpress.com/article/cities/mumbai/coastal-road-will-be-extended-to-ghodbunder-from-bandra-versova-sea-link-5156559/>

THE SION-BKC FLYOVER (CHUNABHATTI FLYOVER)

Dosti Eastern Bay is nearly just **9 minutes** away from the newly developed Sion-BKC flyover. This flyover allows Mumbaikars to drastically cut down time on commuting; by almost 30 minutes. It grants the quickest access to the Eastern Express Highway from BKC. It eases congestion at EEH and the LBS road between Kurla and Sion. Plus, it keeps traffic congestion at bay; especially at the Dharavi and Sion junctions.

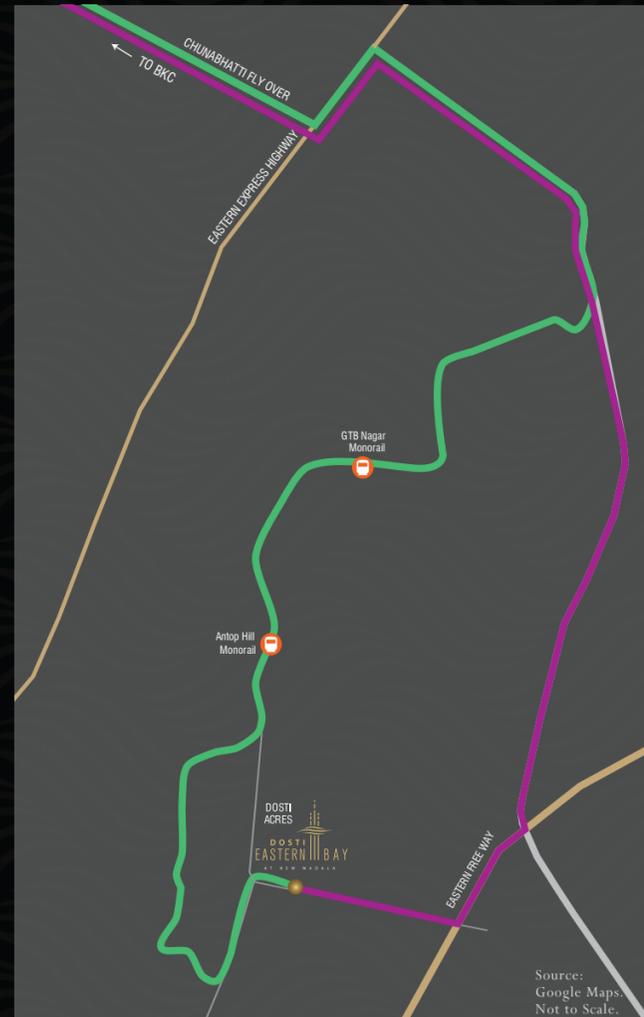

JIO CONVENTION CENTRE



Another prominent landmark that is in close proximity to Dosti Eastern Bay is the latest project at BKC, The Jio Convention Centre. It is mere twenty minutes away from our project. This mega commercial complex has an international conventional centre, luxury hotels, shopping centres, a performing arts theatre, contemporary commercial office spaces, a rooftop theatre and many more of such advancements. It also houses multiple banquet halls. It is one of the biggest futuristic projects of Bandra.

MUMBAI'S MOST ACCLAIMED BUSINESS DISTRICT - BKC



One of the poshest commercial nexus of Mumbai, the Bandra-Kurla Complex is located at an approximate distance of 10 minutes from Dosti Eastern Bay

It houses renowned industrial, commercial and financial buildings like The National Business Centre, SEBI, The Asian Heart Institute, Amazon.com, National Stock Exchange, Bank of India, ICICI, Bharat Diamond Bourse, Netflix, Institute of Chartered Accounts, Dhirubhai Ambani International School, American School of Bombay and Jio Garden. It also includes The Consulate General of The United States, Mumbai Cricket's Association cricket ground, One BKC, Ferrari, Google, First International Finance Centre (FIFC), International Finance Corporation, Trident, Sofitel, and many other modern-day developments with also the upcoming Oberoi Hotel coming up near Jio World Drive.

THE EPICENTRE OF MODERN CONVENIENCES & UP-TO-DATE INFRASTRUCTURE

SCHOOLS

Dadar Parsi Youth High School	2.3 km	04 mins
Shishuvan School	3.2 km	05 mins
Bombay Scottish School	3.3 km	05 mins
Don Bosco High School	3.4 km	07 mins
J.B.C.N. International School	4.4 km	07 mins
St. Gregorios High School	7.8 km	09 mins
RBK School	9.2 km	11 mins
The Cathedral & John Connon School	12.7 km	16 mins

COLLEGES

VJTI College	2.5 km	05 mins
Ruia College	2.6 km	05 mins
RA Podar College	2.8 km	06 mins
New SIES College	3.1 km	05 mins
KC College	13.7 km	17 mins
Jai Hind College	14.4 km	19 mins

MARKETS & MALLS

Matunga Market	3.1 km	06 mins
Dadar Market	4.5 km	05 mins
Gandhi Market	6.4 km	08 mins
Palladium Mall	8.0 km	10 mins
R City Mall	14.5 km	19 mins

HOTELS

ITC Maratha Grand Central	5.6 km	08 mins
St. Regis	8.1 km	10 mins
Four Seasons Hotel	8.3 km	10 mins
Sofitel Hotel	9.2 km	11 mins

HOSPITALS

Kikabhai Trust Hospital	2.3 km	06 mins
Bajaj Orthopaedic Hospital	3.8 km	06 mins
Sion Hospital	3.9 km	07 mins
Tata / KEM Hospital	4.2 km	07 mins
Hinduja Hospital	5.1 km	08 mins

ENTERTAINMENT


PVR, Sion	2.9 km	05 mins
Carnival Cinemas Imax, Wadala	3.7 km	06 mins
Shivaji Park	4.7 km	07 mins
PVR, Lower Parel	8.0 km	10 mins
Jio World Drive	9.6 km	20 mins
Inox Theater Nariman Point	14.5 km	20 mins

WORSHIP

Hanuman Temple	75 mtr	0.5 mins
The Asthika Samaj Kochu		
Guruvayoor		
Sree Ram Mandir	3.0 km	05 mins
Swami Narayan Mandir	3.3 km	05 mins
Shri Guru Singh Sahab Bombay	3.4 km	07 mins
Siddhivinayak Temple	4.9 km	09 mins
Shree Mahavir Swami Jain Derasar	14.6 km	19 mins
Hare Rama Hare Krishna Temple ISKCON	15 km	25 mins

Source: Google Maps. As per Normal Traffic Conditions.



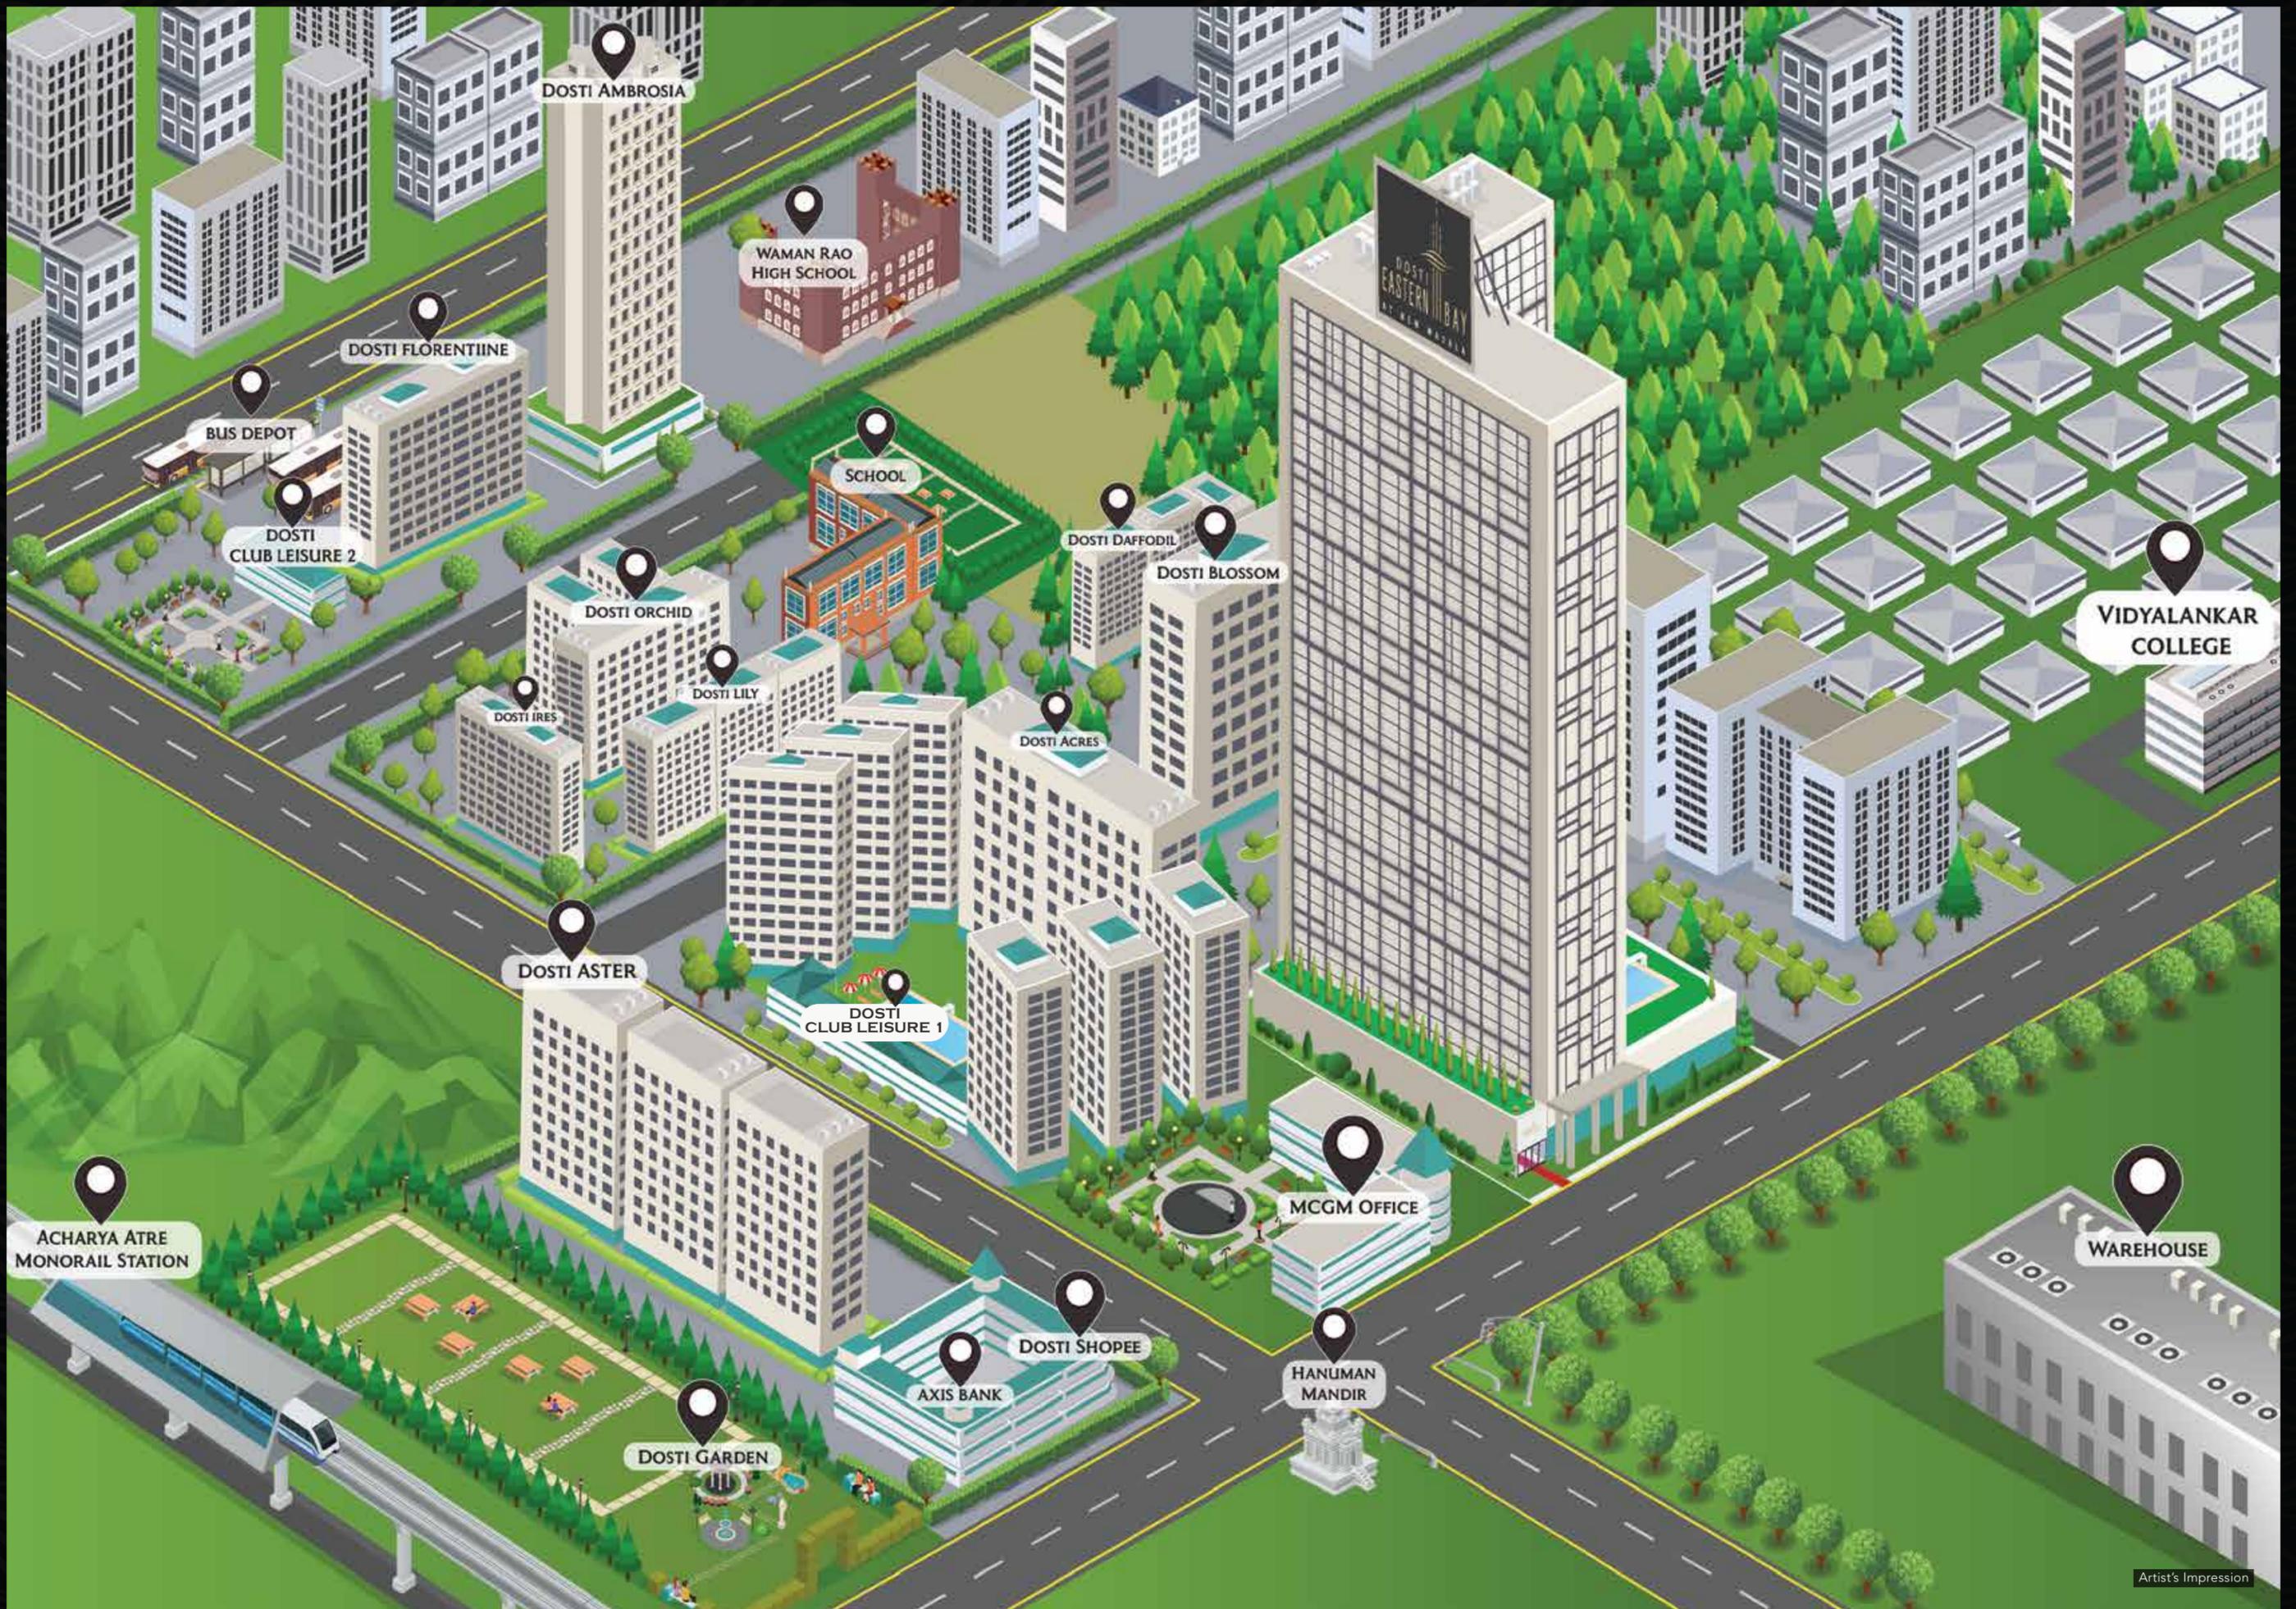

DOSTI AMBROSIA

WAMAN RAO HIGH SCHOOL

DOSTI FLORENTIINE

BUS DEPOT

DOSTI CLUB LEISURE 2

SCHOOL

DOSTI DAFFODIL

DOSTI BLOSSOM

DOSTI ORCHID

DOSTI LILY

DOSTI IRES

DOSTI ACRES

VIDYALANKAR COLLEGE

DOSTI ASTER

DOSTI CLUB LEISURE 1

MCGM OFFICE

ACHARYA ATRE MONORAIL STATION

WAREHOUSE

DOSTI SHOPEE

AXIS BANK

HANUMAN MANDIR

DOSTI GARDEN







**A SUPERSTRUCTURE
WITH CONTEMPORARY FEATURES &
AN IN-VOGUE CHARACTER**

**DESIGNED BY THE RENOWNED ARCHITECT
HAFEEZ CONTRACTOR
(2016 PADMA BHUSHAN WINNER)**

**550 FEET TALL TOWER
WITH A MODERN ELEVATION**

2, 3 & 4 BHK MAJESTIC RESIDENCES

**ELEVATED CLUBHOUSE AT THE
5TH PODIUM LEVEL WITH
LANDSCAPED GARDENS AND A HOST OF
LIFESTYLE AMENITIES**

**BREATHTAKING VIEWS OF THE
EASTERN FREEWAY, CENTRAL MUMBAI
AND BANDRA-WORLI SEA LINK**

VASTU COMPLIANT HOMES

**SPECIAL JAPANESE TYPE
MIYAWAKI PLANTATION & 200+ TREES**

IGBC GOLD PRE - CERTIFICATION



Artist's Impression

A MAGNIFICENT 50 FEET WIDE COVERED DRIVEWAY

This red carpet grand driveway will give you a flavour of your royalty.
It will always give you the best look when you come out of your abode.

RESPLENDENT LOBBY

The majestic lobby that is more like a lounge will set a splendid impression on your guests with its double height ceiling. The imperial sofa sets and elevators only accentuate its appeal.





Where grand leisures are
the norm of life.

AMENITIES



Artist's Impression



JACUZZI

Loose yourself amid fresh air and soothing blues



FLOATING DECK WITH REFLECTION POOL

Re-energize with a refreshing plunge



30 M LAP POOL

Tranquil blues that will uplift your spirit and sportsmanship



SPA

Improve your health and beauty with personal care treatment





GYMNASIUM

Recharge yourself at the well-equipped gym



SQUASH COURT

Discover the inner athlete within you



BILLIARDS/POOL

The perfect game to bond with friends & family



INDOOR GAMES ROOM

The ideal place to get together and bond with fun-filled games like Chess, Carrom, Table Tennis and more





BUBBLE PLAY POOL
A fun-filled, refreshing pool area for kids



KIDS' PLAY AREA
Every child's wonderland



TODDLERS & CHILDREN'S POOL
A playful plunge in cooling blues



OUTDOOR CHESS LAWN
Enjoy a victorious game of chess amid the open air and a green lawn



Artist's Impression



TENNIS COURT

Revel in the spirit of sportsmanship with some powerful tennis strokes



PUTTING LAWN

A rejuvenating space to unwind and luxuriate



FOOTBALL PITCH

Dribble the ball across the perfect pitch and hit some smashing goals



BOX CRICKET

Win every ball. Fight for every run!



REFLEXOLOGY PATH

A relaxing path designed to de-stress and massage your feet



FITNESS LAWN

A great surface for solo exercises and group activities



ELDERLY FITNESS ZONE

A specialized zone for improved fitness and enhanced well-being



BANQUET HALL WITH OUTDOOR DINING DECK

A magical avenue to plan your special occasions





BBQ GARDEN WITH LOOKOUT DECK

Enjoy relaxed evenings with some sumptuous BBQ



PARTY & SUNNING LAWN

A relaxed garden area for parties and celebrations
The lush greenery and calming breeze are the greatest escapades



MEDICAL DISPENSARY

A convenient clinic set-up



SOCIETY ROOM SEPARATE FOR EACH WING

A front desk for immediate assistance & enquiries



Enjoy a Magnificent lifestyle.

LIVING ROOM

A magnanimous space to nurture your dreams



Stock image used for representation purpose only

Internal Specifications

FLOORING

- Vitrified flooring in living, dining, bedrooms, kitchen & common passage
- Premium tiles in utility and toilet area

KITCHEN

- Quartz agglomerated platform with marble support
- Stainless steel kitchen sink of reputed make
- Vitrified tiles dado upto beam bottom
- Geyser connection for kitchen sink

ELECTRICAL

- Electrical wiring & fitting of concealed type PVC conduit with good quality wires
- All switches of reputed make
- One ELCB in each flat & one MCB in each room
- Provision for television, telephone & AC in living room/dining & all the bedrooms
- Provision for intercom in kitchen
- Provision for Ceiling fan with regulator in living, dining, kitchen & all bedrooms
- Provision for microwave, refrigerator & chimney in kitchen
- Provision for washing machine point in the utility/kitchen

DOORS

- Flushed door with laminate finish in living room, bedrooms and toilets
- 2 hours fire resistant main door

WINDOWS

- Sliding windows of reputed make
- Railing in living room
- Mosquito net shutter for living room & bedroom

PAINTING

- Premium quality, eco friendly paint for walls & ceiling
- Gypsum coating on internal walls

SANITARY

- Toilet dado upto beam bottom
- State of the art water efficient CP fitting & sanitary fixtures
- 15 ltr electric boiler with hot & cold mixer in all toilets
- Glass partition in the shower area of all toilets

SECURITY

- Central intercom system with CCTV & video doorphone
- 24 hours gated security
- Security access control at podium & main entrance lobby
- Provision of access control cards for residents
- Fire fighting & fire alarm system for entire building
- Fire sprinkler in each apartment, lobbies & podiums
- High speed fireman's evacuation elevator of reputed make
- High speed passenger elevators of reputed make



SPACIOUS BEDROOM

A perfect blend of comfort, luxury & style

Stock image used for representation purpose only



Stock image used for representation purpose only

MODERN KITCHEN

A sleek modern kitchen



Stock image used for representation purpose only

BATHROOM

A contemporary bathroom to evoke that pampered feeling





Planning that's well-thought of;
to yield long-term resilience.

AMENITIES LAYOUT PLAN



GROUND FLOOR - OUTDOOR

1. Tennis Court
2. Football Pitch
3. Box Cricket

LANDSCAPE PLAN ON PODIUM TOP - OUTDOOR

4. Banquet Hall with Outdoor Dining Deck
5. Reflecting Pools
6. Toddler's Pool
7. Children's Pool
8. Bubble Play Pool
9. Sunning Lawn
10. Party / Multi-purpose Lawn
11. Lookout Deck
12. Lounge Deck
13. Reflexology Path
14. Fitness Station
15. Fitness Lawn
16. Elderly Fitness Zone
17. Kids' Play Area
18. Play Lawn
19. Outdoor Chess
20. Putting Lawn

INDOOR

21. Squash Court
22. Indoor Games Rooms, Carrom, Chess, Cards, Billiards, Table Tennis, Foosball
23. Society Room - Separate for Each wing
24. Medical Dispensary
25. Entrance Lobby

CLUBHOUSE - OUTDOOR

26. 30 M Lap Pool with Infinity Pool Edge
27. Water Wall Feature
28. Shallow Lounge Pool
29. Jacuzzi
30. Lounge Deck
31. Sky Deck

INDOOR

32. Gymnasium
33. Spa

CLUBHOUSE ROOFTOP

34. BBQ Garden
35. Lookout Deck
36. Lounge Deck
37. Floating Deck with Reflecting Pool



GREEN FEATURES

At Dosti Eastern Bay, luxury meets health. There are various thoughtful features that makes it an eco-friendly development.

200+ TREES IN EASTERN BAY & MIYAWAKI PLANTATION



Inspired by a Japanese tree plantation technique Miyawaki, we at Dosti Eastern Bay have planned to plant 200 trees across the project. This technique ensures 10 times faster trees and plant growth. This will result in 30 times denser plantation and lush surroundings. Other than this we are planting 200+ other trees in the project.

SEWAGE WATER TREATMENT PLANT

The waste water and sewage generated for toilets would be treated in sewage treatment plant. The treated water thus generated would be recycled from gardening and flushing. This shall help ease the burden on municipal water supply and drainage system.



PROVISION OF RAIN WATER HARVESTING TANK

At Dosti Eastern Bay, the water collected through rain water harvesting system would be reused for gardening & flushing.

PROPOSED ORGANIC WASTE CONVERTER

Centralized garbage collection, disposal and treatment system shall reduce the load on civic infrastructure.



SOLAR PANELS & SOLAR STREET LIGHTS

Optimum use of solar energy for common area, landscape lighting & street lighting.

LED FITTINGS FOR STREET LIGHTS & LANDSCAPE LIGHTING

WATER EFFICIENT SANITARY FIXTURES

Use of water efficient sanitary fixtures to reduce the water consumption in toilets & kitchen.

LOW VOC ECO-FRIENDLY PAINTS FOR INTERIORS & EXTERIORS

We promote the use of low VOC paints for well-being of occupants.

USE OF BUREAU OF ENERGY EFFICIENCY CERTIFIED MOTORS IN THE PUMP ROOM

This saves in electricity consumption.

ELECTRIC CAR CHARGING STATION

Provision of adequate charging points across various parking levels for electric cars.

DIFFERENTLY ABLED PROVISIONS

At Dosti Eastern Bay, the carefully crafted common amenities and landscape are thoughtfully designed for the differently abled. Provision of a special - needs toilet & ramps have been considered.

IGBC - GOLD PRE-CERTIFICATION RECEIVED

Discover your FRIENDS FOR LIFE

Dosti Realty has been in the real estate business for over 4 decades and delivered more than 127 properties to date, providing homes to over 10,000+ families. Encompassing a portfolio of having delivered over 11.44 million. sq. ft. and currently constructing around 6 million. sq. ft. across Mumbai and Thane, the company has an experience in various development types, be it Residential, Retail, IT Parks, etc. Over the years, it has been known for Aesthetics, Innovation, Quality, Timely Delivery, Trust, and Transparency, Values that have built lasting relationships.

DOSTI BELLEZA
Parel


Actual Image



MahaRERA No. P51900015989

DOSTI IMPERIA - DOSTI MAJESTA
Ghodbunder Road, Thane (W)

Actual Image

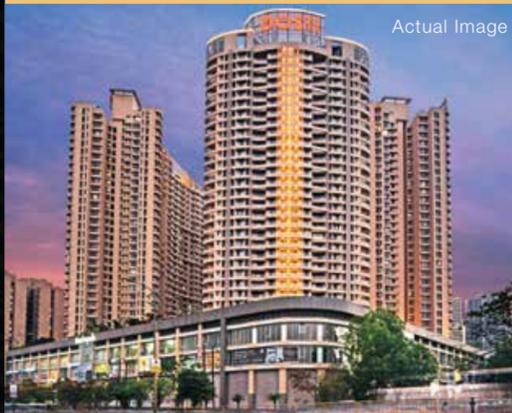

MahaRERA No. P51700010988

DOSTI MEZZO 22
Sion

Artist's Impression



MahaRERA No. P51900026976

DOSTI ORO 67
Kandivali


Artist's Impression



MahaRERA No. P51800029143

DOSTI AMBROSIA
New Wadala

Actual Image

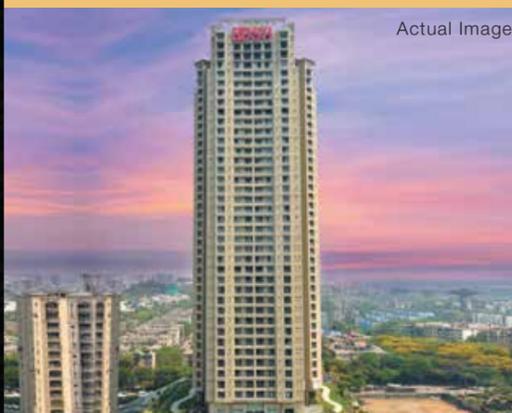

DOSTI ACRES
New Wadala

Actual Image



DOSTI WEST COUNTY - DOSTI TULIP
Balkum, Thane (W)

Artist's Impression



MahaRERA No. P51700032666

DOSTI WEST COUNTY - DOSTI NEST
Balkum, Thane (W)

Artist's Impression



Phase 1 - MahaRERA No. P51700033640
Phase 2 - MahaRERA No. P51700033663


DOSTI ELITE
Sion Circle

Actual Image



DOSTI FLAMINGOS
Parel-Sewree

Actual Image

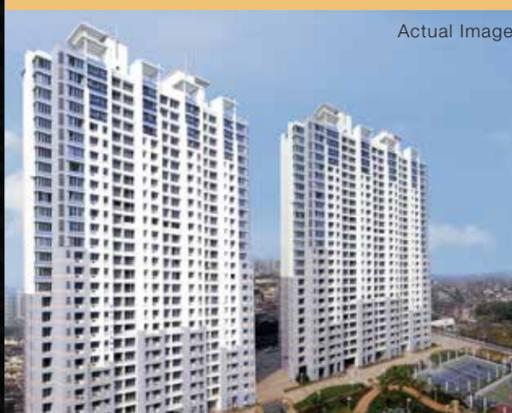

DOSTI PLANET NORTH - SECTOR 3
Shil - Thane

Artist's Impression



MahaRERA No. P51700034985

DOSTI GREATER THANE
Kalher Junction

Artist's Impression




Phase 1 - MahaRERA No. P51700024923

A rich record of our grand achievements



- Dosti Mezzo 22, Sion - Awarded Iconic Premium Residential Project at Mid-Day International Real Estate & Infrastructure Icons Awards 2022
- Dosti West County - Dosti Nest, Thane (W) - Awarded Iconic Project of the Year at Mid-Day International Real Estate & Infrastructure Icons Awards 2022
- Dosti Eastern Bay, New Wadala - Awarded Iconic Residential Project of the Year South Mumbai at the Times Real Estate Conclave & Awards 2021
- Dosti Oro 67, Kandivali (W) - Awarded Upcoming Residential Project - Western Suburbs at the Mid-Day Real Estate International Icons Award 2021
- Dosti Eastern Bay, New Wadala - Awarded Iconic Residential Project South Mumbai by Hindustan Times Real Estate Titans 2020
- Dosti Eastern Bay, New Wadala - Won Iconic Luxury Homes - South Mumbai by Mid-Day Real Estate Icons Awards 2020
- Dosti Realty - Awarded Developer of the Year (Residential) at the Real Estate Business Excellence Awards, 2020 in association with CNN-News 18.
- Dosti West County, Thane (W) - Awarded Iconic Planned Project Central Mumbai 2019 - Mid-day Real Estate Icons Awards 2019
- Dosti West County, Thane (W) - Awarded Iconic Planned Project Central Mumbai 2019 by Mid-Day Real Estate & Infrastructure Icons Award 2019
- Dosti West County, Thane (W) - Awarded Best Project of the Year Thane in 2018 by Accommodation Times
- Dosti West County, Thane (W) - Awarded Ultimate Residential project - Thane in 2018 by Hindustan Times
- Dosti Desire, Thane (W) - Awarded Residential Project of the Year Thane in 2018 by Accommodation Times
- Dosti Realty Ltd - Awarded Excellence in Quality Residential Projects by Lokmat Corporate Excellence Awards 2018
- Dosti Realty Ltd - Awarded Best Developer Residential by ET Now in 2018
- Dosti Realty Ltd - Awarded Best Green Building for Dosti Ambrosia - New Wadala by ET Now in 2018
- Dosti Realty Ltd - Awarded Real Estate Industry Achievement Award - 2017 GroheHurun
- Dosti Desire, Thane (W) - Awarded the Iconic Residential Project, Thane - Mid-Day Real Estate Icons in 2017
- Dosti Realty Ltd - Awarded Iconic Developer Thane by Mid-Day Real Estate Icons (Thane & Navi Mumbai) in 2017
- Dosti Planet North, Shil Thane - Awarded Iconic Residential Project Beyond Thane, Mid-Day Real Estate Icons (Thane & Navi Mumbai) in 2017
- Dosti Planet North, Shil Thane - Certified as Times Realty Icons 2017 Navi Mumbai, Thane & Beyond, in the category of Value Homes (Thane & Beyond) in 2017
- Dosti Majesta, Ghodbunder Road, Thane (W) - Certified as Times Realty Icons 2017 Navi Mumbai, Thane & Beyond, in the category of Ultra Luxury Homes (Thane & Beyond) in 2017
- Dosti Ambrosia, New Wadala - Project of the Year Mumbai at the 31st National Real Estate Awards by Accommodation Times in 2017
- Dosti Ambrosia, New Wadala - Awarded Iconic Residential Project - South Mumbai at the Mid-Day Real Estate Icons Awards in 2016
- Dosti Ambrosia, New Wadala - Certified Gold Rating under IGBC for Green Building by LEED in 2016
- Dosti Acres, New Wadala - Awarded 2nd place at the Exhibition for Gardening at the Veermata Jeejabai Bhosle Garden, Byculla by the Tree Authority and Brihan Mumbai Mahanagarpalika in 2015
- Dosti Ambrosia, New Wadala - Awarded Best Residential Project of the Year by Construction Times in 2015
- Dosti Vihar, Thane (W) - Won the Premium Apartment Project of the Year (West) by NDTV in 2015
- Dosti Realty Ltd - Ranked Mumbai's Top Developer and the Best in Indian Real Estate for on-time delivery and possession by NDTV in 2014
- Dosti Vihar, Thane (W) - Awarded Project of the Year by Accommodation Times in 2014
- Dosti Imperia, Thane (W) - Pre-certified Green Building aiming for Gold rating by LEED in 2013
- Dosti Vihar, Thane (W) - Won the title of an Artist in Concrete Awards for Space Planning in Big Residential projects by REIFY Artisans & Projects Pvt. Ltd. in 2013
- Dosti Realty Ltd - OHSAS 18001: 2007 (in 2018) & ISO 9001:2008 (in 2012) Certified Company by URS
- Dosti Acres, New Wadala - Won the Best Maintained Podium Garden by the Municipal Corporation of Mumbai for 3 consecutive years from 2008 onwards
- Dosti Elite, Sion - Won the 3rd prize for display of class 27-B at the 13th Exhibition for plants, flowers, fruits & vegetables by Municipal Corporation of Mumbai in 2008
- Dosti Elite, Sion - Awarded the Best Maintained Podium Garden for 3 consecutive years
- Dosti Flamingos, Parel-Sewree - Won the Best Maintained Landscaped Garden by the Municipal Corporation of Mumbai in 2005

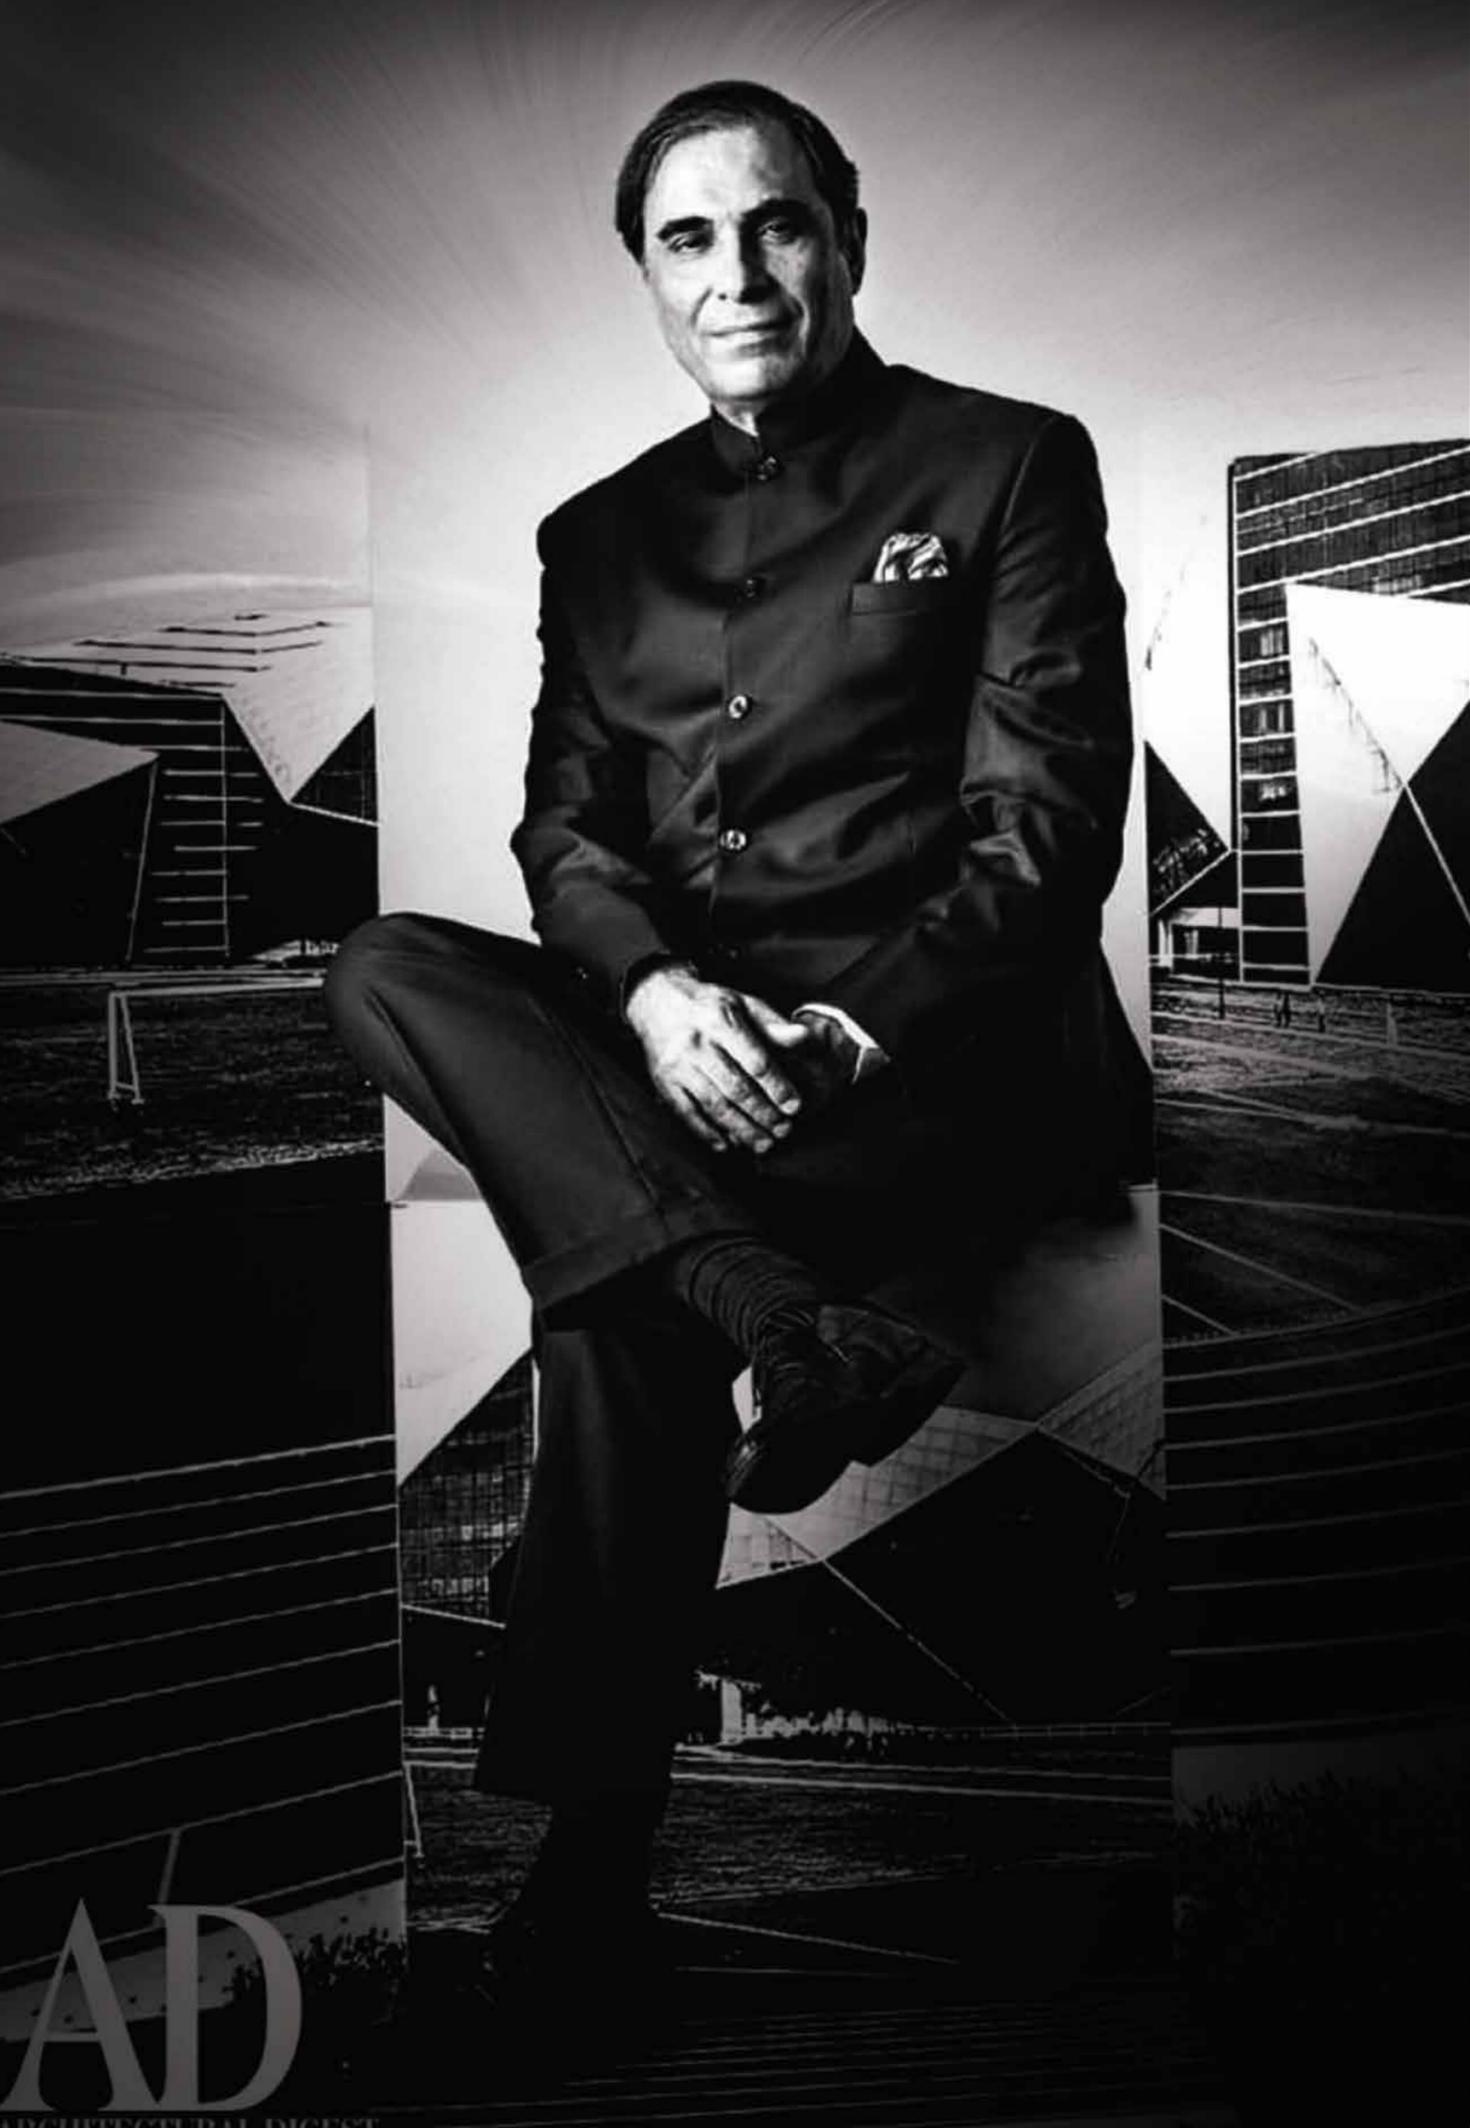

The Team

ARCHITECT HAFEEZ CONTRACTOR

PROJECT ARCHITECT

With the extraordinary architectural expertise, Architect Hafeez Contractor has impacted the skyline of major Metropolitan Cities of India with an unmistakable identifying stamp. He set up practice in 1982 with a dedication to design excellence, efficient delivery and sophistication in building technology. Today, Hafeez Contractor heads the largest architectural firm in India, with over 550 team members, comprising of architects, urban/town planners, interior designers, landscape artists, civil engineers, CAD operators and 3D and graphic designers.

He is the winner of over 75 National and International Awards for excellence in contributions to architecture including CWAB Architect of the Year (2006 to 2013), A+D Hall of Fame for the Decade Award. In the year 2016, he was accorded with Padma Bhushan, the third Highest Civilian Award in India. He has been included twice in India Today's Most Powerful Indians List in last decade and has won innumerable awards for best residential, commercial, educational and hospitality projects across India.

The impressive chart of work that Ar. Contractor catalogs includes some of the tallest structures on the subcontinent, The Imperial Towers, Mumbai; one of the tallest residential buildings in the world, 23 Marina, Dubai, Infosys campus in Shanghai and Hang Zhou, and has modernized the two busiest airports of the country, Mumbai and New Delhi; and one of the best cricket stadiums of the world, DY Patil Stadium, Mumbai.



Mr. Contractor has further designed Dosti Elite, Dosti Flamingo, Dosti Galaxy, Dosti Acres, Dosti Ambrosia, Dosti Eastern Bay, Dosti Mezzo 22, Dosti Greater Thane and is designing multiple other projects for Dosti in Lower Parel and Pune.



JW CONSULTANTS LLP - Structural Consultant
Mr. Achyut Watve

Started as a proprietary practice in the year 1975, it has now evolved into JW Consultants LLP. Over four decades, JW Consultants LLP has stayed true to the meticulously selected tenets of professional practice, while combining superior design and quality standards with stringent compliance. Driven by innovation, JW has created its footprint across residential, commercial, industrial, retail, institutional, hospitality, and healthcare sectors, among others in India and even Internationally. With their core strengths in technical expertise, cutting-edge software modelling and analysis tools, along with the best talent, they were able to deliver 70 million sq.ft. of space annually.

Dosti's alliance with JW is more than 8 years old wherein several projects such as Dosti West County, Dosti Planet North, Dosti Eastern Bay, Dosti Pune, Dosti Lower Parel are under planning, delivery, and handover stage.

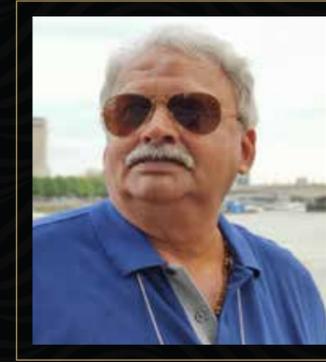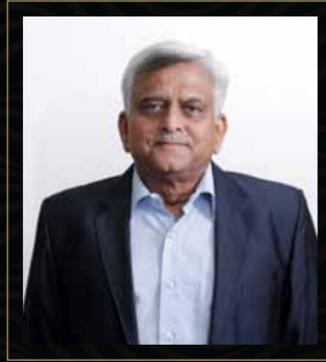

RAMNANI & ASSOCIATES - Liaison Architect
Mr. Rajesh Shenoy

The Company is operational in various fields comprising but not limited to Architectural & Interior planning, municipal approvals, Structural Designing & Execution since its conception in the year 1966. R&A have successfully handled a wide variety of commissions, ranging from individual dwelling units, private residential spaces to factory premises & large office environments, to school buildings & religious institutions.


Being an integral part of Municipal Commissioning Process for some of our prime projects such as Dosti Acres, Dosti Galaxy, Dosti Elite & Dosti Flamingo, R&A has advanced along with Dosti over the past decades.



TALIB & SHAMSI CONSTRUCTIONS PVT. LTD.
Construction Partner

Founded in 1970, Talib & Shamsi are the construction partner for Dosti Eastern Bay. They have delivered over 10 million sqft, have demonstrated 54+ million hours of safe, accident-free working and have built more than 25+ high rises since their inception.

Talib & Shamsi have built some phenomenal structures including the Boeing 747 Wing Hangar, Bank of India Office Building, Times of India Office, the Russian Consulate in Mumbai and more recently Nirlon Knowledge Park – Phase III, IV, and V in Goregaon.

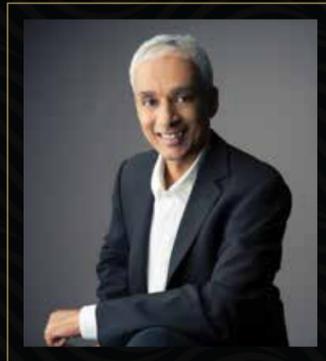

SITETECTONIX, SINGAPORE - Landscape Architect
Mr. Sherman Stave

STX specialize in landscape architecture, master planning and urban design. They harness the creativity, experience and expertise of its artisan to serve as a trusted partner for clients and to give form and definition to projects. Since 1995, STX has been transforming landscapes through creative solutions, resulting in dynamic spaces that are seamlessly integrated and memorable. Carefully and thoughtfully synthesizing its unique knowledge, talent and vision with the aspirations of each project, STX crafts timeless spaces that captivate and inspire.


STX have marked their presence across Residential, Commercial, Institutional and Hospitality Sectors pan Singapore, Asia & India. STX's alliance with Dosti for Eastern Bay Project envisages artistically crafted landscape areas for its residents.



MECHANICAL, ELECTRICAL, PLUMBING AND HVAC CONSULTANT
Mr. Birju Patel

MEP is a leading services provider in the field of mechanical, electrical and plumbing design. They specialize in these services for Green field and Redevelopment projects in a wide range of commercial, residential, hospitality, retail, data centers and institutional buildings by providing sustainable energy saving design solutions. Functional for almost 2 decades, they are trusted to provide high quality, cost effective and time bound mechanical electrical and plumbing (MEP) engineering services at par with latest technology.

Dosti has cemented a strong relationship with MEP Consulting Engineers since the last 10 years at Dosti Ambrosia, New Wadala and Dosti Imperia, Thane.

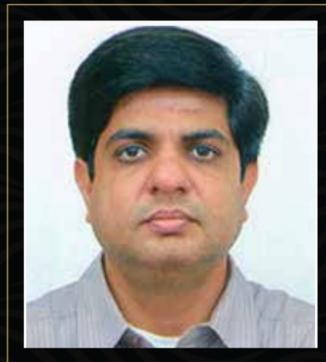

LERCH BATES PRIVATE LIMITED
Vertical Transport Consultant

Founded in 1947 in Chicago, USA, Lerch Bates is an internationally acclaimed vertical transport and escalator consulting firm. Practicing for more than 7 decades, they have 35 offices set up throughout North America, Europe, Middle East, Asia & India. Lerch Bates brings together expertise in consulting, engineering and technology for the design and management of vertical and horizontal transportation systems, including high rise elevators, commercial elevators, freight elevators, escalators and moving walkways. With a vast professional portfolio and expertise, the consultancy has been offered to some of Iconic Projects such as the Burj Khalifa in Dubai, Petronas Twin Tower in Malaysia, Dubai Creek Tower, and the Hudson Yards Development in New York City.

We, Dosti Realty Limited have been proudly associated with Lerch Bates since the last 20 years wherein their consultancy is opted across all our projects in Mumbai & Thane.

VIGIL JURIS - Solicitors

Vigil Juris Advocates & Solicitors is one of the prominent law firms in India. The Firm has rich legal heritage and specializes in certain corporate and commercial laws. The Firm caters to some of the biggest corporate houses and high networth individuals, providing end to end legal services through its expert and experienced team of lawyers.

Dosti Realty Limited has worked with Vigil Juris for over 20 years wherein their consultancy is across all our projects in Mumbai & Thane.



**Site Address: Dosti Eastern Bay, adjacent to MCGM Office,
Uphill Link Road, Wadala, Mumbai - 400 037 | T.: +91 86577 03372**

**Corporate Office: DOSTI REALTY LTD., Lawrence & Mayo House, 1st Floor,
276, Dr. D. N. Road, Fort, Mumbai - 400 001 | www.dostirealty.com**

Dosti Eastern Bay - Phase 1 is registered under **MahaRERA No. P51900025142**, Phase 2 is registered under **MahaRERA No. P51900030769** and Phase 3 is registered under **MahaRERA No. P51900032067** & is available on website - <https://maharera.mahaonline.gov.in> under registered projects



Disclosures: (1) The artist's impressions and stock images used for representation purpose only. (2) Furniture, fittings and textures as shown/displayed in the show flat are for the purpose of showcasing only and do not form part of actual standard amenities to be provided in the flat. The flats offered for sale are unfurnished and all the amenities proposed to be provided in the flat shall be incorporated in the Agreement for Sale. (3) The right to admission, use and enjoyment of all or any of the facilities/amenities in the Clubhouse of Dosti Eastern Bay is reserved by the Promoters and shall be subject to payment of such admission fees, annual charges and compliance of terms and conditions as may be specified from time to time by the Promoters. (4) The sale of all the premises in Dosti Eastern Bay shall be governed by terms and conditions incorporated in the Agreement for Sale.