



Omkar Nests Pvt. Ltd.

ROYAL NEST



SMS 'RN' to 53030

Luxury Within Your Reach

ROYAL NEST

LEGEND

1. JOGGING TRACK
2. LAWN
3. CRICKET NET PRACTICE
4. BASKET BALL COURT
5. BADMINTON COURT
6. SKATING RING
7. WATER FEATURE
8. WATER FOUNTAIN
9. SEATING BELOW TREES
10. ECO POND
11. GREEN
12. MEDITATION GARDEN
13. CHILDREN'S PLAY AREA
14. SEATING AREA
15. PARKING
16. CLUB
17. SWIMMING POOL
18. KID'S POOL
19. GAZEBO
20. WOODEN DECK
21. CLUB ENTRY
22. GROUND COVER
23. ROCKS
24. PLAZA
25. SLOPED GREEN
26. MOUNDS
27. SENIORS CITIZEN PARK
28. CHANGING ROOMS
29. FLOWER BEDS
30. AMPHITHEATER
31. STEPPED PLANTER
32. GUARD ROOM
33. COMMERCIAL

Exclusive Features

- 3-Tier High Tech Security
- Waiting Lounge on entrance in each tower
- 80% Open Area
- Proposed Ganga Water Facility
- Proposed Metro Station about 1 Km

LEGEND

	2BHK+2TOL. (985 SQ.FT.)
	2BHK+2TOL+STORE(1095 SQ.FT.)
	2BHK+2TOL+KIDS ROOM (1295 SQ. FT.)
	2BHK+2TOL+KIDS ROOM (1345 SQ. FT.)
	3BHK+2TOL. (1380 SQ.FT.)
	3BHK+2TOL. (1425 SQ.FT.)
	3BHK+3TOL. (1555 SQ.FT.)
	3BHK+3TOL.+DINING+STORE (1600 SQ.FT)
	4BHK+4TOL.+STORE+ DRESS+DINING+ LOBBY+FOYER (2035 SQ.FT.)





The Exotic Way of Living in Royal Nest

Royal Nest is a visual feast situated on 130 Mtr. Wide Road and facing a vast green belt stretching around 30,000 Sq. Mtr.

Royal Nest has star attraction of Landscaped Podium, Joggers Track, Badminton, Basket Ball, Volley Ball, Swimming Pool, Yoga Realm & much more for the Residents.

The exotic exteriors of Royal Nest will mesmerize you through the cool surroundings.

Royal Nest is a creative blend of innovative space management with perfect aesthetics and vast green spaces within.

ROYAL NEST


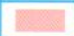







LEGEND

1. JOGGING TRACK
2. LAWN
3. CRICKET NET PRACTICE
4. BASKET BALL COURT
5. BADMINTON COURT
6. SKATING RING
7. WATER FEATURE
8. WATER FOUNTAIN
9. SEATING BELOW TREES
10. ECO POND
11. GREEN
12. MEDITATION GARDEN
13. CHILDREN'S PLAY AREA
14. SHADING AREA
15. PARKING
16. CLUB
17. SWIMMING POOL
18. KID'S POOL
19. GAZEBO
20. WOODEN DECK
21. CLUB ENTRY
22. GROUND COVER
23. ROCKS
24. PLAZA
25. SLOPED GREEN
26. MOUND
27. SENIORS CITIZEN PARK
28. CHANGING ROOMS
29. FLOWER BEDS
30. AMPHITHEATER
31. GUARD ROOM
32. STAFF ROOM
33. COMMERCIAL

Exclusive Features

- 3-Tier High Tech Security
- Waiting Lounge on entrance in each tower
- 80% Open Area
- Proposed Ganga Water Facility
- Proposed Metro Station about 1 Km

LEGEND

	2BHK+2TOL (985 SQ.FT.)
	2BHK+2TOL+STORE(1095 SQ.FT.)
	2BHK+2TOL+KIDS rOOM (1295 SQ. FT.)
	2BHK+2TOL+KIDS rOOM (1345 SQ. FT.)
	3BHK+2TOL (1380 SQ.FT.)
	3BHK+2TOL (1425 SQ.FT.)
	3BHK+3TOL (1555 SQ.FT.)
	3BHK+3TOL.+DINING+STORE (1600 SQ.FT)
	4BHK+4TOL.+STORE+ DRESS+DINING+ LOBBY+FOYER (2035 SQ.FT.)





2 BHK + 2 TOILET
SUPER AREA = 985 SQ.FT.



2 BHK + STORE + 2 TOILET
SUPER AREA = 1095 SQ. FT.



2BHK + KIDS ROOM + 2 TOILET
SUPER AREA = 1295 SQ. FT.

2 BHK + KIDS ROOM + 2 TOILET
SUPER AREA = 1345 SQ. FT.



3BHK + DINING + 2 TOILET
SUPER AREA = 1380 SQ. FT.




3BHK + 2 TOILET
SUPER AREA = 1425 SQ. FT.



Location Map

Not to Scale

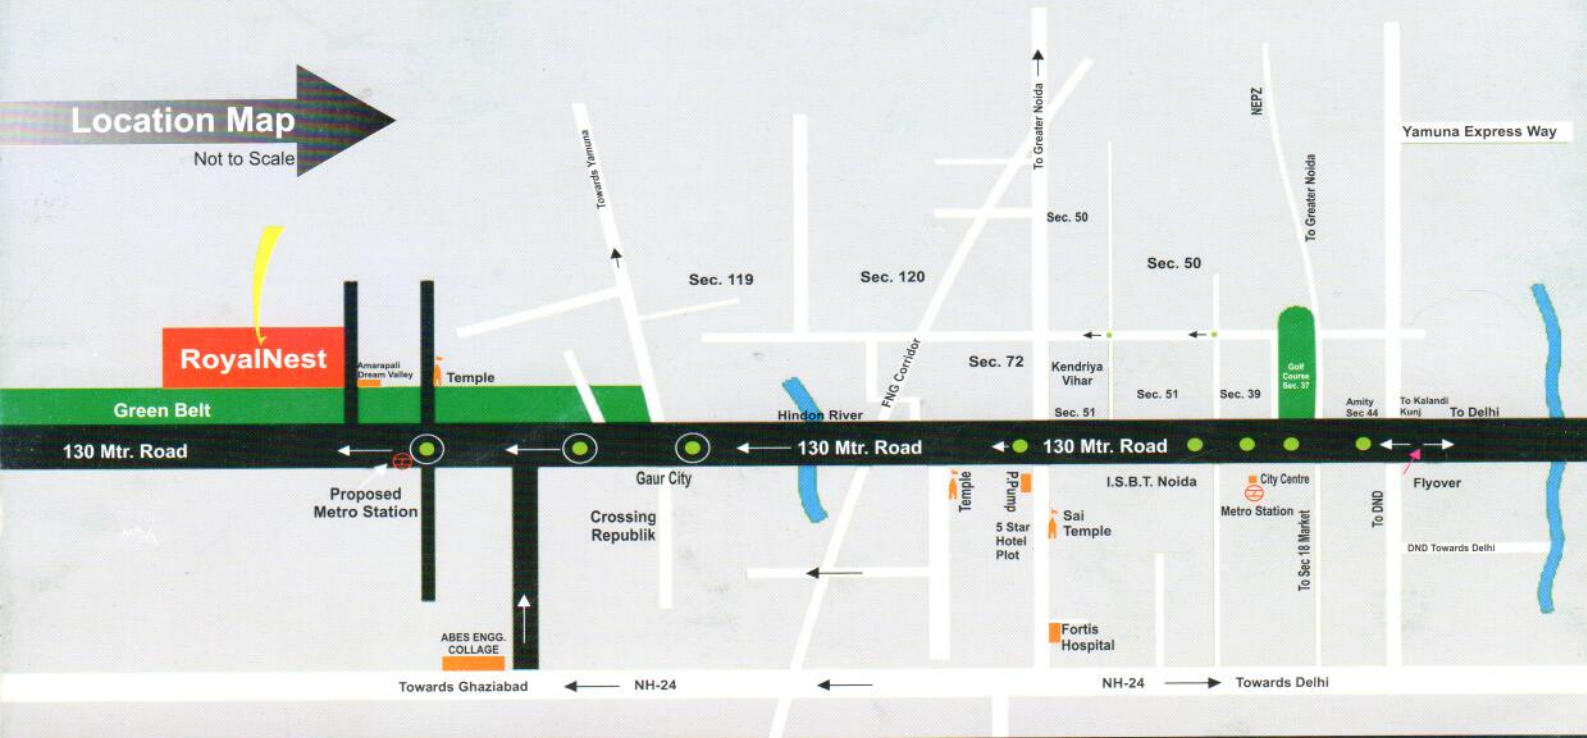

Above picture is purely indicative and is subject to change.

Loans Approved By :-



Omkar Nests Pvt. Ltd.

Site Office : Plot No. GH-8B, Sector-Tech Zone-IV, Greater Noida (West)
 Corporate Office : H - 64, Sector- 63, Noida-201307 Ph. : 0120-4245551+91 8447919191
 www.royalnest.in email : info@royalnest.in