




2, 3 & 4 BHK APARTMENTS
Chandpur, Varanasi

YOUR OWN RESIDENTIAL PARADISE

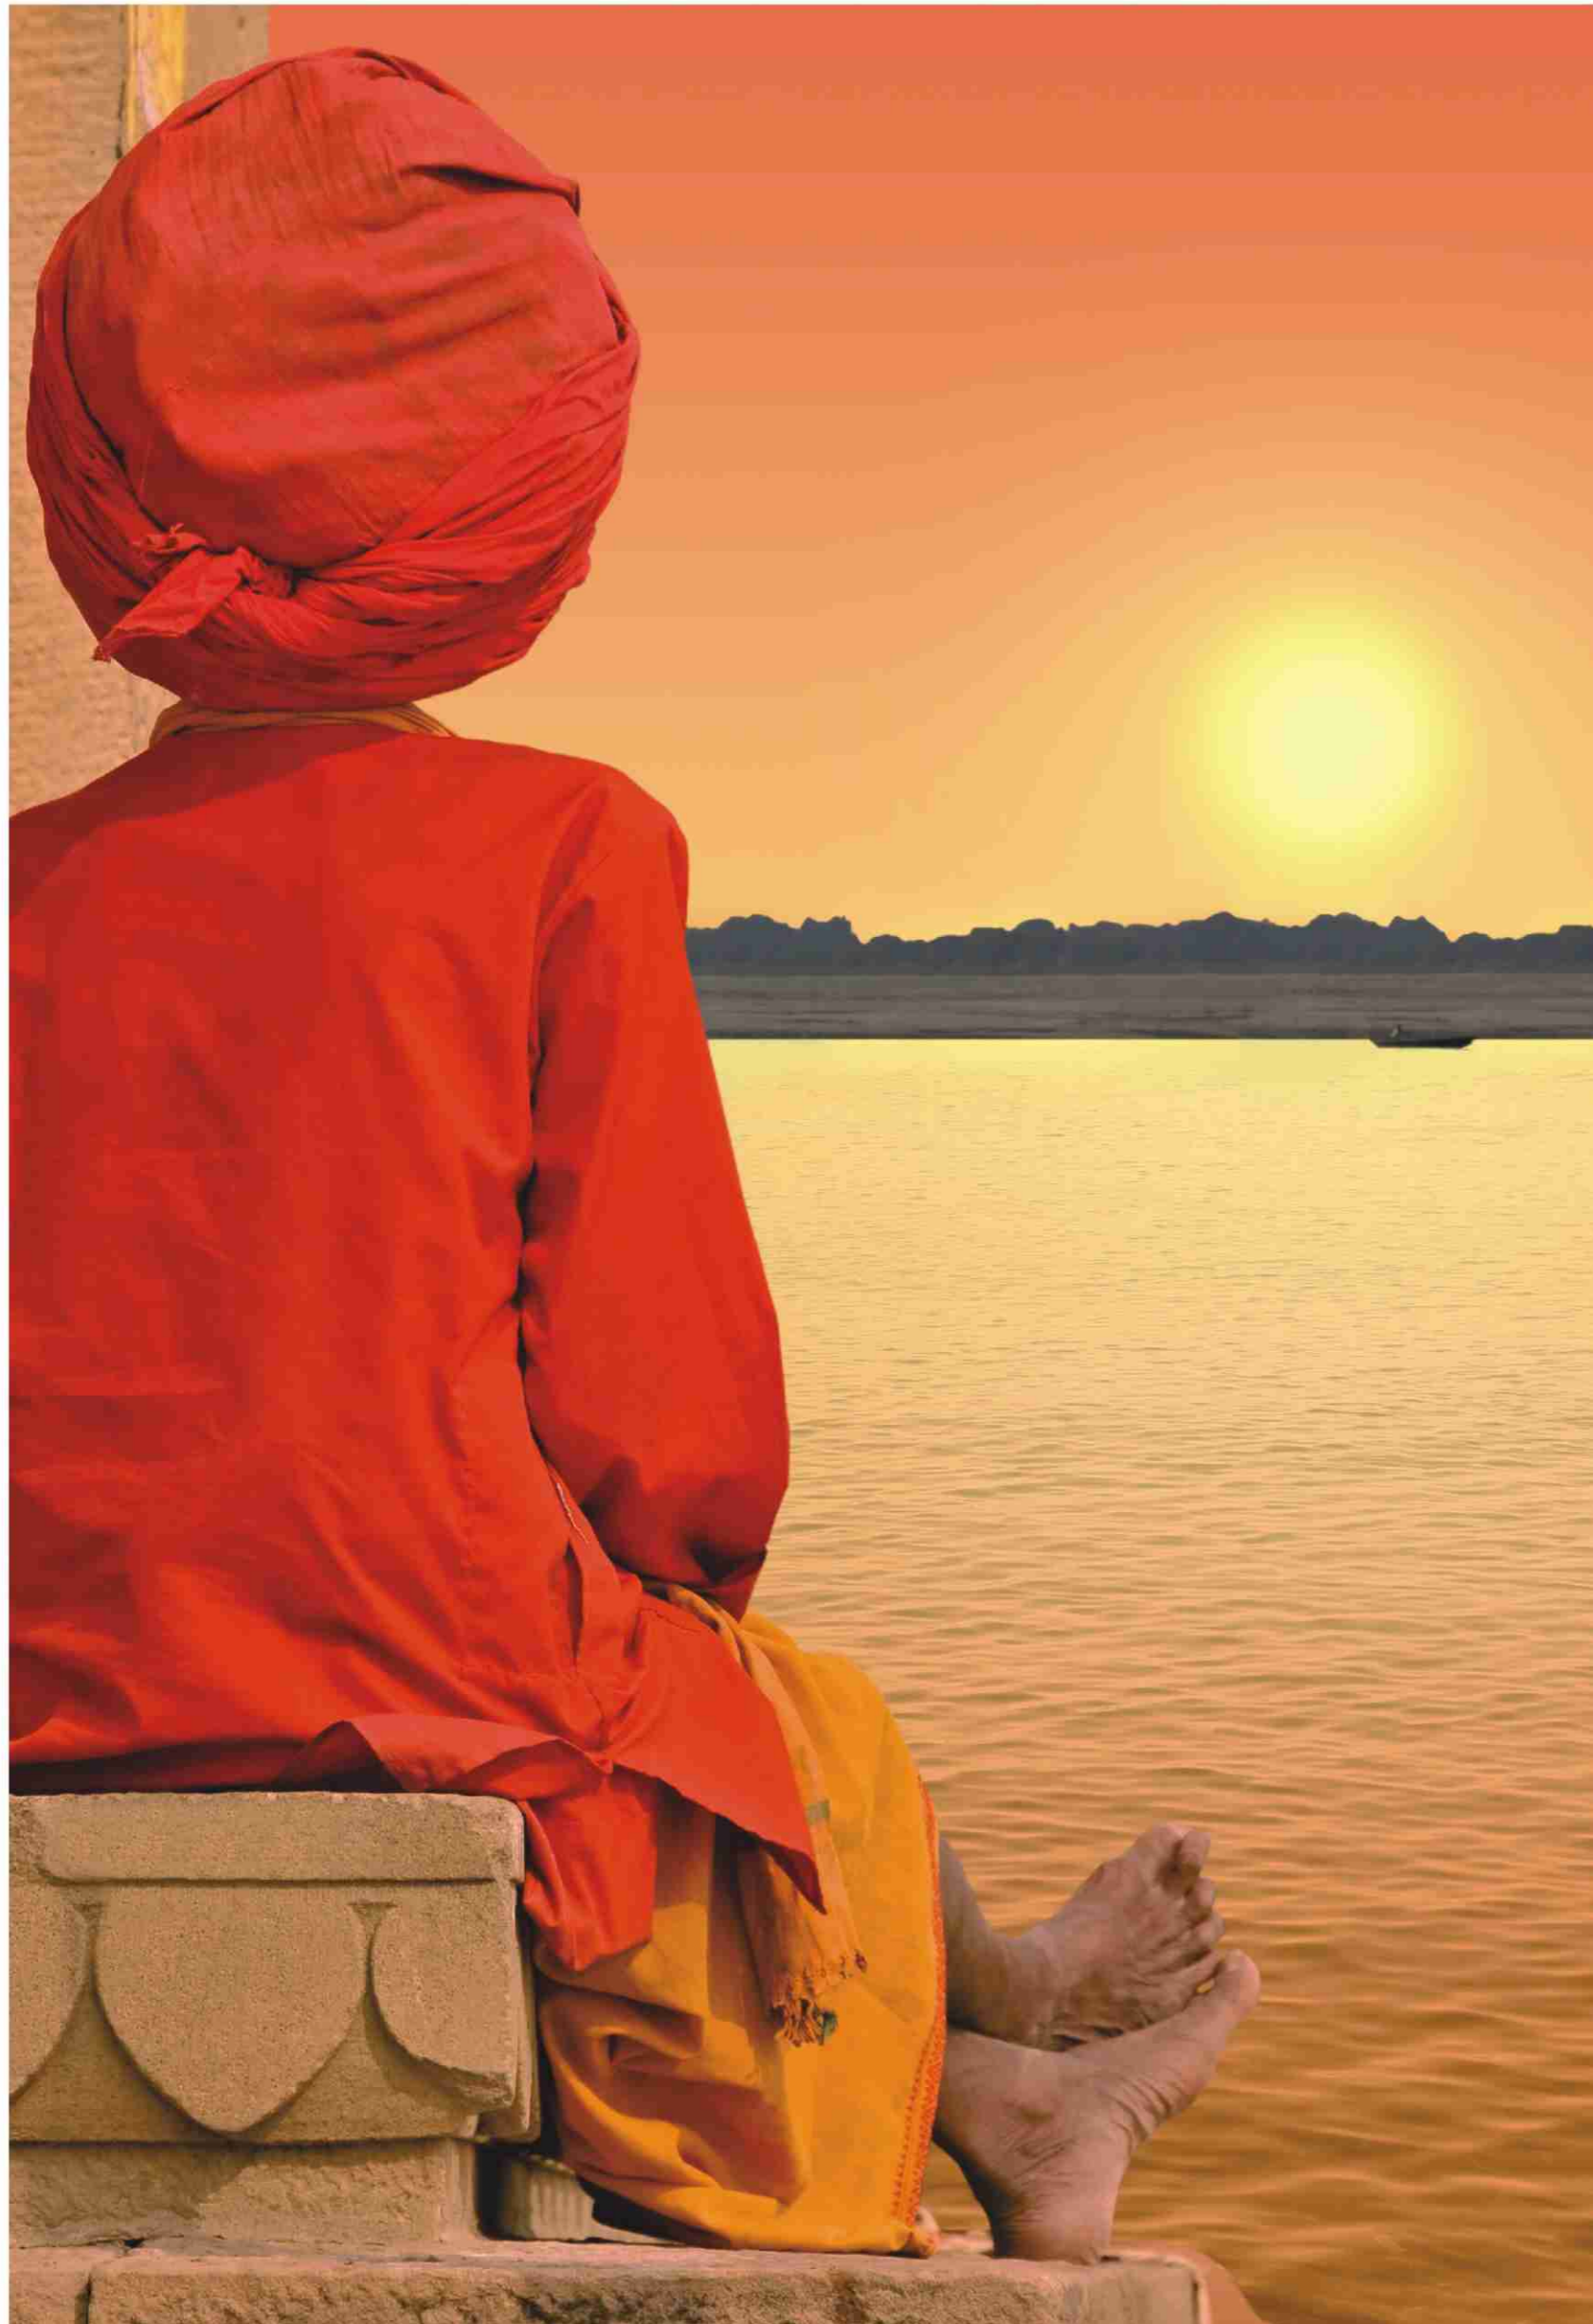


LET'S EXPLORE THE TIMELESS CHARM OF VARANASI

A city as old as time! A city which has been standing the tests of time for over 5,000 years. Varanasi or Kashi is said to be one of the oldest inhabited cities in the world. In Mark Twain's words, *"Benares is older than history, older than tradition, older even than legend, and looks twice as old as all of them put together."*

Alongside its religious aspects, the city has also been an important trading centre. Local arts and crafts have flourished here for centuries. It continues to be a leading centre of knowledge, and is home to several campuses, imparting both traditional and modern education.

Come and explore the city of Shiva.

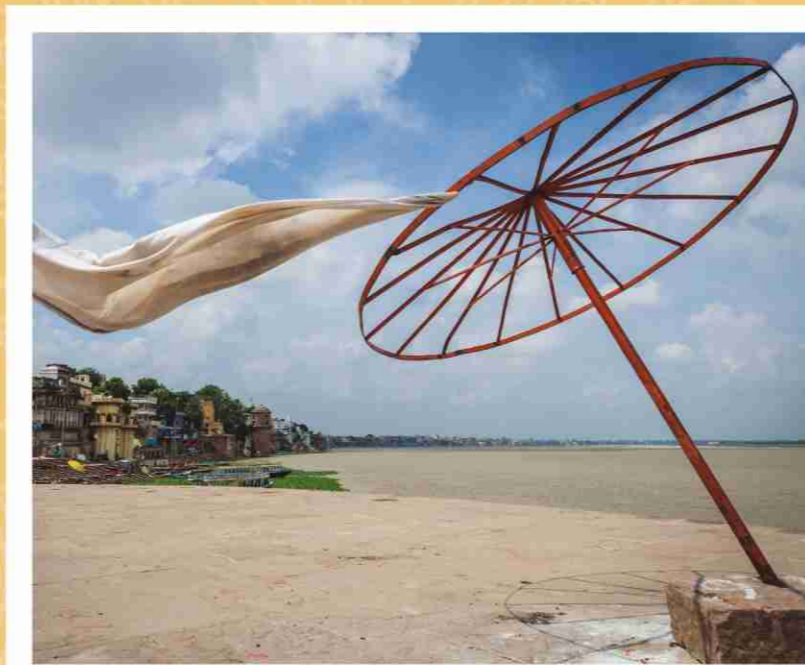



RUDRA
Royal



RUDRA
Royal

VDA approved

Earthquake resistant RCC framed structure

Aesthetically designed 2, 3 & 4 BHK residences

Unbeatable location at Chandpur, Varanasi

Finance Facility From All Leading Banks

BRING HOME THE MAGIC OF NATURE


Main Gate



OPEN THE DOOR TO NEW ERA LUXURY

If this world affords true happiness, it is to be found in a home where love, peace and harmony coexist. Come home to a world embraced by elegance, privacy and coziness. Careful and detailed planning has gone into the construction of each of these apartments. No stone has been left unturned to ensure that you get only the best in property.


Well-ventilated layouts | Efficient space planning
High quality specifications | Pleasant indoor-outdoor harmony

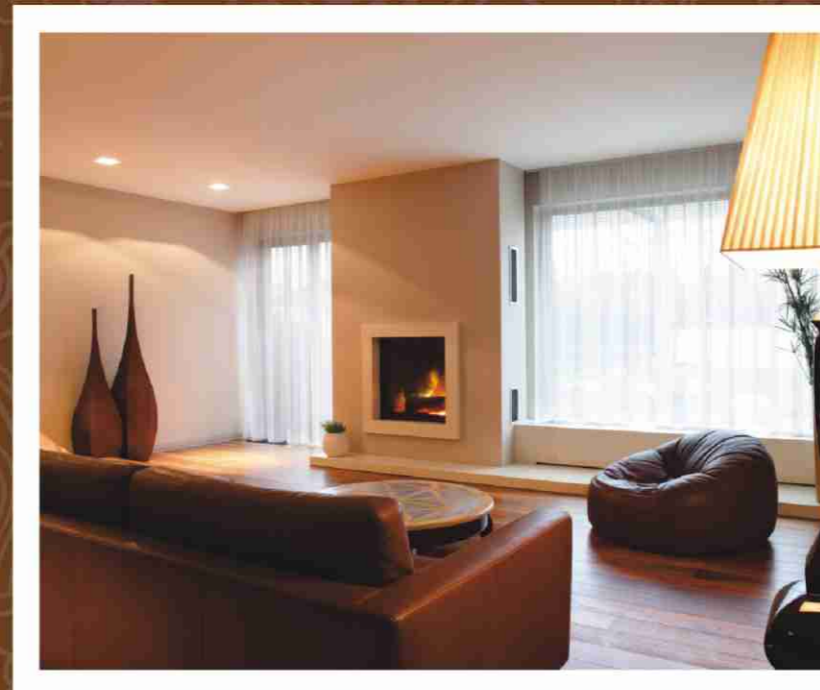

RUDRA
Royal




Side View

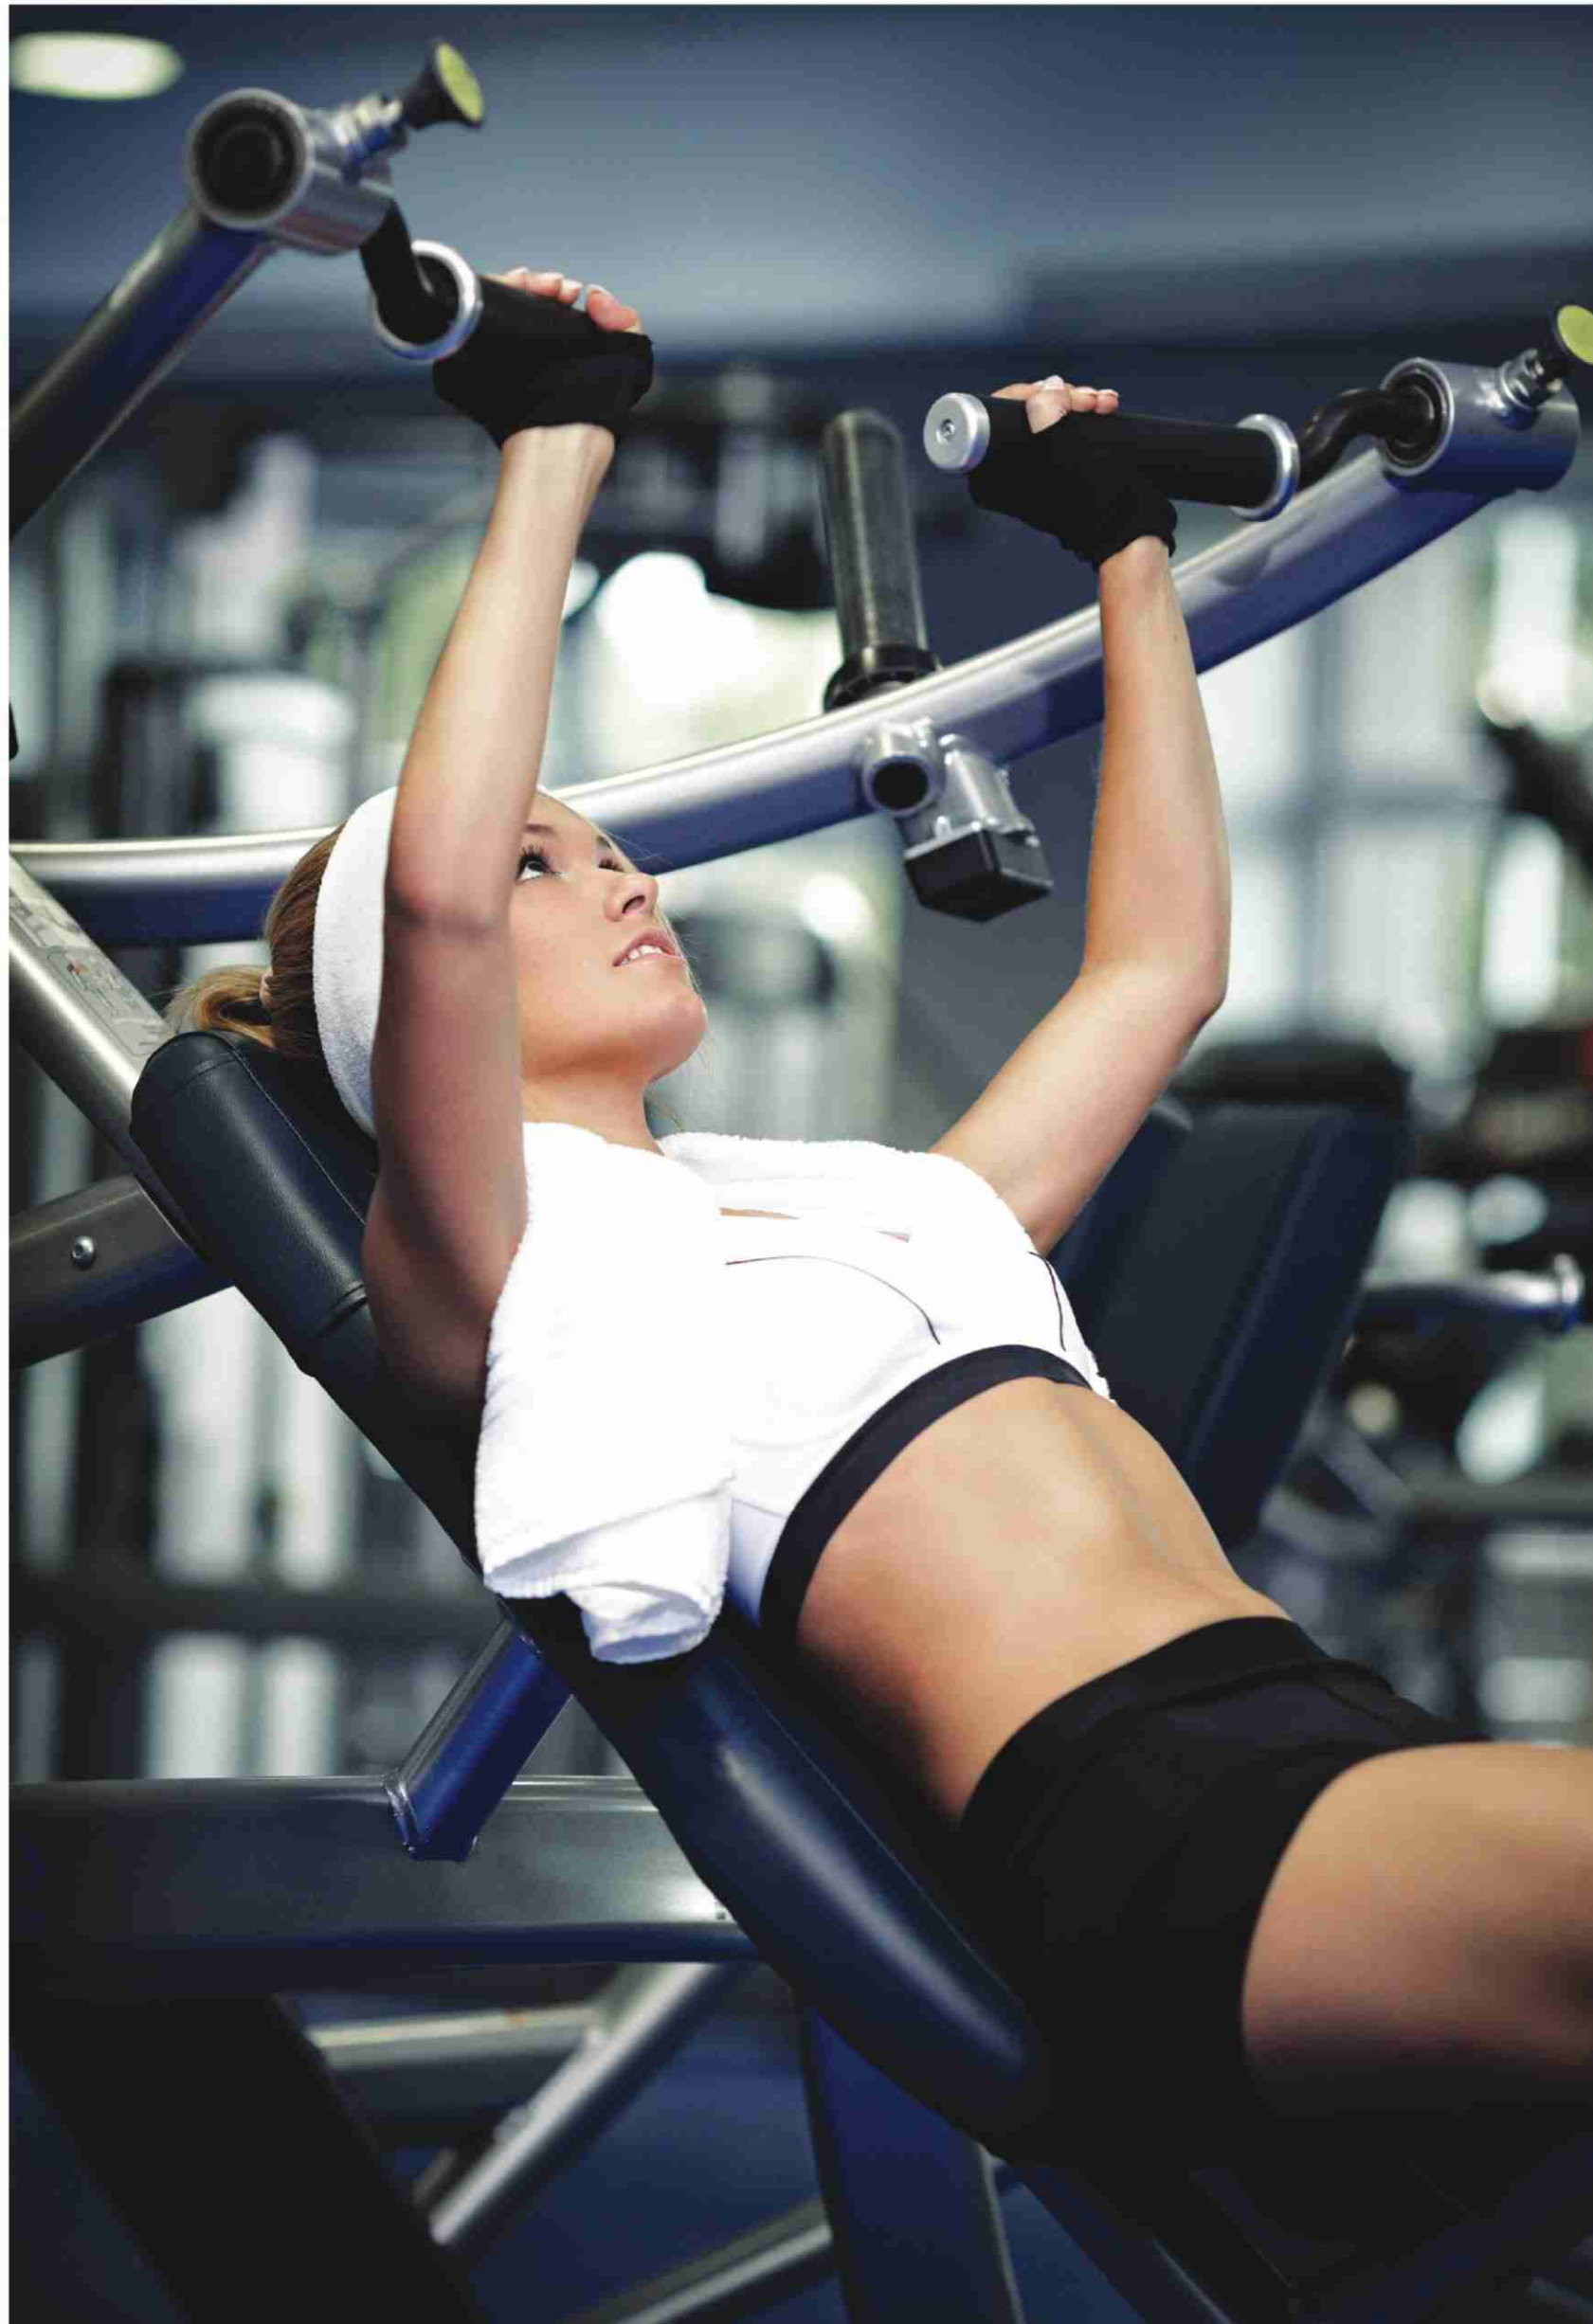

FOR A HAPPIER AND HEALTHIER LIFESTYLE

The greatest way to luxury is having the space and time to focus on your well-being. Welcome to the centre of fitness, relaxation and rejuvenation at Rudra Royal. It's time to heal the body, calm the mind and renew the spirit. Come and embrace a healthy lifestyle.

Well-equipped gymnasium
Indoor games | Jogging track

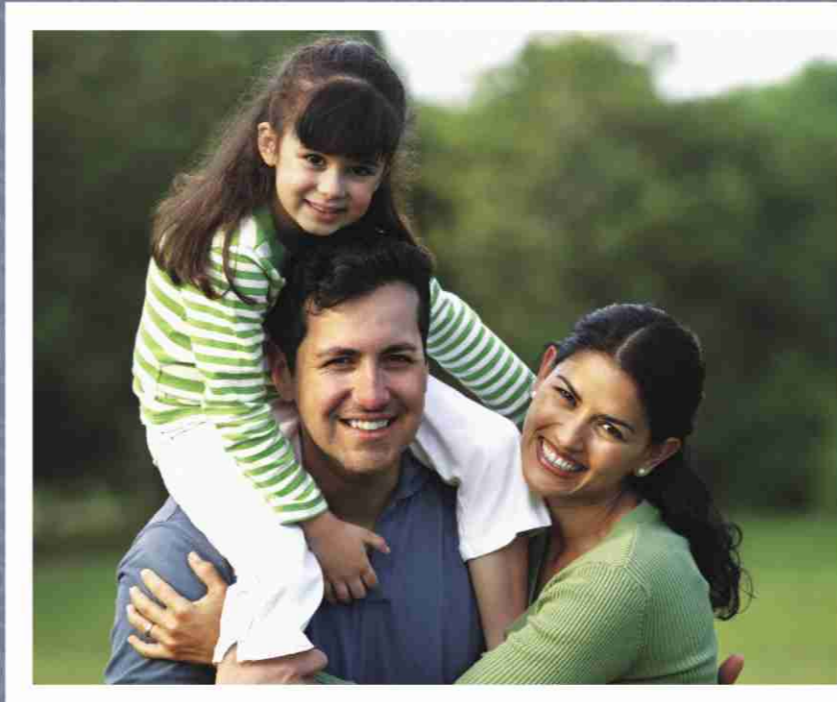




ENJOY THE SPECTACULAR SIGHT

65% (approx.) open area
Well decorated lift lobby
Concrete / Paved internal roads



Night View

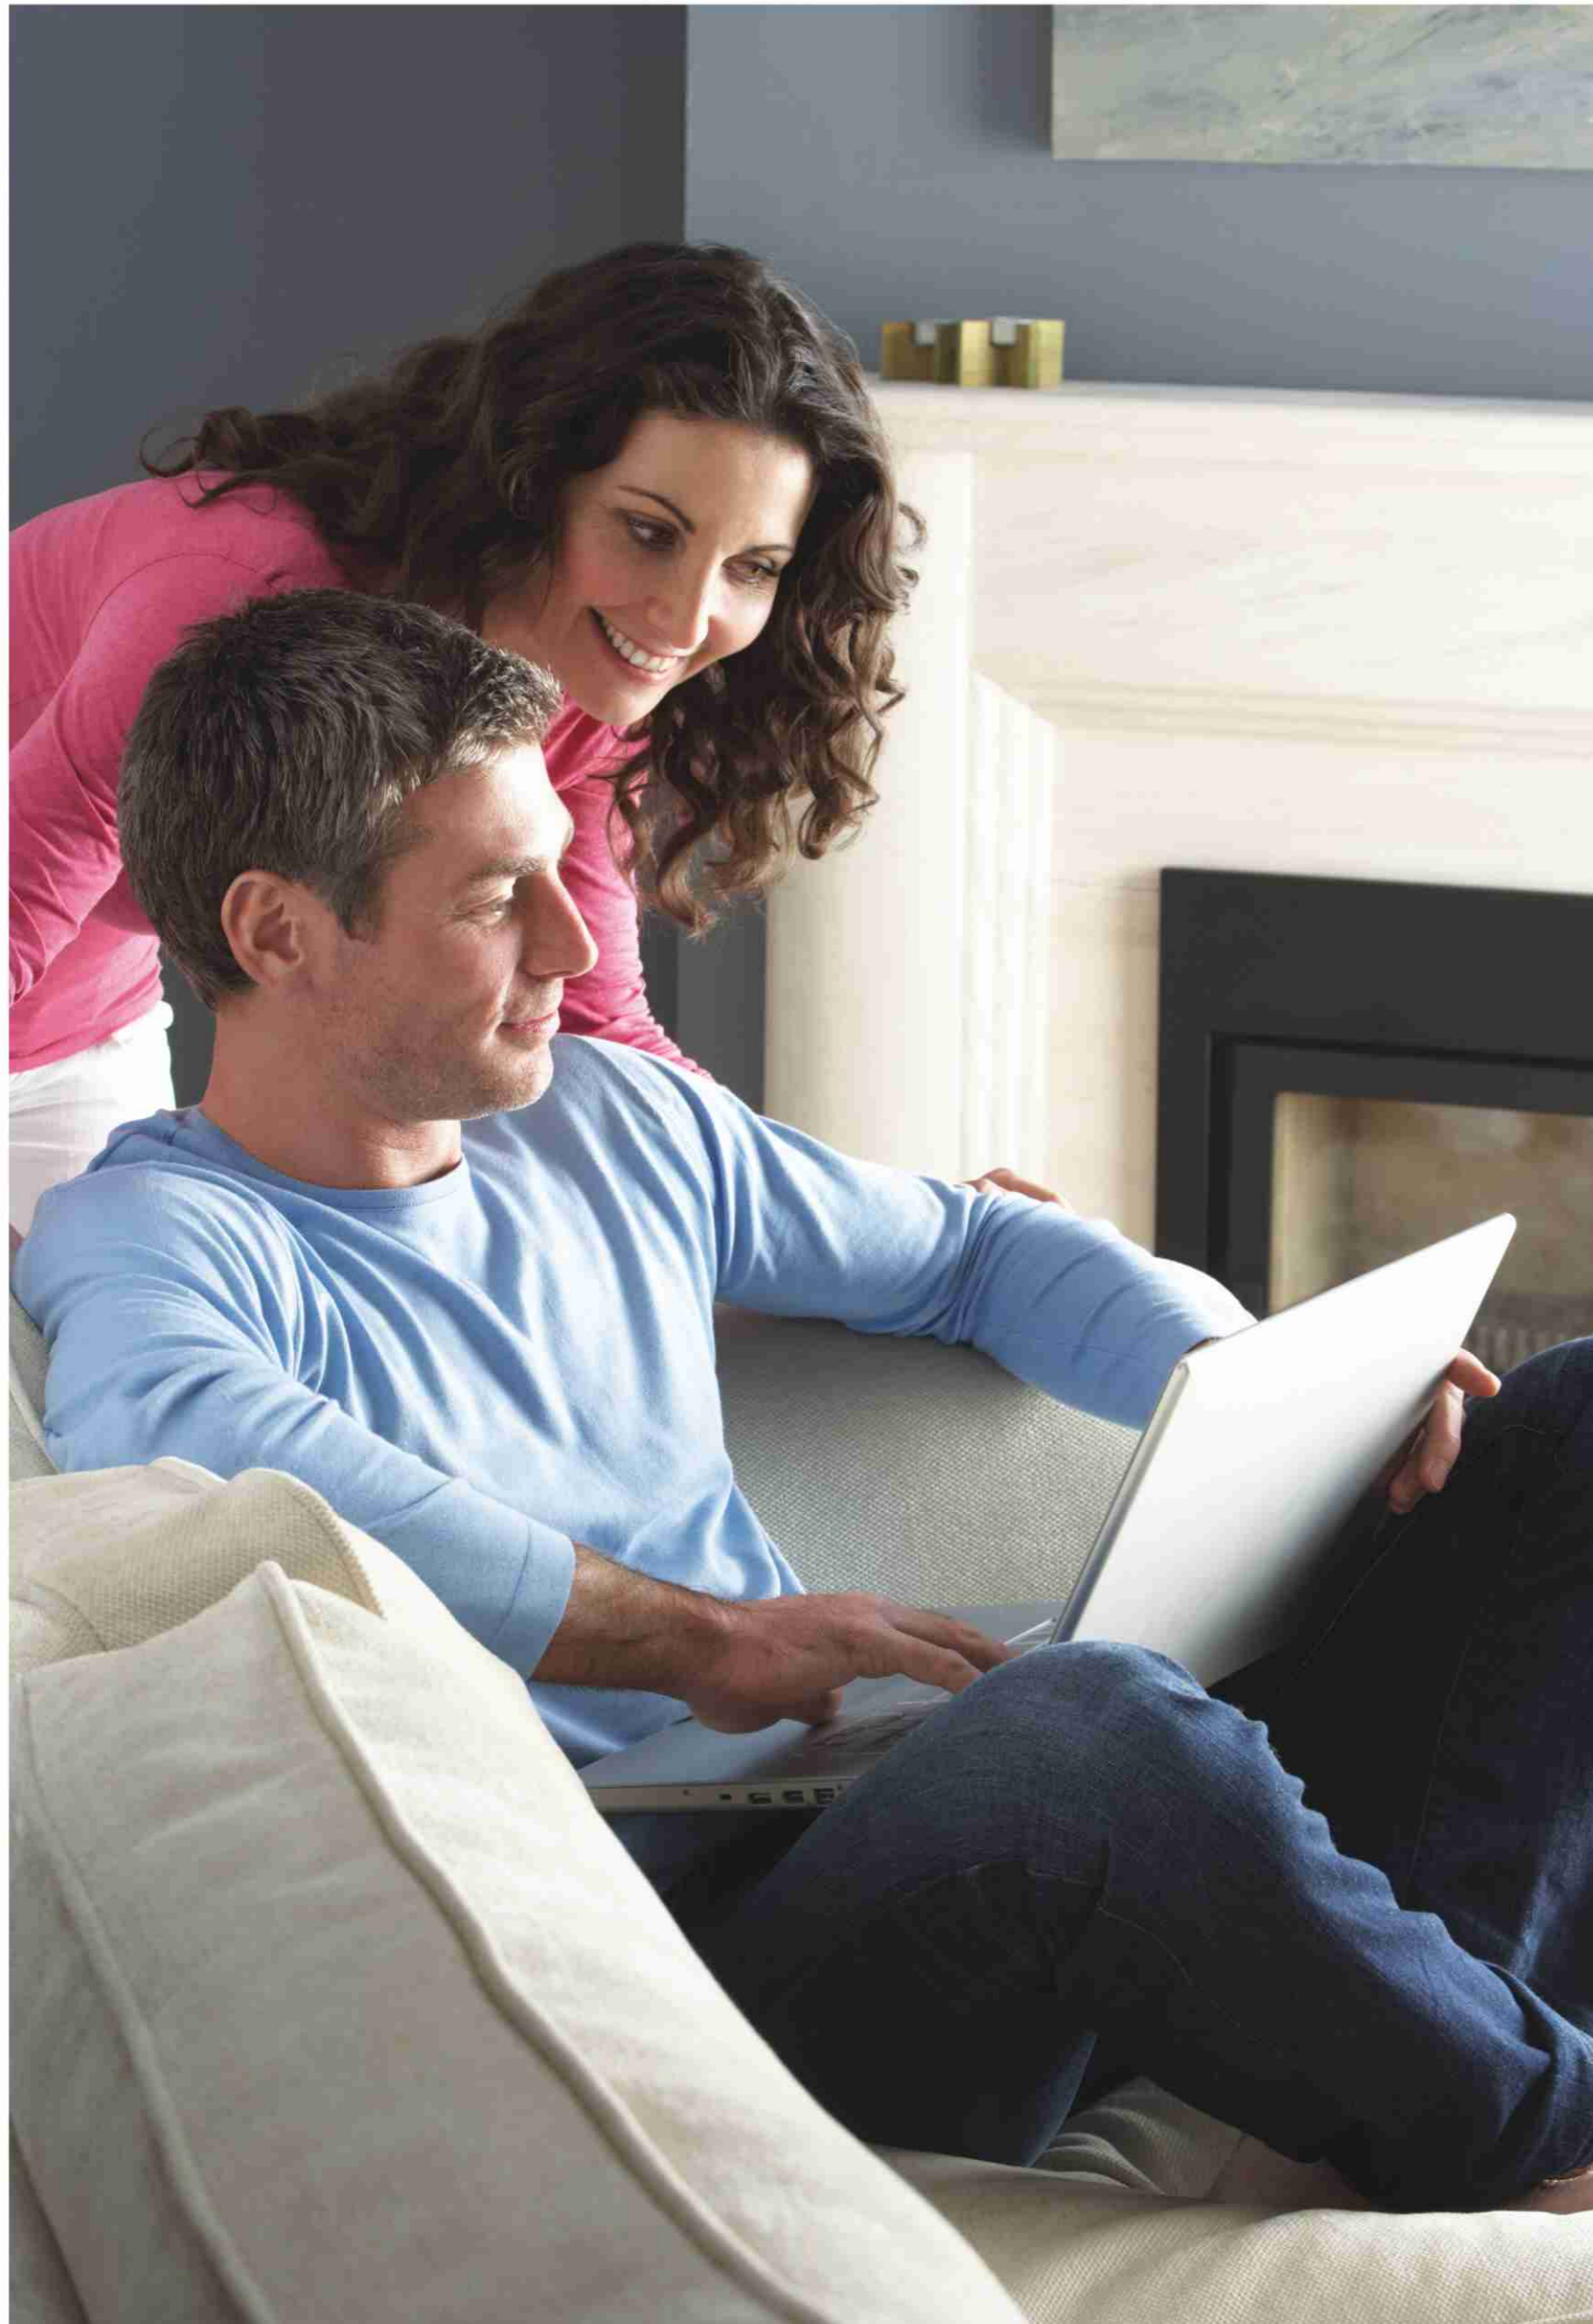

FREEDOM TO CHEER EACH MOMENT

Rudra Royal is thoughtfully planned to blend living spaces effortlessly with vivacious exteriors. Efficient management of the entire project and immense care for safety transform it into a spectacular complex. It's a privilege to invest in a captivating environment. It's a unique opportunity for you to lead a worry-free life.

- 24x7 security with CCTV at the main entrance of the project | 24 hr. water supply**
- Provision for hot & cold water supply | Power back-up in flats & select common areas**
- Intercom facility in each apartment | Automatic lifts with ARD system**
- Ample parking - basement, stilt & open | Convenience shop to cater to daily needs**
- Common toilet for drivers & servants | Rainwater harvesting | Firefighting system**
- Brick coba treatment on terrace for heat reduction | Genset & transformer**
- Street lights on boundary wall | Guard room**





TRANQUILITY
BEYOND BOUNDARIES

Aerial View

SITE PLAN



LEGENDS

1. Entrance gate
2. Jogging track
3. Parking
4. Transformer & Genset
5. Guard room

OTHER AMENITIES

- VDA approved
- Earthquake resistant RCC framed structure
- 2, 3 & 4 BHK apartments
- 65% (approx.) Open area
- Single gated community
- Fully-equipped gymnasium
- Multi-purpose hall
- Indoor games
- Reception & waiting area
- Intercom facility
- Automatic lifts with ARD system

- Ample parking - Open, stilt & basement
- 24x7 Security with CCTV at main entrance of the project
- Power back-up in flats & select common areas
- Rainwater harvesting & storm water drain
- Firefighting system
- Provision for hot & cold water supply
- 24x7 Water supply
- Brick Coba Treatment on terrace for heat reduction
- Street lights on boundary wall
- Common toilet for drivers & servants
- Convenience shop to cater to the daily needs
- Finance Facility From All Leading Banks**



FLOOR PLANS




TYPE - 1
FLAT - A | 4 BHK
 AREA - 1555 Sq. Ft.



TYPE - 1A
FLAT - A | 4 BHK
 AREA - 1375 Sq. Ft.




TYPE - 2
FLAT - B | 2 BHK
 AREA - 925 Sq. Ft.

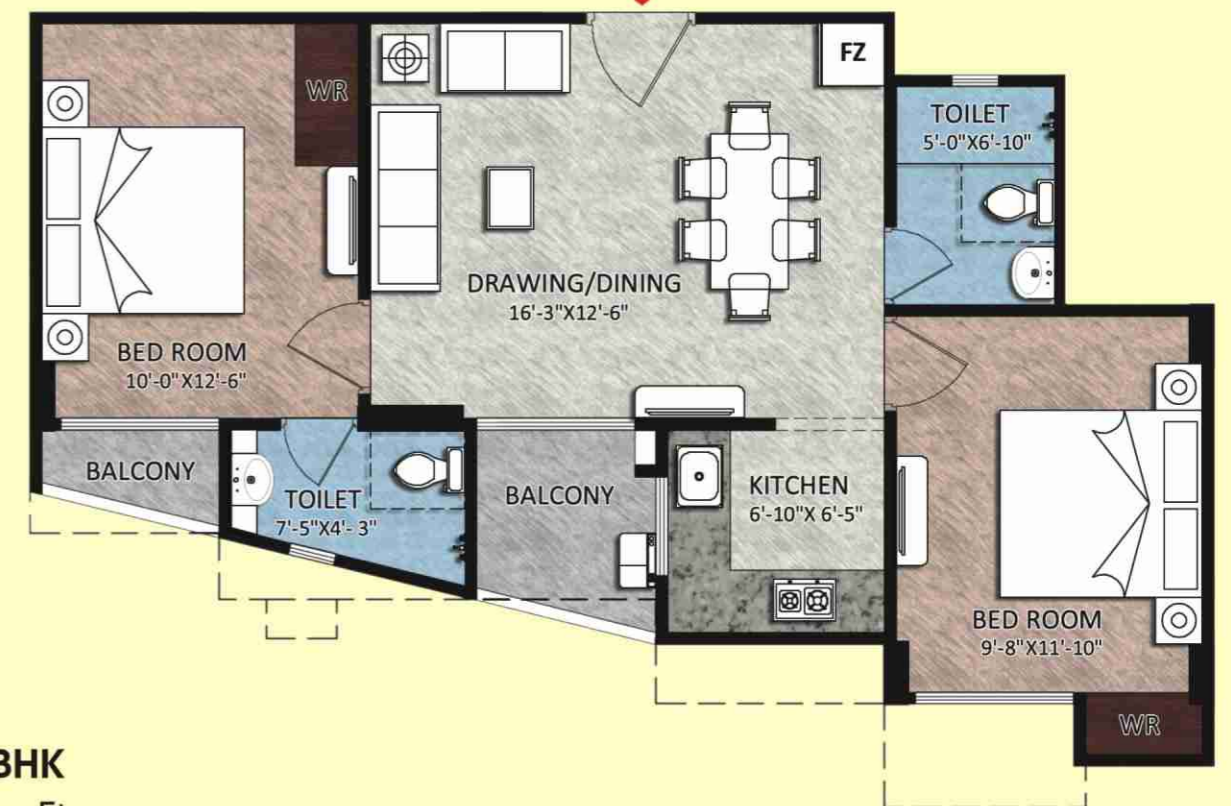


TYPE - 2A
FLAT - B | 2 BHK
 AREA - 872 Sq. Ft.


FLOOR PLANS

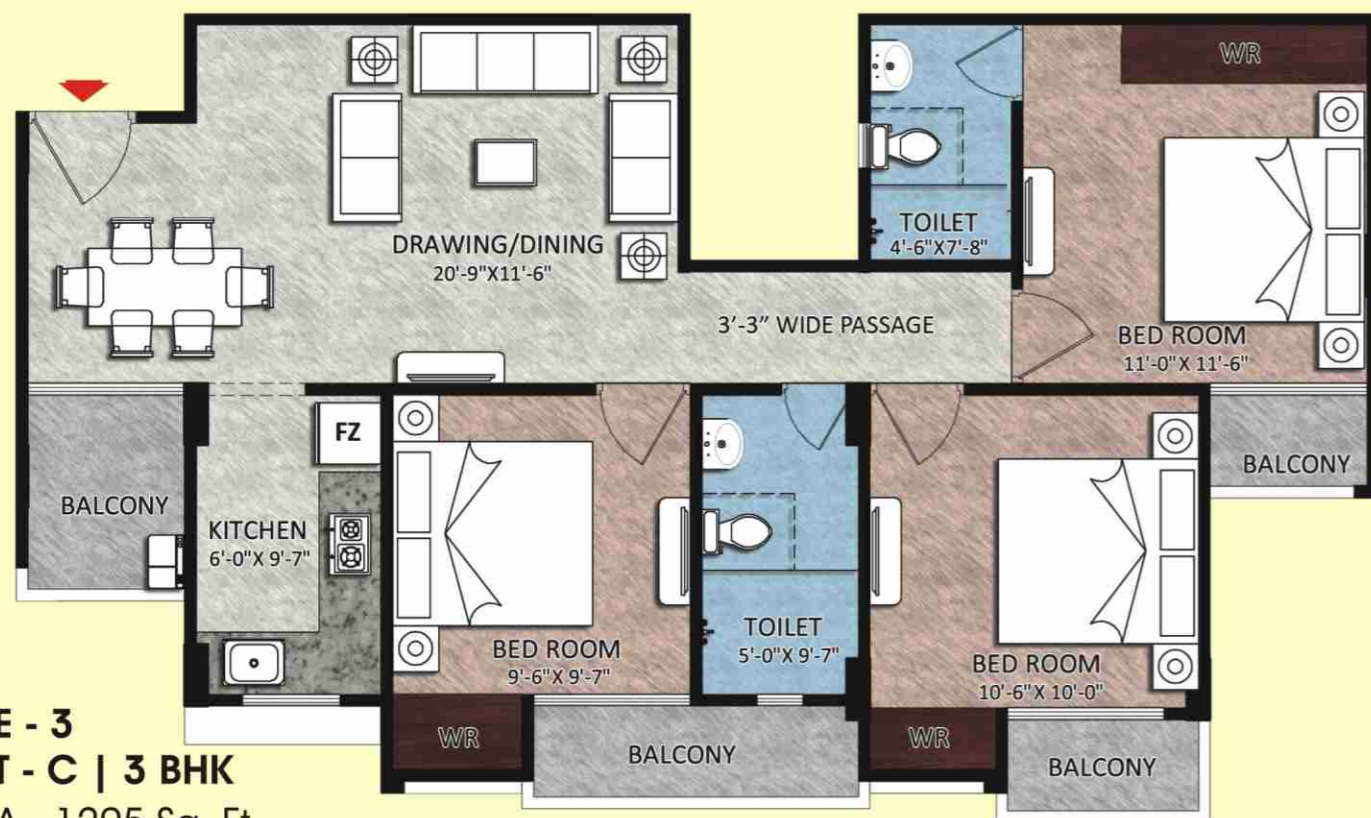

TYPE - 3
FLAT - C | 3 BHK
 AREA - 1205 Sq. Ft.

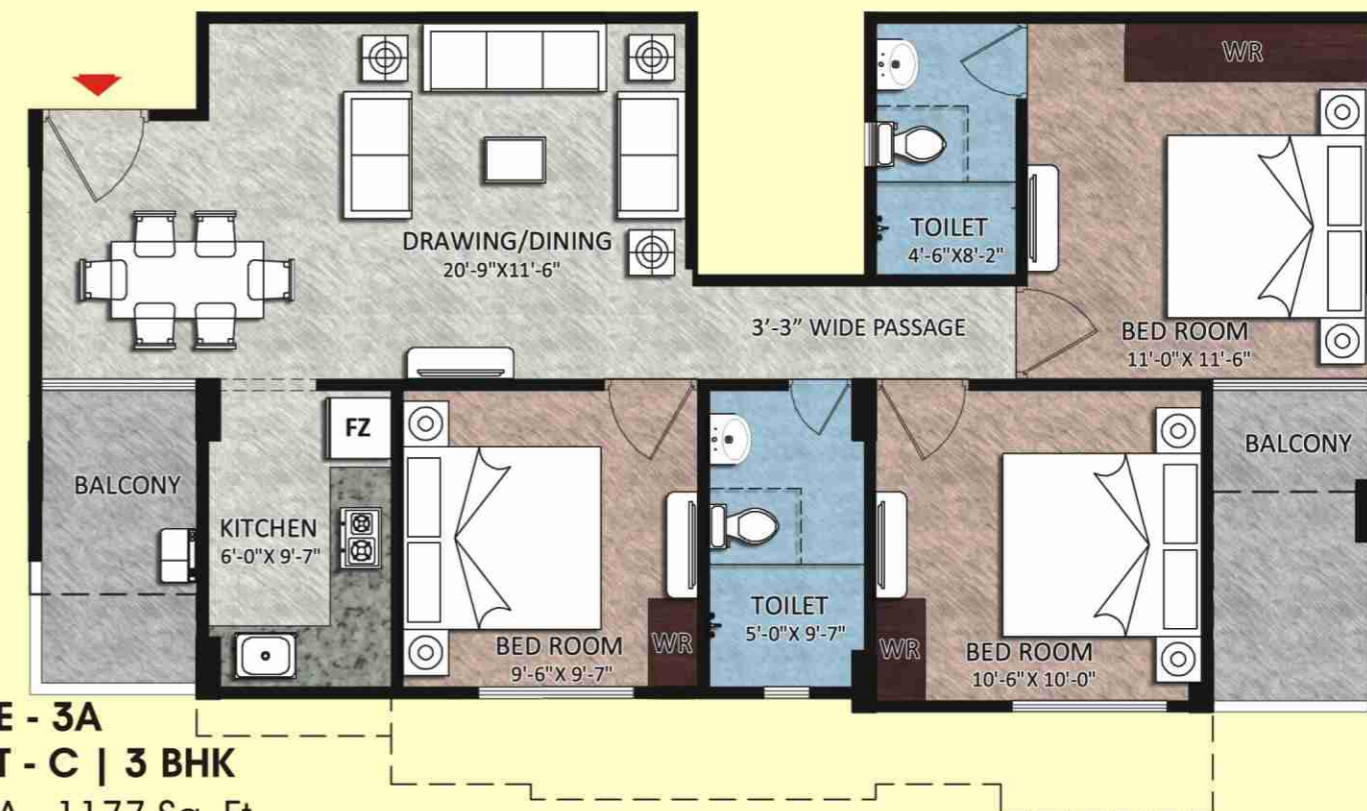

TYPE - 3A
FLAT - C | 3 BHK
 AREA - 1177 Sq. Ft.

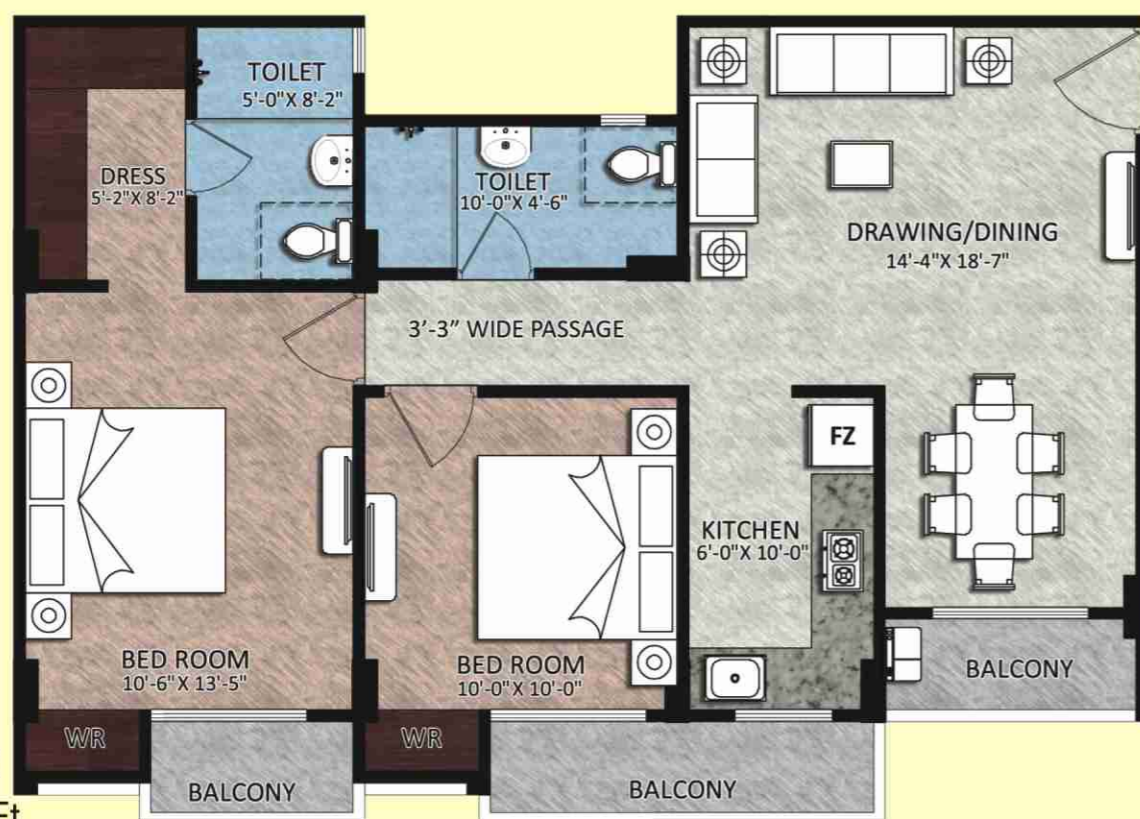


TYPE - 4
FLAT - A | 2 BHK
 AREA - 1128 Sq. Ft.




TYPE - 4A
FLAT - A | 2 BHK
 AREA - 1022 Sq. Ft.

FLOOR PLANS

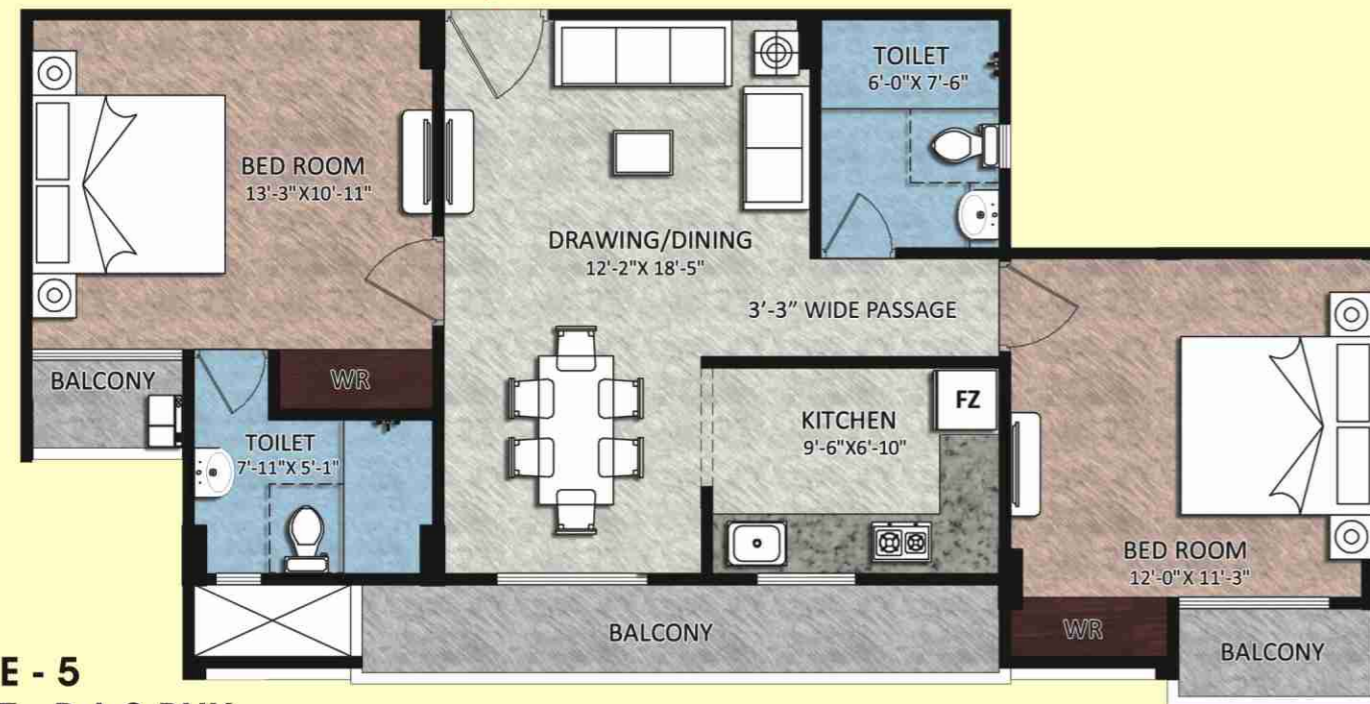

TYPE - 5
FLAT - B | 2 BHK
 AREA - 1117 Sq. Ft.

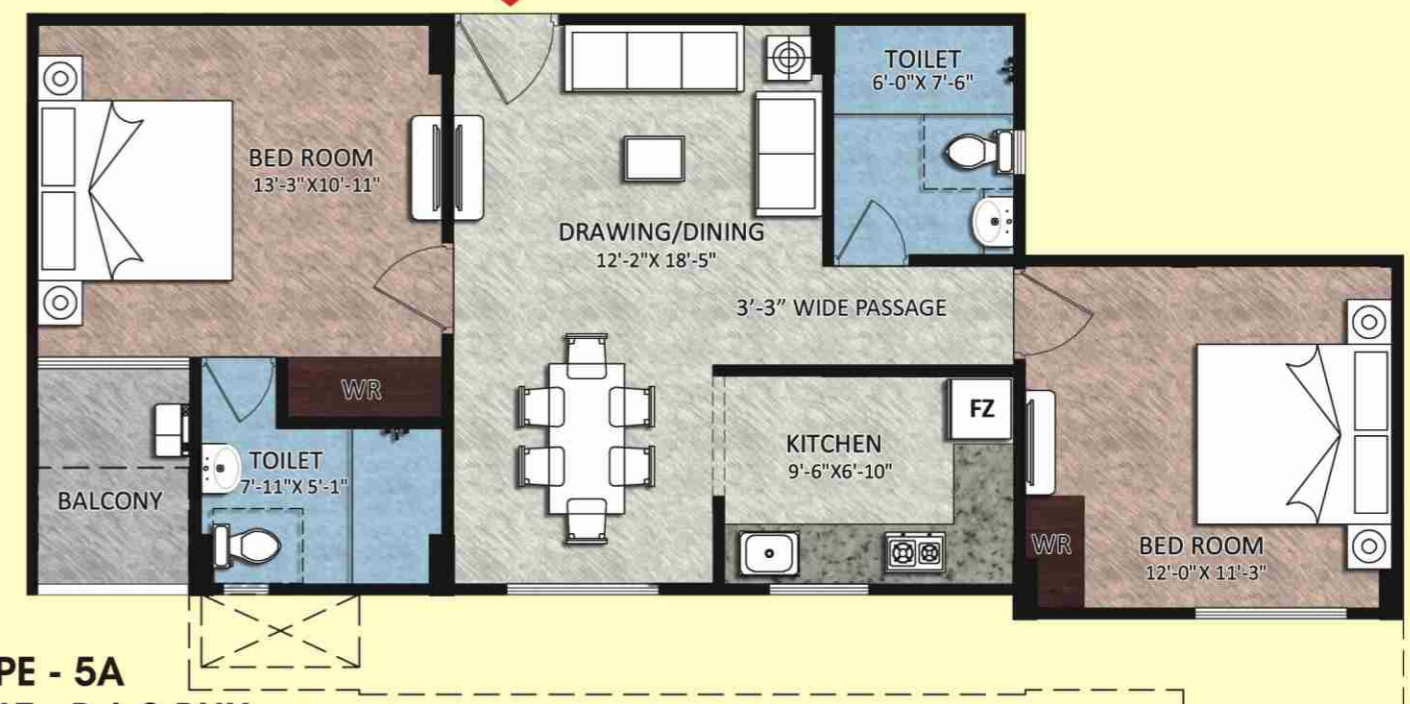

TYPE - 5A
FLAT - B | 2 BHK
 AREA - 1007 Sq. Ft.


TYPE - 6
FLAT - C | 3 BHK
 AREA - 1240 Sq. Ft.



TYPE - 6A
FLAT - C | 3 BHK
 AREA - 1110 Sq. Ft.



FLOOR PLANS

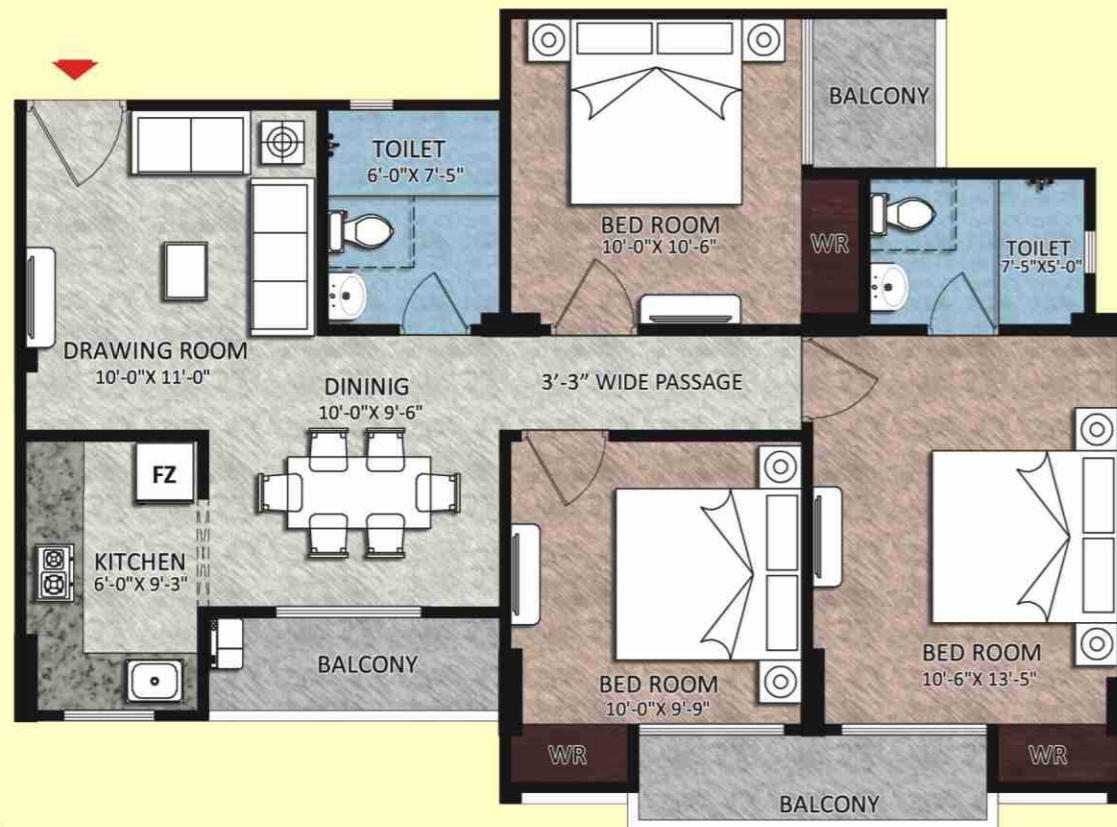

TYPE - 7
FLAT - D | 3 BHK
 AREA - 1185 Sq. Ft.




TYPE - 7A
FLAT - D | 3 BHK
 AREA - 1142 Sq. Ft.

TYPE - 8
FLAT - F | 3 BHK
 AREA - 1181 Sq. Ft.



TYPE - 8A
FLAT - F | 3 BHK
 AREA - 1182 Sq. Ft.

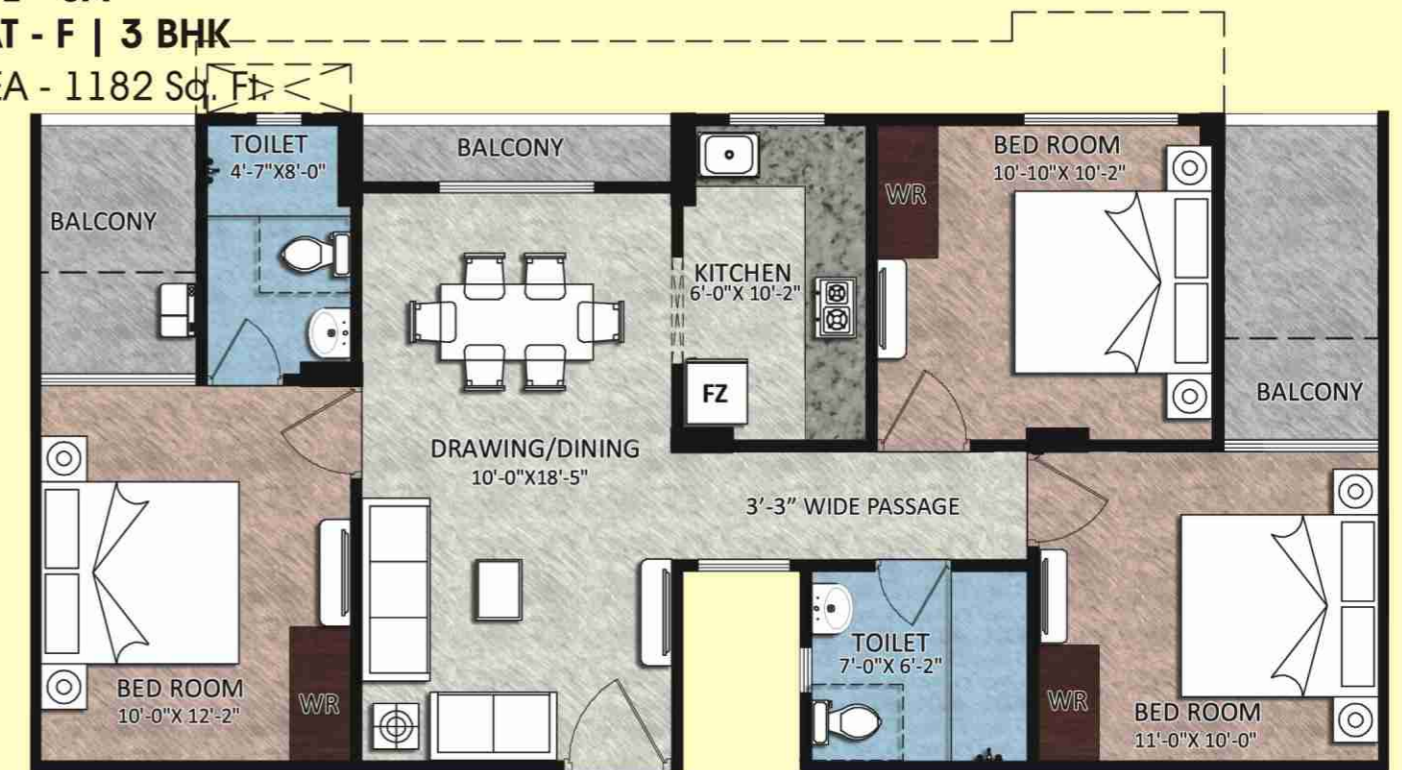

SPECIFICATIONS

STRUCTURE

Earthquake Resistant RCC Framed Structure

WALL FINISH

Living & Dining - Gypsum Plaster/POP Punning

Bedrooms - Gypsum Plaster/POP Punning

External Facade - Weather Coat/Equivalent Paint for Aesthetic Elevation

Kitchen - Designer Ceramic Tiles 2'0" ht. above Granite Platform

Toilets - Designer Ceramic Tiles up-to 7'0" ht.

Lift Lobby - Selected Granite/Stone Textured Tiles Cladding

Corridor - Gypsum Plaster with OBD/POP Punning with OBD

CEILING

Living, Dining & Bedroom - Gypsum Plaster/POP Punning

Kitchen, Toilet & Balcony - Gypsum Plaster/POP Punning

Corridor - Gypsum Plaster with OBD/POP Punning with OBD

FLOORING

Living & Dining - Vitrified Tiles (600x600)

Master Bedroom - Vitrified Tiles (600x600)

Other Bedrooms - Vitrified Tiles (600x600)

Kitchen & Corridor - Ceramic Tiles

Balconies & Toilets - Anti-skid Ceramic Tiles

Stairs - Selected Granite/Marble/Stone

Parking & Driveway - Paved/Concrete

FITTINGS & FIXTURES

CP FITTING/SANITARYWARE

Kitchen CP Fittings - Jaquar /Parryware/Cera/Equivalent with Stainless Steel Sink

Toilet CP Fittings - Jaquar/Parryware/Cera/Equivalent Conventional Fittings in all the Toilets

Toilet Sanitaryware - Jaquar/Parryware/Cera/Equivalent

Utility Balcony - Washing Machine Point

DOORS & WINDOWS

External Doors & Windows - Aluminium-Sliding Type (Powder Coated)

Door Frames - Reinforced Concrete Frames Painted to Suit Decor

Main Door - Laminated Flush Door

Internal Doors - Moulded Panel Doors

ELECTRICAL

Three Phase Supply with Concealed Copper Wiring & Modular Switches (ABB/MK/Anchor/Equivalent)

Drawing/Dining/Bedroom - AC Point with Wiring

Kitchen - Multiple Power Points for Home Appliances & Geyser

Toilets - Geyser Point

Utility Balcony - Power Point for Washing Machine

LIFTS

Automatic Passenger Lifts with ARD System

RAILINGS

Balcony/Stairs - MS Railings with MS Handrail

Representative brands being considered for this project.*

Sanitaryware

Bath Fittings

Steel

Electrical


Locks

Lifts

Paints





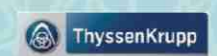














*The brands shown above are indicative in nature and may be substituted with equivalent brands.

Disclaimer: This brochure is purely conceptual and not a legal offering. The developer reserves the right to amend/alter the area, layout, elevations, specifications & amenities.

Elevations used in the brochure are purely artistic impressions and tend to change with/without prior notice.



Front View



DEVELOPING SPACES PASSIONATELY

Rudra Real Estate Ltd. is one of the fastest growing real estate development brands in North India with almost two decades of in-depth experience as a Builder & Developer. We are an ISO 9001:2008 certified company and a member of CREDAI & IGBC.

Rudra Group began its journey from Varanasi, India's holy city and subsequently expanded its footprints to Allahabad, Kanpur, Lucknow, Gorakhpur and Mirzapur all nascent and booming centres of North India.

It is now surging ahead at a rapid pace and planning to develop a PAN-India presence starting with Delhi-NCR. Notwithstanding the national developments, the goal is to never lose sight of two things that separate us from the rest of the industry – putting emphasis on quality and giving clients the maximum “bang for the buck” with on-time possession.

CORPORATE FOCUS

Redefining lifestyles, investing in systems & human resources and commitment to build better construction with timely completion of projects.

CORPORATE OBJECTIVES

Committed towards customer satisfaction. Continuously innovating to give comprehensive solutions. Complete detailing at every stage of construction. Ensuring optimum value addition and uncompromising attitude towards quality. All this is to bring to you additional comfort and confidence in our credibility.

THE PATHFINDER

The group is a brainchild of **Mr. Anoop Agrawal**, a first generation entrepreneur visionary. Apart from being Chairman and Managing Director of Rudra Real Estate Ltd., he is also the Promoter of M/s Rudra Shares & Stock Brokers Ltd. (Formerly Known as Gigantic Securities Ltd.)

Mr. Arun Agrawal is the Promoter and Managing Director of Rudra Real Estate Ltd. Mr. Agrawal is the young face of Rudra Group who expertly handles the day-to-day operations of the company ensuring world-class construction and timely possession of the projects.

RUDRA PROJECTS



Rudra Heights
Paharia, Varanasi



Rudra Towers
Sunderpur, Varanasi



Rudra Apartments
Shivpur, Varanasi



Rudra Prestige
Ghantimill, Varanasi




Rudra Samriddhi
Bhagwanpur, Varanasi



Rudra Laxmikunj
Paharia, Varanasi



Rudra Greens
Singhpur, Kanpur

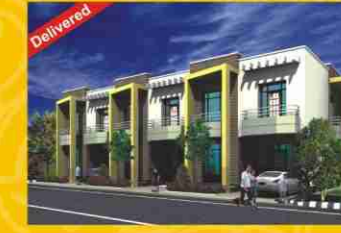

Rudra Residency
Swaroop Nagar, Kanpur



The Mall
Kanpur



Rudra Enclave
Rewa Road, Allahabad



Rudra Vindhyadham
Plots (Residential), Mirzapur



Rudra Twin Towers
New Berry Road, Lucknow



Rudra Ratnam
Sarnath, Varanasi



Rudra Mukund Villas
Nati Imli, Varanasi



Rudra Pushpak Vihar (Plot)
Babatpur, Varanasi



Rudra Karoma Greens (Plot)
Harauha, Varanasi



Rudra Banke Bihari Residency
Bhaktinagar, Pandeypur, Varanasi



Rudra Ganges
Dandi, Parao, Varanasi



Rudra Awadh Residency
Shivpur, Varanasi



Rudra Buddha Enclave
Ashapur, Varanasi



Rudra Aishwaryam
Shivpur, Varanasi



Rudra Garden City
Mughalsarai



Rudra Aakriti
Naini, Allahabad




Rudra Sangam
Jhunsi, Allahabad

UPCOMING PROJECTS

1. **Rudra Rameshwaram Apartment**, Harauha, Babatpur, Varanasi
2. **Rudra Anandam (Farm House)**, Chunar
3. **Rudra Aastha**, Singhpur, Kanpur
4. **Rudra Divyajyot Dham**, Amaliya, Kanpur
5. **Rudra Vrindavan**, Raebareli Road, Lucknow
6. **Rudradeep Regalia**, Shaheed Path, Lucknow
7. **Rudra Fortune**, Hapur, Delhi-NCR
8. **Rudra Gorakhdham Apartment**, Gorakhpur

LOCATION MAP

Not to Scale

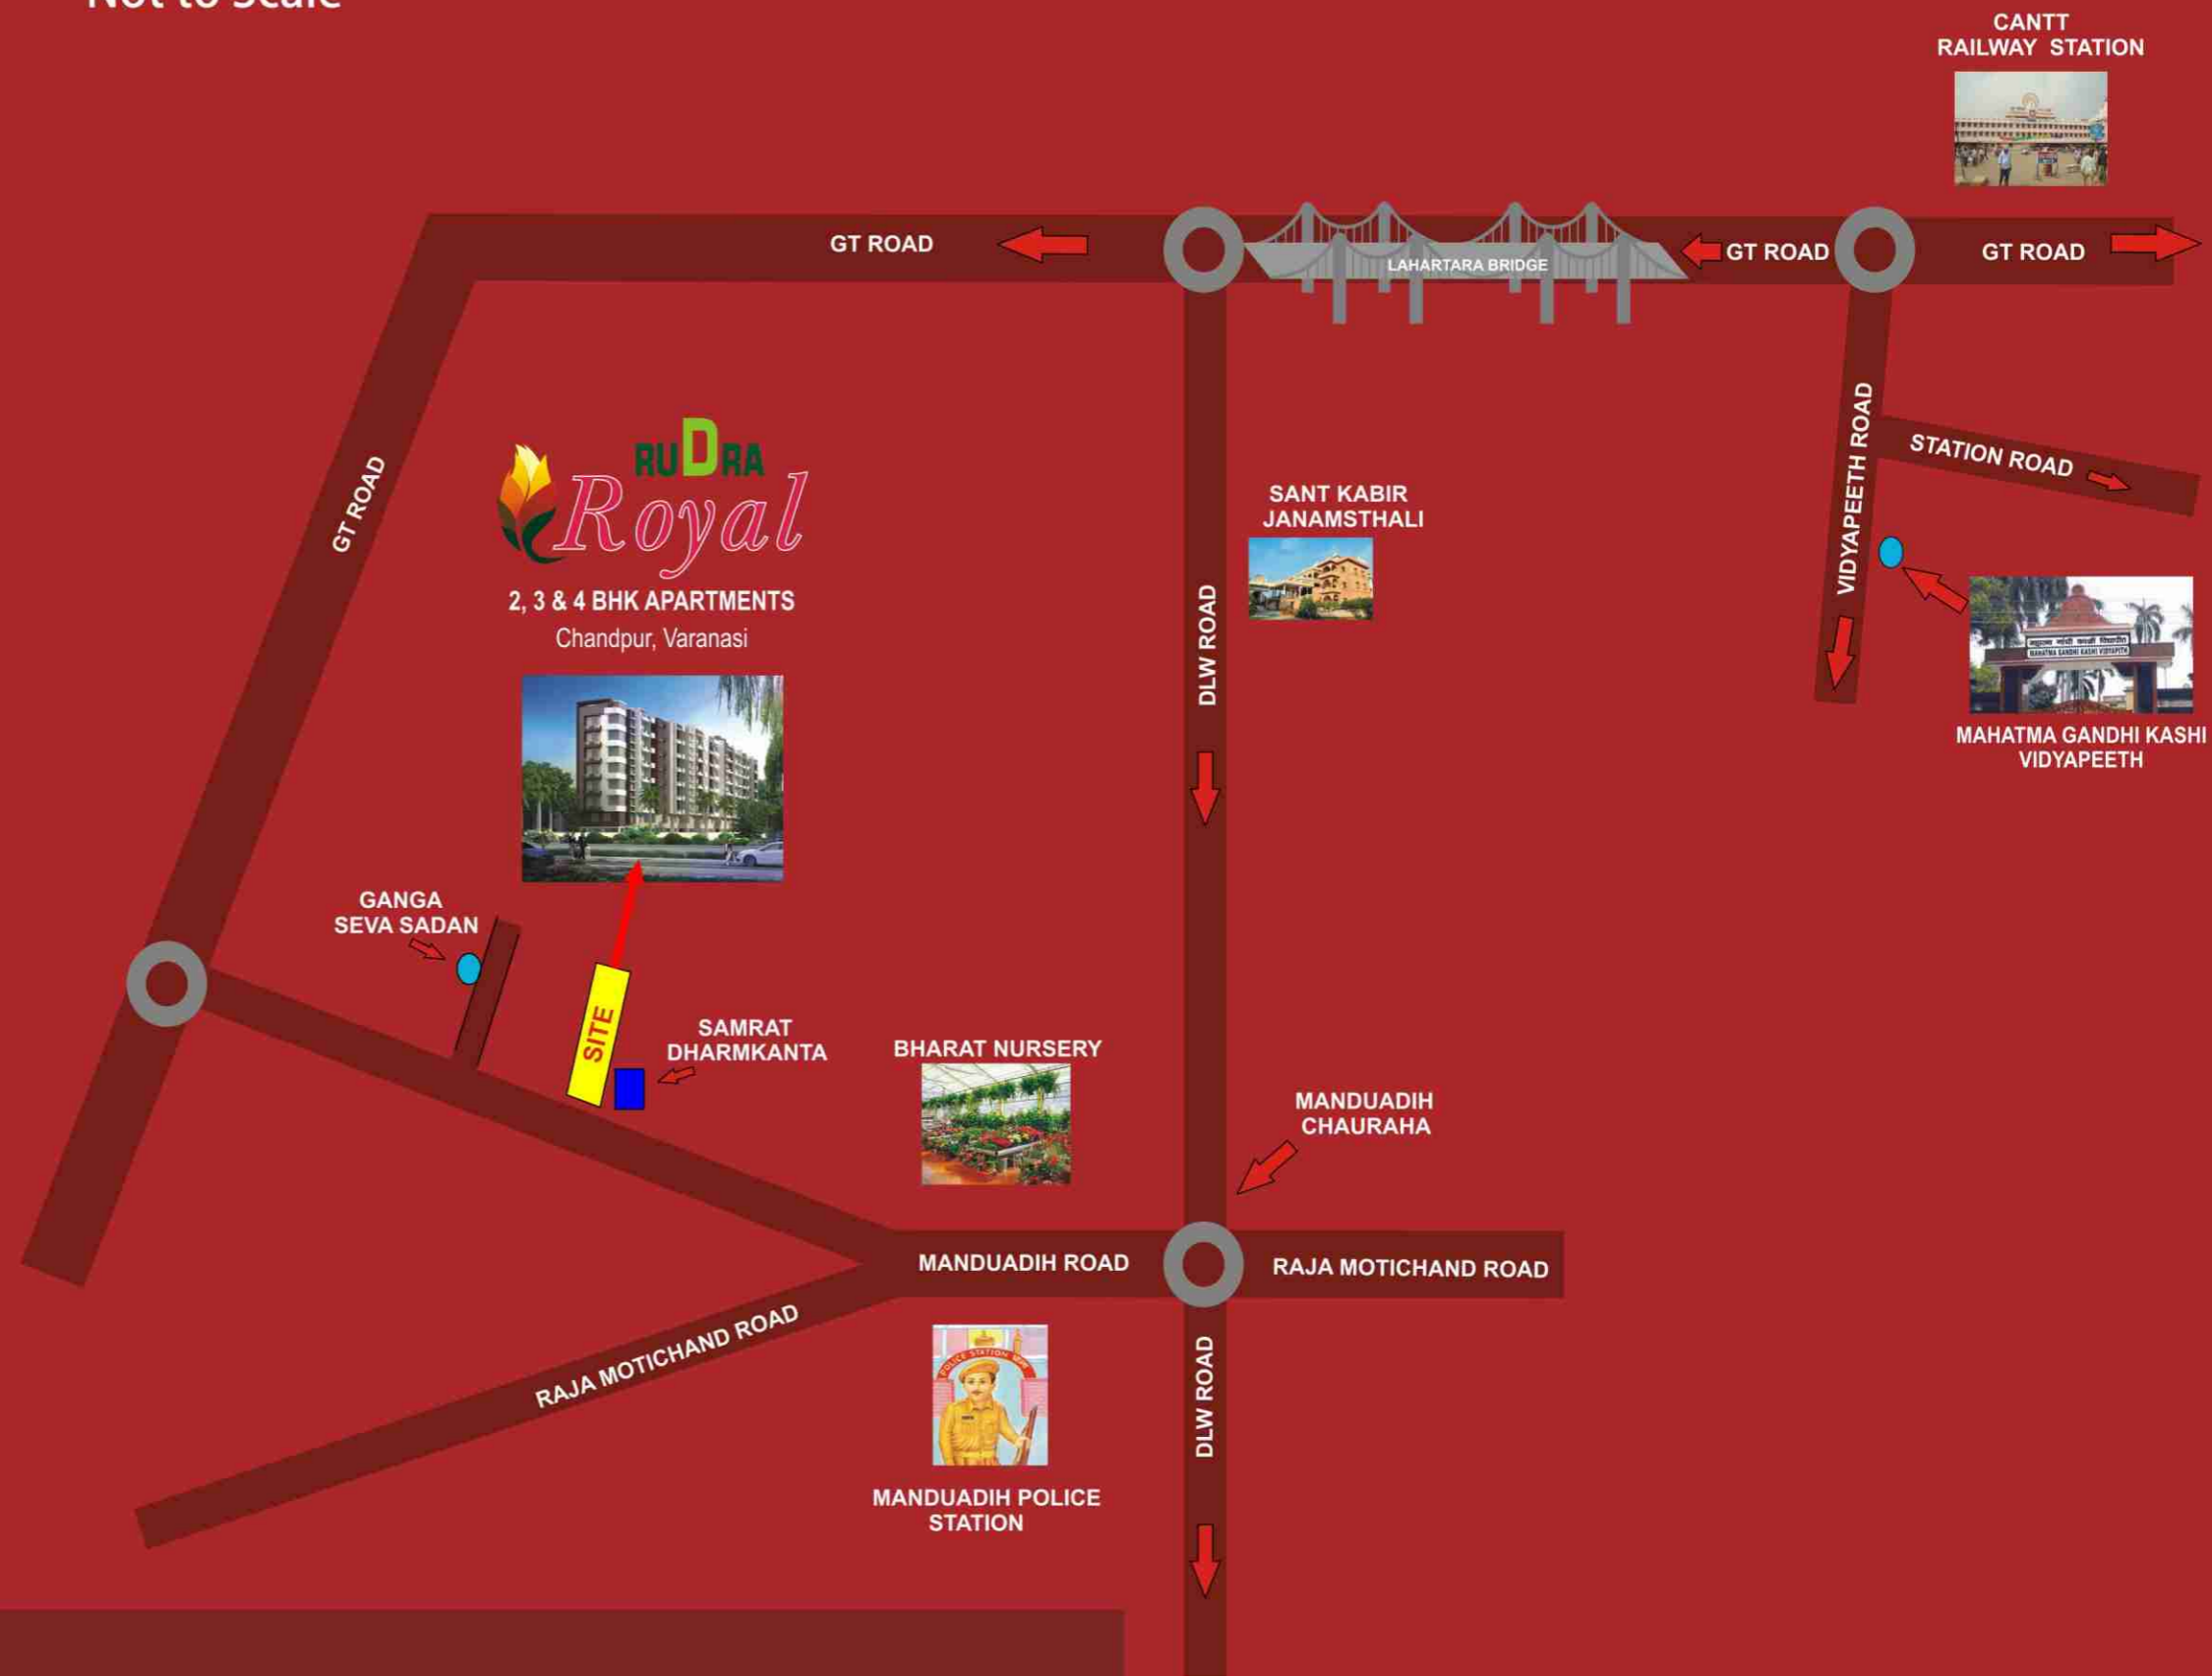

Rudra Realtech Pvt. Ltd.

(A Group Company of Rudra Real Estate Ltd)

Regional Office

Rudra House
 Indian Press Colony
 Maldahiya, Varanasi-221002
 Ph. No.: 0542-3041111
 M: +91 9519114075 - 84
 E-mail: sales.vns@rudra.net.in

Corporate Office

Rudra Real Estate Ltd.
 5-UGF, Himalaya House, 23 K.G. Marg
 Connaught Place, New Delhi-110001
 Ph. No.: 011-49434943
 M: +91 7042191111
 E-mail: sales@rudra.net.in

Toll-free : 1800 102 4151

www.rudra.ooo

sms RUDRA to 56161

Our Projects: DELHI-NCR, VARANASI, ALLAHABAD, KANPUR, LUCKNOW, GORAKHPUR, MIRZAPUR

Group Company

Rudra Shares & Stock Brokers Ltd.
 (Formerly known as Gigantic Securities Ltd.)
 Member: NSE, BSE, MCX-SX, MCX - NCDEX, DP-CDSL
 Ph.: 0512-6711000-30 | www.rudrashares.com

