



ENTER YOUR PRIVATE ISLE WITH THE LUXURY OF LIFE



OASIS
YOUR PRIVATE ISLE
KANDIVALI (EAST)

2, 2½ & 3 BHK PREMIUM RESIDENCES

Project by





Actual Image of Show Flat



Actual Image of Show Flat



Actual Image of Show Flat



Actual Image of Show Flat

PROJECT HIGHLIGHTS



2 imposing multi-storey high rise towers





Luxurious 2, 2½ & 3 BHK residences with picturesque views of the surrounding greens



Unmatched connectivity to the W.E.H., railway station, malls, restaurants & other social infrastructure

PROPOSED FOR FUTURE DEVELOPMENT AND PART OF COMMON LAYOUT

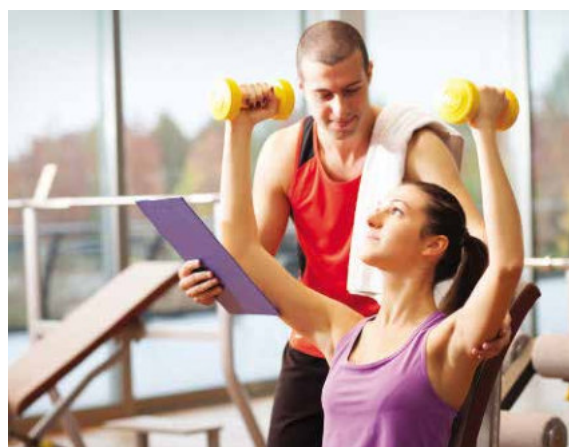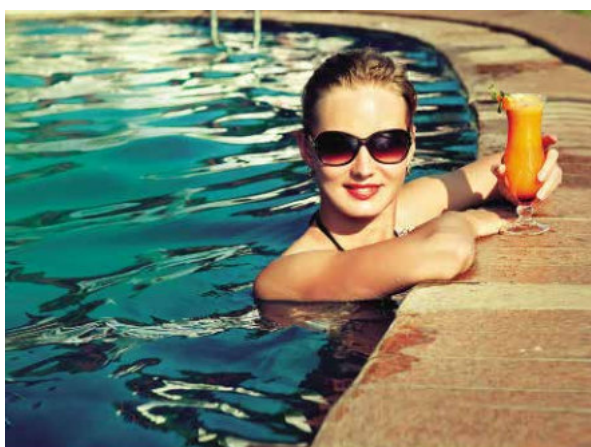

- Children's Play Area • Jogging Track • Senior Citizen's Zone • Multi-purpose Hall • Waiting Lounge • Net Cricket
- Fitness Center with Spa and Sauna • Multi-purpose Court • Amphitheatre • Swimming Pool • Biometric Entry
- Video Door Phones • Grand Entrance Lobby • CCTV Cameras • High-speed Elevators • Yoga Area

CONNECTIVITY

ALL WITHIN 15 MINS.



SCHOOLS & COLLEGES

- Lokhandwala Foundation School
- Thakur Vidhya Mandir High School
- Thakur College



MALLS & SHOPPING

- 101 Growell's Mall
- Raghuleela Mall
- Megamart
- Big Bazaar
- Pantaloons
- Globus
- Reliance Trends



CONNECTIVITY

- Kandivali Railway Station
- Western Express Highway



HOTELS & RESTAURANTS

- Fast Food Express
- McDonald's
- Pizza Hut
- KFC
- Zaffran
- Domino's
- Subway
- Mainland China



MOVIES & ENTERTAINMENT

- PVR
- Mayur Theatre
- Time Zone




HOSPITALS

- Riddhivinayak Critical Care & Cardiac Care
- Asha Hospital
- Seven Star Multi-specialty Hospital & Research centre



PROMINENT ATMS

- IDBI Bank
- Punjab National Bank
- ICICI Bank
- Kotak Bank
- HDFC Bank
- Indian Overseas Bank
- Citibank
- Axis Bank
- State Bank of India

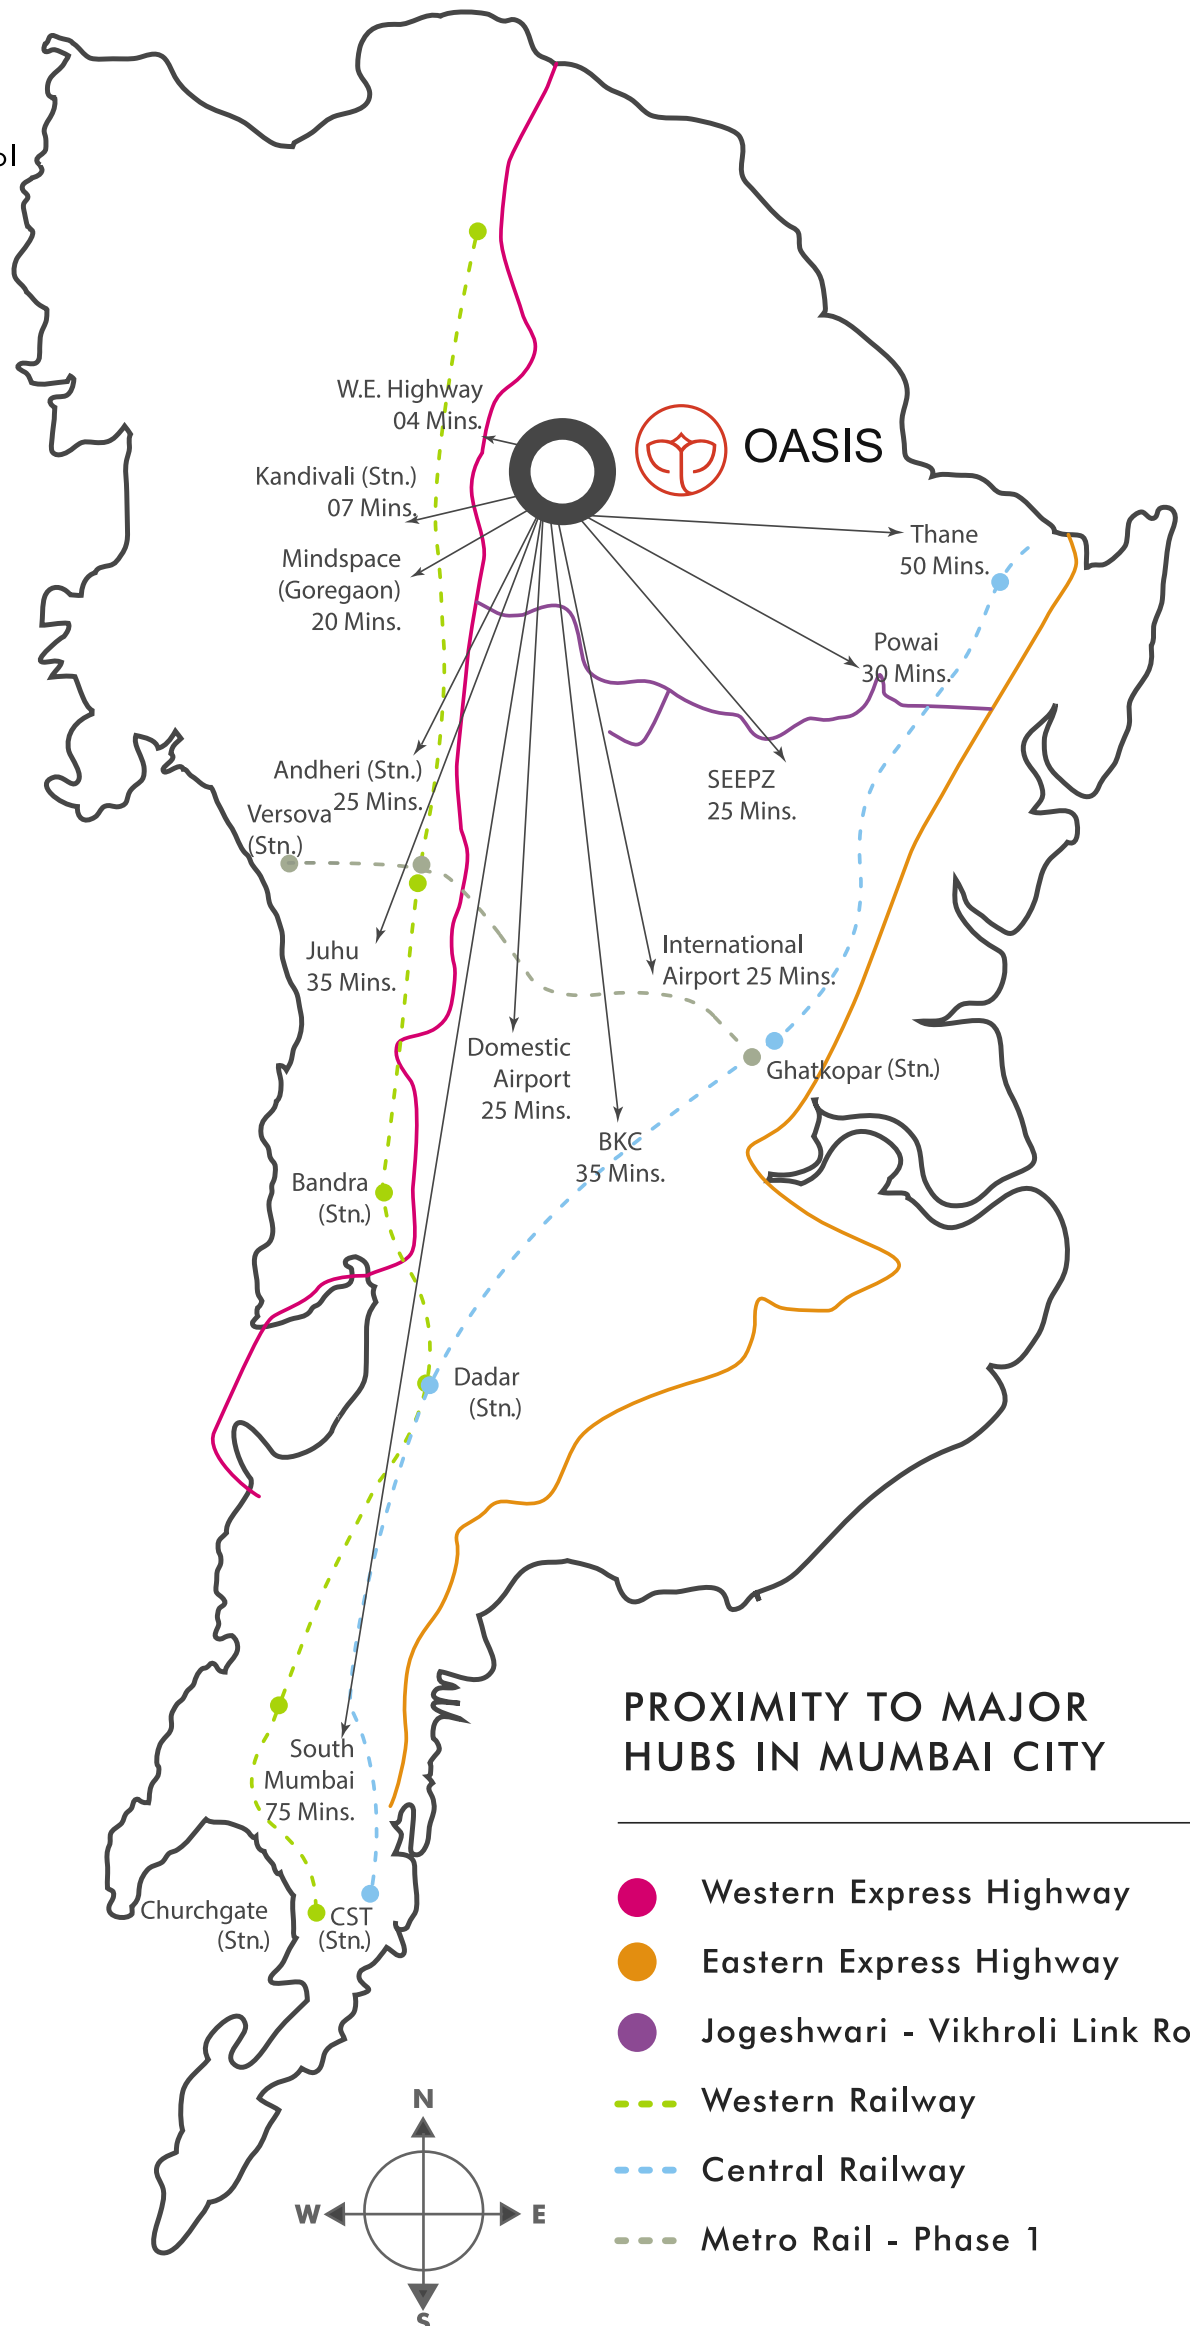

Drive times mentioned are approximate and may differ based on traffic conditions

FIND YOURSELF IN THE COMPANY OF LIFE. NOT BUILDINGS.

City often takes away the much needed solitude. Spread over an abundant landscape with just towers to occupy, Oasis is an address true to its name. Replete with life, Oasis is rested away from chaos, close to conveniences and delivers calmness. Experience life, fully.



FIND YOURSELF IN THE COMPANY OF TREES. NOT WALLS.

Oasis was conceived to go beyond the realms of another residential neighbourhood. Its endeavor was to create luxury with innovative planning and infrastructure. Where a world of exclusives choose you to revel in its life. And you discover yourself in them. Where trees remain your life-long companions and real joy is found on playgrounds, not in joysticks.

TYPICAL FLOOR PLAN OF TOWER 1 & 2



CARPET AREA STATEMENT


FLAT TYPE	FLAT NOS	CARPET AREA	
		(SQ.M)	(SQ.FT)
2BHK	1 & 2	57.07	614.31
2BHK	4	68.99	742.61
2BHK	5	68.62	738.63
2.5BHK	3	85.55	920.87
3 BHK	6	94.39	1,016.02



TOWER 1 TOWER 2

IDEAL LOCATION WITH A PRESTIGIOUS STANCE

As the name suggests, Oasis is a picturesque and calm locale situated in the heart of Mumbai's suburb, Kandivali East. It is well within 15 minutes of all important destinations such as railway station, malls, hospitals etc.

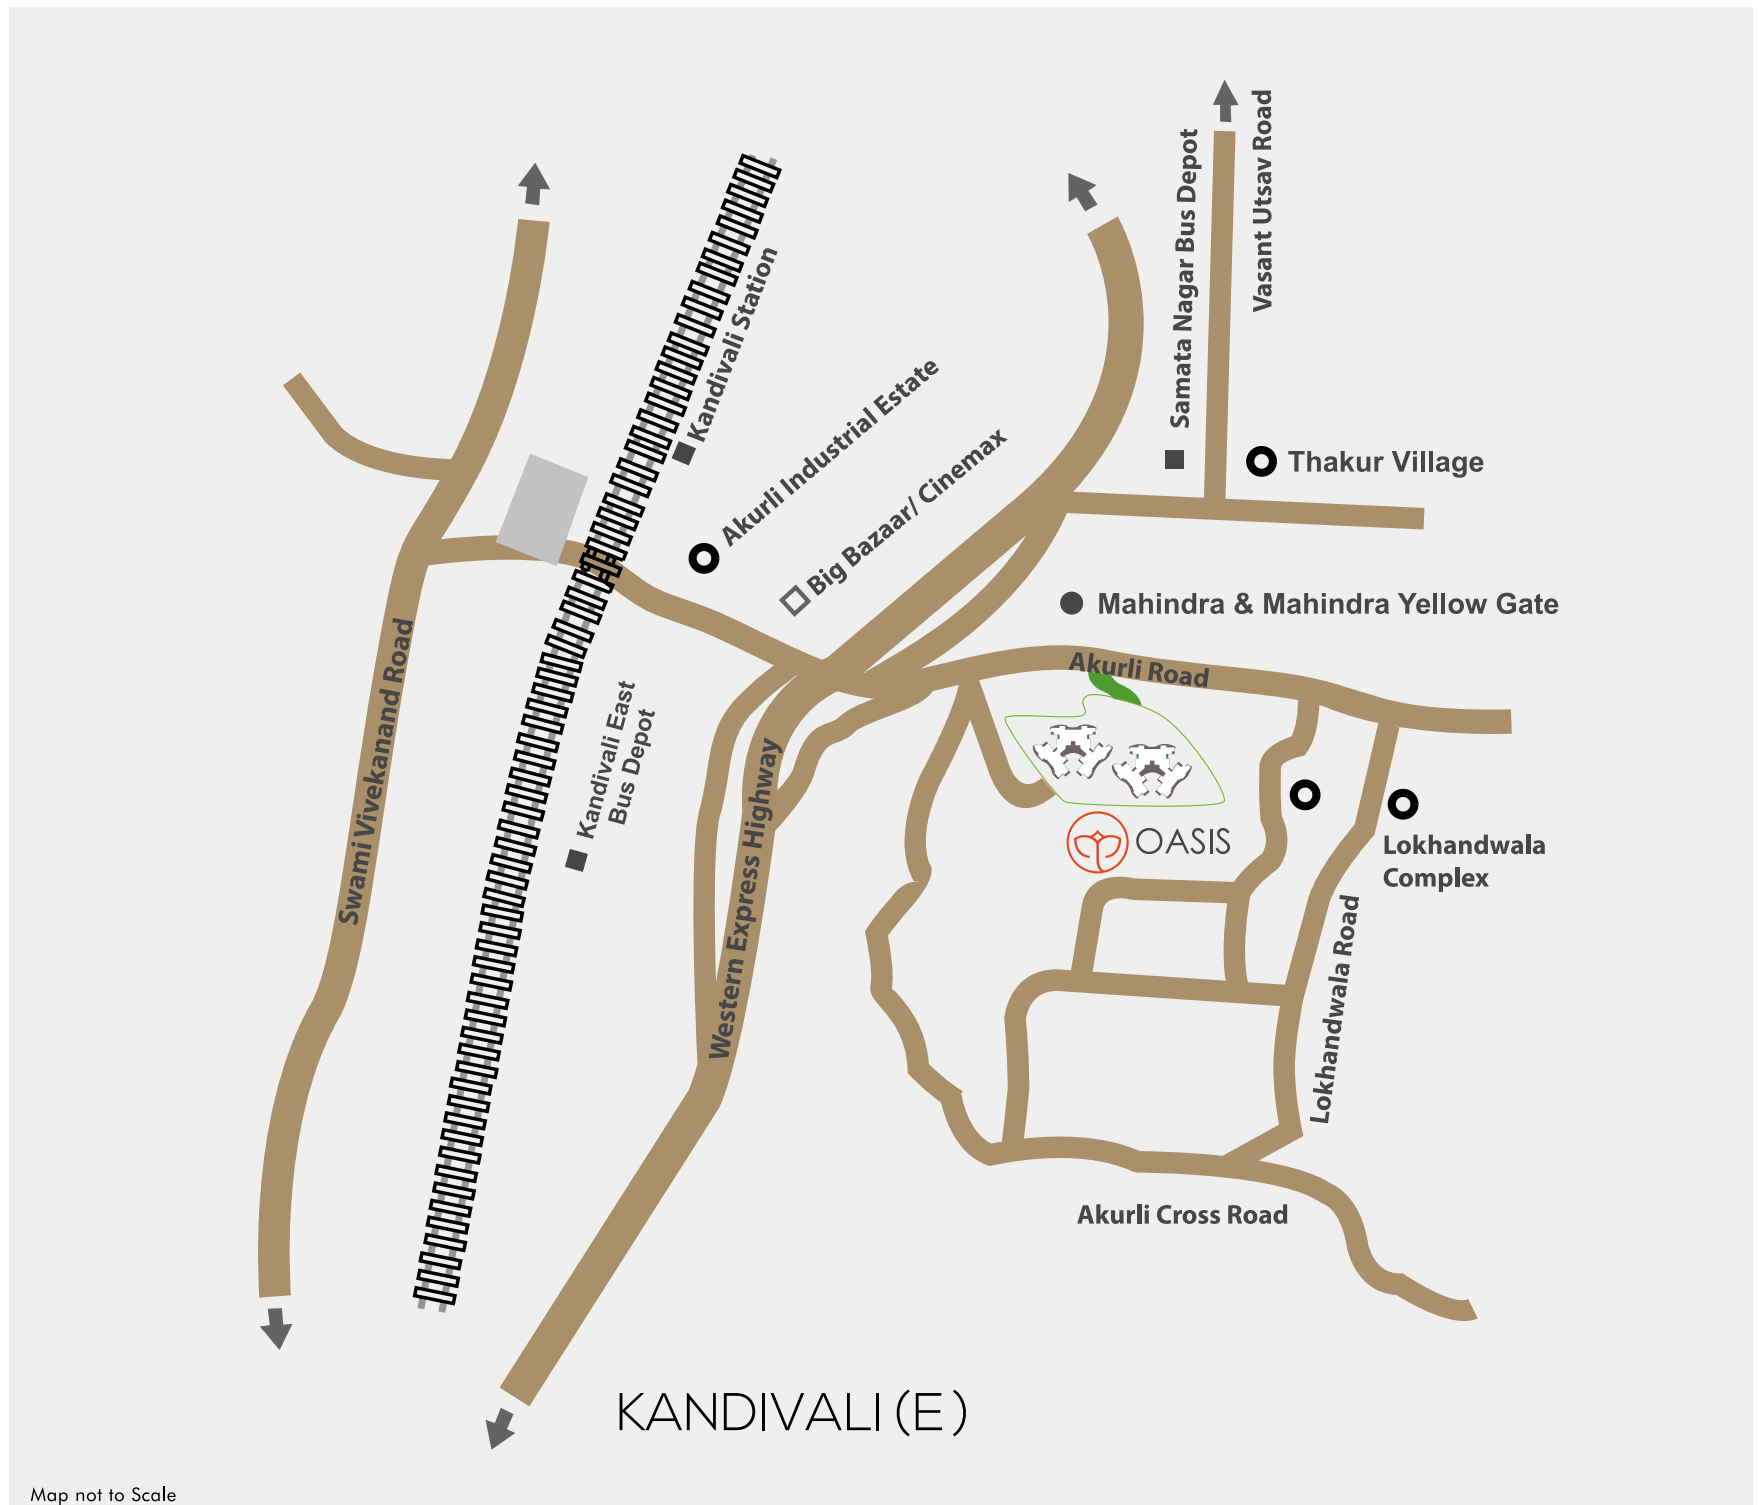

Map not to Scale

- 4 mins. from Western Express Highway • 7 mins. from Kandivali Railway Station
- Close proximity to Educational Institutions like Thakur college
- Easy accessibility to Big Bazaar, Cinemax, Growels & other prominent malls

Drive times mentioned are approximate and may differ based on traffic conditions

Site Office: Akurli Road, Opposite Mahindra & Mahindra Yellow Gate, Kandivali (E), Mumbai - 400 101

Corporate Office: Building 10, 5th floor, Solitaire Corporate Park, Guru Hargovindji Road, Andheri East, Mumbai - 400 093

Tel.: 8976 10 10 10, 022 66608 6464 | sales@acmehousing.com acmehousing.com

Project is funded by



Tower 1 MahaRERA Registration No: P51800006404, Tower 2 MahaRERA Registration No: P51800001238
Available at maharera.mahaonline.gov.in

Disclaimer: Oasis is funded by L&T Infrastructure Finance Co. Ltd and is being jointly developed by Acme and Glomore constructions. All furniture and fixtures are for representation purpose only and not a part of a standard flat offerings. All information accurate at the time of publication. 1 Sq.mt. = 10.76 Sq.ft.