

A
PRIME LIFE
AWAITS
YOU

sahakar
VISTA



Site Address:
Ashish Complex, Opp. Jyoti Industrial Estate,
Shakti Nagar, Anand Nagar, Dahisar (E), Mumbai - 400 068.



Corporate Office:
204A, Western Edge II, Off. Western Express Highway,
Borivali (East) Mumbai - 400 066.

Call: 99 205 205 95 | Email: sales@sahakar-group.in | www.SahakarVista.com

Anand Nagar, Dahisar (East)

Disclaimer: *T&C apply. This brochure is not a legal document and does not constitute an offer or contract of any nature whatsoever between the Promoter/Developer and the recipient. All rendered visuals, images, icons, plans and maps are artist's conceptions meant for illustration purpose only, unless otherwise mentioned. Location map, distance are approximate and not to scale, it's only for better understanding. All colours, furniture, fixtures, shown are for aesthetic representation purpose only and are not part of the flat offer for sale. It only describes a conceptual plan to convey the intent and purpose of the Promoter/Developer. The details mentioned in this brochure are tentative and are subject to approval. The Promoter/Developer reserves the right to modify and vary the detail mentioned herein at its sole discretion. The promoter/Developer does not warrant or assume any legal liability for the accuracy, completeness or usefulness of any information disclosed. **This project is registered as 'Sahakar Vista' under Maharashtra Registration No. P51800053793 and is available on the website <https://maharera.mahaonline.gov.in/> under registered projects.**



CreativeSteps.in



sahakar
VISTA

A lifestyle **THAT'S**
RARE TO COME

Rise above the surroundings, with fascinating views on one side and the city on the other. Sahakar Group presents 'Sahakar Vista', a vision of integrated urban living, which combines nature's splendour and the city's vibrancy.

Here's a chance for residents to soak in the many facets of a fulfilling life, aided with great lifestyle amenities that add to the charm of this property, sculpted by an awareness of culture, nature and the future. Nothing beats the pride and joy that comes from owning a luxury residence.

An address as this will be an elaborate ornament to your achievements.

Sahakar Vista is proudly located in one of the most prime locations in the city, making it a true status symbol.

Grand lobby TO
GREET THE HIGHNESS

Step into a world of elegance, luxury, and sophistication as you enter our magnificent Grand Lobby. Designed to captivate your senses, that will leave a lasting impression.

The lobby sets the tone for a truly extraordinary experience; whether you're waiting to meet someone or simply taking a moment to unwind, our seating areas provide the perfect retreat.



*An address TO
DE-STRESS*



Experience the ultimate fitness destination at our state-of-the-art gymnasium. With a commitment to promoting health, wellness, and personal transformation, our gymnasium provides a comprehensive range of facilities and services to help you achieve your fitness goals.



An unparalleled *ARRAY* OF AMENITIES

An idyllic haven where an abundance of exceptional amenities awaits to fulfil your every desire. Engage in invigorating pursuits within our state-of-the-art fitness area. Bask in tranquillity amidst the inviting embrace of our refined group sitting space, fostering connections and forging cherished bonds.

Elevate your celebratory affairs to unparalleled heights upon a resplendent party deck and lawn. Seek serenity and inner harmony upon our celestial yoga deck.

Indulge your epicurean inclinations within our exquisite barbeque area. Our enchanting play area, swing zone, and various indoor games are meticulously crafted to ignite the spark of wonder and joy.


Embark on spirited endeavours upon our sprawling multipurpose lawn, an expansive canvas accommodating many outdoor sports and cultural festivities.

TERRACE FLOOR PLAN




*Where every SQ.FT.
IS PRECIOUS*

TYPICAL FLOOR PLAN
2 to 6, 8 & 9 Floor

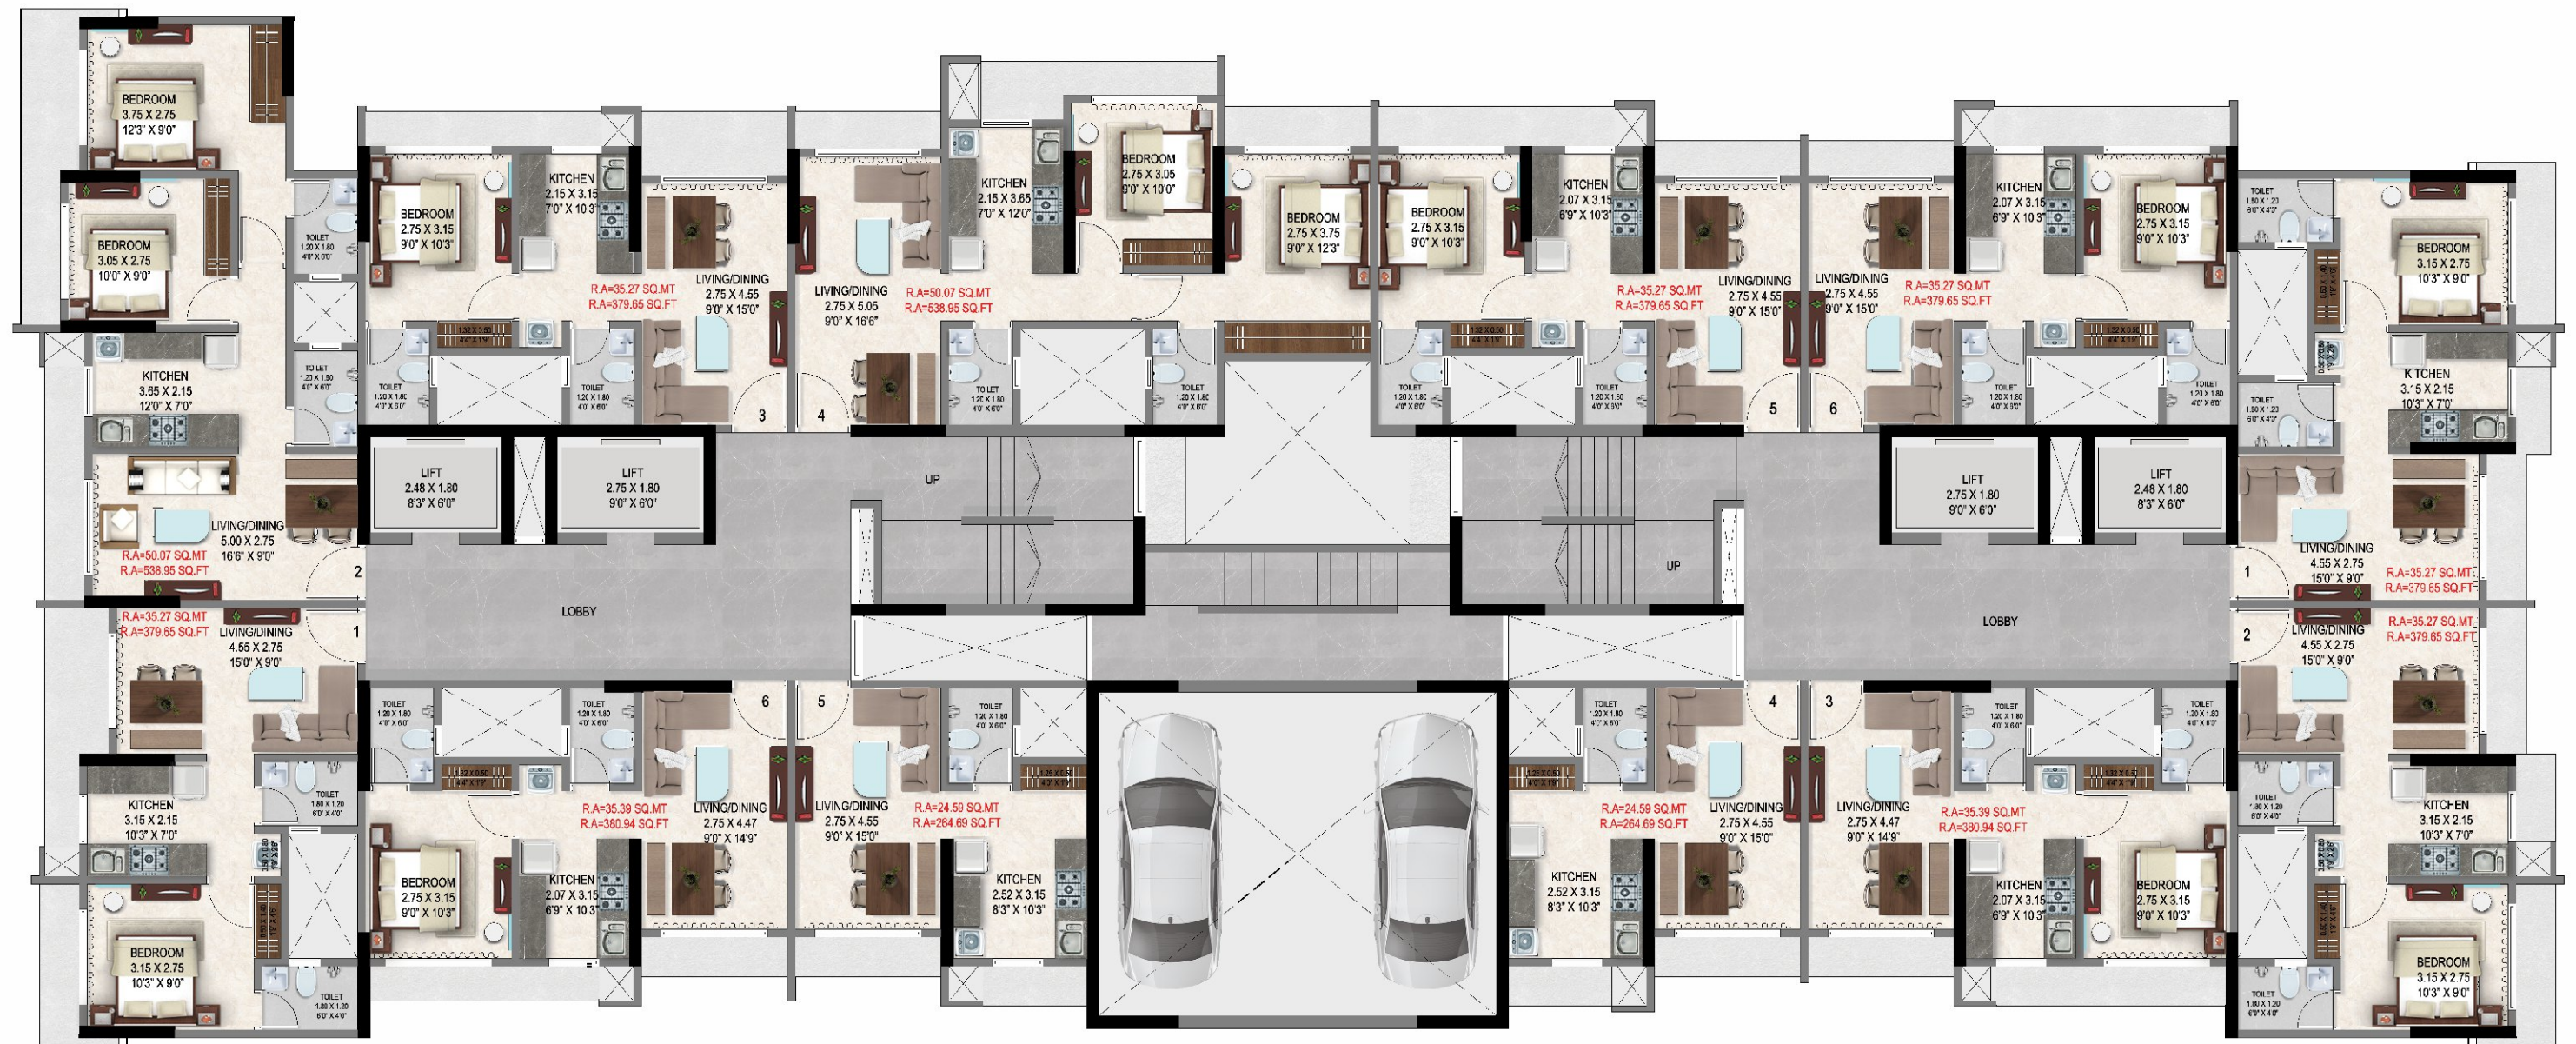




WING A

WING B

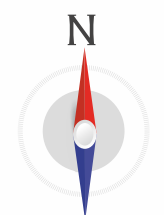

sahakar
VISTA

2 BHK - 539 sqft

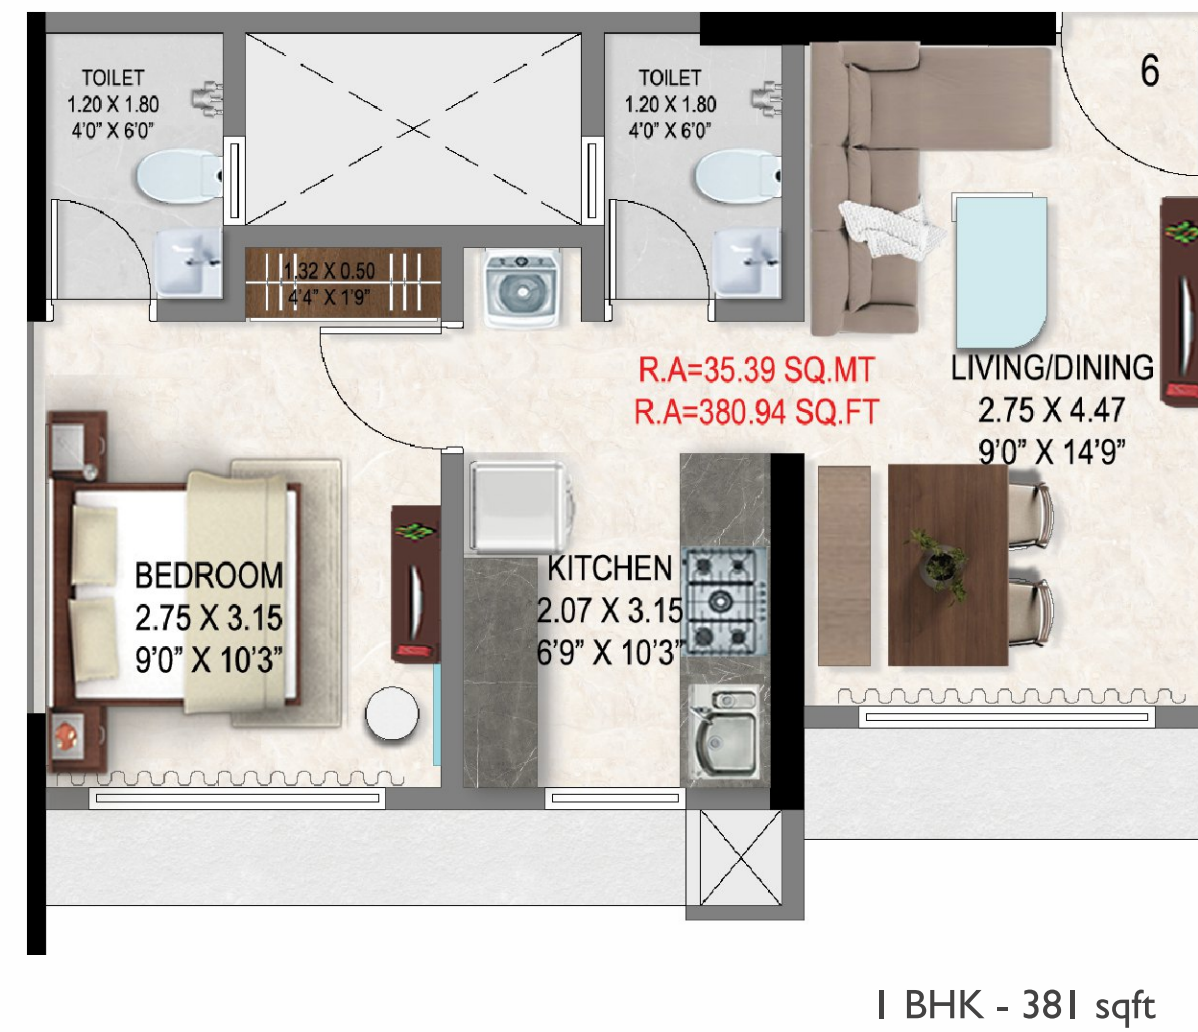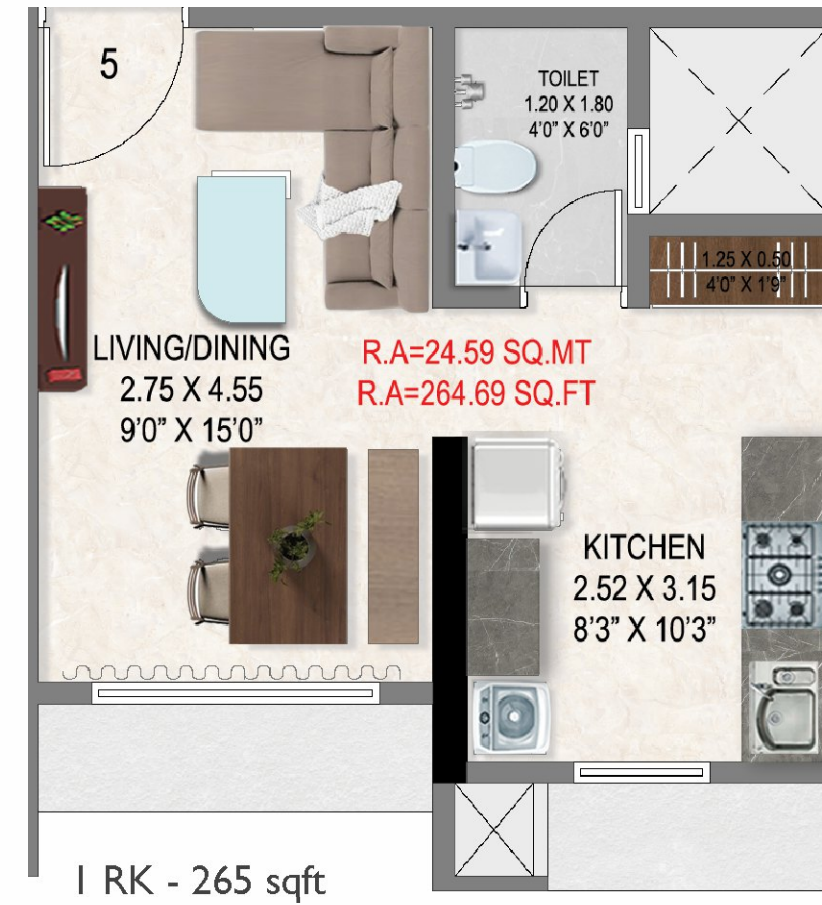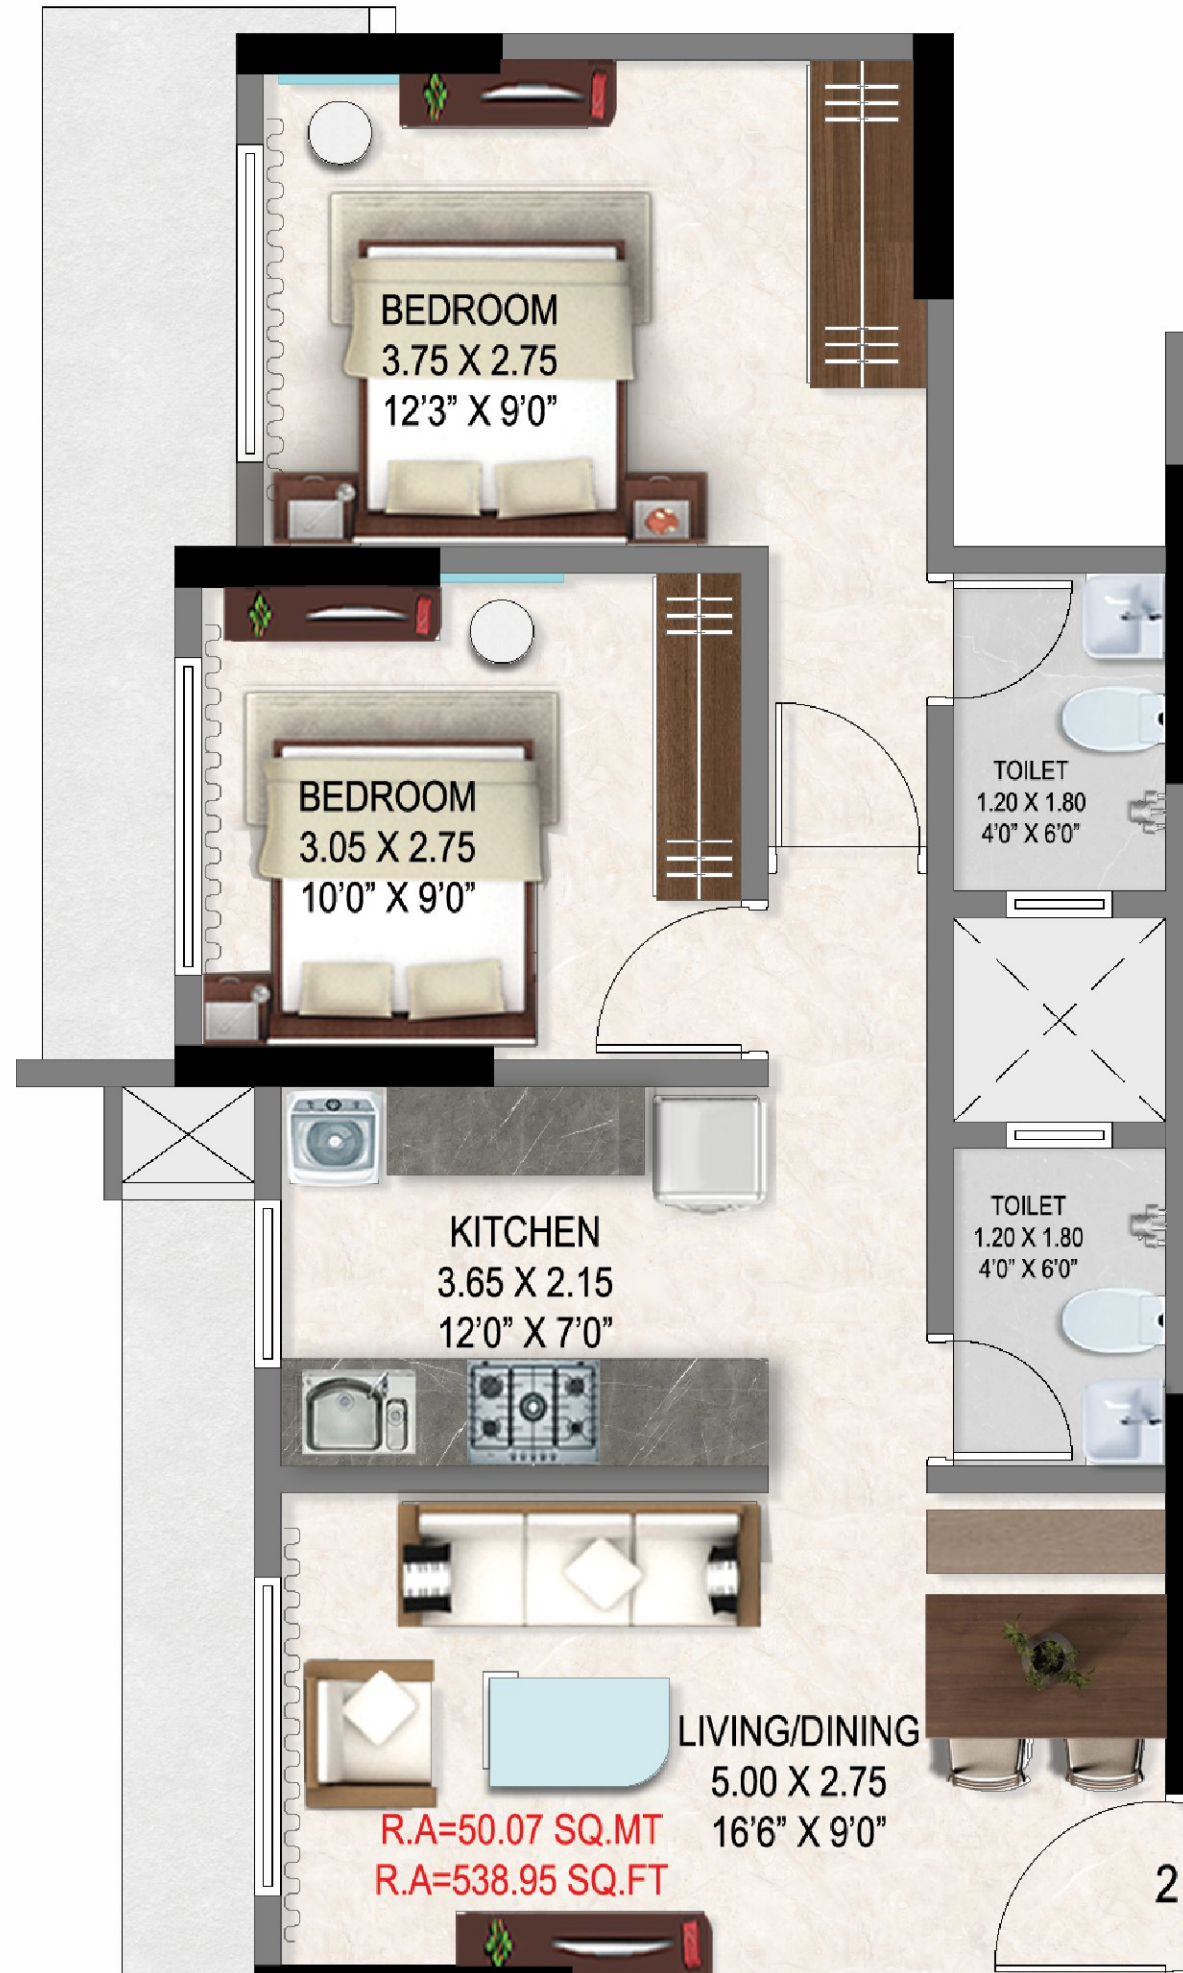



sahakar
VISTA

*Experience THE
PULSE OF URBAN LIFE
AT ITS FINEST*



The Lifestyle

- Thakur Mall: 10 mins
- Namaskar NX: 7 mins
- Golden Plate Restaurant: 8 mins
- Movie Time Cinema: 5 mins
- BMC Market: 3 mins

Serene Nature

- GSB Garden Dahisar: 1 mins
- NL Complex Ground: 2 mins
- SG National Park: 11 mins
- Aarey Colony: 30 mins
- Water Kingdom: 50 mins
- Powai Lake: 53 mins

Well Connected

- Western Express Highway: 6 mins
- Anand Nagar Metro Station: 6 mins
- Dahisar Railway Station: 3 mins
- CS Link Road: 2 mins
- Mumbai International Airport: 40 mins

Finest Education

- Matruchhaya College: 3 mins
- St. Mary's High School: 4 mins
- Thakur Ramnarayan College of Law: 5 mins
- Swami Vivekanand School: 5 mins
- Rustomjee Cambridge International School: 8 mins

Nestled in the heart of Dahisar, our prestigious location stands as a beacon of excellence and sophistication.

The project, offering a prime address known for its prominence and allure, is the epitome of luxury. Our prestigious location puts you amid a vibrant cityscape, bustling with energy and teeming with opportunities.

Sahakar Vista is close to the Anand Nagar Metro Station and near IT parks, malls, educational institutions, hotels, hospitals and Sanjay Gandhi National Park.

*The crest OF
COMFORT*



Our spacious rooms flaunt full-height windows with views of the cityscape. Imported marble flooring is used to up the glam quotient of each home, allowing you to host family and friends in a space you can take pride in.

The bedrooms - a cosy master room, a junior bedroom and a guest room are all designed to be the ideal retreats away from the world's chaos.

Each bathroom has state-of-the-art sanitary ware and designer tiles/ imported marble flooring, giving it an opulent finish.

Welcome to the home where your heart will always want to be.

OUR PROJECTS



SAHAKAR REVANTA
Goregaon West



DAHISAR SHIVANGAN
Dahisar East



FRESSIA HEIGHTS
Dahisar East



HELICON HEIGHTS
Borivali West



FRESSIA RANIBELLO
Malad East



FRESSIA NX
Dahisar West



FRESSIA
Dahisar West



SHREE SHIV SHAKTI
Borivali West



FRESSIA III
Dahisar West



SHREE KRISHNA GARDEN
Mira Road



SHREE SHASHWAT
Dahisar East



FRESSIA II
Dahisar West



SHREE SHASHWAT
Mira Road