




About DEM Infra

DEM was formed to satisfy a discerning clientele who appreciate a tailored property experience. We are in the business of enabling you to make a better decision about the future of your property with the expertise of 80+ years. Our vision is to build lifelong clients and become your trusted property partner. We believe your trust is built by our full commitments to delivering above and beyond your expectations.

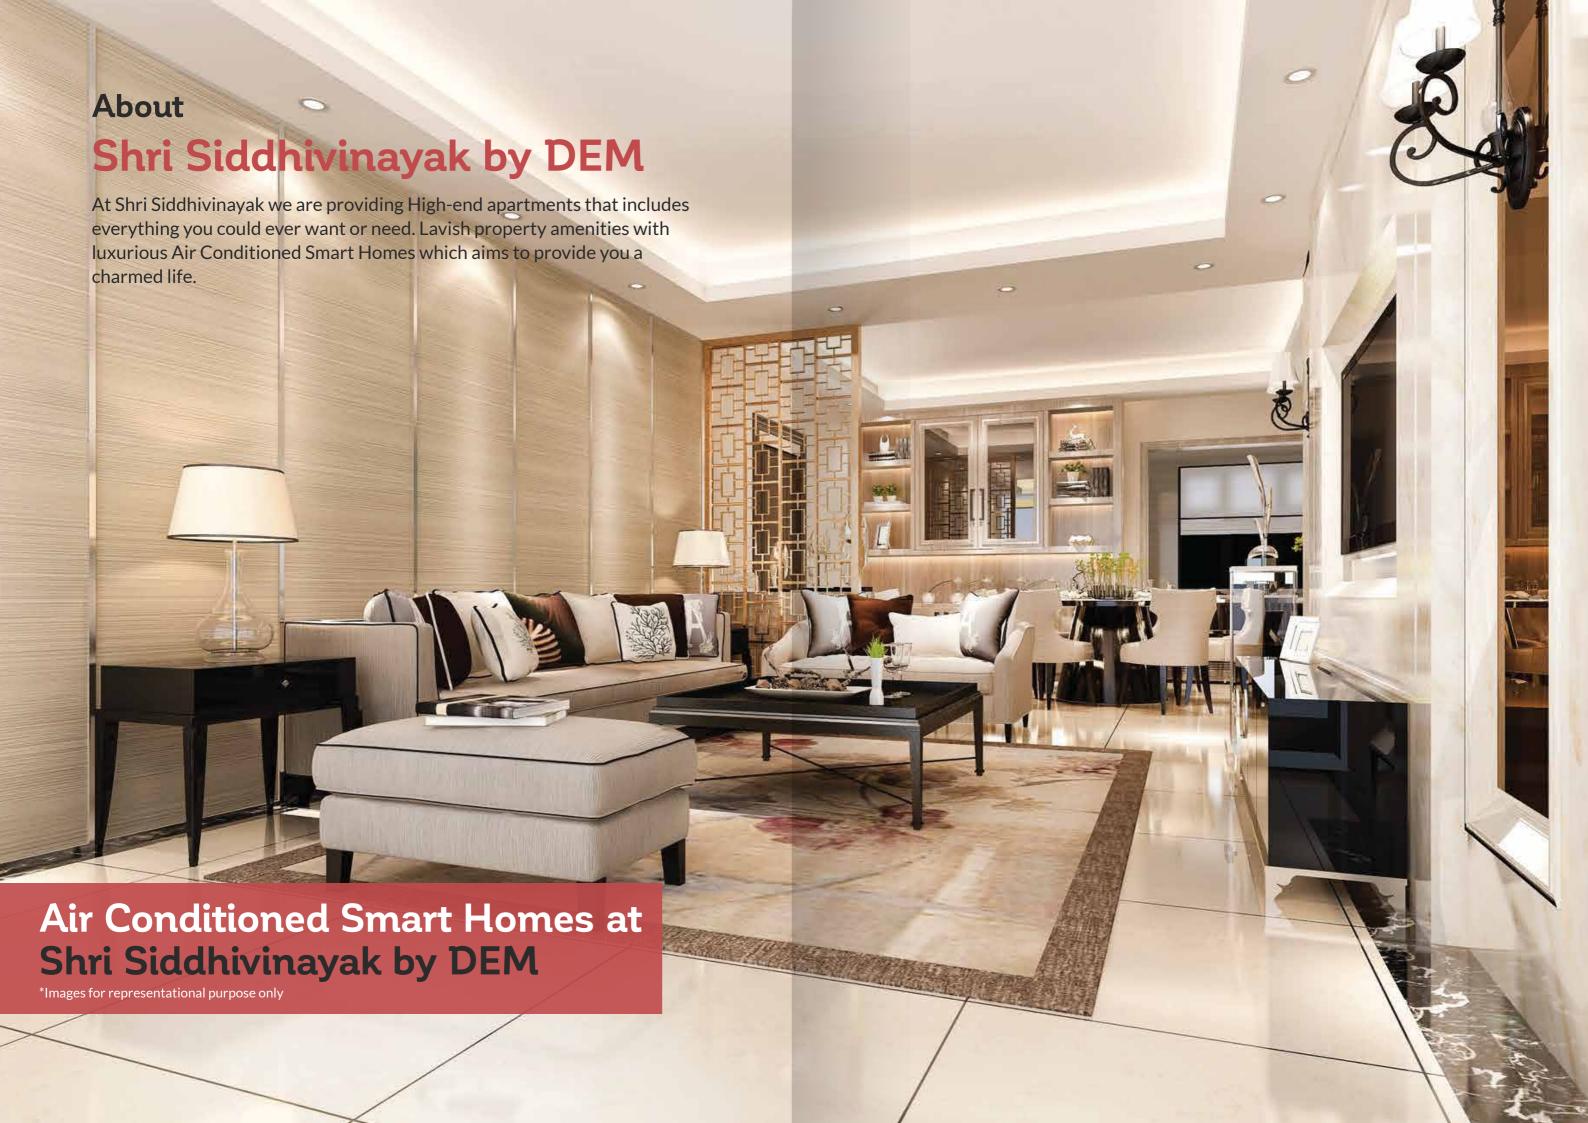



PROJECT HIGHLIGHTS & INTERNAL AMENITIES



GRAND ENTRANCE LOBBY



REPUTED ELEVATOR



AMPLE CAR PARKING



PERFECT **VENTILATION**



3 TIER SECURITY



ARCHITECTURE



RESISTANCE R.C.C.
STRUCTURE



CONNECTION INTERNET

*Artist's Impression

JOIN HANDS TO SAVE THE ENVIRONMENT



100% Terrace Harvesting



10% Energy



40% Water



Solar Panel Catering To Lighting Year Around



Electric Car Charging Facillity



TYPICAL FLOOR PLAN





SCALE = 1:100 SHRI SIDDHIVINAYAK BY DEM CHS. LTD.

Air Conditioned Smart Homes



Biometric Door Lock



App Based Access Security



CCTV Access
[Lobby, Terrace Garden]



Wi-Fi Enabled



Air conditioned homes
- Automation enabled



Wooden Flooring for one of the Bedroom

3 BHK



Layout for 832 SF RERA CARPET



2 BHK [Flat - 1]



Layout for 611 SF RERA CARPET

2 BHK [Flat - 2]




Layout for 632 SF RERA CARPET



Location Map

MULTIPLE MALLS, ENTERTAINMENT AND RETAIL AVENUES ALL SOCIAL HUBS WITHIN A REACH OF 2 TO 10 MINS

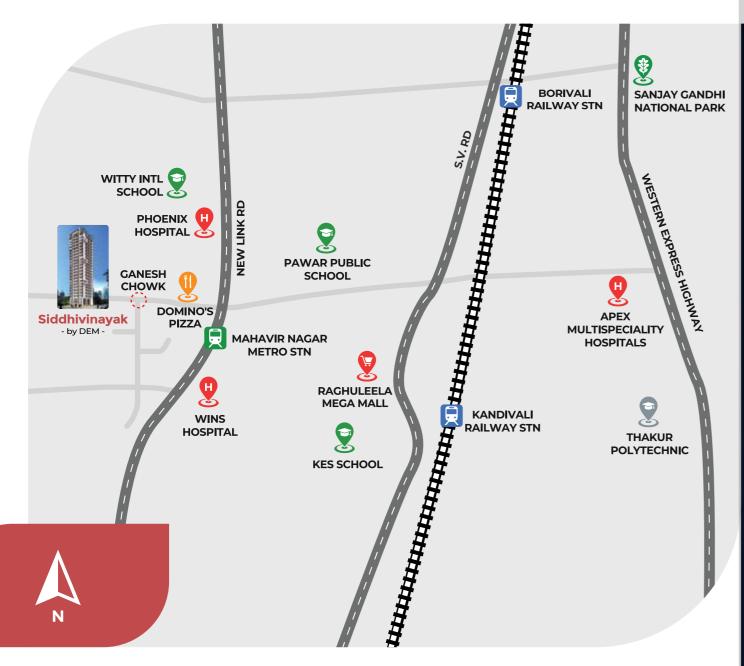

Landmark

Connectivity



Mahavir Nagar Metro Station- 800mtrs | 3mins Charkop Metro Station- 1.4kms | 6mins Kandivali Railway Station- 2kms | 7mins

Schools & Hospitals



Witty International School- 450mtrs | 2mins Pawar Public School- 450mtrs | 2mins KES Education Society- 2kms | 7mins



S V Road- 2kms | 7mins Western Express Highway- 3.5kms | 15mins

Link Road-800mtrs | 3mins



United Multispecialty Hospital-850mtrs | 3mins Phoenix Hospital-1km | 4Mins WINS Hospital-900mtrs | 3mins



MAHA RERA Registration No. P51800049306 **Q** Charkop, Kandivali [w]





PAST PROJECTS

01. RIDDHI SIDDHI COMPLEX
02. PANCHRATNA CHS
03. SAIKUNJ
04. RIDDHI SIDDHI GREENS
05. SHUBH NANDANVAN
06. RIDDHI SIDDHI PEARLS
07. RIDDHI SIDDHI HEIGHTS
08. DIPTI
09. HERAMBH CHAYYA
10. DIPTI

ONGOINGPROJECTS

- 1. DEM Cygnus
- 2. EXCELLENTE
- 3. F RESIDENCES
- 4. DEM Phoenix
- 5. SWASHRAYA















Scan m

Dem Realty LLP

Unit No. 85 to 89, 4th floor, Aditya Industrial Estate, Behind Evershine Banquet, Chincholi Bunder, Malad West - 400064.

Site Add.:

Shri Siddhivinayak by DEM: RDP -7, Sector No.6, Part-4, MHADA Layout, Charkop, Kandivali West, Mumbai – 400067.

Landmark: Dominos Pizza

RERA Registration No.: P51800049306

The project Shri Siddhivinayak by DEM has been registered via MahaRERA and the details are available on website: maharera.mahaonline.gov.in

Design Architect:

Tristar Design

Municipal Architect: Skyline Inframart Consultants LLP Structural Engineer:
GMR Consultants

MEP Consultant: Shreeji Design Consultant Legal Advisor: Jay Vakil

NOTE:

All information, features and offerings in the brochure are subject to change without any prior notice. Images shown in this brochure are artist's impressions and for illustration purpose only, and may not bear any resemblance to actual features/offerings. This brochure/printed material is not a legal offer or document.



www.deminfra.com



+91 99300 00502 +91 77188 87882



info@deminfra.com