

A Project By



**UNEARTH AN  
AFFLUENT LIFESTYLE**

IN UNEQUIVOCAL SURROUNDINGS THAT  
EMBRACE YOUR ASPIRATIONS

**MYTHRI**  
*Signature*  
*Relaxation and retreat lifestyle*

**A PREMIUM GATED COMMUNITY -  
A MOST WAITED LOCATION IN BENGALURU**

**PRM/KA/RERA/1251/446/PR/191022/005342**

[www.mythrisignature.com](http://www.mythrisignature.com)



Unleash an upscale lifestyle  
in an unprecedented luxury

Mythri Signature grand entrance gate

Exotic life. Elegantly designed residences. Spoilt by comforts. Graciously appointed amenities. Impressive spaces to gather around, traditions to carry on, pool to soak up...every touchpoint and nuance is imagined with eyes wide open to all that is possible.

Experience Signature moments that are meticulously crafted to facilitate enriched & extraordinary living. Welcome to Signature!

MYTHRI  
*Signature*  
Relaxation and retreat lifestyle

Unlock the futuristic life in unimaginative amenities...comforts and conveniences

Mythri Signature entrance gate evening view

130 RESIDENTIAL UNITS

2 & 3 BHK ULTRA LUXURY FLATS

HOT SPOT HUB OF IT CORRIDOR

S+G+4 FLOORS

PROJECT CONFIGURATION

18 KMS TO WIPRO CORPORATE OFFICE

CC & OC WILL BE OBTAINED

BDA APPROVED PROJECT

RERA REGISTERED

Mythri Signature





## PROJECT HIGHLIGHTS

- + 2 & 3 BHK Ultra-Luxury Living Apartment
- + Premium Gated Community Living
- + No Common Walls
- + Excellent Ventilation
- + Excellent Location & Connectivity
- + Premium Quality Constructions
- + Fast Growing Residential Area
- + 1.8 Km Away From Wipro Corporate Office
- + Community Kitchen

Experience life  
at it's finest with  
signature design  
and features

30+  
PREMIUM AMENITIES

## LUXURY AMENITIES

- |   |   |  |
|---|---|--|
| <ul style="list-style-type: none"> <li>• Entrance Arch</li> <li>• Signage Wall</li> <li>• Amphitheatre</li> <li>• Indoor Party Hall</li> <li>• Outdoor Party Space</li> <li>• Yoga Lawn</li> <li>• Meditation Zone</li> </ul> | <p>AMENITIES<br/>&amp;<br/>RECREATIONAL</p> | <ul style="list-style-type: none"> <li>• Reflexology Pathway</li> <li>• Modern Club House</li> <li>• Informal Seating / Bus Waiting Area</li> <li>• Play Lawn</li> <li>• Barbeque Zone</li> <li>• Buddha Statue at Entrance</li> </ul> |
|---|---|--|

- |   |                                 |  |
|---|---------------------------------|--|
| <ul style="list-style-type: none"> <li>• Cricket Practice Net</li> <li>• Human Foosball Court</li> <li>• Badminton Court</li> <li>• Outdoor Fitness Station</li> <li>• Swimming Pool</li> </ul> | <p>HEALTH &amp;<br/>FITNESS</p> | <ul style="list-style-type: none"> <li>• Billiards</li> <li>• Kids Pool</li> <li>• Walking &amp; Jogging Track</li> <li>• Kids Play Area</li> <li>• Half Basketball Court</li> </ul> |
|---|---------------------------------|--|

- |  |                                  |   |
|--|----------------------------------|---|
| <ul style="list-style-type: none"> <li>• Organic Waste Converter</li> <li>• Rainwater Harvesting</li> <li>• CCTV Surveillance</li> <li>• 24/7 Security</li> <li>• Intercom Facility</li> </ul> | <p>SOCIAL &amp;<br/>SECURITY</p> | <ul style="list-style-type: none"> <li>• Power Backup up-to 1k VA for each flat</li> <li>• Charging Points for Electric Cars (without cable)</li> <li>• Solar Fencing</li> <li>• STP</li> </ul> |
|--|----------------------------------|---|



## Underscore some uptown gala moments in an unparalleled view

Mythri Signature is an expansive expression of a futuristic lifestyle. Standing tall with a funky fade it strikes a fine balance between impromptu day life and elegant sunset terrace evenings alike. Stunningly constructed 130 apartments, spread over expansive 3 blocks, showcases its eclectic design and attention to details.

Impeccable features like landscaped gardens, a private pool, planned pavements, and a state-of-the-art fitness center and connected convenience foster this assortment as a sought-after destination. Signature embodies a world-class experience!!




# GROUND FLOOR PLAN

AREA STATEMENT IN SFT

## BLOCK - A

| F. NO. | SBA  | TYPE       | FACING | CARPET AREA | BALCONY & UTILITY | WALL AREA | COMMON AREA |
|--------|------|------------|--------|-------------|-------------------|-----------|-------------|
| A1     | 1420 | 3 BHK (2T) | WEST   | 898         | 153               | 59        | 310         |
| A2     | 1310 | 3 BHK (2T) | WEST   | 870         | 91                | 61        | 288         |
| A3     | 1310 | 3 BHK (2T) | WEST   | 928         | 33                | 61        | 288         |
| A4     | 1465 | 3 BHK (2T) | EAST   | 928         | 159               | 56        | 322         |
| A5     | 1525 | 3 BHK (2T) | EAST   | 967         | 161               | 62        | 335         |
| A6     | 1465 | 3 BHK (2T) | EAST   | 928         | 159               | 56        | 322         |
| A7     | 1540 | 3 BHK (2T) | EAST   | 928         | 222               | 54        | 336         |

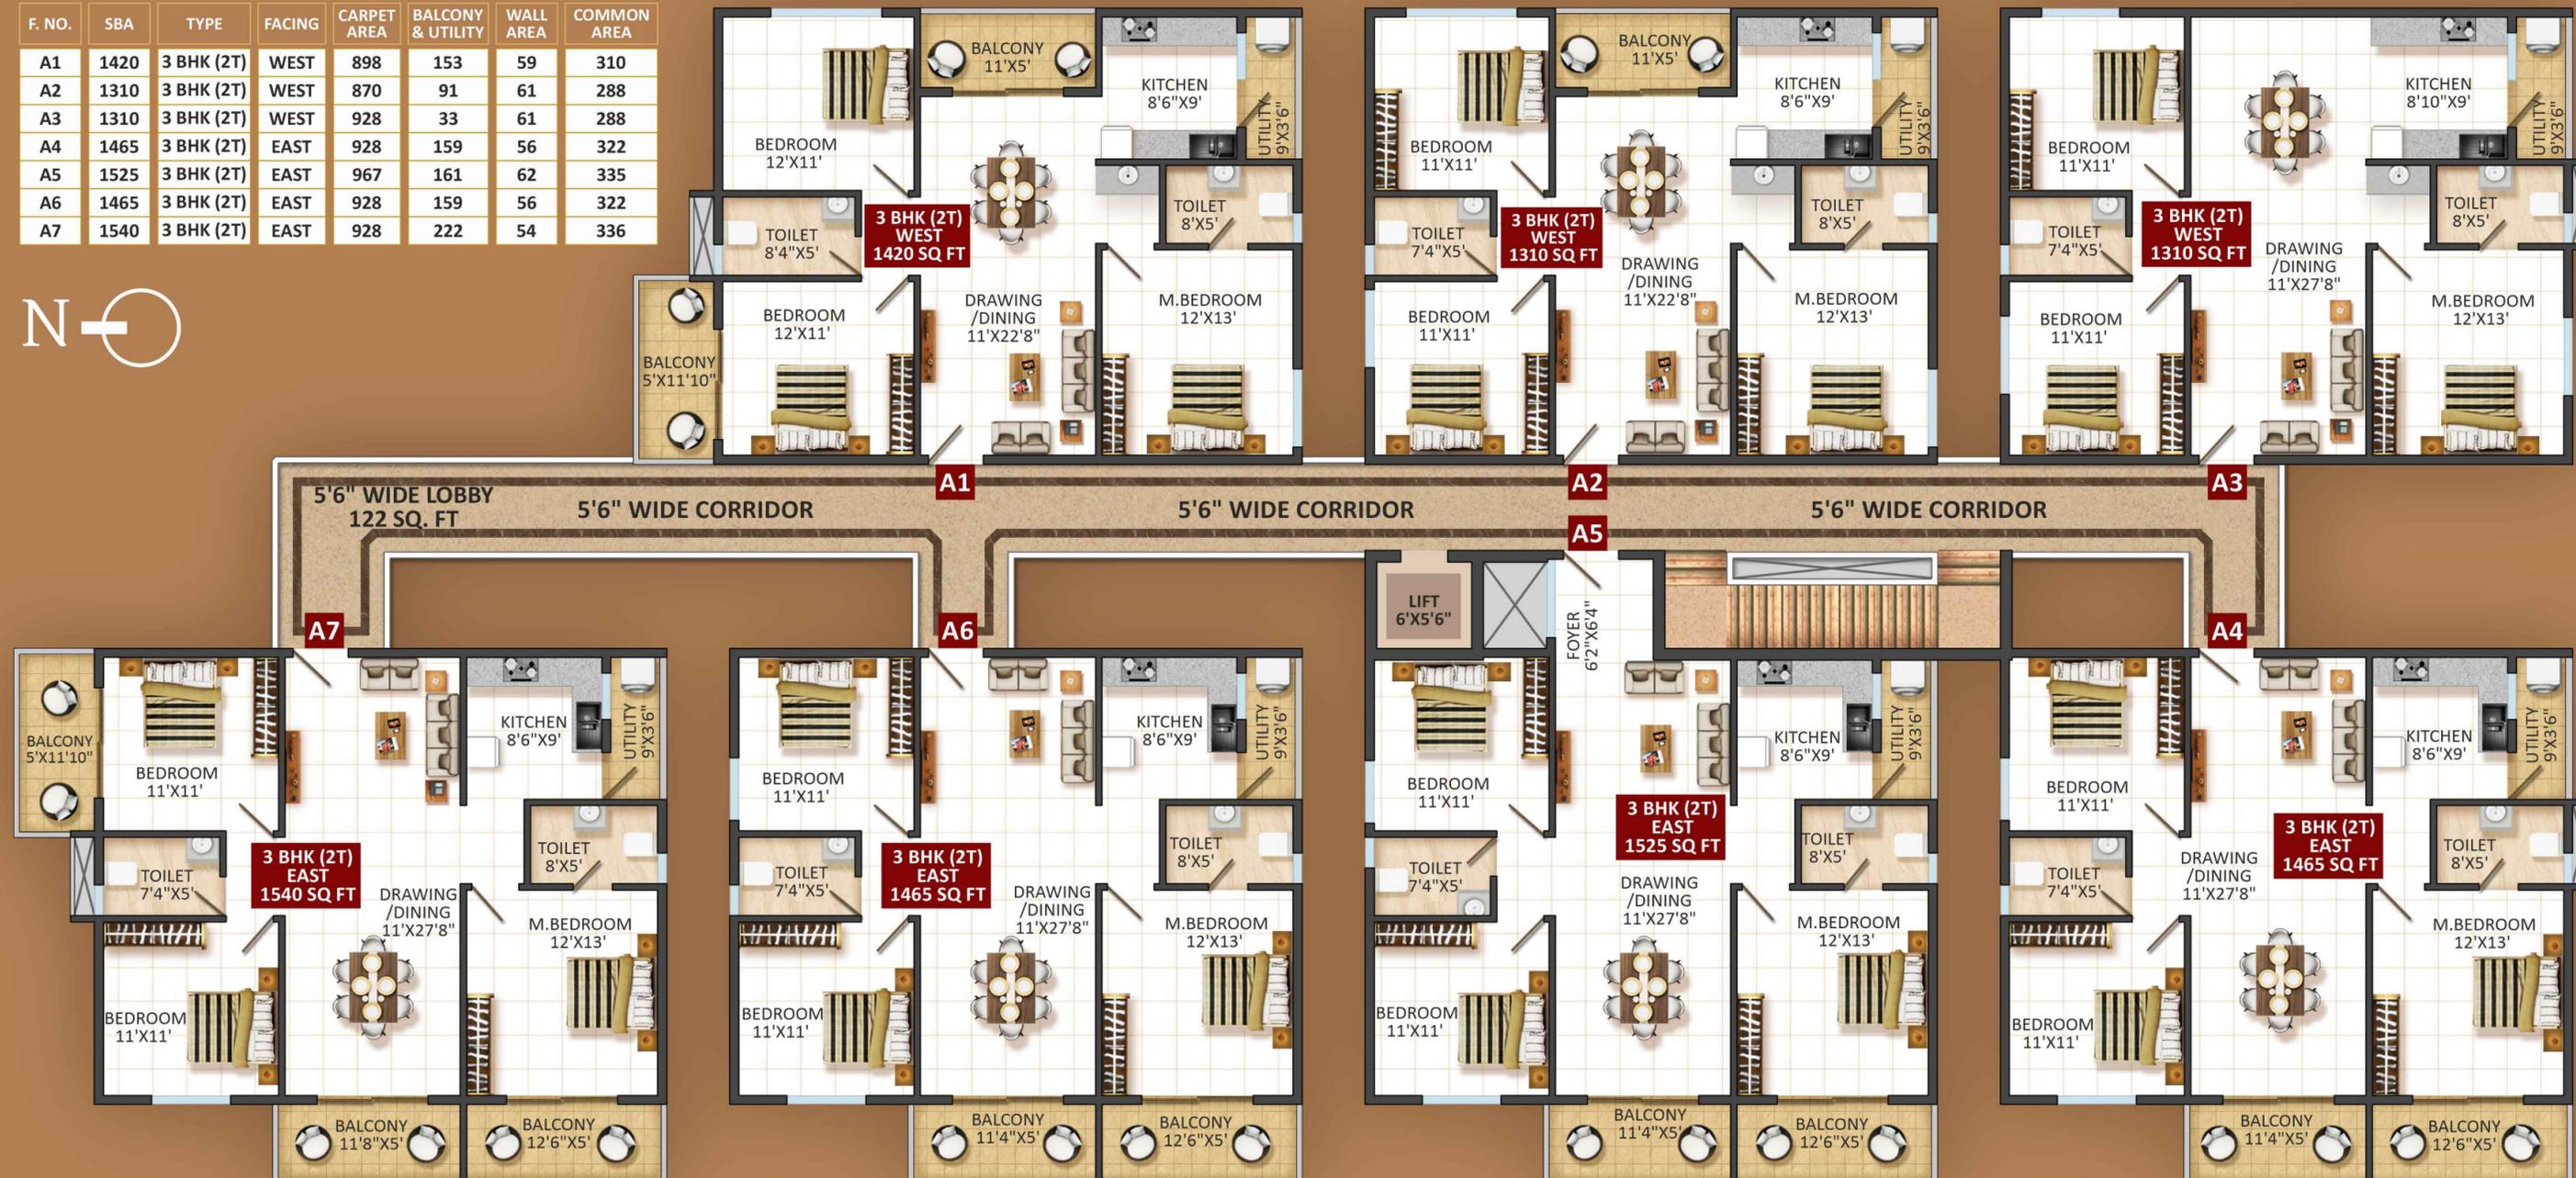

### KEY PLAN



# GROUND FLOOR PLAN

## AREA STATEMENT IN SFT

# BLOCK - B

| F. NO. | SBA  | TYPE       | FACING | CARPET AREA | BALCONY & UTILITY | WALL AREA | COMMON AREA |
|--------|------|------------|--------|-------------|-------------------|-----------|-------------|
| B1     | 1310 | 3 BHK (2T) | WEST   | 928         | 33                | 61        | 288         |
| B2     | 1310 | 3 BHK (2T) | WEST   | 928         | 33                | 61        | 288         |
| B3     | 1200 | 2 BHK      | EAST   | 798         | 81                | 60        | 261         |
| B4     | 1200 | 2 BHK      | NORTH  | 798         | 81                | 60        | 261         |
| B5     | 1200 | 2 BHK      | NORTH  | 798         | 81                | 60        | 261         |
| B6     | 1200 | 2 BHK      | NORTH  | 798         | 81                | 60        | 261         |

| F. NO. | SBA  | TYPE       | FACING | CARPET AREA | BALCONY & UTILITY | WALL AREA | COMMON AREA |
|--------|------|------------|--------|-------------|-------------------|-----------|-------------|
| B7     | 1465 | 3 BHK (2T) | EAST   | 928         | 159               | 56        | 322         |
| B8     | 1555 | 3 BHK      | EAST   | 1007        | 143               | 63        | 342         |
| B9     | 1465 | 3 BHK (2T) | WEST   | 969         | 112               | 63        | 321         |
| B10    | 1145 | 2 BHK      | EAST   | 695         | 149               | 50        | 251         |
| B11    | 1130 | 2 BHK      | WEST   | 688         | 146               | 50        | 246         |
| B12    | 1465 | 3 BHK (2T) | EAST   | 943         | 137               | 63        | 322         |




Modern architecture, contemporary art, and luxury welcome every resident alike! The floor plans are etched out to enable indoor/outdoor living at its best, with floor-to-ceiling glass doors and spacious balconies. The terraces are more like outdoor living rooms with spaces for lounging, dining, reading, and even napping and more.




## KEY PLAN



No shared walls  
So your celebration  
can be that more  
cherished


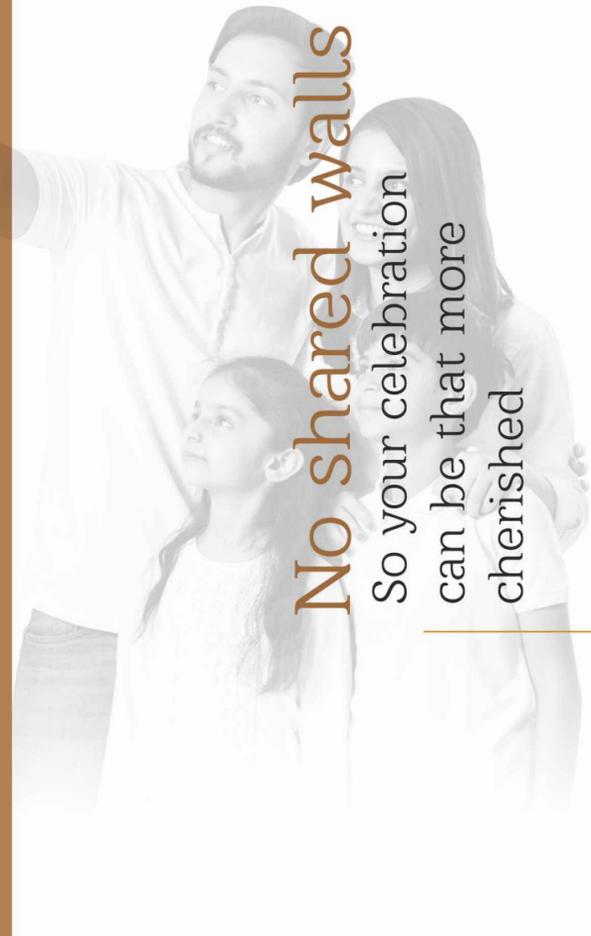


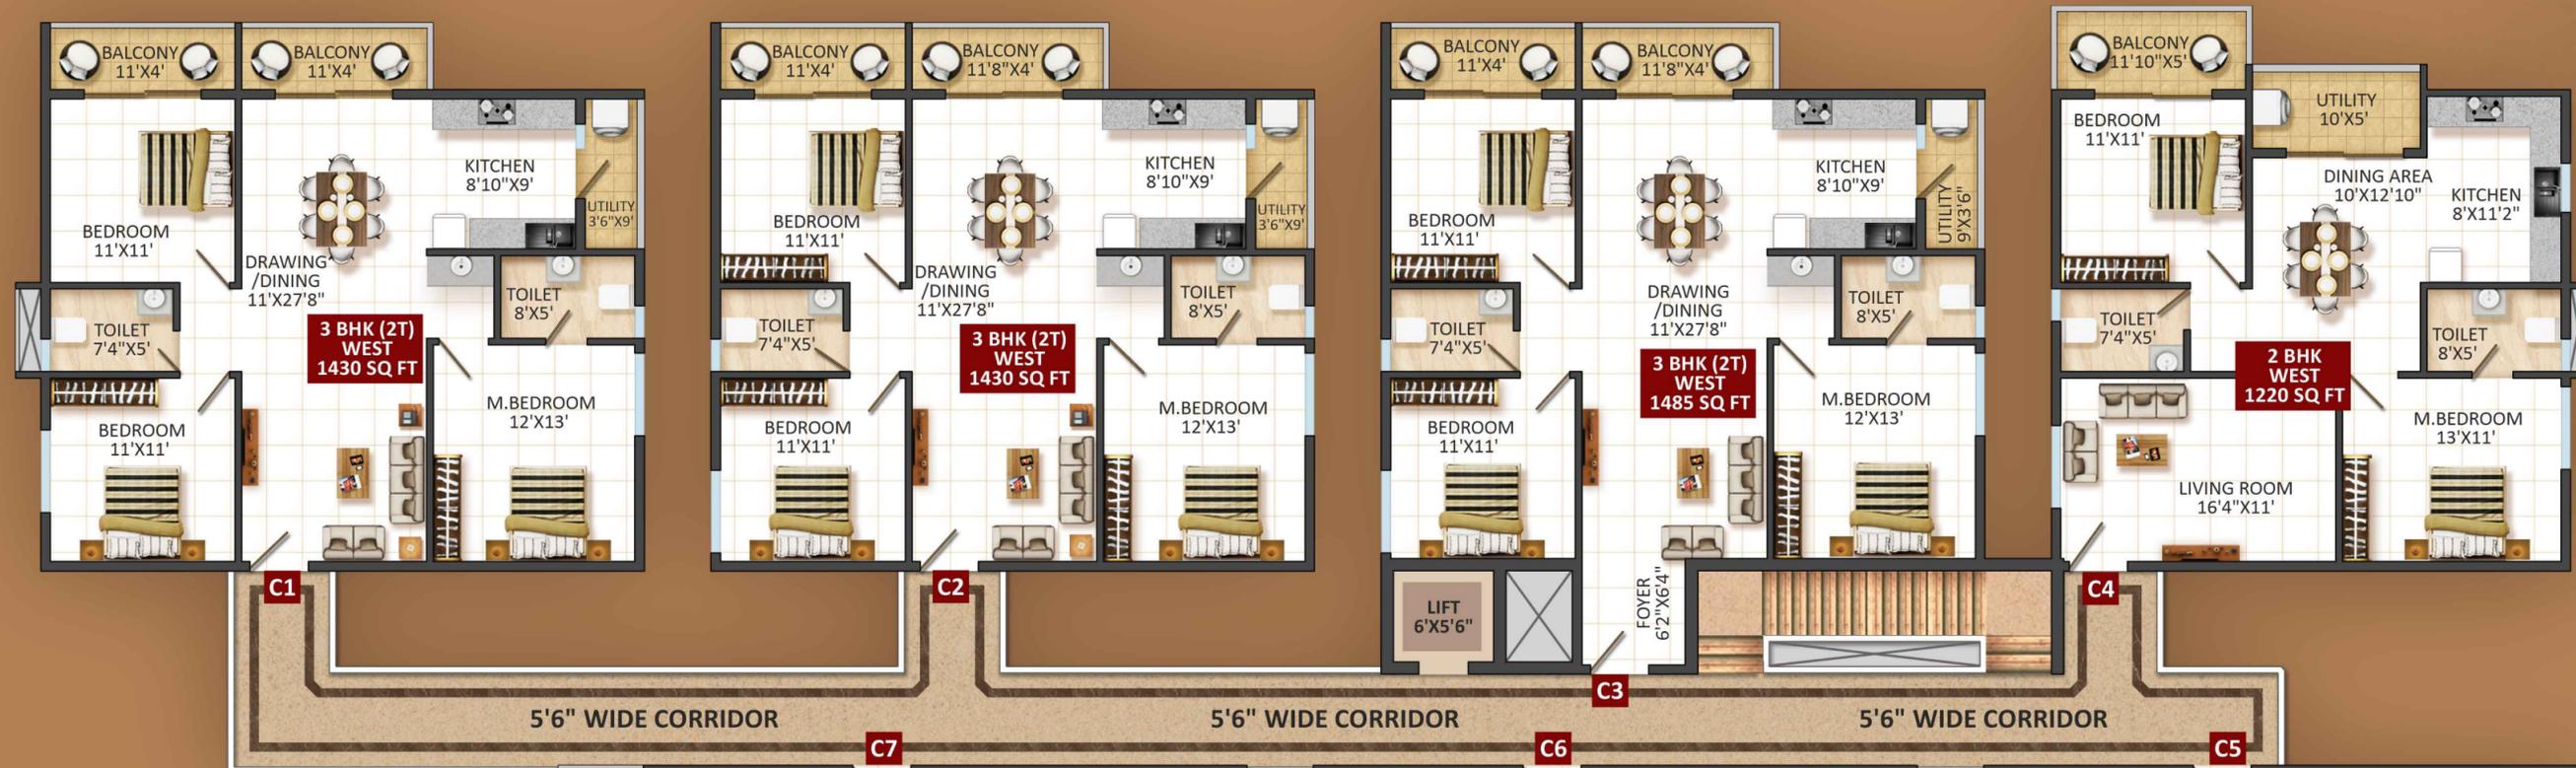

GROUND FLOOR PLAN  
AREA STATEMENT IN SFT

BLOCK - C

| F. NO. | SBA  | TYPE       | FACING | CARPET AREA | BALCONY & UTILITY | WALL AREA | COMMON AREA |
|--------|------|------------|--------|-------------|-------------------|-----------|-------------|
| C1     | 1430 | 3 BHK (2T) | WEST   | 928         | 131               | 57        | 314         |
| C2     | 1430 | 3 BHK (2T) | WEST   | 928         | 131               | 57        | 314         |
| C3     | 1485 | 3 BHK (2T) | WEST   | 967         | 131               | 64        | 323         |
| C4     | 1220 | 2 BHK      | WEST   | 787         | 115               | 51        | 267         |
| C5     | 1555 | 3 BHK      | EAST   | 1007        | 144               | 62        | 342         |
| C6     | 1555 | 3 BHK      | EAST   | 1007        | 144               | 62        | 342         |
| C7     | 1630 | 3 BHK      | EAST   | 1007        | 207               | 58        | 358         |

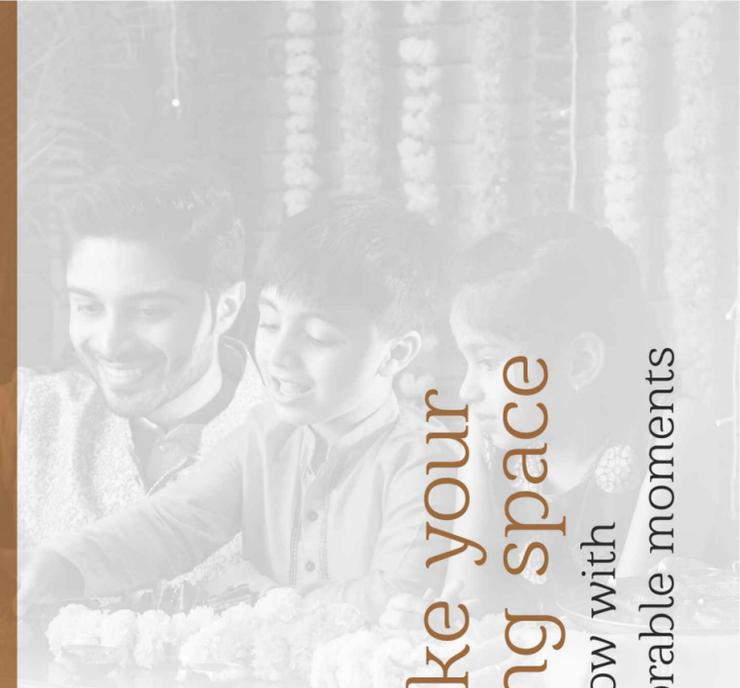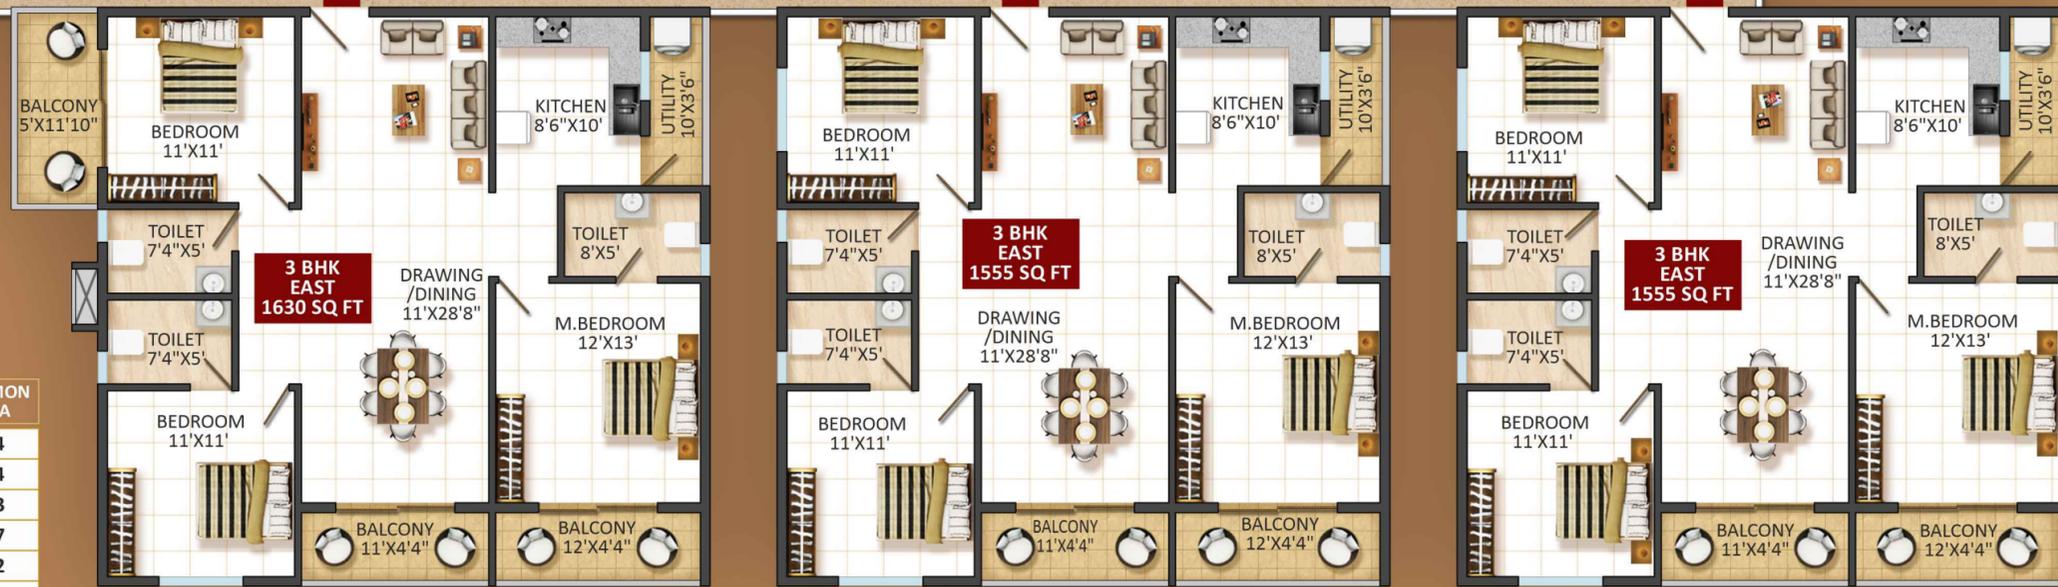

Make your living space overflow with memorable moments

KEY PLAN






# TYPICAL FLOOR PLAN

AREA STATEMENT IN SFT

## BLOCK - A

| F. NO. | SBA  | TYPE       | FACING | CARPET AREA | BALCONY & UTILITY | WALL AREA | COMMON AREA |
|--------|------|------------|--------|-------------|-------------------|-----------|-------------|
| A1     | 1575 | 3 BHK (2T) | WEST   | 956         | 219               | 56        | 344         |
| A2     | 1455 | 3 BHK (2T) | WEST   | 928         | 152               | 58        | 317         |
| A3     | 1455 | 3 BHK (2T) | WEST   | 928         | 152               | 58        | 317         |
| A4     | 1465 | 3 BHK (2T) | EAST   | 928         | 161               | 55        | 321         |
| A5     | 1525 | 3 BHK (2T) | EAST   | 967         | 161               | 62        | 335         |
| A6     | 1465 | 3 BHK (2T) | EAST   | 928         | 161               | 55        | 321         |
| A7     | 1540 | 3 BHK (2T) | EAST   | 928         | 223               | 52        | 337         |

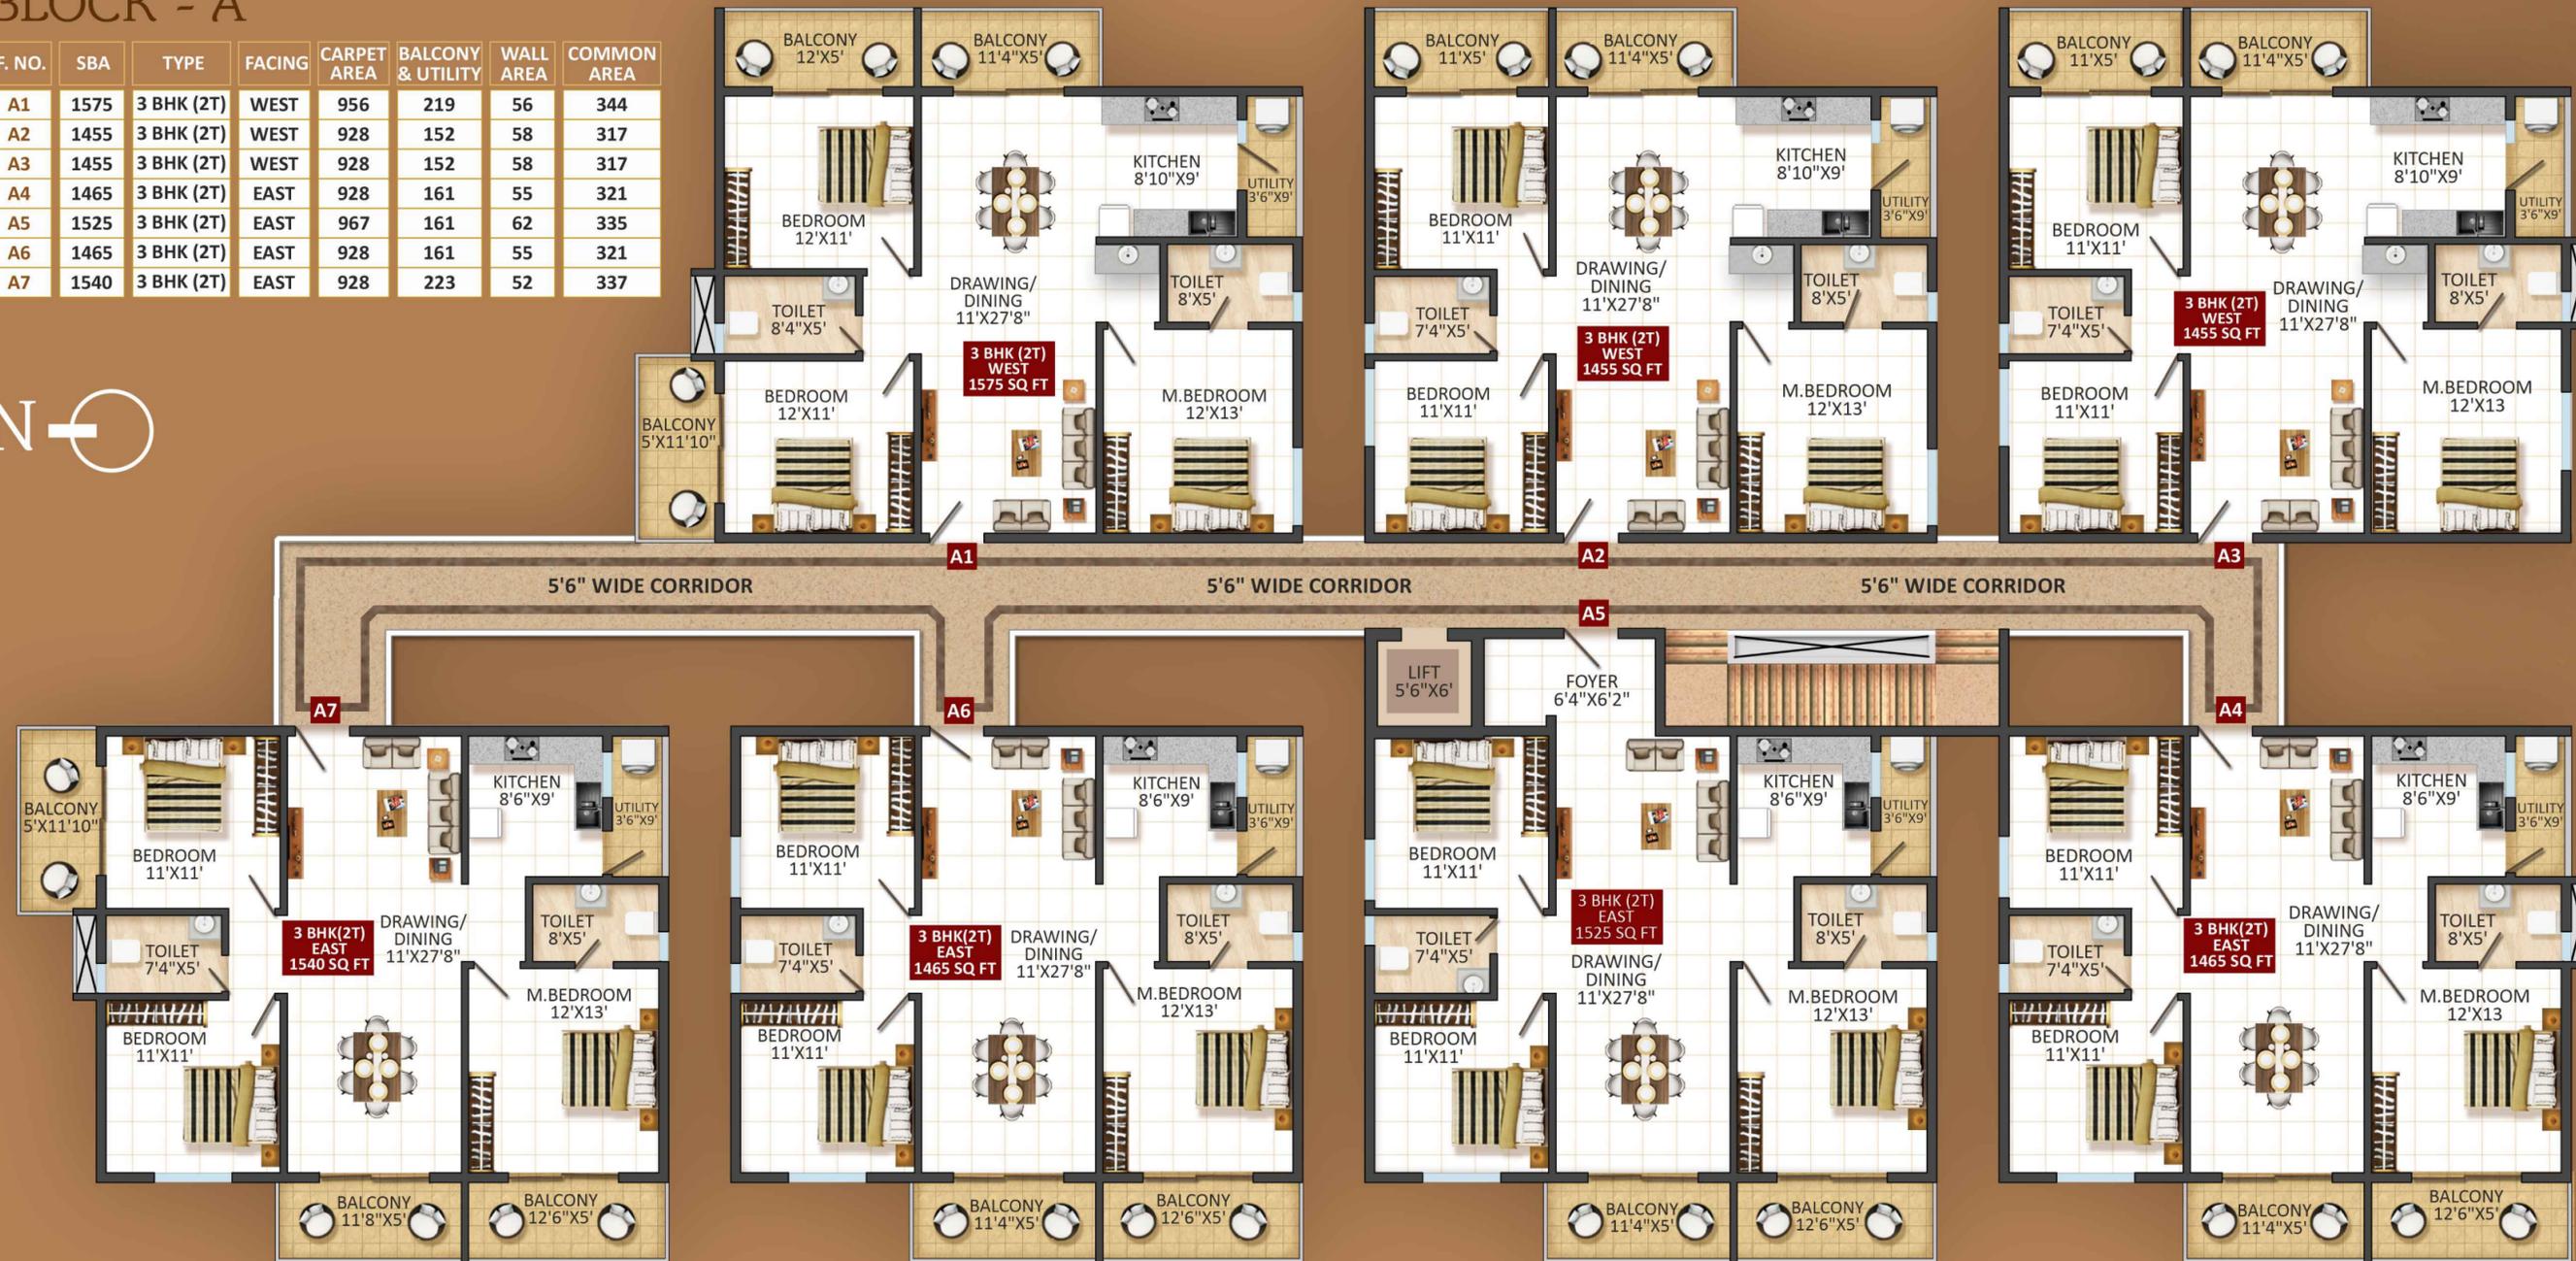

### KEY PLAN



Uncut plan embossed on an un-touched canvas

# TYPICAL FLOOR PLAN

## AREA STATEMENT IN SFT

| F. NO. | SBA  | TYPE       | FACING | CARPET AREA | BALCONY & UTILITY | WALL AREA | COMMON AREA |
|--------|------|------------|--------|-------------|-------------------|-----------|-------------|
| B1     | 1455 | 3 BHK (2T) | WEST   | 928         | 152               | 58        | 317         |
| B2     | 1455 | 3 BHK (2T) | WEST   | 928         | 152               | 58        | 317         |
| B3     | 1200 | 2 BHK      | EAST   | 798         | 81                | 60        | 261         |
| B4     | 1200 | 2 BHK      | NORTH  | 798         | 81                | 60        | 261         |
| B5     | 1200 | 2 BHK      | NORTH  | 798         | 81                | 60        | 261         |
| B6     | 1200 | 2 BHK      | NORTH  | 798         | 81                | 60        | 261         |

# BLOCK - B

| F. NO. | SBA  | TYPE       | FACING | CARPET AREA | BALCONY & UTILITY | WALL AREA | COMMON AREA |
|--------|------|------------|--------|-------------|-------------------|-----------|-------------|
| B7     | 1465 | 3 BHK (2T) | EAST   | 928         | 159               | 56        | 322         |
| B8     | 1555 | 3 BHK      | EAST   | 1007        | 143               | 63        | 342         |
| B9     | 1465 | 3 BHK (2T) | WEST   | 969         | 112               | 63        | 321         |
| B10    | 1145 | 2 BHK      | EAST   | 695         | 149               | 50        | 251         |
| B11    | 1130 | 2 BHK      | WEST   | 688         | 146               | 50        | 246         |
| B12    | 1465 | 3 BHK (2T) | EAST   | 943         | 137               | 63        | 322         |




Modern architecture, contemporary art, and luxury welcome every resident alike! The floor plans are etched out to enable indoor/outdoor living at its best, with floor-to-ceiling glass doors and spacious private terraces. The terraces are more like outdoor living rooms with spaces for lounging, dining, reading, and even napping and more



**Underlying**  
Underlying detailing  
that is unwrapped in  
an unusual location

## KEY PLAN



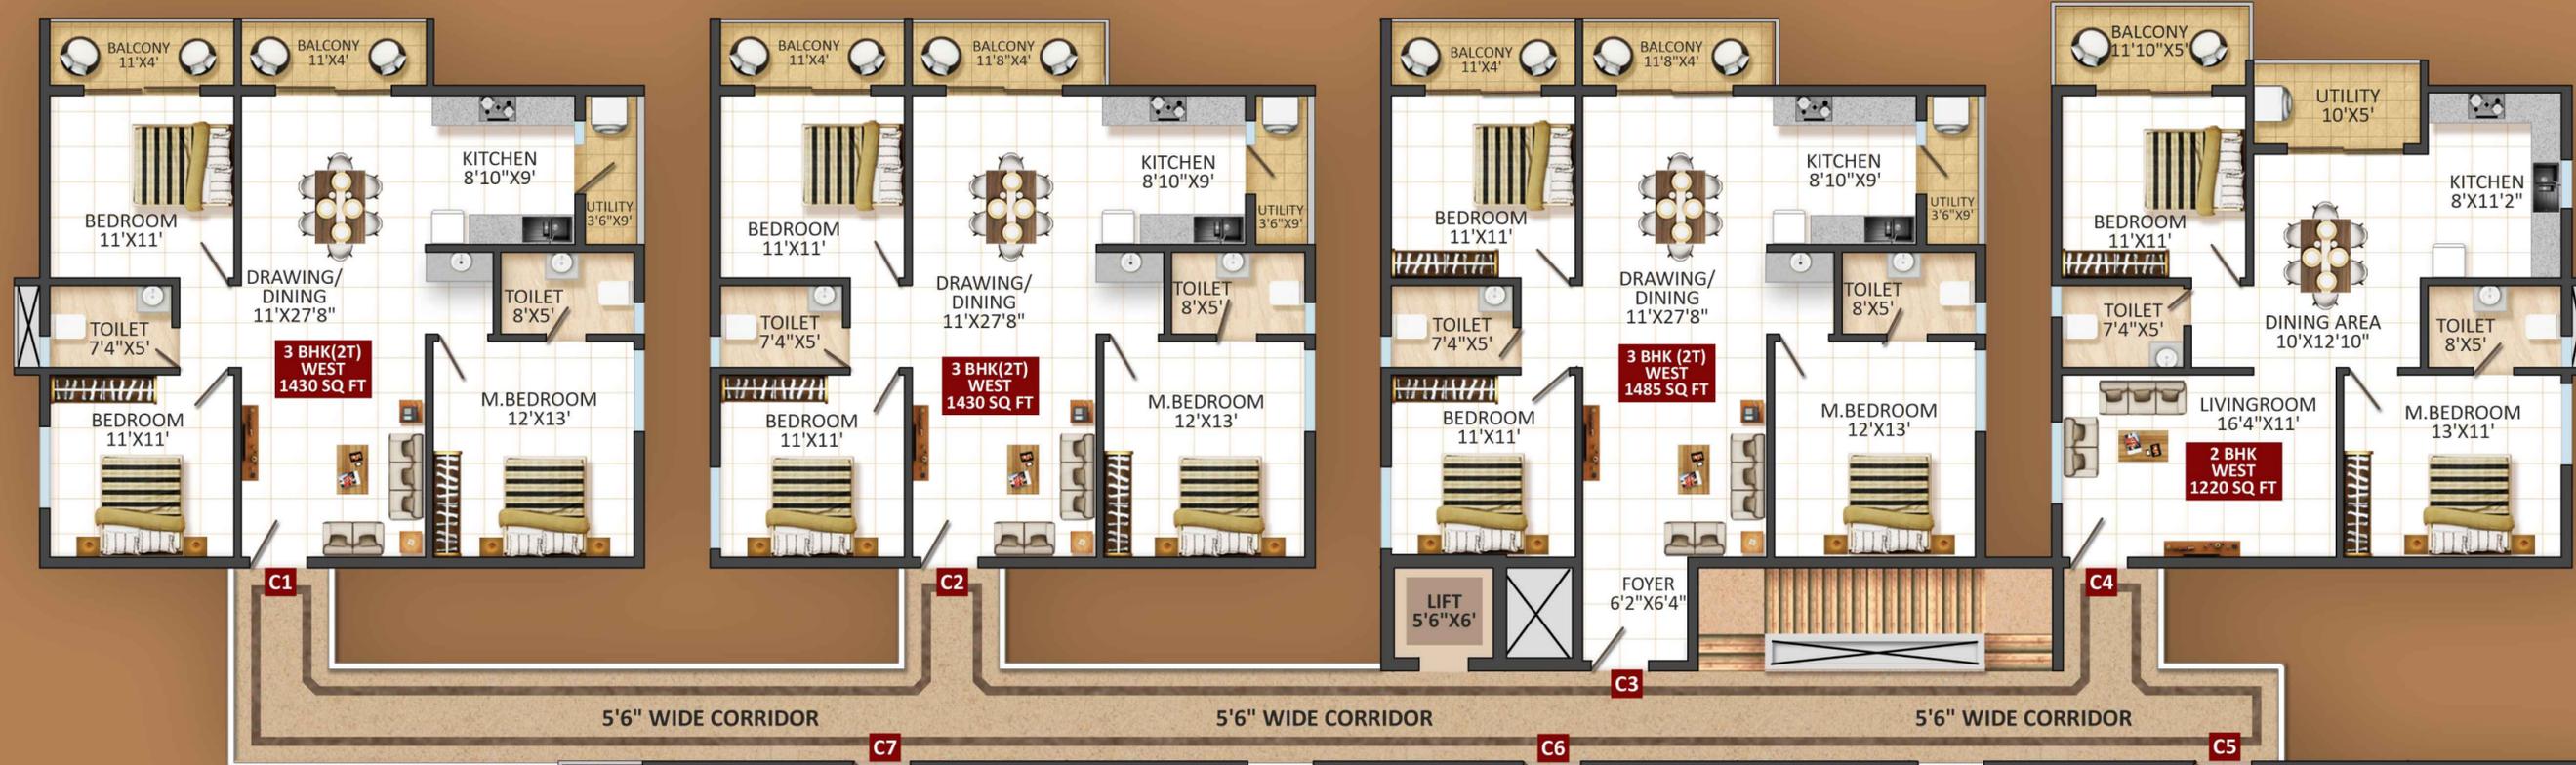

N

**TYPICAL FLOOR PLAN**  
 AREA STATEMENT IN SFT  
**BLOCK - C**

| F. NO. | SBA  | TYPE       | FACING | CARPET AREA | BALCONY & UTILITY | WALL AREA | COMMON AREA |
|--------|------|------------|--------|-------------|-------------------|-----------|-------------|
| C1     | 1430 | 3 BHK (2T) | WEST   | 928         | 131               | 57        | 314         |
| C2     | 1430 | 3 BHK (2T) | WEST   | 928         | 131               | 57        | 314         |
| C3     | 1485 | 3 BHK (2T) | WEST   | 967         | 131               | 64        | 323         |
| C4     | 1220 | 2 BHK      | WEST   | 787         | 115               | 51        | 267         |
| C5     | 1555 | 3 BHK      | EAST   | 1007        | 144               | 62        | 342         |
| C6     | 1555 | 3 BHK      | EAST   | 1007        | 144               | 62        | 342         |
| C7     | 1630 | 3 BHK      | EAST   | 1007        | 207               | 58        | 358         |



**KEY PLAN**



**Signature spaces,**  
 indoors and out, are living,  
 narrating stories spun in  
 emotion, beauty, and soul



Unveil the unexpected possibilities & foster an unflinching  
love for your life today...tomorrow and forever!  
Mythri Signature aerial view



F NO: A3  
1455 SFT  
3 BHK  
WEST



F NO: A5  
1525 SFT  
3 BHK  
EAST

F NO B11  
1130 SFT  
2 BHK  
WEST



F NO: B 12  
1465 SFT  
3 BHK  
EAST



Unwire the uneven and get unhitched in an exceptional design  
Mythri Signature 3d isometric views

The elements of an exhilarating lifestyle make Signature the most coveted luxury living space in upscale 1630 sft



F NO: B5  
1200 SFT  
2 BHK  
NORTH



F NO: B9  
1465 SFT  
3 BHK  
WEST

Beyond thoughtful architecture and intriguing amenities, here the futuristic lifestyle hinges on the mantra - relaxation, recreation, and reconnection!

Immerse yourselves in the lush sprawling green parks, a celebrated poolside Lounge, lavish upgraded lobbies, state-of-the-art fitness centers, inspired kids tot-lots, executive meet-up areas, and family gathering lawns throughout.

F NO: C7  
1630 SFT  
3 BHK  
EAST





spend time @  
Amphitheatre



Uncommon finishes  
and fittings in an  
untapped ambiance

Mythri Signature luxury amenities

an experience  
to cherish  
Modern Clubhouse




ensure your time  
with friends

Cricket Practice Net



play with loved ones  
Badminton Court

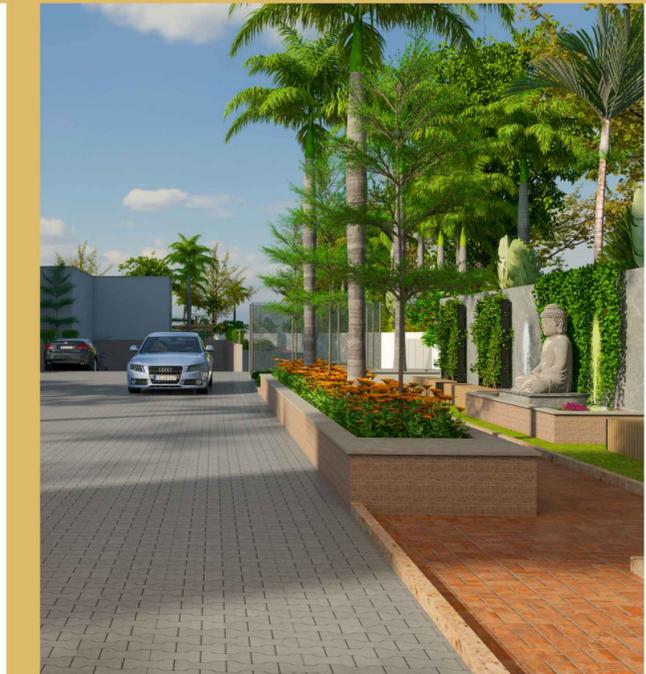

plendid  
vistas in  
every  
direction  
thoughtfully  
orchestrated,  
bathed in  
natural light,




special world  
for super heros  
Lavish kids play area




lifestyle hinges  
on the mantra  
of the futuristic outdoor  
yoga and meditation center



A fully fitted  
Fitness zone  
with trainers and  
all gadgets

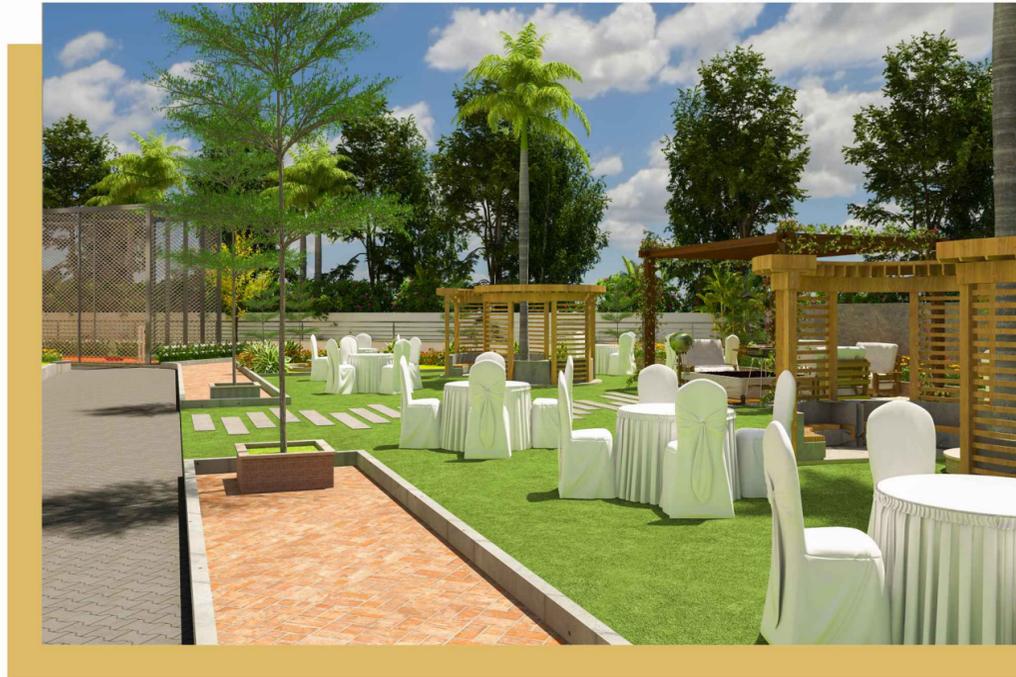

Host the **Celebration**  
a well luxuriated  
multipurpose space for  
outdoor events

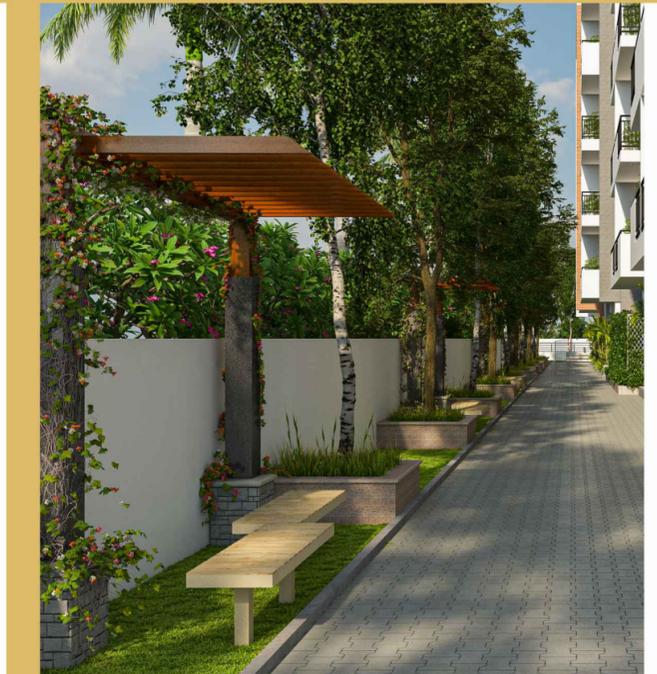

top class  
**Green**  
society  
sophisticated  
surroundings, and  
green pastures





luxury  
Swimming pool  
the sparkling waters of  
the pool become the most  
sought-after spot at Mythri Signature

Unplug your ecstasy and unwind in  
some unforgettable moments



outdoor  
Party lawn  
your morning cup of coffee or  
evening glass of wine and gazing



Live the **Fitness**  
a finest and equipped Gym for  
your fitness and health



### FRAMED STRUCTURE

- R.C.C Framed Structure.

### SUPER STRUCTURE

- 6" thick Solid Block Masonry for External Walls.
- 4" thick Solid Block Masonry for Internal Walls.

### PLASTERING

- 1.5 Cm with Internal and External Smooth Finish Cement Plastering.

### FLOORING

- All Bed Rooms, Living, Dining & Kitchen: Vitrified Tiles of Size 80Cm X 80Cm Double Charge of **SOMANY** or Equivalent Make.
- Bathrooms: Anti-Skid Ceramic Tiles 30Cm X 30Cm for Flooring of Reputed Make.
- Wall Tiles: Up to False Ceiling Height in All Toilets (60Cm X 30Cm).
- Balconies: Anti-Skid Ceramic Tiles 20Cm X 120Cm of Reputed Brand.
- Utility Floor: Anti-Skid Ceramic Tiles 30Cm X 30Cm for Flooring & Dado Tiles Up To 3.5 Ft in Utility Walls of Reputed Brand.

### DOORS

- Main Door: Moulded **ACACIA** wood (Engineered Wood) Door Frame and Both Sides **Veneer** Laminated Designed Flush Shutter with Melamine Polish and S.S Hardware of Reputed Make.
- Internal Door: Moulded **ACACIA** wood (Engineered Wood) Door Frame and Both Sides Laminated Designed Flush Shutter and S.S Hardware of Reputed Make.
- Toilets & Utility Doors: Moulded **ACACIA** wood (Engineered Wood) Door Frame and Flush Shutter with Water Proofed & S.S Hardware of Reputed Make.

### ELECTRICAL

- Concealed Copper Wiring of **ANCHOR/GREATWHITE** or Equivalent Make.
- Power Outlets for Air-conditioners in All Bedrooms.
- Power Outlets for Geysers in All Bathrooms.
- Power Plug for Cooking Range Chimney, Refrigerator, Microwave Oven, Mixer Grinders in Kitchen.
- Miniature Circuit Breakers (MCB) & ELCB for Each Distribution Boards of **Indoasian** or Equivalent Make.
- Elegant Designer Modular Electrical Switches of **ANCHOR/GREATWHITE** or Equivalent Make.
- Plug Points for Television in Living and Master Bedroom, and Intercom Provision at Living.
- Plug Point at Children's Bedroom for Study Table.
- Provision for Electrical Charging Point only Conduit (Without Cable) at Car Parking.
- Plug Point for Washing Machine at Utility.

### WINDOWS

- UPVC Windows with Grills and Mosquito Mesh.
- UPVC French Door for Balcony with Mosquito Mesh.
- UPVC Ventilators (Provision for Exhaust Fan) in Bathrooms

### PAINTING

- External: Textured Finish, One coat of External Primer & Two Coats of Exterior Emulsion Paint of Reputed Brand
- Internal: Three Coats of Smooth Putty Finish, One Coat of Internal Primer with Two Coats of **Premium Acrylic Emulsion Paint** of Reputed Brand.
- Doors & Grills: Natural polish for Main Door as per Architectural Drawings, Enamel Paint for Grills.

### COMMON AREA FLOORING

- Granite Flooring for Common Areas Such as Staircase and Corridors.

### WATER SUPPLY

- Water Supply Through Borewell with Overhead Tank and Sump.

## SUPERIOR SPECIFICATIONS BRANDS

**INDOASIAN**  
MAKES SENSE

**ANCHOR**

**GreatWhite**  
Electricals

**GROHE**  
ENJOY WATER®

*American  
Standard*

**SOMANY**

**asianpaints**

**CP PLUS**  
Intelligent Security Systems

**HIKVISION**

**NEKSTONE**  
LUXURY IN SIMPLICITY

**KONE**

**powerol**  
by Mahindra

DISCLAIMER: The information here i.e specifications, design, dimensions etc. are subjected to change without notifications as may be required by the relevant authorities or the assigned architect and cannot form a part of an offer or contract unless specially covered in the contract. Whilst every care is taken in providing this information. The owner, the developers and the managers cannot be held liable for variations. All illustrations and pictures are artistic impression only.

### SANITARY

All Bathrooms Shall Consist of

- Ceramic Wash Basin with Granite Counter Top and with Bottle Trap of **AMERICAN STANDARD** or Equivalent Make.
- EWC with Concealed Flush Tank or Flush Valve of **AMERICAN STANDARD** or Equivalent Make.
- Hot and Cold Concealed Single Lever Diverter with Head Shower.
- Provision for Geyser in All Bathrooms.
- All C.P. Fittings are Chrome Plated **GROHE** or Equivalent Brand.

### SECURITY SYSTEMS

- Intercom Facility for All Flats Connecting to Security CCTV & 24hrs Security.



### KITCHEN

- Provision For Water Purifier & Chimney Exhaust.
- Washing Arrangement in Utility Area with Water & Drain Line (One Tap will be Provided).
- Granite Counter Platform with S.S Sink and 2FT High Wall Tile Dado.
- Sink Make **NOWAY** or Equivalent.

### ELEVATORS

- Branded Automatic Elevators with Granite Cladding. (Make **KONE**)

### GENERATOR

- 100% DG Backup for Common Area and 1k VA for Each Flat.

# THE CONNECTIVITY

Unlimited opportunities that provide tranquil respite from the world unbound

## LOCATION PLAN (Not to Scale)



## CLOSE PROXIMITY TO SOFTWARE TECH-PARKS AND SCHOOLS

### TECH PARK

|                          |          |                               |           |
|--------------------------|----------|-------------------------------|-----------|
| + Wipro Corporate Office | : 1.8 km | + HCL Tech (Kadabeesanahalli) | : 7.0 km  |
| + RGA Tech Park          | : 3.3 km | + Helios Touch Stone          | : 7.1 km  |
| + Wipro Limited – SEZ    | : 4.0 km | + Prestige Tech Park          | : 7.2 km  |
| + CISCO                  | : 4.5 km | + Salarpuria Hall Mark        | : 7.2 km  |
| + INFOSYS (Hosur)        | : 5.7 km | + Cessna Business Park        | : 7.3 km  |
| + RMZ Eco World          | : 5.9 km | + Adobe Tech Park             | : 7.4 km  |
| + Vrindavan Tech Village | : 6.3 km | + Ozone Manay Tech Park       | : 8.2 km  |
| + Wells Fargo Tech Park  | : 6.4 km | + Salarpuria Aura             | : 8.3 km  |
| + Eco Space              | : 6.5 km | + Robert Bosch                | : 11.5 km |
| + TCS                    | : 6.6 km | + Kalyani Tech Park           | : 14.8 km |
| + Embassy Tech Park      | : 6.7 km | + SAP Labs                    | : 14.8 km |
| + Pritech Park           | : 6.7 km | + Bagmane Tech Park           | : 17.5 km |

### EDUCATION

|                                |          |
|--------------------------------|----------|
| + Primus Public School         | : 1.6 km |
| + Prakriya School              | : 1.8 km |
| + Gear Innovative Int. School  | : 4.0 km |
| + Harvest International School | : 4.4 km |
| + Notre Dame Academy           | : 4.3 km |
| + St. Patricks Academy         | : 5.1 km |
| + Delhi Public School          | : 7.6 km |

### HOSPITALS

|                                |          |
|--------------------------------|----------|
| + Punarjani Ayurvedic Hospital | : 700 m  |
| + Narayana Multi-Speciality    | : 2.4 km |
| + Manipal Hospital             | : 4.5 km |
| + Motherhood Hospital          | : 5.2 km |
| + Sakra World Hospital         | : 7.4 km |

### CORPORATE HUBS

|                   |           |
|-------------------|-----------|
| + Electronic City | : 10.7 km |
| + Whitefield      | : 14.4 km |
| + ITPL            | : 18 km   |

### SHOPPING MALLS

|                    |           |
|--------------------|-----------|
| + Decathlon        | : 4.5 km  |
| + Total Mall       | : 5.7 km  |
| + Forum Value Mall | : 11.3 km |

### SOCIAL CONNECTS

|                    |          |                      |          |
|--------------------|----------|----------------------|----------|
| + Aurum Brew Works | : 2.4 km | + Byg Brewski        | : 3.1 km |
| + Big Pitcher      | : 2.8 km | + Street 1522        | : 4 km   |
| + Sarjapur Social  | : 3 km   | + BackStreet Brewery | : 4.4 km |

|                     |          |
|---------------------|----------|
| + Ironhill          | : 8.2 km |
| + Long Boat Brewing | : 9.4 km |

Unwavering trust that has been built which is unbreakable forever

Our craft is cutting-edge and specifically designed to match the speed of this generation like their taste for an affluent lifestyle. Then our creative designers, art professionals, and architects who etch out incredible elevations create something which would redefine the city's skyline and own the reputation of landmarks. Be its high-rise apartments, global office complexes, or expansive commercial entities, Mythri raises the bar as it has built an enviable reputation in this domain. From potential to prosperity, our penchant for perfection is reflected in all our endeavors and our incredible track record of 2 decades, which keep our flag aloft as a trusted brand amongst all our global and local customers

# THE ADDRESS MAKERS

## MYTHRI BUILDERS MILESTONE PROJECTS



MYTHRI SAPPHIRE  
OFF SARJAPUR ROAD



MYTHRI SQUARE  
AT WHITEFIELD



MYTHRI SUNSHINE  
AT HORAMAVU ROAD



Corporate Office Address

**MYTHRI BUILDERS**

#2802, Broadway Building,  
27th Main Road, Sector 1,  
HSR Layout, Bengaluru,  
Karnataka- 560 102.

Site Office Address

**MYTHRI SIGNATURE**

S.Y NO. 55/2,  
Halanayakanahalli,  
Off Sarjapur Rd, Bengaluru,  
Karnataka-560 035.

For more details contact:

 +91 95131 40111  
+91 95131 40222  
 +91 95131 40111

 [enquiry@mythribuilders.co.in](mailto:enquiry@mythribuilders.co.in)

 [www.mythribuilders.co.in](http://www.mythribuilders.co.in)

Follow us on Our Social Networks:



## TEAM

Architect



#21/1, 4th Main Rd, BEML Layout,  
Brookefield, Bengaluru,  
Karnataka - 560 066.

+91 90350 20404  
[info@fwdarchitects.com](mailto:info@fwdarchitects.com)

Structural Engineer



H.O: Vidya Nagar, Hyderabad  
B.O Jubilee Hills, Hyderabad.  
Ph: +91 98480 16269  
B.O: Horamavu, Bengaluru.  
Ph: +91 77950 16269  
E-mail: [info@snsassociates.co.in](mailto:info@snsassociates.co.in)

Landscape & MEP Consultant

**NUGY TECHNOLOGY**

2nd Floor, Plot No 3, H No. 3-1/3,  
Amar Co-Operative Society,  
Jubilee Hills, Madhapur,  
Hyderabad - 500 033.

M: +91 98450 92652

# 24, Ground Floor, (G1)6th Cross,  
Sampige Road, Mallleshwaram,  
Bengaluru - 560 003.

E-mail: [nugytechsk@gmail.com](mailto:nugytechsk@gmail.com)  
M: +91 98450 92652

## ASSOCIATES

Brochure Crafted By



**CREATIVE ETHICS PVT. LTD.**  
HITEC CITY, HYDERABAD.  
+91 90 329 329 53  
[www.creativeethics.com](http://www.creativeethics.com)

3D Visualization



www.cb4.in

Model Maker



Branding & Marketing



you aspire. we deliver!