



LP.NO: 000183/Lo/PIg/HMDA/2019

the place to refresh

ESCAPE FROM THE CHAOS OF CITY LIFE.
BRING LIFE TO A FULL BLOOM. TAKE REFUGE IN THE NATURAL
SPLENDOR OF A HARMONIOUS HAVEN SO ENCHANTING,
IT'S GORGEOUSLY PRISTINE. COME HOME TO

ALLURE

Lakshmi Enclave

LUXURY VILLA PLOTS @ KOHEDA, HYDERABAD



ALLURE

Lakshmi Enclave

LUXURY VILLA PLOTS @ KOHEDA, HYDERABAD

*a resplendent
residential retreat that's
sure to nourish your soul*

WELCOME TO WHERE LIFE WILL NEVER CEASE TO BE INSPIRING - ALLURE'S LAKSHMI ENCLAVE. A LUXURY OPEN PLOTS WHICH TENDERLY GIVES SHAPE TO YOUR BEST-KEPT DREAM OF OWNING A HOME IN THE SOOTHING ENVIRONS OF NATURE YET BLISSFULLY CLOSE TO HYDERABAD. CUSHIONED BETWEEN THE LUSCIOUS, BEAUTIFUL AND LEAFY SURROUNDINGS AND ABUTTING THE RESOURCEFUL OUTER RING ROAD FOR UNHINDERED CONNECTIVITY. A RESPLENDENT RESIDENTIAL RETREAT WHERE YOU CAN DO AS MUCH OR AS LITTLE AS YOU DESIRE. REST ASSURED EVERY MOMENT OF YOUR LIFE IS SURE TO NOURISH YOUR SOUL. GO AHEAD, ACCEPT THE INVITATION TO INDULGE YOURSELF ON AN EXTRAVAGANT DREAM HOME OF A LIFETIME AT ALLURE'S LAKSHMI ENCLAVE.





LAYOUT FEATURES

- 100% CLEAR TITLE, IMMEDIATE REGISTRATION
- ALL ROADS WITH STREET LIGHTS
- FACILITY FOR IMMEDIATE HOUSE CONSTRUCTION
- AVENUE PLANTATION WITH FOOT PATHS
- CHILDREN'S PARK
- POLLUTION FREE ENVIRONMENT
- FULLY LANDSCAPED PARKS
- BANK LOAN FACILITY

*a garden of a setting
where you can immerse in
contemporary splendour*

IN A GARDEN OF A SETTING, THE INTEGRATED FEATURES OF ALLURE'S LAKSHMI ENCLAVE FIT ELEGANTLY WITH YOUR MODERN LIFESTYLE. SO YOU CAN LIVE A LOT MORE LAVISHLY WITH CONTEMPORARY AMENITIES BY YOUR SIDE, AND IMMERSE IN CONTEMPORARY SPLENDOUR AMID PICTURESQUE PERFECTION.

HIGHLIGHTS

- HMDA APPROVED LAYOUT
- ROUND THE CLOCK SECURITY
- WATER PIPE LINE CONNECTION TO EACH PLOT
- OVERHEAD TANK
- RAIN WATER HARVESTING PITS
- FOOTPATHS WITH SHADED TREE PLANTATION
- ALL BLACK TOP ROADS
- UNDERGROUND DRAINAGE
- ELECTRICITY

SAMPLE VILLA



ALLURE


Lakshmi Enclave

LUXURY VILLA PLOTS @ KOHEDA, HYDERABAD

A PLEASURE TO BE PART OF NATURE A HAVEN OF LUXURY AND GRANDEUR
THE WELL-PLANNED ALLURE'S LAKSHMI ENCLAVE ENHANCES THE PLEASURE OF BEING PART OF NATURE. THE STATELY AMENITIES, ALONG WITH CAREFULLY ARTICULATED DESIGN AND SPACE PLANNING, PAY TRIBUTE TO LUXURY AND GRANDEUR.



LP.NO: 000183/Lo/Plg/HMDA/2019

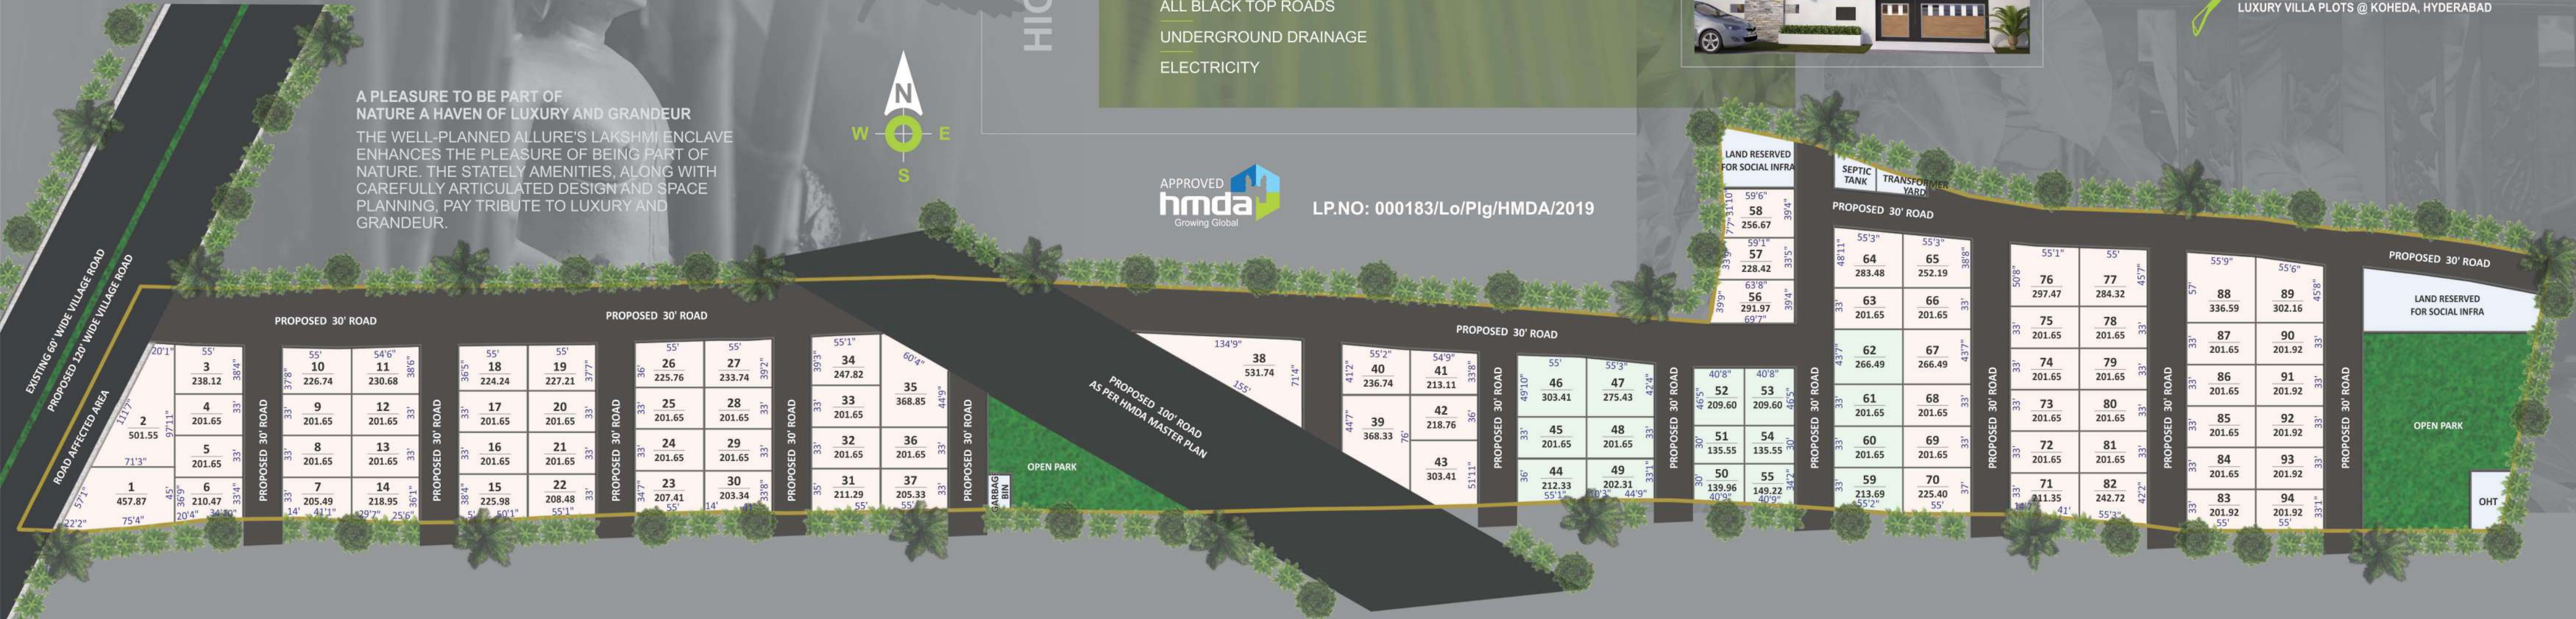

a fairytale portrayal of your urban dream location

LOCATION MAP
(not to scale)

JUST OFF THE WIDE ORR AND CLOSE TO HYDERABAD – VIJAYAWADA HIGHWAY, THE SITE OF ALLURE'S LAKSHMI ENCLAVE IS A NOURISHING TREAT FOR ALL THE SENSES. JUST LIKE THE SCENIC SETTING IT IS IN, THIS CLEAN, POLLUTION-FREE SITE IS A FAIRYTALE PORTRAYAL OF YOUR URBAN DREAM LOCATION. NEVER FAR FROM REPUTED SCHOOLS, QUALITY HOSPITALS, FINE DINING OPTIONS AND MEGA SHOPPING ARCADES, THE RESOURCEFUL NEIGHBOURHOOD CELEBRATES ALL THINGS GOOD.



LOCATION ADVANTAGES

Delightfully sited at Koheda, which is comfortably devoid of traffic congestions and chaos

Next door to Outer Ring Road, and near Inner Ring Road, for citywide connectivity

Stone's throw distance to Pedda Amberpet Junction and Vanasthalipuram

Many eminent educational institutions in the neighbourhood for quality studies

A number of multispecialty hospitals in the vicinity for timely healthcare

Just a few miles drive to Mount Opera and Ramoji Film City for fun with family

Easy to reach the famous Sanghi Temple and other places of worship

Under 30 minutes, non-stop drive to International Airport at Shamshabad

Lakshmi Enclave

LUXURY VILLA PLOTS @ KOHEDA, HYDERABAD



Head Office

#12-1-28/A, Plot No. 11/A,
Vijaya Gardens, Near PMR Convention Hall,
Bandlaguda Road, Nagole, Hyderabad - 500068.

Site Address

Survey No. 446 Part, Koheda Village,
Abdullapurment Revenue Mandal,
Ranga Reddy District. Hyderabad-TS.

[For More Details](#)

www.bangarubhoomi.com

Note: This brochure is only a conceptual presentation of the project and not a legal offering. The promoters reserve the right to alter and make changes in elevation, specifications and plans as deemed fit.

concept of TRIOCHI 90527-55731