




THE PLOT OF
A lifetime

PANCHSHEEL PARK
CROSSINGS REPUBLIK

RESIDENTIAL PLOTS

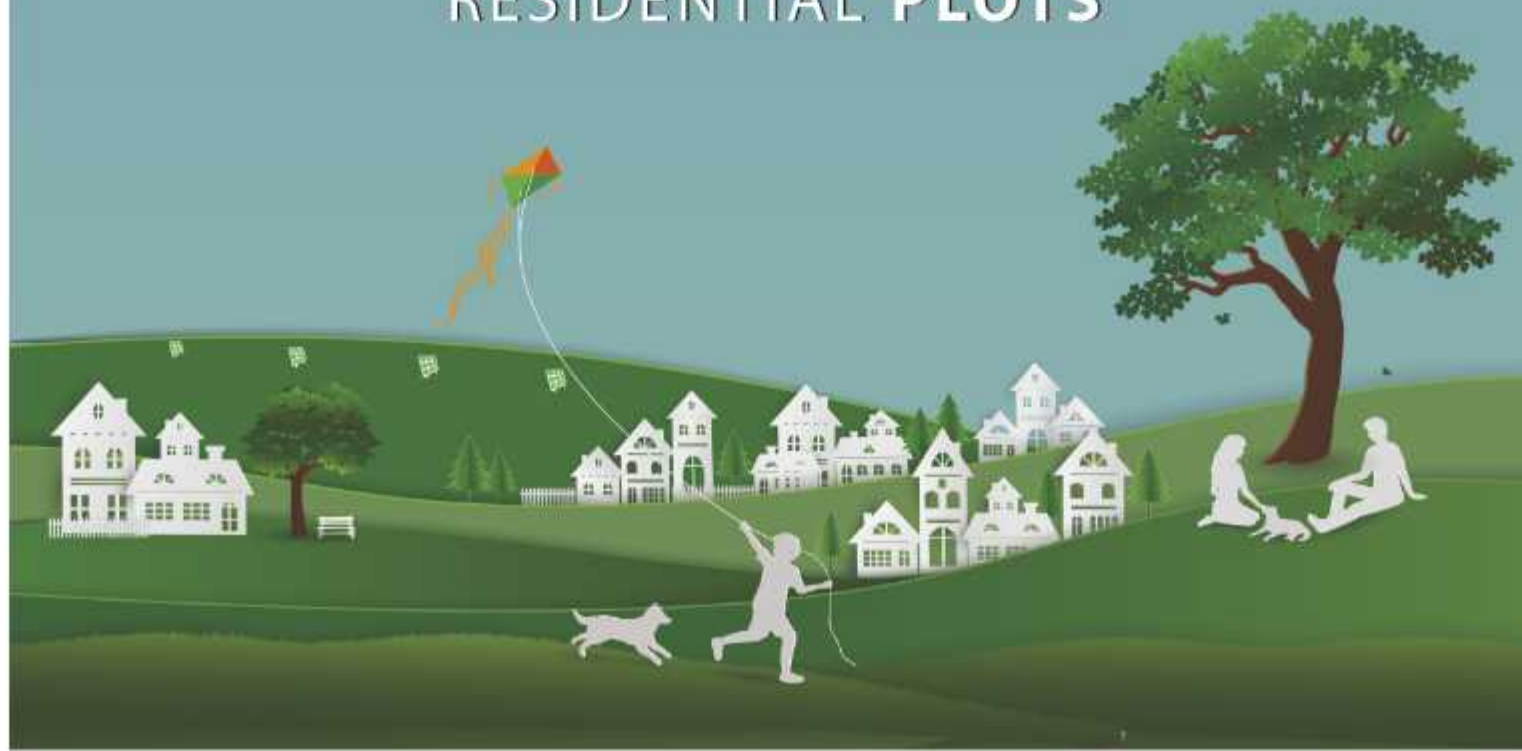

Welcome to **Panchsheel Park**, Residential plots at India's first global city, Crossings Republik, Ghaziabad. Nestled in close proximity to all conceivable facilities, overlooking lush green Golf Course and a serene lake, Panchsheel Park boasts of the best location and a confluence of elegant, opulent lifestyle. With architectural excellence and best design configuration, it offers you a posh living that matches your standard.

Come, it's a perfect opportunity for you to own your dream home at Crossings Republik, NH-24.

A Golden Opportunity to PLOT a Lifetime of Happiness

- Well-connected with NH-9 (14 lane) formerly NH-24 and Gr. Noida West
- 360 acres of township endowed with malls, retail outlets, office spaces, hospitals, banks, schools and more
- Elaborate public utilities like High Capacity Bus Transport, Post Office, Police Station, Fire Station etc.
- World-class ambience, meticulous design and premium infrastructure



Tri-junction of Meerut, Delhi & Greater Noida (W)

Residential Plots with More Advantages



Schools



Golf Course



Gated Community



Petrol Pump



Shopping Complex



In the heart of Crossings Republik



Next to NH-9 (formerly NH-24) & 14 Lane Delhi-Meerut Expressway



Only 20 min. drive from Akshardham

PLOT your future at

PANCHSHEEL PARK

CROSSINGS REPUBLIK

RESIDENTIAL PLOTS



Site Plan

	150 Sq Yard x (No -25) =3750 Sq Yard
	100 Sq Yard x (No -56) =5600 Sq Yard
	113 Sq Yard x (No -02) =226 Sq Yard
	118 Sq Yard x (No -02) =236 Sq Yard
	Various Types (No -6) =909 Sq Yard
	105 Sq Yard x (No -3) =315 Sq Yard
	106 Sq Yard x (No -3) =318 Sq Yard
	107 Sq Yard x (No -03) =321 Sq Yard
	135 Sq Yard x (No -4) =540 Sq Yard
	COMMERCIAL 1100.98 Sq. Yard

Disclaimer: Visual representation of layout plan are purely conceptual. All plans, specifications, layouts etc. are tentative and subjects to variations and modifications by the company or the competent and authorities and company does not bear any legal consequences for it. The areas are approx. 1sq.mt. = 10.764 sq. ft. (10.764 sq. ft. = 1.0 sq. mt. = 10' sq. mm)

Not to scale

Panchsheel Group. Building Future.

World-class residential & commercial projects in Noida, Greater Noida, Vaishali & Ghaziabad

Nearly 3 decades
of strong standing

10000 + Possessions
Given Till Date

Thousands of
Satisfied Customers

Delivered Projects

 <p>Actual View</p> <p>Wellington PANCHSHEEL Crossings Republik, Ghaziabad</p>	 <p>Actual View</p> <p>PANCHSHEEL PRIME 390 LONG-TERM FLOORS BY PANCHSHEEL, PANCHSHEEL, INDIA Low-rise (G+4 Stories) 3 BHK apartments with BTL, wide verandah</p>	 <p>Actual View</p> <p>PANCHSHEEL PRIME 390 LONG-TERM FLOORS BY PANCHSHEEL, PANCHSHEEL, INDIA Low-rise (G+4 Stories) 3 BHK apartments with BTL, wide verandah</p>	 <p>Actual View</p> <p>HYNISH 2/3 BH Homes Sec-1, Gr. Noida (W)</p>	 <p>Actual View</p> <p>PANCHSHEEL Pebbles Homes near Vaishali Metro St., Sector 3, Vaishali, GZ</p>
 <p>Actual View</p> <p>Well Bazaar PANCHSHEEL At Wellington, Crossings Republik, Ghaziabad</p>	 <p>Actual View</p> <p>PANCHSHEEL SQUARE SHOPS OFFICE SPACES FOOD COURT Crossings Republik, Ghaziabad</p>	 <p>Actual View</p> <p>PANCHSHEEL Greenaria Plot No. GH-01A, Sector 10B, Gr. Noida (W)</p>	 <p>Actual View</p> <p>Hynish Commercial PANCHSHEEL HYNISH 2/3 BH Homes Sec-1, Gr. Noida (W)</p>	 <p>Actual View</p> <p>PANCHSHEEL GREENS Plot No. GH-01A, Sector 10B, Gr. Noida (W)</p>
 <p>Actual View</p> <p>PANCHSHEEL PINNACLE Live above everything else Plot No. GH-01A, Sector 10B, Gr. Noida (W) High-rise apartments American shattering used for better construction Quality.</p>	 <p>Actual View</p> <p>पंचशैल The name of the address 2/3 BH HOMES Sec-7B, Noida American shattering used for better construction Quality.</p>	 <p>Actual View</p> <p>PANCHSHEEL GREENS-II Plot No. GH-01A, Sector 15, Gr. Noida (W)</p>		

Ongoing Projects

 <p>Actual View</p> <p>PANCHSHEEL PRIME 390 LONG-TERM FLOORS BY PANCHSHEEL, PANCHSHEEL, INDIA Low-rise (G+4 Stories) 3 BHK apartments with BTL, wide verandah</p>	 <p>Actual View</p> <p>PANCHSHEEL PINNACLE Live above everything else Plot No. GH-01A, Sector 10B, Gr. Noida (W) High-rise apartments American shattering used for better construction Quality.</p>	 <p>Actual View</p> <p>PANCHSHEEL GREENS-II Plot No. GH-01A, Sector 16, Gr. Noida (W)</p>	 <p>Actual View</p> <p>Panchsheel Villas Plot No. GH-01A, Sector 10, Gr. Noida (W)</p>	 <p>Actual View</p> <p>PANCHSHEEL GREENMART Plot No. GH-01A, Sector 16, Gr. Noida (W)</p>
--	---	---	--	---

Disclaimer: Visual representation of images and elevation shown in this brochure are purely conceptual. All plans, specifications, layouts etc. are tentative and subject to variations and modifications by the company or the competent authorities and company does not bear any legal consequences for it. The areas are approx. 1 sq. mt. = 10.764 sq.ft. (10.764 sq.ft. = 1.0 sq.mt. = 10' sq.mm.) we are RERA compliant

Location Map



Disclaimer: Visual representation of images and elevation shown in this brochure are purely conceptual. All plans, specifications, layouts etc. are tentative and subject to variations and modifications by the company or the competent authorities and company does not bear any legal consequences for it. The areas are approx. 1 sq. mt. = 10.764 sq.ft. (10.764 sq.ft. = 107 sq.mm.) we are RERA compliant. 11-11-2022/2000

www.panchsheelgroup.com

E-mail: sales@panchsheelgroup.com

AR Infratech | Site Address: GH-01, Crossings Republik, Gzb.
 Corporate Office: H-159, Sec.63, Noida - 201301
 Tel.: 0120-4777700 / 4777777 (15 Lines) | Fax: 0120-4777798

RERA No.
 UPRERAPRJ515453

For Enquiry: 7053 117 117

