

LIMITED EDITION


LUXURY LIFESTYLE FLOORS

COMING SOON

CITY *of* DREAMS

Sector 89, Gurugram

A LOCATION TO RECKON WITH TRIPLE LOCATION ADVANTAGE

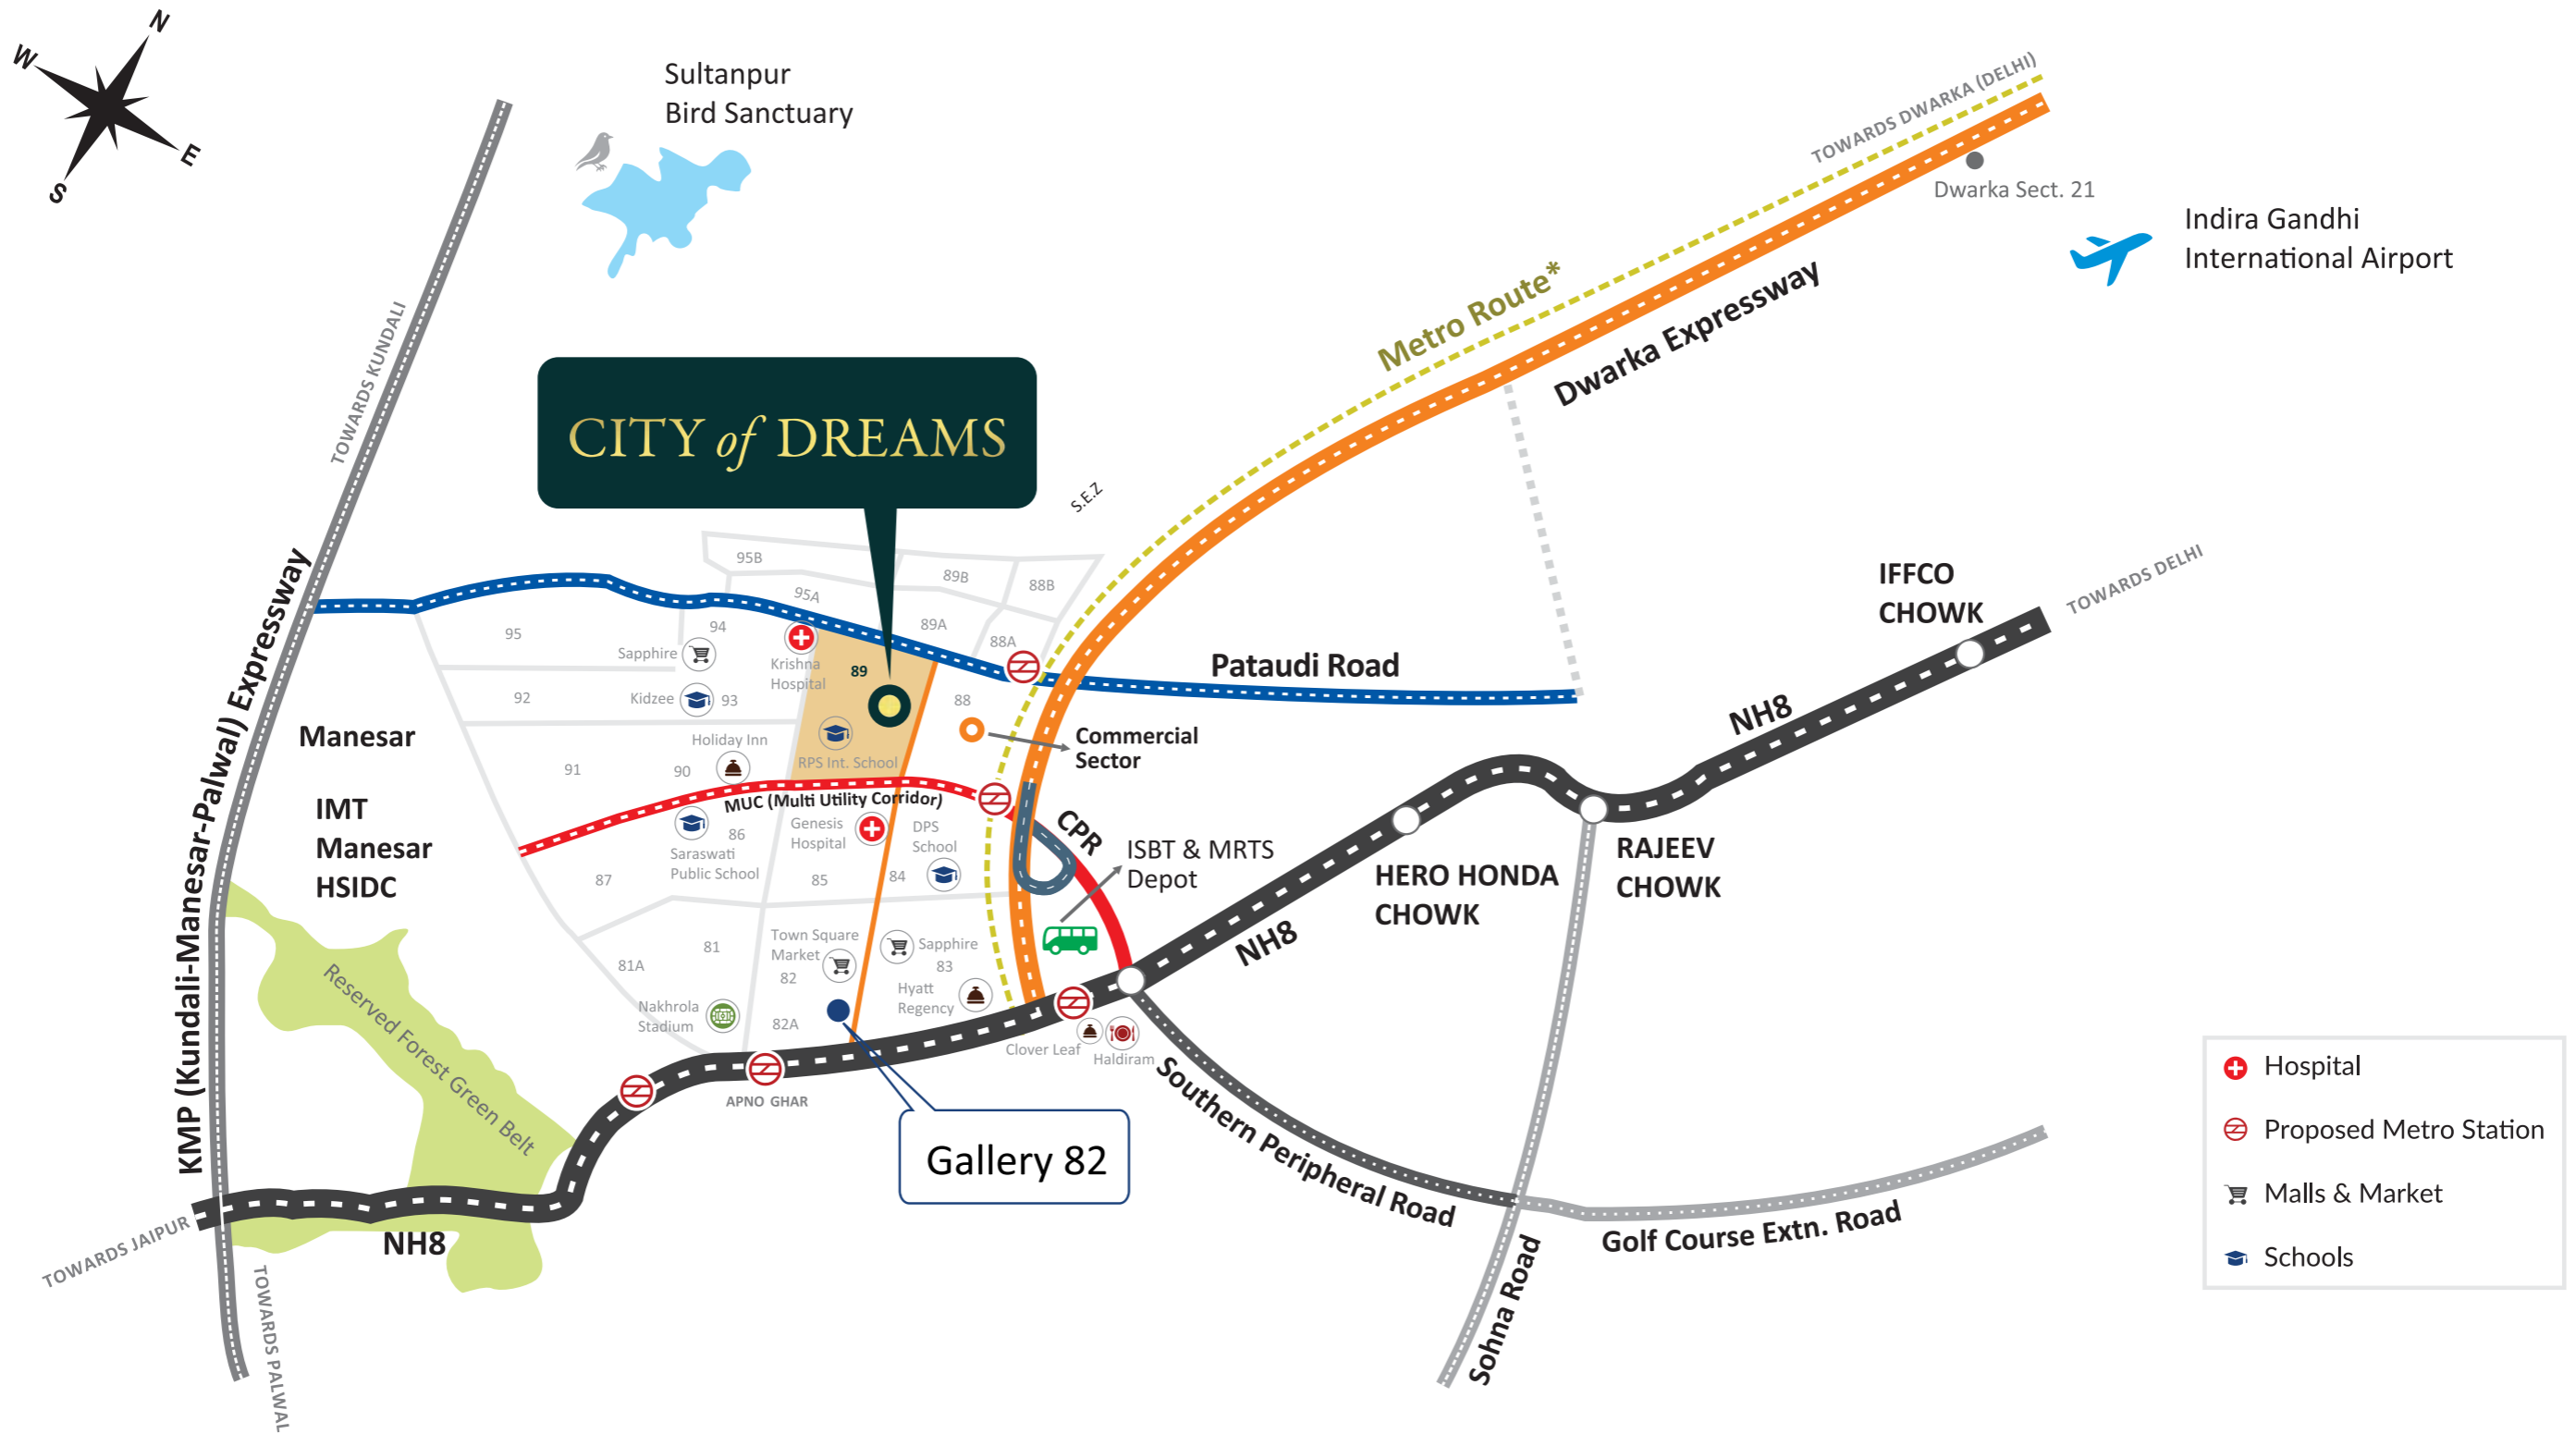

*Proposed (Map not to scale)

INTRODUCING
3.5 BHK

*Enjoy
the Luxury
of a condo.
& Privacy of
a floor*



YOUR OWN GARDEN TERRACE



YOUR OWN PRIVATE OFFICE




VERSATILE SPACES

GET AS CREATIVE AS YOU CAN!




GYMNASIUM

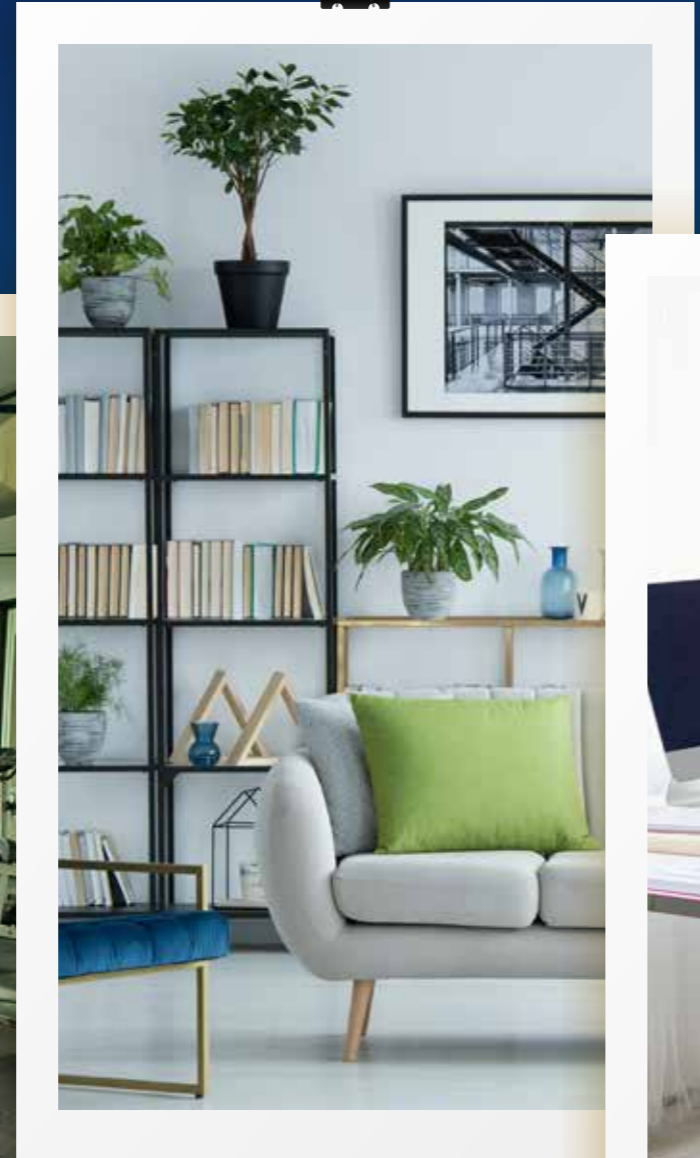

LIBRARY



PERSONAL OFFICE

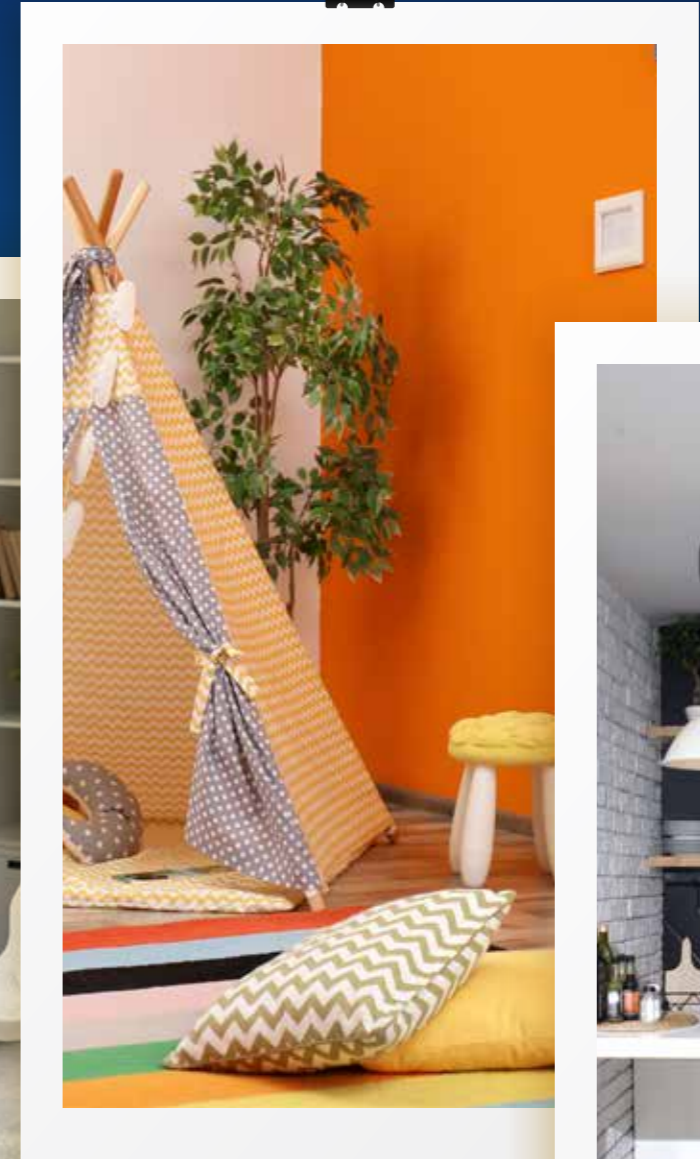

KID'S PLAY AREA



LOUNGE/BAR

THE MOST AWAITED WORLD-CLASS CLUB IN THE REGION



THE MOST AWAITED WORLD-CLASS CLUB IN THE REGION



A CLUB THAT OFFERS YOU EVERYTHING YOU NEED



BAR TERRACE



VERANDAHS




OPEN DECKS



SPA-CENTRE

3.5BHK
1423 sq. ft.*

**FLOOR
PLAN**

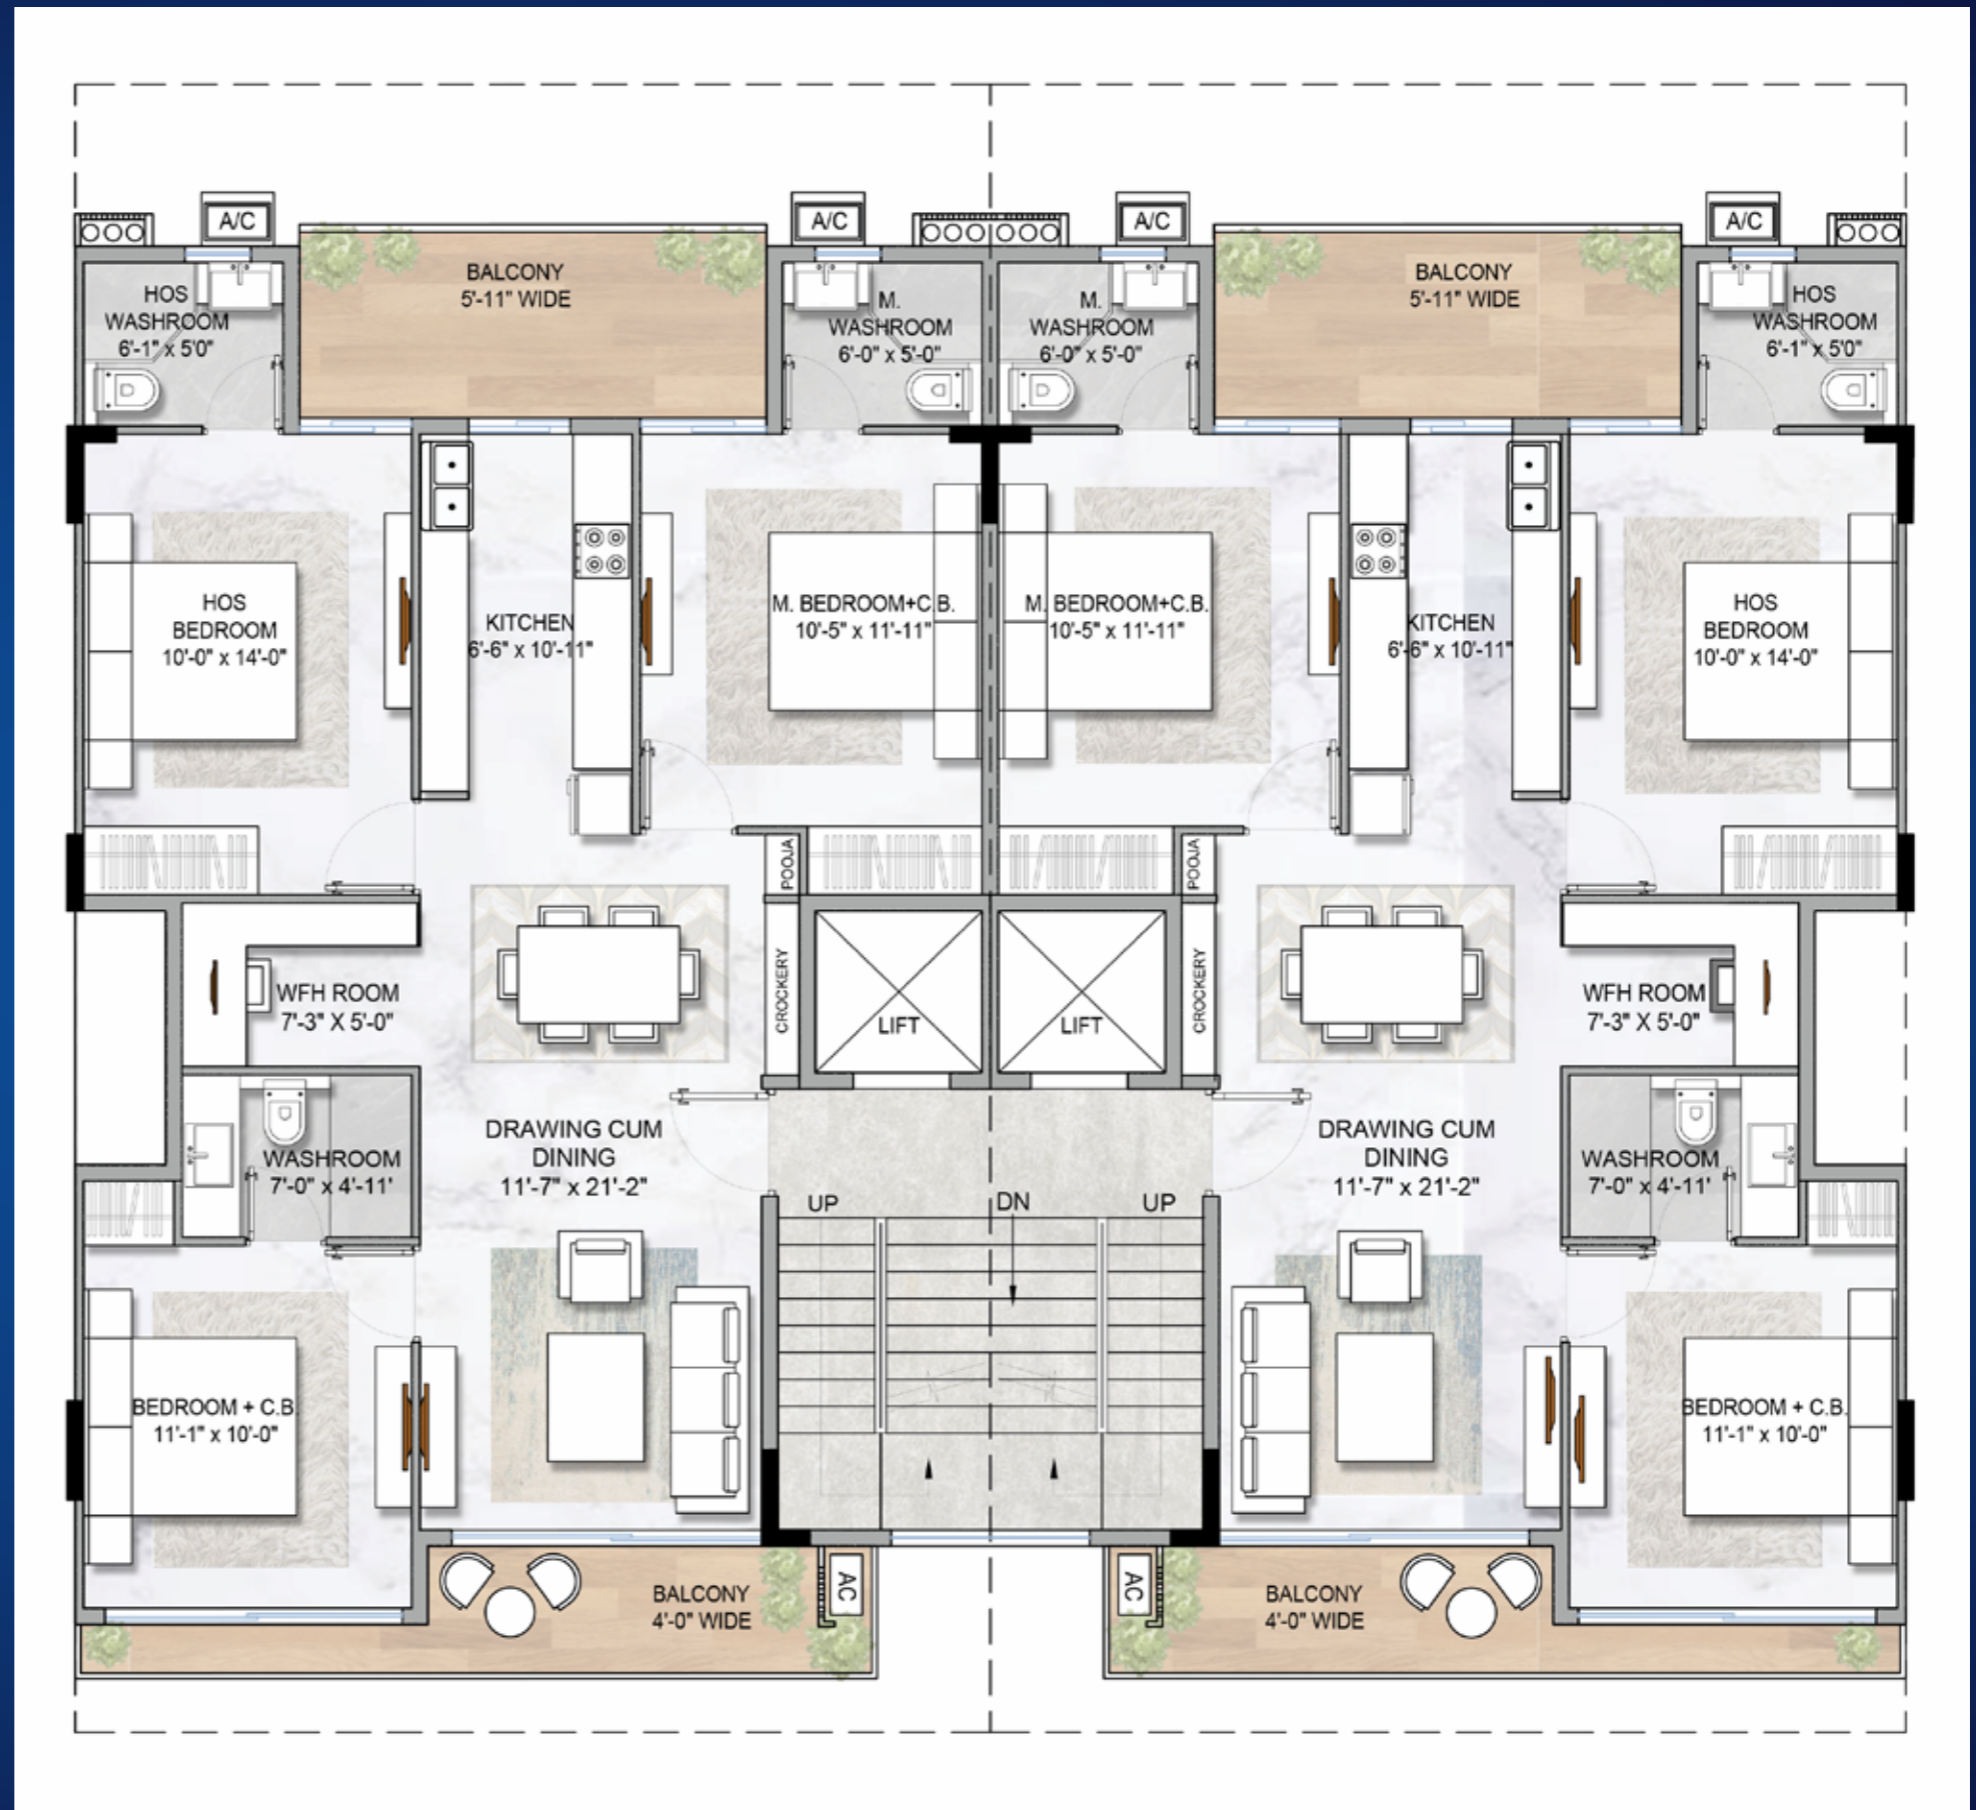

3.5 BHK | FLOOR PLANS



ARRIVAL LOBBY



LOWER GROUND FLOOR




YOUR FLOOR



TERRACE PLAN

1ST GATED LOW RISE TOWNSHIP IN NEW GURUGRAM

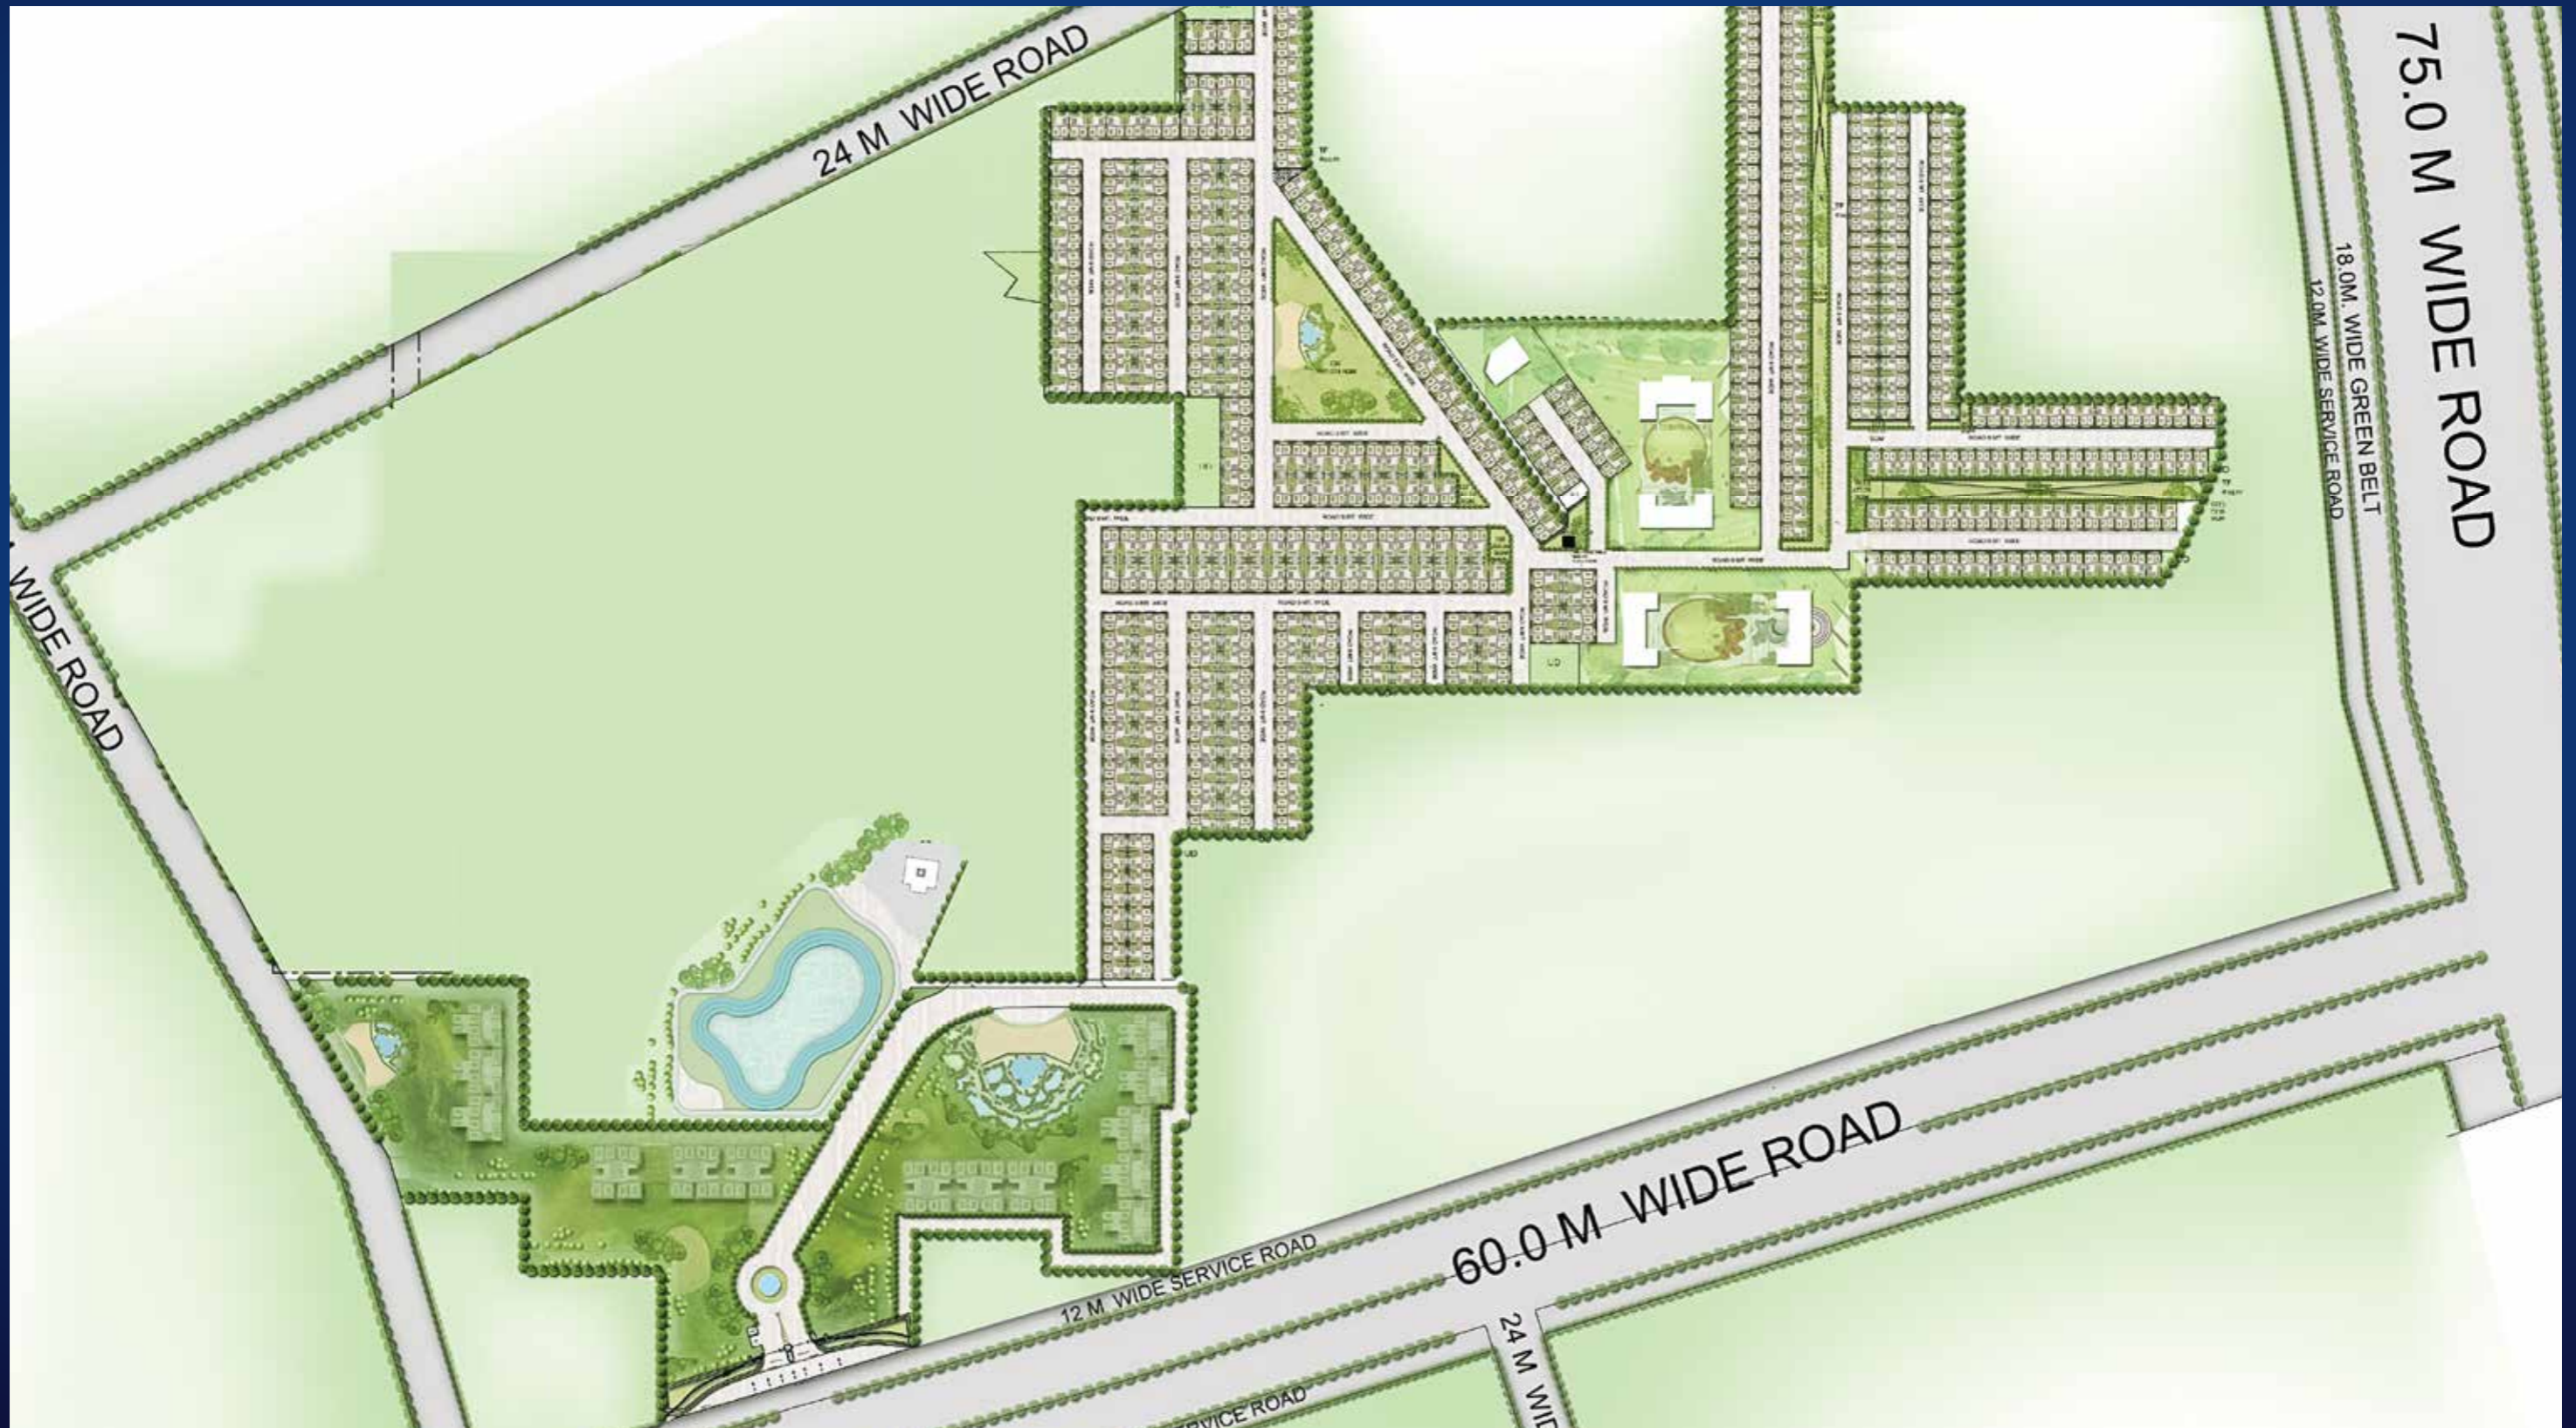

LUCKY

7

LIMITED PERIOD OFFERS

LUCKY **7** OFFERS

INITIAL
AMOUNT

Rs. 2 LAKH




LUCKY **7** OFFERS

INAUGURAL
BENEFIT

Rs. 3 LAKH




LUCKY **7** OFFERS

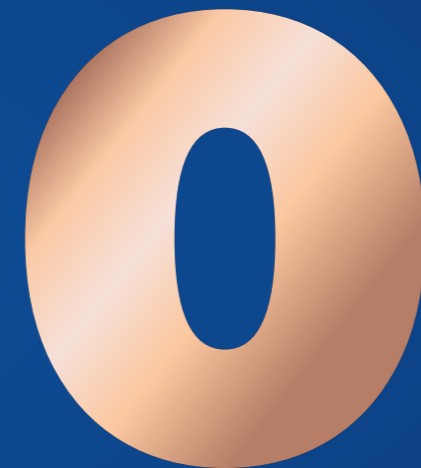

RENTAL ON
EXISTING PROPERTY

LUCKY **7** OFFERS

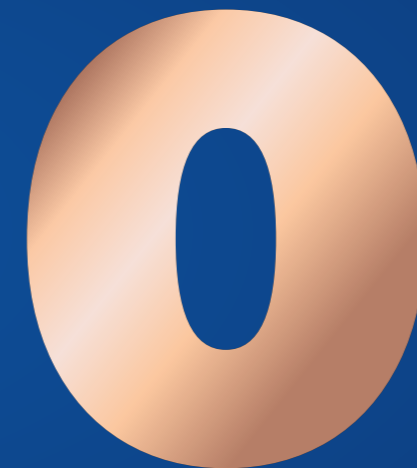

MAINTENANCE ON
EXISTING PROPERTY

LUCKY **7** OFFERS



FREE
MAINTENANCE
FOR 1 YEAR

LUCKY **7** OFFERS

COMPLIMENTARY

SUBVENTION

BENEFIT



LUCKY **7** OFFERS



ON SPOT OFFER*

5 GM GOLD

LED TV

AMAZON VOUCHERS

LUCKY 7 OFFERS | LIMITED PERIOD OFFERS



PAYMENT PLANS

01

10:90

02

40:60