


DSR®
GREEN
WATERS
ECO - LUXURY LIVING

CELEBRATING
35
YEARS
of DSR GROUP

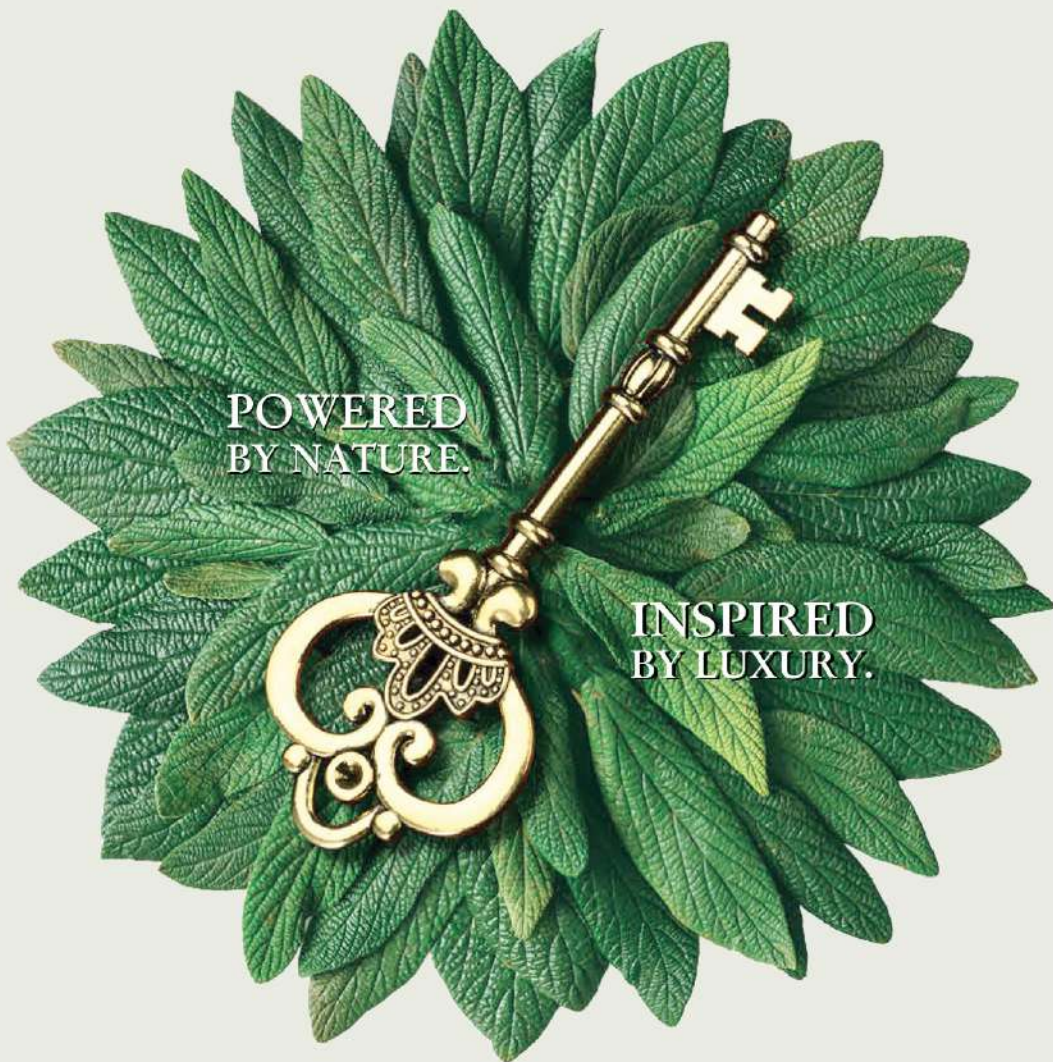


Carmelaram Road, Gunjur, Off Sarjapur Road
BENGALURU

DSR®

GROUP

Cementing Dreams since 1988

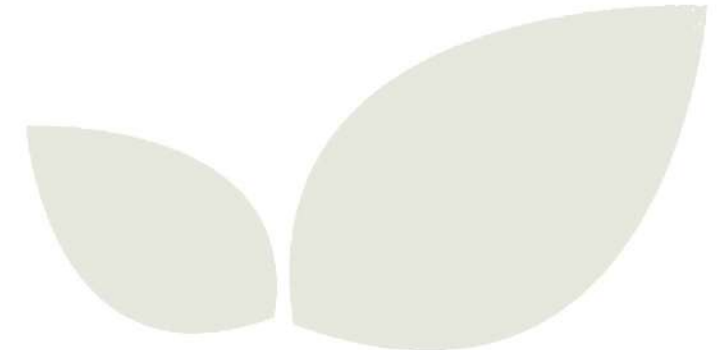

Experience
 openness in living spaces.



SPACES THAT EMANATE
 ENVIRONMENTAL MINDFULNESS
 AND BESPOKE LUXURY



-  Innovative
-  Dependable
-  Visionary

Since 1988, DSR Group has been committed to revolutionizing the real estate sector. Over the past three decades, DSR Group has consistently raised the standards of quality and design, creating innovative structures that embody the future.

DSR Group has a vision to build premium living spaces in Bengaluru, Hyderabad, and Chennai. With their expertise in real estate development, they aim to turn the dreams of high-quality living into a reality.

One of their projects, Green Waters offers a variety of residential options that redefine the idea of free and breathable living.

Come explore more with Green Waters.



Experience luxury living with a green and blue twist at DSR Green Waters - exceptional craftsmanship and environmental consciousness combine for a modern, indulgent lifestyle in the heart of the city

-  Brightness
-  Greenery
-  Fresh air



The project at a glance

At DSR Group, design is a lifelong journey. We draw with the inspiration from lives we touch and strive to enrich them through meticulously perfected built environments that understand and nurture your life forever.



Overview

1.5

Acres Total
Project Area

2

Level
Car Parking

126

Total Flats

9

Residential Levels

Legend

1. Entrance Gate
2. Security Cabin
3. Ramp to Basement
4. Clubhouse
5. Swimming Pool
6. Ramp from Basement

Live a life of
 Convenience & more.



Choose your ideal home at our Basement + Stilt + 9 storied residential building, designed to elevate your address and your lifestyle. With a variety of 2, 2.5, and 3 BHK apartments, each floor offers 14 opportunities to experience the openness and energy of city living.



Innovative




Modern



Best-in-class

Welcome to a space that
breathes purity & tranquility

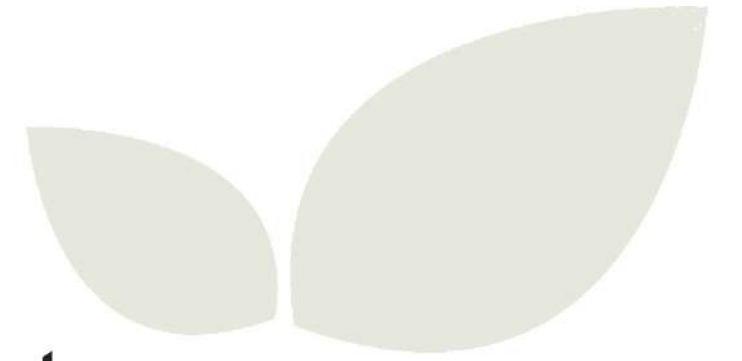

A Combination of Light & Architecture



Enjoy a sense of openness and freedom at our spacious living spaces. Breathe in fresh air, soak up natural sunlight, and say goodbye to cramped corners and suffocating areas in your home.

-  Innovative
-  Modern
-  Best-in-class



Accommodates every comfort, mood, whim & fancy



Clubhouse Entry-1

Green Waters is more than just an apartment, it's a community. Designed to meet international standards, it exemplifies modern living at its finest. Our luxurious amenities include:

-  Space
-  Beauty
-  Comfort

- Landscaped Garden
- Entrance Lobby
- CCTV Cameras
- Children's Play Area
- Jogging Track
- Swimming Pool
- Kids' Pool
- Pool Deck
- Yoga/ Activity Room
- Multipurpose Hall



Clubhouse Lobby



Clubhouse Entry through driveway





Clubhouse Entry-2



-  Space
-  Beauty
-  Comfort



NATURE AND GRANDEUR

Green Waters offers a blend of recreational spaces, meditative areas, and serene green and blue surroundings. Experience daily luxury and enjoy a palatial living experience.





Children's Play Area



Multipurpose Hall

At Green Waters, you can enjoy exclusive facilities that are usually in high demand and require time and effort to access.

Planned.
 Pampered.
 Sensitised.
 Comfortable.

Yoga/ Activity Room



Meant to inspire a healthy lifestyle for the fitness-conscious, even for those with the busiest schedules, this residential building is equipped with a gym facility which features state of the art equipment.

Outdoor Gym Area

Crafted for a holistic & spacious living, the project offers a walking track, indoor games room & a herb garden.




BENGALURU




Bengaluru as a city has long been known for its iconic gardens and peaceful lifestyle. Additionally, over the past few decades the city has evolved into a leading IT hub brimming with opportunity.

Today, it is a city that comfortably blends its old simplistic charm and modern fast-paced living, with a seamlessness that is rare in a rapidly growing world.

At the heart of the city,
with everything you love around it.

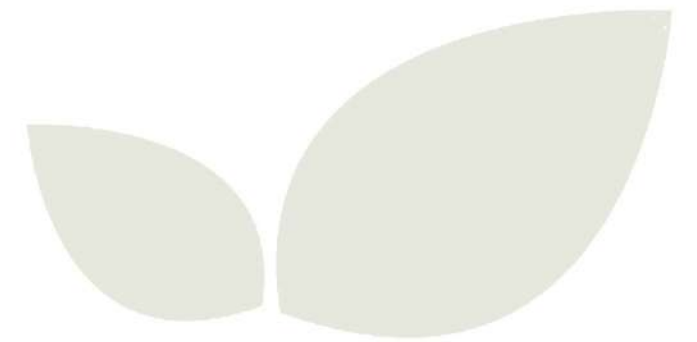


The Advantage Locale in the Garden City.

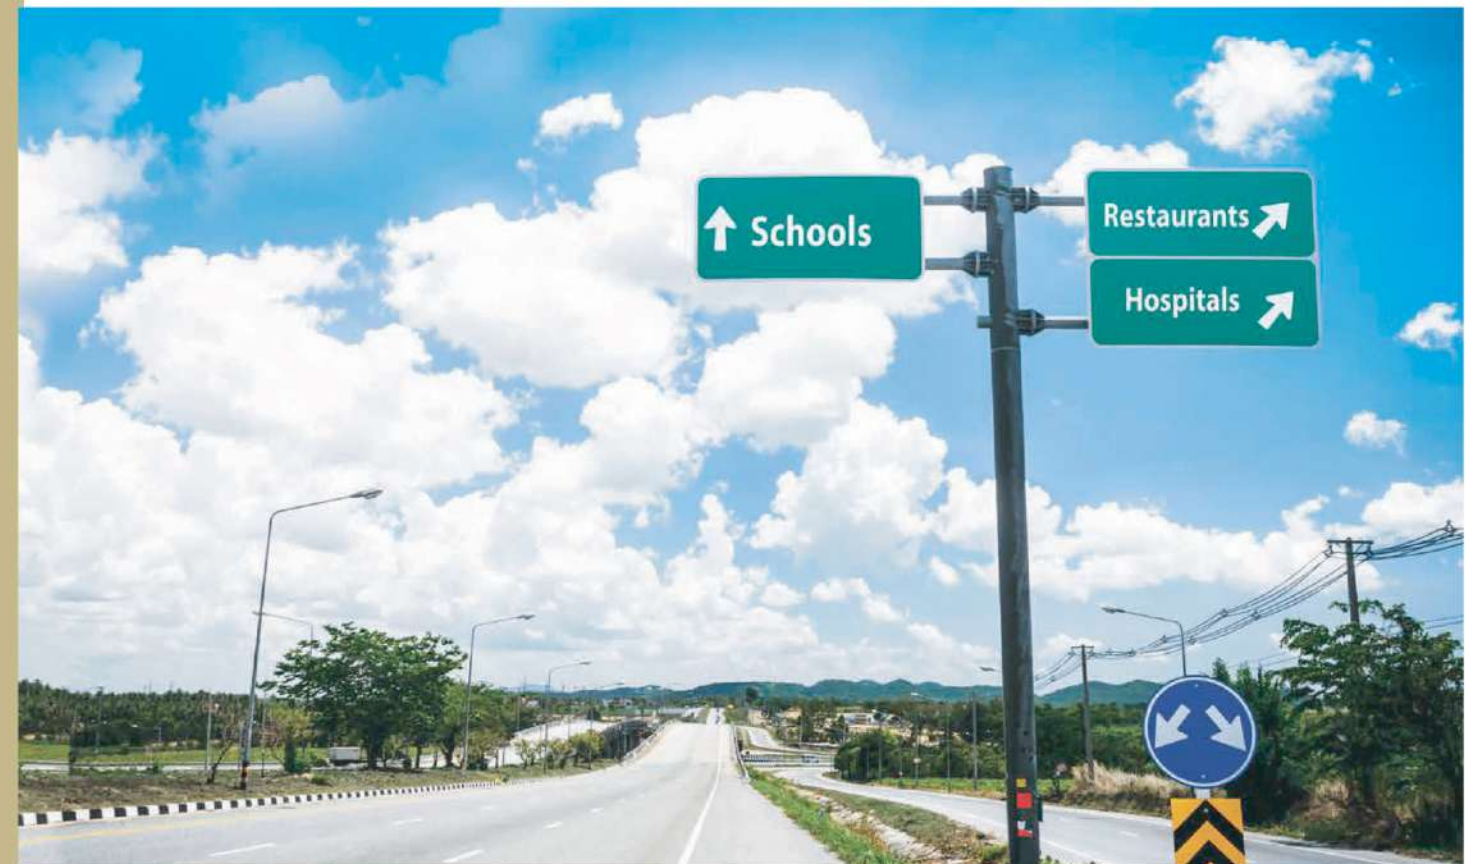

Discover DSR's prime location at "Green Waters", offering excellent connectivity to all major parts of the city. Experience the advantage of being strategically located with DSR.

Live close to everything you desire and cherish the extra moments with loved ones. With Green Waters, being connected takes on a new meaning, giving you more out of life.

- Connected
- Central
- Convenient

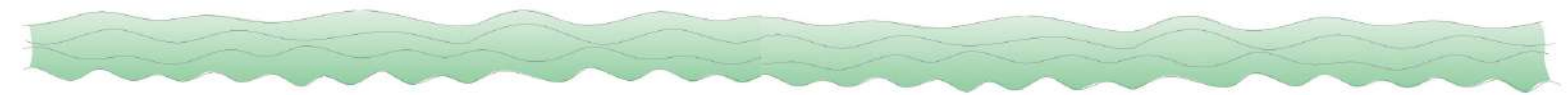

Living on the edge of greens, within a breath of life and amidst fragrant flowers, footsteps muffled by the grass, the hours slowly pass as the water reflects like mirrors.

Location Map (Not to scale)



Bgain +91 950598886



Cementing Dreams since 1988

DSR Techno Cube, Black - C, 4th Floor, BBMP Katha. 639/645/1,
 Thubaraballi Village, Varthur Road, Bengaluru- 560066

T: 080 49123000, +91 90191 92000

E: sales@dsrinfra.com | www.dsrinfra.com | www.dsrgreenwaters.com

This brochure is only a conceptual presentation of the project and not a legal offering.
 The promoters reserve the right to alter and make changes in elevation, specifications and plans as deemed fit.



QR Scan Website



QR Scan Location