

HONER
Signatis
your style. your signature.
TS RERA Reg No.: P02200005923


Rare. Home
Location
Opportunity


Master Plan




LEGEND


01. SITE ENTRY
02. SITE EXIT
03. CENTRAL PLAZA
04. WATER COURT
05. CENTRAL SPINE
06. AMPHITHEATRE
07. FEATURE ELEMENTS
08. FLAG POINT
09. SEATING PLAZA
10. CHILDRENS PLAY AREA
11. OUTDOOR GYM
12. SKATING RINK
13. TENNIS COURT
14. BOX CRICKET @552.00 Ivl
15. FUTSAL COURT
16. BASKETBALL COURT @552.00 Ivl
17. JOGGING LOOP
18. ORGANIC GARDEN
19. AEROBICS STATION
20. CYCLER'S COURT
21. JUICE BAR
22. TOWER DROP OFF
23. CLUB HOUSE DROP OFF
24. FOCAL TREE COURT
25. CONNECTING PATHWAY
26. PERIPHERAL TREE PLANTING
27. ENTRY PAVILION
28. PET PARK @552.00 Ivl
29. FIRE DRIVEWAY
30. DRIVEWAY
31. BUS BAY
32. BADMINTON COURT @552.00 Ivl

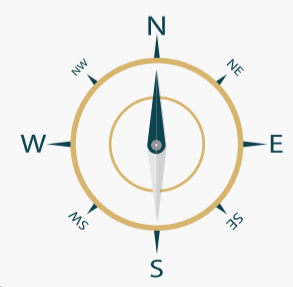


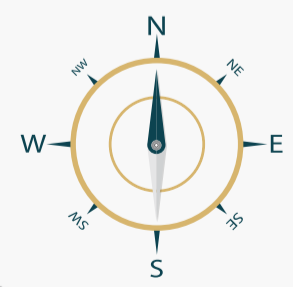


Towers: Camelia (C) & Magnolia (M)

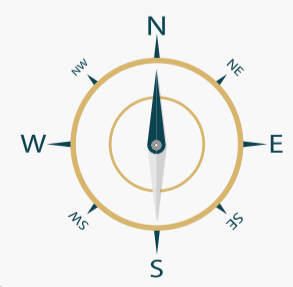


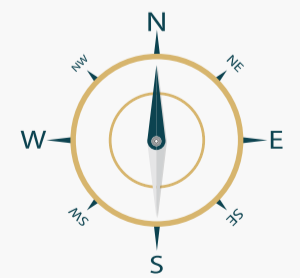

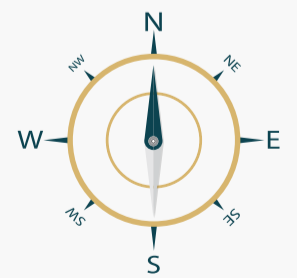


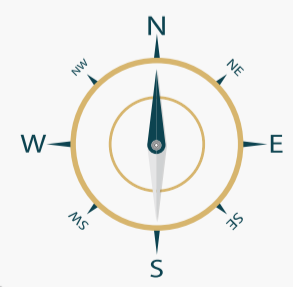


Towers: Hosta (H), Primrose (P), Quince (Q) & Rosemary (R)

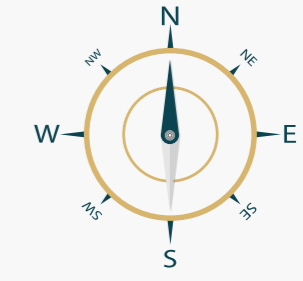


3 BHK 1695 Sft
West Facing 2 Series

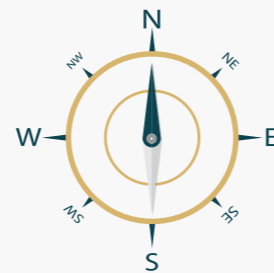

Carpet Area - 1095.23 Sft
Balcony Area - 77.50 Sft | Utility Area - 49.73 Sft

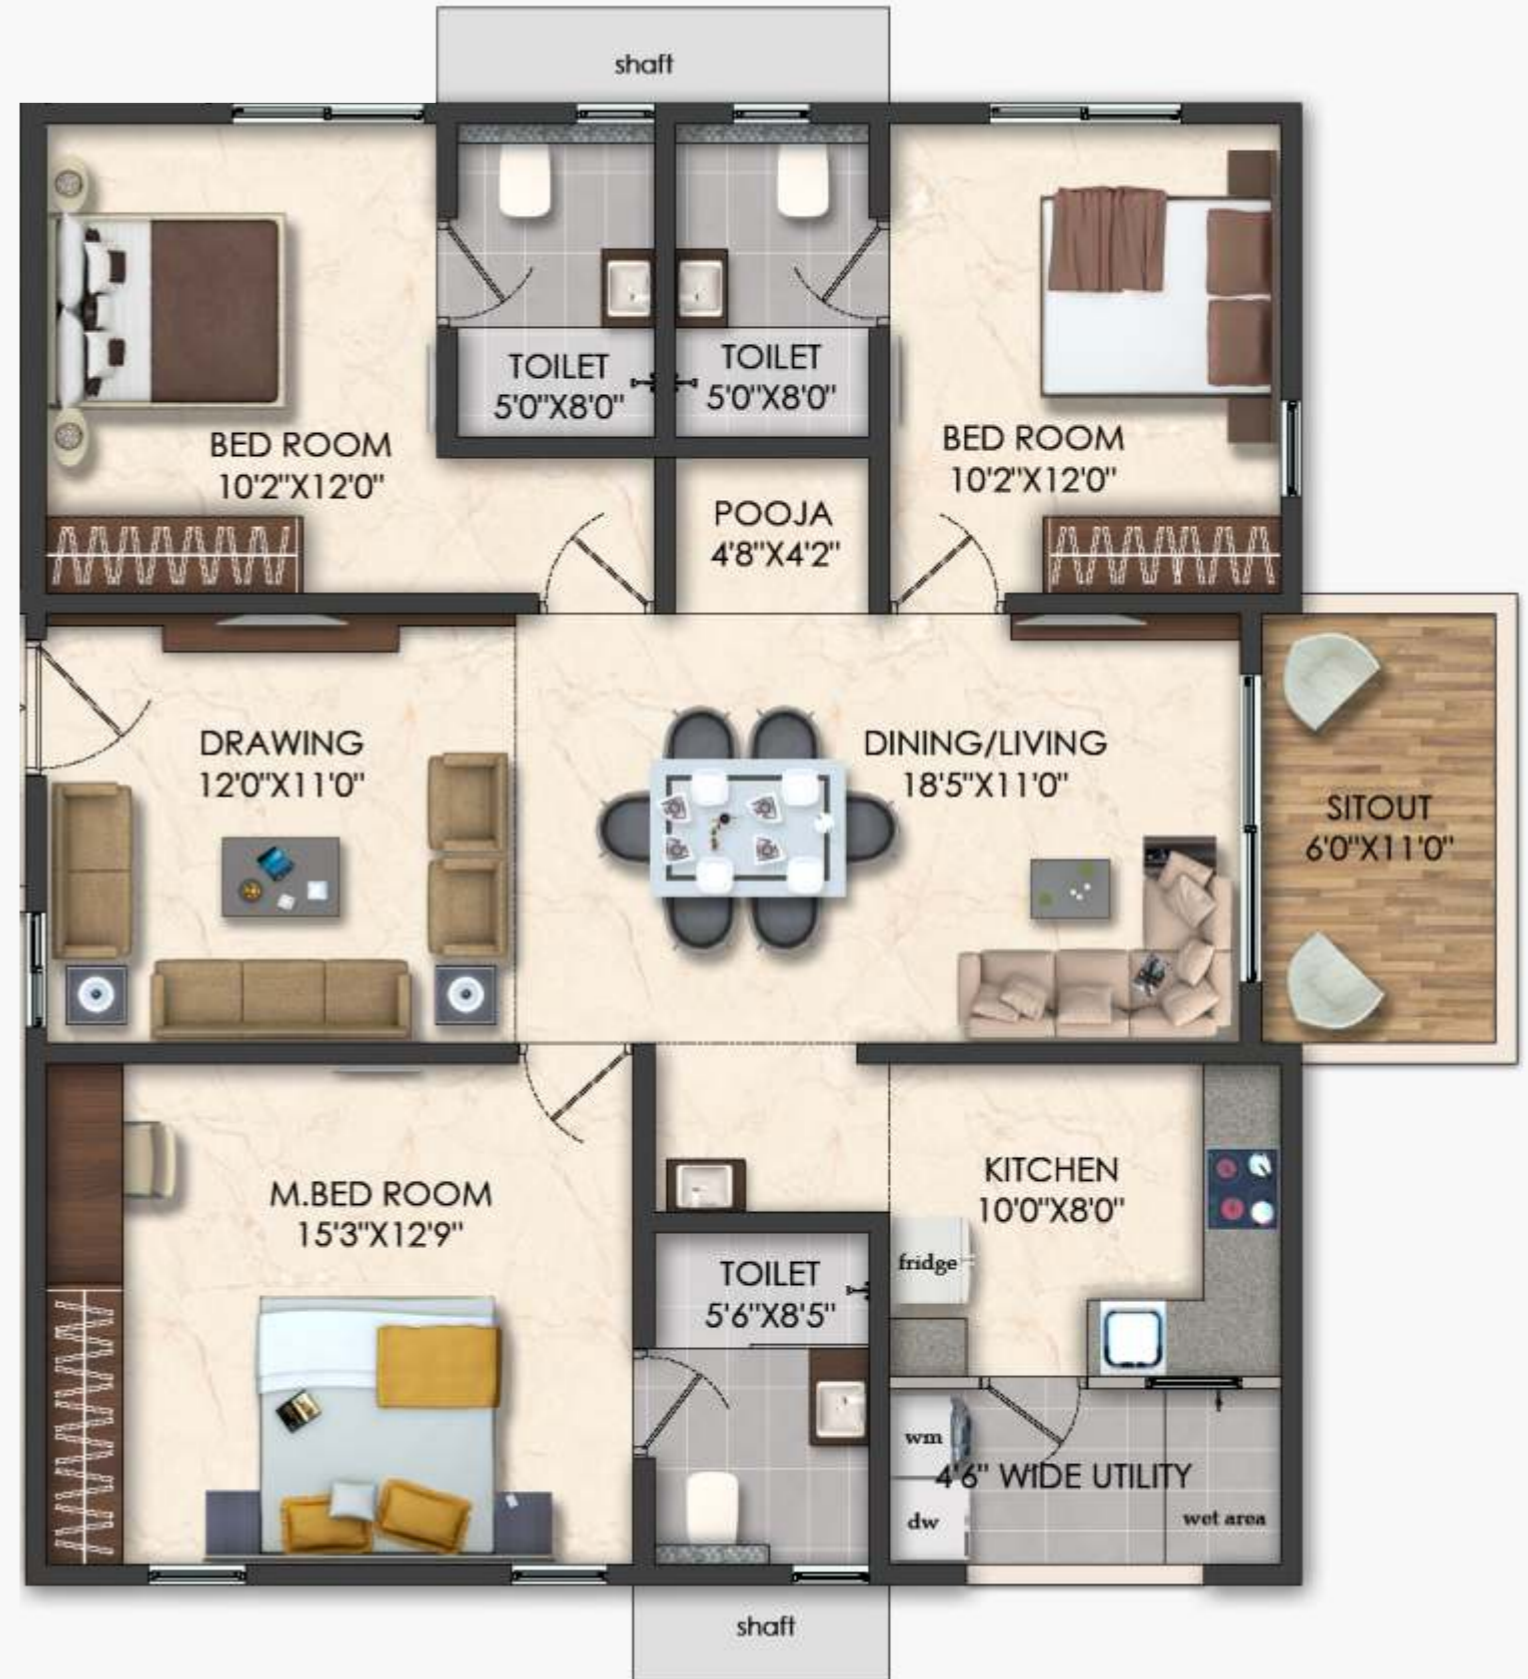


3 BHK 1695 Sft
West Facing 3 Series

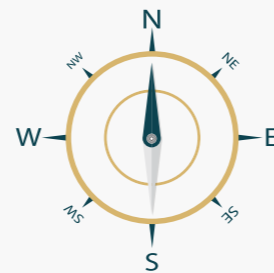


Carpet Area - 1095.23 Sft
Balcony Area - 77.50 Sft | Utility Area - 49.73 Sft



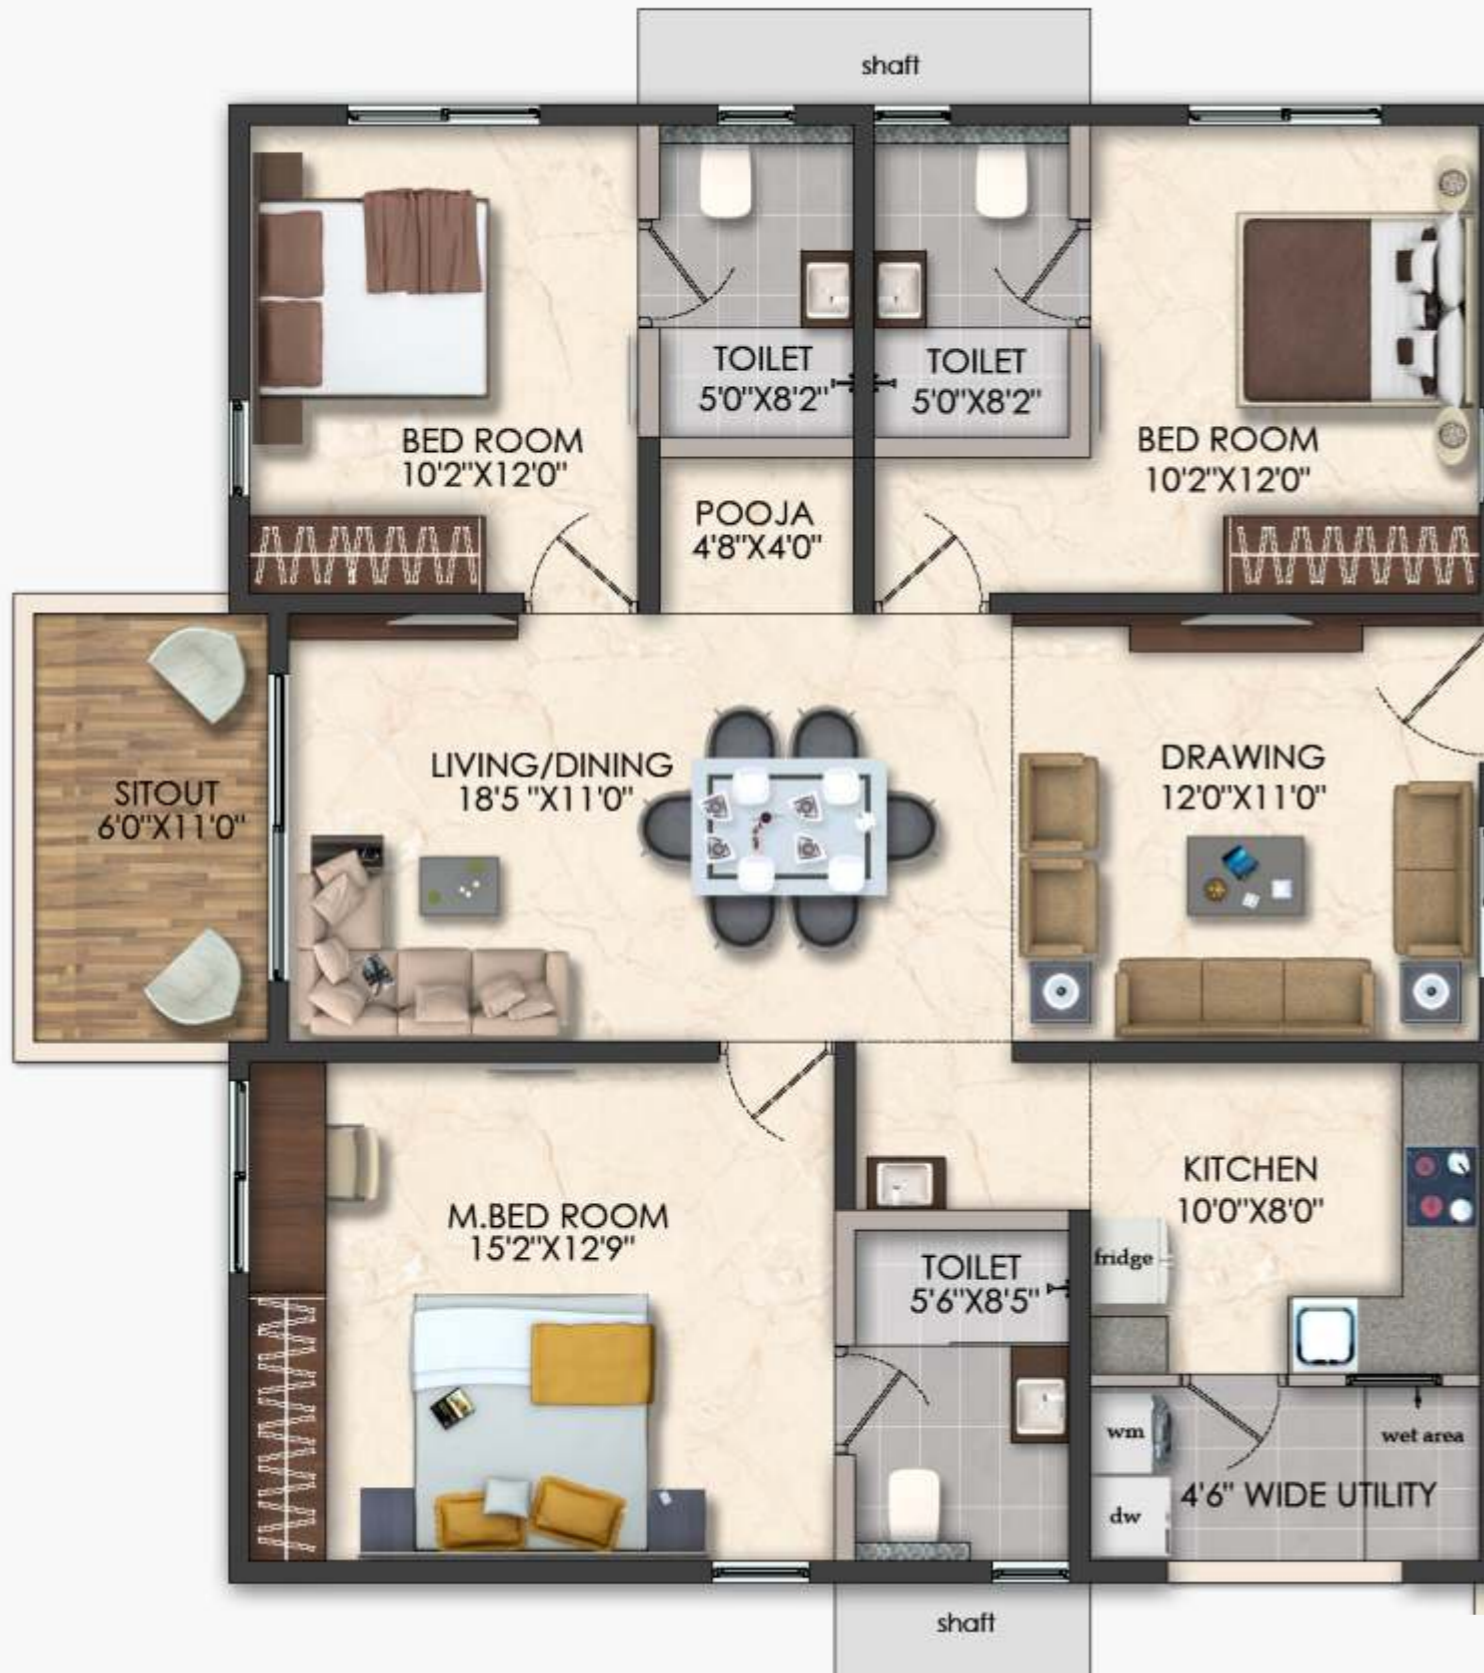


3 BHK 1695 Sft
East Facing 6 Series

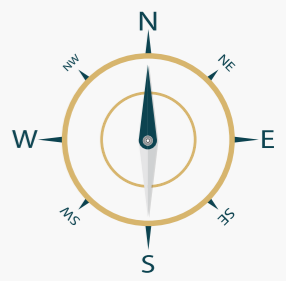

Carpet Area - 1095.23 Sft
Balcony Area - 77.50 Sft | Utility Area - 49.73 Sft


3 BHK 1885 Sft
West Facing 2 Series

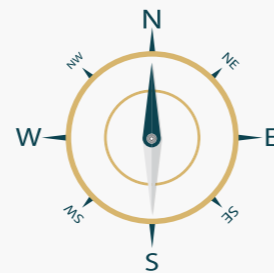

Carpet Area - 1219.12 Sft
Balcony Area - 83.64 Sft | Utility Area - 61.68 Sft



3 BHK 1885 Sft
West Facing 3 Series

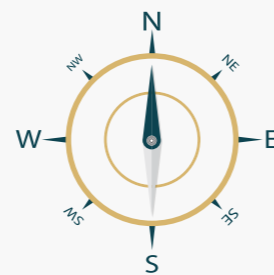


Carpet Area - 1219.12 Sft
Balcony Area - 83.64 Sft | Utility Area - 61.68 Sft






3 BHK 1885 Sft
East Facing 6 Series

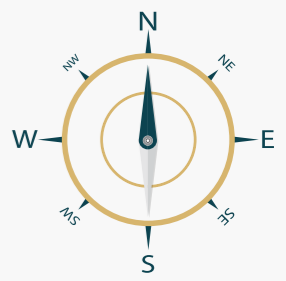

Carpet Area - 1219.12 Sft
Balcony Area - 83.64 Sft | Utility Area - 60.39 Sft




3 BHK 1885 Sft
East Facing 7 Series

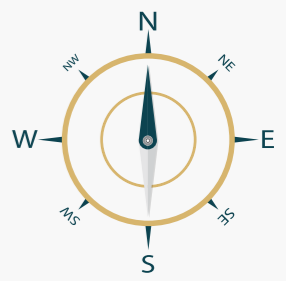


Carpet Area - 1219.12 Sft
Balcony Area - 83.64 Sft | Utility Area - 60.39 Sft


3 BHK 2160 Sft
West Facing 1 Series

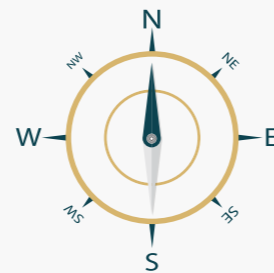


Carpet Area - 1369.92 Sft
Balcony Area - 143.59 Sft | Utility Area - 60.49 Sft

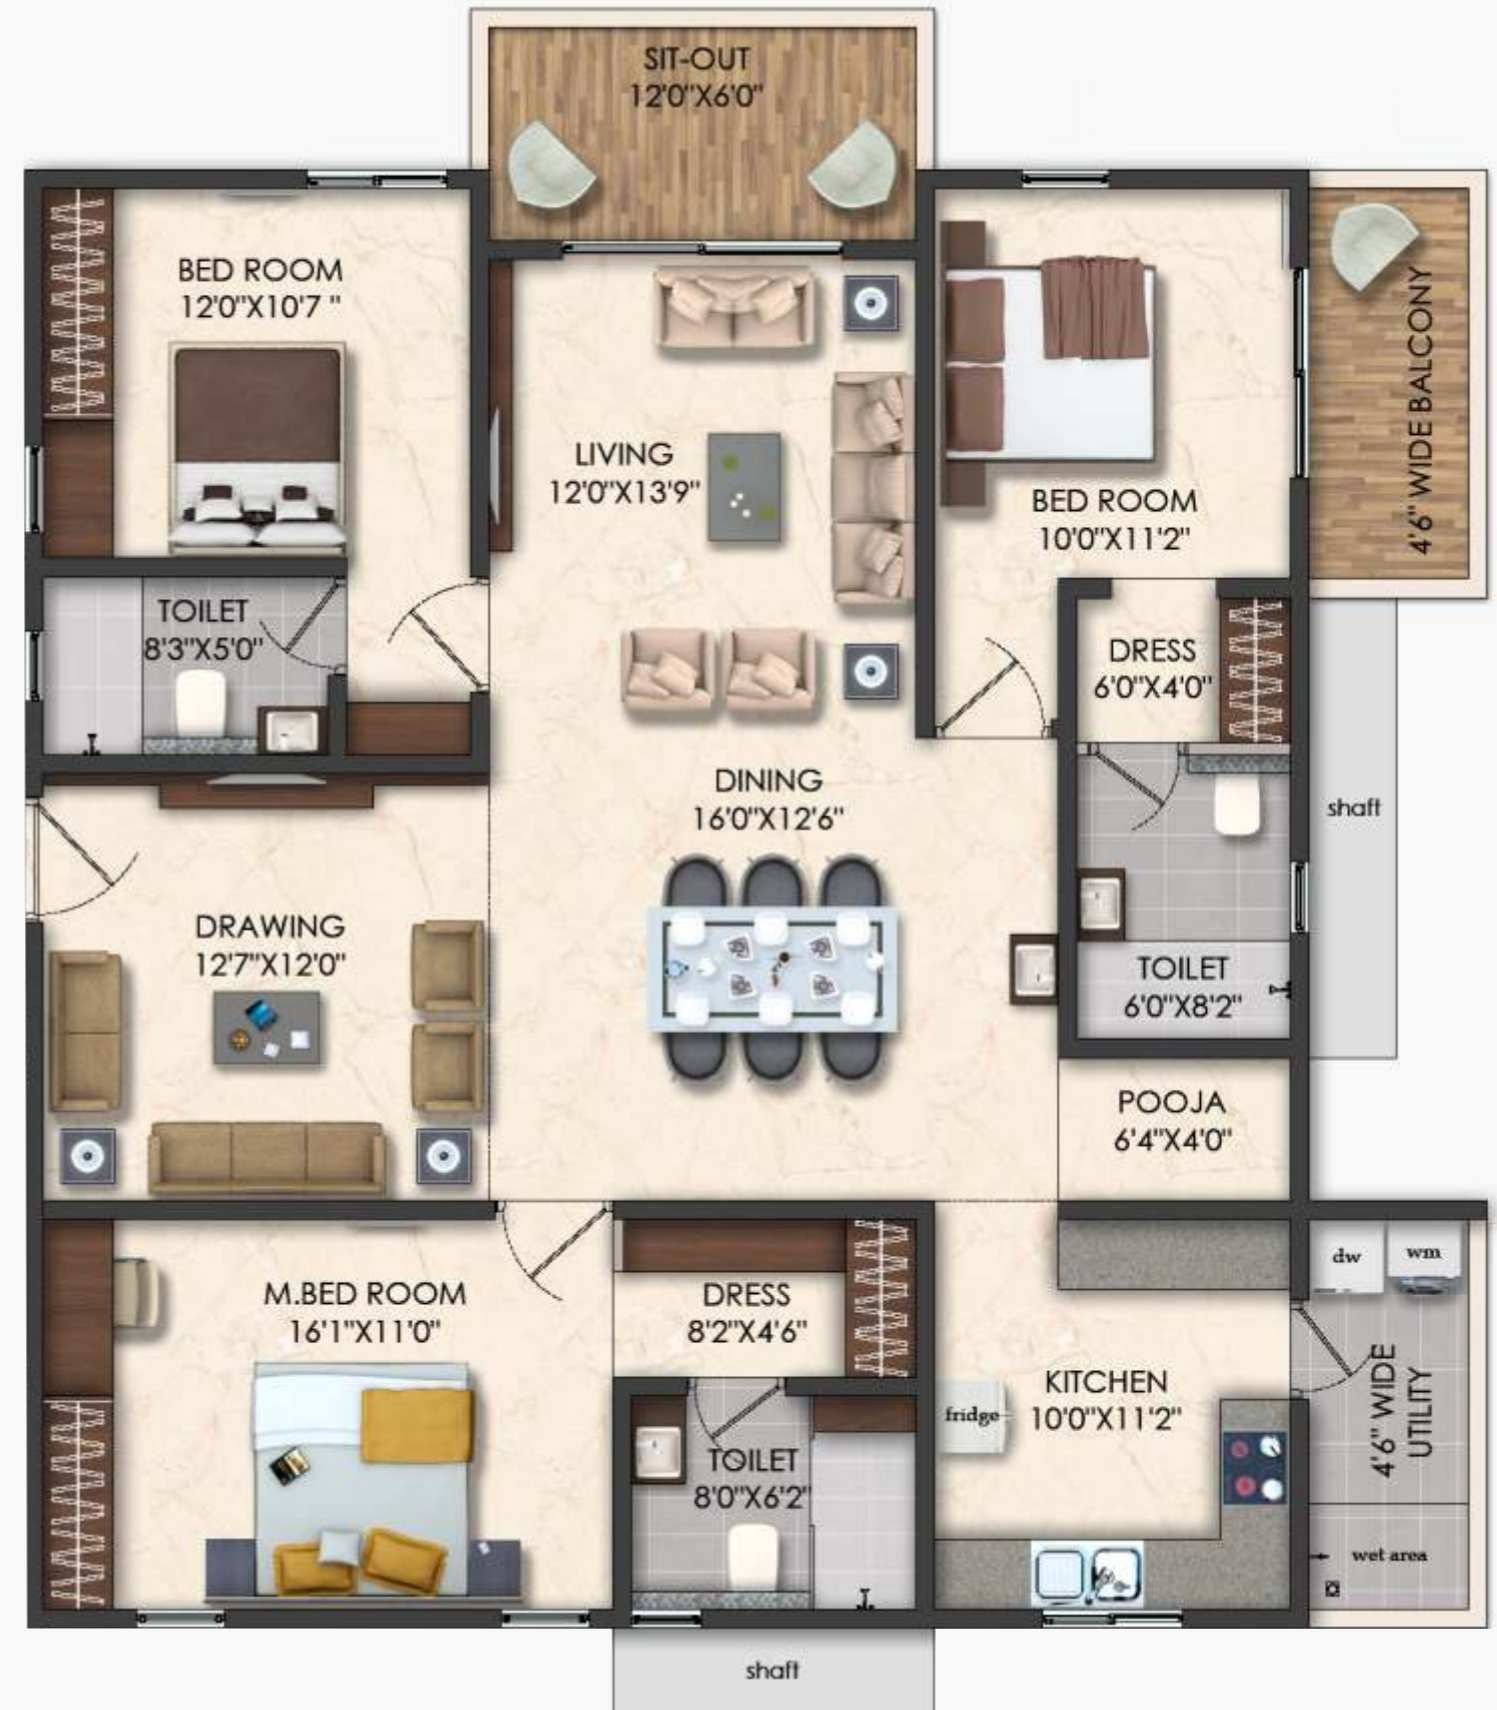

3 BHK 2160 Sft
West Facing 2 & 3 Series

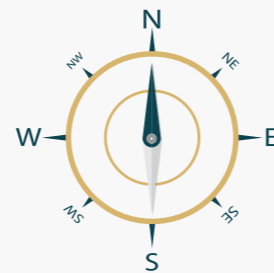


Carpet Area - 1421.37 Sft
Balcony Area - 83.20 Sft | Utility Area - 67.60 Sft

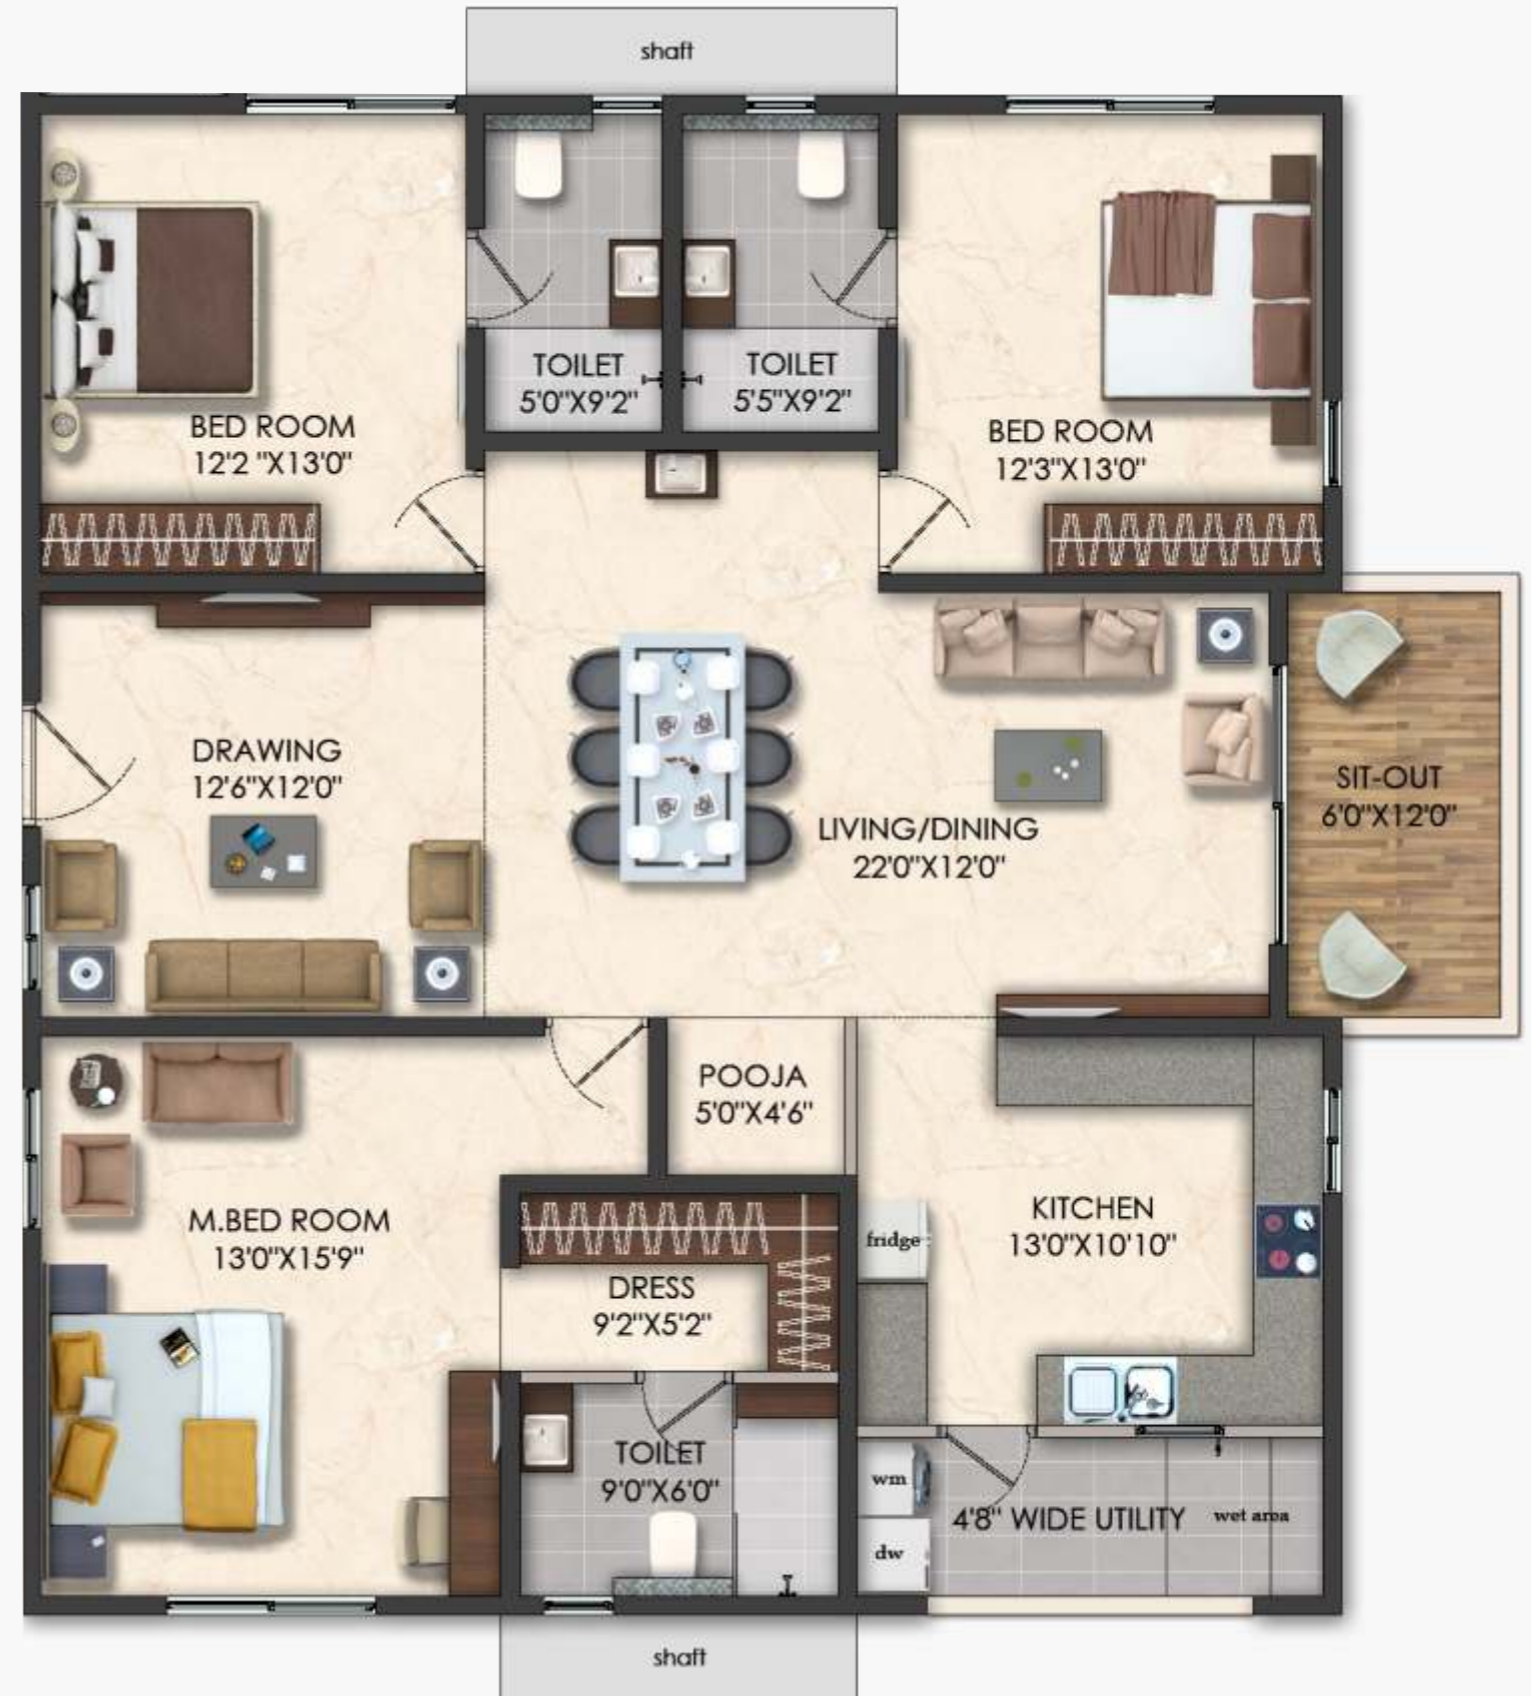




3 BHK 2160 Sft
East Facing 6 Series

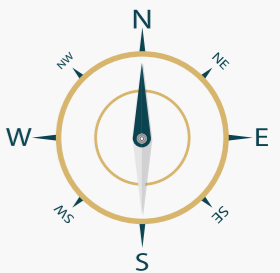

Carpet Area - 1419.33 Sft
Balcony Area - 83.64 Sft | Utility Area - 67.06 Sft




3 BHK 2160 Sft
East Facing 7 Series

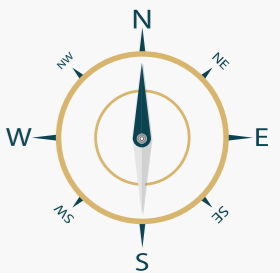

Carpet Area - 1419.33 Sft
Balcony Area - 83.64 Sft | Utility Area - 67.06 Sft




3 BHK 2160 Sft East Facing 8 Series

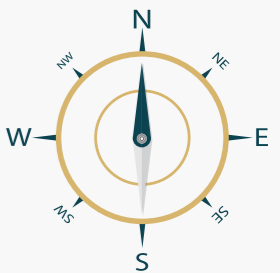

Carpet Area - 1314.49 Sft
Balcony Area - 203.55 Sft | Utility Area - 49.62 Sft


3.5 BHK 2475 Sft
West Facing 1 Series

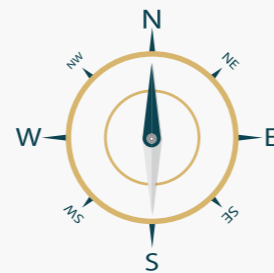

Carpet Area - 1592.63 Sft
Balcony Area - 148.65 Sft | Utility Area - 65.55 Sft




3.5 BHK 2475 Sft
West Facing 4 Series

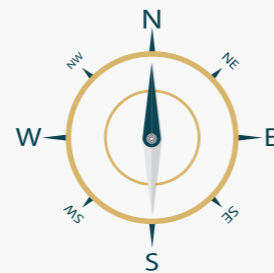


Carpet Area - 1595.10 Sft
Balcony Area - 148.86 Sft | Utility Area - 64.69 Sft




3.5 BHK 2875 Sft
West Facing 4 Series

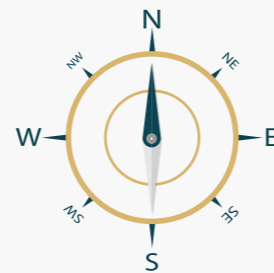

Carpet Area - 1876.26 Sft
Balcony Area - 160.06 Sft | Utility Area - 72.33 Sft

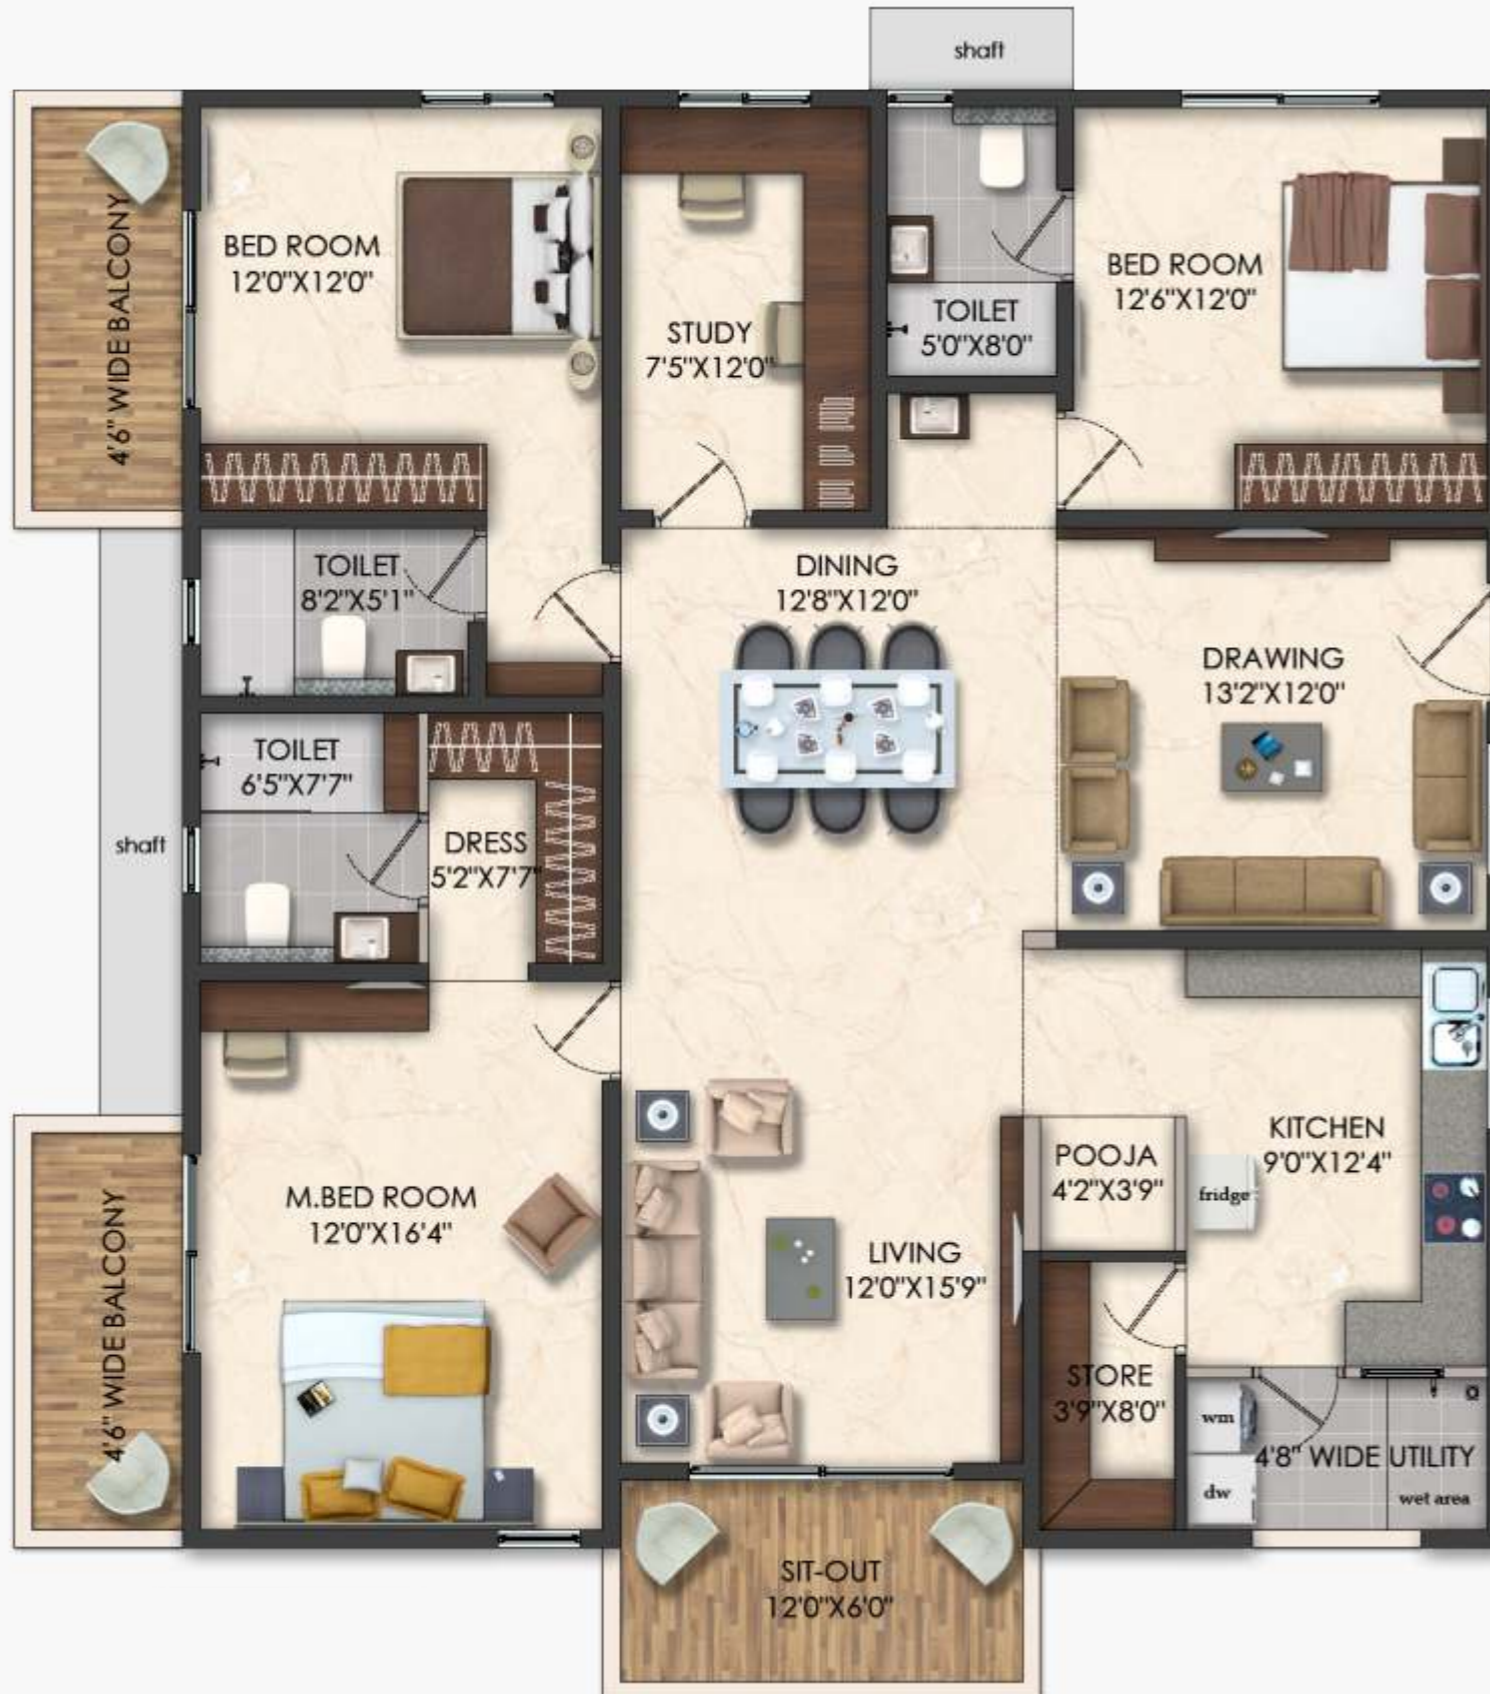


3.5 BHK 2475 Sft
East Facing 5 Series

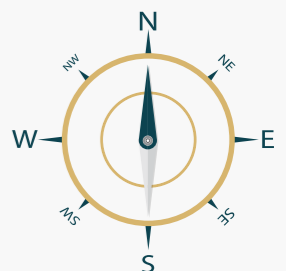

Carpet Area - 1546.45 Sft
Balcony Area - 213.45 Sft | Utility Area - 46.18 Sft




3.5 BHK 2475 Sft
East Facing 8 Series

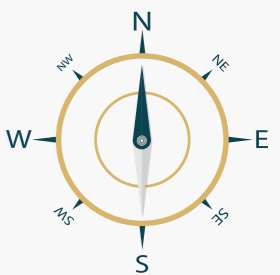

Carpet Area - 1529.77 Sft
Balcony Area - 214.20 Sft | Utility Area - 61.46 Sft




3.5 BHK 2875 Sft
East Facing 8 Series

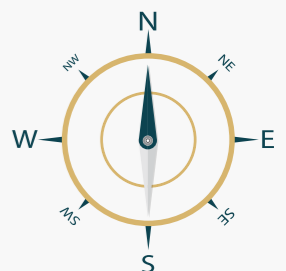


Carpet Area - 1821.68 Sft
Balcony Area - 232.61 Sft | Utility Area - 55.65 Sft

4 BHK 3815 Sft
West Facing 1 Series

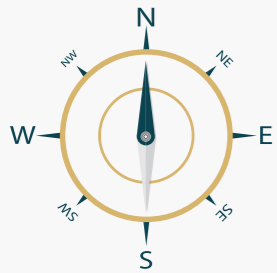

Carpet Area - 2341.15 Sft
Balcony Area - 272.65 Sft | Utility Area - 90.74 Sft


4 BHK 3815 Sft
West Facing 2 Series

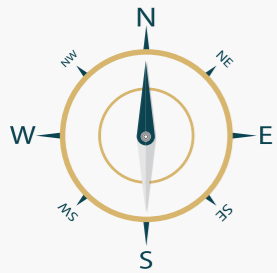

Carpet Area - 2341.26 Sft


Balcony Area - 272.65 Sft | Utility Area - 90.74 Sft

4 BHK 3815 Sft
East Facing 3 Series

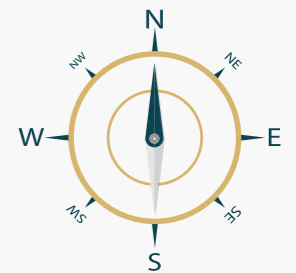

Carpet Area - 2285.50 Sft
Balcony Area - 363.39 Sft | Utility Area - 57.05 Sft

4 BHK 3815 Sft
East Facing 4 Series

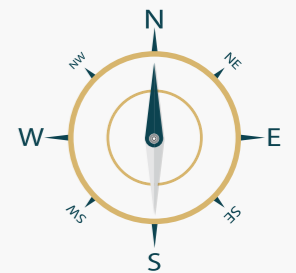

Carpet Area - 2285.07 Sft
Balcony Area - 363.39 Sft | Utility Area - 57.48 Sft

LOCATION MAP
NOT TO SCALE

HONER
Signatis
your style. your signature.
TS RERA Reg No.: P02200005923





+91 78278 66666 | www.honerhomes.com

Regd. Office: KRB Towers, Plot No.1,2,3,4 & 4A, Jubilee Enclave,
Survey Numbers 65, 66 & 67, Madhapur, Hyderabad - 500 081. | Ph: 040-2988 1166