



ADDRESS TO YOUR

TOO GOOD LIFE!

meadows

by JANGID

MAROL, ANDHERI EAST



EVERYTHING TOO GOOD THAT YOU DESERVE IS HERE

Come home to Too Good Life at Meadows by Jangid if you're seeking a lifestyle change; opportunities are waiting for you. You can have the unique opportunity to reside in the most coveted area in the nation's financial center. Claim the pleasure of having a Too Good Life that suits your aspirations with carefully chosen lifestyle features and cleverly constructed residences.

Exclusive 1BHK Lifestyle Residences.
Proposed 23 Storey Tower



IKEA
FURNISHED
HOMES



MITSUBISHI
AIR CONDITIONED
HOMES



20 PLUS
LIFESTYLE
AMENITIES



10 MIN
FROM MAROL
METRO STATION





GALAXY COFFEE

PAMU

ARTIST'S IMPRESSION

ADDRESS TOO GOOD TO TAKE YOU ANYWHERE

Being able to connect with work, life, pleasure, and entertainment all at once is the whole point of residing in a city like Mumbai and selecting Andheri as a suburb. The bustle of the largest metropolis comes effortlessly to life at Meadows by Jangid, but it also delivers the much-needed tranquility of having that additional time on your hands. In fact, everything you require is simply around the corner once you connect.




TOO GOOD
ADDRESS OF
PRIME CONNECT



TOO GOOD
ADDRESS THAT
LINK WITH WORK



TOO GOOD
ADDRESS FOR
PLEASUREFUL
LIFESTYLE

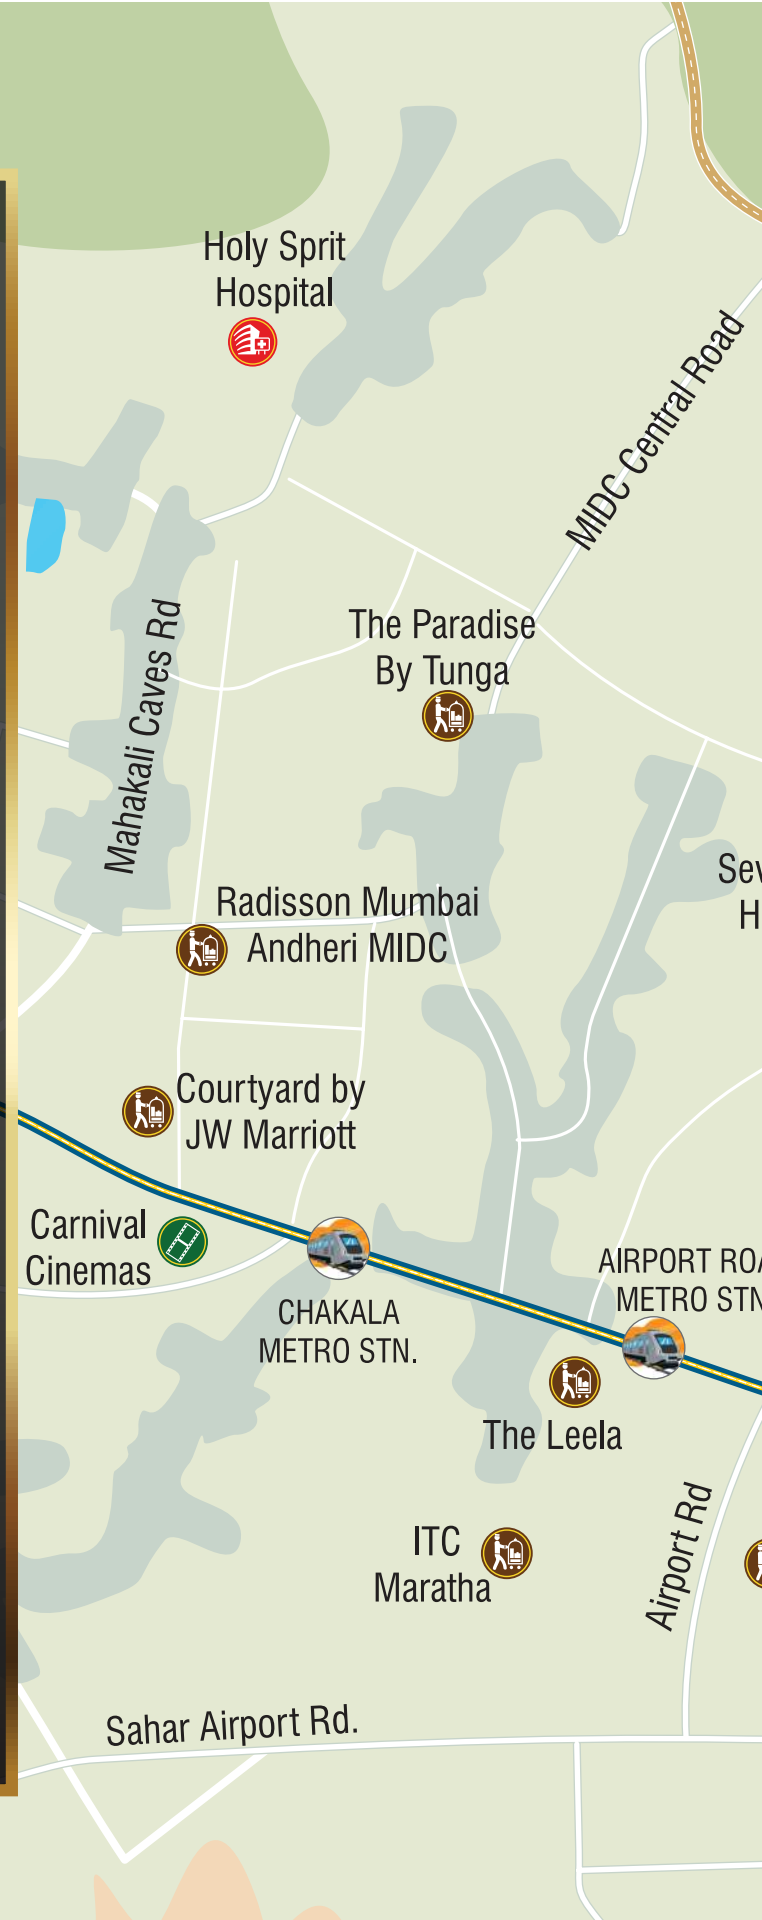

Vile-Parle
Rly. Stn.





Jogeshwari - Vikhroli Link Road

ANDHERI
SEEPZ
(10 Mins.)

NILGIRI CHS



POWAI
(20 Mins.)

Even Hills
Hospital

MAROL

DP Road

Dmart

AD
I.

MAROL NAKA
METRO STN.
(10 Mins.)

Saki-Vihar Rd

Dmart

Persian
Darbar

The Lalit

JW Marriot

Sakinaka
Junction

SAKINAKA
METRO STN.

Legends

- Western Express Highway
- Proposed Metro Route

MAP NOT TO SCALE

An aerial photograph of a city. On the left, a dense slum with many small, simple houses with corrugated metal roofs is visible. A road with a few cars runs along the edge of the slum. On the right, a modern, tall, white high-rise apartment building stands prominently. A river flows between the slum and the high-rise. In the foreground, the rooftop of the high-rise is under construction, with various pieces of equipment and materials scattered across it. The overall scene contrasts the old, crowded living conditions with modern, high-quality housing.

TOO GOOD

LIFE AT TOO
GOOD ABODES



ARTIST'S IMPRESSION



JANGID[®]
GROUP
CREATING LANDMARKS[™]



**GRAND
ENTRANCE
LOBBY**

ARTIST'S IMPRESSION

**ROOFTOP
GARDEN**



ARTIST'S IMPRESSION




**MEDITATION
& YOGA DECK**

ARTIST'S IMPRESSION

**KIDS PLAY
AREA**



ARTIST'S IMPRESSION

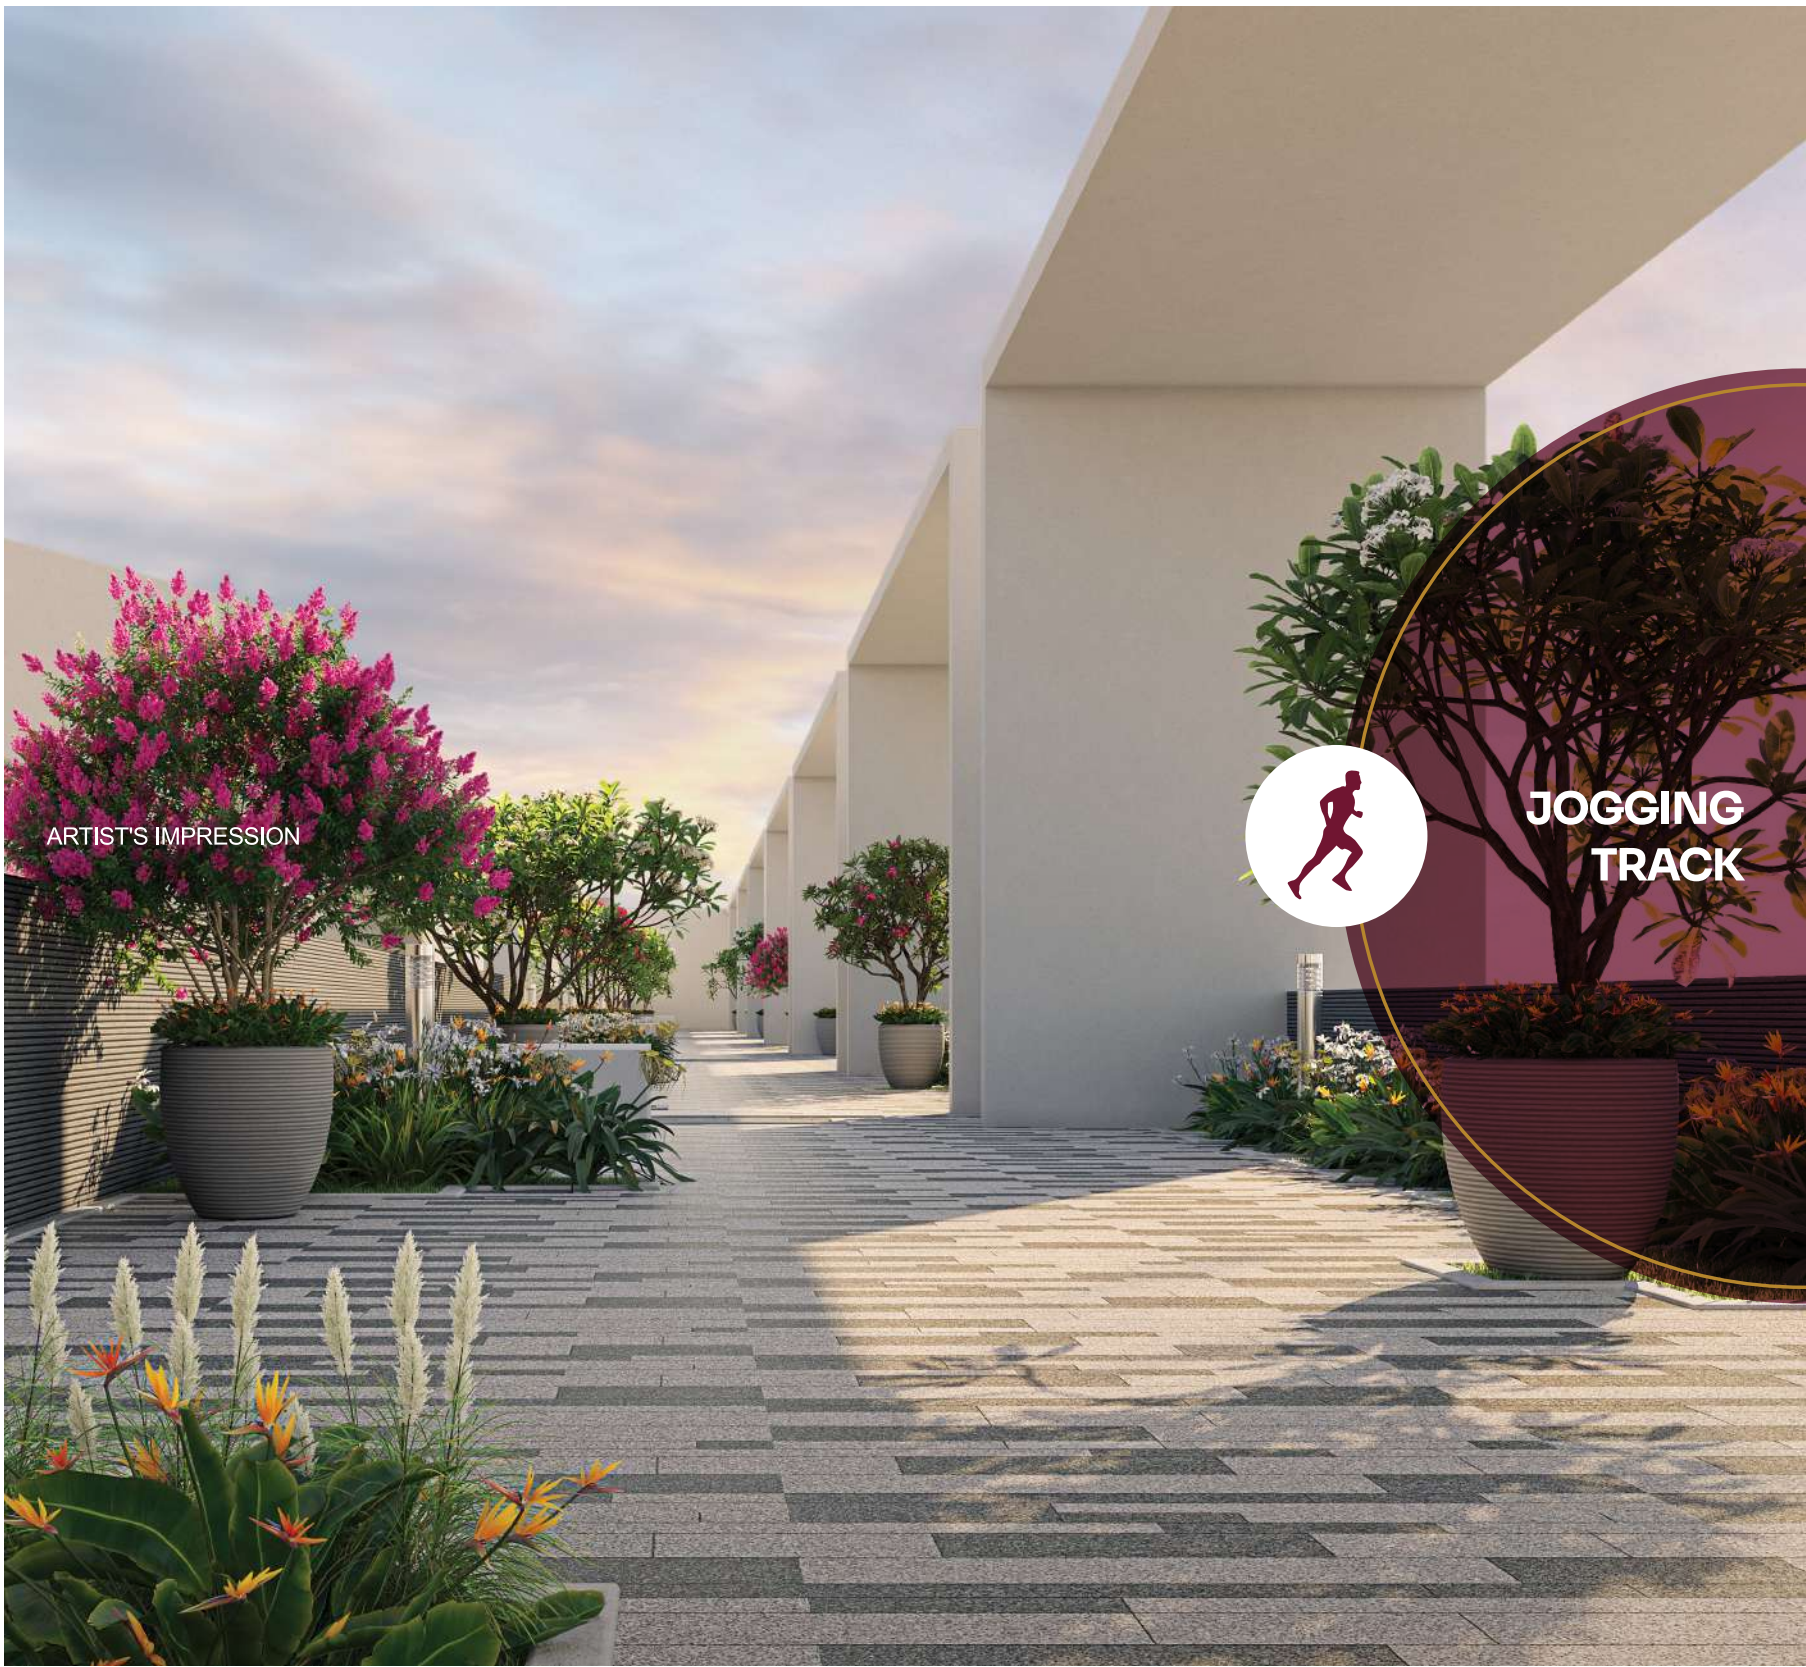

ARTIST'S IMPRESSION



**JOGGING
TRACK**

ROOFPLEX



ARTIST'S IMPRESSION



REFERENCE IMAGE



**EV CHARGING
STATIONS**



REFERENCE IMAGE



**INDOOR GAME
ROOM**



REFERENCE IMAGE



FITNESS CENTRE



REFERENCE IMAGE



PODIUM PARKING

LIVING ROOM

ARTIST'S IMPRESSION





BEDROOM

ARTIST'S IMPRESSION

KITCHEN

ARTIST'S IMPRESSION







WASHROOM

ARTIST'S IMPRESSION





FLOOR PLAN

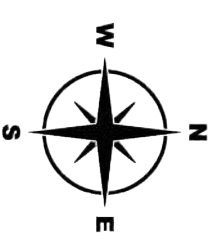


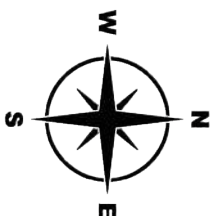

WING - A

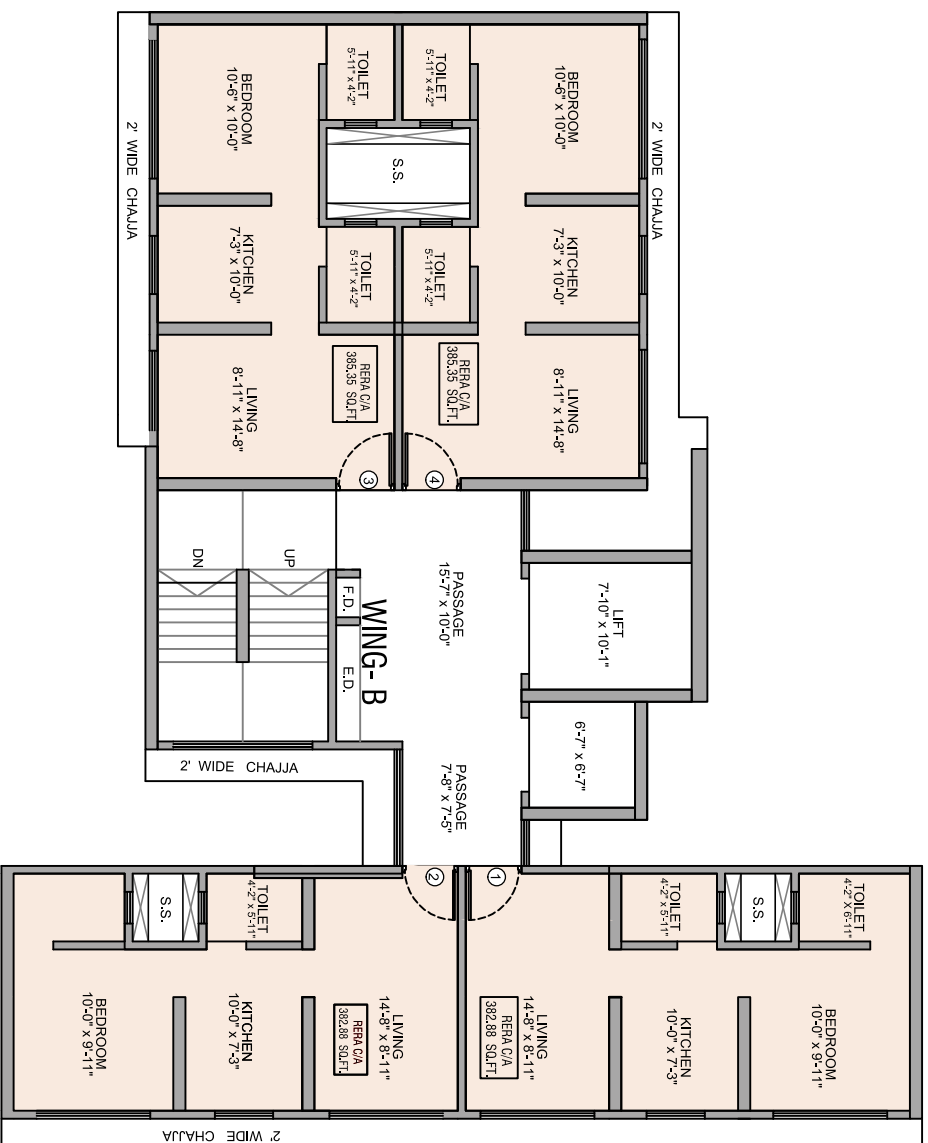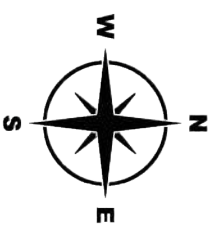

WING - B

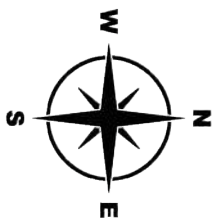

WING - C






TYPICAL UNIT PLAN

TAKING THE ART OF CRAFTING DREAM HOMES AT **TOO GOOD LEVEL**

Our constructions have always offered modern alternatives for high-quality living. We are dedicated to providing the highest level of customer service and quality products.

On going projects by Jangid Group

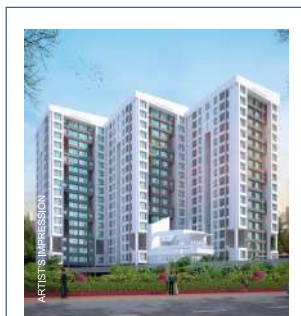

JANGID GALAXY
THANE



**CODENAME
THE BIG LIFE**
MIRA ROAD



JANGID ANNEX
JOGESHWARI



JANGID ELYSIUM
BORIVALI

A LEGACY OF
**ACHIEVING
MILESTONES**

7,000+

HAPPY FAMILIES

34

YEARS OF
EXCELLENCE

72+

PROJECTS
DELIVERED

4+

MILLION SQ. FT.
DELIVERED

5

ONGOING
PROJECTS



For More Details Contact: 8239 795 795

Regd. Office Address: 3rd Floor, Saraswati Darshan, Opp. New Era Cinema, S.V. Road, Malad (West), Mumbai - 400 064

☎ 022 2811 9041 / 022 2811 9042 / 022 2811 9043 | www.jangidgroup.com

Site Address: Meadows by Jangid, Bamandaya Pada, Military Road, Marol, Andheri East, Mumbai 400072

Disclaimer: Images shown here are tentative, indicative and for representative purpose only. Interior designing and furniture are only for representation purpose and is not part of offer. The layout development is in phases and time line for delivery of each phase may vary. The recreational amenities and facilities shown in the images will be in different phase and form a part of Promoter's retained area and do not form a part of common amenities and facilities. This advertisement does not constitute or form part of an offer and or contract and all the transaction in the development shall be governed by Agreement for Sale to be signed into between the Parties "Conditions Apply.

MAHARERA REG. NO. P51800048770 MEADOWS by JANGID (www.maharera.mahaonline.gov.in). We will abide by the provisions of RERA Act and Rules & Regulations defined thereunder.