


# LETTHE WORLD LOOKUP TO YOU

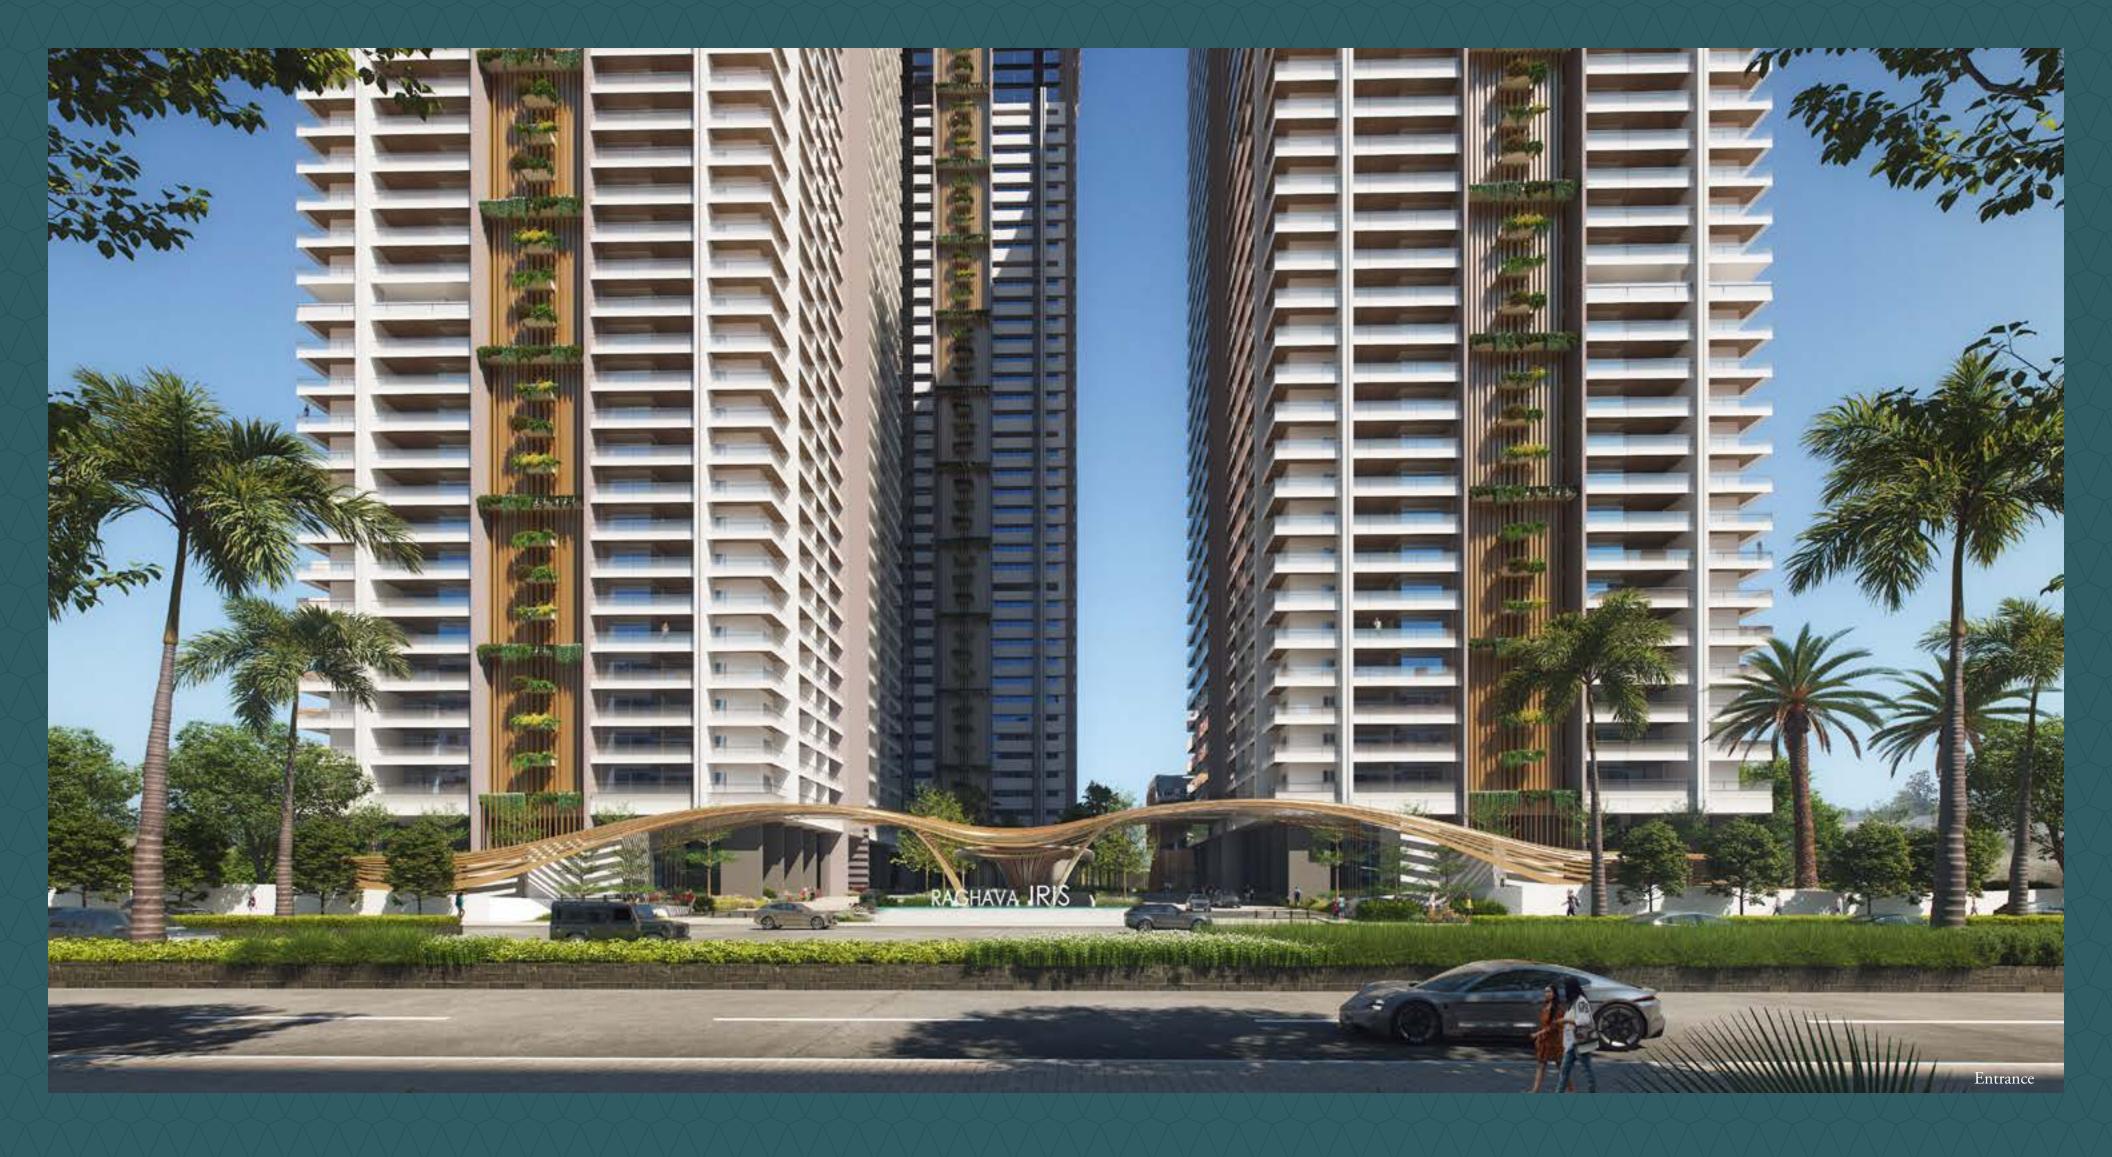





# LETA GRAND NEW LIFE WELCOME YOU

For accomplishments like yours, everything needs to be grand. A grand home at a grand location, a home with a grand skyline view, a grand lifestyle pedestalled by world-class amenities and a grand life that's inspiring.

### HOMES OF THE HIGHEST ORDER

Imagined magnificently and designed elegantly, IRIS is not a home just for you. It's also home for your elite life and lifestyle. Experience a complete life sprinkled with the right elements of comfort, style and contemporary amenities that make you fall in love with your life every day.




# THE HEIGHTS OF EXTRAVAGANCE

The magnificence of IRIS is going to unfold across a vast 7-acre land located in the heart of Hyderabad. Emerging as a modern marvel, IRIS houses 3 skyscrapers, each accommodating 45 floors. The project is reaching new heights with its unbelievable standards.

Acres	3 Skyscrapers	45 Floors	Apartments on each floor
8 Personal elevators	2 Guest elevators	1 Service elevator	2 Maid rooms in each apartment






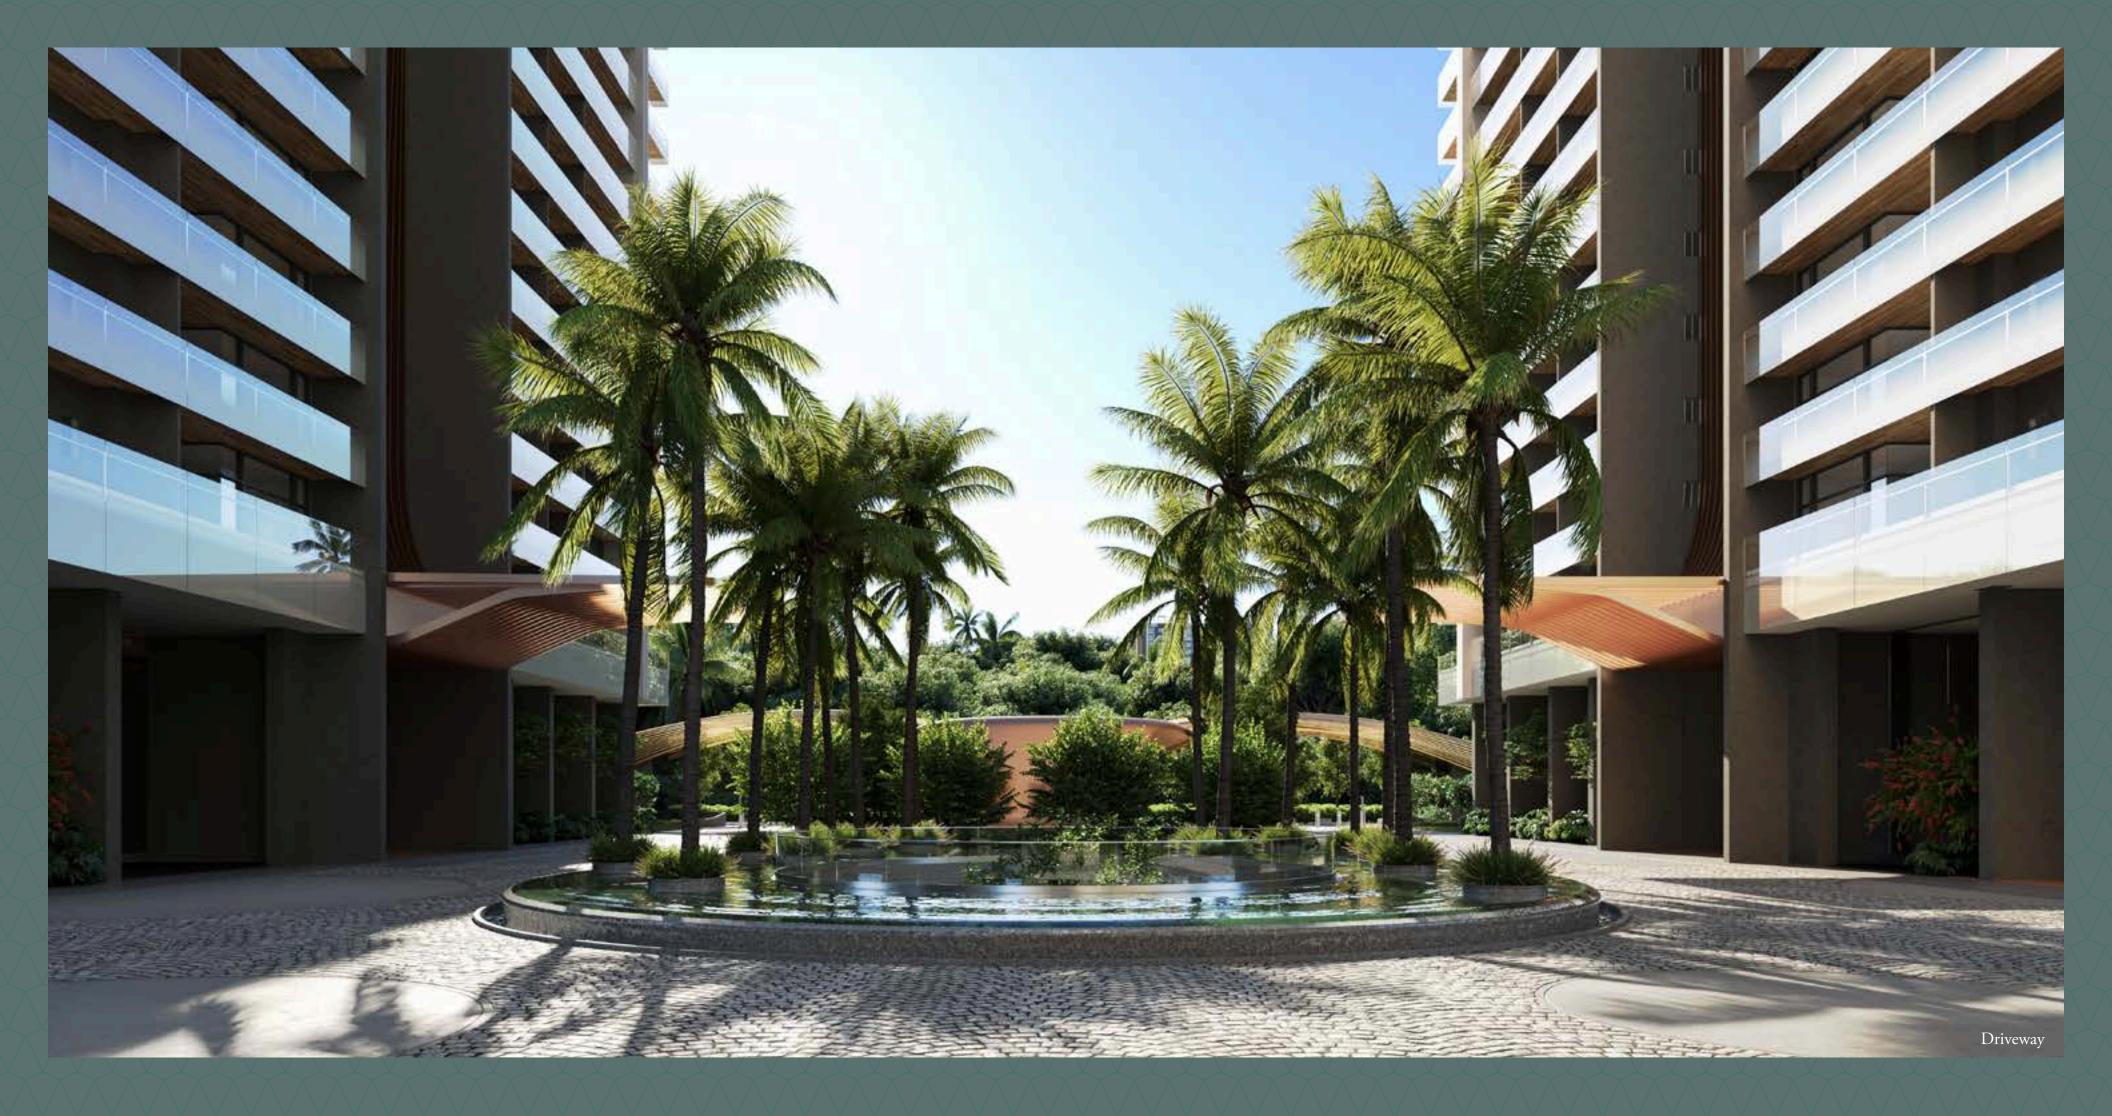


# PUNCTUATED WITH THOROUGHLY MODERN DESIGN

IRIS is unique residential community that is designed with the expertise of architects who have a history of building stunning homes. The design is an ensemble of elite lifestyle, urban architecture and love for nature.

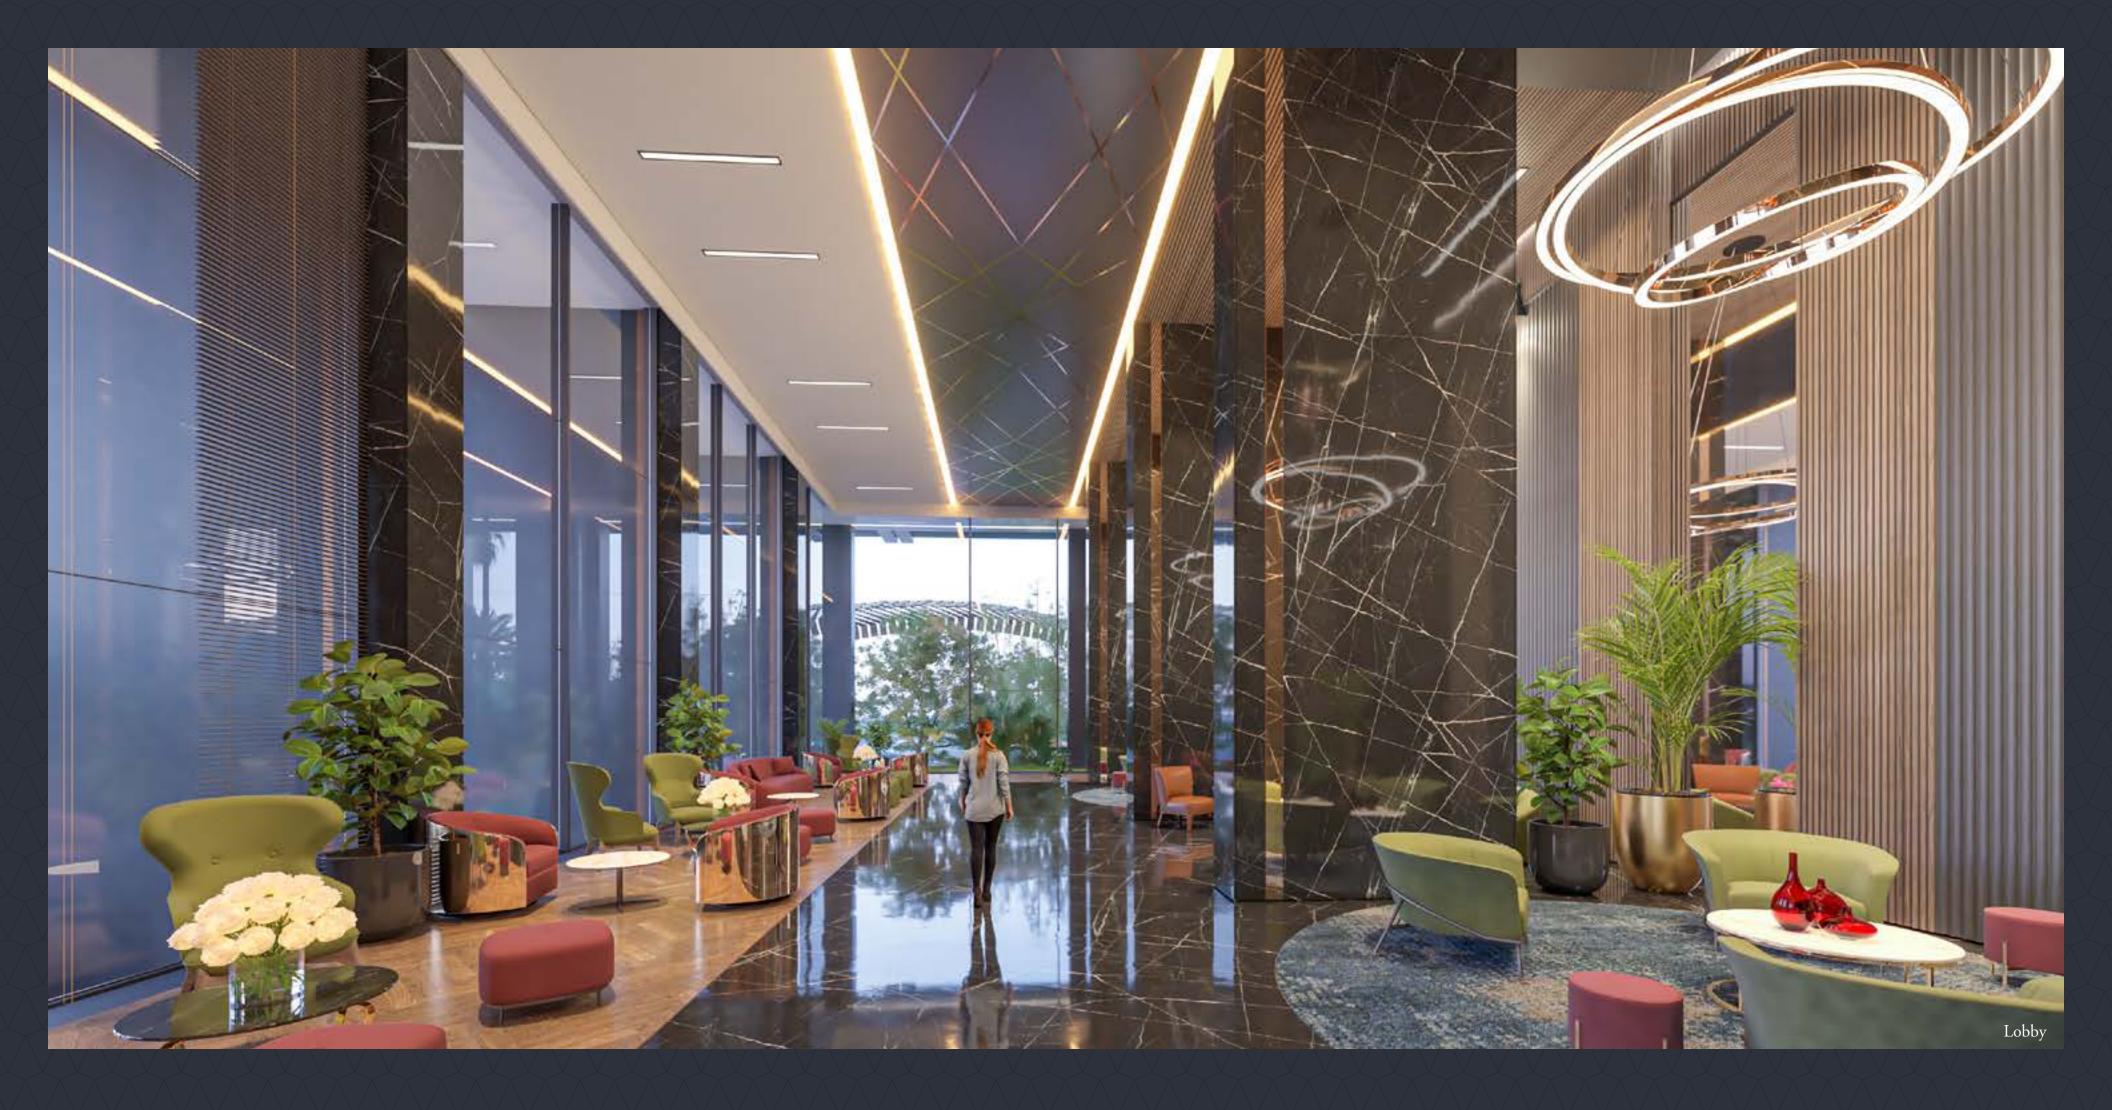


# LUSH INTERIORS PLUSH EXTERIORS

Each home in both Towers 1 & 2 offer lavishly spacious homes spread across more than six thousand square feet and Tower 3 offers homes spread across more than five thousand square feet. Every foor in all towers is designed to house only 4 apartments.

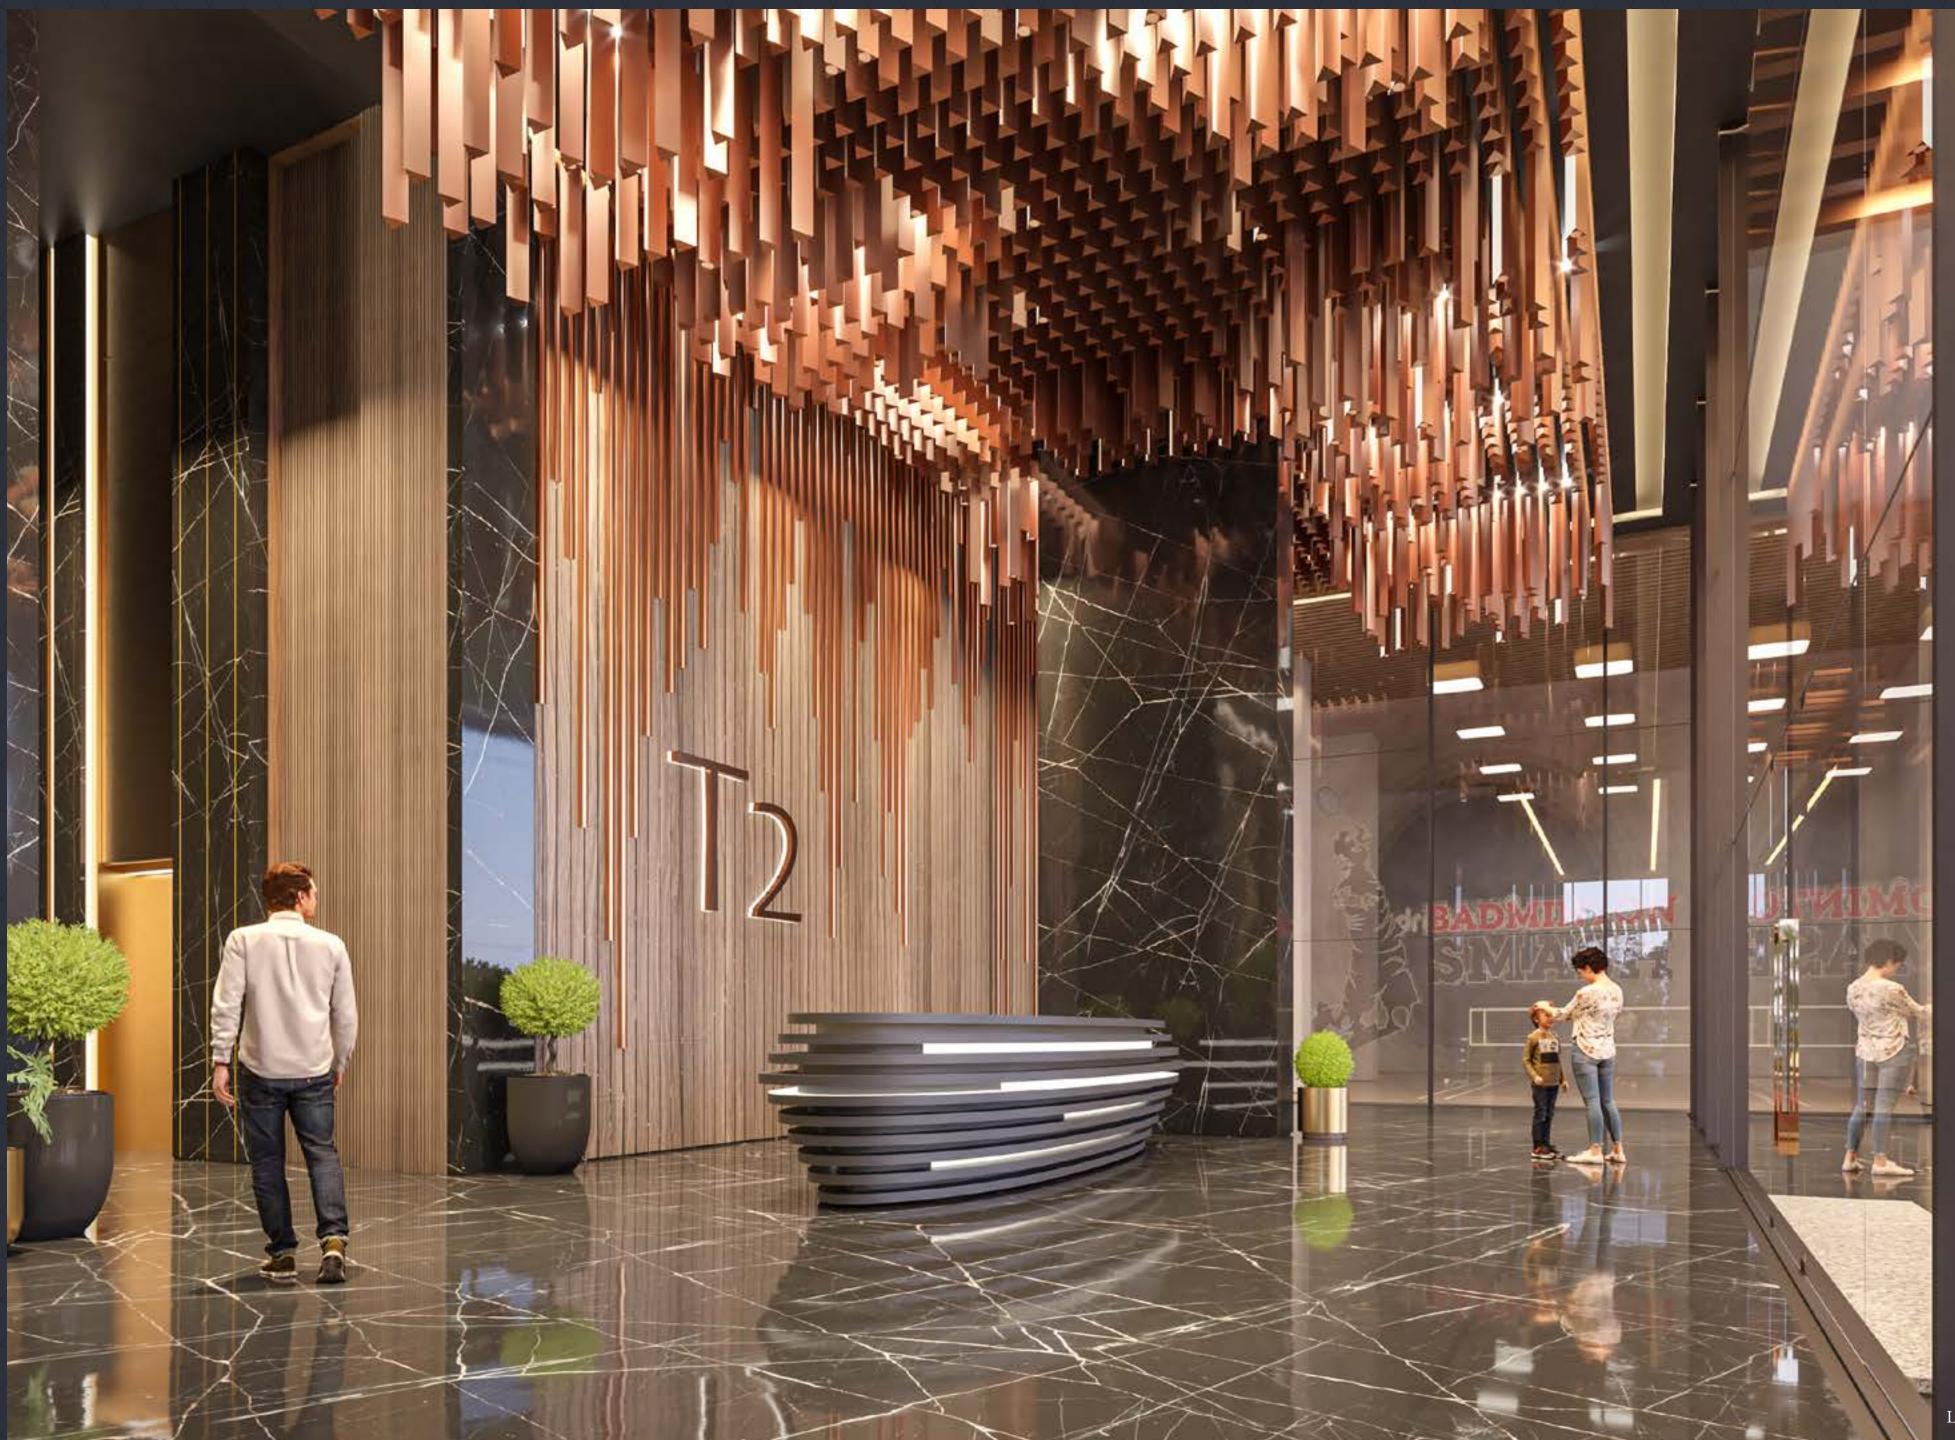

### SKY ISLAND

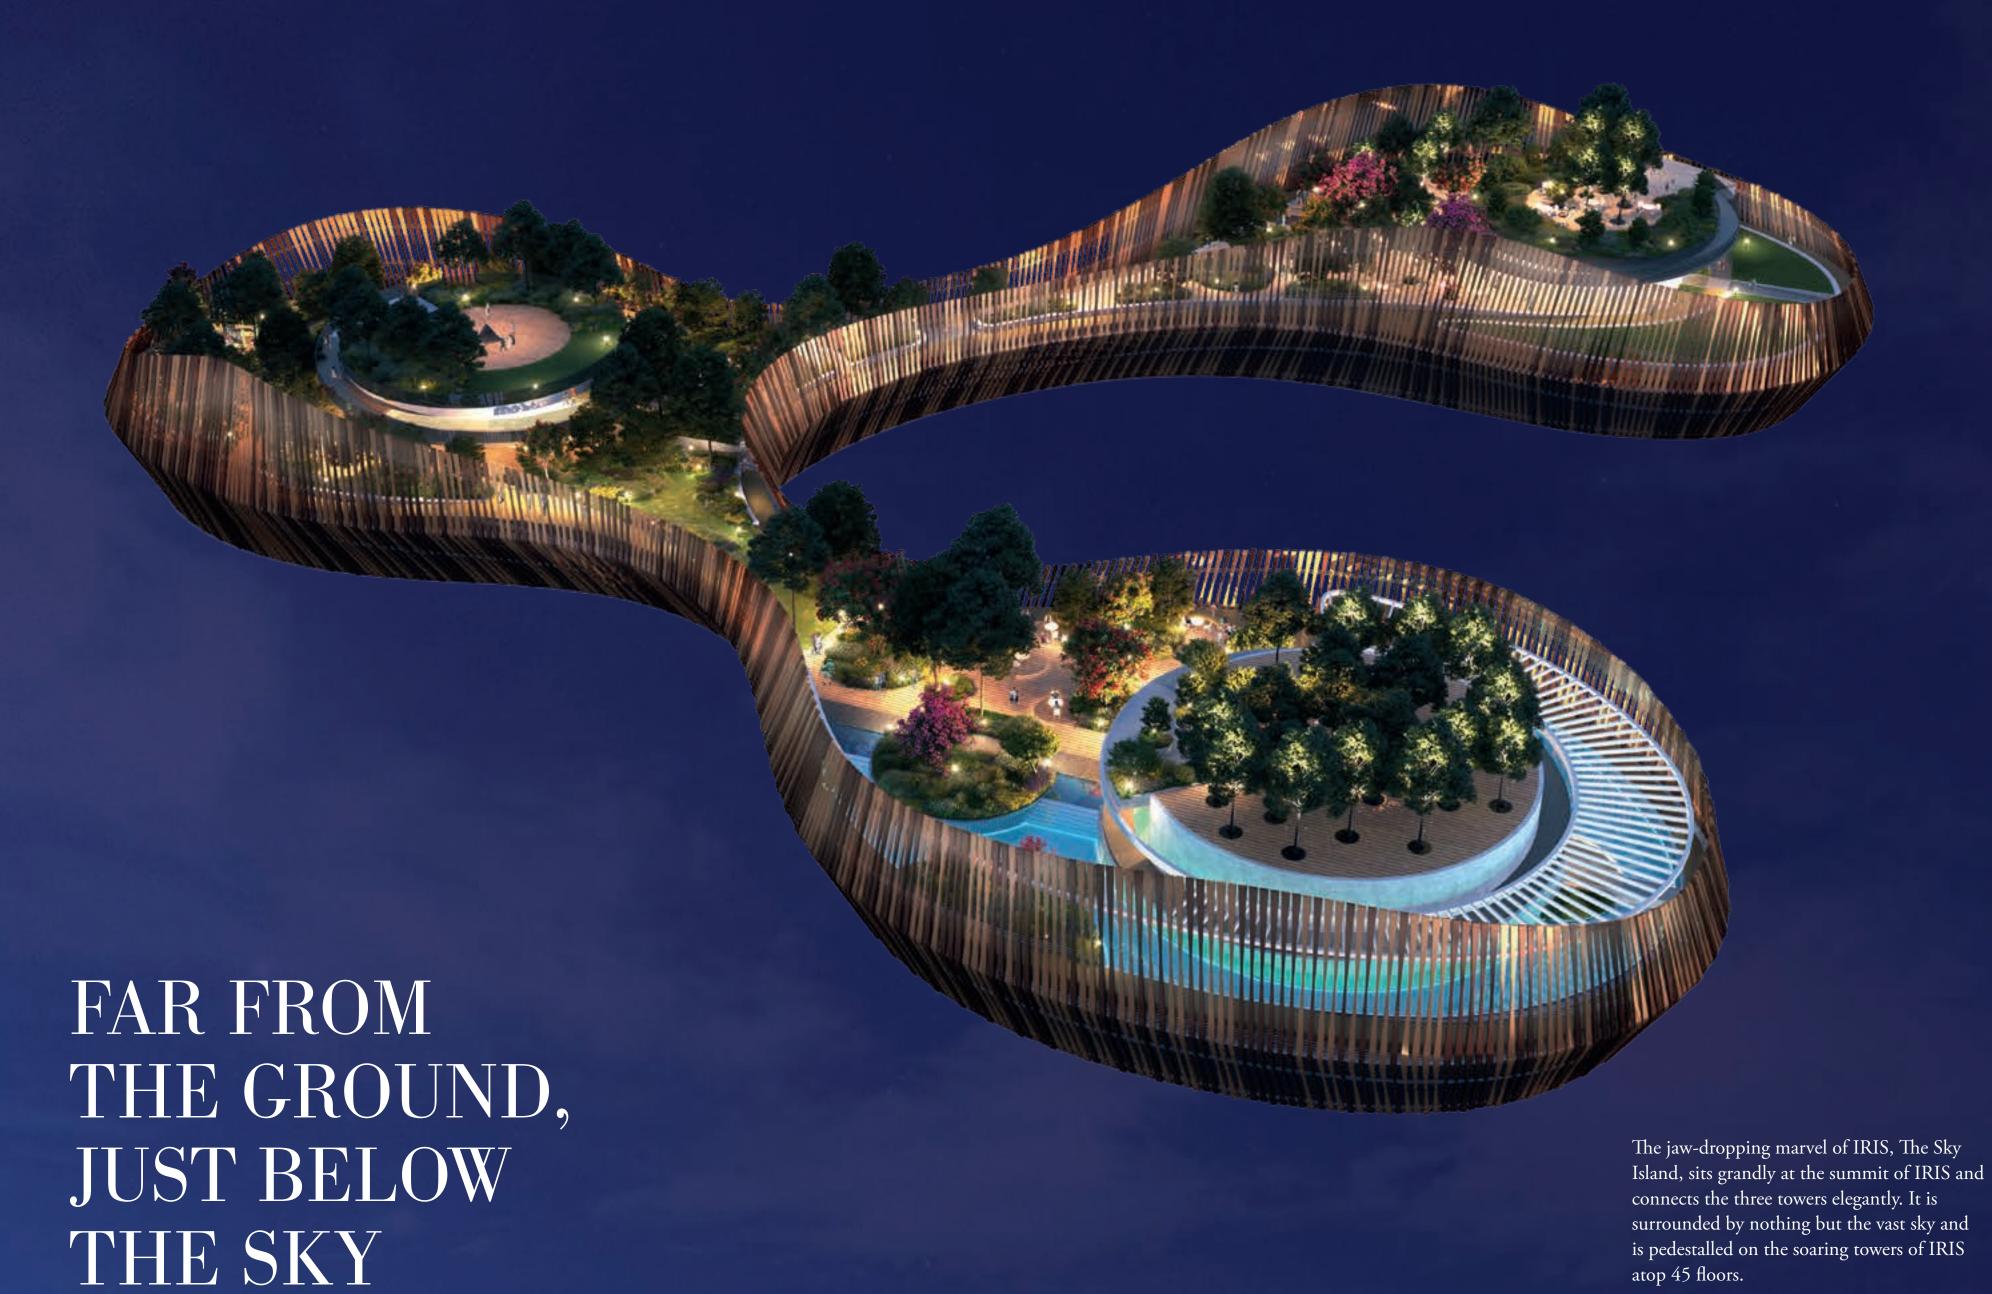



# A SKY SIZE TREAT FOR YOUR SENSES

The iconic architectural gem - Sky Island is planned to enthrall you with rare skyline views and cityscape glimpses. Your home will be known across the country for all the right reasons.







## DO MORE, LIVE MORE

Your time at the clubhouse will be so exciting that you start loving your life like never before and indulge in your favourite activities with a new enthusiasm.





Lobby





# BECAUSE KIDS DON'T LIKE BOUNDARIES

A spacious toddler room will be available at the clubhouse for your children to have some fun and also make some new friends.





Toddler Space



Reading Lounge

# EXPLORE YOUR PASSION

Your hobbies and interests are as important as your profession and family life. All you have to do is make some time to explore them at the clubhouse.





Hobby Room



Indoor Games



We know you are fond of sports and games. The clubhouse at IRIS has extensive indoor sports facilities so that you can have fun over a game.


### NEVER MISS FUN



### A BLISSFUL REJUVENATION

Give your body and mind a healing touch with the holistic experience at the spa and salon within the premises.



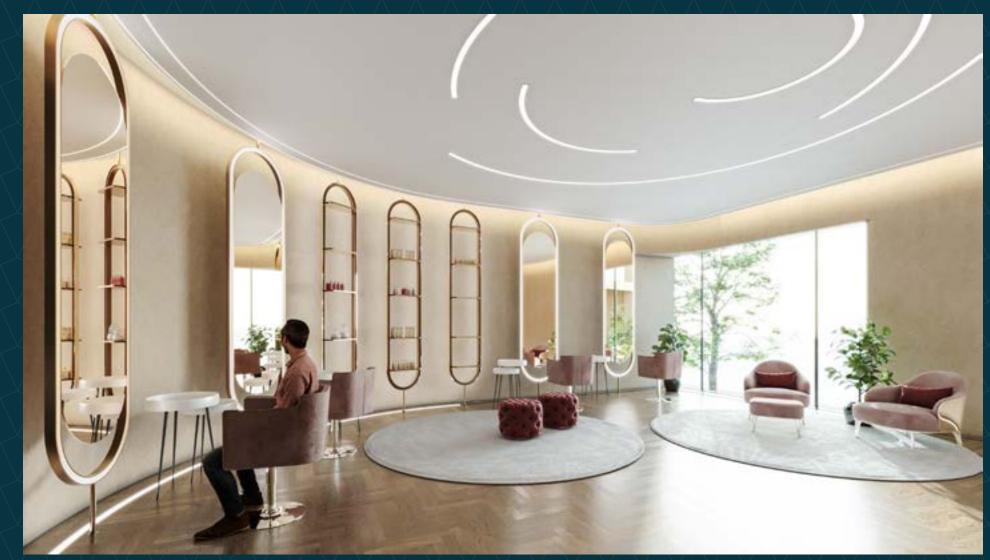

Spa / Saloon



Aerobics / Yoga / Meditation Space



The gymnasium at the clubhouse is a fully equipped facility that has everything you need for your workouts and daily exercises.

Gymnasium

# STAY FIT & HAPPY



# STARS COME DOWN TO ENTERTAIN YOU

The mini theatre at IRIS gives you the real experience of movies with great sound, superior comfort and an unbridled entertainment.





Co-working space



Preview Theatre



### BEAGREAT HOST

The guest rooms and facilities are sophisticated, comfortable and elegant for your guests to feel at home and enjoy their stay at IRIS.




Guest Room

# PROMISING A PLEASURABLE LIFE

Revive & refresh at the enthralling terrace of the clubhouse, with an enchanting pool at the top and a dedicated party deck for a desirable experience.



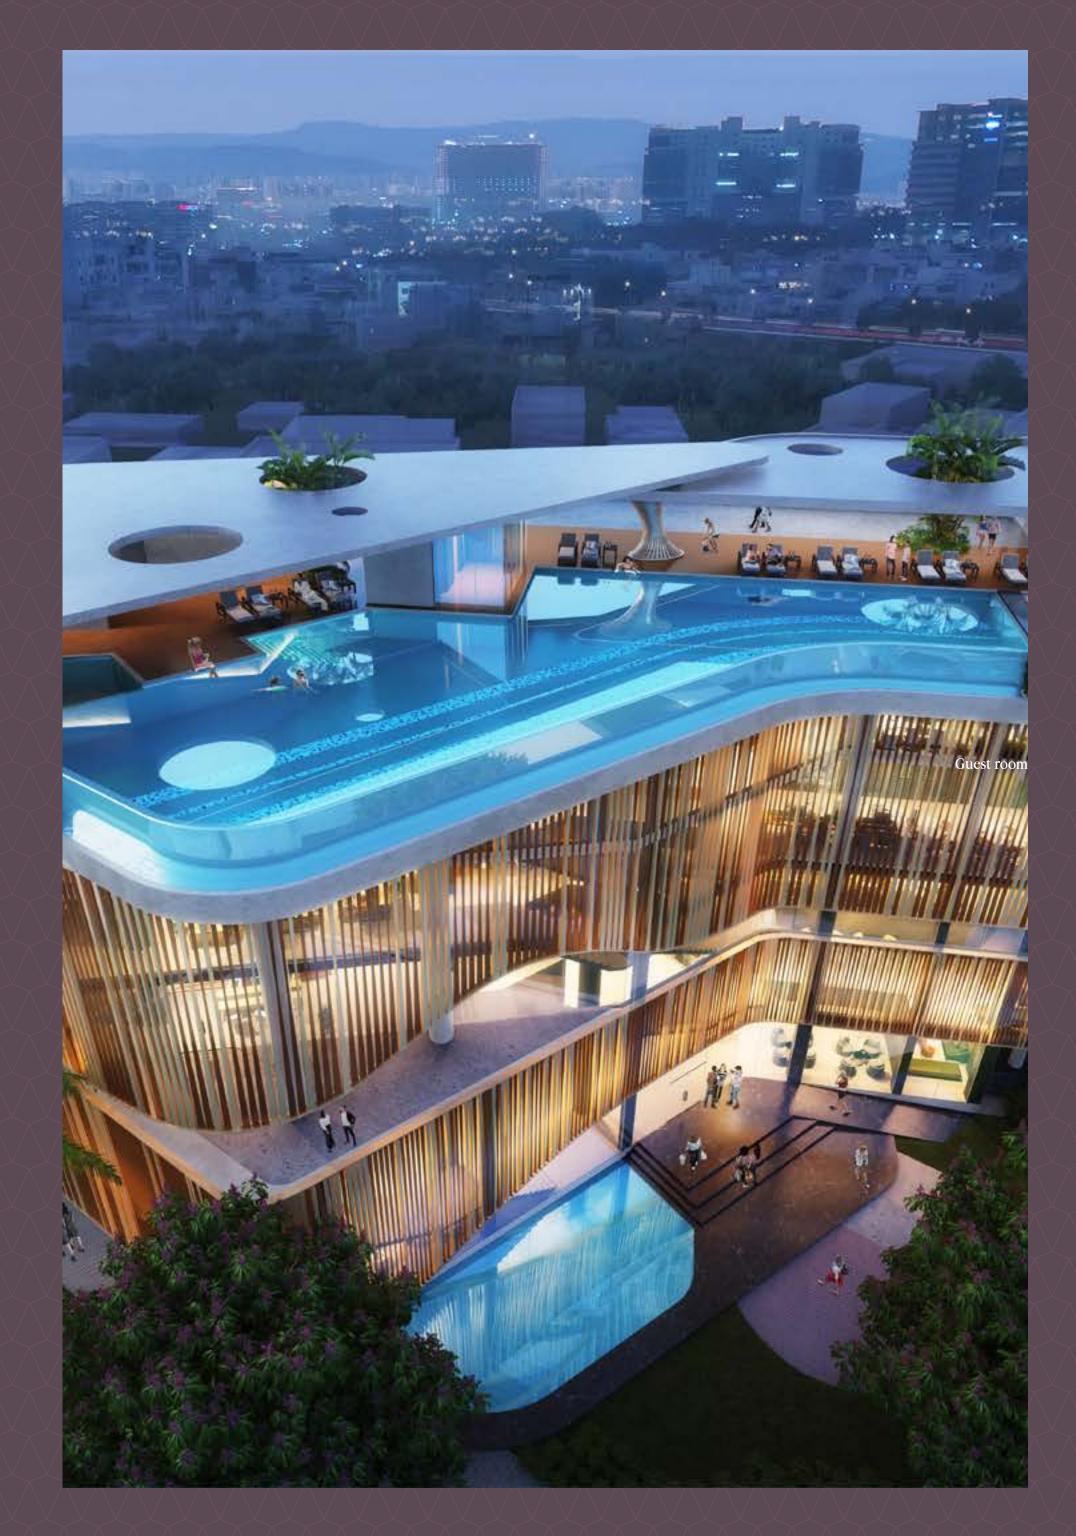





### Master Plan

#### 30M EXISTING ROAD



2. Arrival Courtyard

3. Reading Deck

4. Senior Citizens' Corner

5. Seating Corner

6. Jogging / Cycling Loop

7. Lobby Garden

8. Clubhouse

9. Frisbee Lawn

10. Cricket Nets

11. Children's Play Area

12. Outdoor Fitness

13. Tennis Court

14. Multi-purpose Lawn

15. Squash Court

16. Basketball Half-court

17. Amphitheatre


18. Badminton Courts (2 Nos)

PLANNED, LAVISHLY







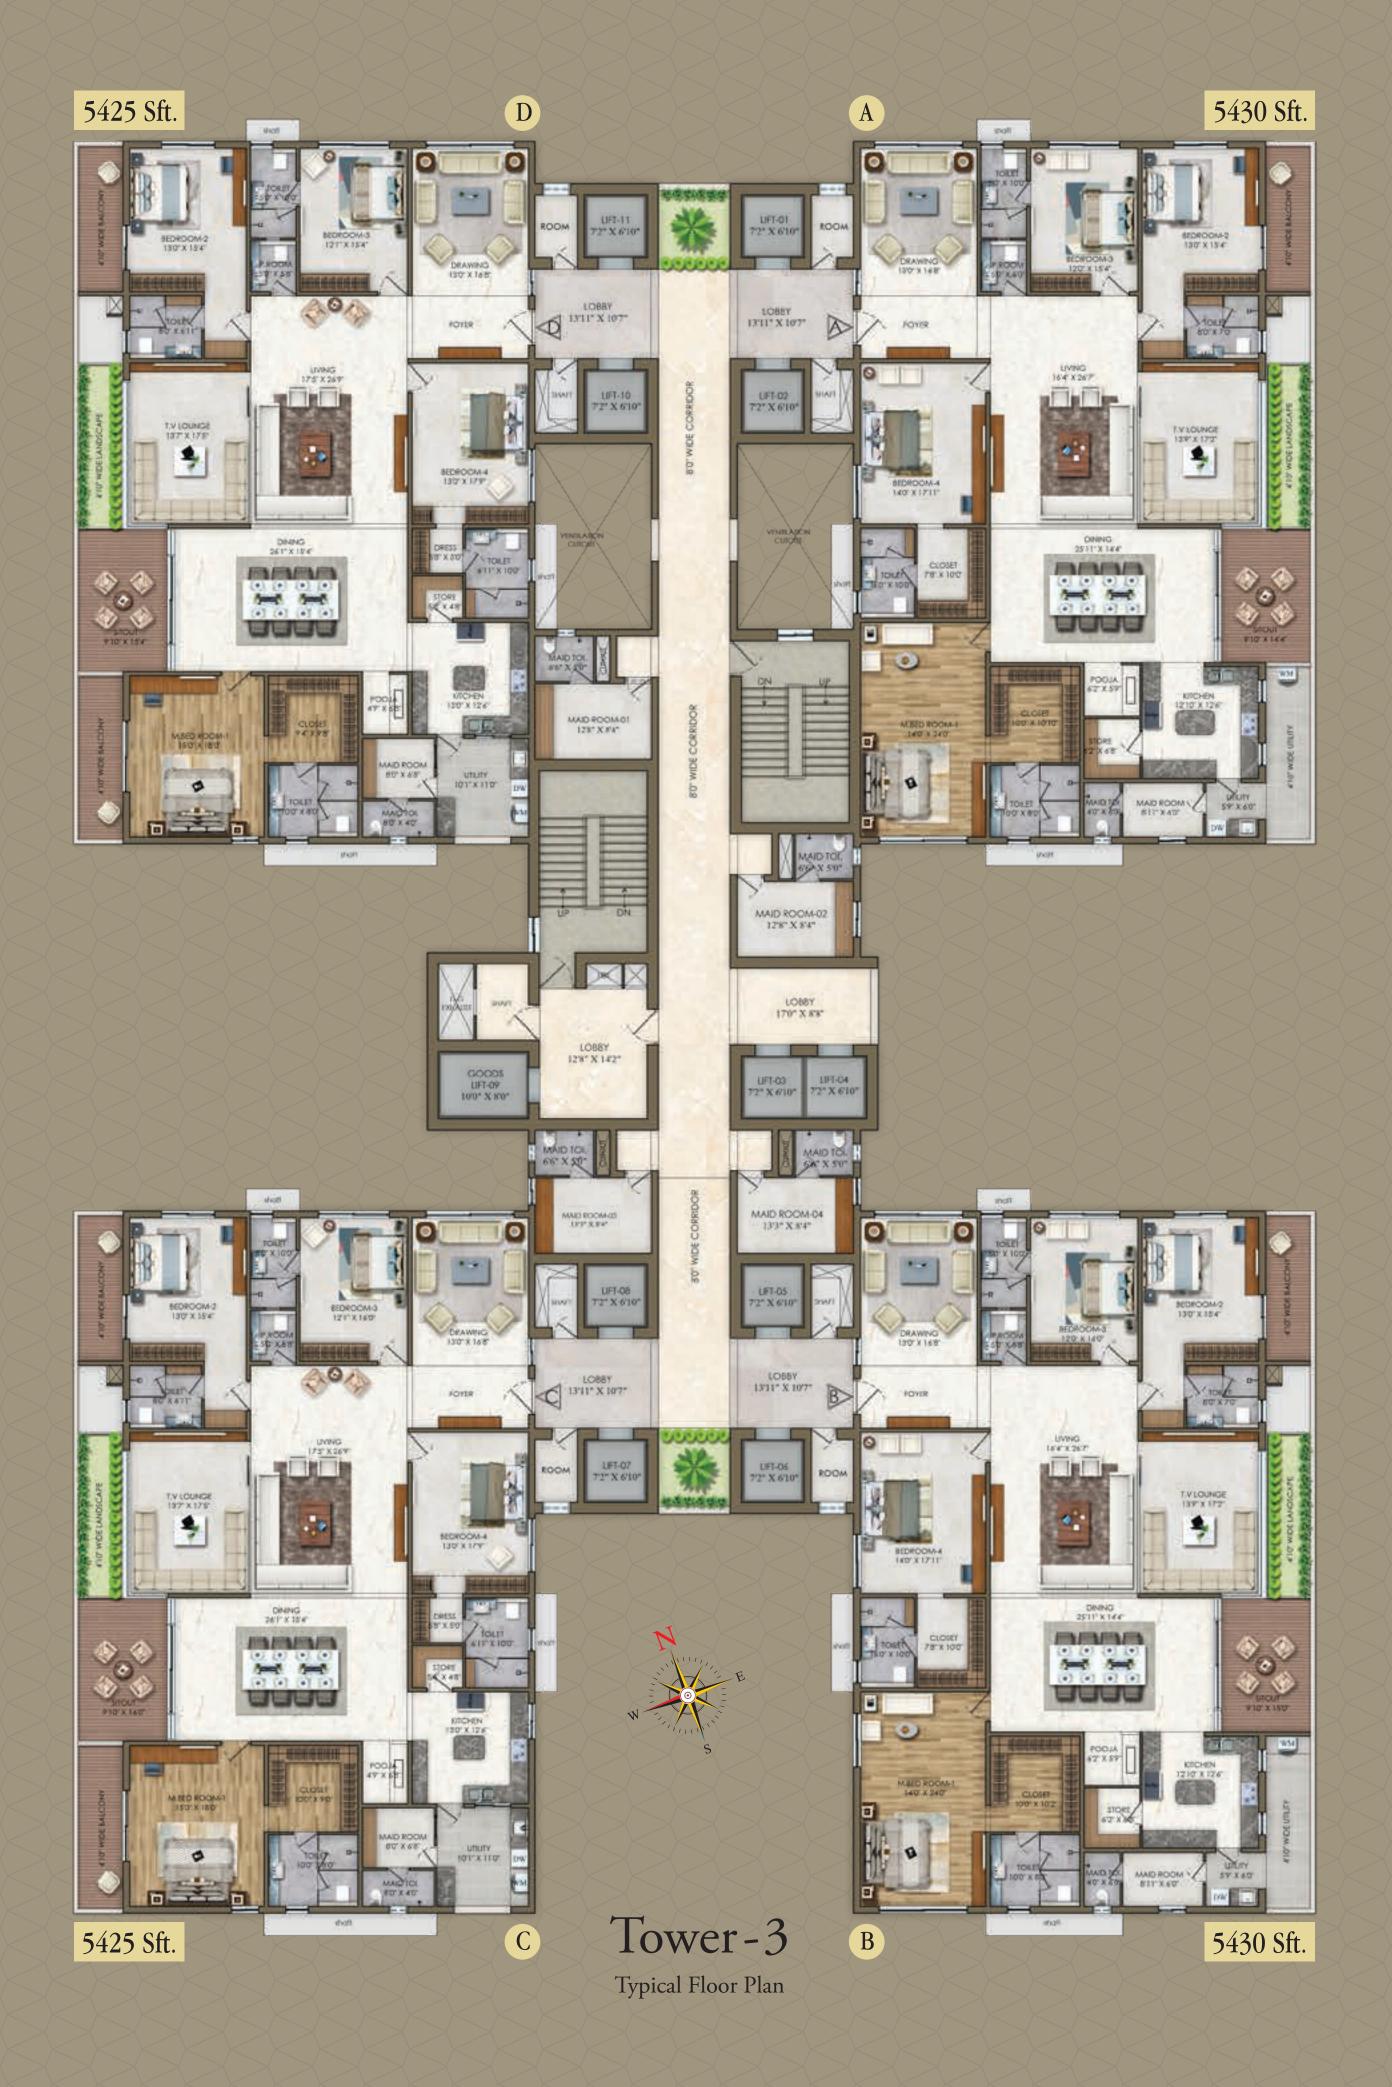

### Specifications



#### Foundation & Structural Frame

RCC foundation & RCC framed structure.



#### Superstructure \_

Aluminium form work & Shear Wall Technology.

RCC "Shear Wall Structure System" designed to withstand wind and seismic loads as per relevant IS codes.



#### Plastering Internal

Internal Walls: Gypsum plastering for a smooth finish.



#### Joinery Works \_\_\_\_

Main Door: Factory made solid teakwood frame, solid core shutter with teak veneer on both sides, finished with PU coat. Designer hardware with smart lock.

Internal Doors: Factory made solid / engineered wood frame, solid core shutter with teak veneer on both sides with PU coat. Designer hardware.

Toilet Doors: Factory made solid / engineered wood frame, solid core shutter with teak veneer on one side finished with PU coat and PU paint finish / inside laminate finish.

Utility Door: Factory made aluminium doors with premium hardware as per design.

Sliding Doors: Aluminium double-glazed sliding doors with performance glass as per relevant IS code with premium hardware and provision for mosquito mesh track.

Windows: Aluminium double-glazed sliding windows with performance glass as per relevant IS code with premium hardware and provision for mosquito mesh track.

Ventilators: Aluminium glazed ventilators with premium hardware and integrated with insect frames.

Maid Room / Toilet Door: Factory made flush doors.



External: Textured / smooth finish & two coats of exterior emulsion paint with architectural features.

Internal: Smooth gypsum finish with skim coat + acrylic primer + 2 coats of luxury acrylic emulsion paint of

Ceiling gypsum boxing to cover services as per design. Single coat putty + 2 coats of luxury acrylic emulsion of low VOC.



#### ROOMS

Drawing, Living, Dining, TV Lounge & Pooja: Imported marble flooring / skirting as per design.

Master Bedroom: Engineered wooden flooring / skirting as per design.

Other Bedrooms: Imported marble flooring as per design.

Powder Room: Imported marble flooring as per design intent.

Dry Kitchen: Imported marble flooring as per design.

Wet Kitchen: Vitrified tile flooring as per design.

Utility: Matte finish full body vitrified tiles.

Balcony / Sit-outs: Vitrified tiles in wooden matte finish as per design.

#### **TOILETS**

Master Bedroom Toilet: Imported marble flooring as per design.

Other Bedroom Toilets: Imported marble flooring as per design.

**CORRIDORS:** GVT (vitrified tiles)

Arrival / Lift Lobby: Imported marble flooring as per design.

Staircase: Tandoor / Kota stone flooring.



#### Wall Cladding

Master Bedroom Toilet: Imported marble cladding as per design.

Other Bedroom Toilets: Imported marble cladding on one wall and premium large format tiles on remaining sides as per design.

Utility: Wall cladding upto 3' height with glazed vitrified tiles.

Lift Lobby: Granite / marble cladding as per design.



#### Hand Railing \_\_\_\_

Balcony: Glass railing as per the design Intent.



#### Kitchen/ Utility \_\_\_\_

Water Connections: Separate municipal tap (Manjeera or any other water provided by GHMC along with borewell water). Provision for fixing of water RO system.

**Exhausts:** Provision for chimney.

Utility / Wash: Washing machine / dishwasher provision in utility area.



#### Modular Kitchen \_\_\_\_

Basic modular kitchen for dry kitchen - Tower 1 & 2 units only.

Makes: Veneta Cucine / Doimo Cucine / Alta Cucine or equivalent.



#### **Toilets**

#### **MASTER BEDROOM**

Bath & Shower: Shower cubicle with openable / sliding doors.

CP: Fixtures shall be high-capacity diverter with integrated thermostatic with body jets and rain panel from Maier, Gessi, Fantini or equivalent.

Sanitary: Smart intelligent wall hung WC integrated with tornado flush, rimless bowl and cefiontect technology.

#### OTHER TOILETS & POWDER ROOM

Bath & Shower: Shower cubicle with openable / sliding doors.

CP: Fixtures shall be high-capacity diverter with integrated thermostatic with rain panel from Maier, Gessi, Fantini or equivalent.

Sanitary: Wall hung WC integrated with tornado flush, rimless bowl and cefiontect technology.



#### Internet / Cable TV / Telecom

Provision of internet / television / intercom



#### Lifts

High-speed automatic passenger lifts with rescue device with V3F for energy efficiency & one service lift in each tower make of Toshiba / Mitsubishi / Hitachi or equivalent.



#### Water Supply System / Sewage Treatment Plant

WTP: Treated water will be made available through exclusive water softening for domestic purpose in all units with water meters.

STP: A sewage treatment plant of adequate capacity as per norms will be provided inside the project. Treated sewage water will be used for landscaping & flushing.

Municipal Water: Municipal water point will be provided to all units with water meters.



#### Generator Power Back Up

100% DG set back up prepaid energy meter for DG power & EB power billing system.



#### Security / BMS

Sophisticated round-the-clock security system.

Surveillance cameras at the main security / entrance of each block, clubhouse & open areas as per design.

Dual source prepaid energy meter for DG power and EB power billing system.

BMS for electrical, gas & water consumption with prepaid meters will be provided (centralized billing).



#### Parking Mangement \_

Entire parking is well designed to suit the number of car parks required. Parking signage and equipment will be provided at required places to improve driving comfort.

Dedicated space for car washing will be provided.

Dedicated 3 car parking space will be provided including provision for 1 EV charging point as per design intent and applicable norms.



#### Fire & Saftey

Fire hydrant & fire sprinkler system in all the flats, corridors & all basements.

Fire alarms & public addressing system will be provided.



#### LPG

Pipeline gas / PNG supply to all individual apartments with pre-paid gas meters will be provided.



#### HVAC

Air Conditioning: Suitable capacity of VRV / VRF air-conditioning system of reputed make like Hitachi / Daikin / Bluestar or equivalent shall be provided in all the units.



#### Electrical

Cables concealed copper wiring of Havells / Polycab or equivalent.

Modular switches for other services (make - Schneider, Legrand or equivalent).

LED light fixtures for all common areas & landscape area lighting.

3-phase supply for each unit and prepaid energy meters.



#### Home Automation \_\_\_\_

Wired smart-home automation with wired smart assistant to help with lighting control, AC control, curtain motors and light dimmer will be provided to all units (make - Hager, Moorgen, Lutron or equivalent).

Smart intelligent video door phone will be provided (make - Yale, Samsung or equivalent).

Smart curtain motors will be provided.



#### Plumbing Line System \_\_\_\_\_

Single stack system will be provided (make - Geberit or equivalent).



#### Heat Pump Provision

Provisions for hot water and return supply will be provided to all the units.



#### Central Vacuum Provision

Centralized vacuum system provisions will be provided to all the units.

#### **Stilt Level Amenities**

No vehicular zone, reading deck, senior citizens' corner, jogging / cycling loop, lobby garden, frisbee lawn, cricket nets, children's play area, outdoor fitness, tennis court, multipurpose lawn, squash court, half basketball court, 2 badminton courts, and amphitheater.

Landscaping as per design intent.



#### **Sky Island Amenities**

Party lawn, BBQ deck, sky pool, family pool, pool deck, garden social pods, adult / children / elderly fitness stations, café, putting green, social deck, star gazing / sundial / telescopic view point, jogging / walking track, forest meander.

### Site Map



MAP NOT TO SCALE

### Proximity\_

#### SCHOOLS

Delhi Public School - 4 min Oakridge - 7 min Shri Ram Universal School - 9 min The Gaudium - 11 min

#### HOSPITALS

KIMS Hospitals - 1 min

CARE Hospitals - 5 min

AIG Hospitals - 10 min

Continental Hospitals - 15 min

#### IT HUB & CORPORATE OFFICES

Accenture - 5 min
The Skyview - 7 min
DLF Cyber City - 8 min
Oracle - 8 min
Microsoft - 9 min
Capgemini - 10 min
TCS - 12 min

#### SPORTS & RECREATION

Hyderabad Bicycling Club - 9 min
Pullela Gopichand Badminton Academy - 11 min
Hyderabad Runners Society - 12 min

#### **HOTELS & RESTAURANTS**

Hyatt Gachibowli - 12 min Chutney's - 12 min ITC Kohenur - 14 min Sheraton - 15 min

#### ACCESS / CONNECTIVITY

Raidurgam Metro Station - 10 min Outer Ring Road - 12 min RGI Airport - 30 min



IRIS IS RISING TO BE HYDERABAD'S
GRAND NEW ADDRESS WITH
HIGHLY SOUGHT-AFTER HOMES
BUILT WITH A COVETED DESIGN.
WHEN YOU'RE AT IRIS, YOUR HOME
WILL BE KNOWN FOR ALL GREAT
REASONS, AND THE WHOLE WORLD
STARTS TO LOOK UP TO YOU.



### Project Consultants

Principal Architect



India

MEP Consultant



Structural Consultant

BURO HAPPOLD


UK

Landscape Consultant



Singapore



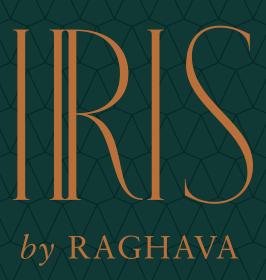

Regd. Address: RAGHAVA, 4th floor, G-square Raidurgam, Beside Raidurgam Police station, Serilingampally, Hyderabad - 500032, Telangana.

TSRERA No: P02400005078

Site Address: Near Malkam Cheruvu, Raidurgam, Hyderabad, Telangana.



**%** +91 9289 21 21 21



sales@raghava.world



www.irisbyraghava.world | www.raghava.world







