

**HomeKraft**

Aspirational Homes from **ATS**

MARKETED BY PROPRES REALTY PVT. LTD
(UP RERA # UPRERAAGT13343)

+91-99589-27543



Shridhara Infratech Private Limited
Site Address: Plot No-GH2A, Sector 10, Greater Noida (W)
RERA Registration No.: UPRERAPRJ15574
Corporate Office: ATS Tower, Plot No. 16, Sector 135, Noida.

Member:
CREDAI



Homes that match your aspirations.






The image shown is for demonstrative purpose only and is subject to change

ATS homes are known for their lush green environs, modern architecture, chic amenities and a host of other convenient facilities. After delivering several world-class projects, ATS has become, within a short span of time, a name to reckon with in the real estate sector in India. The company has created a name for itself in the real estate development, setting unprecedented standards in architecture, design and aesthetics.

ATS has witnessed a phenomenal growth with nearly 2.5 million sq. mtr. of residential space already delivered, 1.9 million sq. mtr. under progress, with in-house construction, security, facility and maintenance teams and unmatched brand equity.



The image shown is for demonstrative purpose only and is subject to change

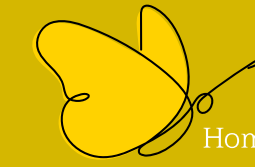


HomeKraft Infra (P) Ltd. is the new housing venture of ATS group, positioned to offer aspirational homes at comfortable prices. HomeKraft has garnered significant impression in the real estate sector with its new concept in the realm of aspirational housing.

After delivering the most sought after real estate projects, HomeKraft, from ATS, introduces a new innovation in the Indian quality housing arena – Happy Trails. Dedicated to urban housing that comes with the most modern features, Happy Trails redefines the idea of modern homes in India. An innovation in housing, Happy Trails gives you the edge of owning the most futuristic homes at affordable tags.



The image shown is for demonstrative purpose only and is subject to change

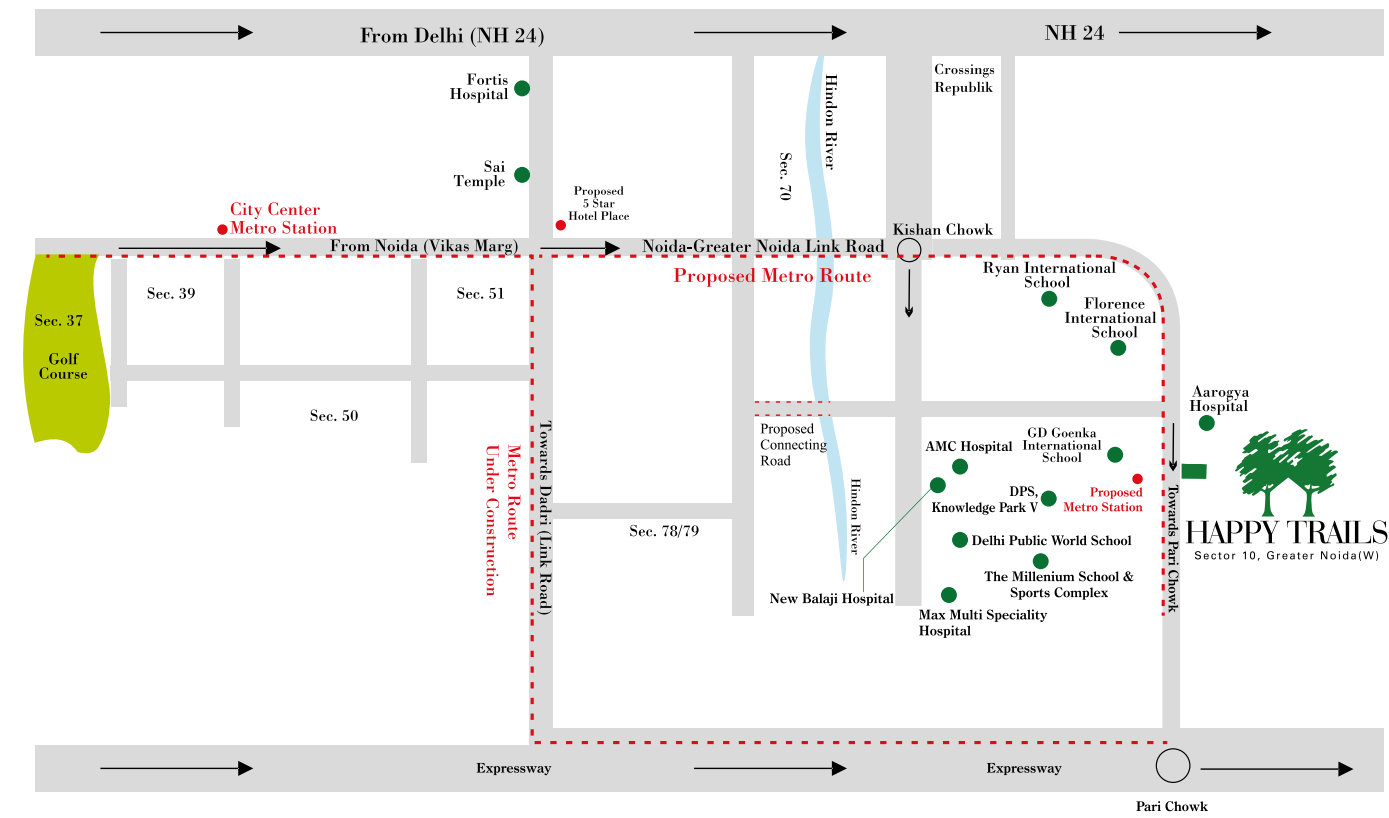

Map not to scale

The address you've always wanted




- Sector 10, Greater Noida (W)
- On the Noida-Greater Noida Link Road
- 15-minutes drive to NH-24
- 20 minutes from Noida City Centre
- 5 minutes drive to Kishan Chowk
- Prominent schools, education institutes in the vicinity
- Next to upcoming metro station

What's at the heart of it?

Happy Trails seeks to make aspirational housing the order of the day. The attractive and lavish amenities notwithstanding, Happy Trails residences bring the happiness of quality living one step closer to the home seekers who also want value for their money. There is, of course, the luxury of space and spectacular greens to add to the charm of living in utmost serenity. Happy Trails introduces newest and unprecedented features in homes, which are created to define the new-age quality housing in India. Featuring a contemporary architecture, these homes have been crafted for exquisite interiors, in sync with the latest innovations in the realm of quality living. Every

Happy Trails residence has that quintessential ATS-style charm to it, with an aura of a truly perfect home.

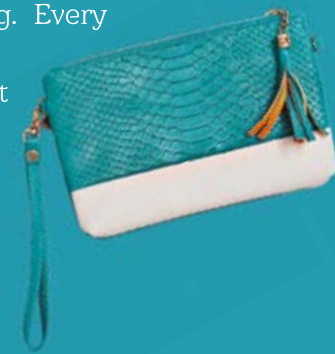

The image shown is for demonstrative purpose only and is subject to change



The image shown is for demonstrative purpose only and is subject to change



The image shown is for demonstrative purpose only and is subject to change



The image shown is for demonstrative purpose only and is subject to change

Happy Trails – home to ideal things in life

Greater Noida (W) Sector 10 is home to a new array of stunning towers, right on Noida-Greater Noida Link Road, and it's set to catch the eye of every home seeker. The exclusive Happy Trails, ensconced in the comfort of these 12 towers, is strategically positioned to give each home owner an eternal scenic panorama from his balcony. The residences come in 2 & 3-bedroom apartments, ranging from 1165-1625 sq. ft. spaces, with most of the apartments facing either the Club or the Green Belt. The towers come with diverse features and amenities with outstanding facilities.





The image shown is for demonstrative purpose only and is subject to change



The image shown is for demonstrative purpose only and is subject to change

Amenities that touch your heart

Owning a home at Happy Trails comes with huge value for money. The premium towers give you the luxury of having only 2 apartments per floor, with each measuring 1625 sq. ft., giving you freedom and space to live the life you have always wanted. The residences feature a central clubhouse, swimming pool, tennis court and green landscaping. The Club facilities include indoor squash room, multi-purpose hall, card rooms, indoor gymnasium, swimming pool, kid's swimming pool, etc.





What's more?

With ultra-chic amenities and unprecedented sports facilities, Happy Trails promises to bring complete entertainment package right at your door. Few campus level amenities include badminton and basketball court, tennis court, jogging track, skating rink, amphitheatre, kid's play area that houses designated space for hide 'n' seek, etc.

There will be no vehicular movement on podium level, with children and senior citizens having direct access to it. Special plants will be raised across the campus to help reduce the



pollution in immediate vicinity. So, come and explore the unique Happy Trails experience that promises to make an indelible impression.



The image shown is for demonstrative purpose only and is subject to change



Site Plan



Architect
Hafeez
Contractor
MUMBAI

Disclaimer: The Site Plan shown is tentative. The overall layout may vary because of statutory/design reasons.

Type A - Typical Floor Unit

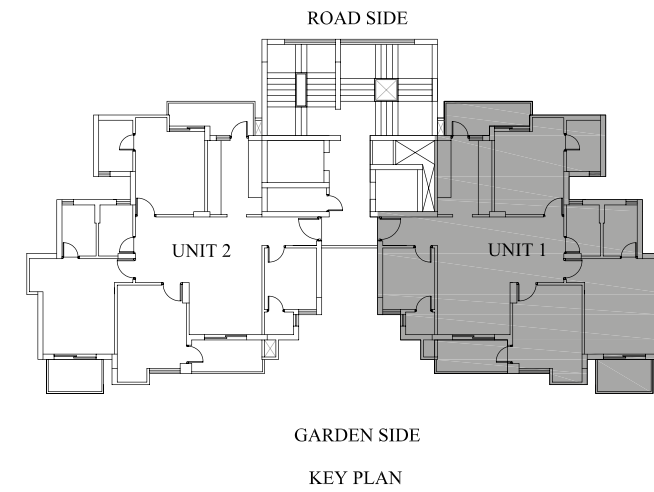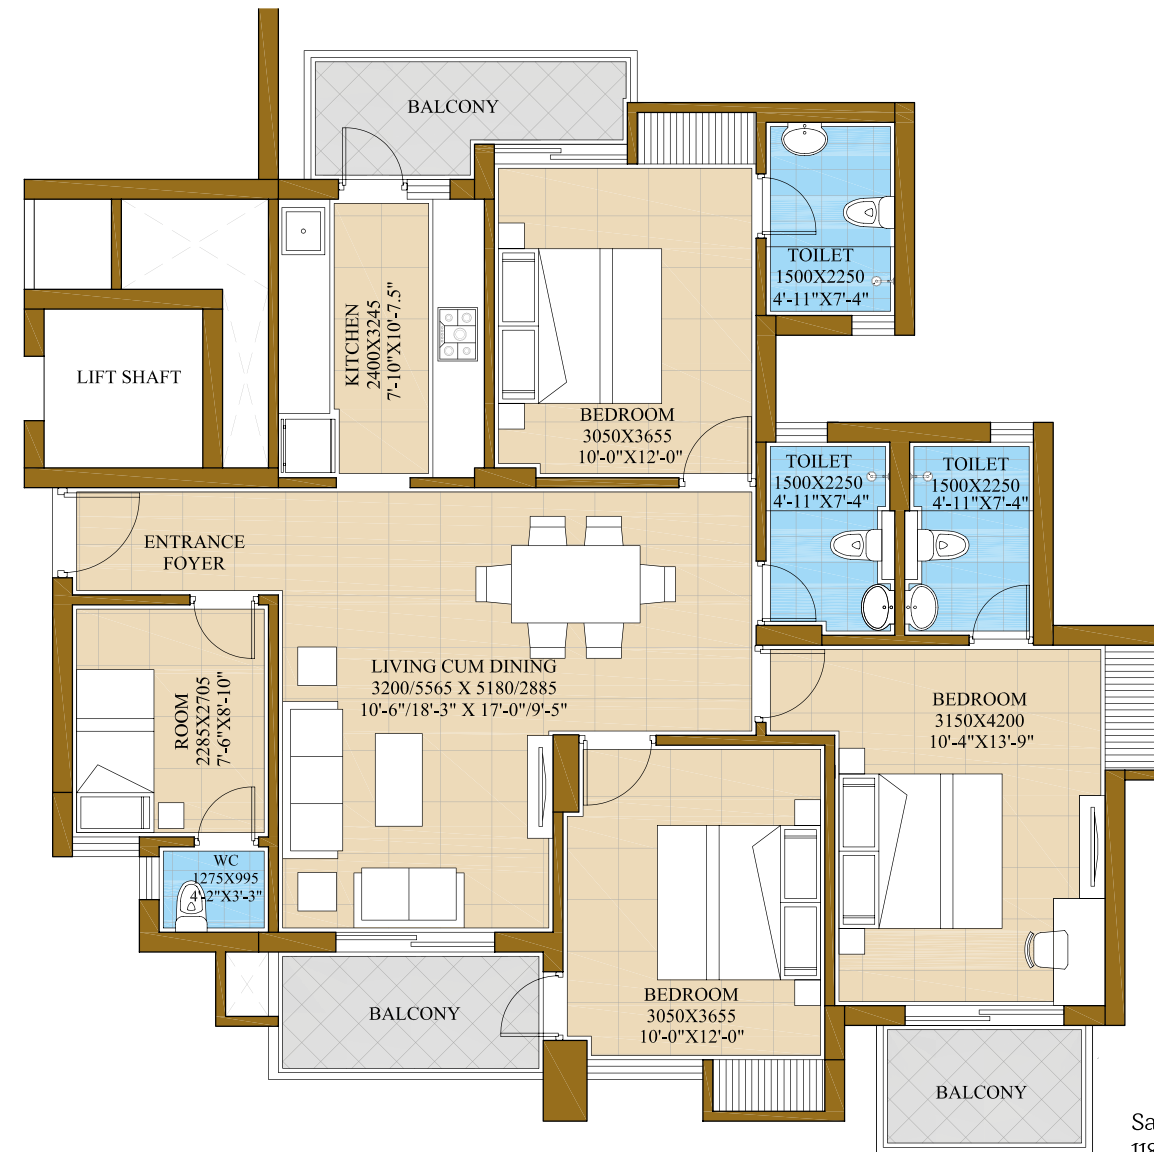

Saleable Area: 150.97 sq. mtr.
 118.45 sq. mtr. (Built-up Area) + 32.52 sq. mtr. (Common Circulation + Services)
 Carpet Area: 93.83 sq. mtr.

Saleable Area: 1625 sq. ft.
 1275 sq. ft. (Built-up Area) + 350 sq. ft. (Common Circulation + Services)
 Carpet Area: 1010 sq. ft.

Note:

1. The window size/its location in rooms may change because of elevational features.
2. The overall layout may vary because of statutory reasons in case required.
3. Column location & sizes may vary as per structure.
4. Layout shown is for illustration purpose, for specific unit floor plan please contact sales.
5. Saleable area is tentative and is subject to change due to modifications asked for by approving authorities from time to time till occupancy certificate is obtained. Architect reserves the right to add/delete any details/specifications/elevations mentioned.

Isometric View



The image shown is for demonstrative purpose only and is subject to change

Type B - Typical Floor Unit



Saleable Area: 128.67 sq. mtr.
 110.09 sq. mtr. (Built-up Area) + 18.58 sq. mtr. (Common Circulation + Services)
 Carpet Area: 86.40 sq. mtr.

Saleable Area: 1385 sq. ft.
 1185 sq. ft. (Built-up Area) + 200 sq. ft. (Common Circulation + Services)
 Carpet Area: 930 sq. ft.

Note:


1. The window size/its location in rooms may change because of elevational features.
2. The overall layout may vary because of statutory reasons in case required.
3. Column location & sizes may vary as per structure.
4. Layout shown is for illustration purpose, for specific unit floor plan please contact sales.
5. Saleable area is tentative and is subject to change due to modifications asked for by approving authorities from time to time till occupancy certificate is obtained. Architect reserves the right to add/delete any details/specifications/elevations mentioned.

Isometric View



The image shown is for demonstrative purpose only and is subject to change

Type C - Typical Floor Unit

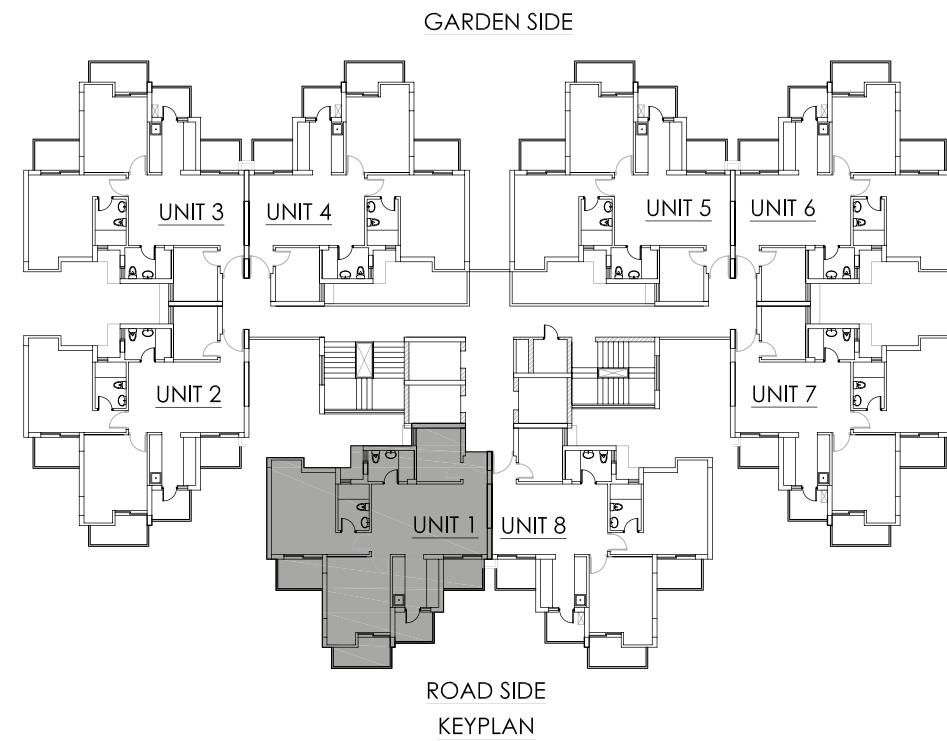

Saleable Area: 108.23 sq. mtr.
89.65 sq. mtr. (Built-up Area) + 18.58 sq. mtr. (Common Circulation + Services)
Carpet Area: 66.89 sq. mtr.

Saleable Area: 1165 sq. ft.
965 sq. ft. (Built-up Area) + 200 sq. ft. (Common Circulation + Services)
Carpet Area: 720 sq. ft.

- Note:
1. The window size/its location in rooms may change because of elevational features.
 2. The overall layout may vary because of statutory reasons in case required.
 3. Column location & sizes may vary as per structure.
 4. Layout shown is for illustration purpose, for specific unit floor plan please contact sales.
 5. Saleable area is tentative and is subject to change due to modifications asked for by approving authorities from time to time till occupancy certificate is obtained. Architect reserves the right to add/delete any details/specifications/elevations mentioned.

Isometric View



The image shown is for demonstrative purpose only and is subject to change

Specifications

Apartment Specifications

FLOORING	Vitrified tiles flooring in living, dining & lobby. Wooden/vitrified tile flooring in bedrooms. Vitrified tiles in kitchen, ceramic tiles in toilets. Balconies will be in anti-skid ceramic flooring.
DADO	Ceramic tiles of required height in Toilets & 600 mm high above Kitchen Counter Slab.
PAINTING	Oil Bound Distemper of appropriate color on internal walls & ceilings.
RAILINGS	All railings will be in MS as per design of architect.
KITCHEN	All Kitchen Counters in pre-polished Granite/marble Stone; electrical points to be provided for Chimney & Hob. Kitchen will be provided with modular cabinets of appropriate finish.
DOORS & WINDOWS	Flush doors-polished/enamel painted; Stainless steel/Brass finished hardware fittings for main door & aluminium powder coated hardware fitting and locks of branded makes. Door Frames & window panels of seasoned hardwood/aluminium/UPVC sections.
TOILET	Branded sanitary fixtures, Chrome Plated fittings.
ELECTRICAL	All electrical wiring in concealed conduits; provision for adequate light & power points. Telephone & T.V. outlets in living and master bedroom; molded modular plastic switches & protective MCBs.

Project Level Specifications


EXTERIOR	Appropriate finish of exterior grade paint.
PLUMBING	As per standard practice, all internal plumbing in GI/CPVC/Composite.
LIFT	Lifts to be provided for access to all habitable floors.
GENERATORS	Generator to be provided for 100% backup of emergency & safety facilities i.e. lifts & common areas with adequate diversity.
CLUBHOUSE & SPORTS FACILITIES	Clubhouse with swimming pool to be provided with his/her change rooms, well equipped gym, indoor & outdoor games areas, multi-purpose hall and jogging track.
SECURITY & FTTH	Provision for Optical fiber network; Video surveillance system, perimeter security and entrance lobby security with CCTV cameras; Fire prevention, suppression, detection & alarm system as per fire norms.
STRUCTURE	Earthquake resistance RCC framed structure as per applicable Seismic Zone.

Note : Company reserves its right to change the area and specifications without prior notice; if the area differs at the time of possession, cost would be adjusted upwards or downwards, as the case may be. Variation in area shall not exceed 10%.

Delivered Projects



Ongoing Projects

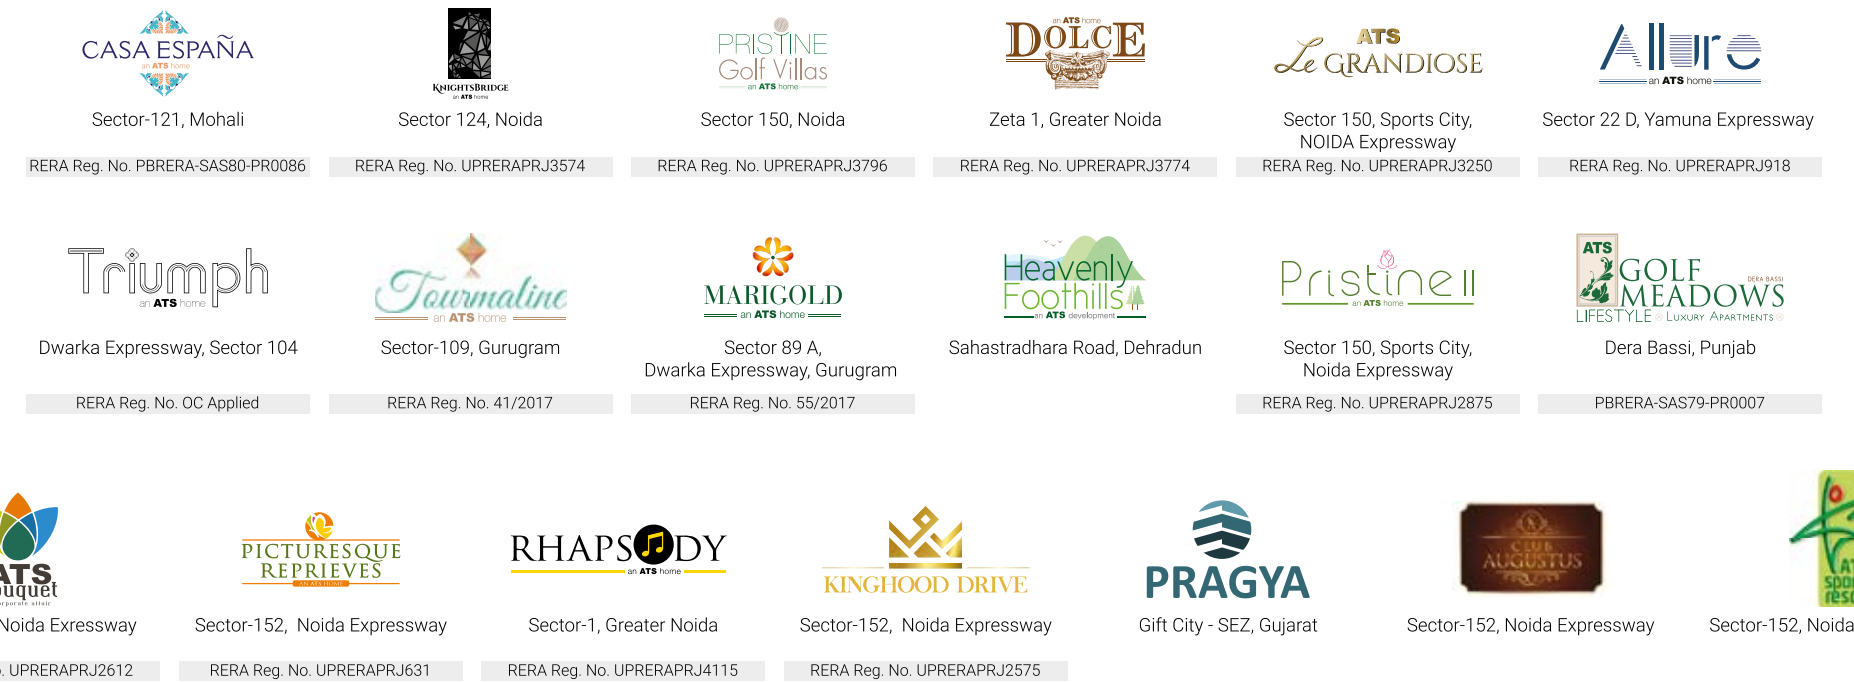

Disclaimer: The information available in this advertisement is subject to change without any notice. While every effort has been made to provide the details, particulars, contents and other graphics appearances in this advertisement as updated, correct, complete and accurate, nevertheless, inadvertent errors may occur in the information. Further, our website(s) and other advertising and publicity material include artist's impressions indicating the anticipated impressions of appearance of completed development and do not constitute an offer, an invitation to offer and/or commitment of any nature between us and the recipient. The Developer and its directors, authorized agents and employees makes no warranties or representations whatsoever regarding the quality, contents, completeness, suitability, adequacy, sequence, accuracy or timelines of the information and data, including all implied warranties and conditions of merchantability, fitness for any particular purpose, title and non-infringement. In no event The Developer and its directors, authorized agents and employees shall be liable for any damage including, without limitation to, direct, incidental or consequential damages or loss arising out of this advertisement or with respect to any material contained in this advertisement. The developer makes no warranty, express or implied, nor assumes any legal liability or responsibility for the accuracy, correctness, completeness or use of any information contained herein, nor represents that its use would not infringe on privately owned rights. The Buyer/Customers will be receiving the property "as is", that is, with all defects which may exist, if any, except as otherwise provided in the real estate Purchase Contract. The Buyer/Customers are required to make independent verification to his/her satisfaction. This information is intended to provide a general understanding of the subject matter and to help you assess whether you need more detailed information. Developer may change, delete, add to, or otherwise amend information contained here as per prevailing government norms without notice. #1sq. mtr. = 10.764 sq. ft. , 1 sq. mtr. = 1.19599 sq. yards