

CODENAME
WEST WIND
GOREGAON WEST






THE EPITOME OF ELEGANCE

Codename WestWind is a meticulously planned residential project in Goregaon West offering a luxurious lifestyle and an ultimate escape from the chaos outside. Codename WestWind is designed to address your indulgence and offer solace. The premium amenities are designed to match your exquisite taste and provide a luxury lifestyle.

PLUSH ROOFTOP AMENITIES

GRAND DECORATIVE ENTRANCE LOBBY

GREAT CONNECTIVITY

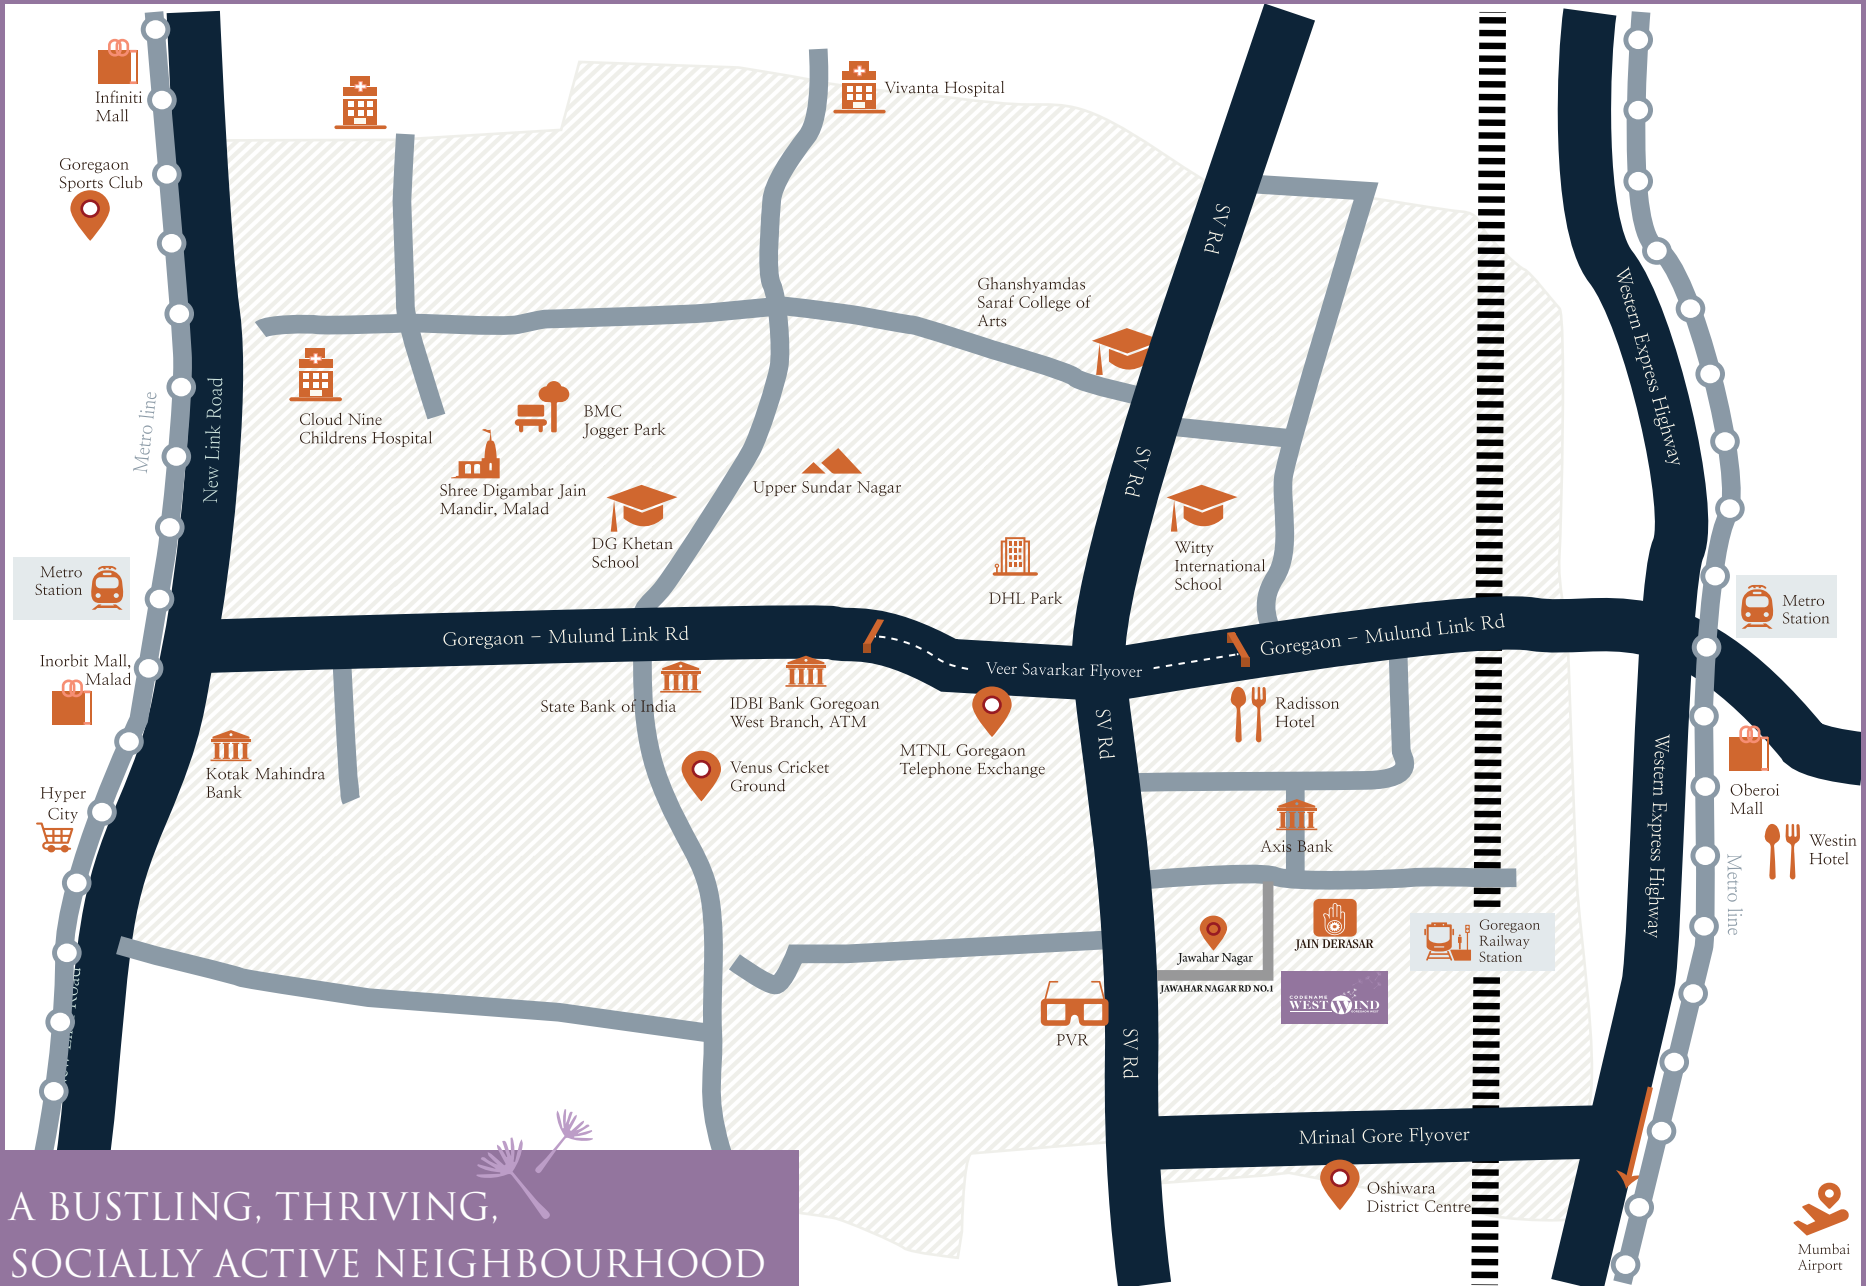

A BUSTLING, THRIVING,
 SOCIALLY ACTIVE NEIGHBOURHOOD

*Artistic Impression-Map not to scale



THE DESIGN WHERE CONTEMPORARY DESIGN MEETS THE LUXURY OF SPACE

At Codename WestWind, the modern living exists in harmony with the environment, and nothing gets in the way of your view and connection with the city. It's where the modern architecture embraces cutting-edge trends with the latest technology. With the panoramic vistas in all of the main rooms, the sophistication extends to all gathering spaces and outdoor terraces, artfully enhanced by rich, luxurious materials.



MORE THAN JUST A SPACE TO LIVE



The plush residences here have been thoughtfully designed, along with rooftop amenities to offer a variety of options for recreation and relaxation ensuring every moment you spend here is a moment like no other. The rooftop amenities here, offer you an ensemble of recreational activities along with the opportunity to interact with like-minded people.



Open Air
Garden



Reflexology
Path



Star Gazing
Deck



Senior Citizens
Corner



Yoga &
Meditation Zone



Prayer Zone



Open Air
Gymnasium

*Artistic Impression



Upholding Family Values Everyday

*Opposite to Jain Derasar

*Stock Image



*Stock Image



IN A LEAGUE OF ITS OWN

A premium tower, the only one of its kind. An expansive space of its own, open to a distinguished few. The company of like-minded people as neighbours. Such are the privileges of living at an address that is truly a class apart. A Standalone Premium Tower.

APARTMENT AMENITIES:

- Elegant CP & Sanitary fittings.
- Attractive Modular Electrical Switches.
- Granite platform with S.S. Sink.
- Alluring vitrified Flooring.
- Sliding windows



*Artistic Impression

BUILDING AMENITIES:

- Branded High-Speed Elevators.
- CCTV Surveillance Cameras.
- Electric vehicle charging socket.
- Mechanical Car Parking System.

...and Many More !

TYPICAL FLOOR PLAN



*Artistic Impression

UNIT PLAN



1 BHK
Area : 425 sq ft.

*Artistic Impression

UNIT PLAN



2 BHK
Area : 681 sq ft.

*Artistic Impression



PARSHVA ASSOCIATES
Builders & Developers

Reg Office Address:

Bldg No 1-B/23, Ganjawala Apt, S. V. P. Road, Borivali West, Mumbai 400092

SITE ADDRESS:

Giriraj Building, Plot No. 109, CTS No. 674,
Jawahar Nagar Road No.1, Goregaon West, Mumbai-400 104.

Phone : 9326227791

 Maha RERA Registered Number: P51800030389 and is available on the website <https://maharera.mahaonline.gov.in> under registered projects

Disclaimer : The information here is purely indicative and not a legal offering. All presentations are rendered according to the artist's imagination and perception. The developer reserves the rights to make any variation, modification or alteration at their sole discretion. All proposed drawings are subjective to the approvals from the concerned Authorities / Departments.