

EMPERIA



VIEW 01

1 PROPOSED VIEW
SCALE: N.T.S.

*SUBJECT TO APPROVAL

PROPOSED IT-ITES DEVELOPMENT AT TTC MIDC, SHIRVANE, NAVI MUMBAI

THE CONTENT OF THIS DOCUMENT/DRAWING IS THE EXCLUSIVE PROPERTY OF STELLAR DESIGN STUDIO AND THAT OF OUR CLIENT AND IS UNLESS SPECIFICALLY STATED OTHERWISE PROTECTED BY COPYRIGHT




VIEW 02

1 PROPOSED VIEW
SCALE: N.T.S.

*SUBJECT TO APPROVAL

PROPOSED IT-ITES DEVELOPMENT AT TTC MIDC, SHIRVANE, NAVI MUMBAI

THE CONTENT OF THIS DOCUMENT/DRAWING IS THE EXCLUSIVE PROPERTY OF STELLAR DESIGN STUDIO AND THAT OF OUR CLIENT AND IS UNLESS SPECIFICALLY STATED OTHERWISE PROTECTED BY COPYRIGHT

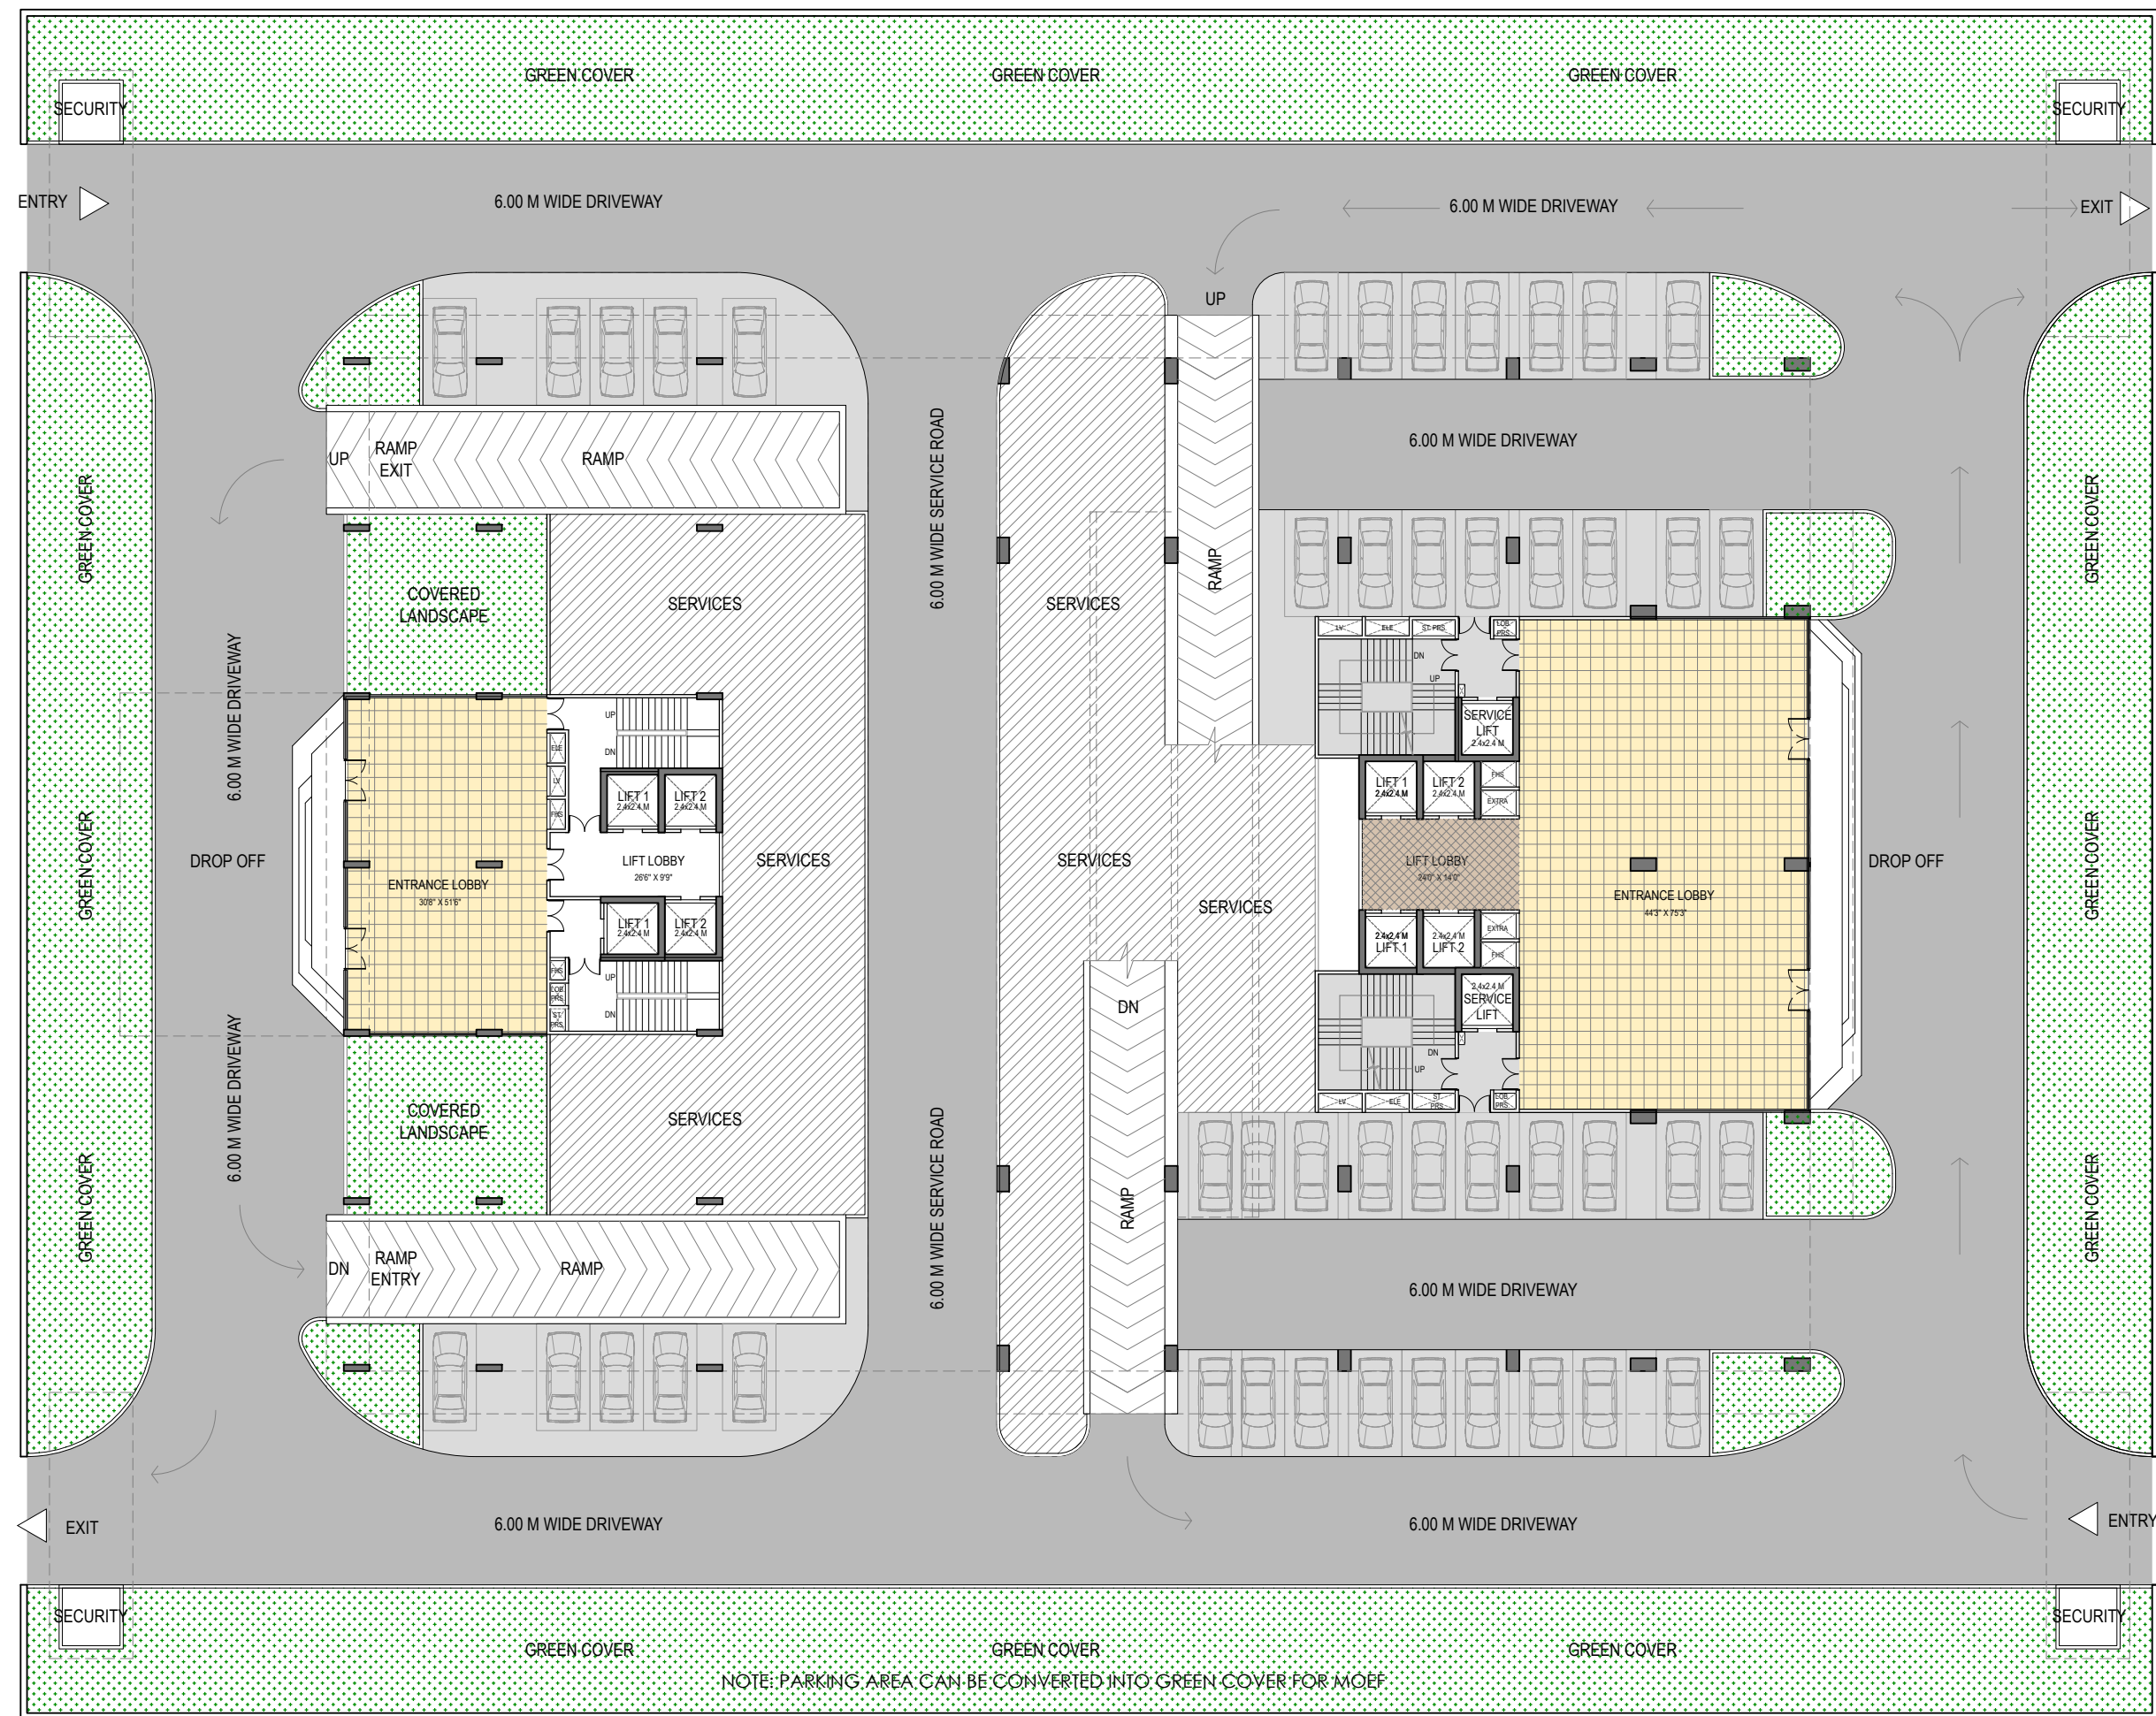


1 GROUND FLOOR PLAN
SCALE: N.T.S.

*SUBJECT TO APPROVAL

PROPOSED IT-ITES DEVELOPMENT AT TTC MIDC, SHIRVANE, NAVI MUMBAI

THE CONTENT OF THIS DOCUMENT DRAWING IS THE EXCLUSIVE PROPERTY OF STELLAR DESIGN STUDIO AND THAT OF OUR CLIENT AND IS UNLESS SPECIFICALLY STATED OTHERWISE PROTECTED BY COPYRIGHT

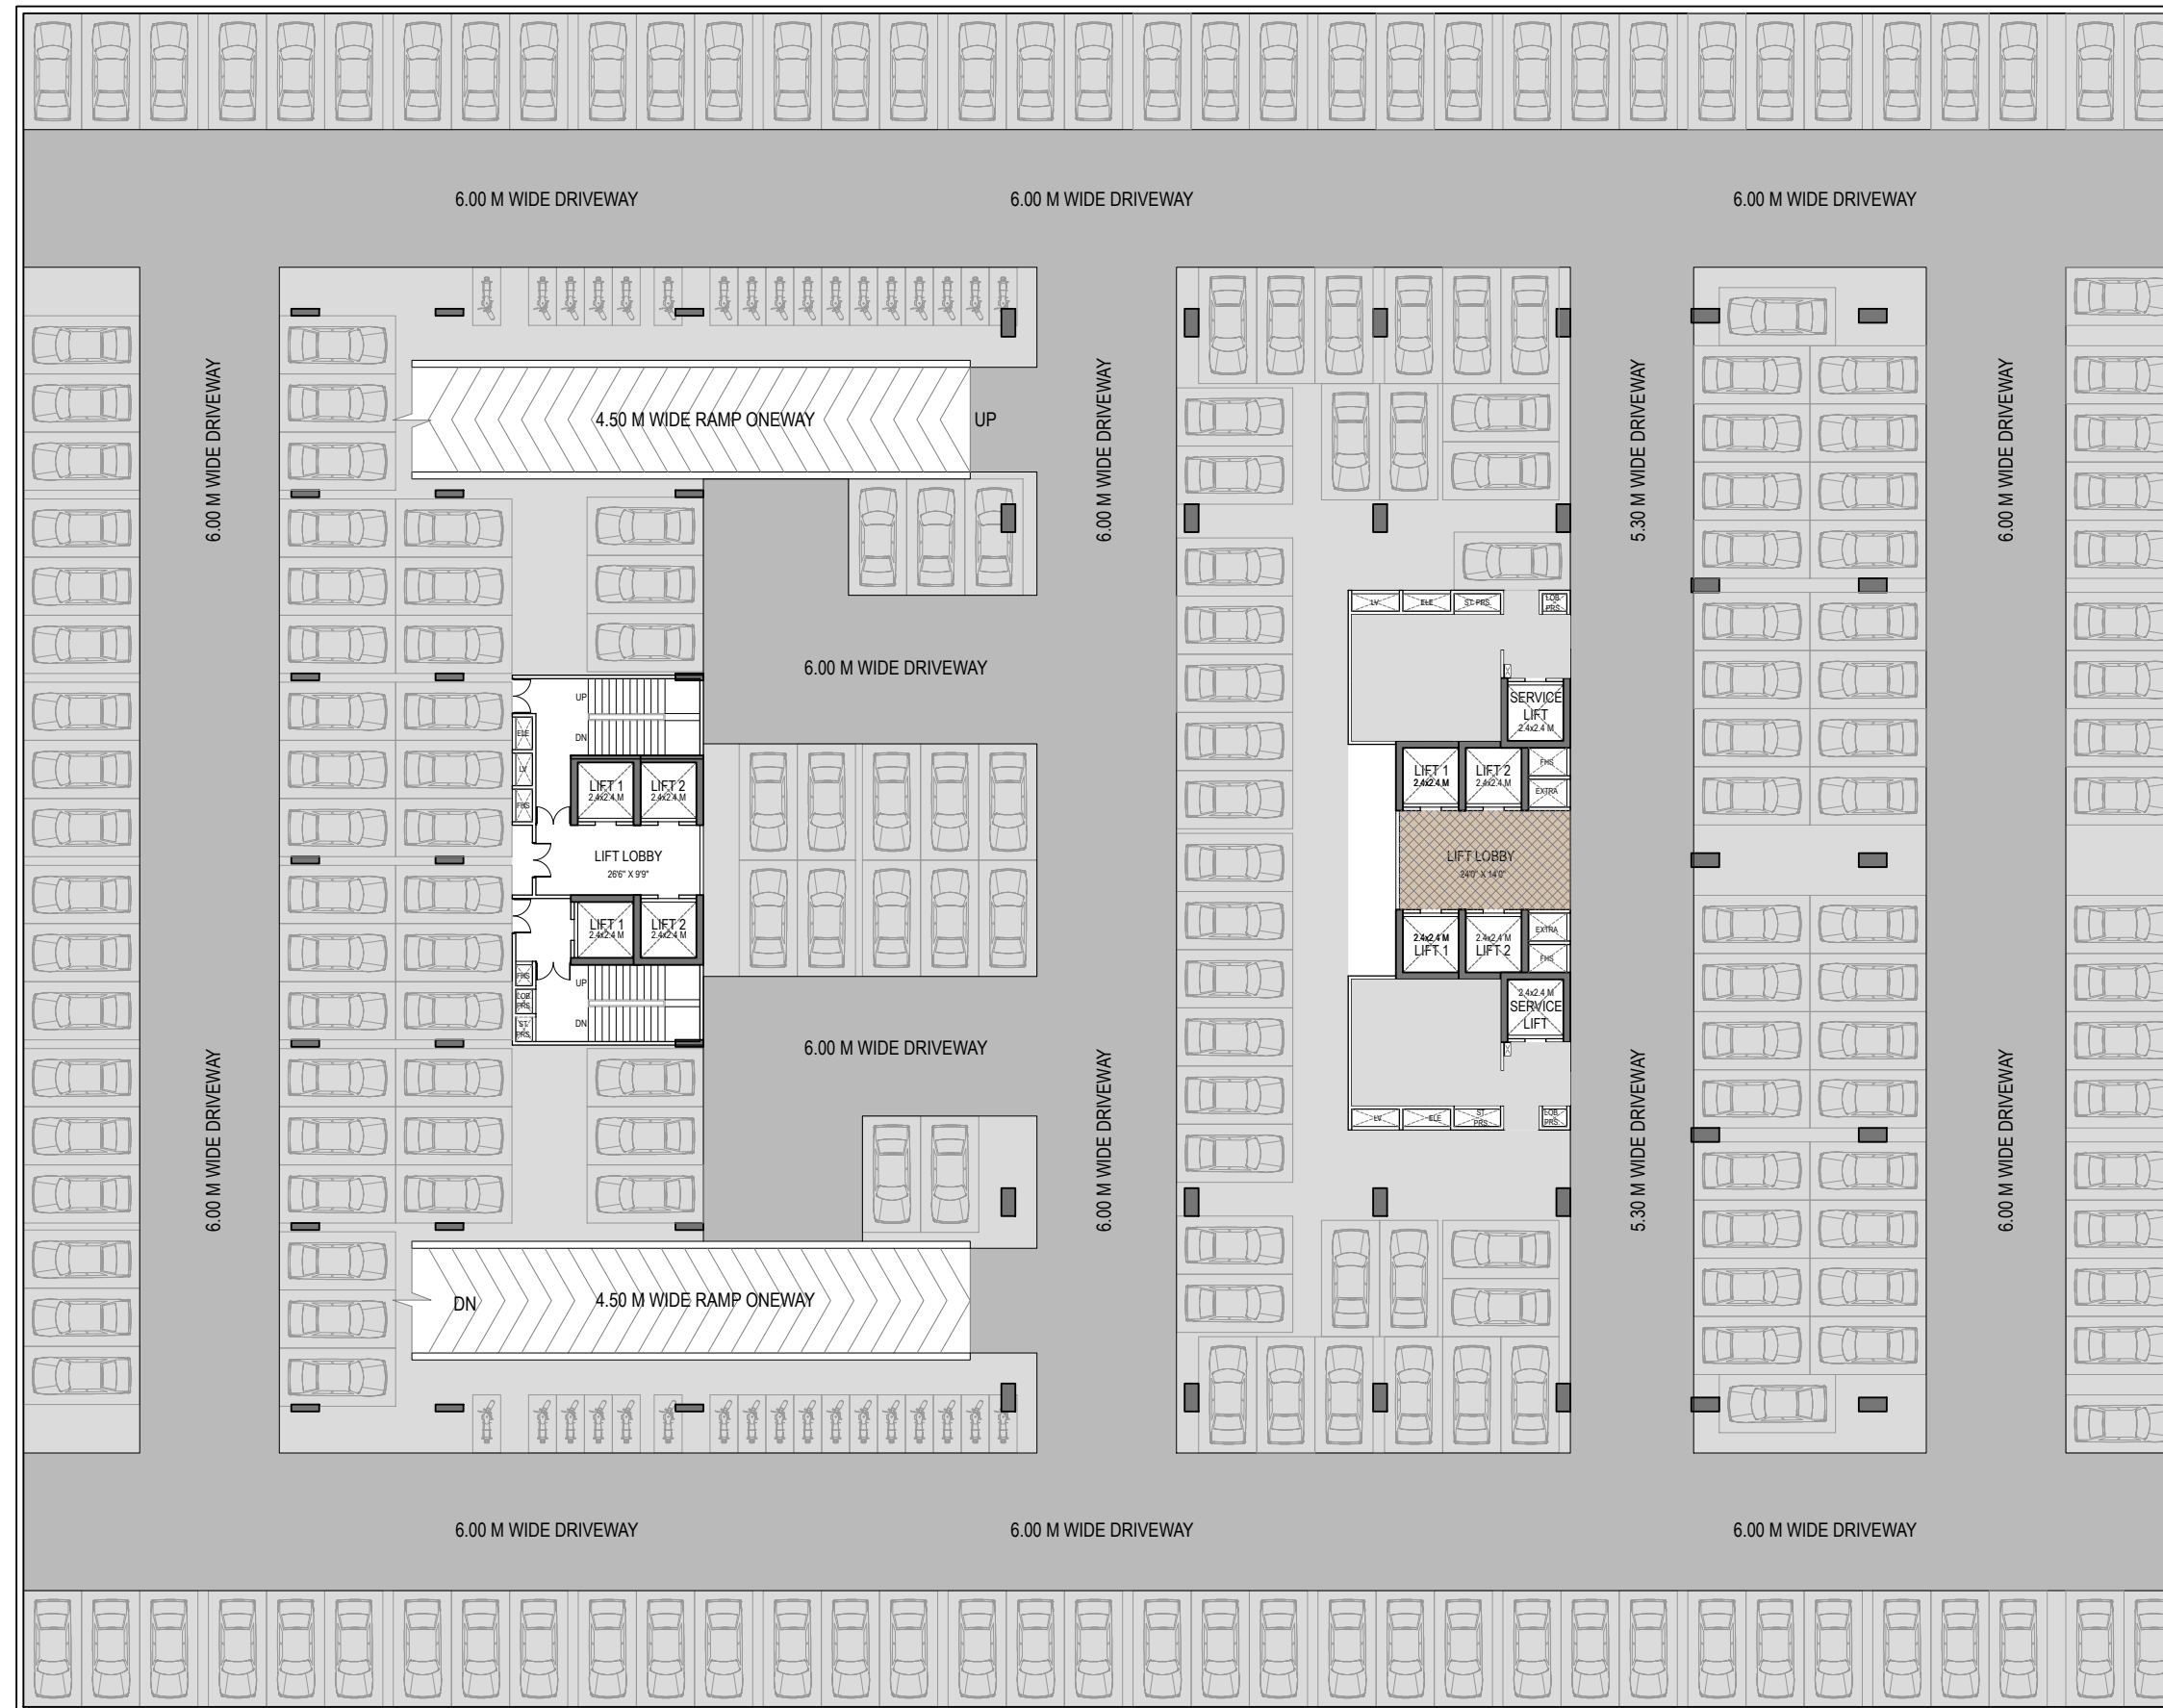

NOTE: PARKING AREA CAN BE CONVERTED INTO GREEN COVER FOR MOEF

NO. OF CAR PARKING- 227 NOs.

1 BASEMENT FLOOR PLAN
SCALE: N.T.S.

*SUBJECT TO APPROVAL

PROPOSED IT-ITES DEVELOPMENT AT TTC MIDC, SHIRVANE, NAVI MUMBAI



THE CONTENT OF THIS DOCUMENT DRAWING IS THE EXCLUSIVE PROPERTY OF STELLAR DESIGN STUDIO AND THAT OF OUR CLIENTS. IT IS UNLAWFUL TO REPRODUCE, COPY, OR TRANSMIT IN ANY MANNER WITHOUT THE WRITTEN PERMISSION OF STELLAR DESIGN STUDIO. OTHERWISE, PROTECTED BY COPYRIGHT.



NO. OF CAR PARKING- 98 NOs.
 NO. OF TWO WHEELERS- 75 NOs.

1 PARKING P1 LEVEL
 SCALE: N.T.S.

*SUBJECT TO APPROVAL

PROPOSED IT-ITES DEVELOPMENT AT TTC MIDC, SHIRVANE, NAVI MUMBAI

THE CONTENT OF THIS DOCUMENT/DRAWING IS THE EXCLUSIVE PROPERTY OF STELLAR DESIGN STUDIO AND THAT OF OUR CLIENT AND IS UNLESS SPECIFICALLY STATED OTHERWISE PROTECTED BY COPYRIGHT



NO. OF CAR PARKING- 115 NOS.
 NO. OF TWO WHEELERS- 75 NOS.

1 PARKING P2 TO P4 LEVEL
 SCALE: N.T.S.

*SUBJECT TO APPROVAL

PROPOSED IT-ITES DEVELOPMENT AT TTC MIDC, SHIRVANE, NAVI MUMBAI



THE CONTENT OF THIS DOCUMENT/DRAWING IS THE EXCLUSIVE PROPERTY OF STELLAR DESIGN STUDIO AND THAT OF OUR CLIENT AND IS UNLESS SPECIFICALLY STATED OTHERWISE PROTECTED BY COPYRIGHT




1 PODIUM FLOOR PLAN
SCALE: N.T.S.

*SUBJECT TO APPROVAL

PROPOSED IT-ITES DEVELOPMENT AT TTC MIDC, SHIRVANE, NAVI MUMBAI



THE CONTENT OF THIS DOCUMENT DRAWING IS THE EXCLUSIVE PROPERTY OF STELLAR DESIGN STUDIO AND THAT OF OUR CLIENT AND IS UNLESS SPECIFICALLY STATED OTHERWISE PROTECTED BY COPYRIGHT

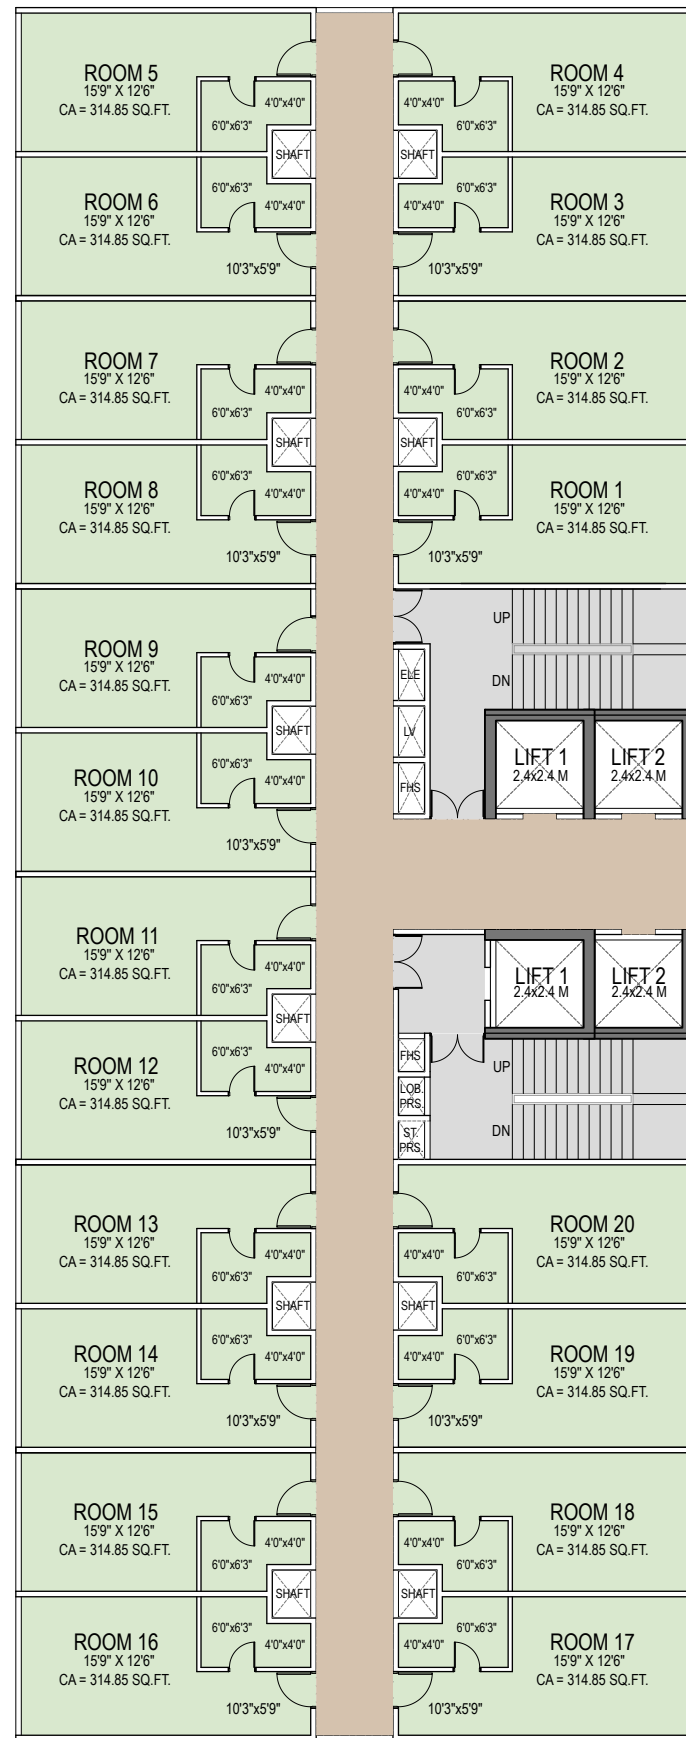

1 TYPICAL HOTEL FOOR PLAN 1ST TO 7TH
SCALE: N.T.S.

2 TYPICAL IT OFFICE FLOOR PLAN 1ST TO 20TH
SCALE: N.T.S.

*SUBJECT TO APPROVAL

PROPOSED IT-ITES DEVELOPMENT AT TTC MIDC, SHIRVANE, NAVI MUMBAI

THE CONTENT OF THIS DOCUMENT DRAWING IS THE EXCLUSIVE PROPERTY OF STELLAR DESIGN STUDIO AND THAT OF OUR CLIENT AND IS UNLESS SPECIFICALLY STATED OTHERWISE PROTECTED BY COPYRIGHT