



**ADDRESS  
MAKER**

NEW PROJECT LAUNCH


EXCLUSIVE PREVIEW



Address Maker is a professionally managed Real Estate Development firm based out of Bangalore. Address Maker has successfully delivered over 5 million Sq.ft across Residential Apartments, Villas and Plotted developments across Bangalore city.

Address Maker has carved out a vision that it foresees to achieve in residential & commercial offerings. The expertise and practical understanding of the real estate industry offer an inherent assurance of successful implementation & timely delivery of real estate projects.

ADDRESS  
MAKER

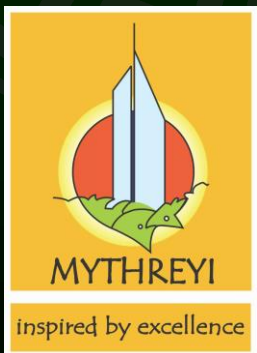


**ARTEMIS**  
ADDRESS

A Project by  
**Address Maker**  
in association with  
**Mythreyi Infra Spaces**

[www.addressmaker.in](http://www.addressmaker.in)

RERA NO - PRM/KA/RERA/1250/307/PR/271023/006363

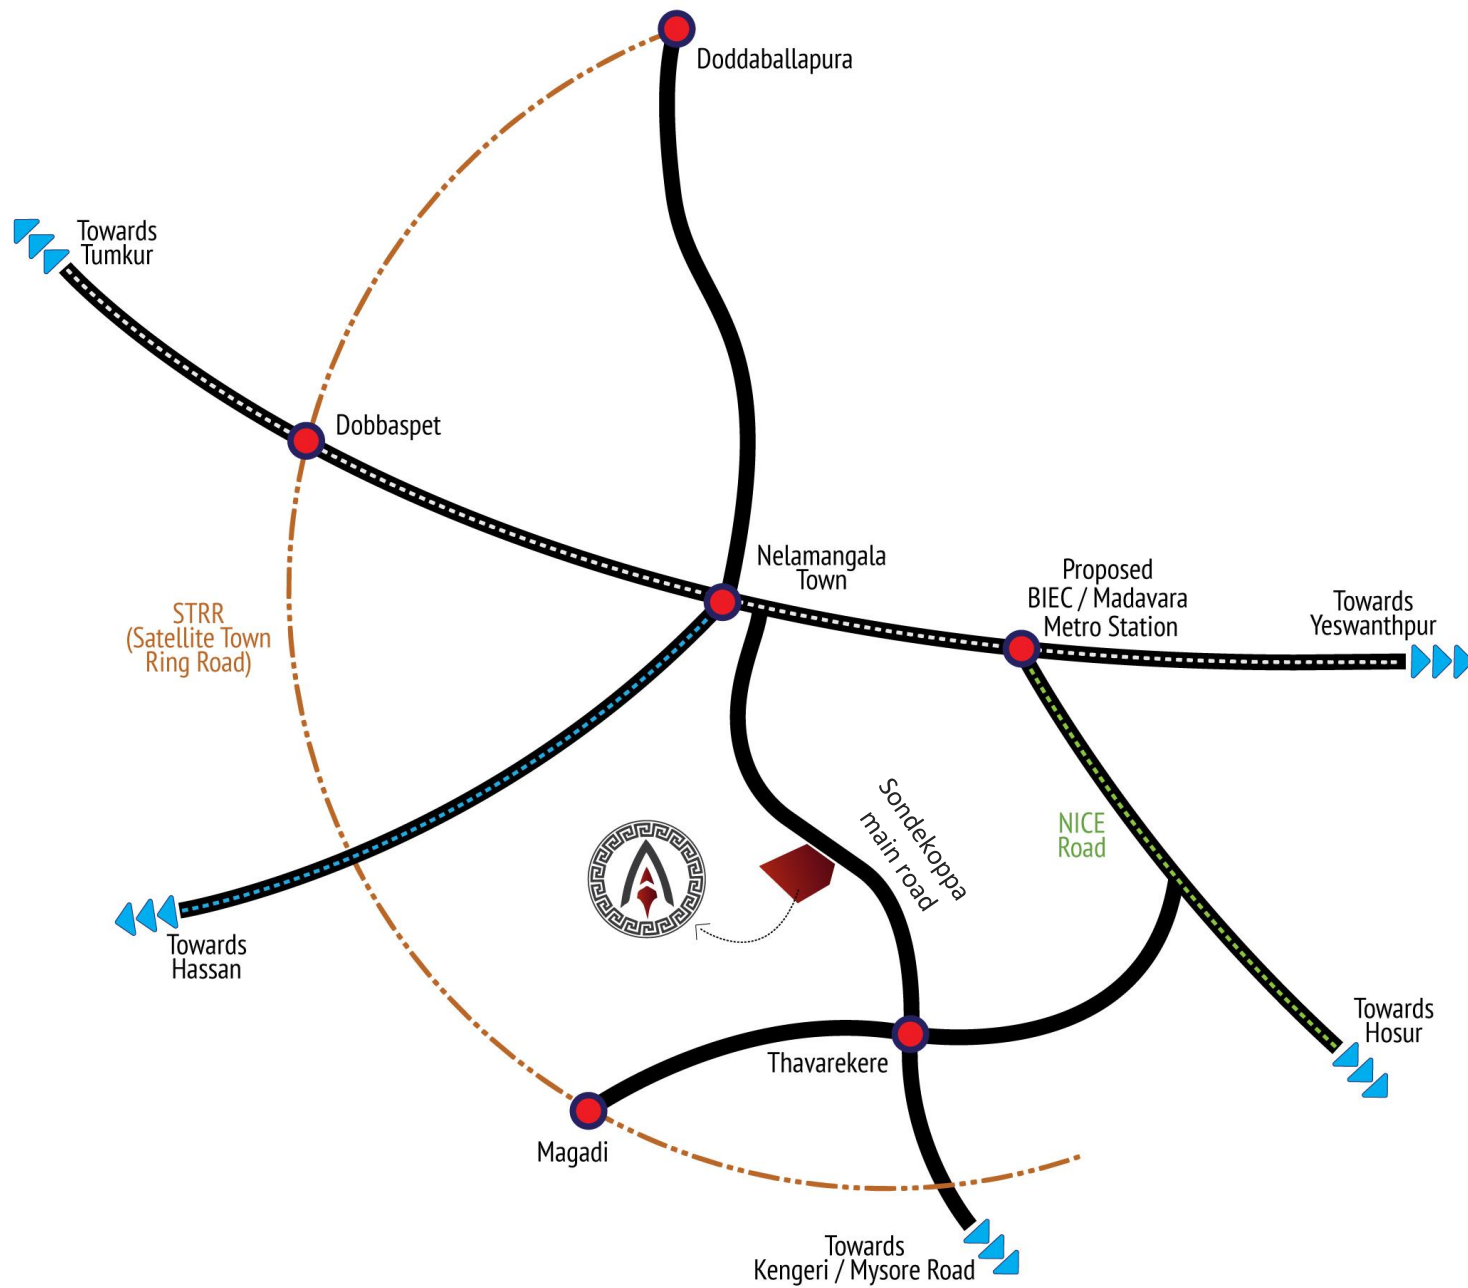

## Roads / Access

Sondekoppa Main Road -	0 m
NH-4 Highway Tumkur Road	7 KM
Nagasandra Metro Station	21 KM
NICE Road -	20 KM
International Airport -	1 hour
Majestic -	32 KM

## Schools & College

Emerald International School -	3.8 KM
Ebenezer St. Thomas School -	8 KM
PNS Institute of Technology -	8 KM
Harward International School -	9 KM
BGS World School -	11 KM

## Health Facility

MS Ramaiah Harsha Hospital -	8 KM
Rosy Royal Homeopathic Medical College-	5.7 KM
VP Magnus Hospital -	6.6 KM
Mathrushree Hospital -	8 KM
Keerthana Eye Hospital -	14 KM
People Tree Hospital -	24KM

## Neighborhood

Nelamangala Town -	8 KM
Sondekoppa Circle -	7 KM
Magadi road -	8 KM
Gollarahatti -	16 KM
Yeswanthpur -	24 KM

22  
ACRES

VILLA  
PLOTS

401  
UNITS

BMRDA  
APPROVED

---

Artemis Address is a premium plotted development in a thriving location towards the west of Bengaluru. Whether you're looking for long-term appreciation or thinking of building your dream home, this is your opportunity to secure your stake in a meticulously designed and thoughtfully crafted community.



SONDEKOPPA- NELAMANGALA MAIN ROAD  
OFF TUMKUR ROAD, BANGALORE

**THE PROJECT**





**GRAND ENTRANCE**





**LEGEND**

	9.14m x 12.19m Plots	246
	9.14m x 15.24m Plots	50
	Odd Plots	105
	Civic Amenities	02
	Parks	10

# MASTER PLAN

\* Map not to Scale





Open Air Theatre



Tennis Court



Multipurpose Hall



Badminton



Swimming Pool



Gymnasium



Senior Citizen's Park



Basketball Court



Kid's Play Area



Multi Court

- Top quality bitumen roads
- Underground Electrical Cabling with provision for communication cables
- Water Supply through gravity
- Paved pathway and landscaping on either side of the roads
- LED Street lights
- Sewage Treatment Plant
- Landscaped gardens
- Organic Waste Converter

**Contact**

Darshan 9731605151  
Rathan 9900650173  
Bharath 9880641968  
Jayanth 7022366593

**THANK YOU**

