

Registered office Address ARYAN CONSTRUCTIONS

2454, 17 th E Cross, 9th Main, BSK 2nd Stage Bangalore 560070

Email: info@aryanconstructions.com Web: www.aryanconstructions.com



Site Adress

ARYAN OPULENCE

#15/2B, 15/8, Rajarajeshwari Nagar, Uttarahalli Main Road, opp to Mandovi Motors, Bangalore - 560060

RERA NO: PRM/KA/RERA/1251/310/PR/181010/002046 For Bookings contact +91 99450 36097 / +91 74117 22092












Architects
YUKTI CONSULANTS
82, 1st Floor, 21st Main, B.S.K. II Stage,
e-mail: yuktivs@gmail.com

Structural:
INDIGO CONSULTANTS
Sheshadripuram, Bangalore
e-mail: indigo_con1@yahoo.com







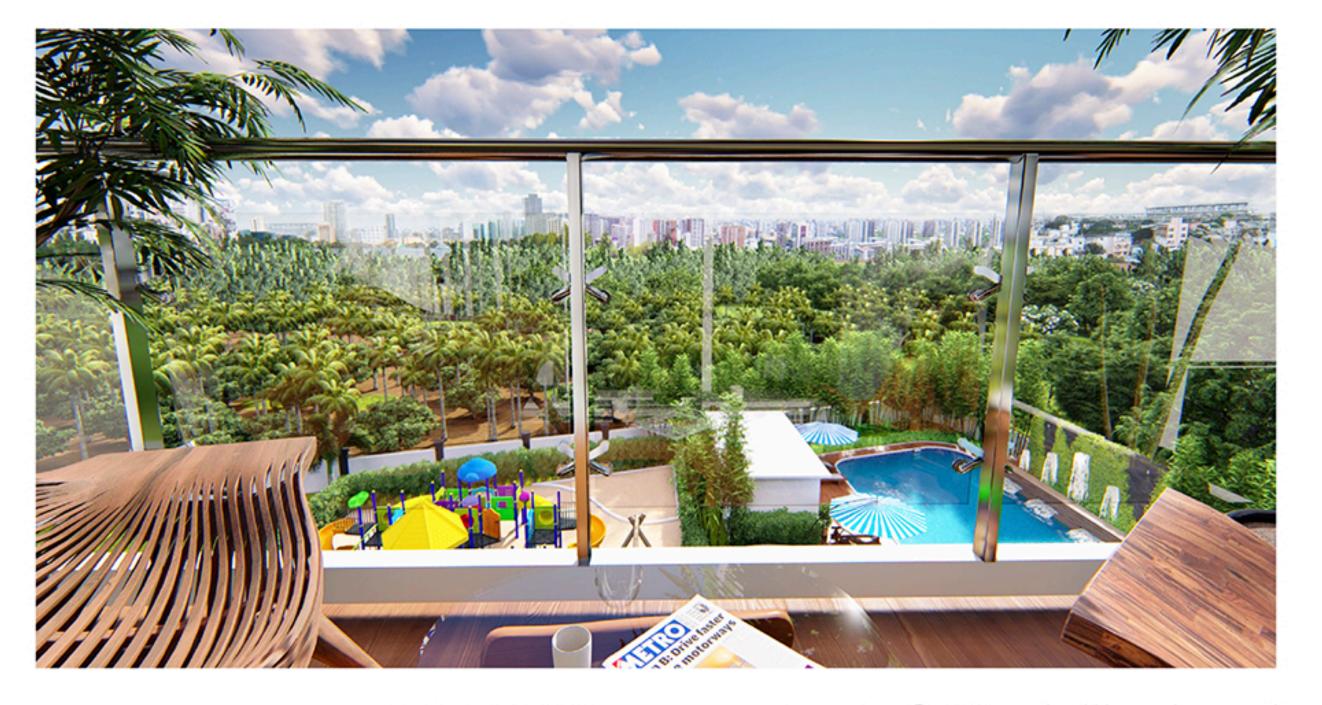

2 & 3 BHK Luxury Apartments @ Uttarahalli main road



WELCOME TO ARYAN CONSTRUCTION

Aryan Constructions, a real-estate development firm formed in the year 2016 with a clear intension for providing affordable yet luxurious housing for the people. A partnership firm with all graduates having 15+ years of experience in the field of construction and development with having executed more than 30+ projects, over 20 lakhs sqft and 1000+ happy families in Bangalore. We take pride in nurturing the dreams and hopes of our customers while also delivering high quality spaces designed to last a lifetime or many generations. Now at this stage where we have acquired the right mix of experience and sophistication and we pride ourselves in retaining our intellectual energy and youthful zeal.

At Aryan Constructions we believe that buildings should reflect engineering excellence and satisfy our customers. As a team, Aryan Constructions firmly believes in keeping up with changing times, be it planning or execution of residential and commercial projects. Aryan Constructions is a community centered organization which caters to the wide spectrum of construction requirements. The journey that we have undertaken over the years in the realm of realty development, has given us an incredibly satisfied customer database. This is a true sign of our team's passion and expertise.

At Aryan Constructions we strongly think that livelihood freedom is not just about buying a home, but it is about leading a lifestyle which blends with the natural elements like soil, natural light, air and water even when you are inside the home. Aryan Constructions is the creator of this kind of holistic livelihood freedom.







Aryan Opulence is spread over a much coveted area of 2.25 Acres with lower, upper basements, ground floor and 8 upper floors. We offer 159 Luxury apartments of 2 & 3 BHK with the best of contemporary amenities and Landscaping

You just have to step inside to experience the spacious independent homes, designed around your aspirations. The living, dining and kitchen areas effortlessly blend into each other, making for a cozy family hub. The bedrooms too have been designed for ultimate comfort. The brief given to our design team was concise - homes need to cater to the demands of modern day living with a special touch which is hard to match. And this is exactly what is delivered!!

Master Plan

Feel the Symphony of Space



LEGEND

- 1. ENTRY & EXIT
- 2. SECURITY
- 3. T.C YARD
- 4. S.T.P
- 5. ORGANIC CONVERTER
- 6. BICYCLE STAND
- 7. PAVILIONS LEISURE
- 8. GARDEN SEATING
- 9. LAZY LAWN
- 10. PLAY LAWN
- 11. SENIOR CITIZENS PARK
- 12. FIRE DRIVEWAY
- 13. FOUNTAIN
- 14. JOGGING TRACK
- 15. THERAPEUTIC WALL
- 16. TREES COURT
- 17. CLIMBING WALL
- 18. SEATING AREA
- 19. CLUB HOUSE
- 20. GRAND LAWN
- 21. GARDEN GYM
- 22. INTERACTIVE ZONE
- 23. STONE GARDEN
- 24. THEME GARDEN
- 25. CRICKET NETS



- 26. SHUTTLE COURT
- 27. HALF BASKET BALL COURT
- 28. PLAY EQUIPMENT
- 29. CHANGE ROOM
- 30. WAITING LOBBY FOR POOL
- 31. SWIMMING POOL
- 32. TODDLERS POOL
- 33. EXIT RAMP
- 34. PARTY LAWN
- 35. STEPPED SEATERS WITH PERGOLA
- 36. ENTRY RAMP





Indoor & Outdoor Amenities to Make Happiness - Around















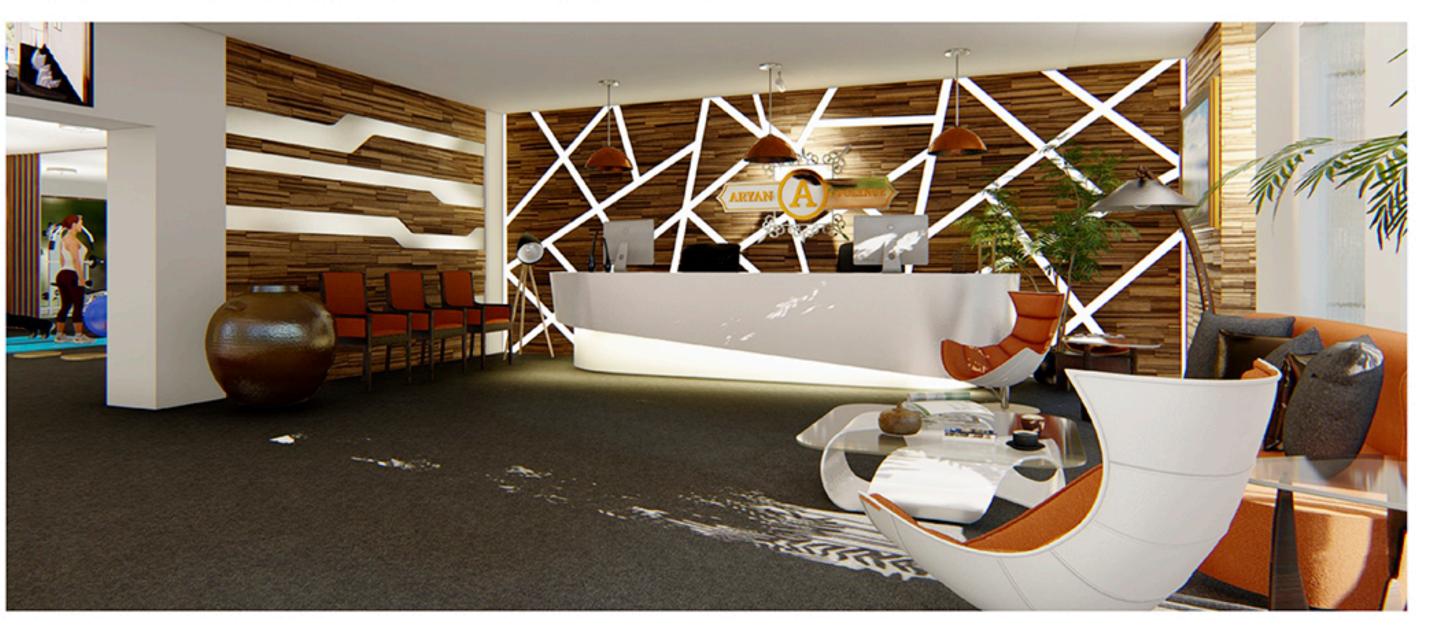

WING A FLOOR PLAN



Comfort & More Comfortable

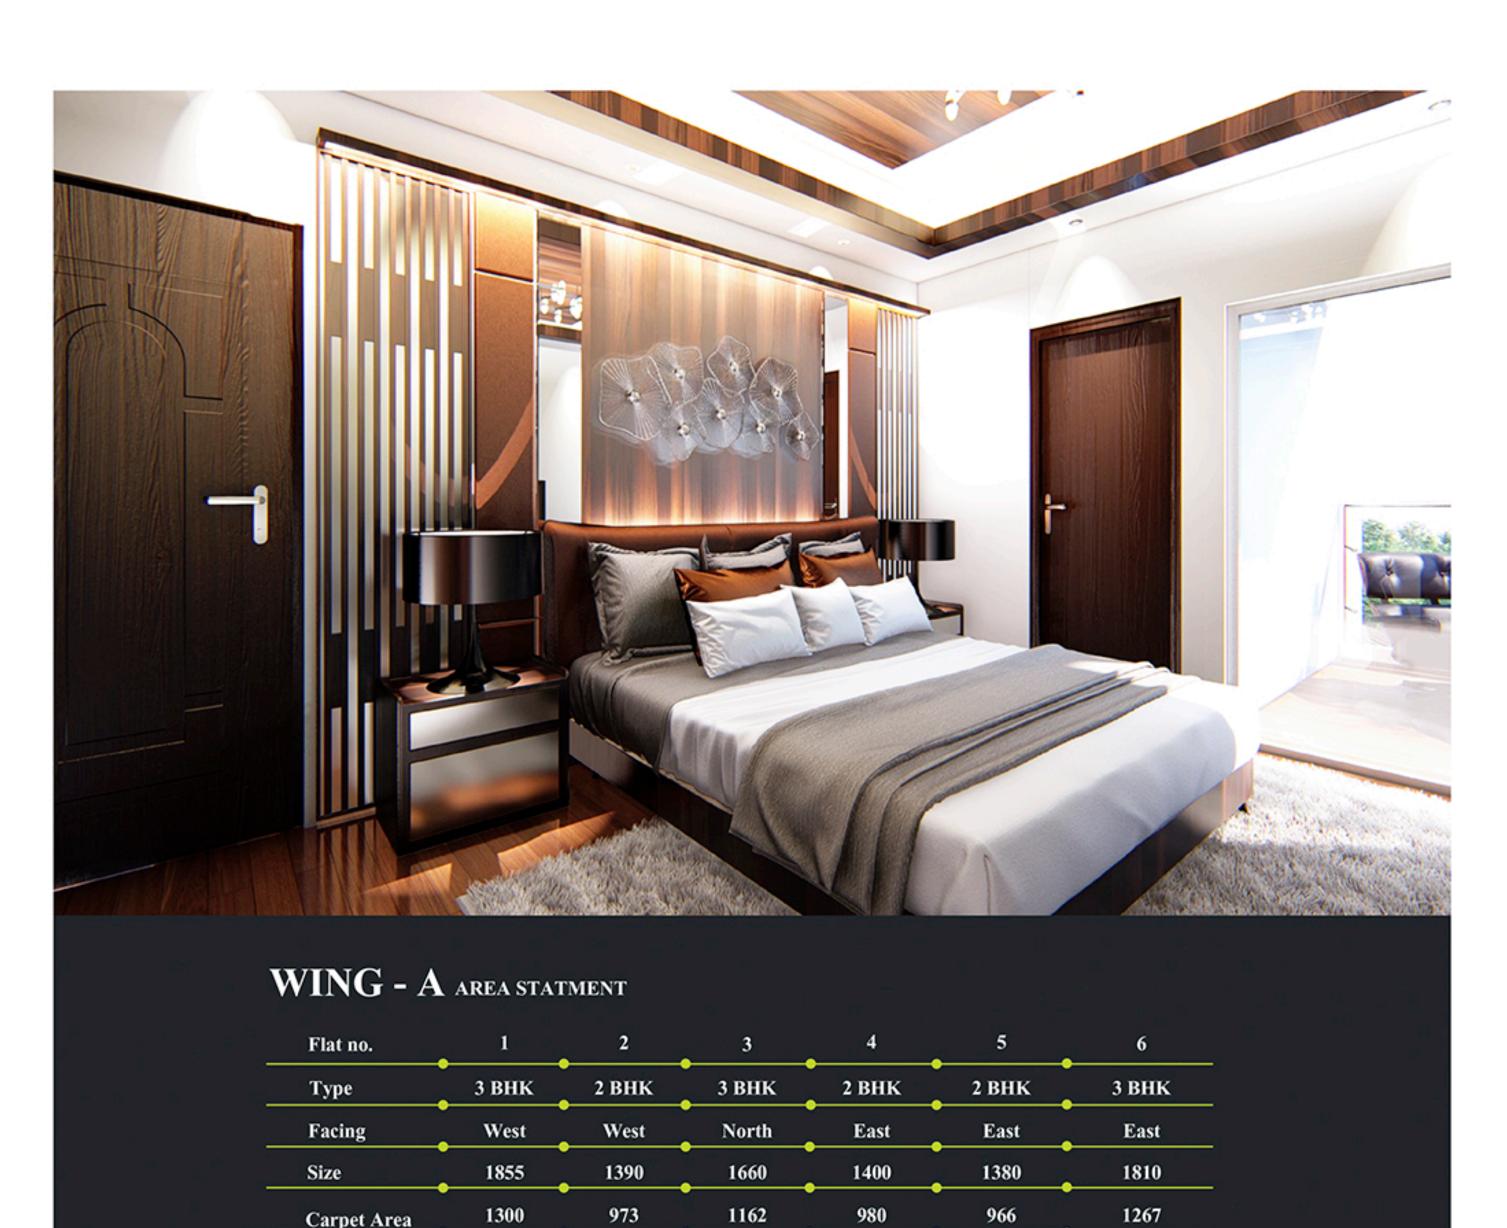

A Saga Scripted to look Grandiose



1243


WING B FLOOR PLAN





WING C FLOOR PLAN

Live your Passion

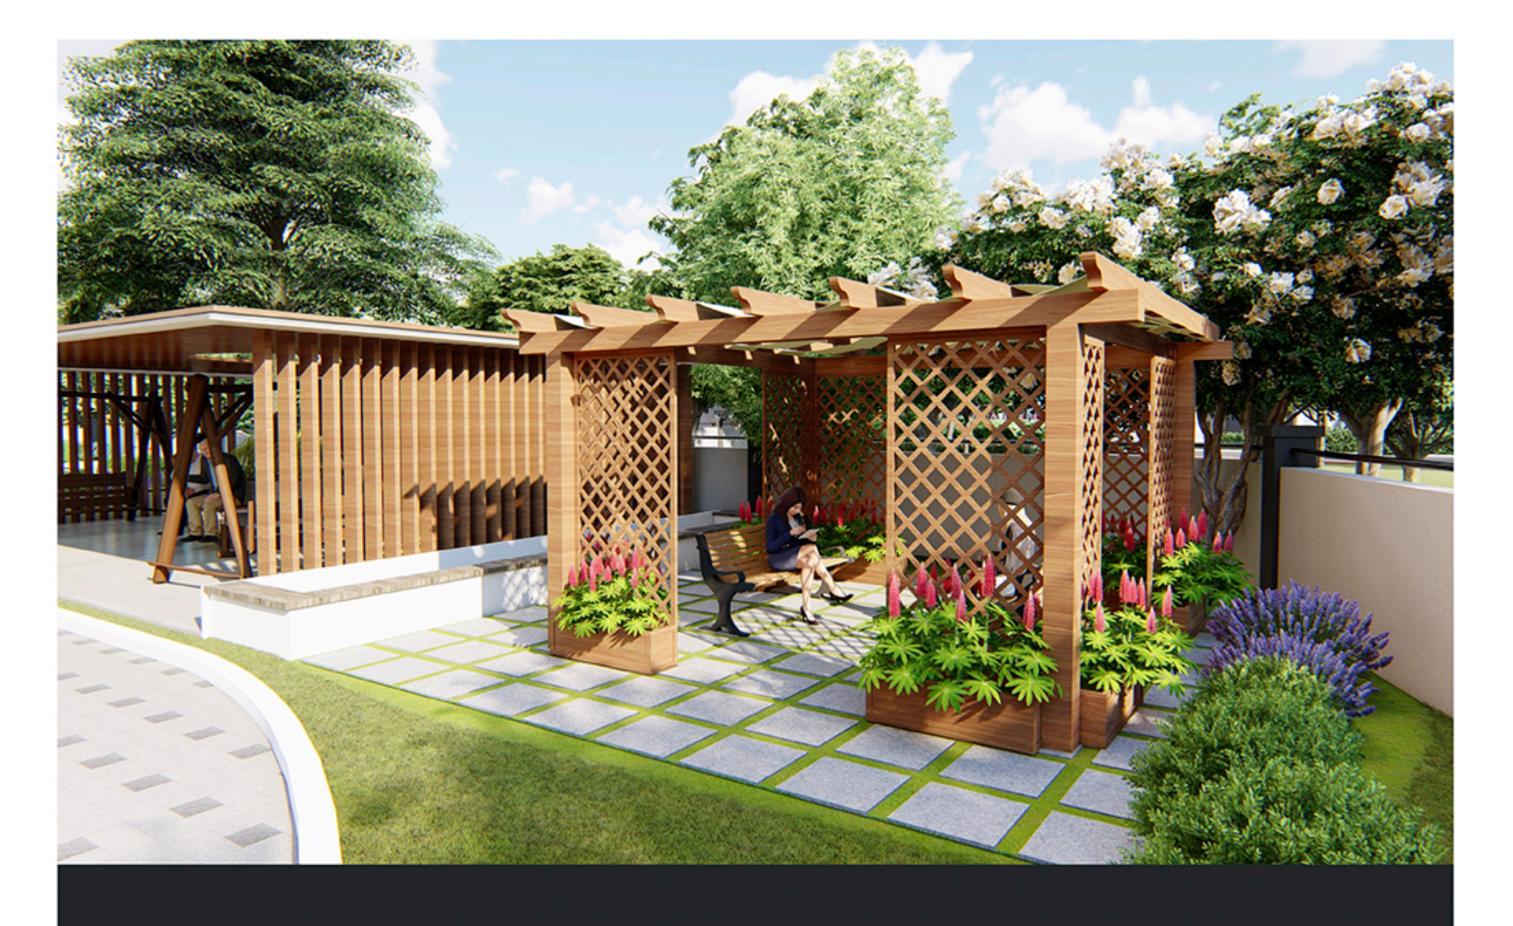

WING - C AREA STATMENT

1	2	3	4
3 ВНК	2 ВНК	2 ВНК	3 ВНК
West	North	East	East
1695	1360	1340	1695
1186	952	938	1187
	West 1695	3 BHK 2 BHK West North 1695 1360	3 BHK 2 BHK 2 BHK West North East 1695 1360 1340

WING D FLOOR PLAN



Beautifully Designed Flats





Specifications



STRUCTURE RCC framed structure.



WALLS

External Walls of 6" Solid Blocks and internal Walls With 4" Solid Block.



PLASTERING

1:5 C.M. With lime rendering smooth finish for internal wall and external wall with smooth sponge finish cement plastering



FLOORING

Choice of wooden flooring in master bedroom & Vitrified Flooring in all rooms, kitchen, living & dinning with 4"skirting.

Anti skid tiles for utility & balconies.



KITCHEN PLATFORM

Granite kitchen platform with stainless steel sink & 2 feet height glazed tiles dadoing above the platform



ELECTRICAL

Concealed coper wiring switches and necessary in all rooms, living, dining and 15 amps power plug points in kitchen and Toilets. Separate power circuits for AC provision without mingling with geyser circuits.

MAKES OF MATERIALS FOR ELECRICAL WORK

Copper wires: Polycab / Anchor / Havells or equivalent. Switches: Anchor / Legrand / Schneidr or equivalent.



DOORS

All door frames of teak wood with veneer paneled shutter.



SWOUNIN

Aluminum / Domal series windows with safety Grills. Windows &French door shall have mosquito mesh.



COMMON AREA Granite flooring

LIFTS

Service and passenger lifts of Schindler make with intercom facility. Programming of the lift shall be automatic in case of power failure.



RAIN HARVESTING

Rain water harvesting & Rain water sumps will be provided.



TOILETS

7 feet height glazed tile dadoing and ceramic tiles flooring, toilet with E. W. C. with canceled flushtank. Plumbing & Sanitary ware makes of material: Grohe and American standard / equivalent.

Harmony of Nature & Pleasure




An Apt Gift for your Family for Forever to Treasure!

Functionality and world-class quality.



A Fine Medley of Nature and Architecture

Location Map

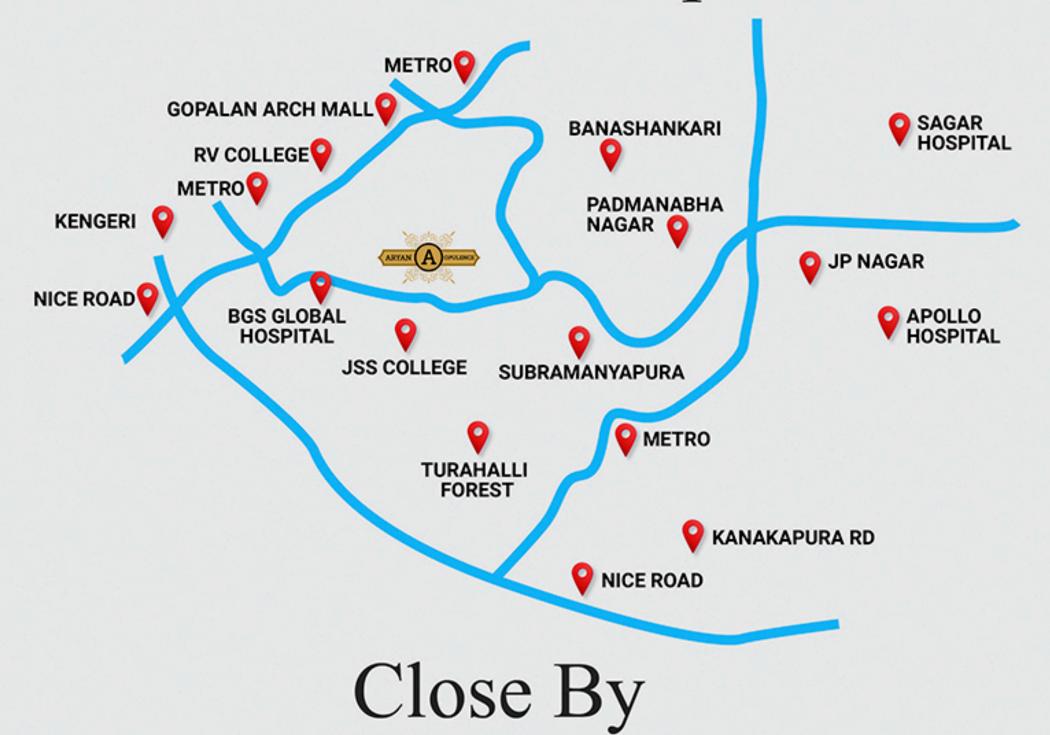

Schools & Colleges	Tech parks	Hospitals	Malls	
SJBIT JSS KSIT Sadhana PU College RV College RV College RV College of architecture Sri Jnanakshi Vidyanikethan National Public School Global College New horizon public school Jss school	Global Village tech park Brigade Software park Kalyani Magna Tech Park	BGS Global Hospital Unity Hospital SSNMC Super Speciality Hospital	Gopalan Arcade Prestige Falcon Forum Mall Mantri Mall, Kanakapura road	
	Railway Station : 5.9 Kms Airport : 49 Kms			

