




Nivantā

BY SIDDHIVINAYAK

Peaceful Beginnings

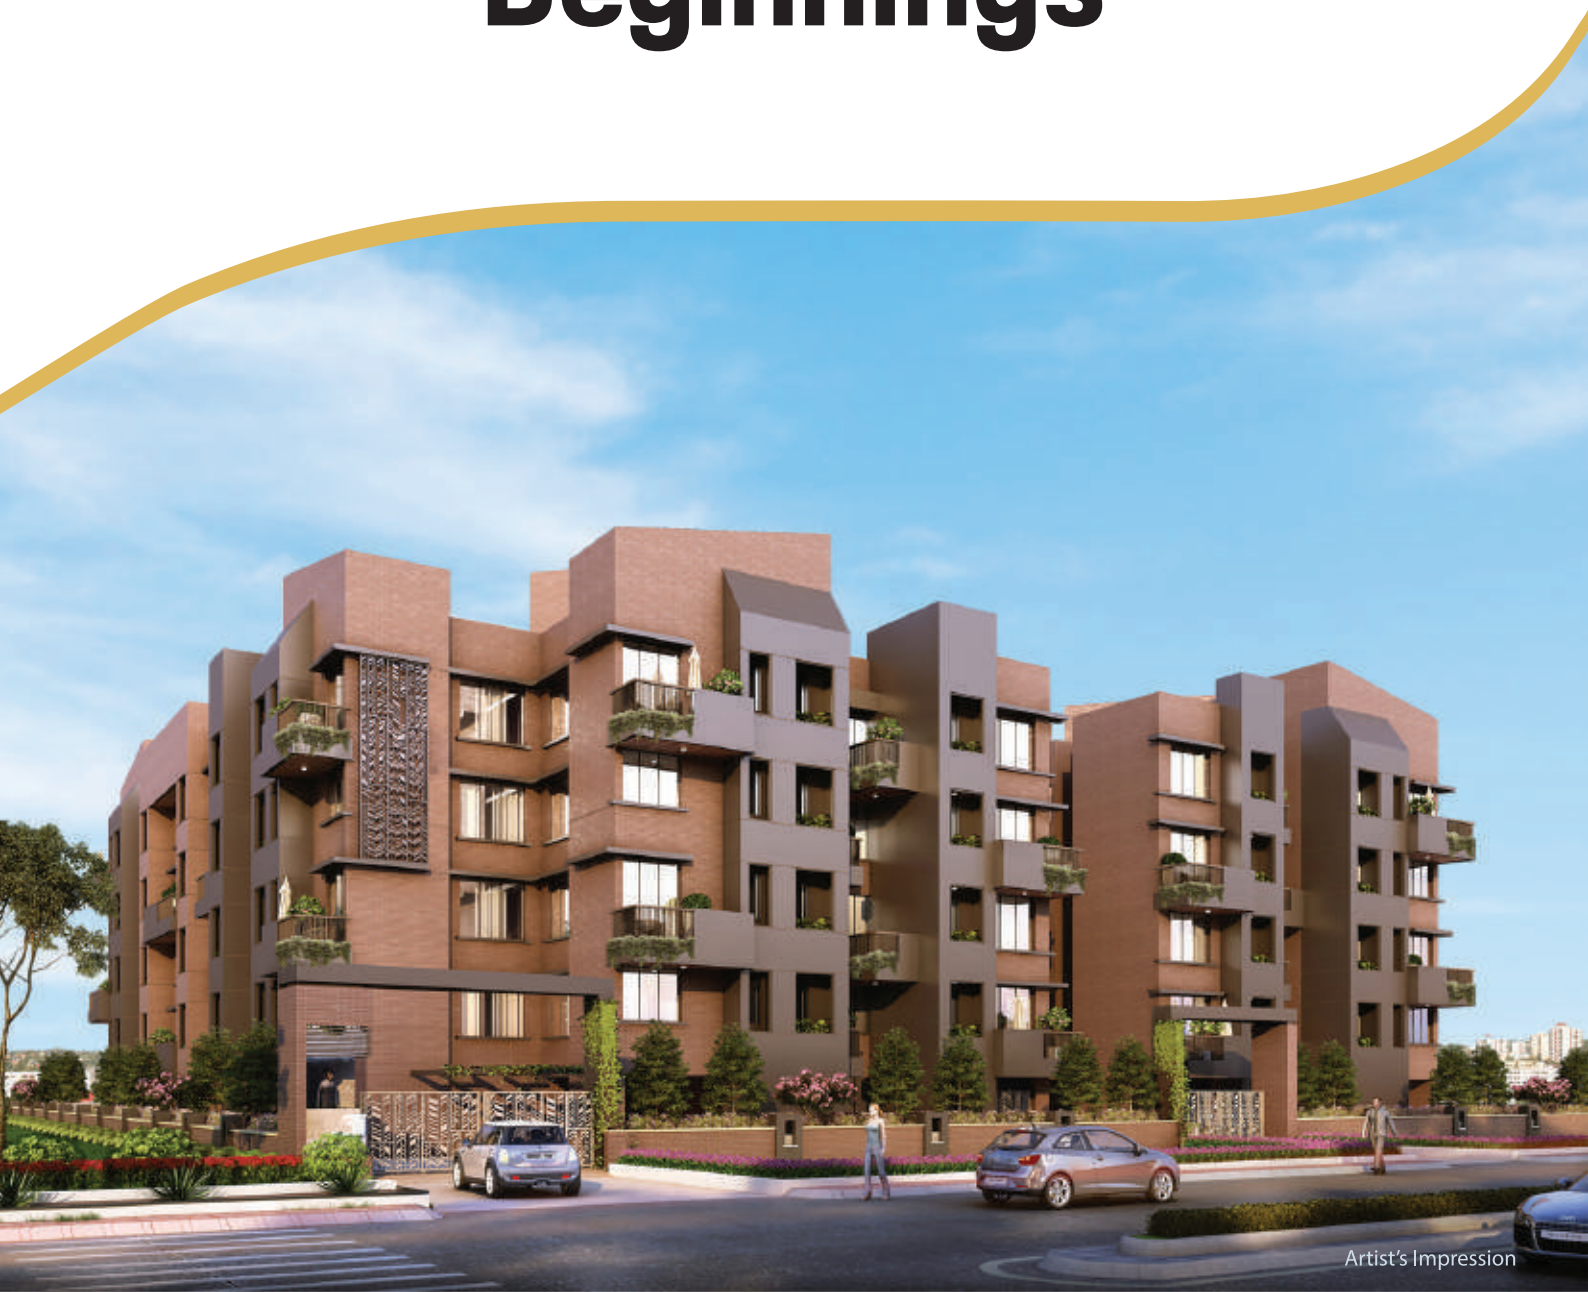



A state of calm.

A state of peace, and serenity.

A beginning of complete security.

A feeling of peace after long days.

Nivanta - Peaceful Beginnings.

Ideal today, ideal tomorrow.

- Children's Play Area
- Garden
- Lift With Power Backup






A home to rely on.


- ✓ Earthquake resistant RCC design
- ✓ Well-planned layout
- ✓ Uniquely designed elevation
- ✓ Located in serene natural ecosystem

Convenience and accessibility.

- 5 mins to upcoming Pendhar metro station
- 10 mins to central park
- 10 mins to golf course, Kharghar
- 10 mins to Taloja railway station

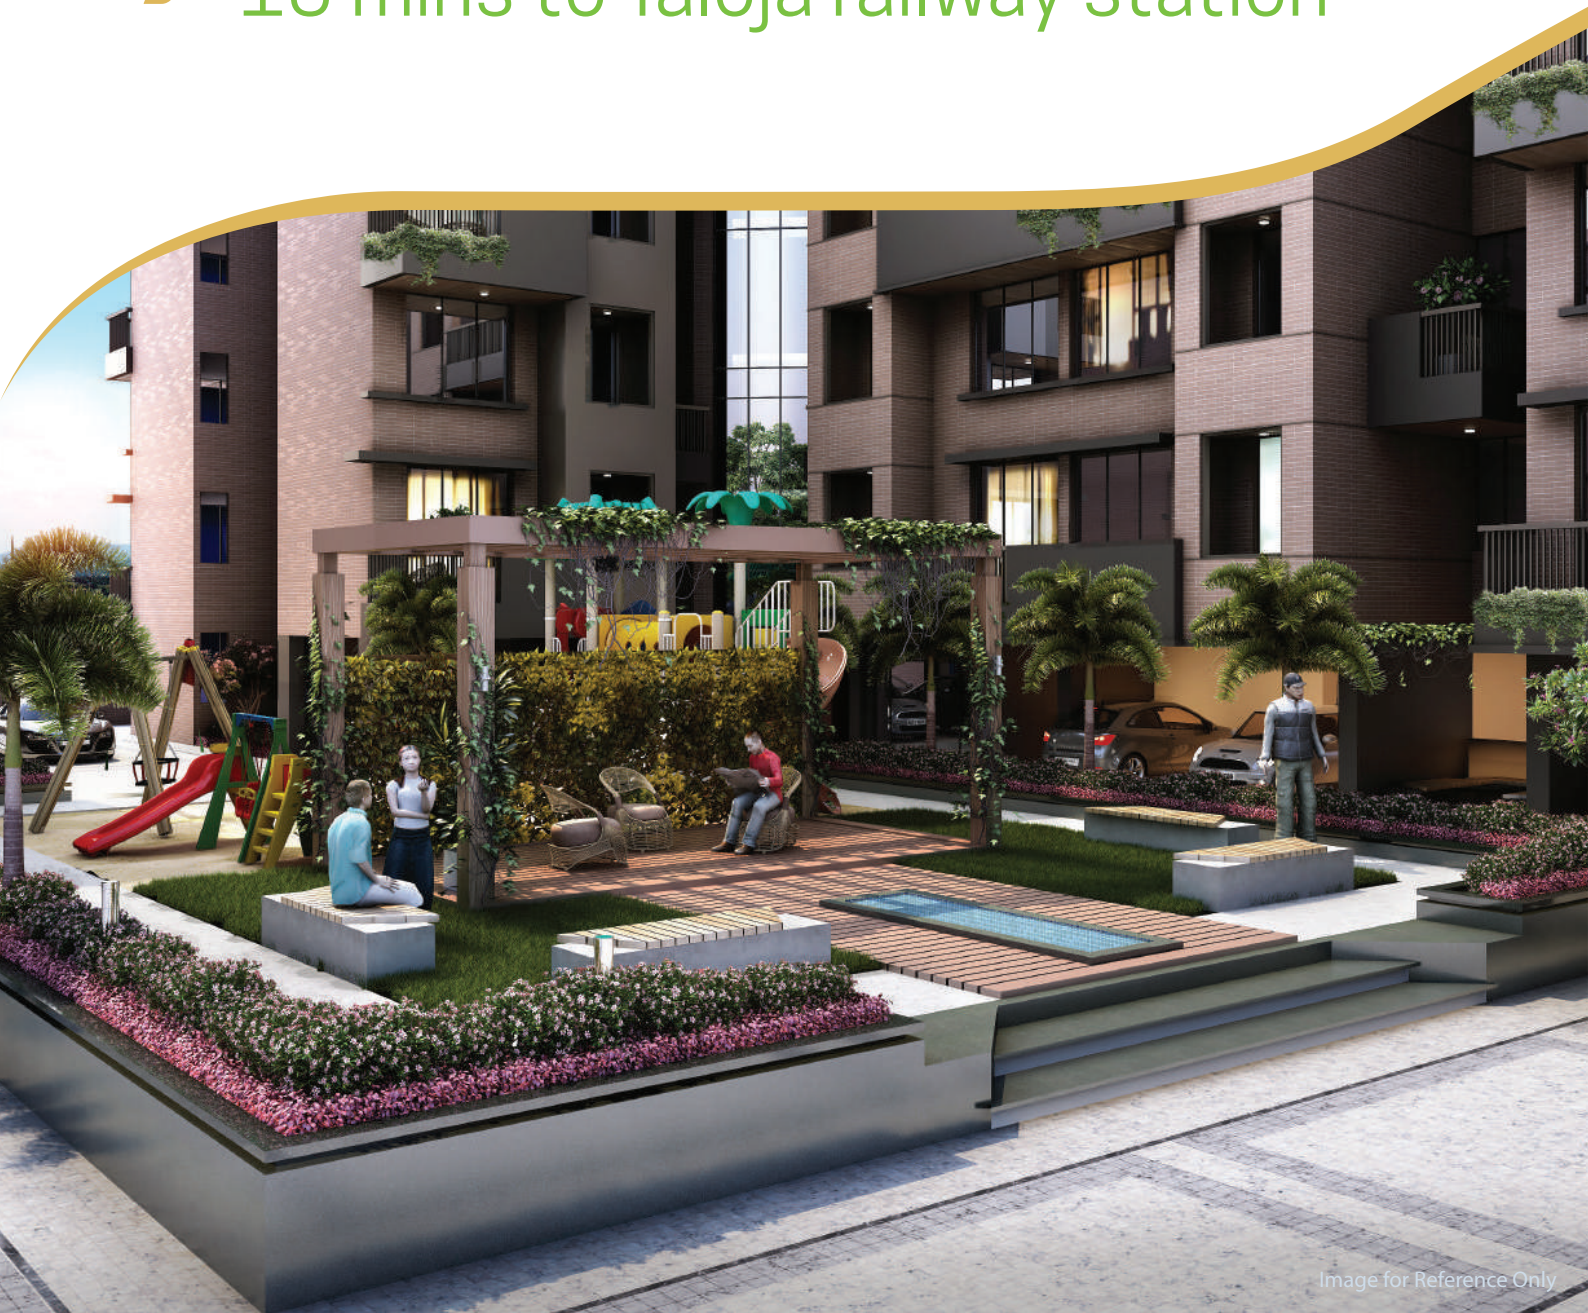


Floor Plan - 1 BHK Optima

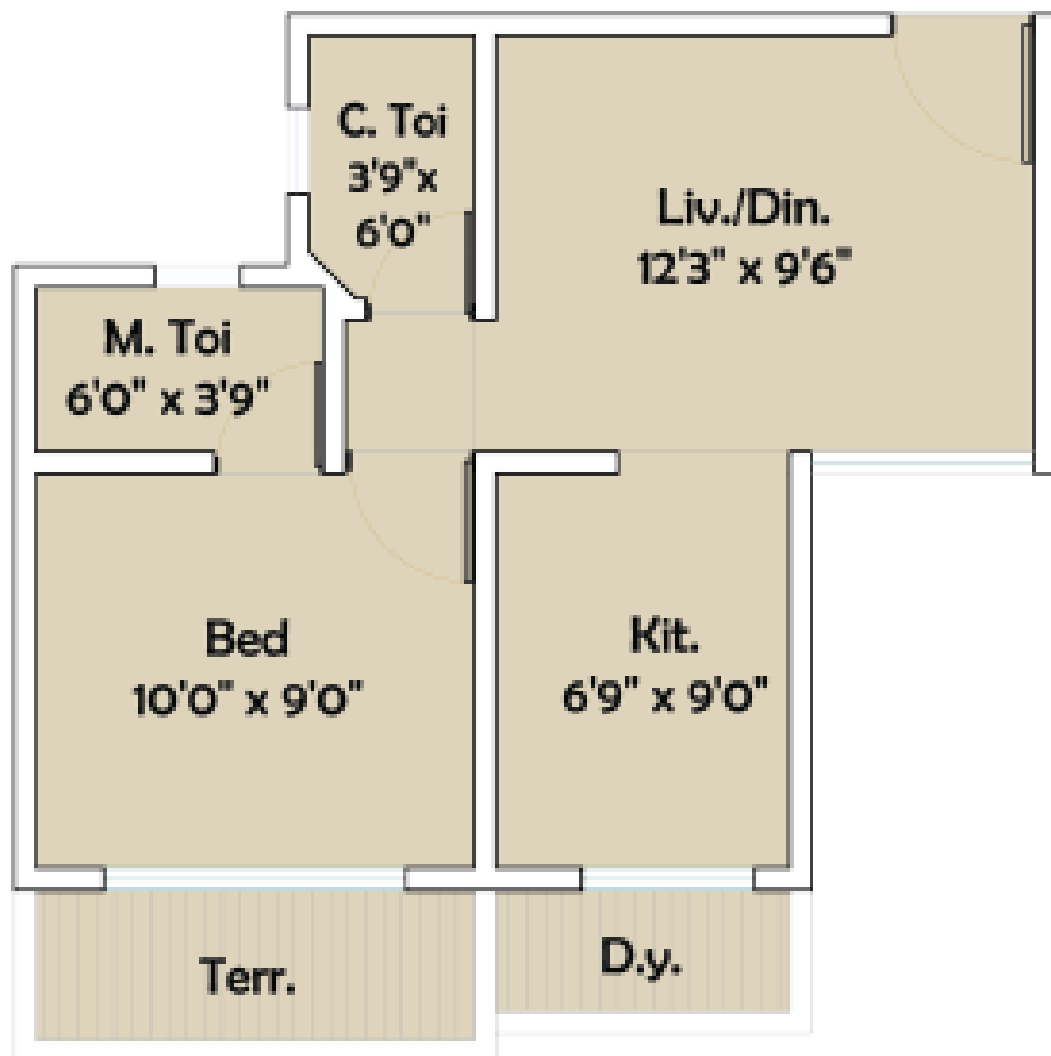


Note: Plan, sizes and layout are indicative and subject to change. Plan not to scale.

Floor Plan - 1 BHK Ultima

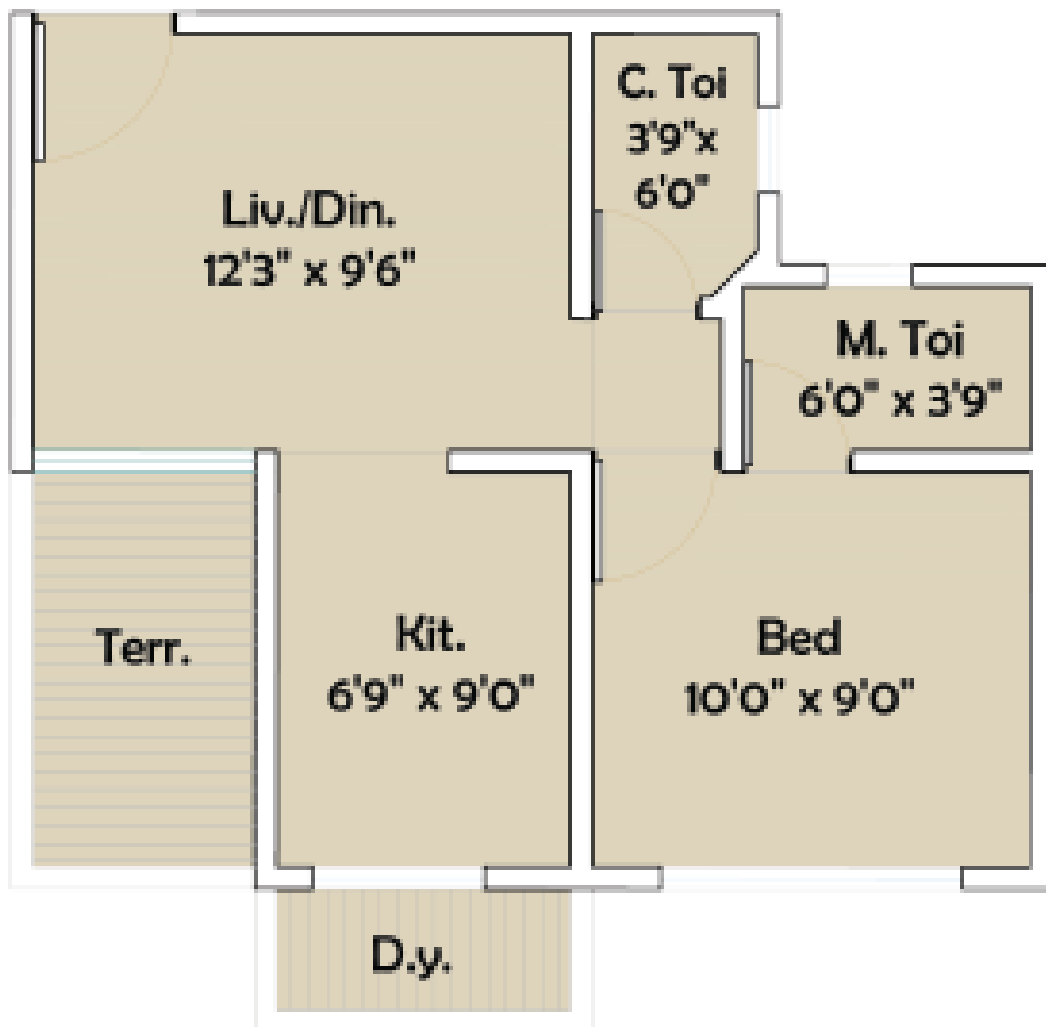


Note: Plan, sizes and layout are indicative and subject to change. Plan not to scale.

Floor Plan - 2 BHK Optima

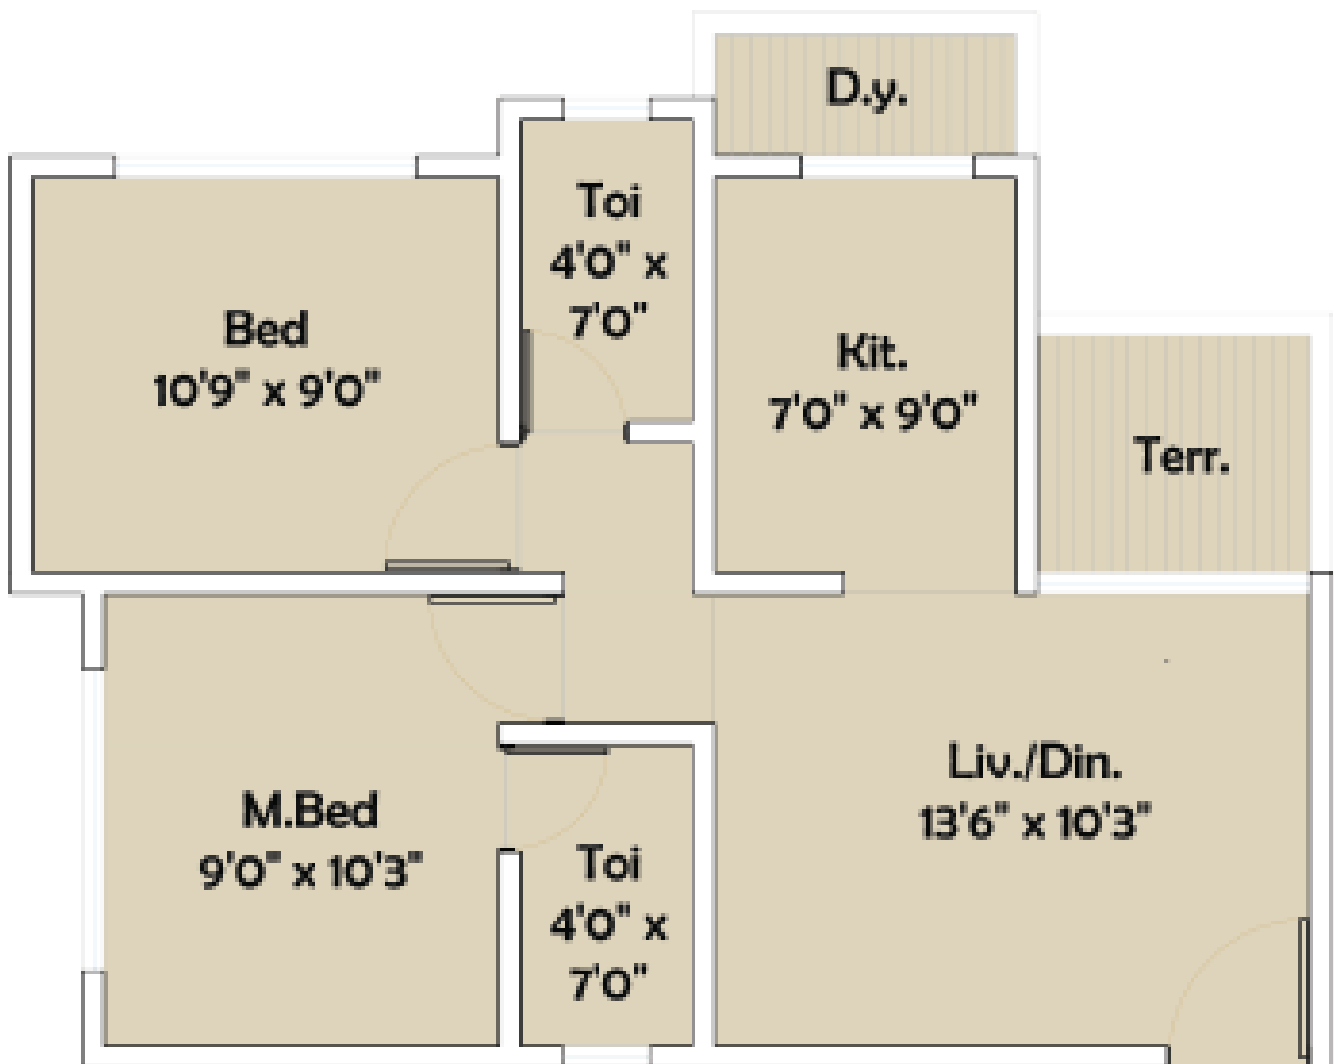


Note: Plan, sizes and layout are indicative and subject to change. Plan not to scale.

Floor Plan - 2 BHK Optima

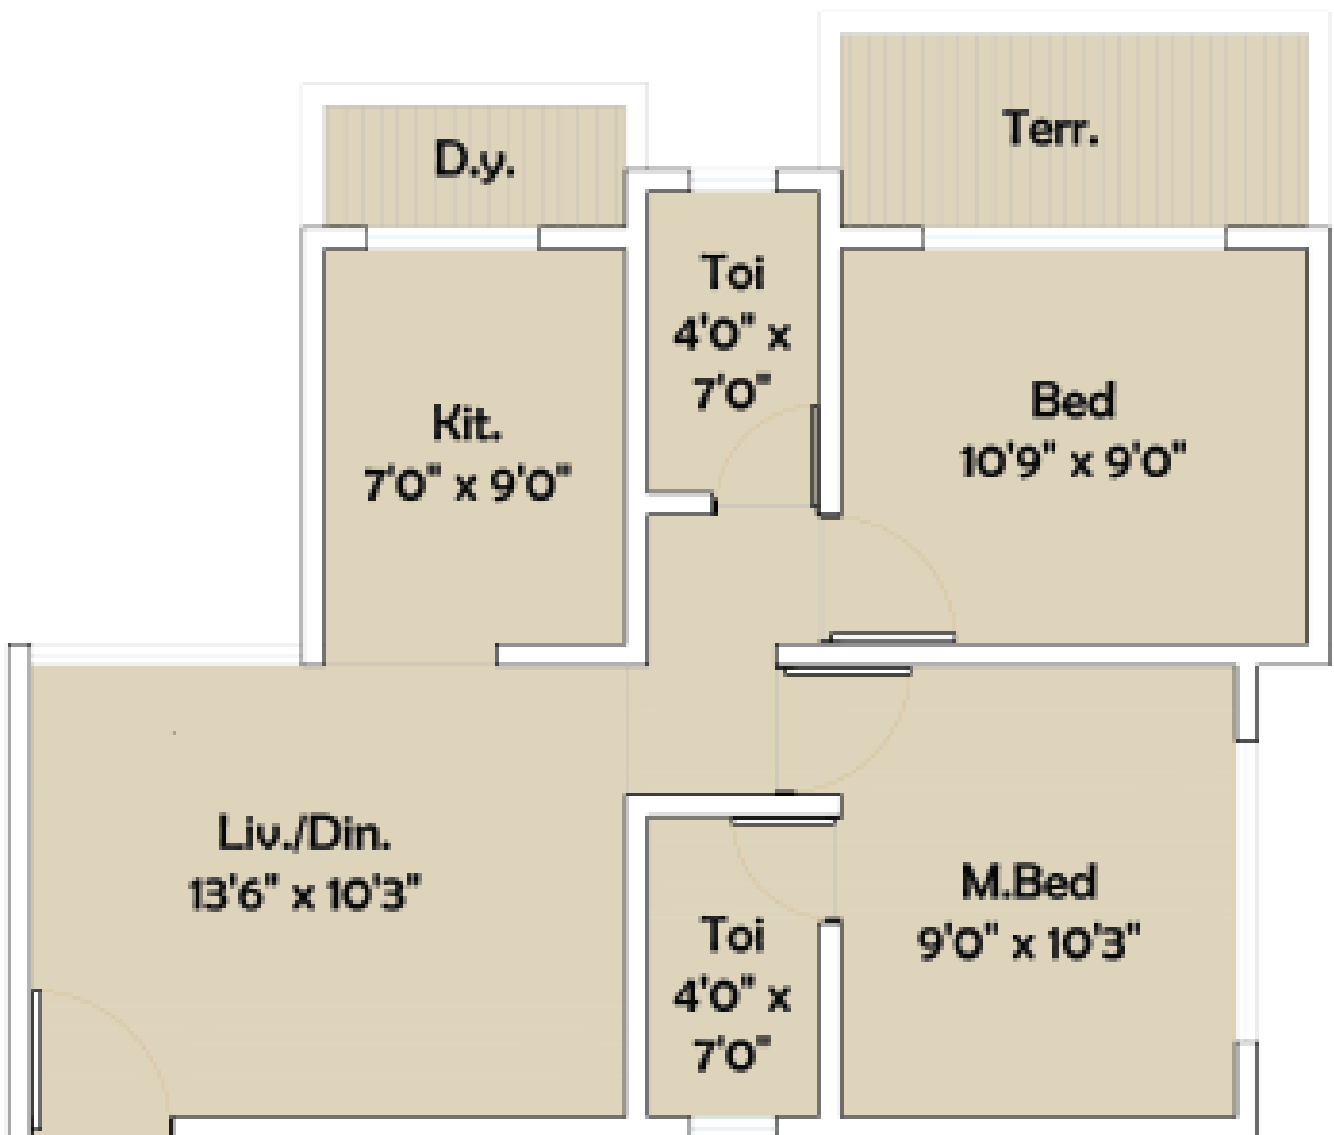

Note: Plan, sizes and layout are indicative and subject to change. Plan not to scale.

Location map

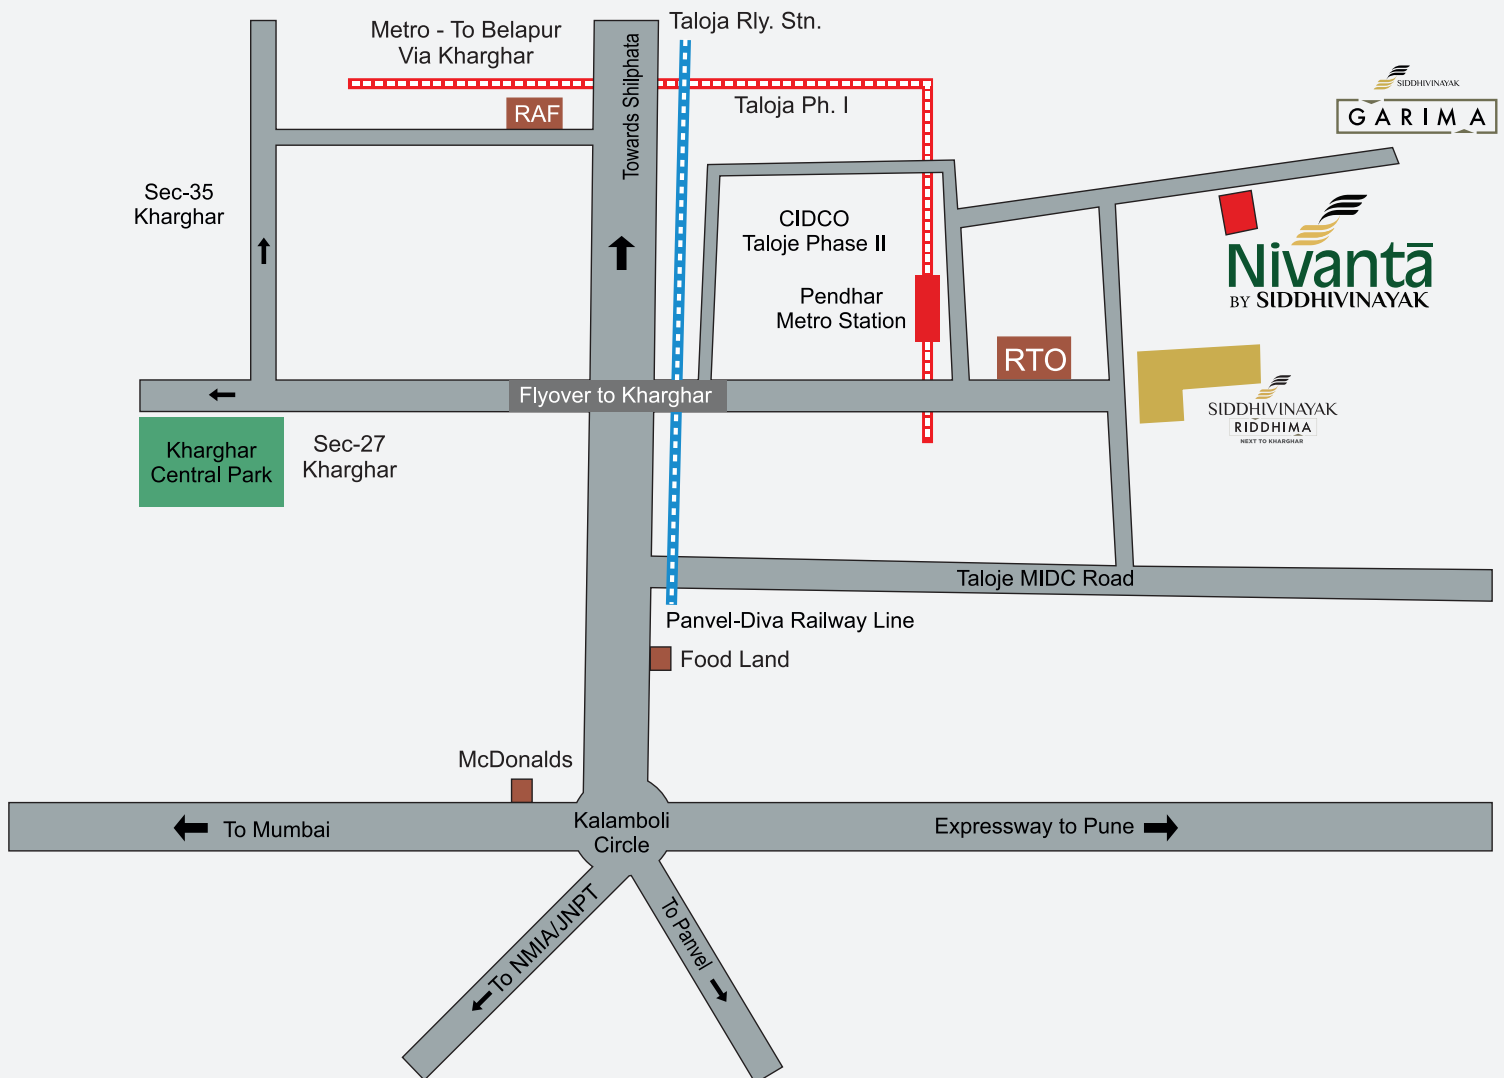

*Indicative plan, not to be scaled.



Nivantā

BY SIDDHIVINAYAK

A project by



Yashodeep Buildcon

Near Upcoming Pendhar Metro Station

Call: 96999 00600

Site address: Survey No.1/2, Koynavele, Nr.Taloja Phase II,
Tal-Panvel, Dist-Raigad.



The project has been registered via MAHARERA Registration Number **P52000023225** and is available on the website <https://maharera.mahaonline.gov.in> under registered projects.

Disclaimer: The information, specification, amenities, layout, pictures etc. shown/contained in this brochure are indicative only. The Builder/Developer shall not be liable, responsible, obligated and/or required to provide any/all such amenities, specifications etc. as contained in this brochure. All plans, drawings, information, specification, amenities etc. are subject to approval from local government authorities & Municipal Corporation. The Builder/Developer shall have irrevocable and unconditional right to change, delete, substitute, alter, subtract, add, amend etc. the said plans, drawings, information, specifications, amenities, layout etc. in such manner as the Builder/Developer may deem fit. No right of nature whatsoever shall be constructed and/or deemed to have accrued in favour of any person and/or purchaser of the premises from or by virtue of this brochure. The Builder/Developer shall not be liable and/or responsible for any loss, damages, cost, expenses suffered /incurred and/or likely to be suffered and/or incurred by any person and/or purchasers of the premises. No person or purchaser of the premises shall have any right to be entitled claim or enforce any right based on this brochure.