

The background is a vertical wood grain texture. It is framed by a border of vibrant green leaves and branches, which are more densely packed at the top and bottom edges.

**PRESTIGE  
IVY TERRACES**

EXQUISITE HOMES FOR ELEGANT PEOPLE



In the midst of booming new Bangalore, just off the Sarjapur-Marthahalli Ring Road  
with its information age edifices and cutting edge infrastructure,  
Prestige Ivy Terraces comes as a balm to the senses.

These exquisitely laid out apartments are immaculate in design and offer dwellings that  
perfectly map with your needs. Bright, airy, cheerful, with abundant natural light and  
cross ventilation, your home here is, quite literally, a breath of fresh air. With spacious  
balconies and aesthetically pleasing elevations, Prestige Ivy Terraces presents a picture  
of pristine beauty, where every home looks on to a vista of ivy-greens.

A mirror pool and an ivy-adorned entrance welcome you to Prestige Ivy Terraces. A  
little way ahead is the recreation block designed to give you a classic exotic clubhouse  
experience, complete with well-detailed spaces for the pool, deck and party-area.

Tranquil, green, and softly caressed by the breeze, Prestige Ivy Terraces is  
a haven of peace that you can make your own.

Read on and discover your exquisite new home.

Aerial View



Artist's Impression








# Master Plan







- 01. ENTRY / EXIT
- 02. WATER FEATURE
- 03. GUARD HOUSE
- 04. CLUBHOUSE
- 05. PARTY SPILL
- 06. SWIMMING POOL
- 07. POOL DECK
- 08. TOWERS
- 09. ARRIVAL COURTS
- 10. IVY GREENS
- 11. PLEASURE PAVILION
- 12. KIDS' PLAY AREA
- 13. JOGGING CIRCUIT
- 14. SERVICES
- 15. ENTRY / EXIT RAMPS
- ▶ BLOCK ENTRY






# Numbering Plan

COLOUR	UNIT TYPE	UNIT AREA
	A - 2 BED UNIT	1193
	B - 2 BED UNIT	1195
	C - 2 BED UNIT	1198
	D - 2 BED UNIT	1199
	E - 2 BED + STUDY UNIT	1369
	F - 2 BED + STUDY UNIT	1359
	G - 2 BED + STUDY UNIT	1383

COLOUR	UNIT TYPE	UNIT AREA
	H - 2 BED + STUDY UNIT	1398
	J - 3 BED UNIT	1586
	K - 3 BED UNIT	1615
	L - 3 BED UNIT	1688
	M - 3 BED UNIT	1713
	N - 3 BED UNIT	1749

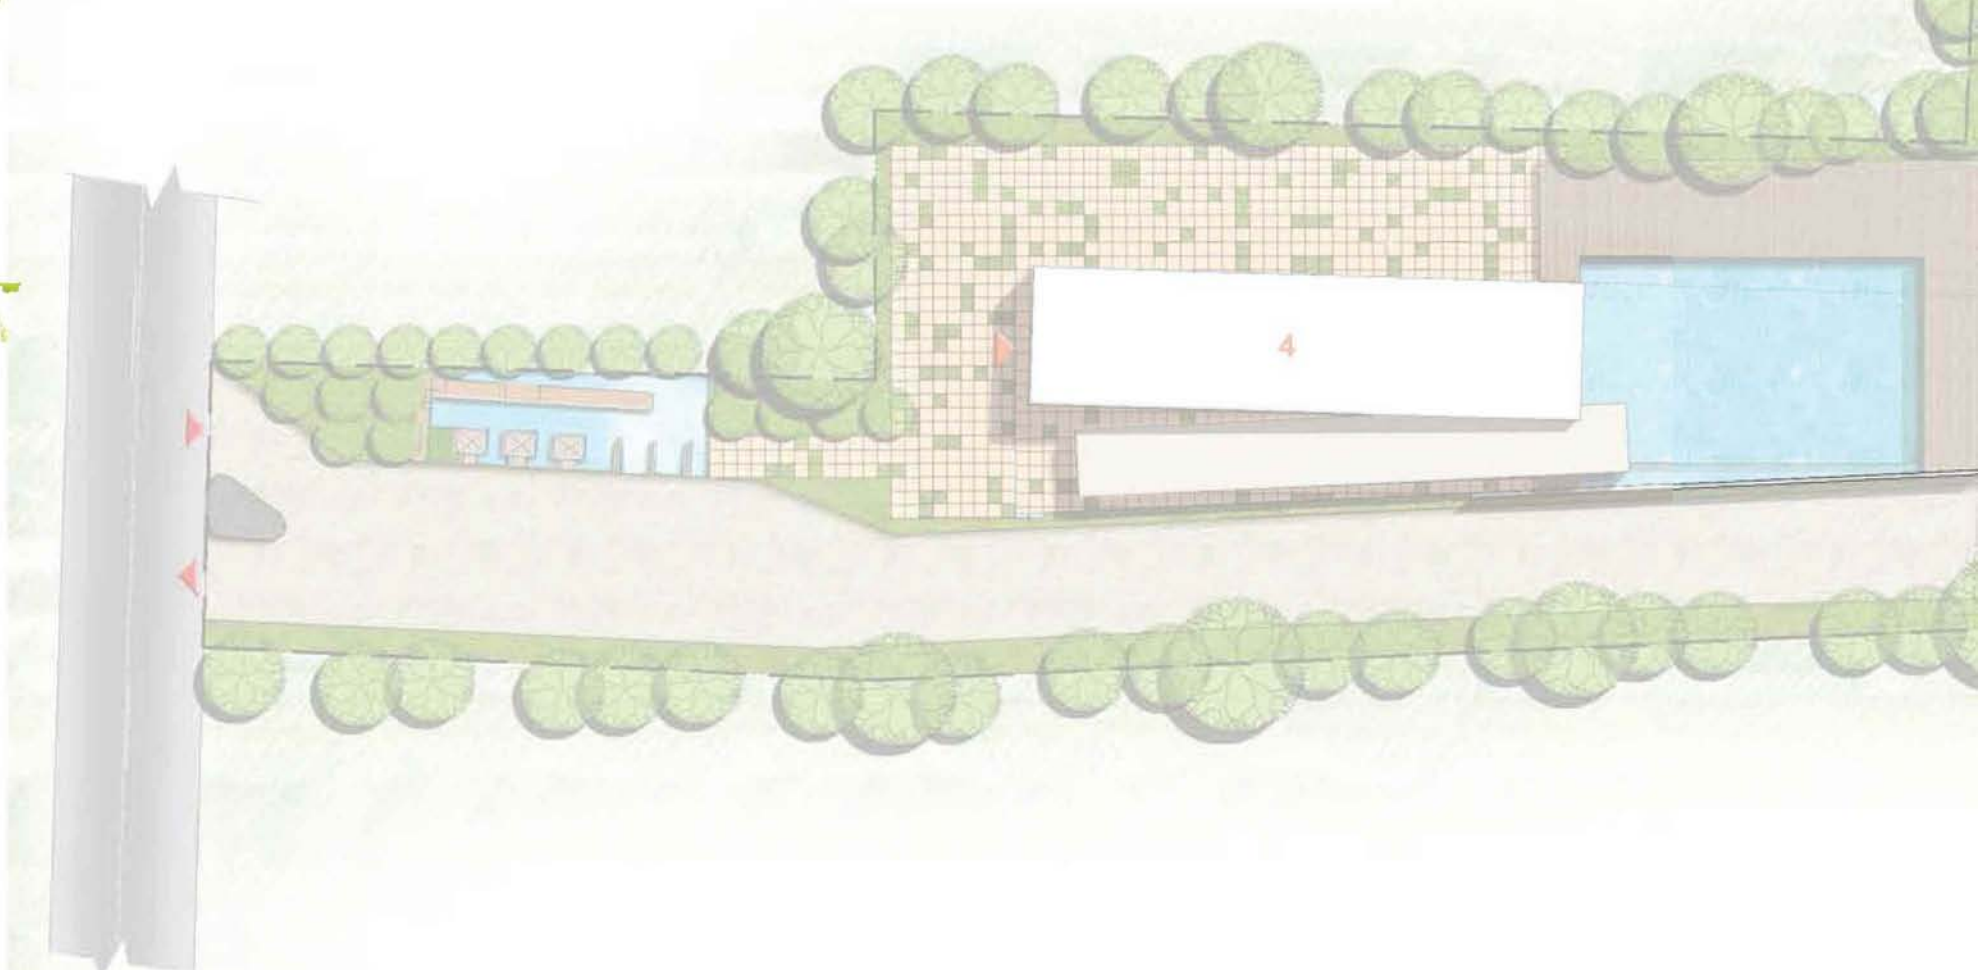



Entrance View




Artist's Impression



# Level 1 Floor Plan Block - 1



# Typical Floor Plan Block - 1

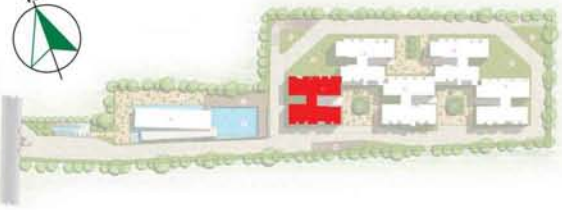


Exterior View




Artist's Impression


# Level 1 Floor Plan Block - 2

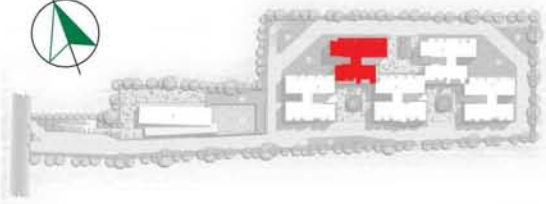


# Typical Floor Plan Block - 2

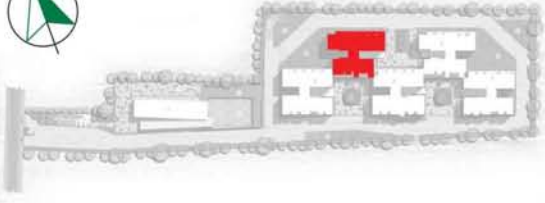

Level 1 Floor Plan Block - 3

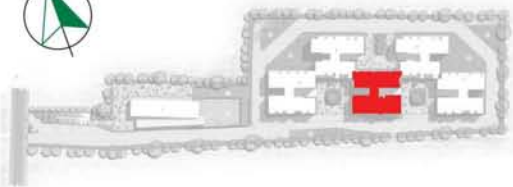

# Typical Floor Plan Block - 3

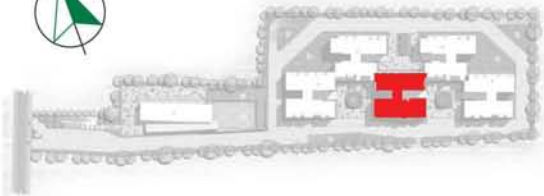


Lobby




Artist's Impression




# Level 1 Floor Plan Block - 4

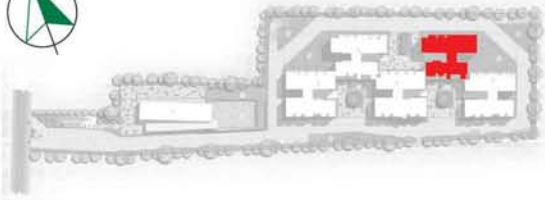


# Typical Floor Plan Block - 4

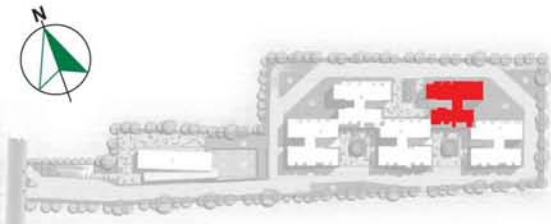

# Level 1 Floor Plan Block - 5

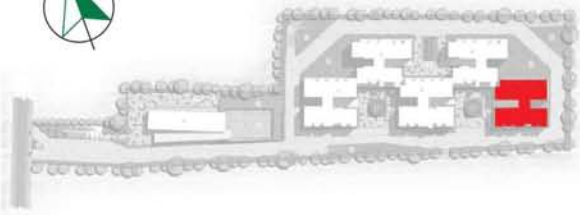

# Typical Floor Plan Block - 5


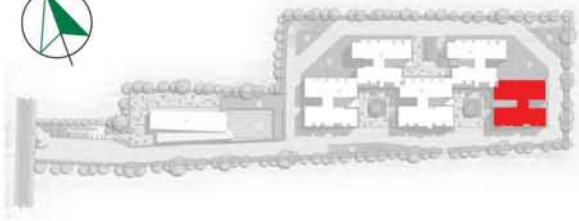


Living & Dining



# Unit Plan A - 2 Bedroom Unit

- Unit Area - 1193 Sft
- Block - 02
- Levels - All Levels
- Block - 04
- Levels - 2 to 16

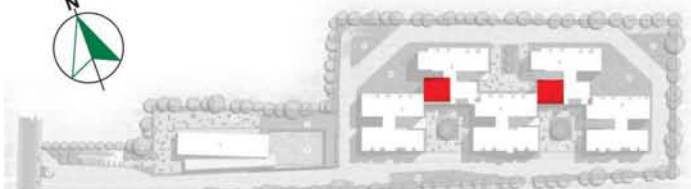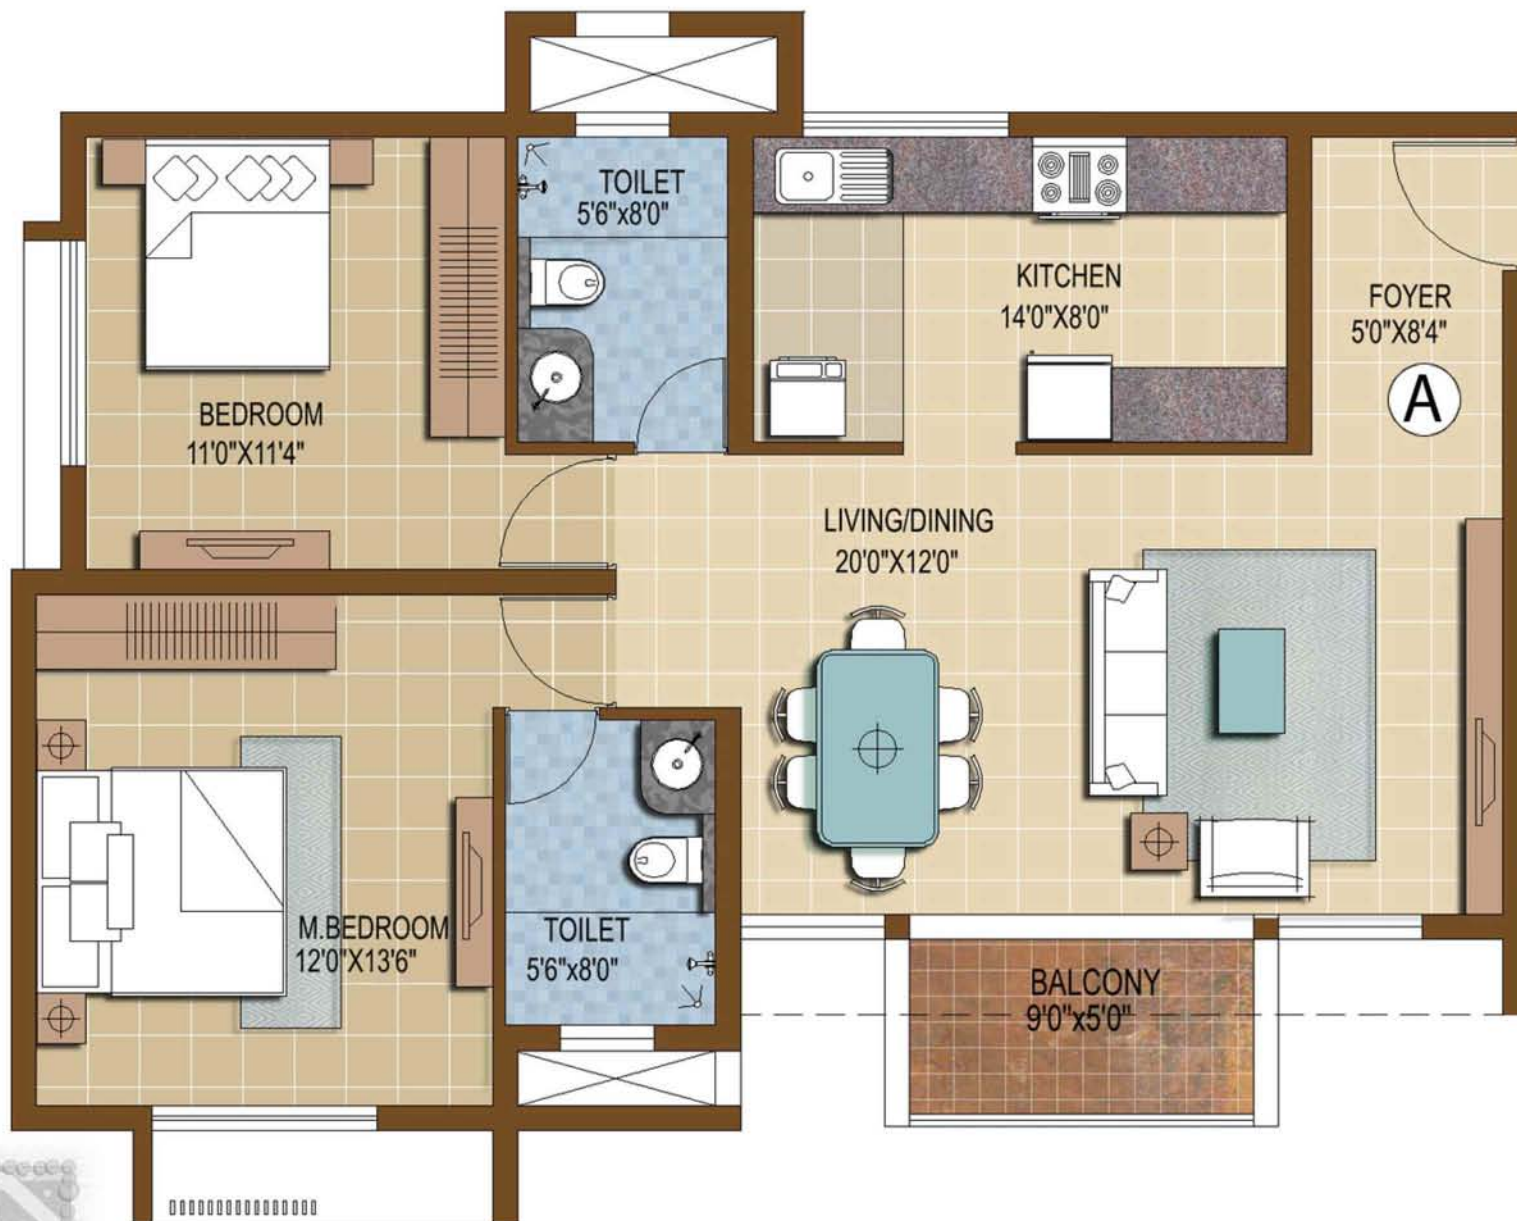


# Unit Plan B - 2 Bedroom Unit

Unit Area - 1195 Sft

Block - 01, 03

Levels - 2 to 16

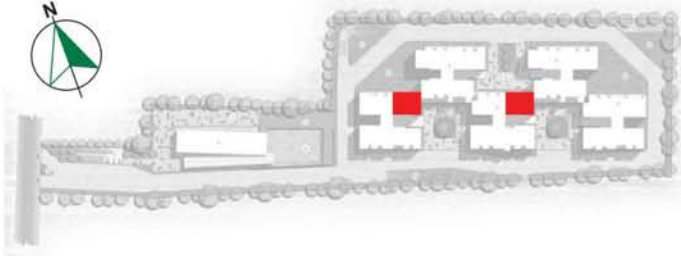

Kitchen




Artist's Impression



# Unit Plan C - 2 Bedroom Unit

Unit Area - 1198 Sft  
Block - 02, 04  
Levels - All Levels

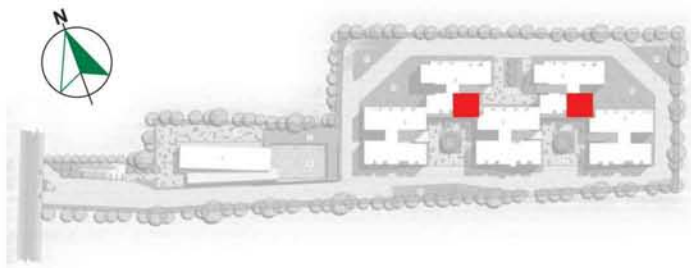


# Unit Plan D - 2 Bedroom Unit

Unit Area - 1199 Sft

Block - 03, 05

Levels - All Levels

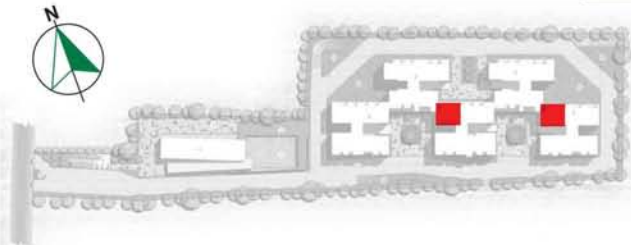


# Unit Plan E - 2 Bed + Study Unit

Unit Area - 1369 Sft


Block - 01, 05

Levels - All Levels

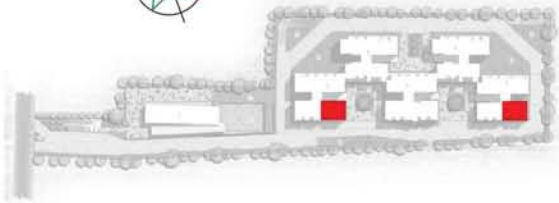

# Unit Plan F - 2 Bed + Study Unit

Unit Area - 1359 Sft  
Block - 01  
Levels - All Levels

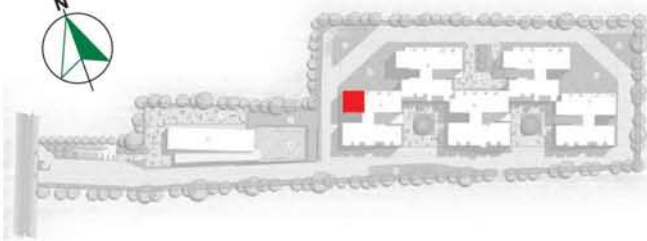

Bedroom




# Unit Plan G - 2 Bed + Study Unit

Unit Area - 1383 Sft



Block - 05

Levels - 2 to 16

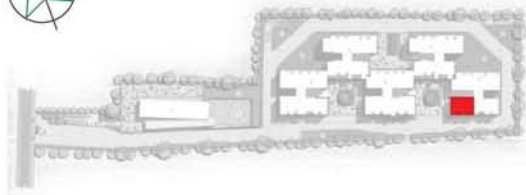

# Unit Plan H - 2 Bed + Study Unit

Unit Area - 1398 Sft  
Block - 05  
Levels - All Levels

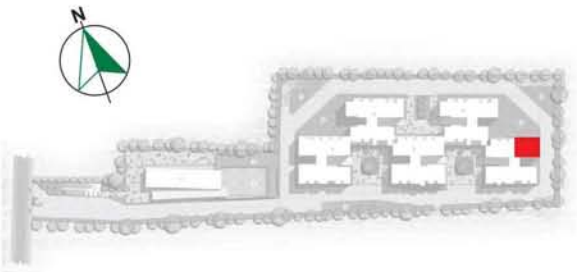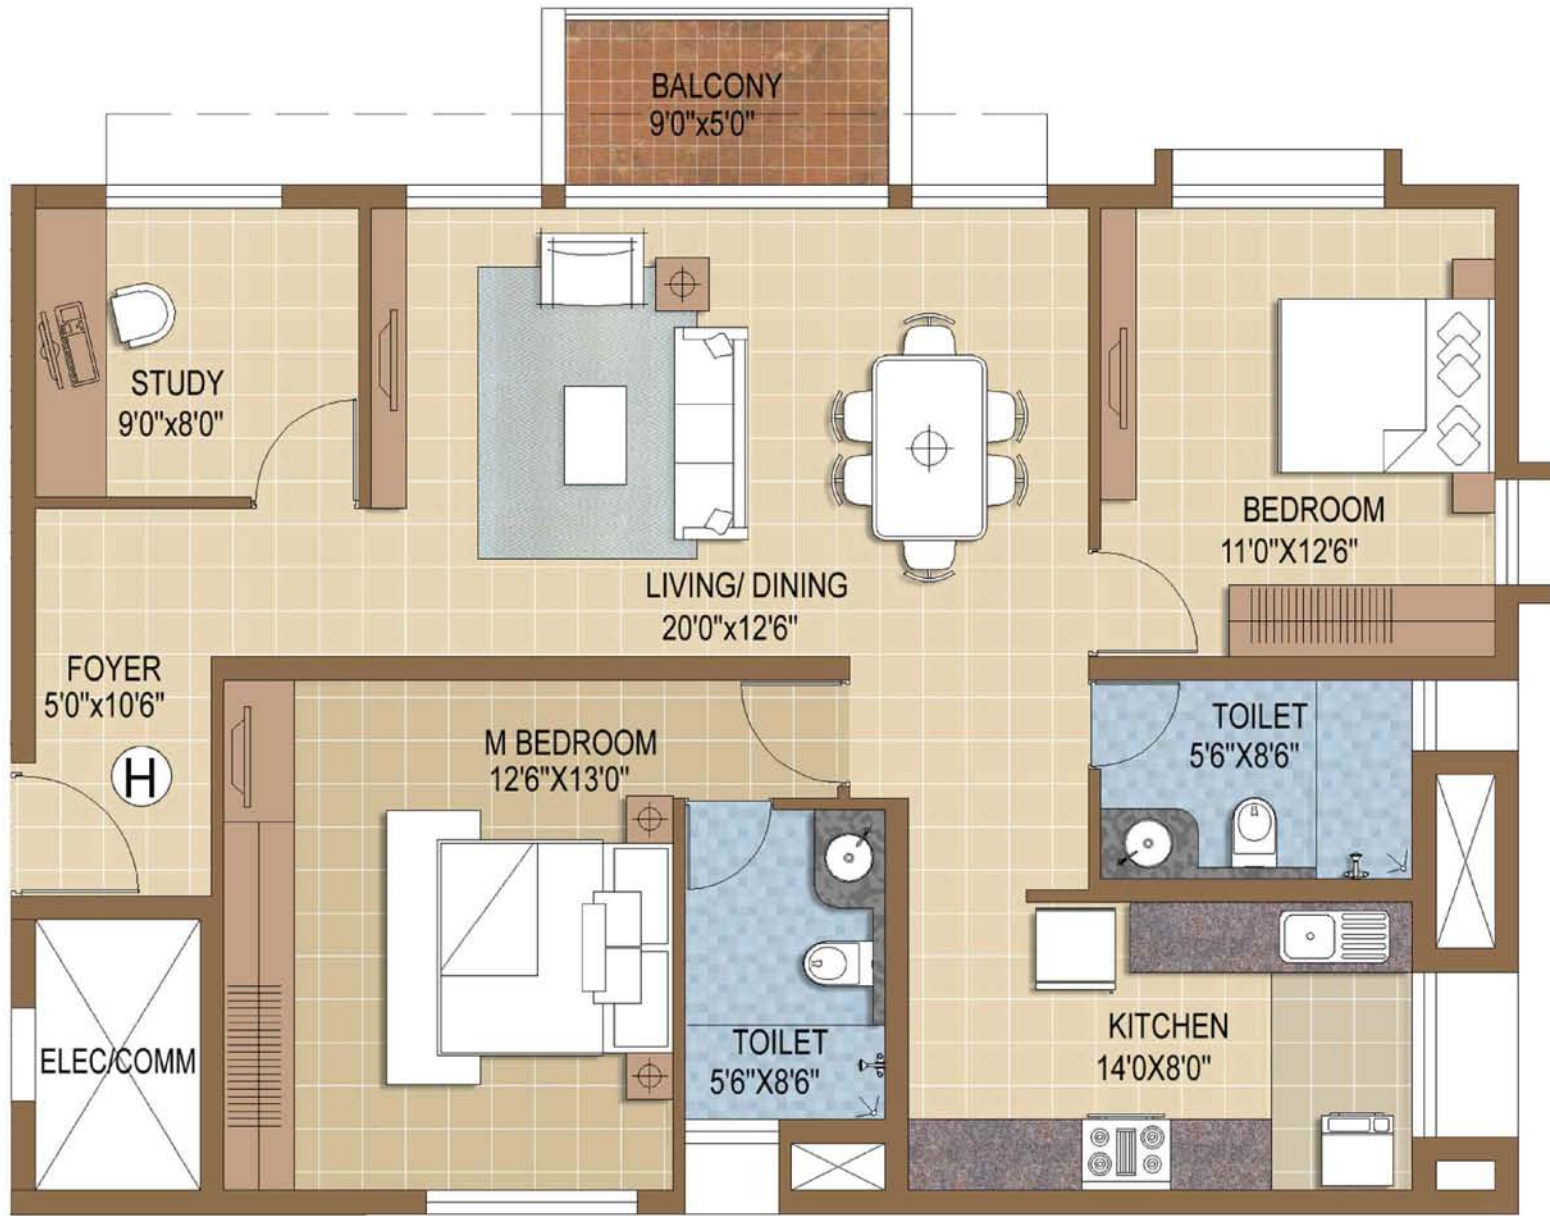



Exterior View







# Unit Plan J - 3 Bedroom Unit

Unit Area - 1586 Sft  
Block - 02, 04  
Levels - All Levels

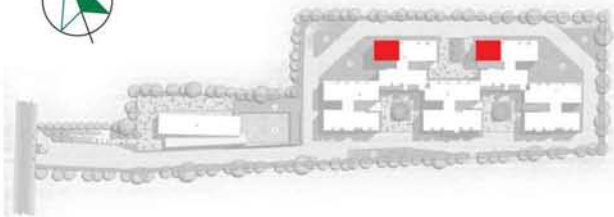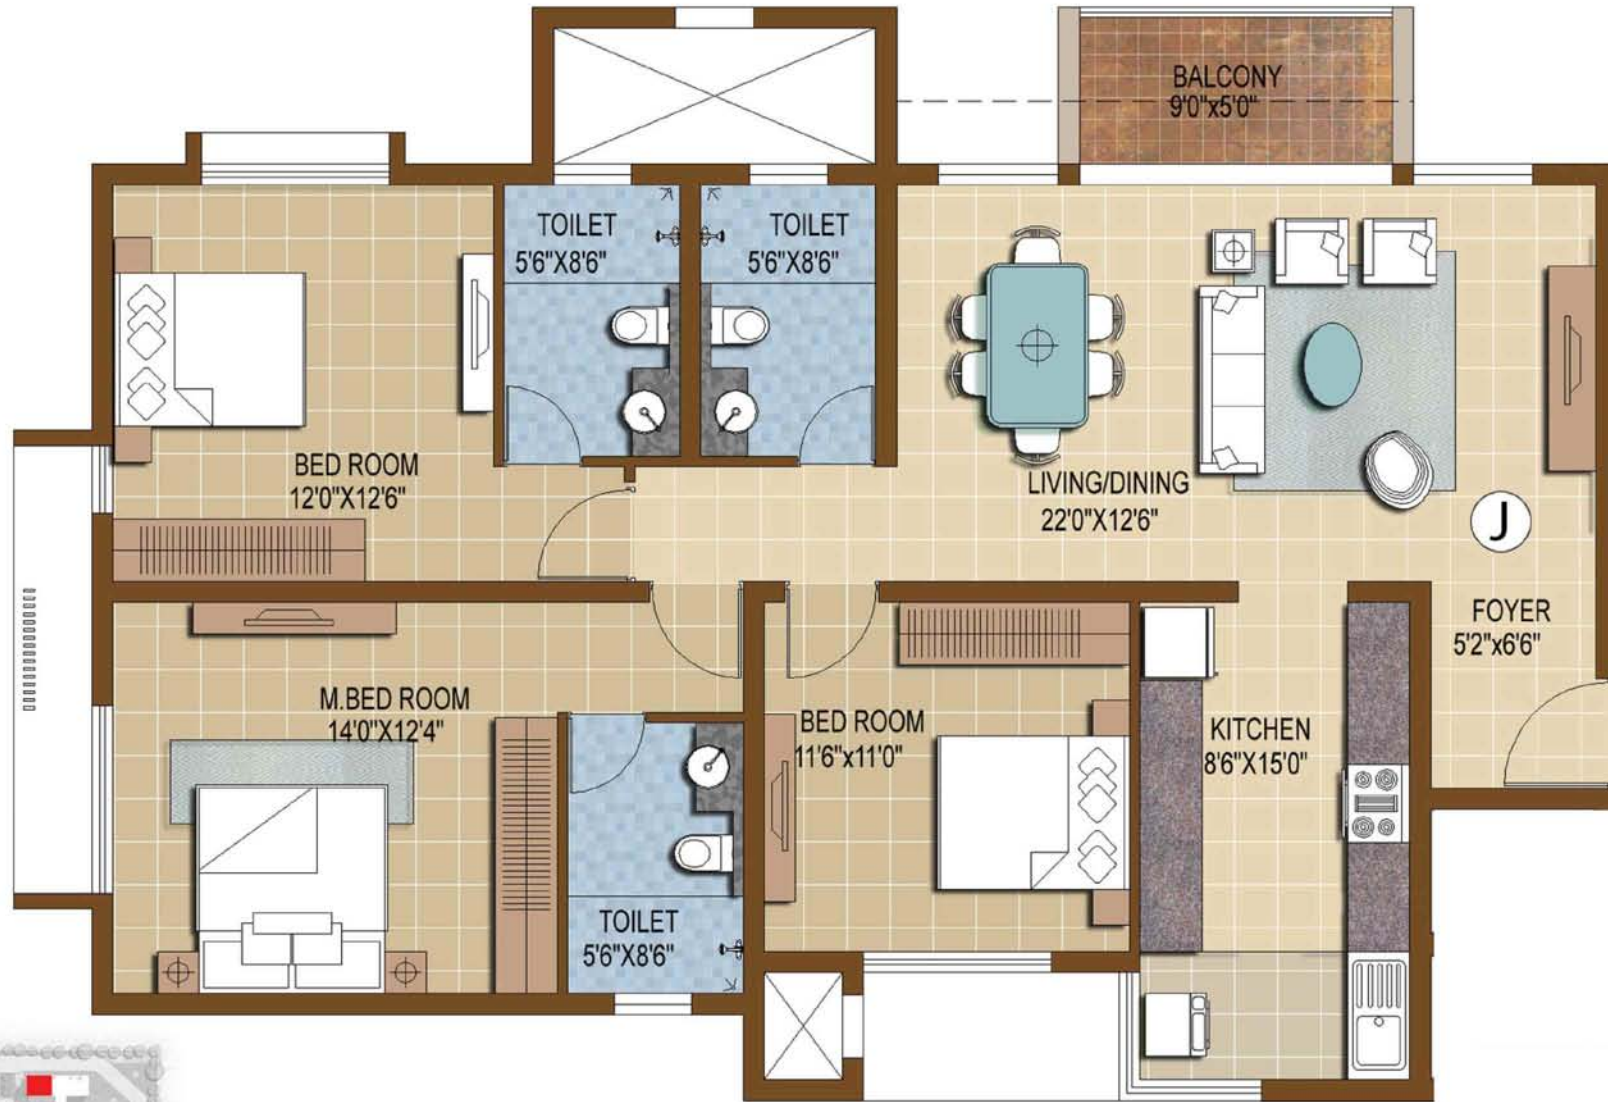


# Unit Plan K - 3 Bedroom Unit

- Unit Area - 1615 Sft
- Block - 02
- Levels - 2 to 16
- Block - 04
- Levels - All Levels

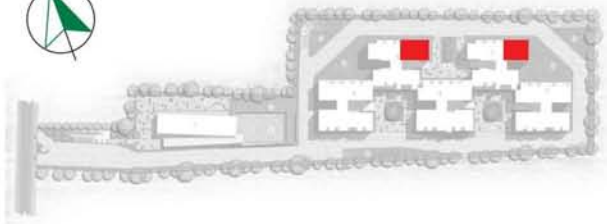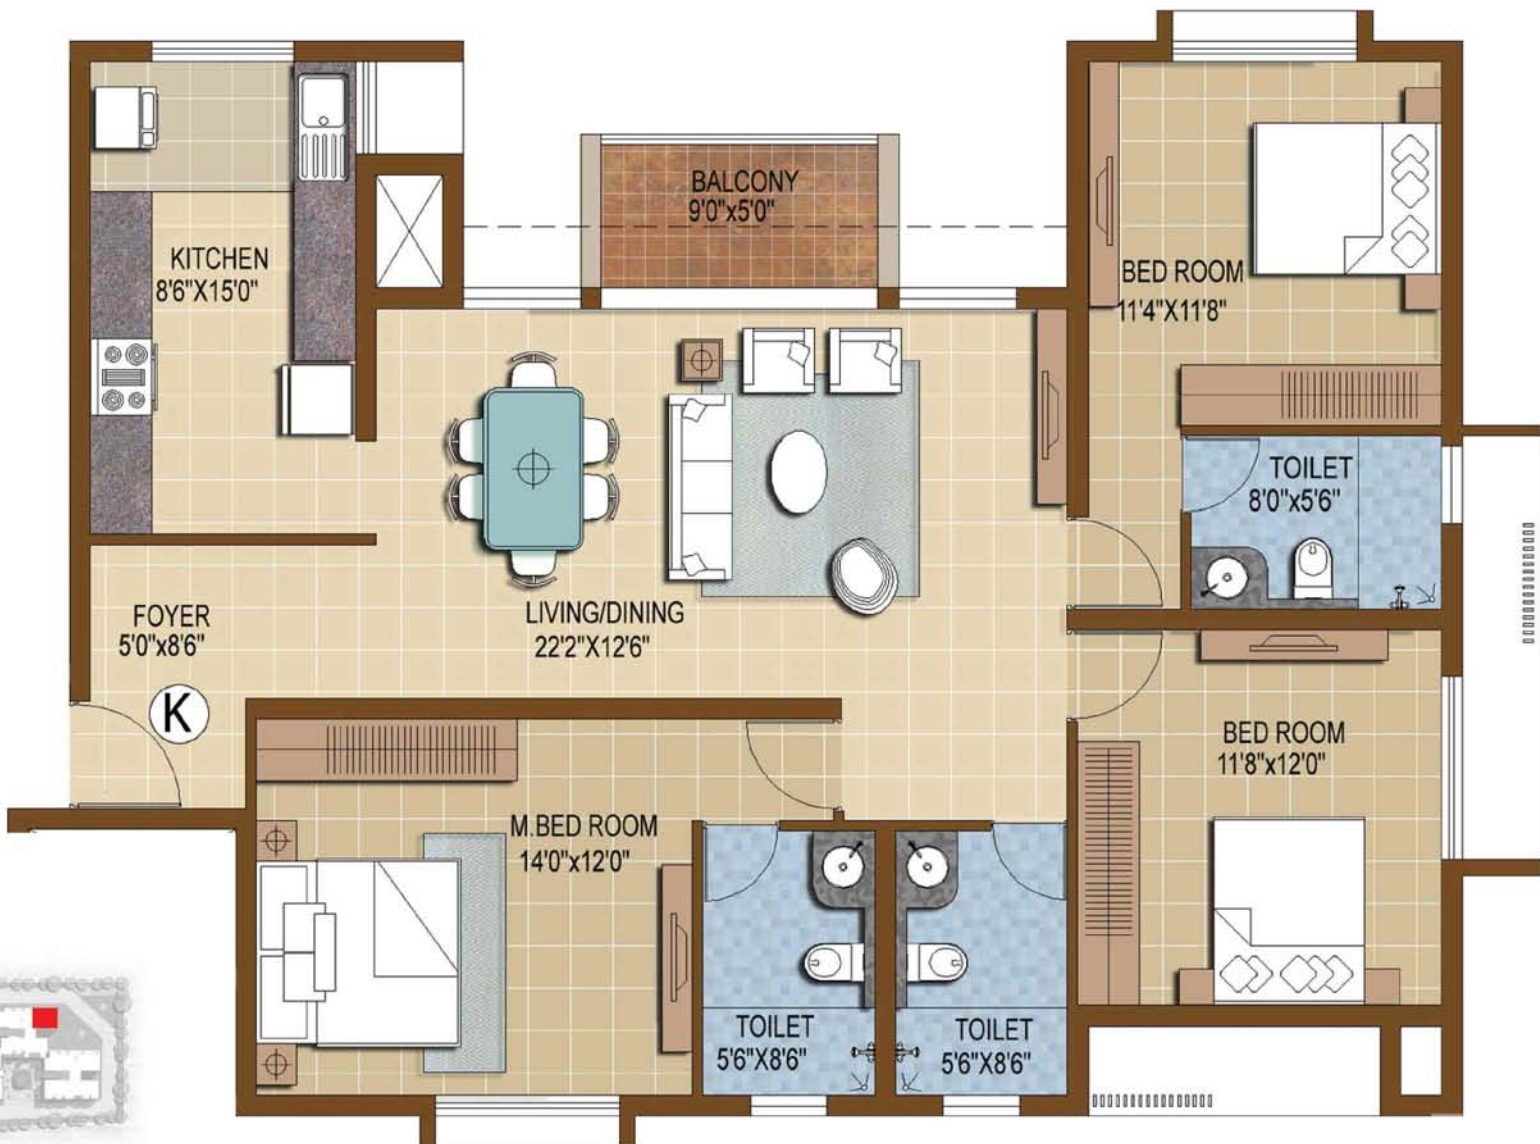

LOBBY ENTRANCE

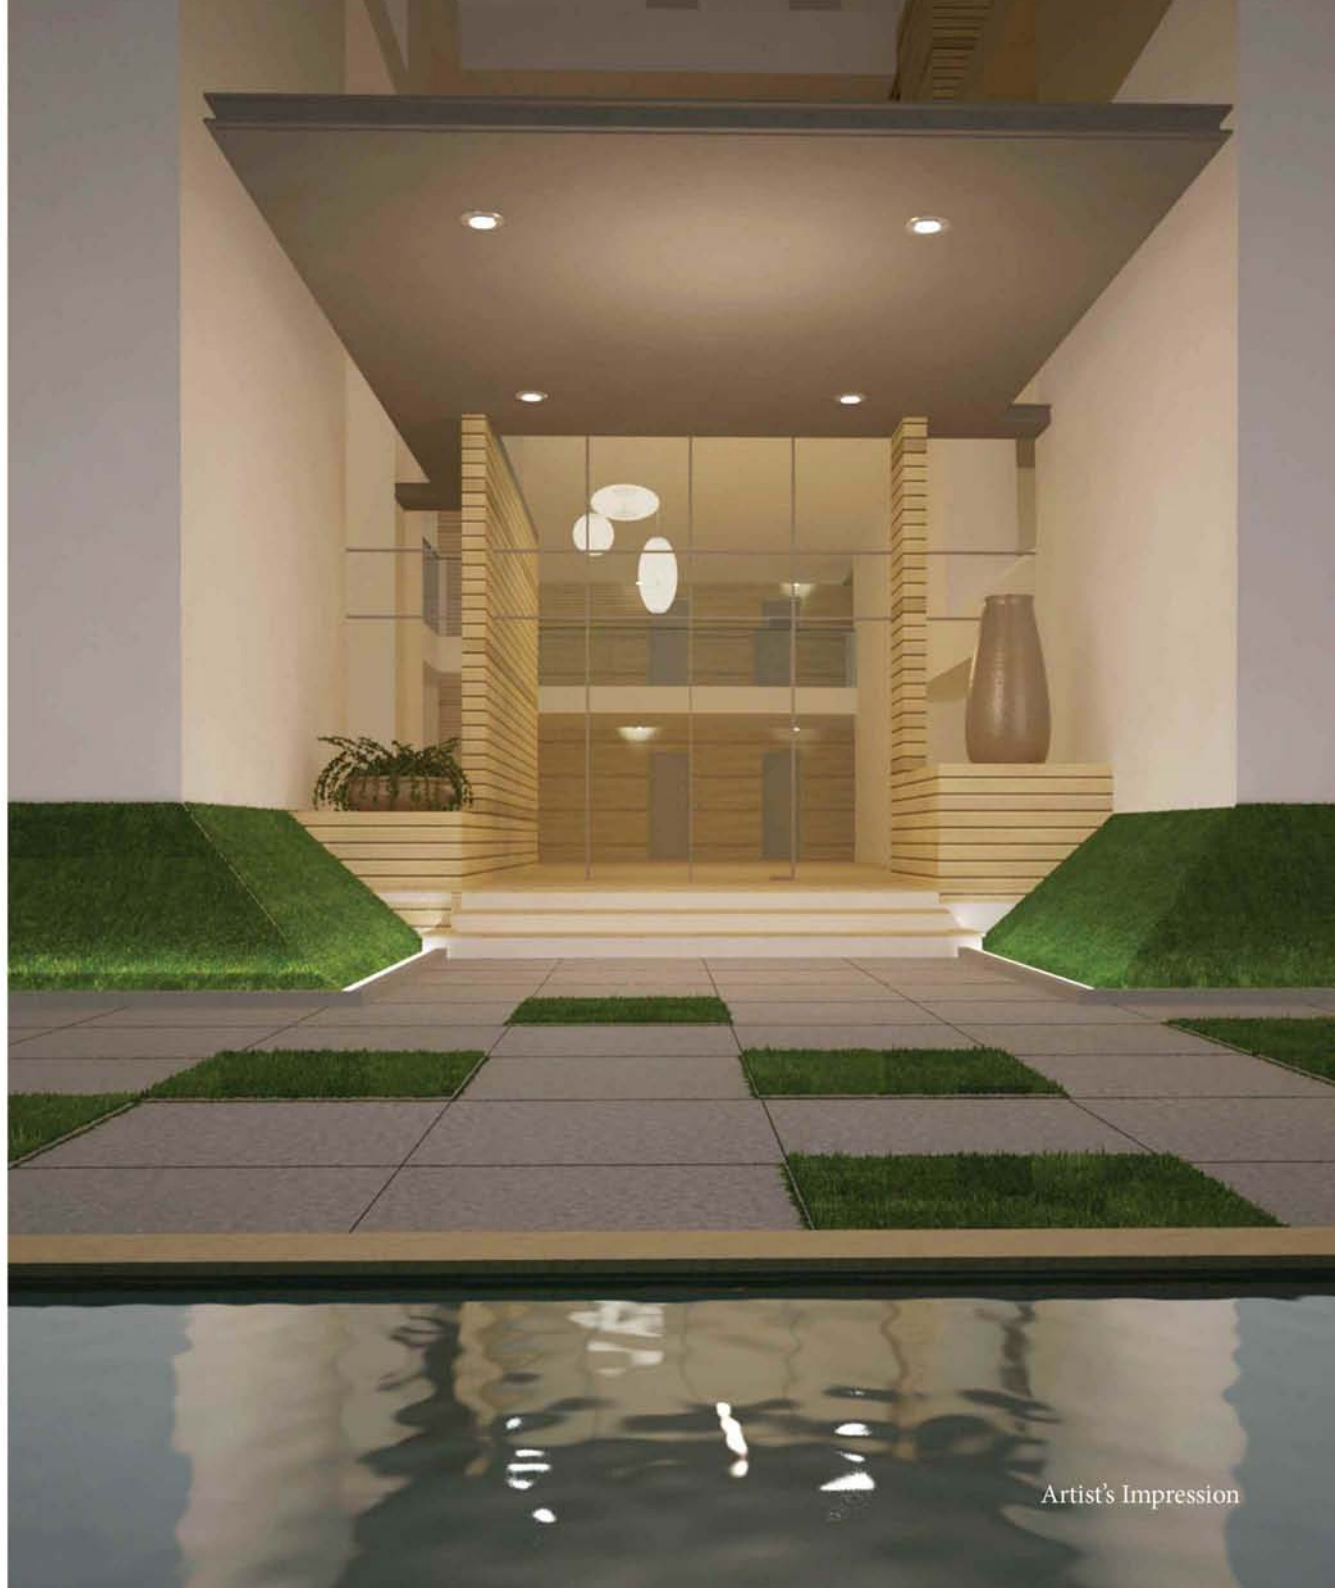


Artist's Impression

# Unit Plan L - 3 Bedroom Unit

Unit Area - 1688 Sft


Block - 03

Levels - All Levels

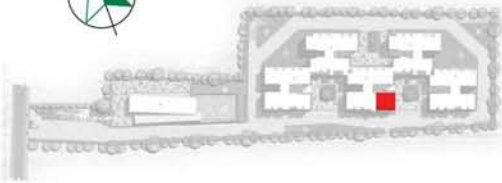

# Unit Plan M - 3 Bedroom Unit

Unit Area - 1713 Sft  
Block - 01  
Levels - All Levels


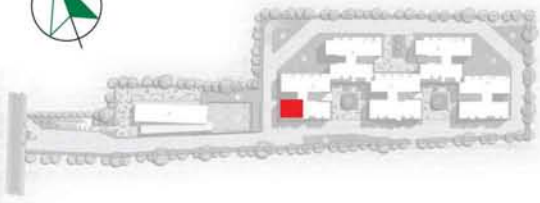


# Unit Plan N - 3 Bedroom Unit

Unit Area - 1749 Sft

Block - 03

Levels - All Levels

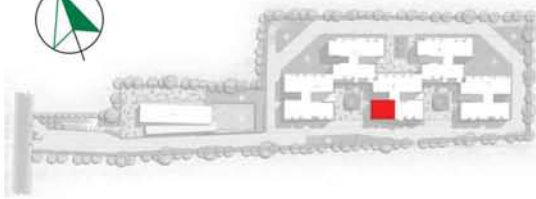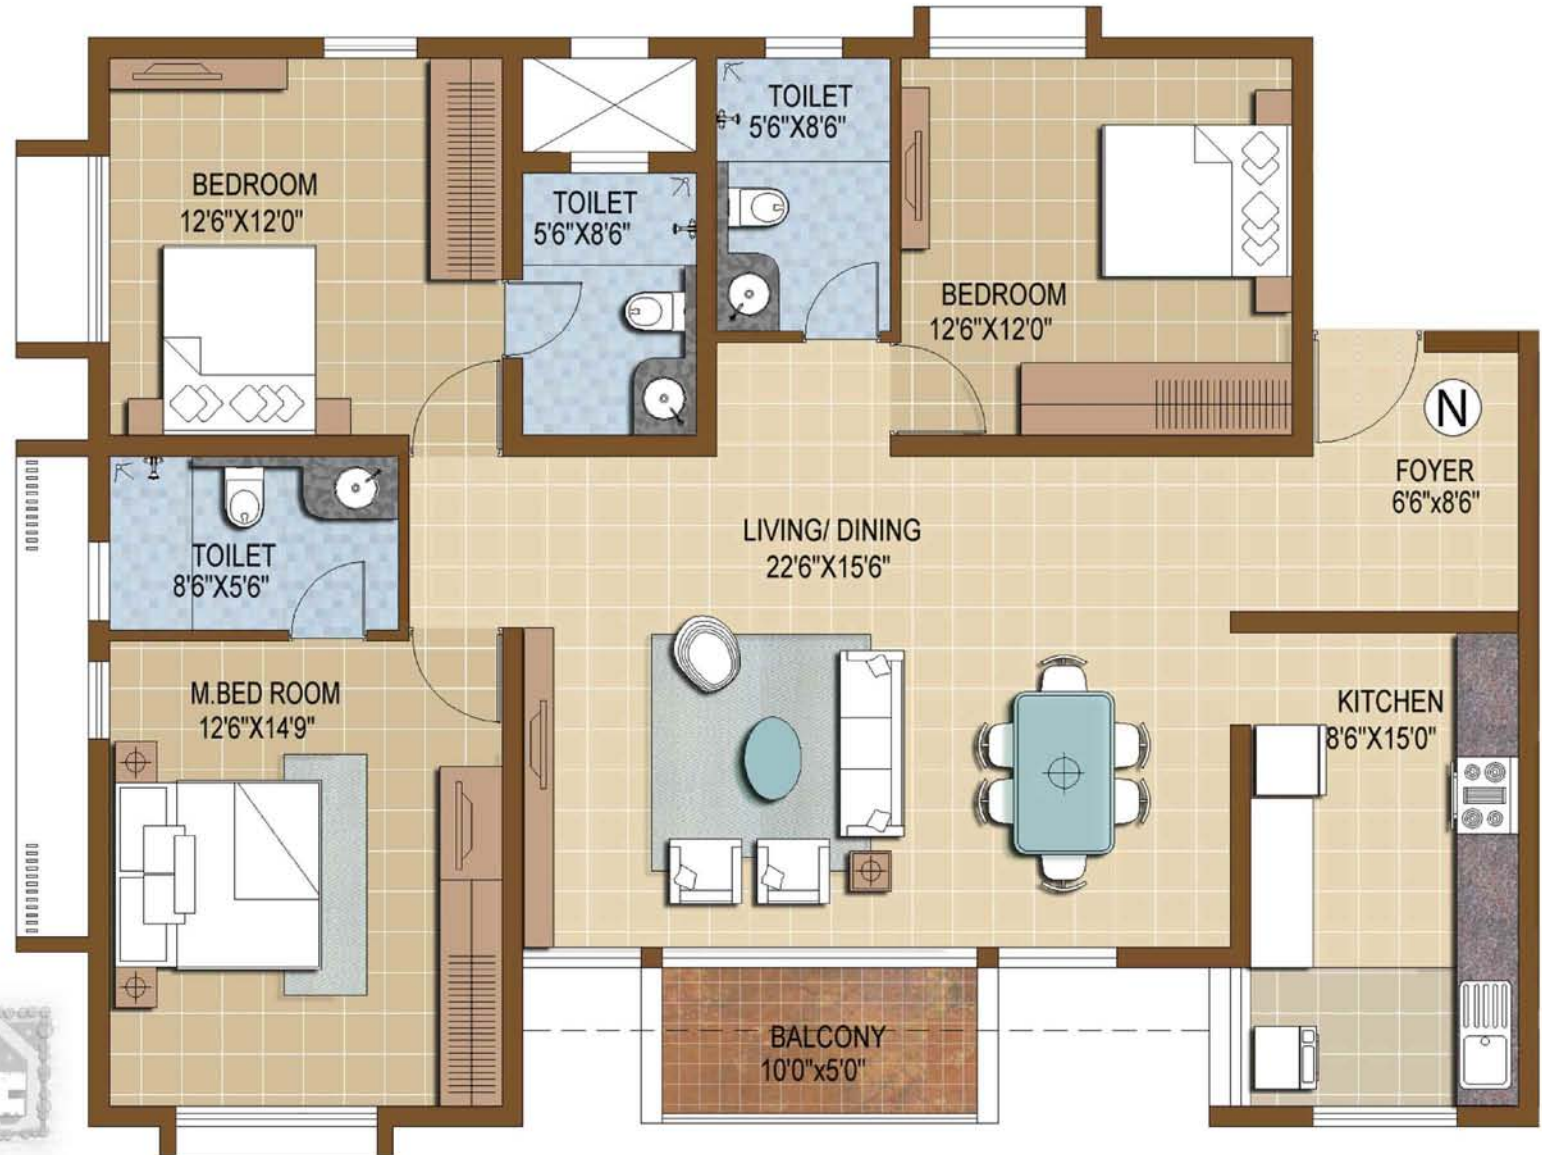


Night View



Artist's Impression

Location Map

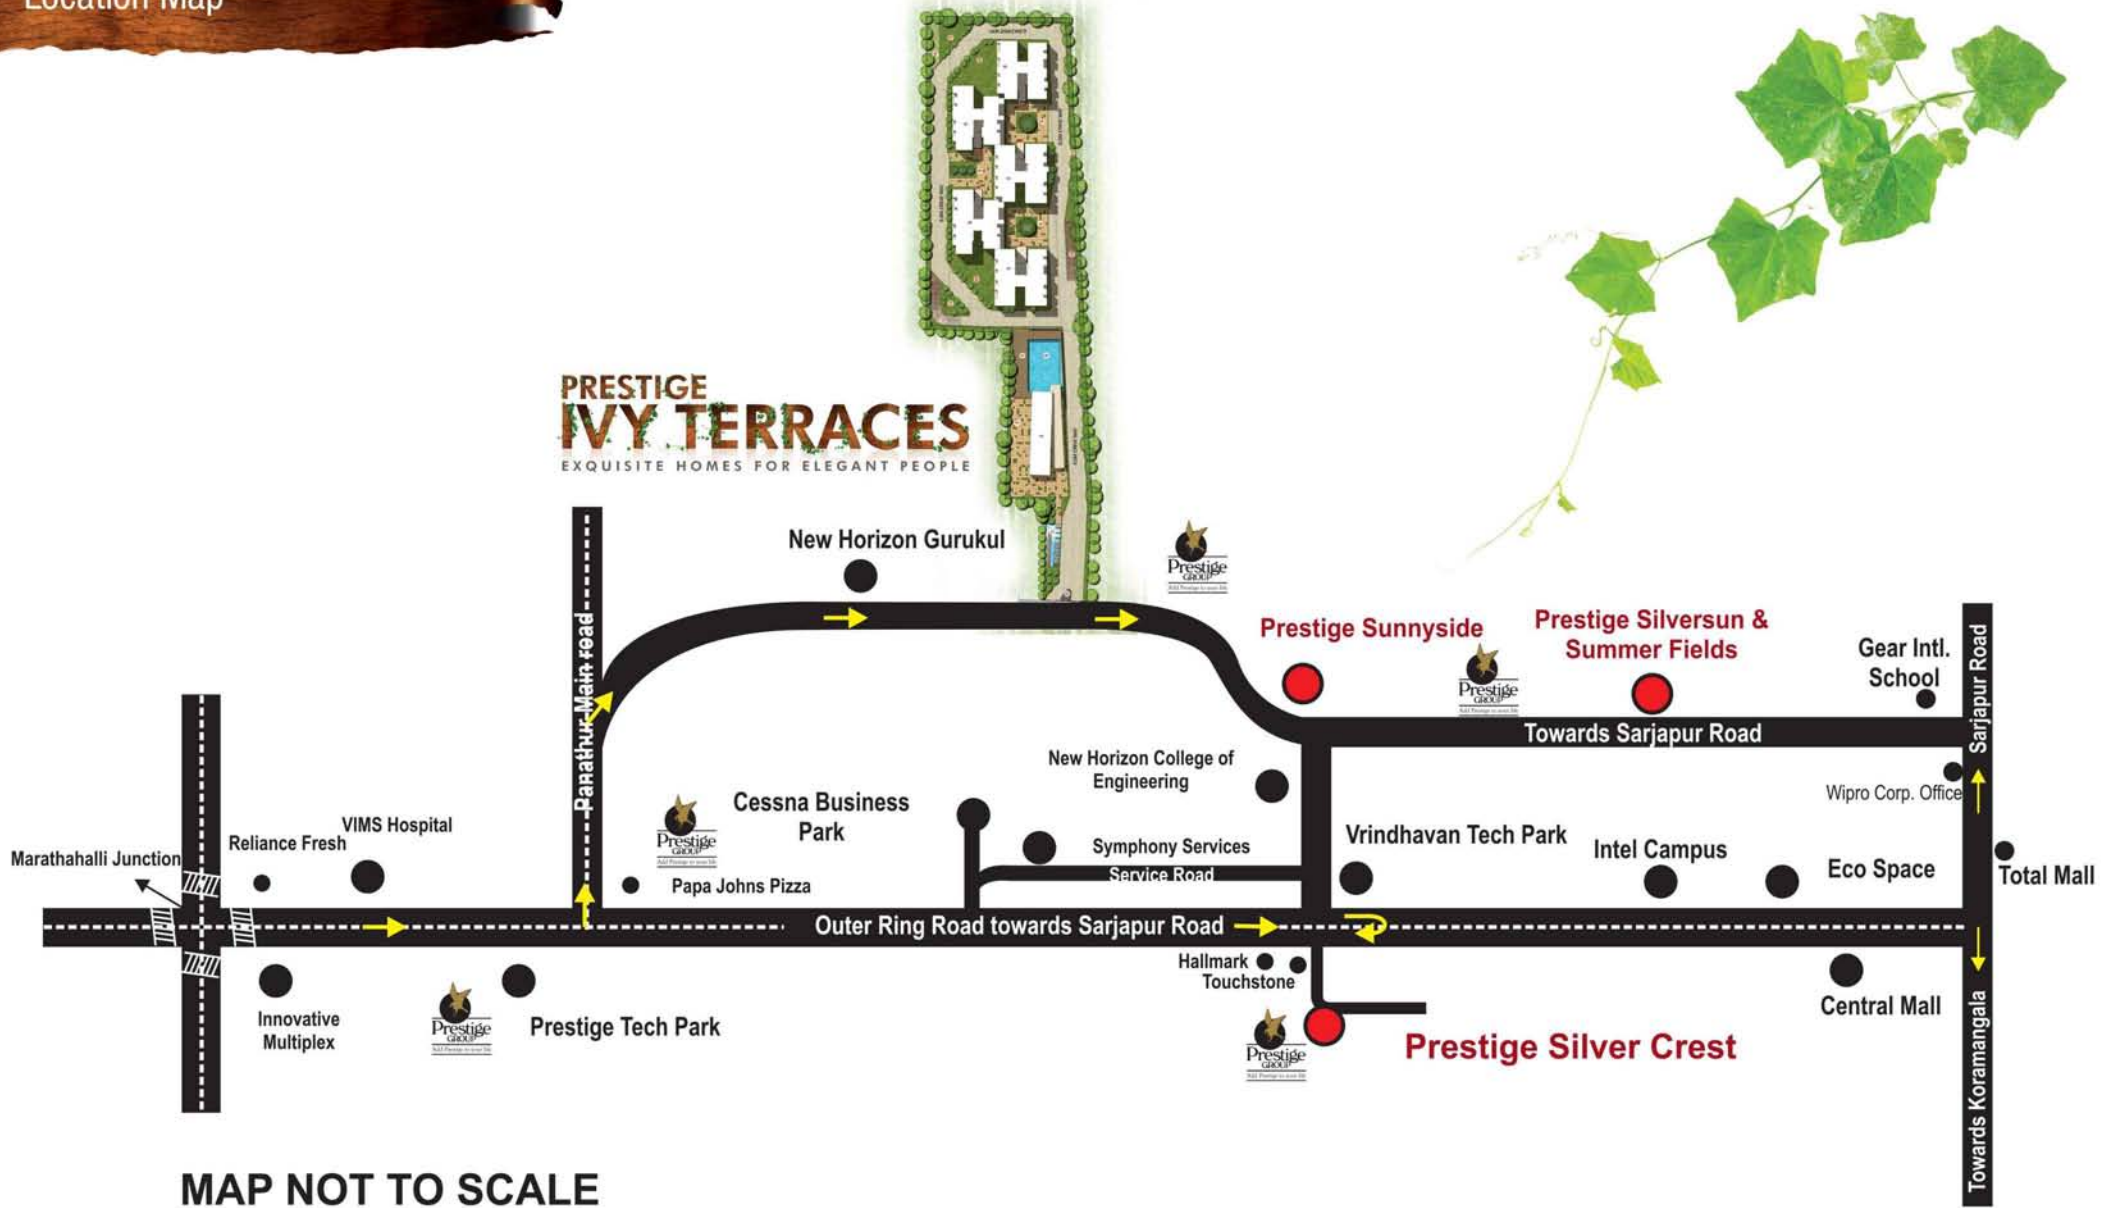

MAP NOT TO SCALE





**Prestige Estates Projects Limited**

'The Falcon House', No.1, Main Guard Cross Road, Bangalore - 560 001.  
Ph: +91-80-25591080. Fax: +91-80-25591945. E-mail: properties@vsnl.com

[www.prestigeconstructions.com](http://www.prestigeconstructions.com)

• Bangalore • Chennai • Goa • Hyderabad • Kochi • Mangalore • Mysore

Follow us on



This booklet is conceptual and not a legal offering. The promoter reserves the right to change, alter, add, or delete any of the specifications mentioned herein without prior permission or notice. The furniture shown in the plans is only for the purpose of illustrating a possible layout and does not form a part of the offering. Further, the dimensions mentioned do not consider the plastering thickness.