



P R E S T I G E
M I S T Y
W A T E R S

M A K E W A V E S W I T H G R A C E




Mornings at Bangalore are about a nip in the air, a light mist swirling about you and a cool wind sending pleasurable shivers down your spine. Wake up to a home where you can get your day off to just such an invigorating start.

Prestige Misty Waters is a verdant, well laid out enclave of high rise apartments situated just off the Outer Ring Road at Hebbal. With a superb elevation, top of the line amenities, a refreshing landscape and a view to fall in love with. Every quality in fact that you have come to take for granted from Prestige. Close to all essential conveniences and yet comfortably insulated from the bustle and bother. Just the way you prefer your home to be.

Turn the page and discover a home where you will wake up to each new day with renewed vigour to take on the world.

ENTRANCE VIEW

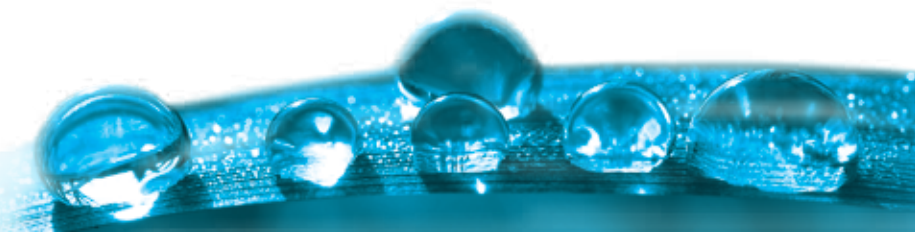

MASTER PLAN



LEGEND

- 1. ENTRY
- 2. SECURITY
- 3. EXIT
- 4. EXTENDED LAWN
- 5. PARK & OPEN SPACE
- 6. CHILDREN'S PLAY
- 7. SWIMMING POOL
- 8. DECK
- 9. TENNIS COURT
- 10. SERVICE YARD
- CA CIVIC AMENITIES

NUMBERED MASTER PLAN



LEGEND


- 2 BED
- 2.5 BED
- 3 BED
- 4 BED

TYPE L - 4 BED UNIT

■ Area - 2375 sft ■ Tower - 1 ■ Levels - 1 - 23



TYPICAL FLOOR PLAN

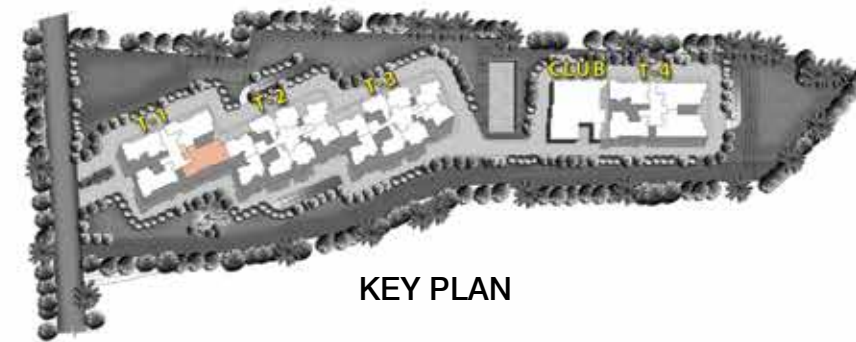

KEY PLAN

TYPE M - 4 BED UNIT

■ Area - 2392 sft ■ Tower - 1 ■ Levels - 1 - 23



TYPICAL FLOOR PLAN




KEY PLAN




TYPE N - 4 BED UNIT

■ Area - 2483 sft ■ Tower - 4 ■ Levels - 1 - 25

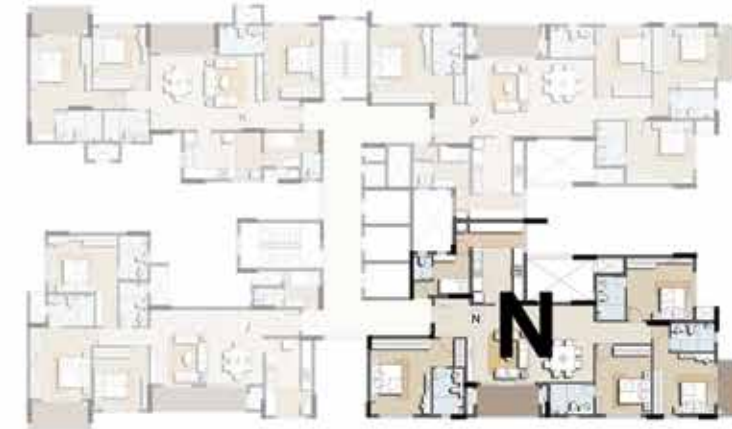

TYPICAL FLOOR PLAN

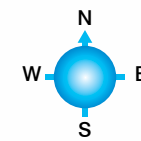


KEY PLAN

TYPE P - 4 BED UNIT

■ Area - 2476 sft ■ Tower - 4 ■ Levels - 1 - 25



TYPICAL FLOOR PLAN

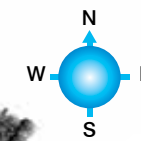


KEY PLAN




CLUB VIEW



NIGHT VIEW

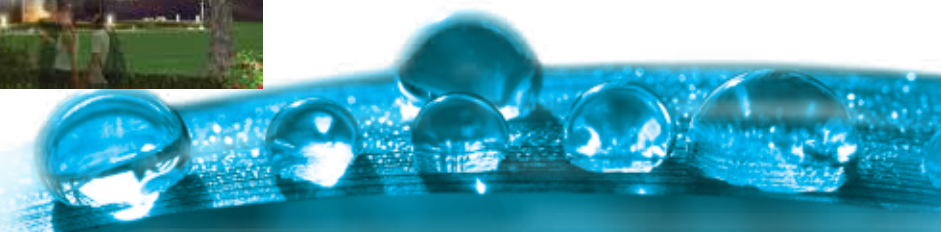

LOCATION MAP

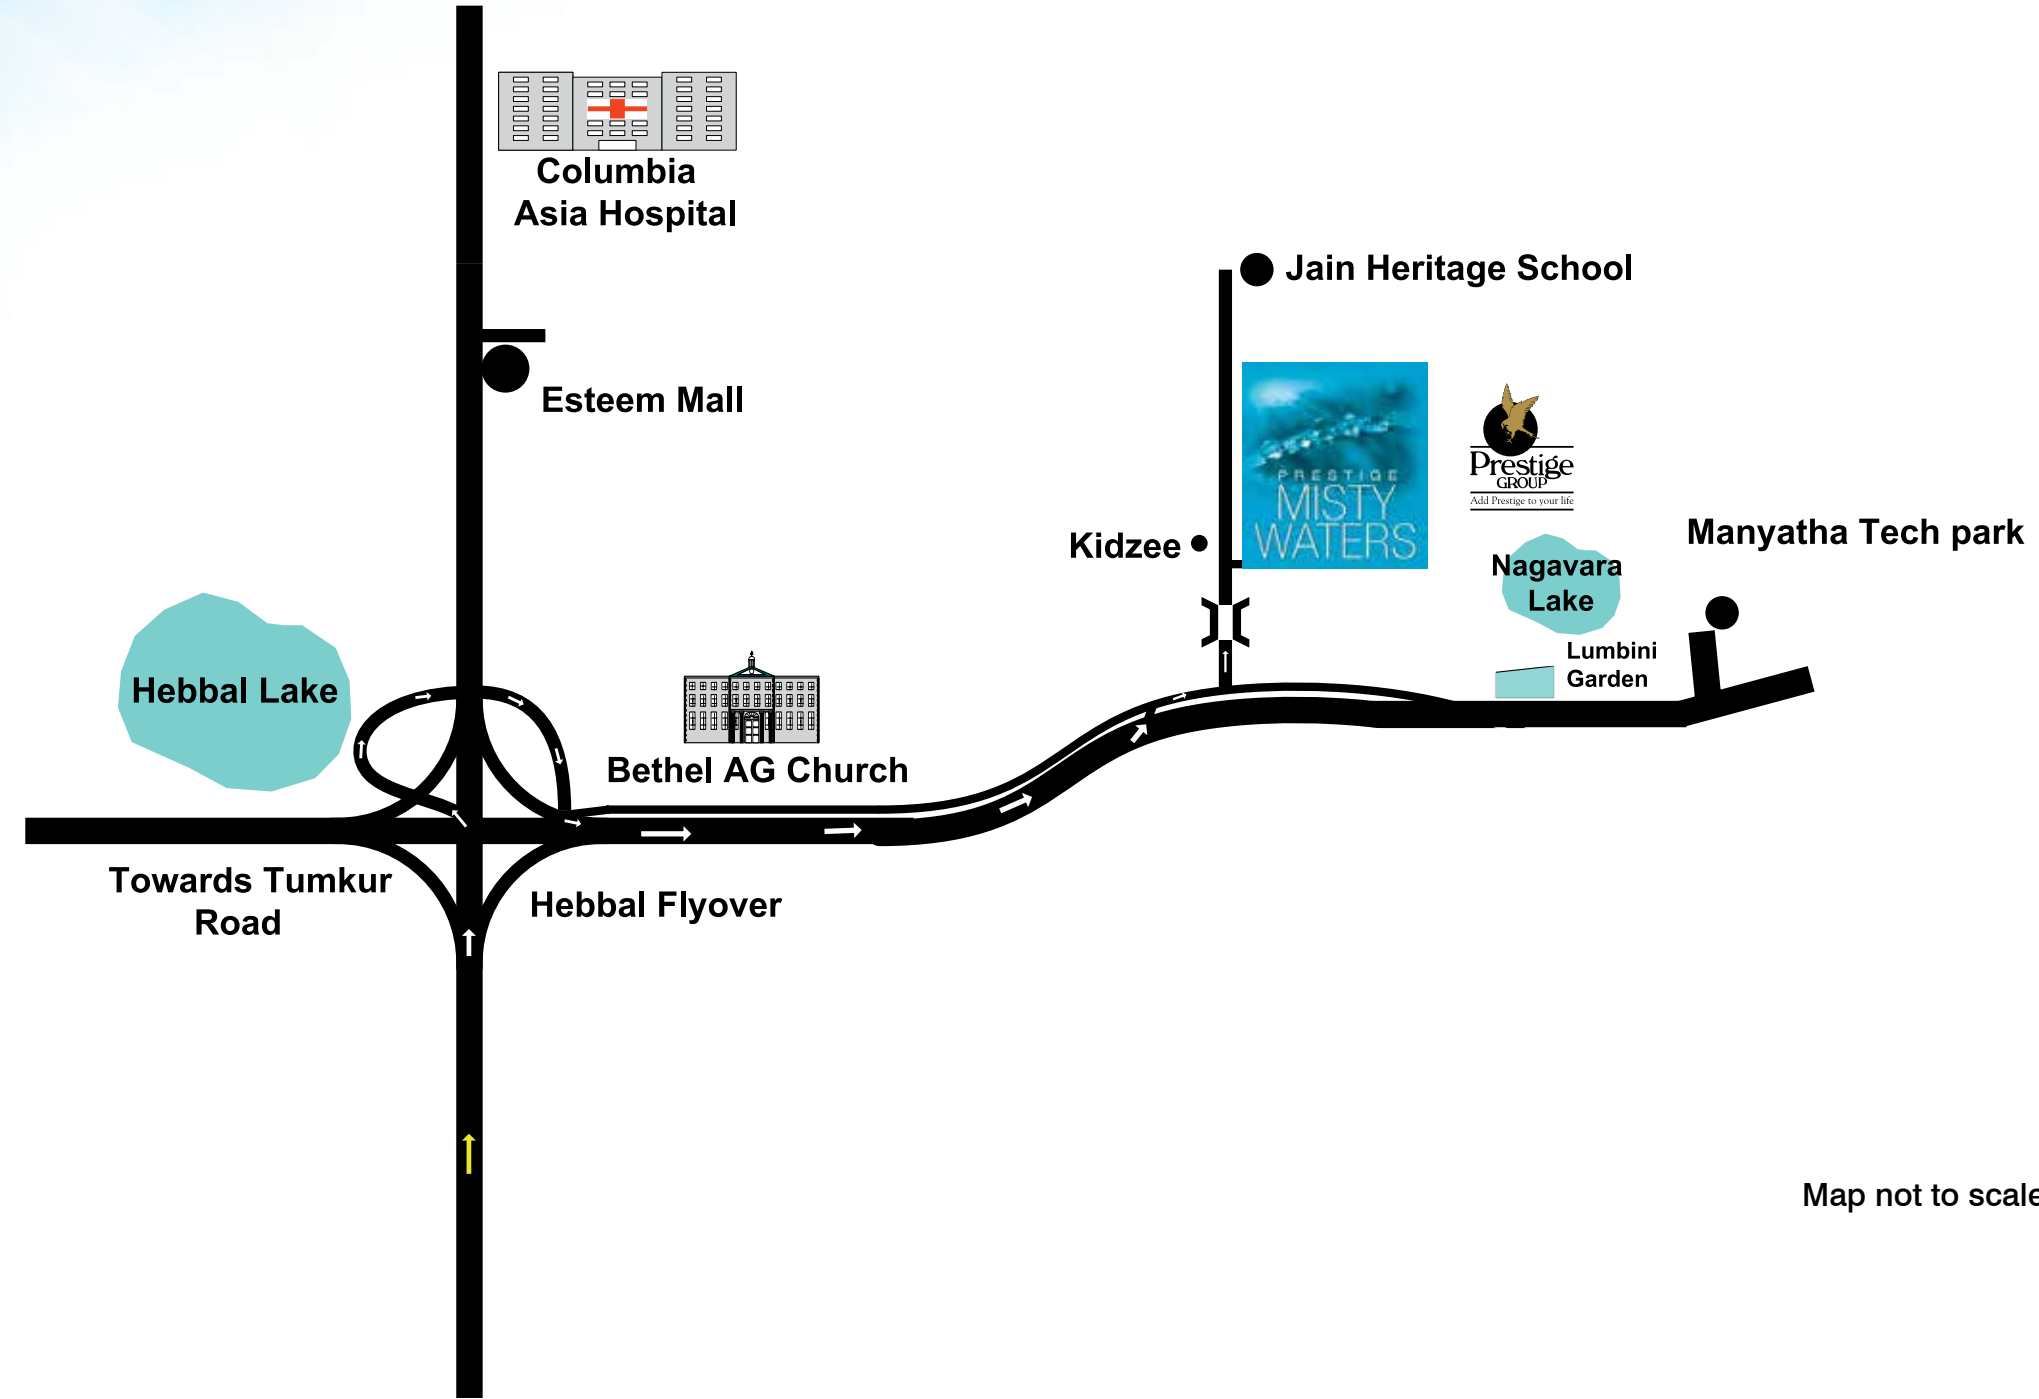

Map not to scale





Prestige Estates Projects Limited

'The Falcon House', No.1, Main Guard Cross Road, Bangalore - 560 001.

Ph: +91-80-25591080. Fax: +91-80-25591945.

E-mail: properties@vsnl.com



This booklet is conceptual and not a legal offering. The promoter reserves the right to change, alter, add, or delete any of the specifications mentioned herein without prior permission or notice. The furniture shown in the plans is only for the purpose of illustrating a possible layout and does not form a part of the offering. Further, the dimensions mentioned do not consider the plastering thickness.