

127 RAJ  
HOMES

MIRAROAD EAST



Artist's Impression



## Reside, where luxury resides...

Nestled in the heart of Mira Road near Iskon temple, 127 Raj Homes boasts of remarkably versatile and alluring large 1 BHK and 2 BHK homes that are designed to regale you with a platter of luxury in the form of unparalleled amenities, well styled features and a prime location. An epitome of architectural excellence and flawless innovation, this multi storeyed tower exemplifies expert craftsmanship with state-of-the-art-designs, contemporary internal and external amenities, a grand entrance lobby and best of all, airy rooms with balconies on the upper floors which offer a scenic vista worthy of only those few with an eye for beauty.









# A canvas for your dreams





1 BHK





WING A

1ST-6TH & 8TH-11TH FLOOR PLAN



2 BHK WITH BALCONY




WING A

13TH-17TH FLOOR PLAN





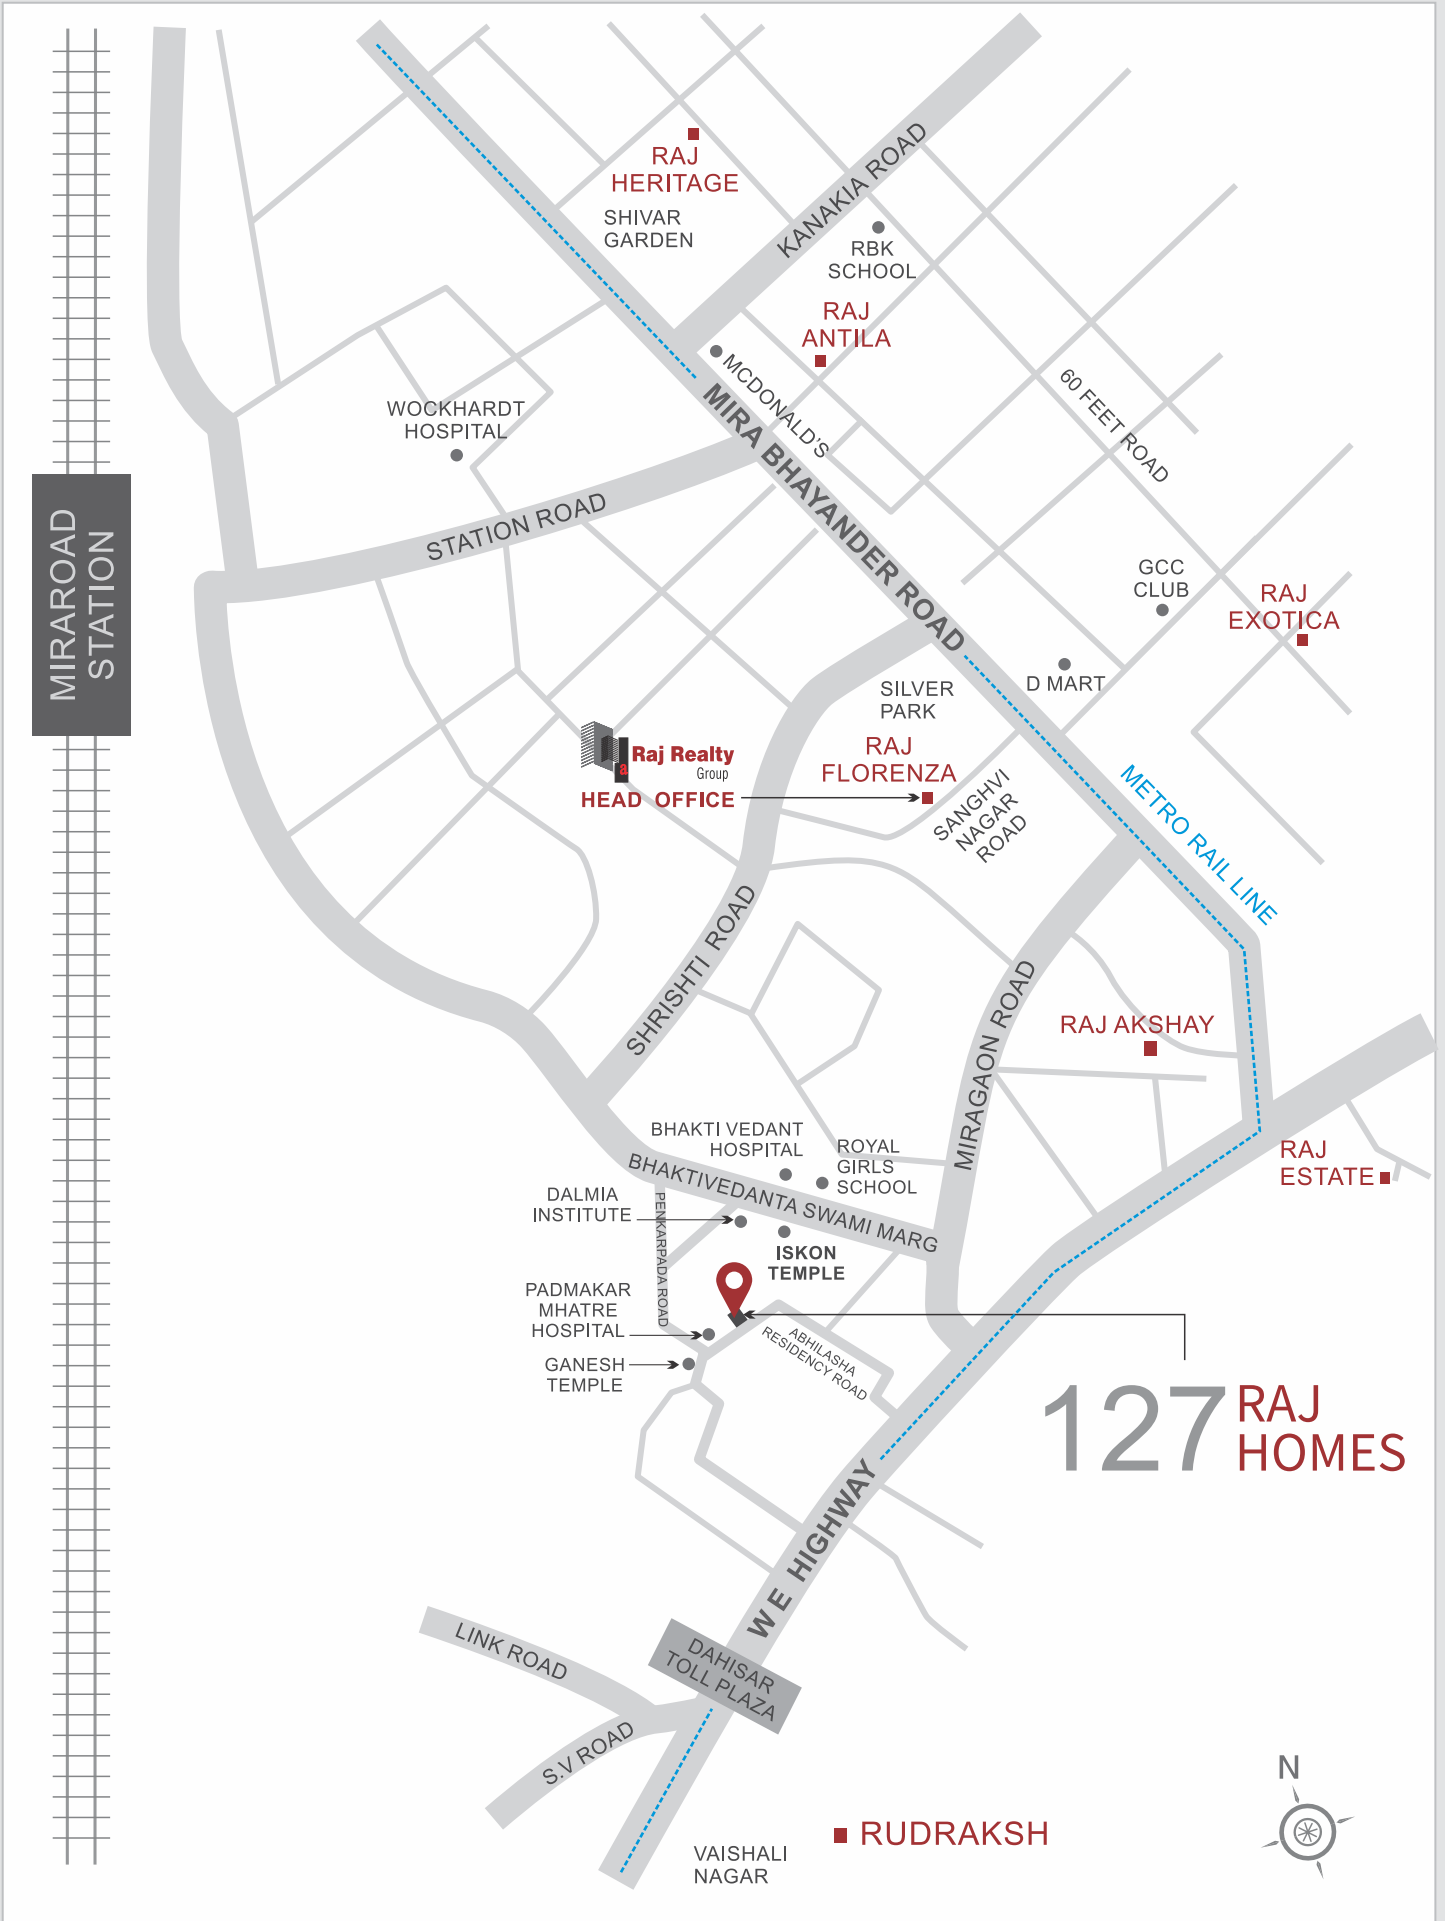

Site Address: 127 Raj Homes, Abhilasha Residency Road, Mira Road (East)



Project by



**DEVELOPER: RAJ HOMES**

**HEAD OFFICE:**

Raj Florenza, Vijay Park,  
Near Amber Plaza Hall,  
Opp. MBMC Garden,  
Mira Road (E) - 401 107

☎ 022 2855 4700 / 01  
☎ M: 74000 01748 / 49  
✉ E: [frontdesk@rajrealtygroup.com](mailto:frontdesk@rajrealtygroup.com)  
🌐 W: [www.rajrealtygroup.com](http://www.rajrealtygroup.com)



MahaRera Registration No : **P51700034776** (Project: 127 RAJ HOMES A WING)  
Available on Website : [www.maharera.mahaonline.gov.in](http://www.maharera.mahaonline.gov.in)

*Disclaimer: The information / details contained in this Brochure are purely indicative and may/may not form part of the final Project. The information / representation made / shown in this Brochure is only designers / architect's conception with the intention to depict tentative concept of the Project and is only indicative of the envisaged developments and the same is subject to approvals from local authorities. Developers reserve rights to make additions, deletions, alterations or amendments as and when it deem fit and proper and in accordance with applicable laws. No representation or warranty is made or intended and no commitments are being given under this Brochure as to the accuracy or totality of the Project as represented under this Brochure.*

*The Planning as shown in this Brochure may vary / differ due to construction contingencies and site conditions, etc., consequently actual development and any other aspect may differ from what is portrayed herein. All layouts, plans, specifications, dimensions, designs, measurements and locations are indicative and not to scale and are subject to variation as may be required. All dimensions are from unfinished wall surfaces, approximate and subject to construction variances. Dimensions mentioned in this Brochure are as per MOFA. Dimensions as per RERA carpet area with enclosed balcony will be shown separately. Interior designing shown in the flat/unit is only for representation purpose. Tolerance of +/- 3% is possible in the unit areas on account of design and construction variances.*

*The picture of the proposed Residential Flat/Unit and all furniture's, fixtures, items, electronic goods, amenities, landscaping, accessories etc. as well as equipments shown in fitness centre specified therein are only for the purpose of show casing the Residential Flat/Unit and we are not liable / required to provide any furniture, items, electronic goods, amenities, accessories etc. as displayed in the Brochure. The views shown in the Brochure may vary over period of time. All intending purchaser's are bound to inspect all plans and approvals and acquaint with the relevant information in this Project.*

*You are therefore required to verify all the details, including area, amenities, services, terms of sales and payments and other relevant terms independently with the sales team / company as well as about our project in RERA website, prior to concluding any decision for buying any unit(s) in the above Project. In any event, we shall not be liable for any expense, claim, loss or damage of whatsoever nature, caused due to reliance placed upon the depiction made in this Brochure of Project.*