




Oasis
V E N E T I A
H E I G H T S

130 Mtr. Expressway, opp. Sec. Zeta-I
Greater Noida

NOT JUST A PART OF GR. NOIDA, BUT IN THE HEART OF GR. NOIDA

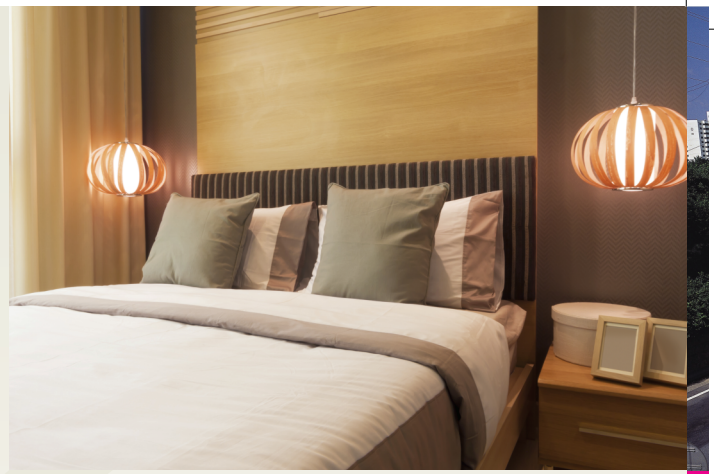

The epitome of architectural luxury and status, welcome to Venetia Heights. An ideal home nestled in the heart of Greater Noida, the lifestyle hub. Greater Noida is a premier township of NCR & in itself is a world-acclaimed destination. At Venetia Heights everything you want is within easy reach - from shopping, dining, education to healthcare. The premium apartments here and the tranquil surroundings will make your life satiating. Homes here promise a lifestyle that's worth living and flaunting too. Venetia Heights will not only add a new dimension to your lifestyle but also enhance your living standard.

Though the outlook is luxurious, the cost is not. Venetia Heights offers you an option of 1, 2 & 3 BHK apartments that are totally affordable. So come and experience pure bliss & that too in a pocket friendly budget.



RICH HOMES





RICH ADDRESS

The main attraction of Venetia Heights is its location. Right on the main 130 Mtr. Wide Expressway, it is amidst the fastest emerging expanse of Delhi NCR in close vicinity to leading Schools, Colleges, Hospitals & Malls of Greater Noida. With its unparalleled infrastructure, this area is becoming a preferred destination for people working in South Delhi, Noida & Ghaziabad. All these make Venetia Heights as one of the most sought after upcoming residential developments in this region.



RICHER CONVENIENCES

- Lifts in each block • 24 hours water supply • 24 hours security with intercom
- Parks, children's play area, landscaping within the complex • 75% open space • Swimming pool/ Kids' pool • Party Lawn • Rainwater harvesting
 - Grand/Featured Entrance Gate • Club House • Banquet/Party Hall
 - Badminton Court • Yoga Meditation Center • Jogging Track • Separate Kids' zone • Provision For Natural Gas Pipeline In Kitchen
 - Certified earthquake resistant structure





RICH RECREATIONS

- Swimming Pool
- Gymnasium
- Billiards Table
- Table Tennis
- Card Table
- Business Lounge
- Spa with Sauna, Steam Bath
- Cafeteria
- Indoor Games

DOORS AND WINDOWS

- Wooden door frames
- Pre-laminated flush doors/skin module shutters
- All External doors and windows of powder coated aluminum/UPVC

STRUCTURE

- Earthquake resistant R.C.C framed structure in accordance with the norms

ELECTRICAL

- Modular Switches and sockets
- Copper wiring
- Provision for A.C. Point in every room



FINISHES

- Internal wall painted with pleasing shades of OBD
- Permanent weather coated heat reflective texture paint/ equivalent on external walls
- Glazed/Ceramic tiles upto 7 ft. Height, wash basin, EWC
- Pre-polished granite platform with stainless steel sink, dado up to 2'-0" height above platform in ceramic glazed tiles in Kitchen

RICHER DETAILS



FLOORING

- Designer floor tiles in drawing & dining area
- Vitrified tiles in bed rooms
- Anti-skid ceramic tiles in kitchen and toilets
- Ceramic tiles in balconies
- Marble/Kota Stone/Tiles in Corridors, Staircase and Lobbies

FIRE FIGHTING

- Fire Fighting arrangements as per norms




Oasis
**V E N E T I A
H E I G H T S**
130 Mtr. Expressway, opp. Sec. Zeta-I
Greater Noida

130 MTS. WIDE ROAD

AMENITIES

1. Club
2. Pool
3. Party Lawn
4. Aroma Garden/Acupressure Walk
5. Evening Garden
6. Commercial Plaza
7. Kids' Play Area
8. Jogging Track
9. Putting Green
10. Gate Complex

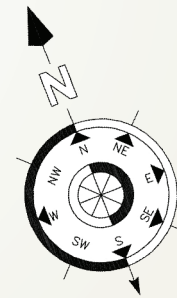

Site Plan

- 1BHK (455 SQFT)
- 1BHK (595 SQFT)
- 2 BHK+2T (850 SQFT)
- 2BHK+2T (1015 SQFT)
- 2 BHK+2T (995 SQFT)
- 2 BHK+2T+Study (1150 SQFT)
- 3 BHK+2T (1290 SQFT)

ARCHITECT



Confluence

Disclaimer: While every attempt has been made to ensure the accuracy of the plans shown, all measurements, positioning, fixtures, fittings and any other data shown are an approximate interpretation for illustrative purposes only and are not to scale. No responsibility is taken for any error, omission, miss-statement or use of date shown. The company reserves the right to make changes in the plans, specifications, dimensions and elevations without any prior notice. 1 sq. ft. = 0.0929 sq. mt., 1sq. mt. = 10.764 sq. ft., 1 ft. = 0.305 mt and 1 mt = 3.281 ft.




Oasis
V E N E T I A
H E I G H T S
130 Mtr. Expressway, opp. Sec. Zeta-1
Greater Noida

TYPE: A Executive Studio

Super Area: 455 sq. ft. / 42.270 sq. mtr.


- 1 Bedroom
- 1 Pantry
- 1 Toilet
- 1 Balcony

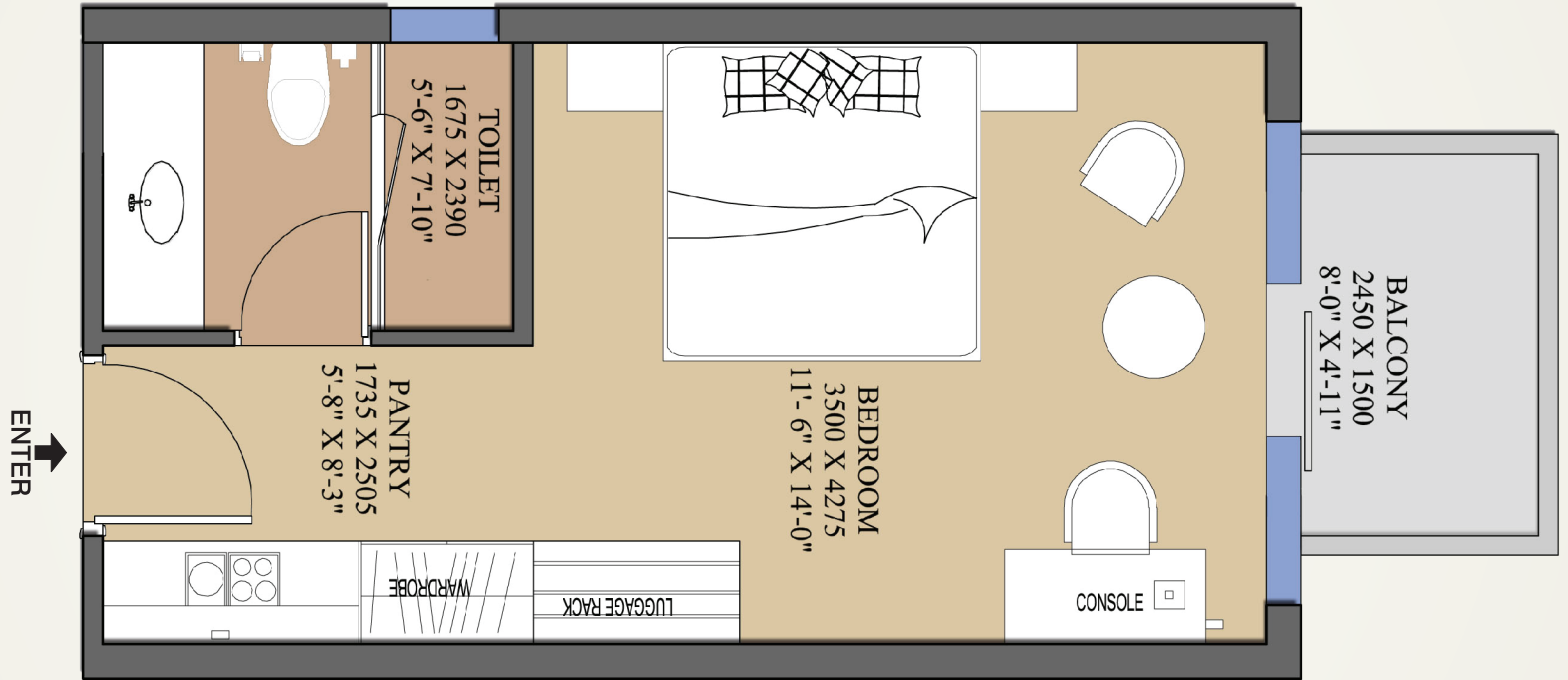

TYPE: B Premium Studio


Super Area: 595 sq. ft.
/ 55.277 sq. mtr.

- 1 Bedroom
- Drawing Room
- 1 Pantry
- 1 Toilet
- 1 Balcony

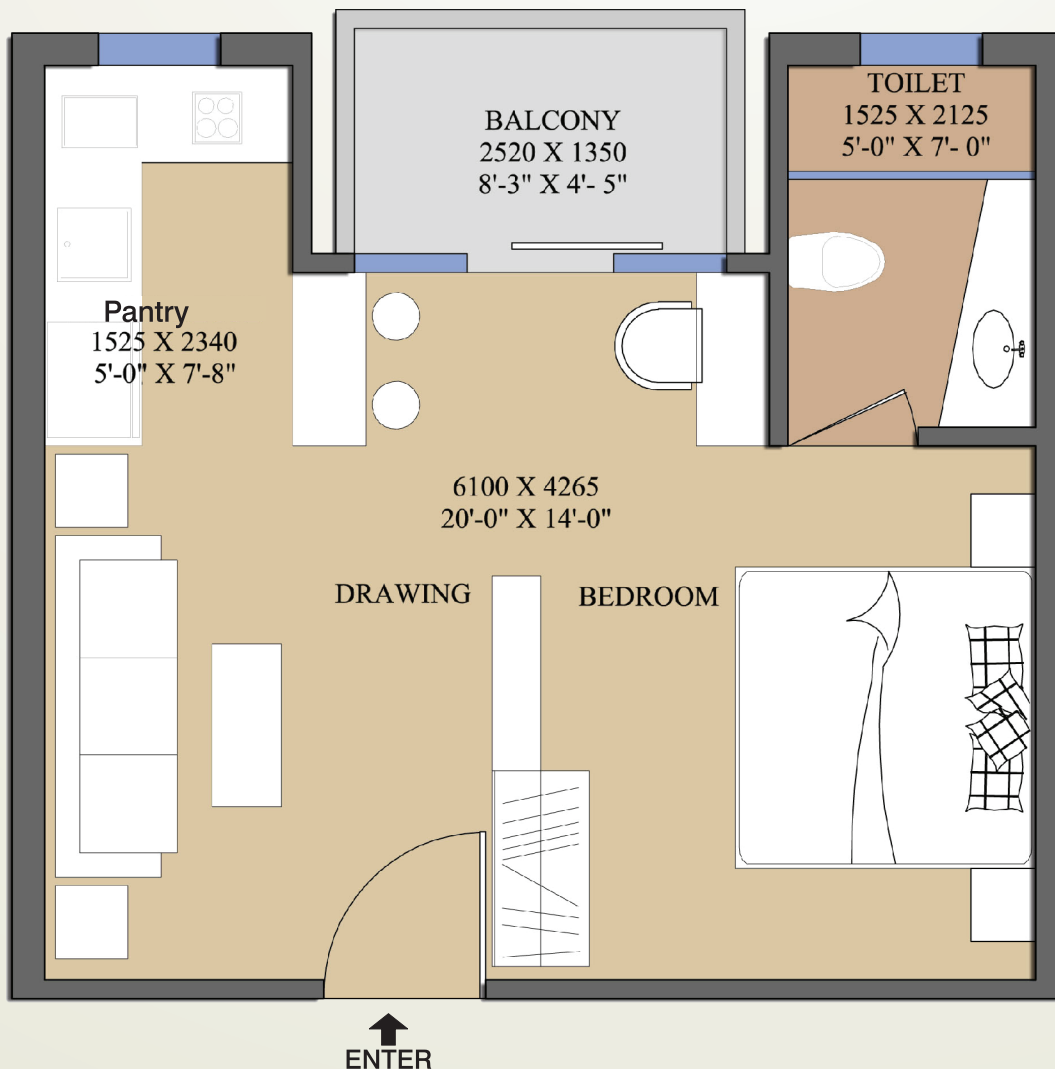

Disclaimer: While every attempt has been made to ensure the accuracy of the plans shown, all measurements, positioning, fixtures, fittings and any other data shown are an approximate interpretation for illustrative purposes only and are not to scale. No responsibility is taken for any error, omission, miss-statement or use of date shown. The company reserves the right to make changes in the plans, specifications, dimensions and elevations without any prior notice. 1 sq. ft. = 0.0929 sq. mt., 1sq. mt. = 10.764 sq. ft., 1 ft. = 0.305 mt and 1 mt = 3.281 ft.


- TYPE: C** 2 BHK
Super Area: 850 sq. ft. / 78.967 sq. mtr.
- 2 Bedroom
 - Drawing/Dining
 - 1 Kitchen
 - 2 Toilets
 - 2 Balconies

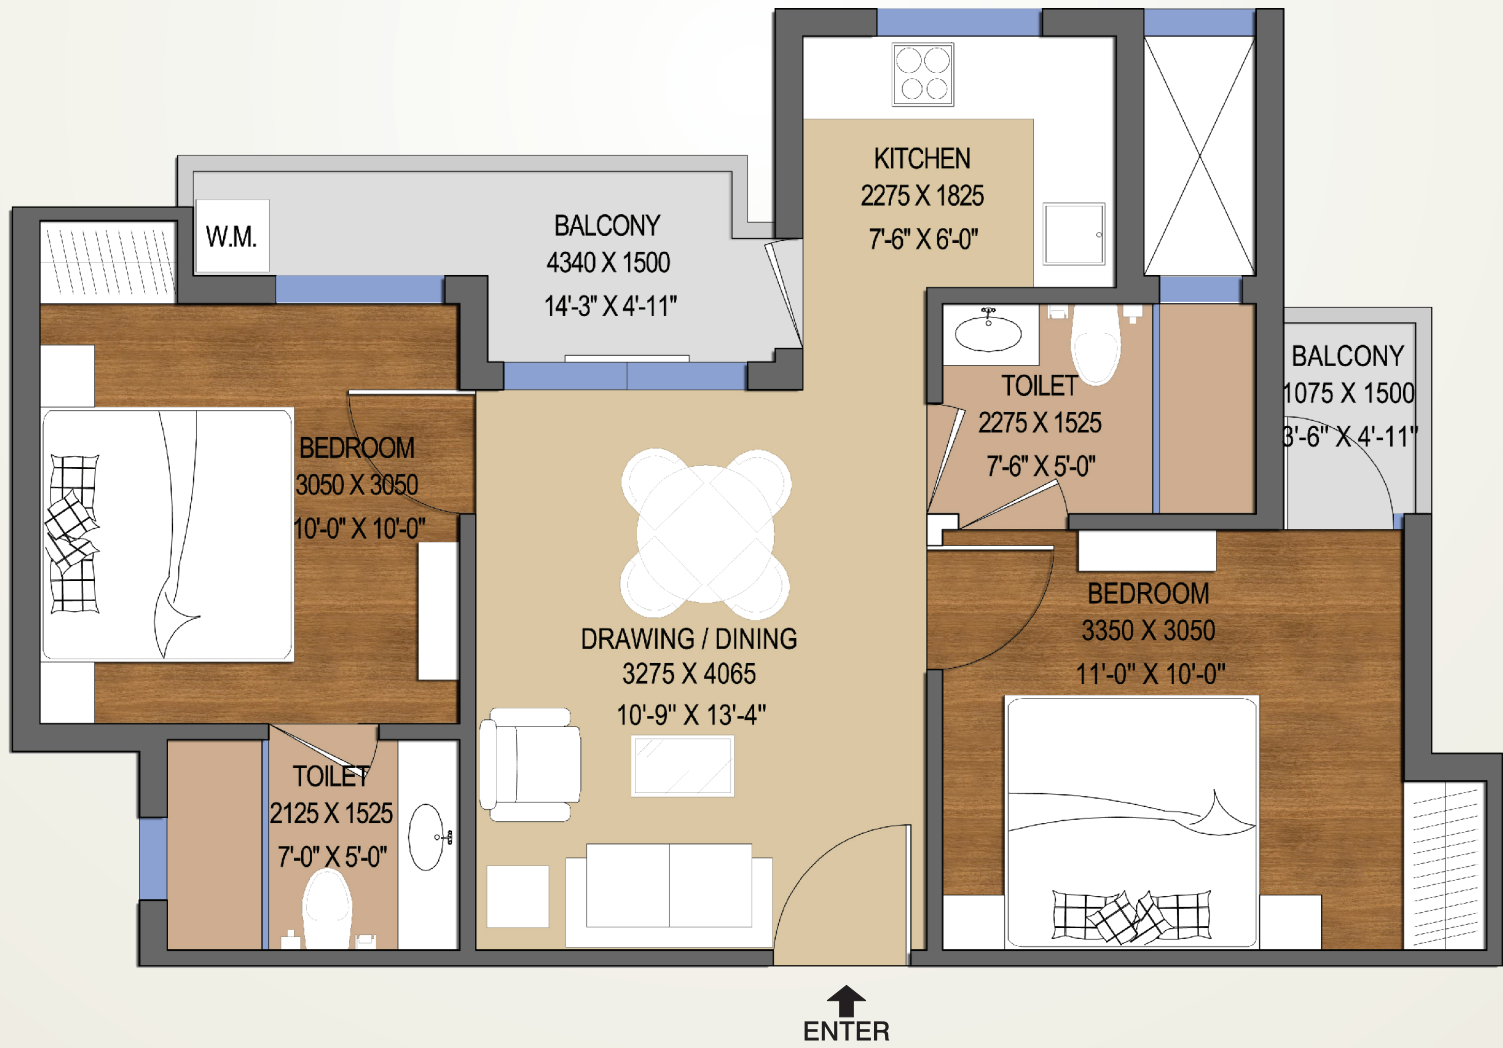


- TYPE: D** 2 BHK
Super Area: 995 sq. ft. / 92.439 sq. mtr.
- 2 Bedroom
 - Drawing Room
 - Dining Room
 - 1 Kitchen
 - 2 Toilets
 - 3 Balconies



- TYPE: E** 2 BHK + Study
Super Area: 1150 sq. ft. / 106.838 sq. mtr.
- 2 Bedroom
 - Drawing Room
 - Dining Room
 - Study Room
 - 1 Kitchen
 - 2 Toilets
 - 3 Balconies

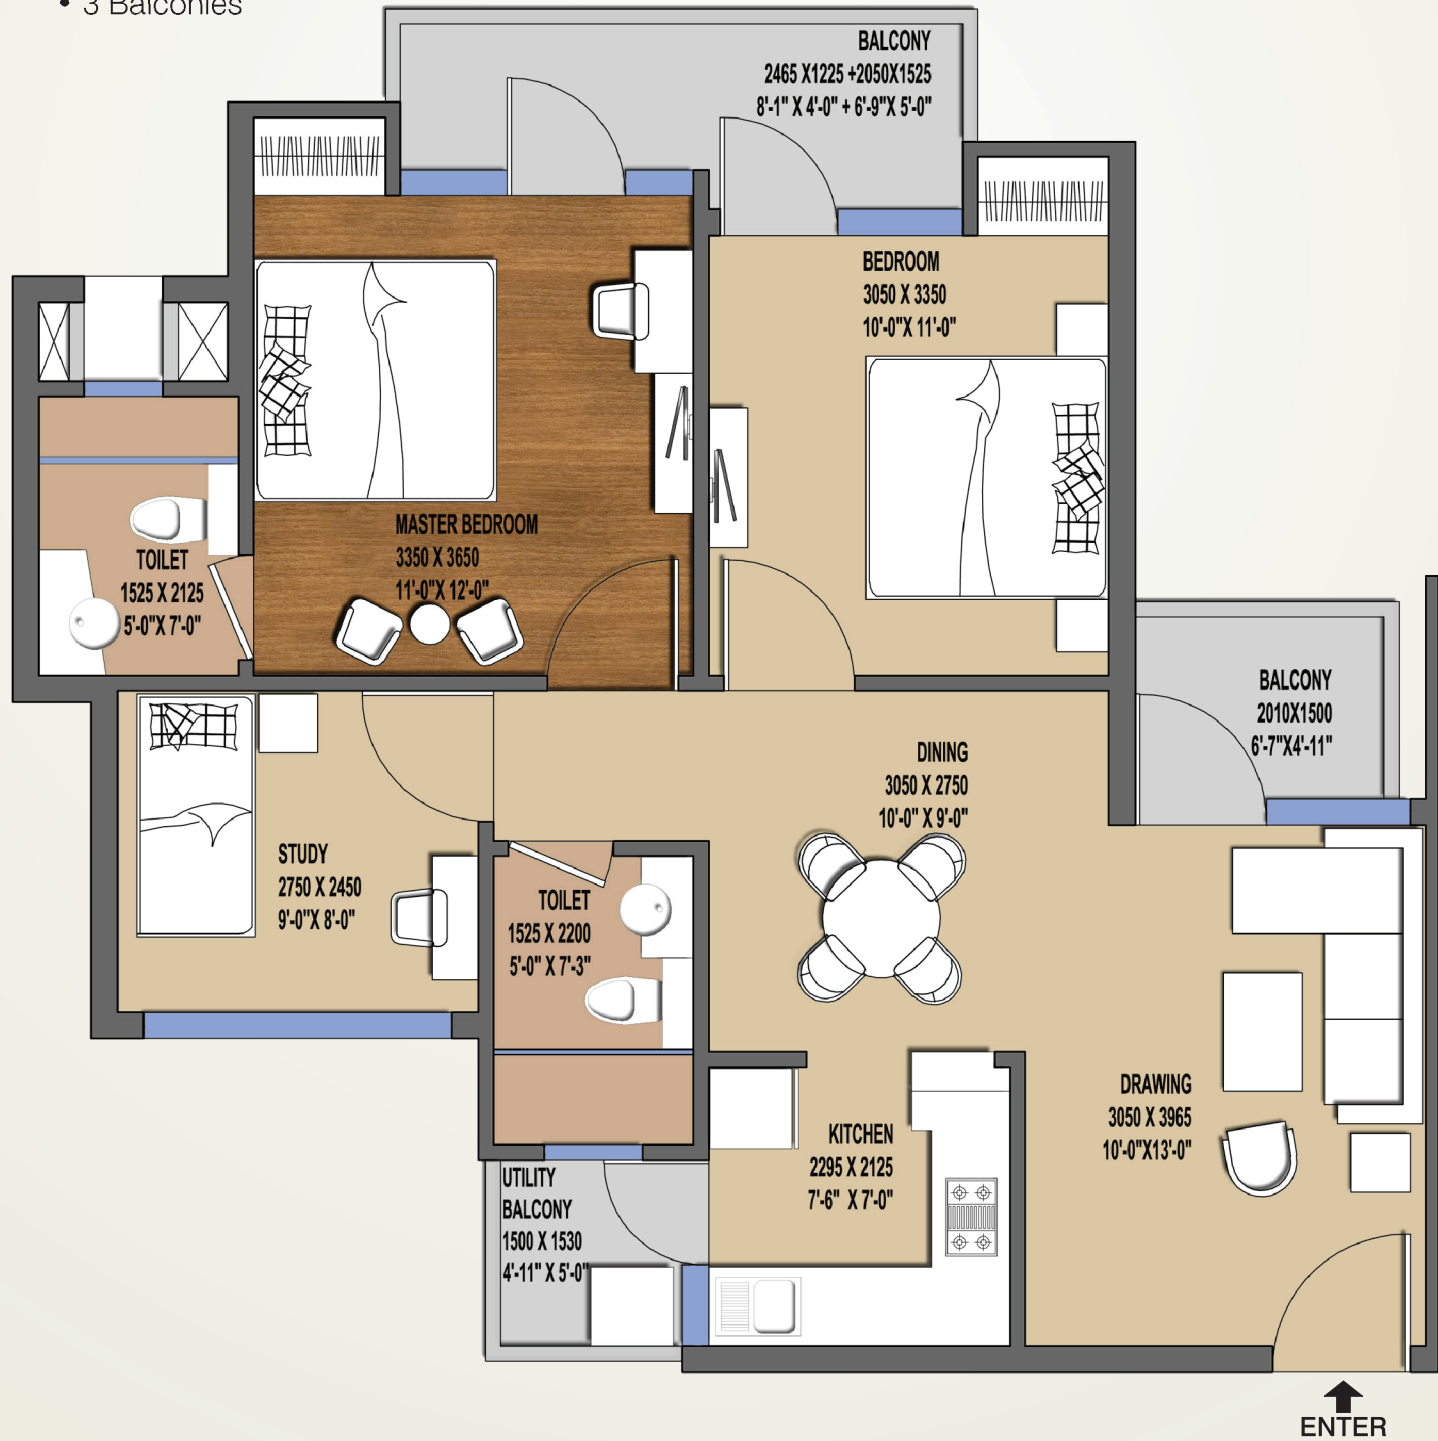

- TYPE: F 3 BHK**
Super Area: 1290 sq. ft. / 119.844 sq. mtr.
- 3 Bedroom
 - Drawing Room
 - Dining Room
 - 1 Kitchen
 - 2 Toilets
 - 3 Balconies

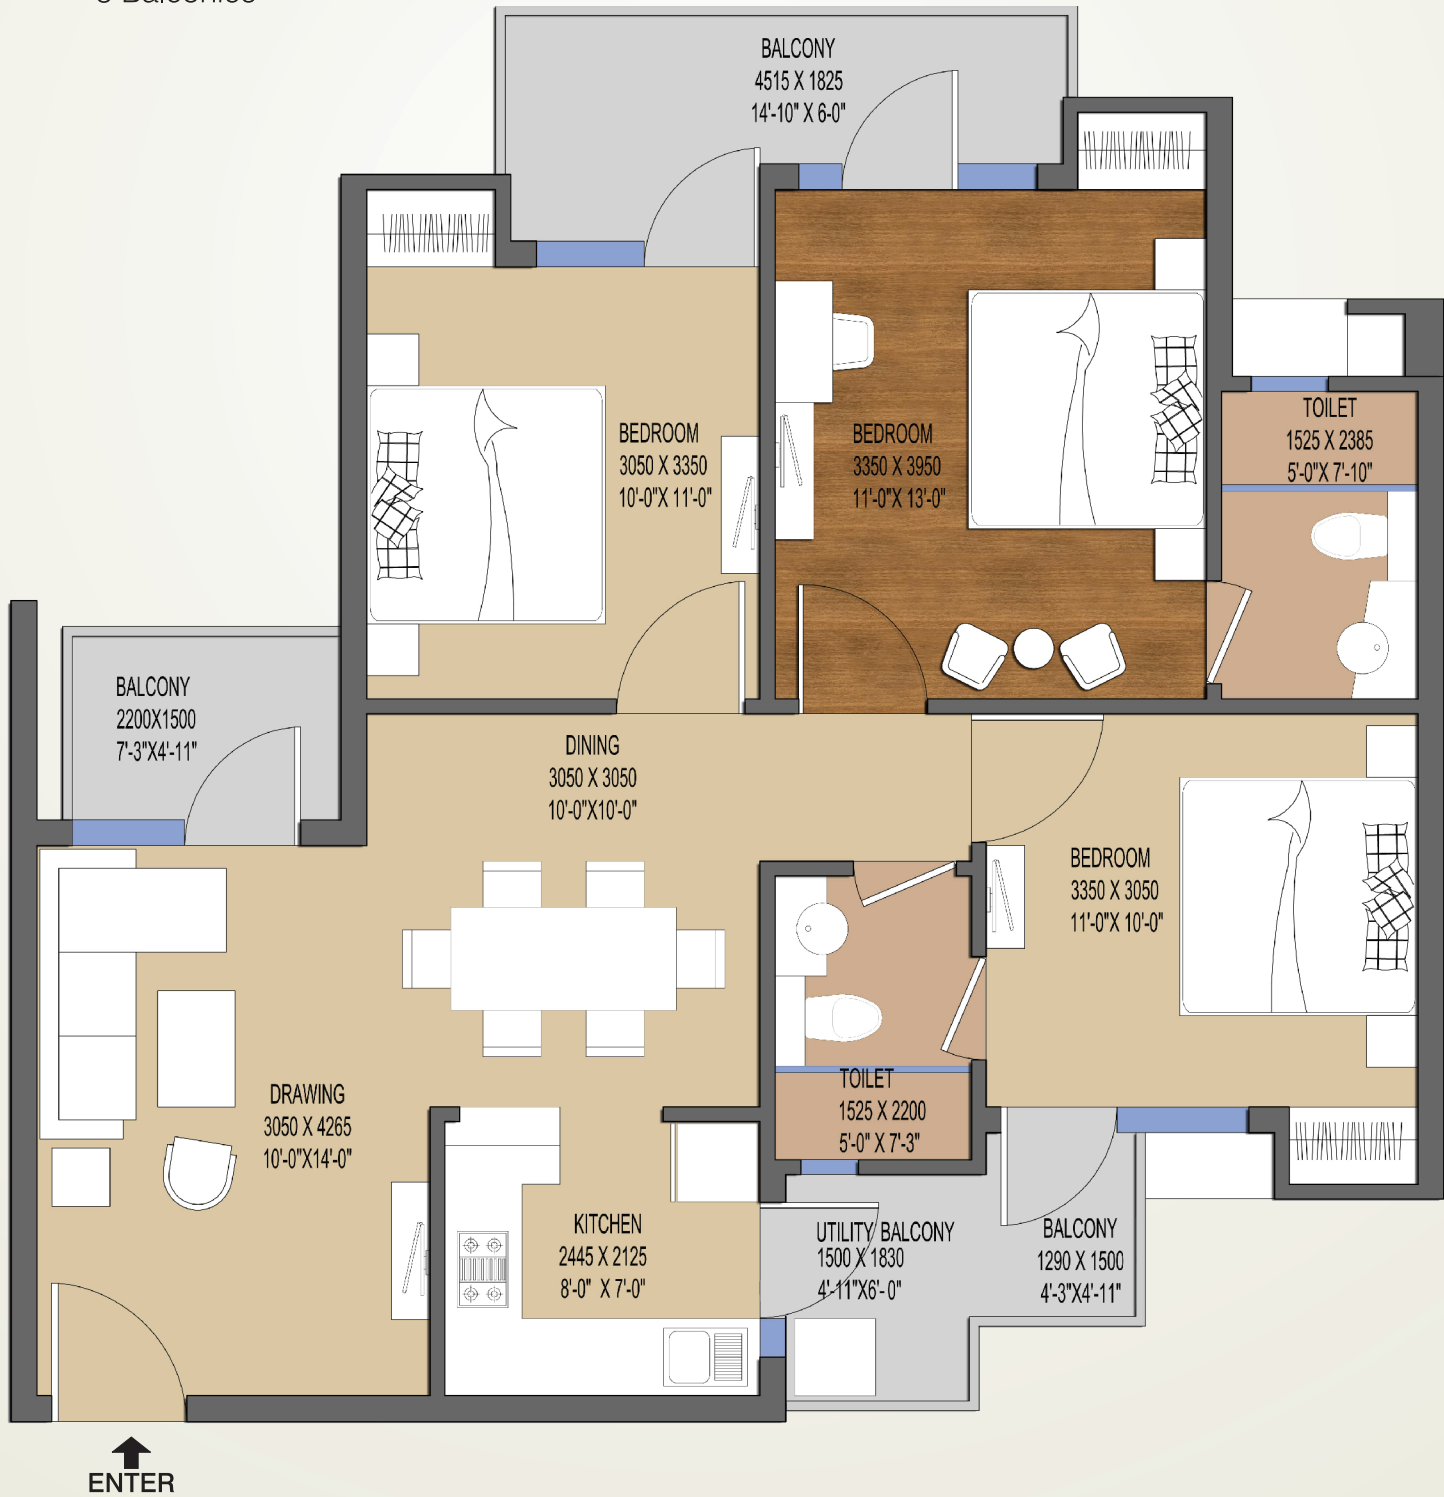




Narain Karthikeyan

creating spaces for life

We at Oasis Group have always believed that what we dream is what we achieve. Since our humble beginning in 2002 we had only one dream and that was to make Oasis Group one of the foremost names in the real estate industry of Delhi NCR. Today we have delivered more than 1,50,000 sq. ft. of residential spaces and more than 5 Million sq. ft. of housing projects are under development. We have combined our innovative ideas with current market trends to deliver elegant residential projects right on time.

The spirit of creativity and perfection of the company is reflected in our endeavor to achieve excellence in everything we do. Oasis Group continues to strive for precision and perfection and is all set to expand its real estate operations and create edifices that will be the benchmark of architectural finesse in the times to come.

OUR PROJECTS


OASIS HOMES
Sector Beta-II, Greater Noida
2/3/4 BHK Apartments



OASIS GrandStand
2,3,4 BHK & Penthouse, Yamuna Expressway

Oasis
mi home
Site C, opp. Sector Zeta II
Greater Noida

ROAD MAP

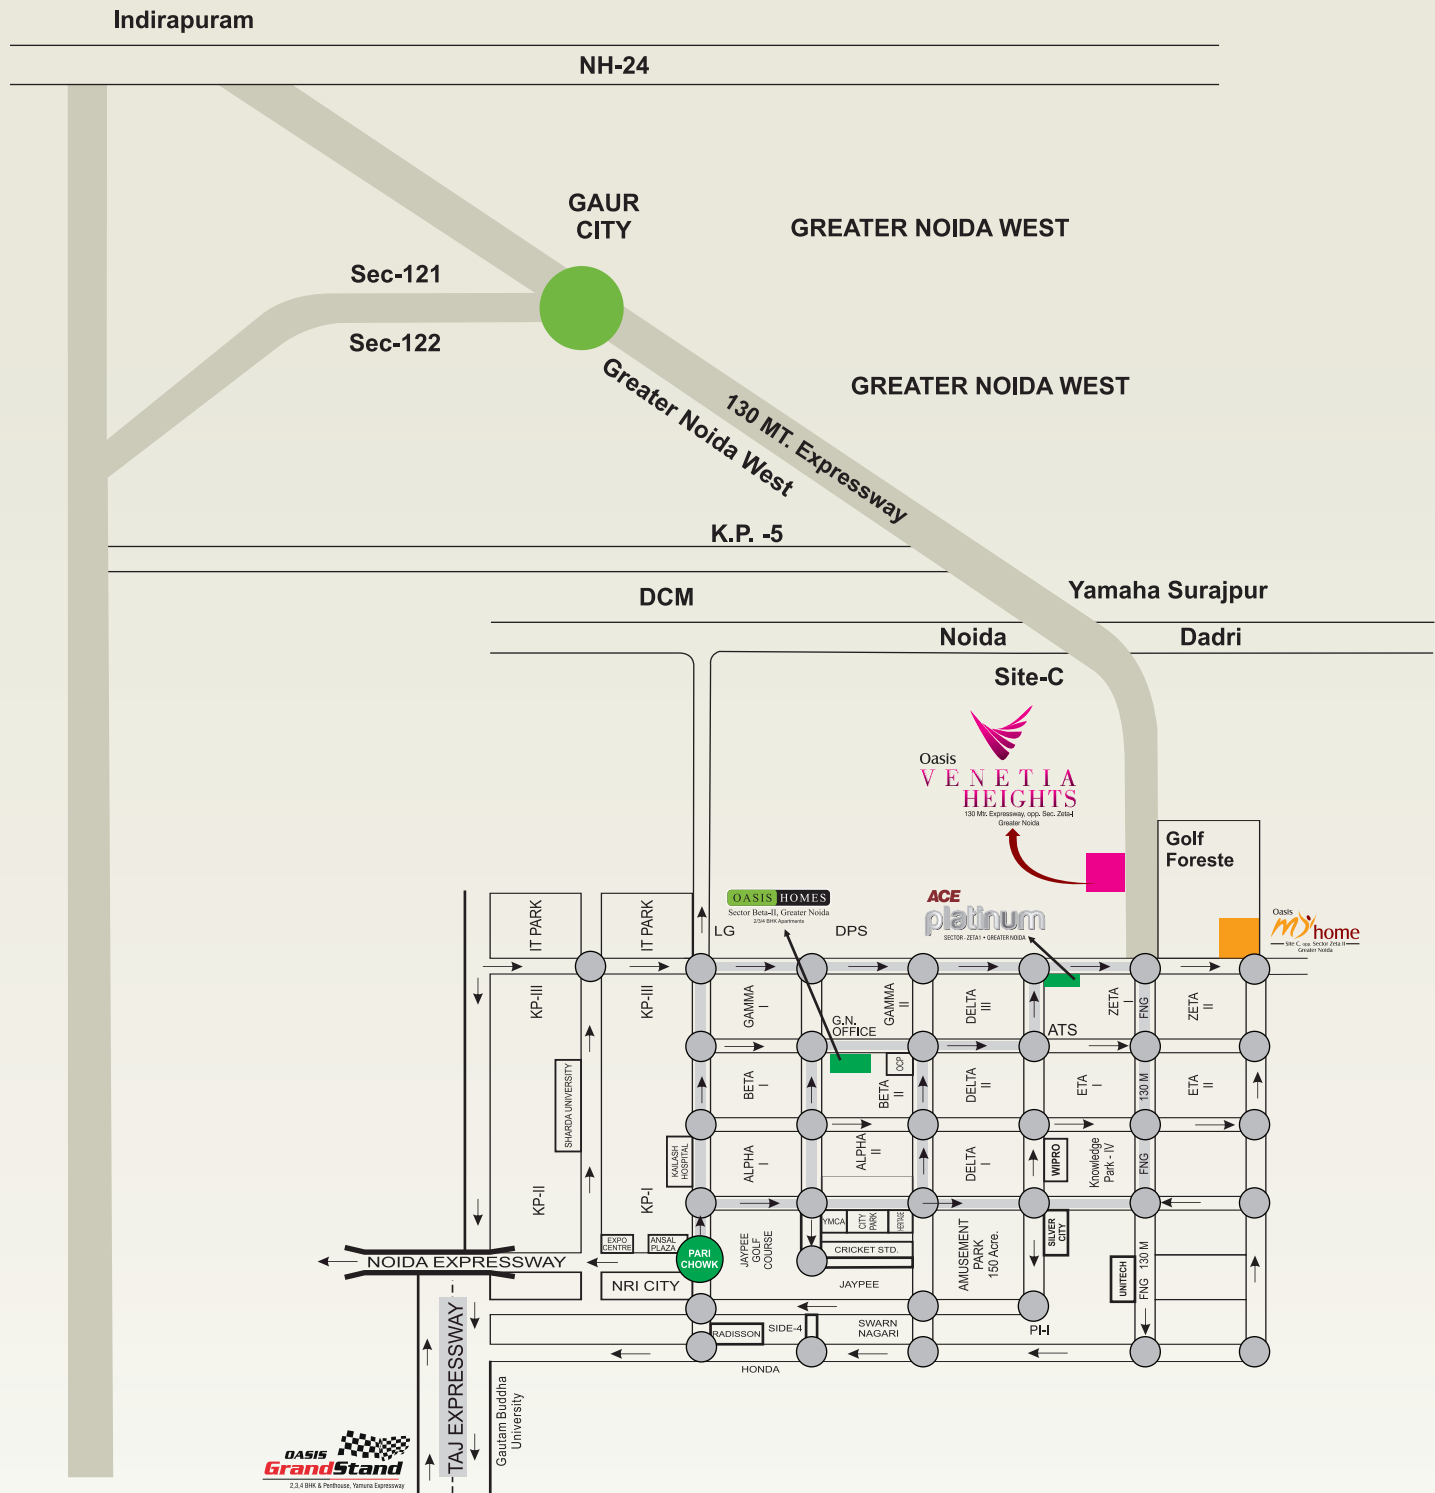

OASIS GROUP OF COMPANIES

Oasis Buildmart (I) Pvt. Ltd.

Corporate Office: A 77, Sec 2, Noida 201301 (U.P.), India

Site Office: Plot No. HRA - 12A,

Site C, UPSIDC, Greater Noida, (U.P.)

T: 0120 4119011, 8010333222

E: venetia@oasis.in

www.oasis.in

DRIVE FROM

South Delhi	35 mins.
Kalindi Kunj	30 mins.
Akshardham	30 mins.
Sector 18, Noida	25 mins.
Noida Golf Course	25 mins.
Proposed Aviation Hub	20 mins.
Gautam Buddha University	15 mins.
Buddh International Circuit	15 mins.
Proposed Night Safari	10 mins.
Pari Chowk	10 mins.
Proposed Metro Station	2 mins.

Min (approx.)