



NTH 91



NTH 91















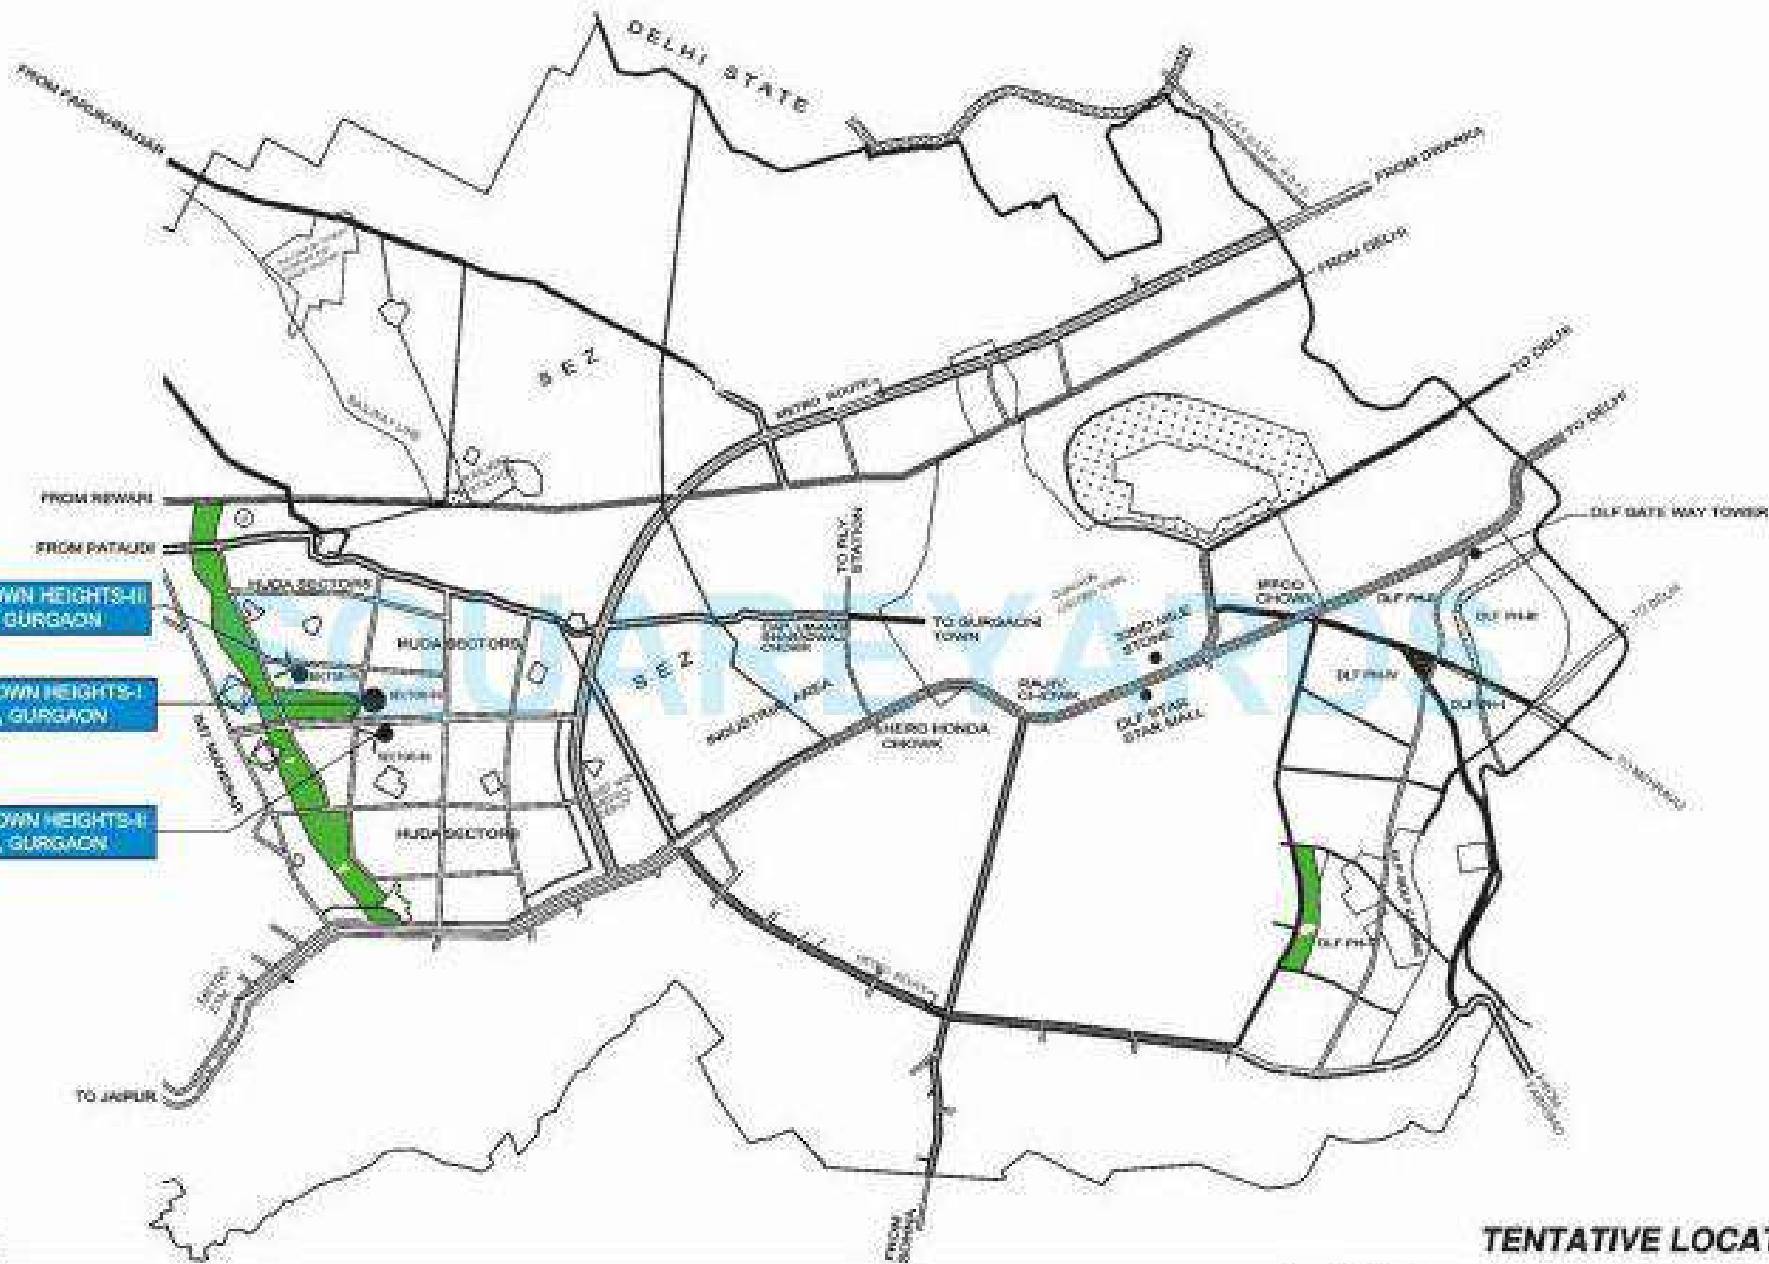

Note: PLAN NOT TO SCALE

TENTATIVE LOCATION PLAN

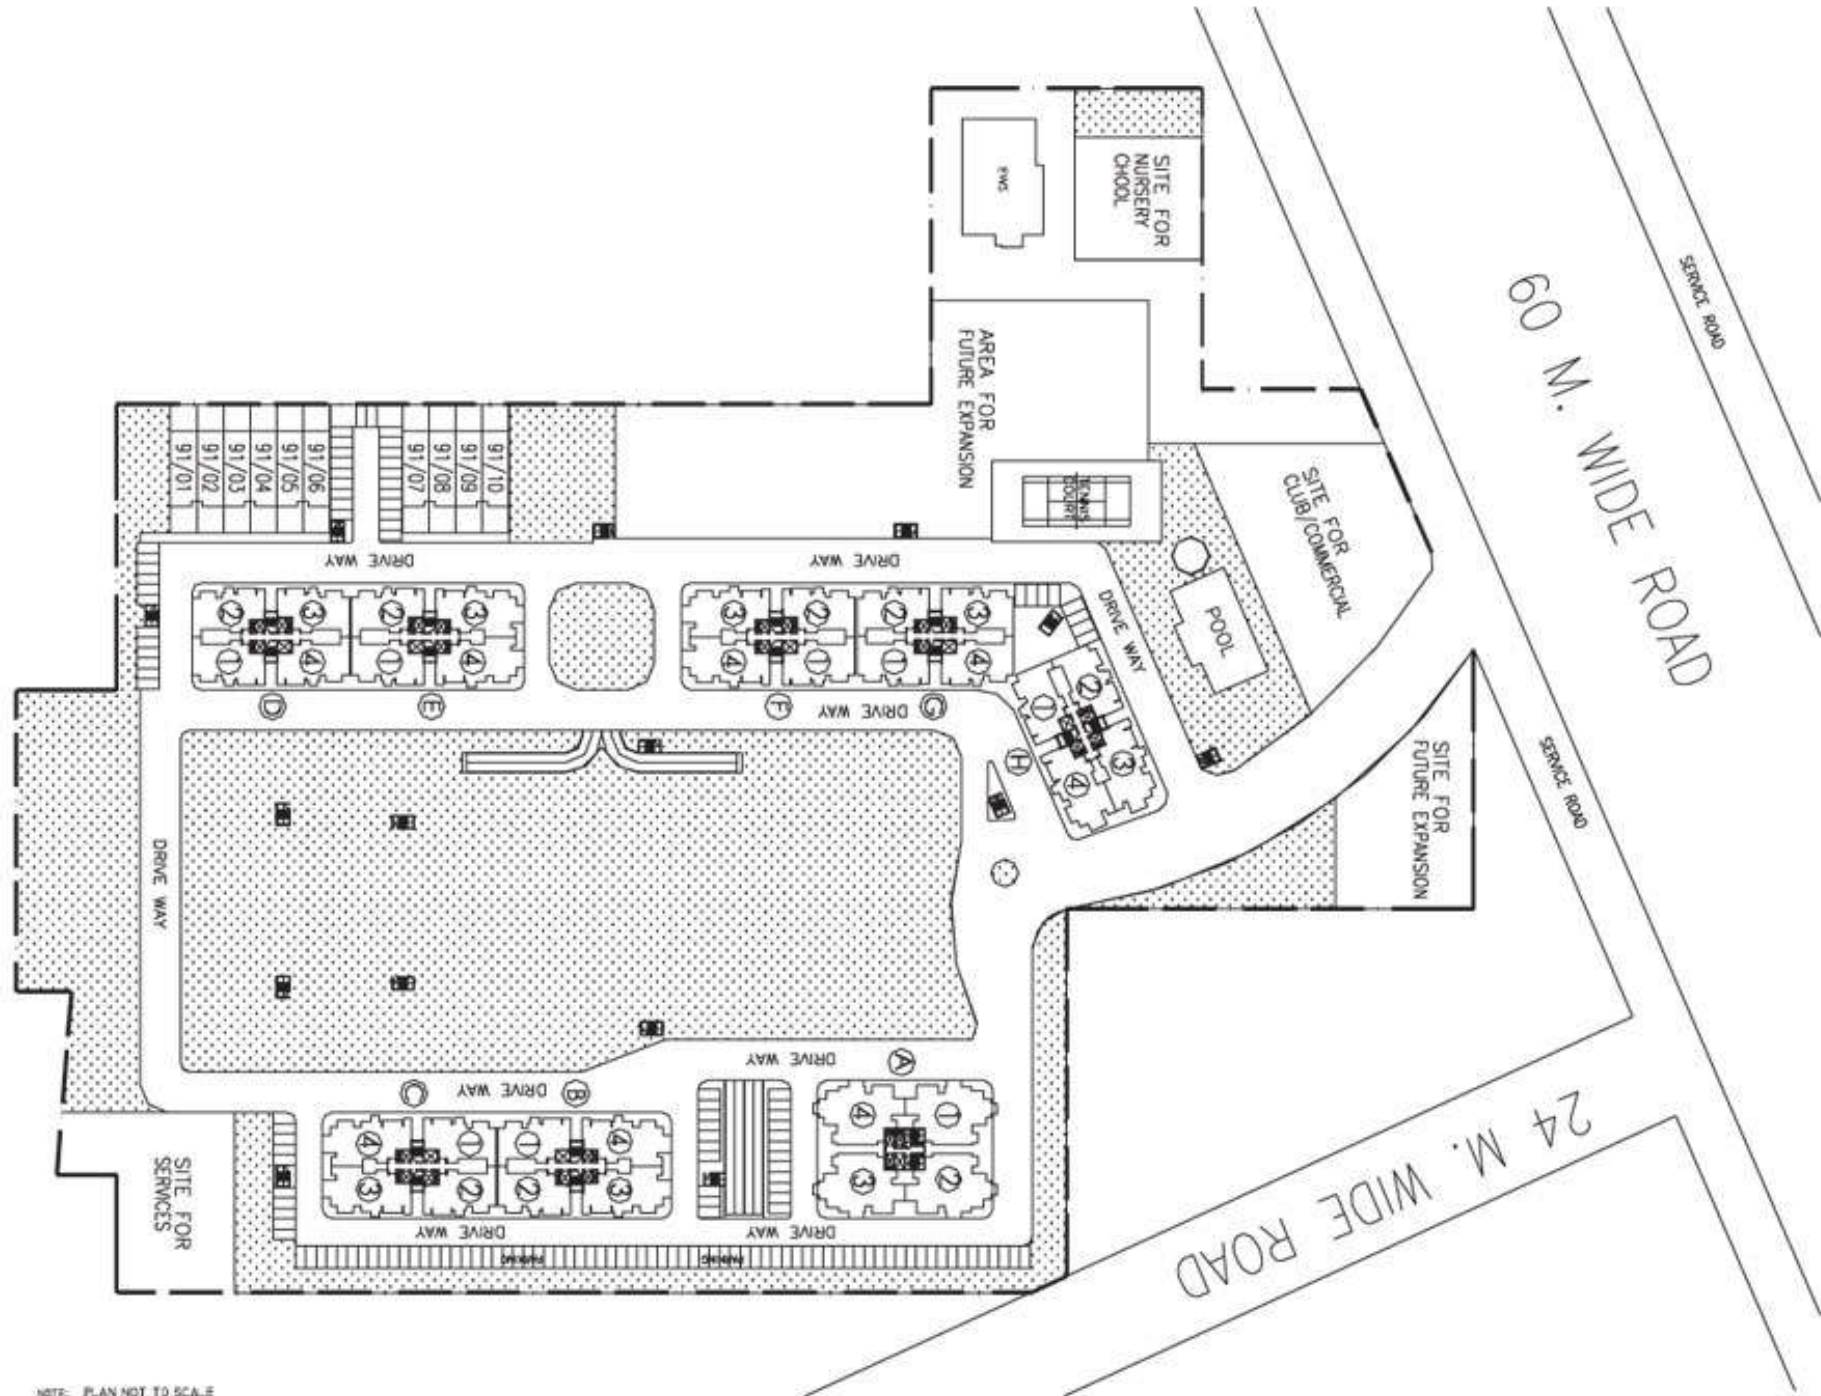

NOTE: PLAN NOT TO SCALE

