



Site Office: Panorama, Golf View Apartments CHS Ltd. Plot No. 11, Off V. N. Purav Marg, Chembur, Mumbai – 400 071.
Corporate Office: EKTA World, 401, Hallmark Business Plaza, Off Western Express Highway, Near Bandra Kurla Complex,
Kalanagar, Bandra (East), Mumbai 400 051. T: 022 6115 2424 F: 022 6115 2200 E: sales@ektaworld.com W: www.ektaworld.com
Corporate Office: Shubham Group, 5th Floor, White Castle, Plot No. 34-35, Union Park, Chembur, Mumbai – 400 071.
T: 022 2520 8080 / 2521 8000 F: 022 2521 2345 E: admin@shubhamgroup.net W: www.shubhamgroup.net

The plans, specifications, images and other details herein are only indicative and the developer / promoter reserves the right to change any or all of these in the interest of the development as per applicable rules and regulations. This printed material does not constitute an offer and/or contract of any type between the owner/developer and the recipient. Any prospective sale shall be governed by the terms and conditions of the agreement for sale to be entered into between the parties. The No Objection Certificate (NOC)/ permission of the mortgagee bank/Security trustee would be provided for sale of flats/units/property, if required. CGI stands for computer generated image.



EXPERIENCE THE LUXURY OF CHOICE,
ALONG WITH A RANGE OF OTHER INDULGENCES.




PANORAMA

GOLF VIEW RESIDENCES

ORDINARY.

UNKNOWN.

TODAY.

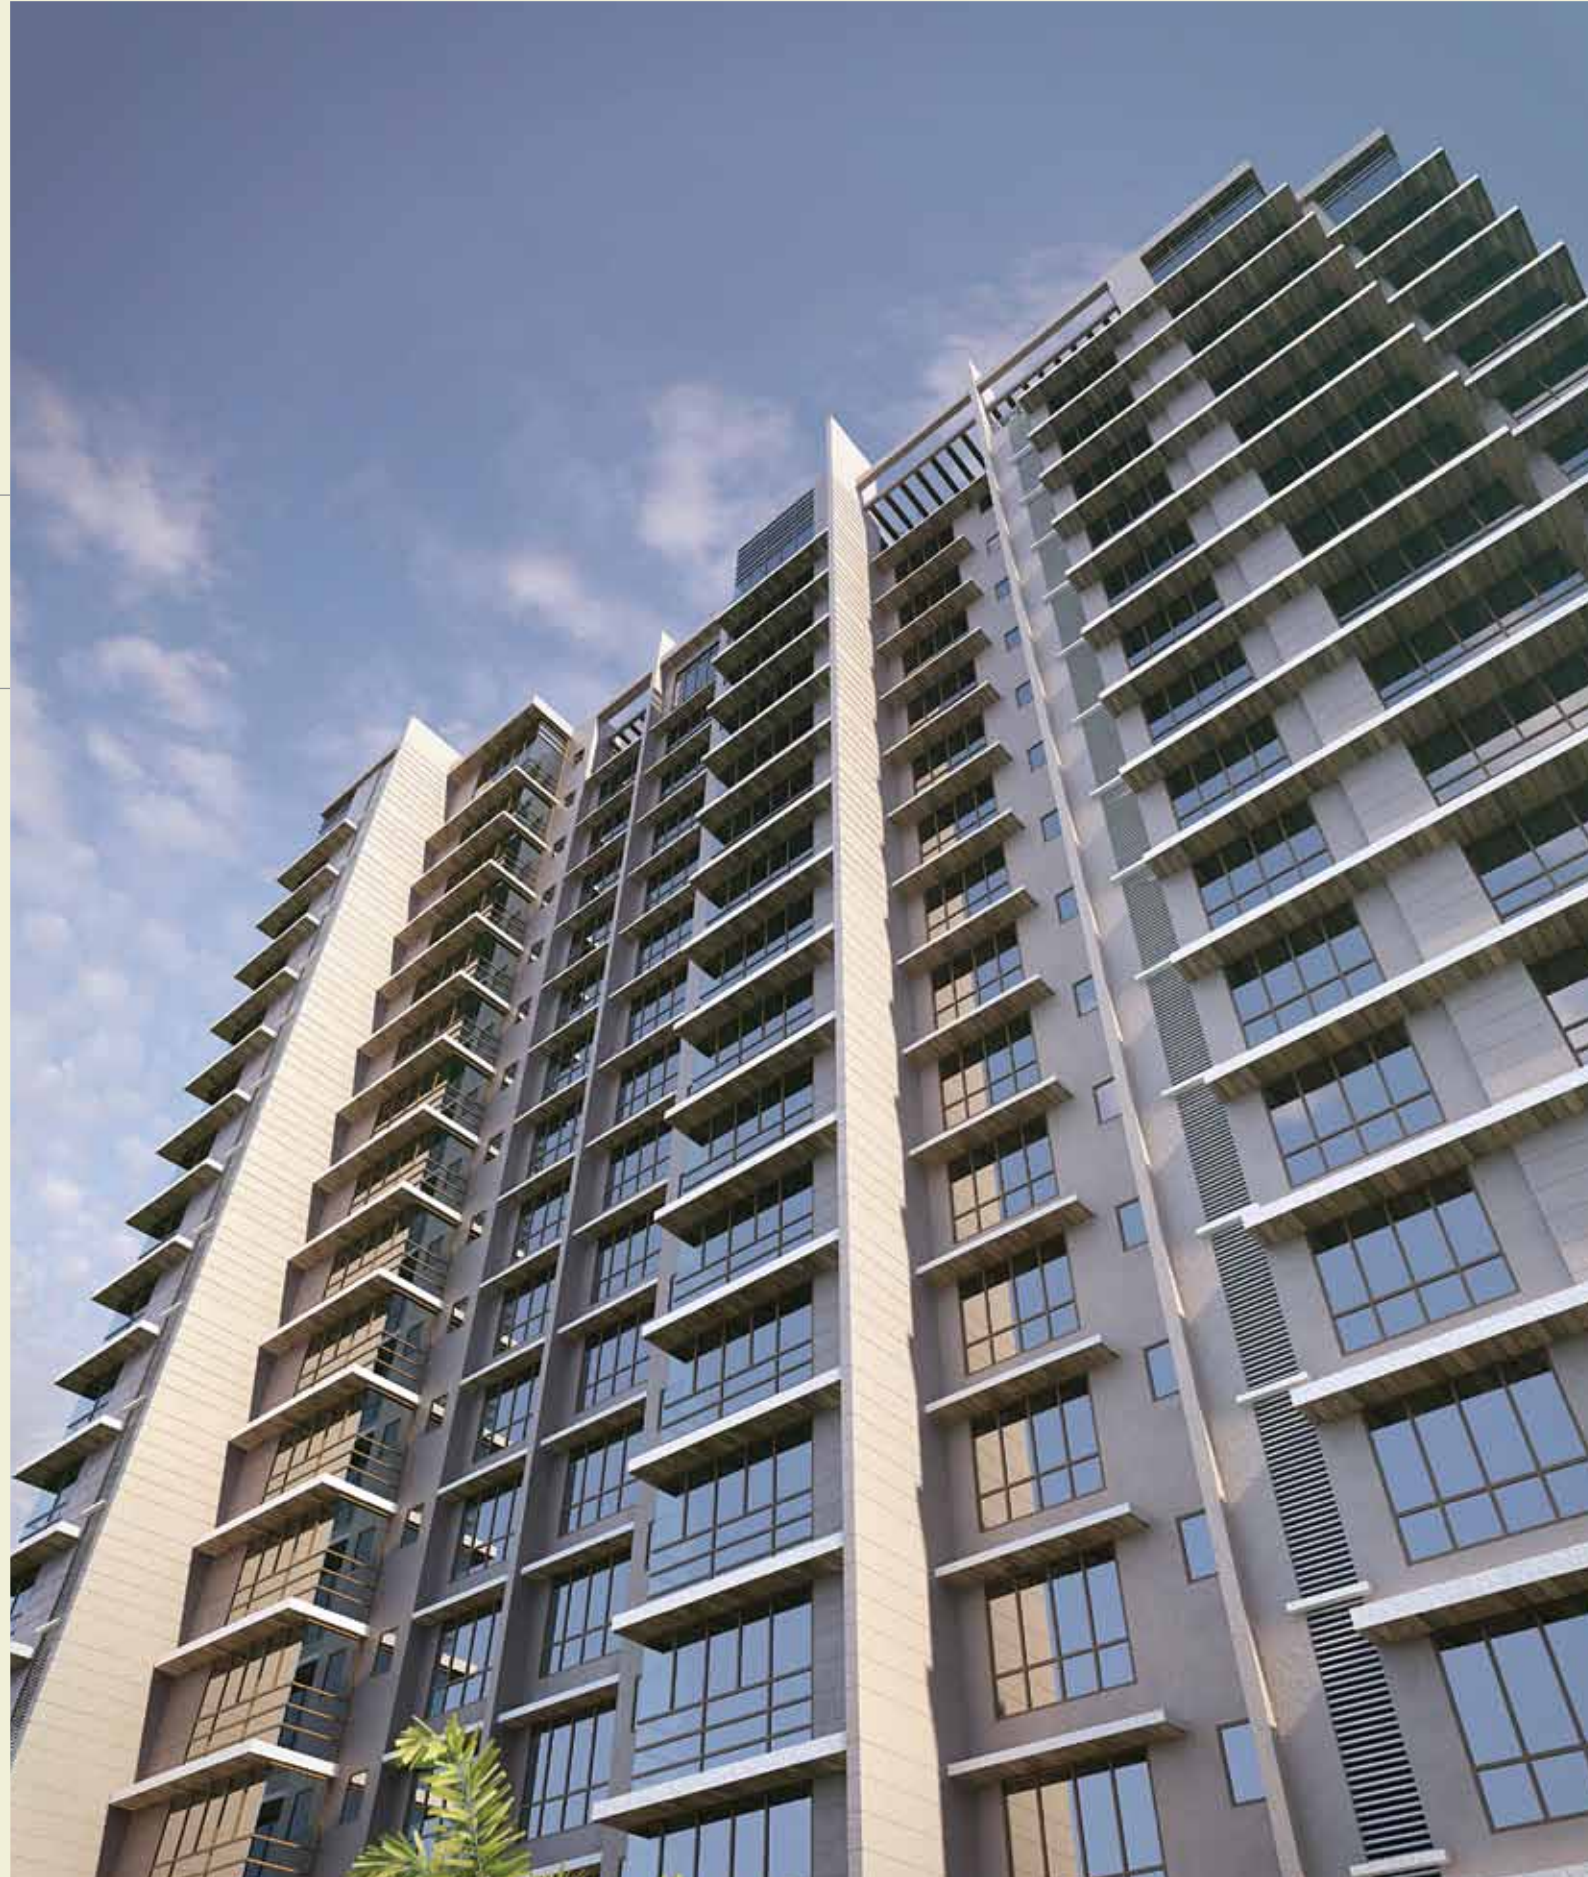

Artists Impression

FAMED.

TALKED-ABOUT.

TOMORROW.

Redevelopment activity across Mumbai city is transforming common looking buildings into contemporarily styled structures befitting the future of this mega city.

What we're about to present to you is not just another 'stylish' project that will take the place of an existing structure on the façade of Mumbai city, but a 'landmark' that will redefine the way Chembur sees ultra-luxury.

Presenting Panorama from Ekta World and Shubham Group. With its bouquet of luxuries as well as a feature that's unique amongst all of Chembur's luxury projects – existing or proposed, Panorama will turn the spot currently occupied by a modest 3 storeyed residential building into one of the most talked about addresses in this mega city.



Maha RERA Registration No. - P51800001112
Visit - <https://maharera.mahaonline.gov.in>

PANORAMA RESIDENTS WON'T REQUIRE

A LANDSCAPED GARDEN

LIKE OTHER CITY RESIDENTS.

It's easier to find clusters of buildings, rows of automobiles and swathes of people in a crowded and cramped city than vacant slices of land and soothing plots of nature. This is where Panorama enjoys a huge edge over its contemporaries in a packed-to-its-seams mega city.

Panorama is next door to the city's oldest, most prestigious golf club.

The Bombay Presidency Golf Club.

Residents at Panorama will own magnificent views of the sprawling and abundantly green golf course. Along with the view comes an experience of 'openness' and 'serenity' that's unparalleled and unavailable at any project, anywhere in the city.



Artists Impression

AN 18 HOLE GAME.

A 7 COURSE LUNCH.

LIFE DOESN'T GET ANY BETTER.

More than just a competitive arena for avid golfers, the 90-acre Bombay Presidency Golf Club is also a meeting ground for some of Mumbai's most elite professionals, entrepreneurs and industrialists.

Established in 1927, the BPGC has been redesigned to international standards by five time British Open champion – Peter Thompson. The BPGC, with its 18-hole, par-70 course is not just a challenging golfing avenue but also an enlivening destination for lazy afternoon lunches and glitzy evening parties with its bouquet of facilities including a swimming pool, clubhouse, accommodation, restaurants and so on.



Images used for representational purposes only

EVERYTHING COMES IN A CHOICE OF SIZES.

TRUE LUXURY IS NO EXCEPTION.



Panorama greets seekers of the uber-luxury life with luxurious apartments in 3 & 4 BHK formats.

Grand living spaces alone don't complete a luxury experience. But when combined with a host of premium features, these living spaces truly open the doors to a lifestyle of heady luxury. The luxury life at Panorama includes luxuries like premium Italian marbled floors, conveniences like fully-equipped kitchens, essentials like top-grade security systems, amenities like an ultra-modern health club and comforts like a landscaped garden.

Images used for representational purposes only

INTERNAL AMENITIES



Salient Features

- Marble flooring in the entire apartment
- The apartment comes equipped with Split ACs, lights and fans in the living room and bedrooms
- Concealed wiring with fancy modular switches and circuit breakers
- Broadband internet connection in all rooms

Doors

- Designer doors
- Wooden flush Doors

Windows

- Heavy gauge aluminum windows with marble sills

Kitchen

- Complete modular kitchen with refrigerator, washing machine, microwave, hob & chimney, incinerator and top kitchen platform with stainless steel sink and waterpurifier

Finishes

- POP on wall with acrylic / luster finish paint and designer false ceiling in the entire apartment

Washrooms

- State-of-the-art washrooms with marble flooring and high-end fittings. Glass partition for shower area.

EXTERNAL AMENITIES



Fountain



Gymnasium



Parking



Landscaped Garden

Add-on Features

- Underground and overhead water tanks would be provided to ensure 24-hour water supply to residents
- Submersible pumps with sensors would be installed in the water tank to ensure regular supply of water to each unit
- Fire-fighting provision
- Piped gas connection
- Building designed as per seismic zone IV
- Fully furnished and air-conditioned society office

Images used for representational purposes only

Salient Features

- State-of-the-art gymnasium
- Yoga / meditation corner
- Access card entry
- Grand entrance lobby
- Four high-speed elevators
- Sky lounge
- Aesthetic landscaped gardens
- Two level basement car park
- Children's play area

Security & Safety

- Power backup for lifts & common areas
- Guard house
- Close circuit TV

Images used for representational purposes only

LANDSCAPE PLAN



FIRST FLOOR PLAN



LOCATION MAP



Location plan not to scale


DISTANCE CHART

Wockhardt Hospital (NAVI MUMBAI) 12 kms	V.E.S College of Arts, Science and Commerce 1.5 kms	Bombay Presidency Golf Club 0.9 km	K Star Mall 0.5 km
Proposed Multiplex at Basant Talkies 0.5 km	Chembur Railway Station 1.5 km	Chembur Bus Depot 1 km	Adlabs Multiplex 5 kms
			Diamond Garden 0.5 km



PANORAMA
GOLF VIEW RESIDENCES

DEVELOPED BY

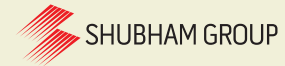

ABOUT EKTA WORLD

With over 20.08 million sq. ft. of real estate developed across landscapes in Mumbai, Pune and Nashik, Ekta World has carved a niche with its innovation-based residential and commercial developments. In Mumbai, Ekta World's projects can be experienced between Bandra and Virar.



ABOUT SHUBHAM GROUP

Since inception in 1996, the Shubham Group has shaped its credibility for delivering quality projects with timely delivery. With over 6 lakh sq.ft. of residential and commercial development across western and central Mumbai, the Shubham Group endeavours to further contribute to the city's changing landscape with its mix of technology, talent and innovation.



TEAM PANORAMA:

ARCHITECTS: Architect Reza Kabul

STRUCTURAL CONSULTANTS: J+W Consultants

LEGAL CONSULTANTS: Divya Shah Associates

VASTU CONSULTANT: Dr. Nitin Parakh

LIAISONING ARCHITECTS: Karani & Sanghoi Designers

BRANDING & COMMUNICATION: Young | weareyoung.in

