




www.alaggroup.in




*The
Richness
of
Ghatkopar*

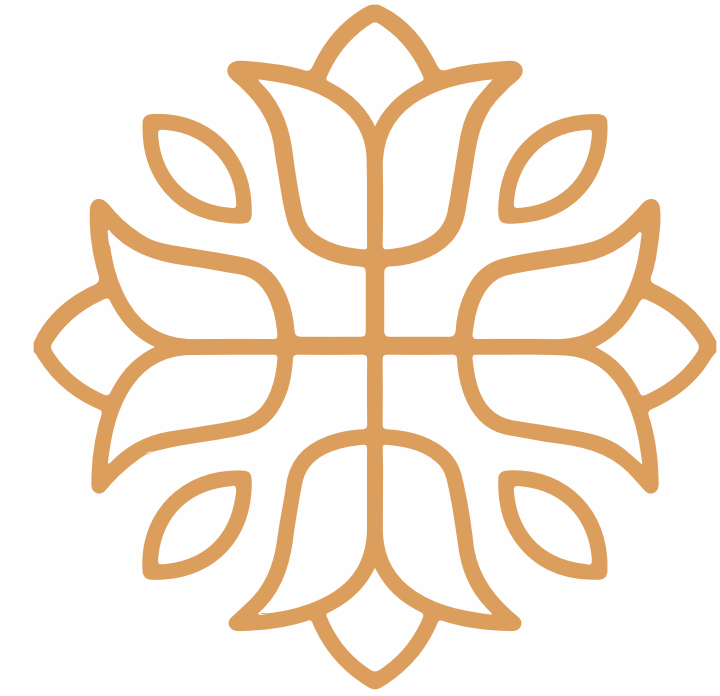

Ananta (Sanskrit: अन्न्त),

Literally means 'Not Ending',
'Endless' or 'Limitlessness'.

It also means 'Eternal' or 'Infinite',
which represents the balance of finity
within infinity. Furthermore,
it can be defined as 'Infinite
or an 'Unending expansion'.

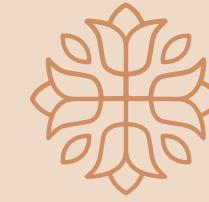

ALAG

ANANTA

THE RICHNESS OF GHATKOPAR

ASPIRATIONAL

BEAUTIFUL

COMFORTABLE

RELAXING





Let Rare Luxury Define Your Style Statement

Nestled in the most prime and prestigious location of Ghatkopar, 'ALAG ANANTA' is a project that has been built to match your inimitable style. Each home here, bears stamp of your unique personality and reflects your stature. Consisting of 2, 3 and 4 BHK residences, this magnificent 13 storeyed tower is a sight to behold. Bejeweled with only 2 apartments per floor, this address heralds a grand welcome to the connoisseurs of fine living. Elegantly planned spaces, a plush entrance lobby, the delicately landscaped garden and lavish rejuvenation avenues await your grand arrival. Come, it's time to live luxury with utmost magnanimity!





Architecture That Impresses And Mesmerizes

ALAG ANANTA introduces a whole new concept
of contemporary luxury to condominium living in
Ghatkopar-East.



Like all good partnerships, 4th Dimension is founded on complementary skills and a singular objective. Principals Mihir and Rinki Kotak represent the dovetailing of distinct skill-sets into a practice that believes in attention to detail, making a difference to every space, intense forethought in every design program and impeccable execution. 4th Dimension was established in 2003. Enthusiasm towards every project, skillful detailing and designing, timely completion of projects, intensive teamwork and a constant endeavour to achieve optimum client satisfaction in every project have been the contributing factors to the gamut of accomplishments the firm has achieved in a considerably short period. The firm's mammoth appetite for creating responsive designs with a wide spectrum of variants is hard-coded in a team that is passionate about leaving a mark on the design skyline of the city. With this in mind, we have given our all to 'ALAG ANANTA'. We shall try to make this elegantly classic address the talk of the town.



Deole Bros.
Chartered Engineers,
Project Management Consultants &
Licensed Surveyors.

Deole Bros. is one of the oldest
Architectural firm in Eastern Suburbs
started by Late R.K. Deole in 1966 in
Ghatkopar & now led by Er. Sunil R Deole.

M/s. Deole Bros. during the span of almost
6 decades have completed many residential,
commercial, industrial projects in & around
Mumbai, Thane successfully. With
expertise in civil line & D.C. Regulations,
they thrive to get client's satisfaction by
seeking all statutory approvals on time and
with integrity.



ALAG
ANANTA
THE RICHNESS OF GHATKOPAR

MAKE GRACE
AND GRANDEUR
YOURS FOREVER






**ALAG
ANANTA**
THE RICHNESS OF GHATKOPAR

Come Home To
A World Of Sheer Opulence

Grand Double Height
Entrance Lobby


NAME PLATE
NAME PLATE
NAME PLATE
NAME PLATE
NAME PLATE
NAME PLATE
NAME PLATE
NAME PLATE






Our Exhilarating Gateway To Heights Of Happiness

The moment you arrive at the sheltered drop-off, the entrance opens to a flamboyant 24 feet heightened lobby with a grand sitting area to welcome your esteemed guests. Soaring ceilings along with the front desk attended 24/7, make for royal living like that of the princely eras. The dedicated concierge ensures your fulfillment to the highest order.

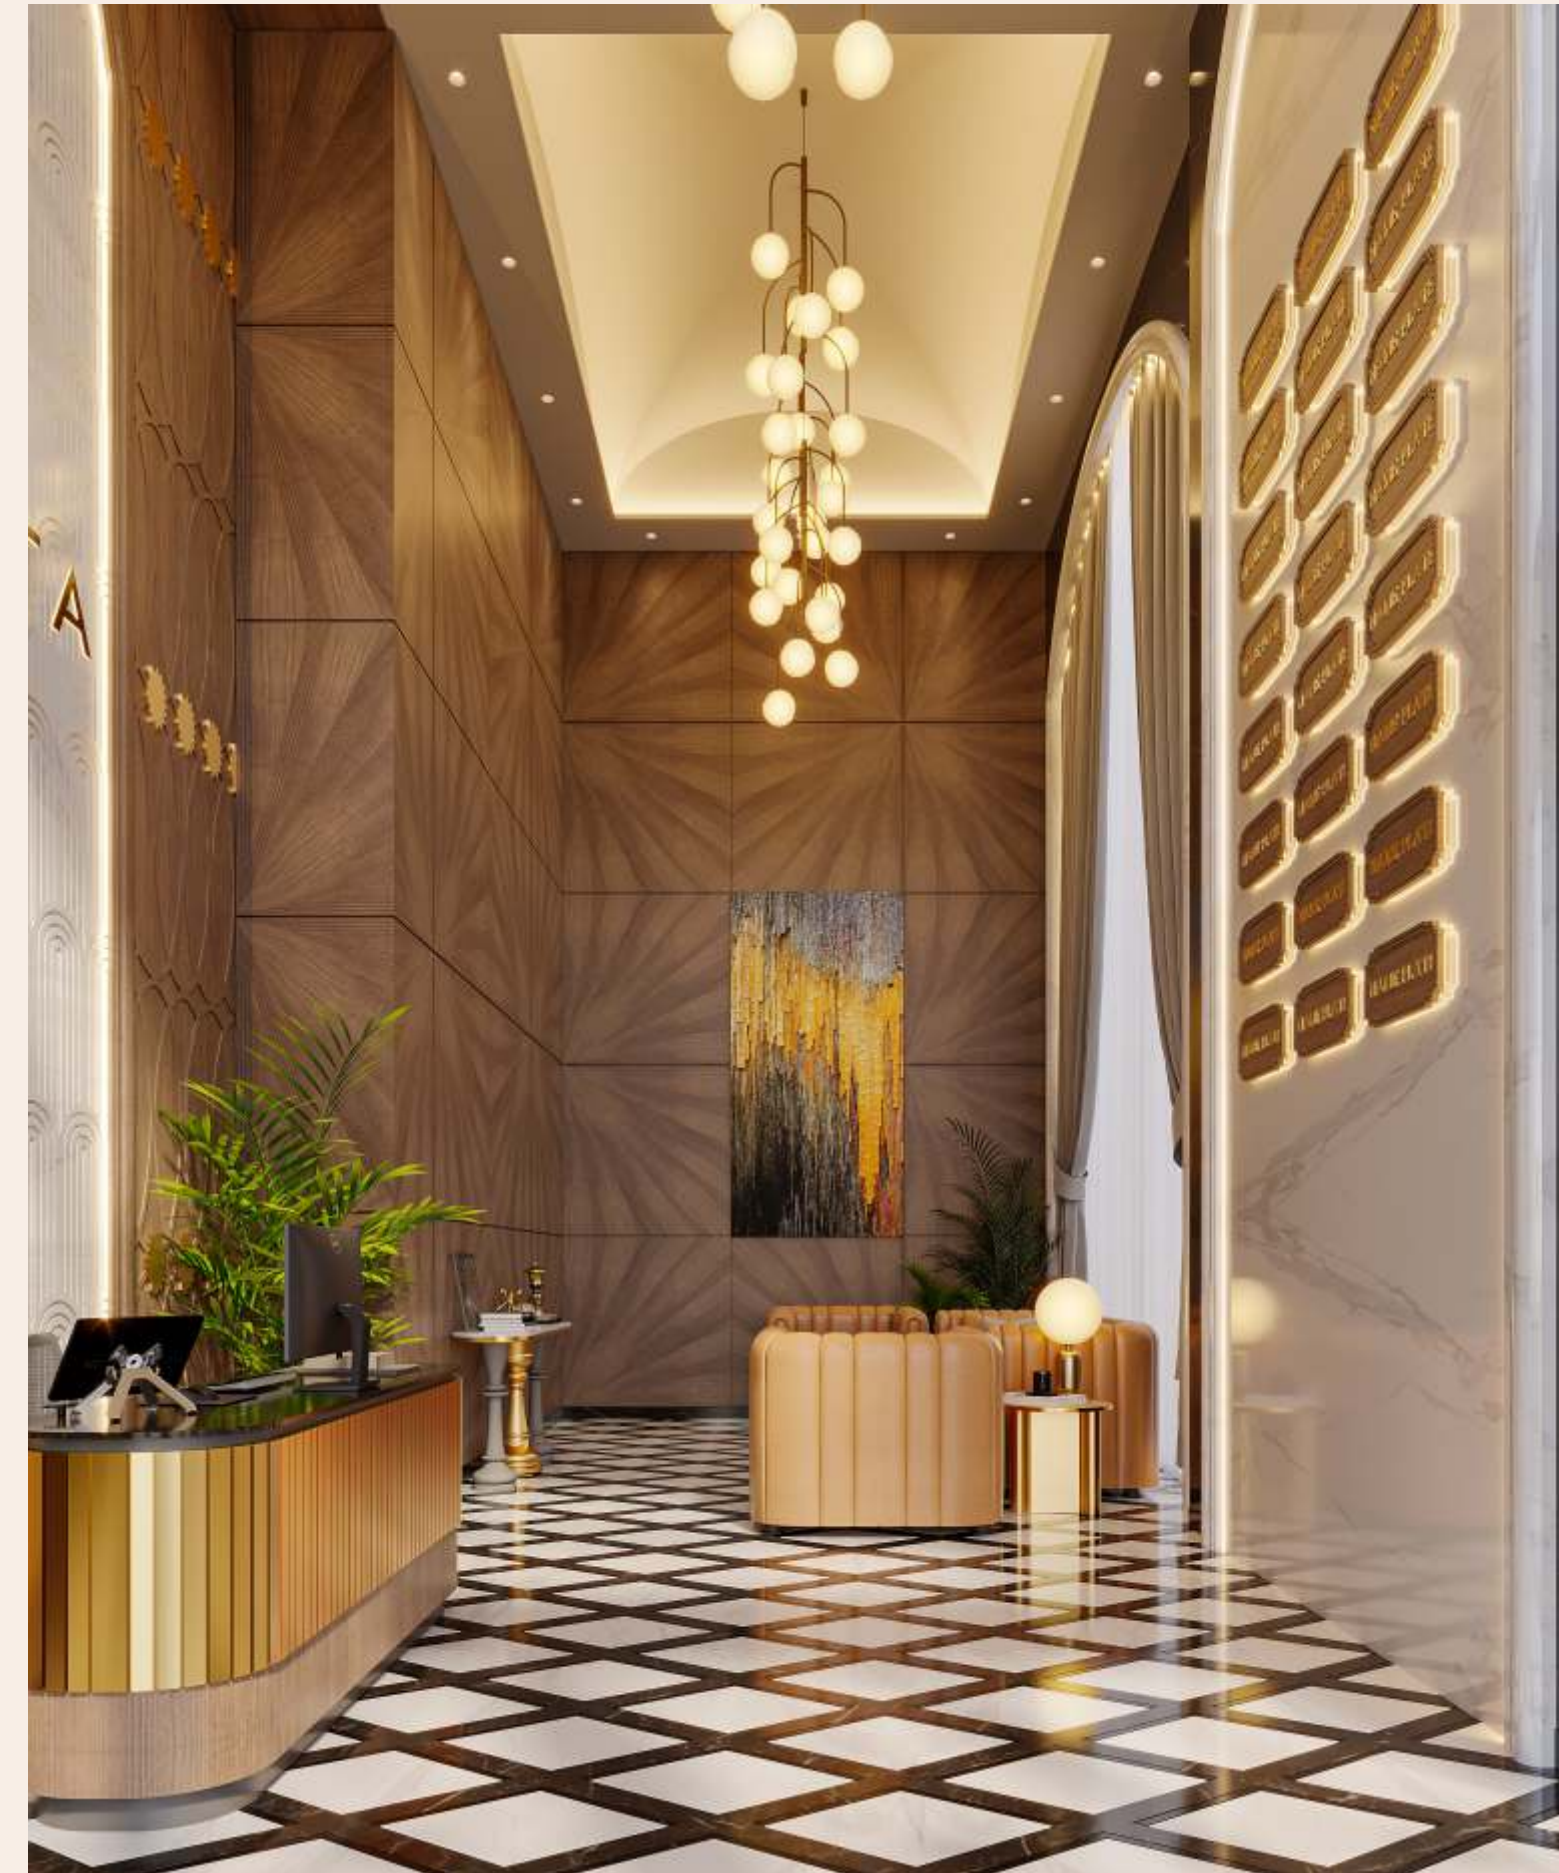

FULLY EQUIPPED GYMNASIUM

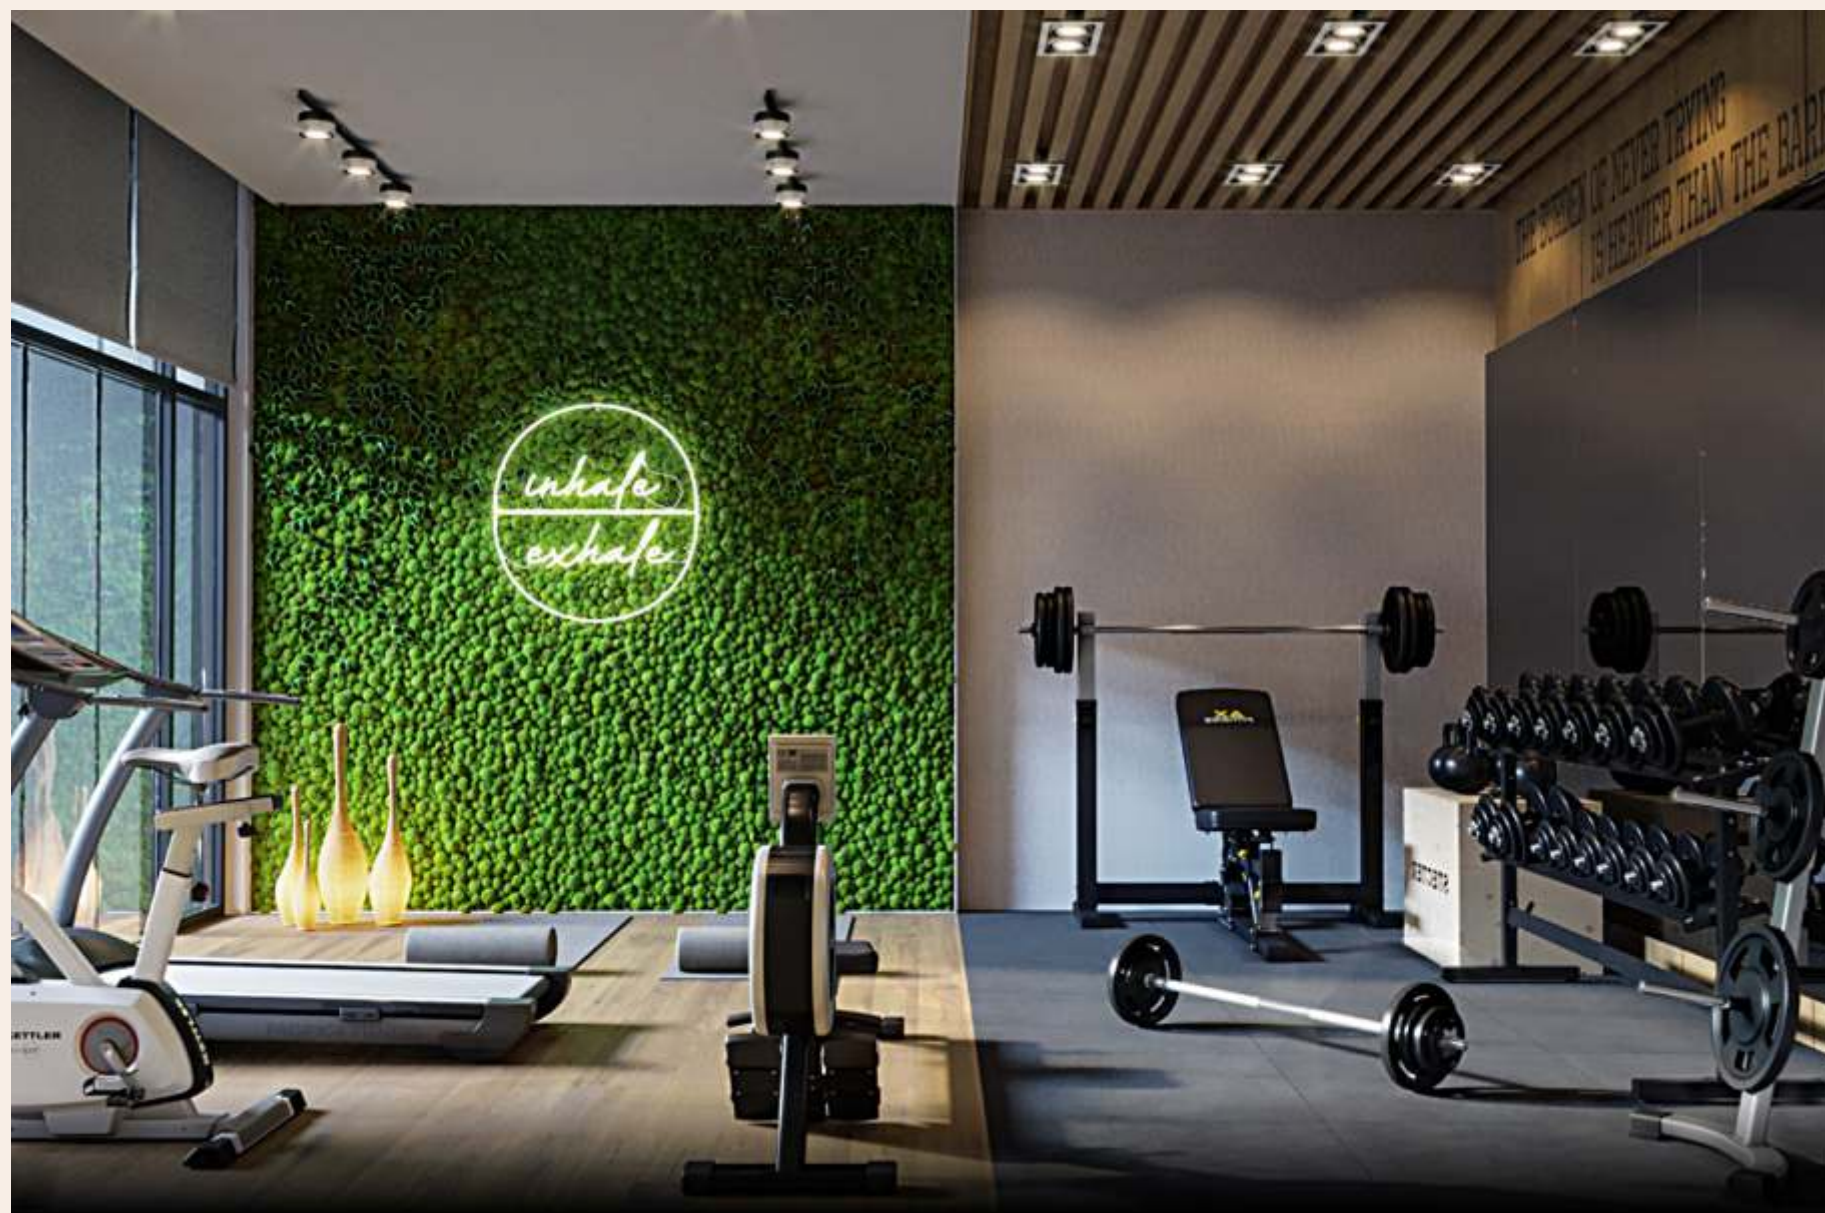

FITNESS AND RECREATION

Activate and rejuvenate with world class fitness paraphernalia. Let not distance withhold your determination. Good health now manifests at your own address!



UNCOMMON EXPERIENCES

ALAG ANANTA comes with a curated collection of amenities to keep you and your family engaged and rejuvenated all throughout the day, week and year. You can be sure to promise your family the gift of not-so-common worldclass experiences at ALAG ANANTA




Invest In Yourself With
Our Wellness Amenities

External Amenities




Double Height
Grand Lobbies

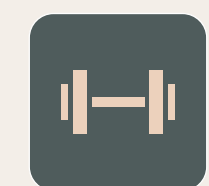

Fitness
Area



Landscaped
Garden

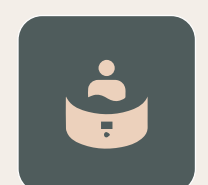


Dedicated
Society Office




3 High Speed
Elevators



Security
Systems

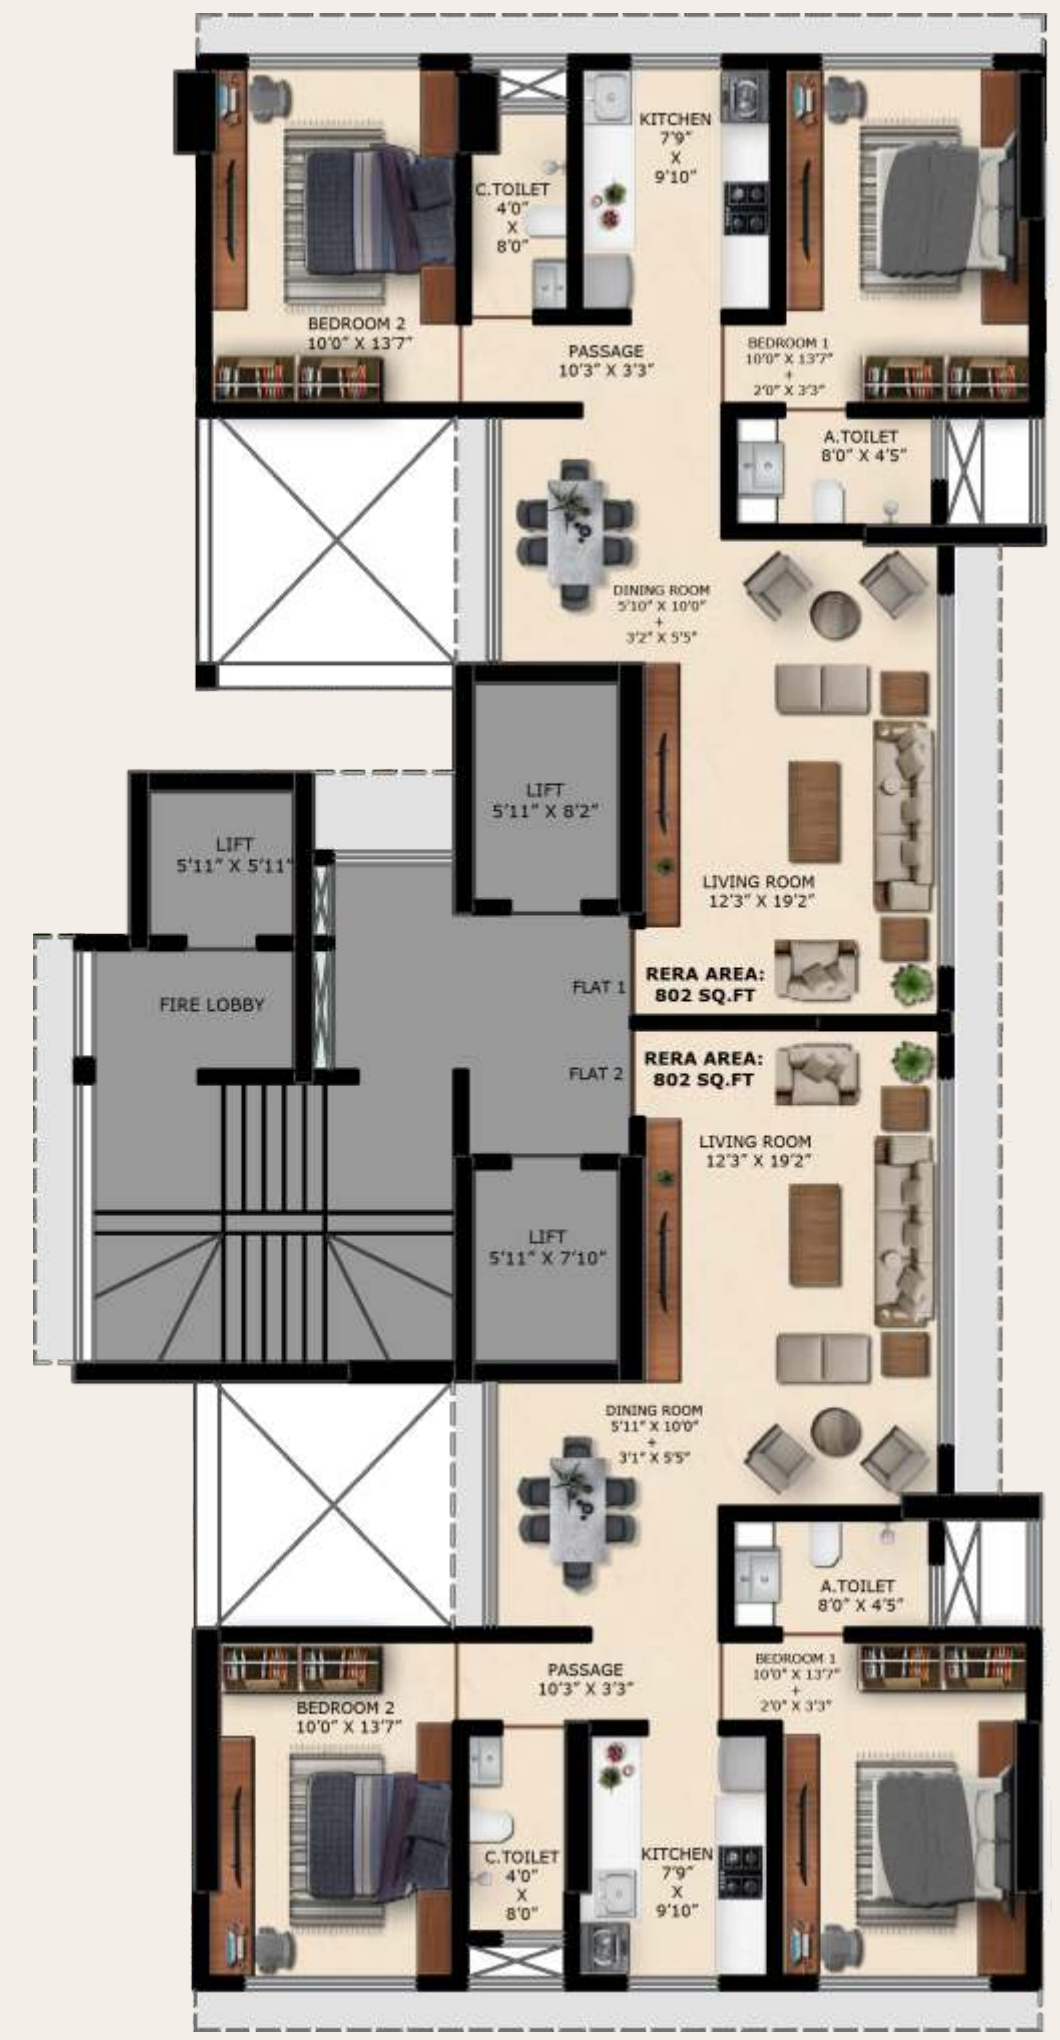


60 FT. WIDE ROAD

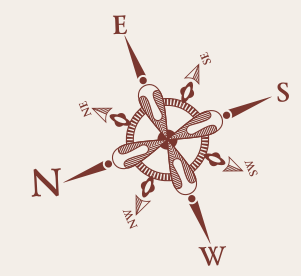

TYPICAL FLOOR PLAN
2ND TO 9TH



60 FT. WIDE ROAD

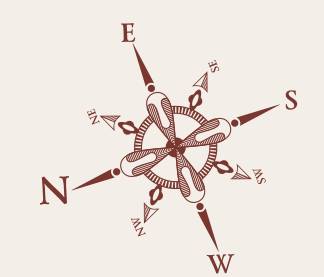


TYPICAL FLOOR PLAN
10 TO 12TH FLOOR




60 FT. WIDE ROAD



60 FT. WIDE ROAD

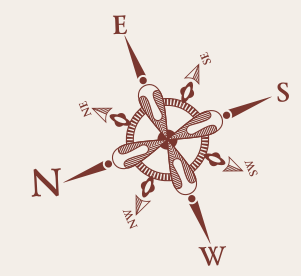

TYPICAL FLOOR PLAN
8TH AND 9TH
COMBINATION FLAT

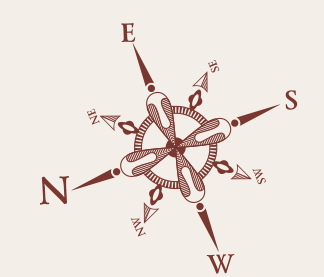

TYPICAL FLOOR PLAN
10 TO 12TH FLOOR
COMBINED FLAT



Meticulously
Crafted Spaces That
Redefine Luxury Living



Fully Customizable Apartments



ALAG ANANTA presents elegantly planned spaces, designed with distinctive styling; each residence bearing the stamp of a unique design philosophy. Every corner of your lavish abode is an ode to your bespoke preferences, designed with you as the centre thought.

Flat Type
2 BHK | 3 BHK | 4 BHK



The Destination Of
A Million Dreams.
Abodes Of Infinite Bliss.


*When life embraces you with all positives,
it's time to make a move with grand new beginnings.
Happiness is waiting for you at the centre stage.*





Location At The Center
Of Growth

Place Yourself
On The Luxury
Map Of Ghatkopar.

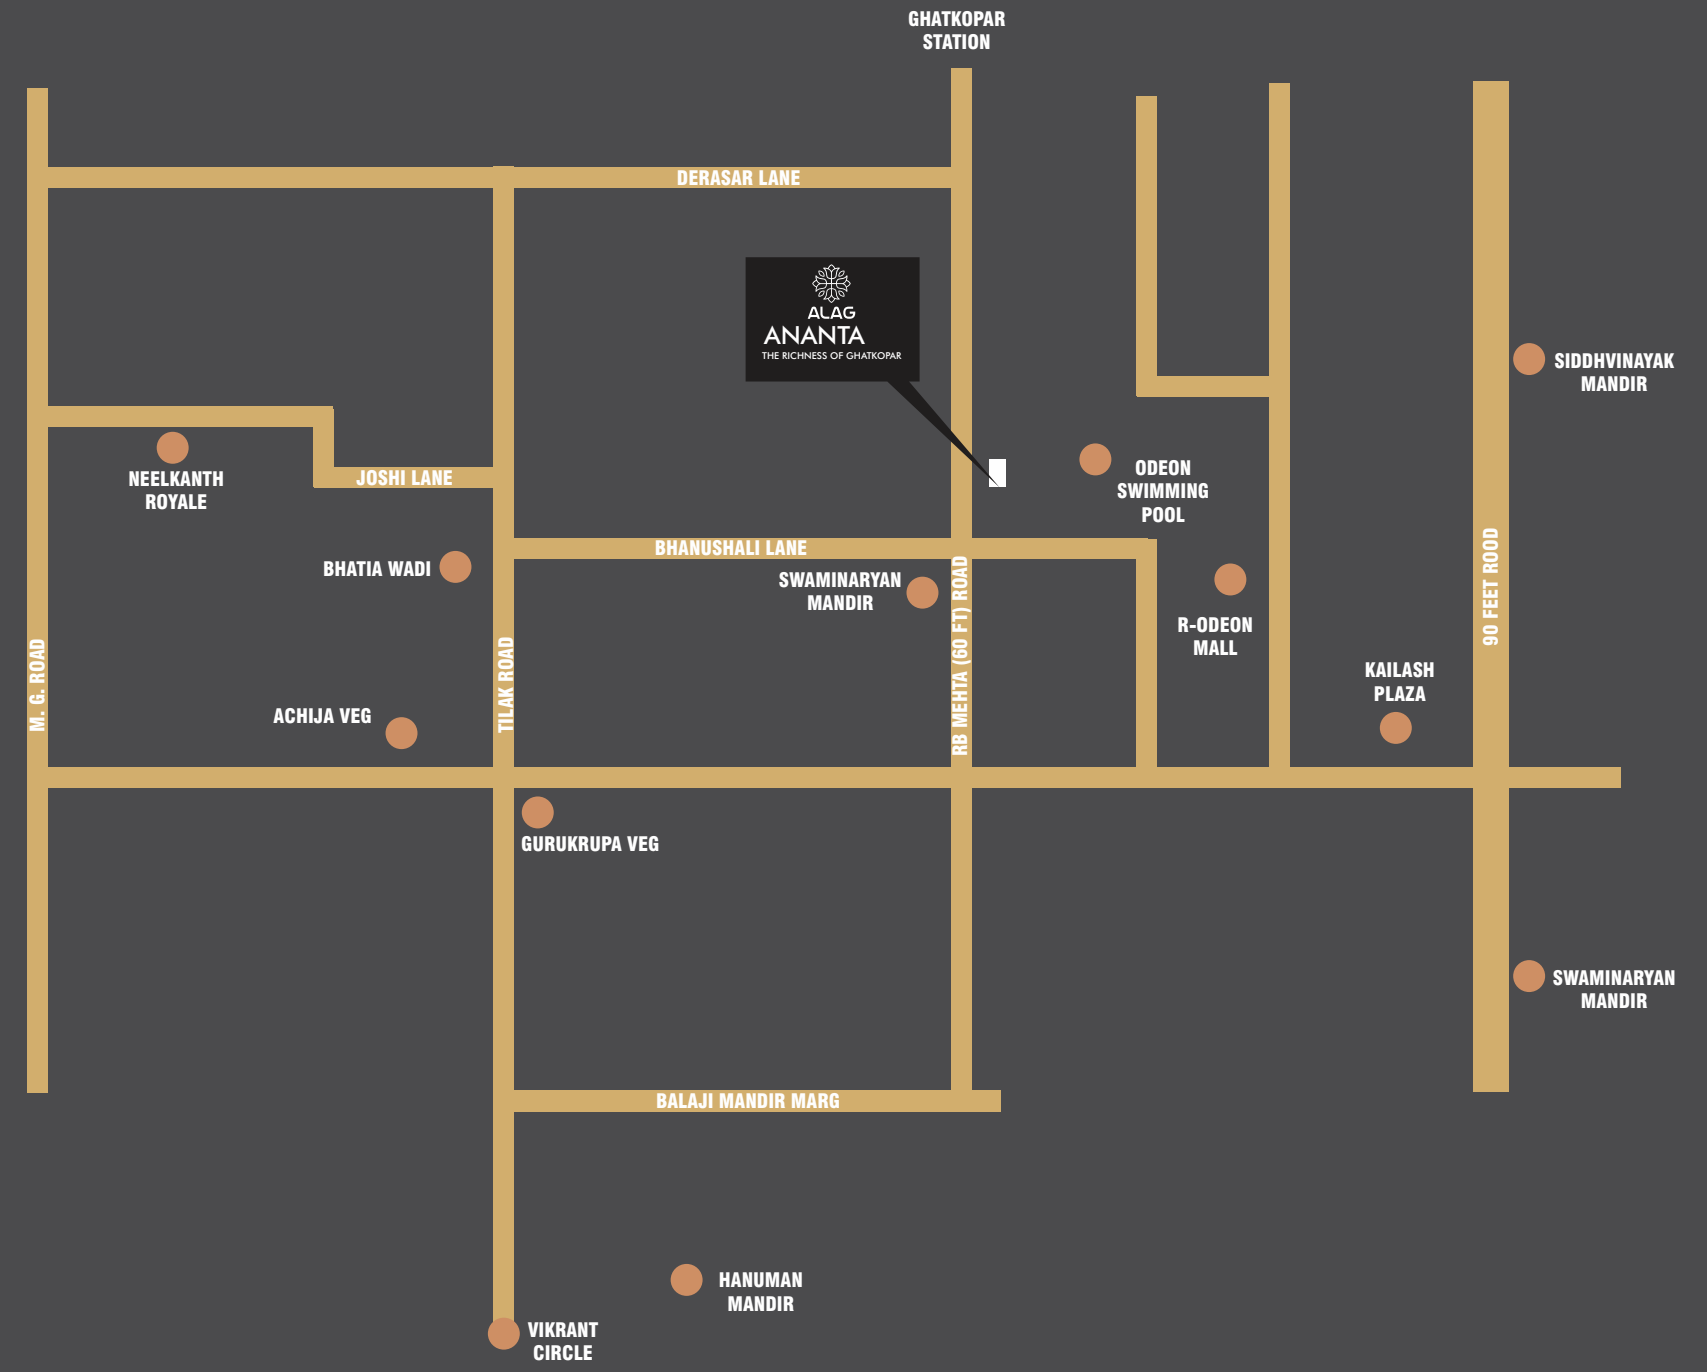

2 minutes walk
from Jain
Temple



5 minutes walk
from Ghatkopar
Station



5 minutes from
Ghatkopar
East & West
Metro Station



8 minutes
from SVLR



10 minutes from
Phoenix Mall
& R Mall



20 minutes
from BKC




ALAG
ANANTA
THE RICHNESS OF GHATKOPAR

The Standard
Makes Way
For the Spectacular
Here



A Name Synonymous
To Aesthetics,
Strength & Commitment



Jignesh Khilani
Director

Mr. Jignesh Khilani, the Director of the 'Alag Group', is a first generation entrepreneur with 21 years of rich experience in the field of Real Estate. In a very short span of time, he has earned the distinction and prominence of a builder par excellence. He is instrumental in conceptualizing every landmark of luxury living that encapsulates a million dreams. Self driven in this profession with pure passion and pulsating energy, Mr. Jignesh Khilani is an inspiration and a driving force for his organization. A firm follower of the values of

transparency, integrity and strong business ethics, he believes that 'The key to success is to start before you are ready!'



The Team behind
the Vision



Site Address
Alag Ananta
60 Feet Road,
Ghatkopar-East,
Mumbai - 400 077.

Booking Contact
+91 8928 97 87 79

www.alaggroup.in

Liasoning Architect
Deole Brother

Design Architect
4th Dimension

PMC
Daisaria Associates

PMC
Advance Creative Design Consultancy

RCC Consultant
Mr. Vikas Vinayak Gokhale

Legal Advisor
Purnanand & Co.
Advocates and Solicitors

Legal Advisor
Ms. Jinita Shah

Vastu Consultant
Kamlesh Rajput



MAHARERA NO-P51800045309
<http://maharera.mahaonline.gov.in>

Disclaimer : - All dimensions mentioned in the drawings may vary/differ due to construction contingencies and site conditions. Actual product/development and any other aspect may differ from what is portrayed herein. All layouts, plans, specifications, dimensions, designs, measurements and locations are indicative and not to scale and are subject to change as may be decided by the company or competent authority.